
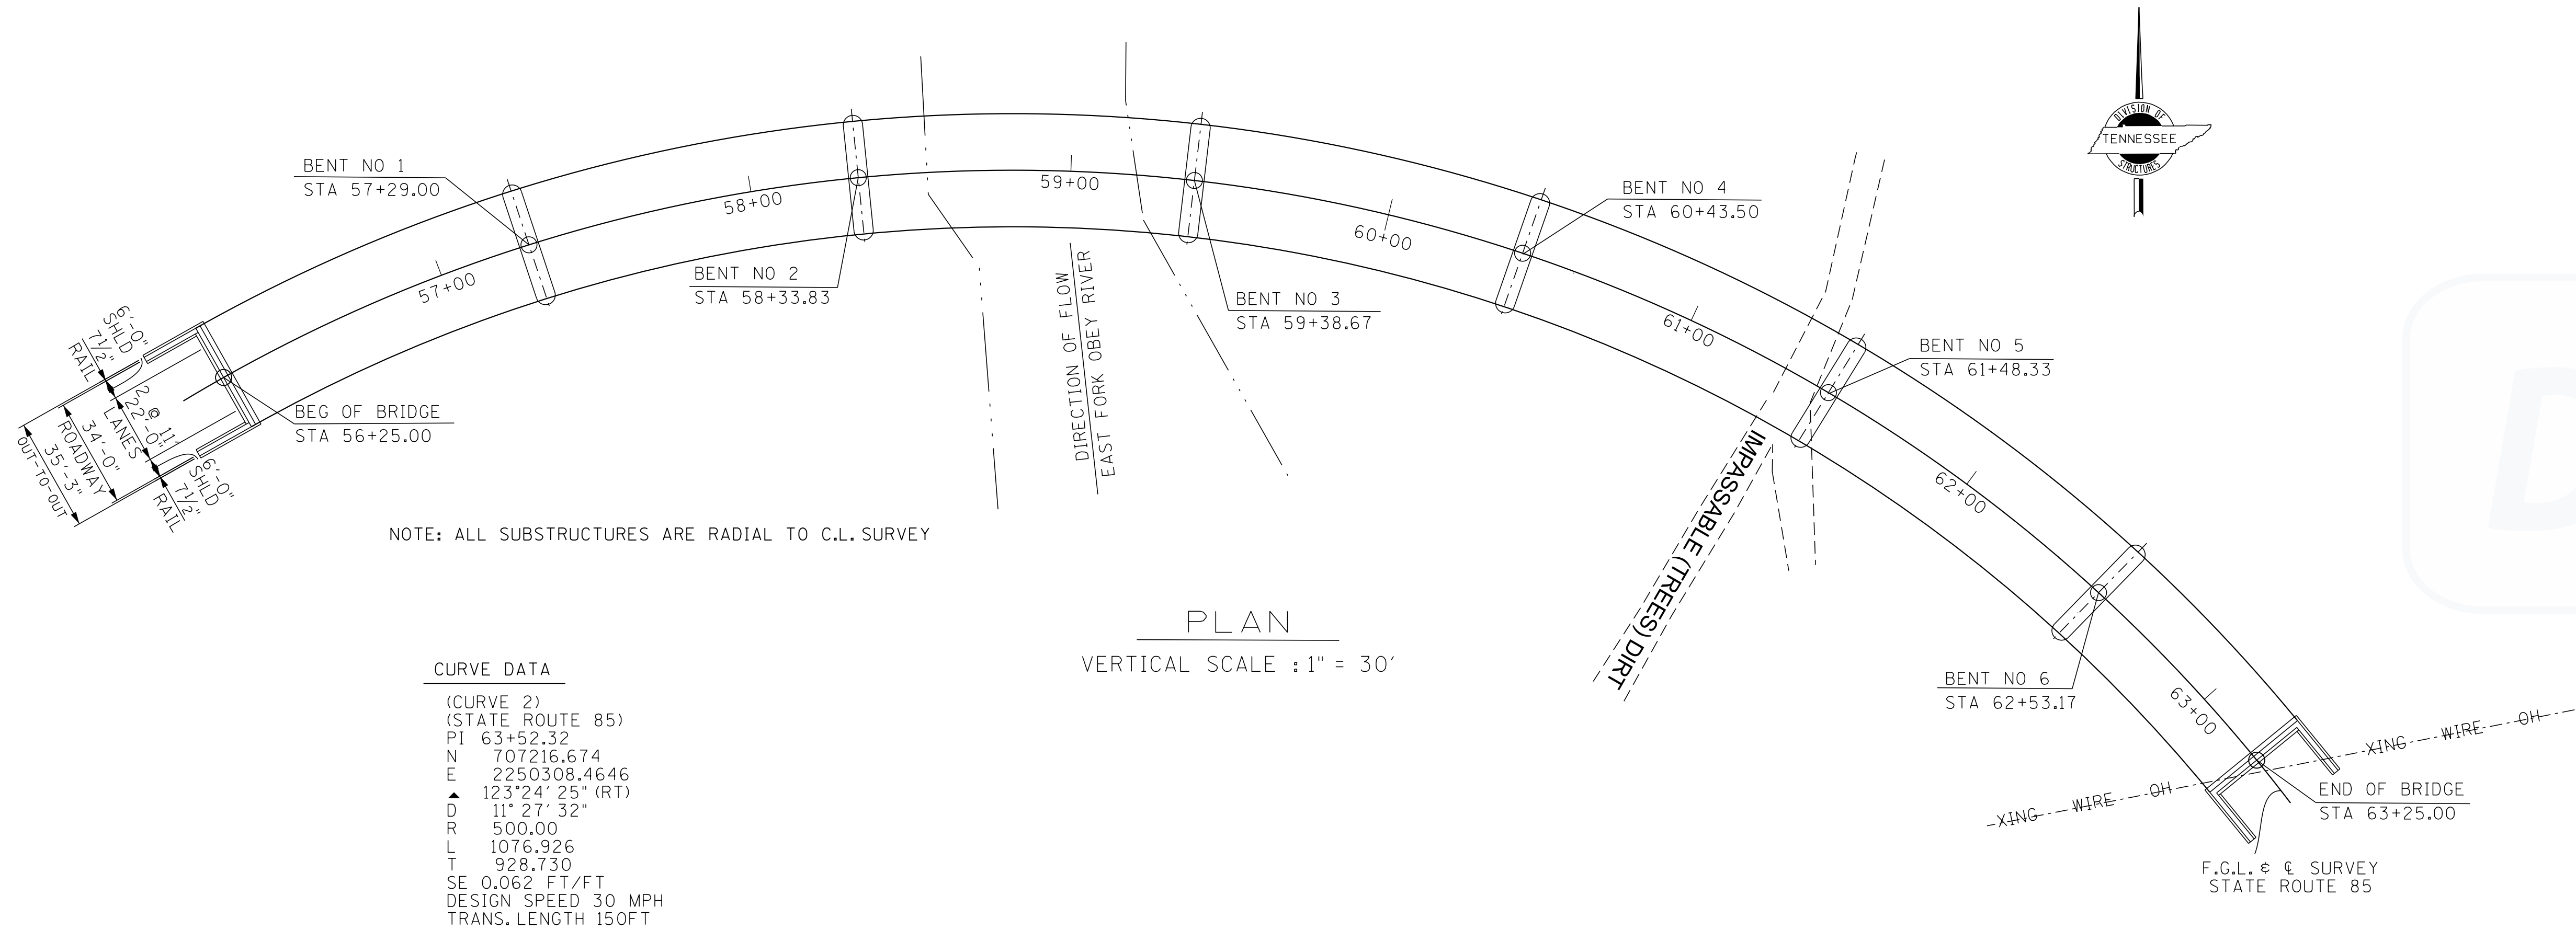


PROJECT NO.		YEAR	SHEET NO.
BR-STP-85(33)		2023	
REVISIONS			
NO.	DATE	BY	BRIEF DESCRIPTION
	- -		
	- -		
	- -		
	- -		
	- -		

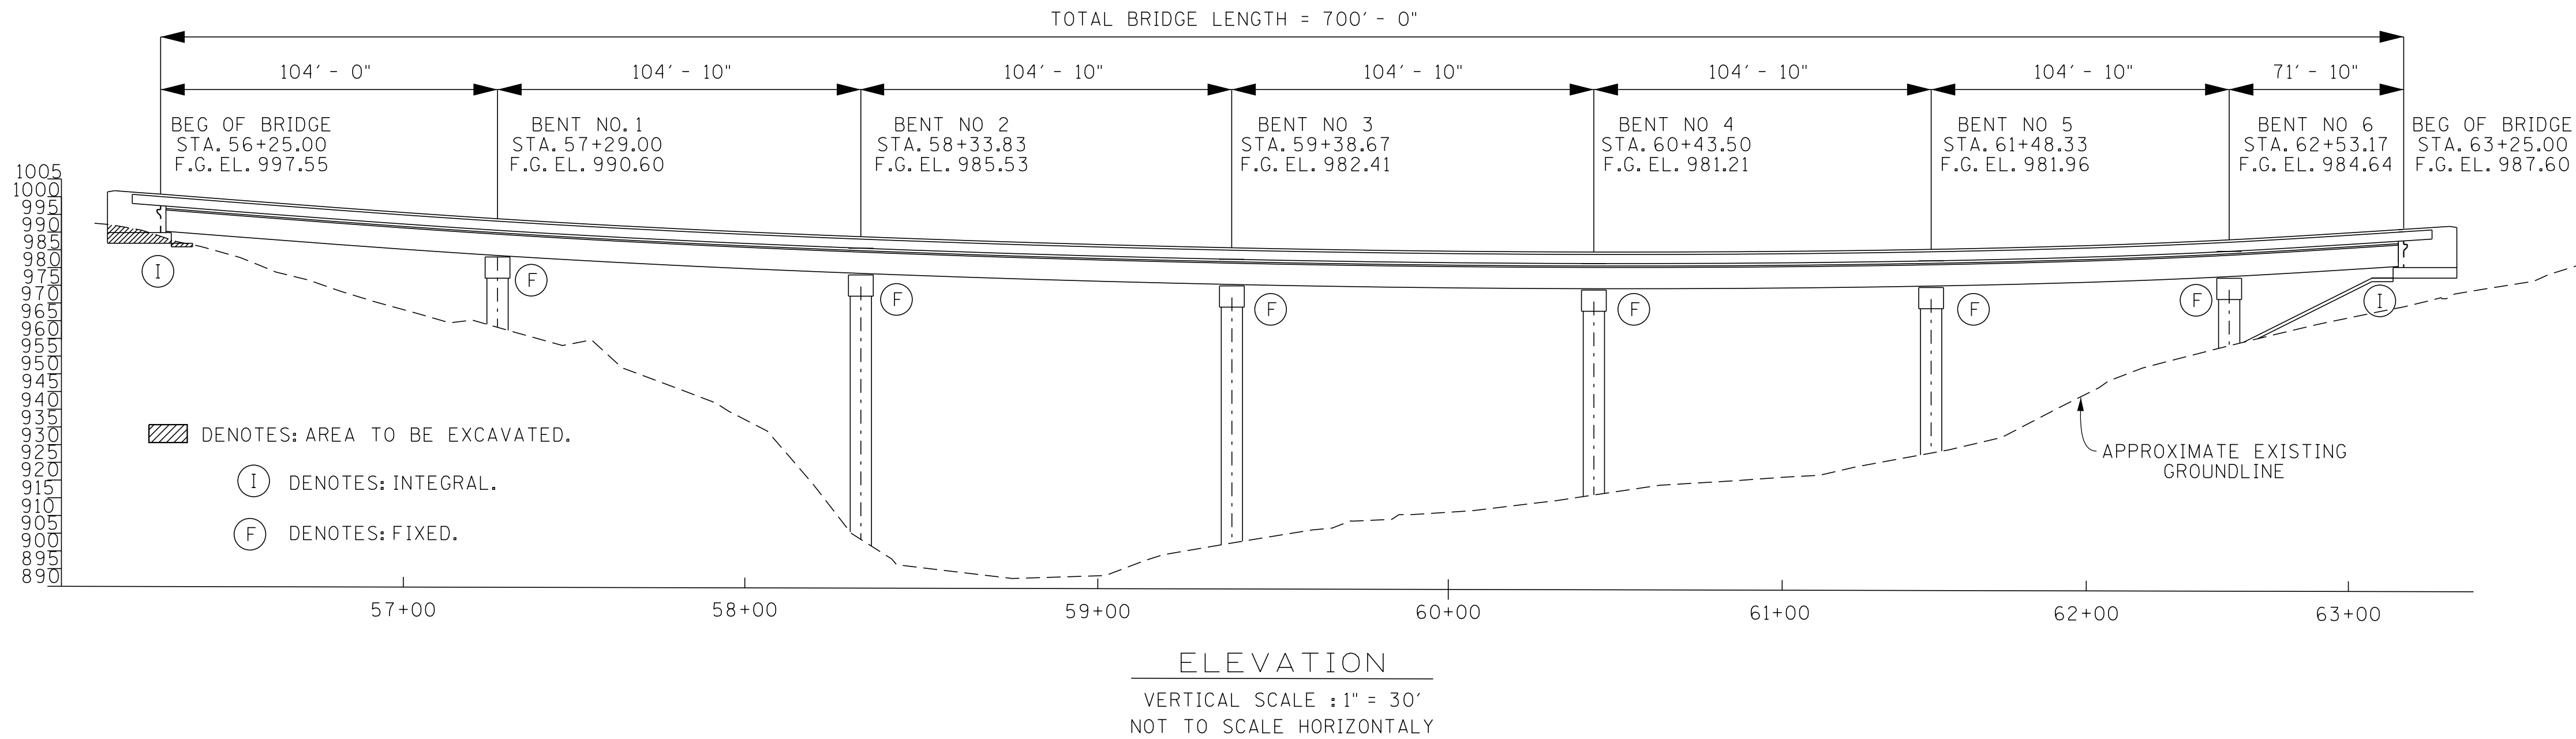

NOTE: ANY EXCAVATION OF THE STREAM CHANNEL AREA (E.G., FOR PIER FOOTING OR RIP-RAP PLACEMENT) SHALL BE SEPARATED FROM FLOWING WATER OR EXPECTED FLOW PATH AND PERFORMED DURING LOW FLOW CONDITIONS. THIS SHALL BE ACCOMPLISHED BY THE USE OF SHEET PILES, FLUMES, DIVERSION PIPE WITH SAND BAG DAM AT PIPE INLET, LINED DIVERSION CHANNEL WITH SAND BAG BERM, JERSEY BARRIERS, ETC. ANY EXCAVATION NOT DESIGNATED AS BRIDGE EXCAVATION 204-XX IS TO BE PAID FOR AS ROADWAY ITEM NUMBER 203-01 ROAD AND DRAINAGE EXCAVATION (UNCLASSIFIED) AND FOOTNOTED "UNSUITABLE FOR ROADWAY FILL MATERIAL". OTHER ITEMS FOR EROSION CONTROL AND DIVERSION LIKE BUT NOT LIMITED TO THE ITEMS LISTED ABOVE ARE TO BE PAID AS A LUMP SUM FOR SEQUENCING FOR CONSTRUCTION IN THE DRY UNDER ITEM NUMBER 209-65.2X.

PIN NO.: 124061.00

DESIGN BY: TERI JOHNSON DATE: 01/ /2023

DRAWN BY: TERI JOHNSON DATE: 01/ /2023

SUPERVISED BY: ROBERT LEFEVRE DATE: 01/ /2023

CHECKED BY: LYDIA NAKAMOTO DATE: 01/ /2023

STATE OF TENNESSEE
DEPARTMENT OF TRANSPORTATION
PRELIMINARY LAYOUT
STATE ROUTE 85
OVER
EAST FORK OBEY RIVER
BR. ID. NO. 25SR0850003
STATION 59+75.00
FENTRESS COUNTY
2023