


X:\AMNH\AME04_Civil\Working Files\Industrial\TN\Christiana - Capital Way\Drawings\TN - Christiana - Epps Mills Rd & Capital Way - Preliminary Site Plan 5.dwg

POWER, PATRICK

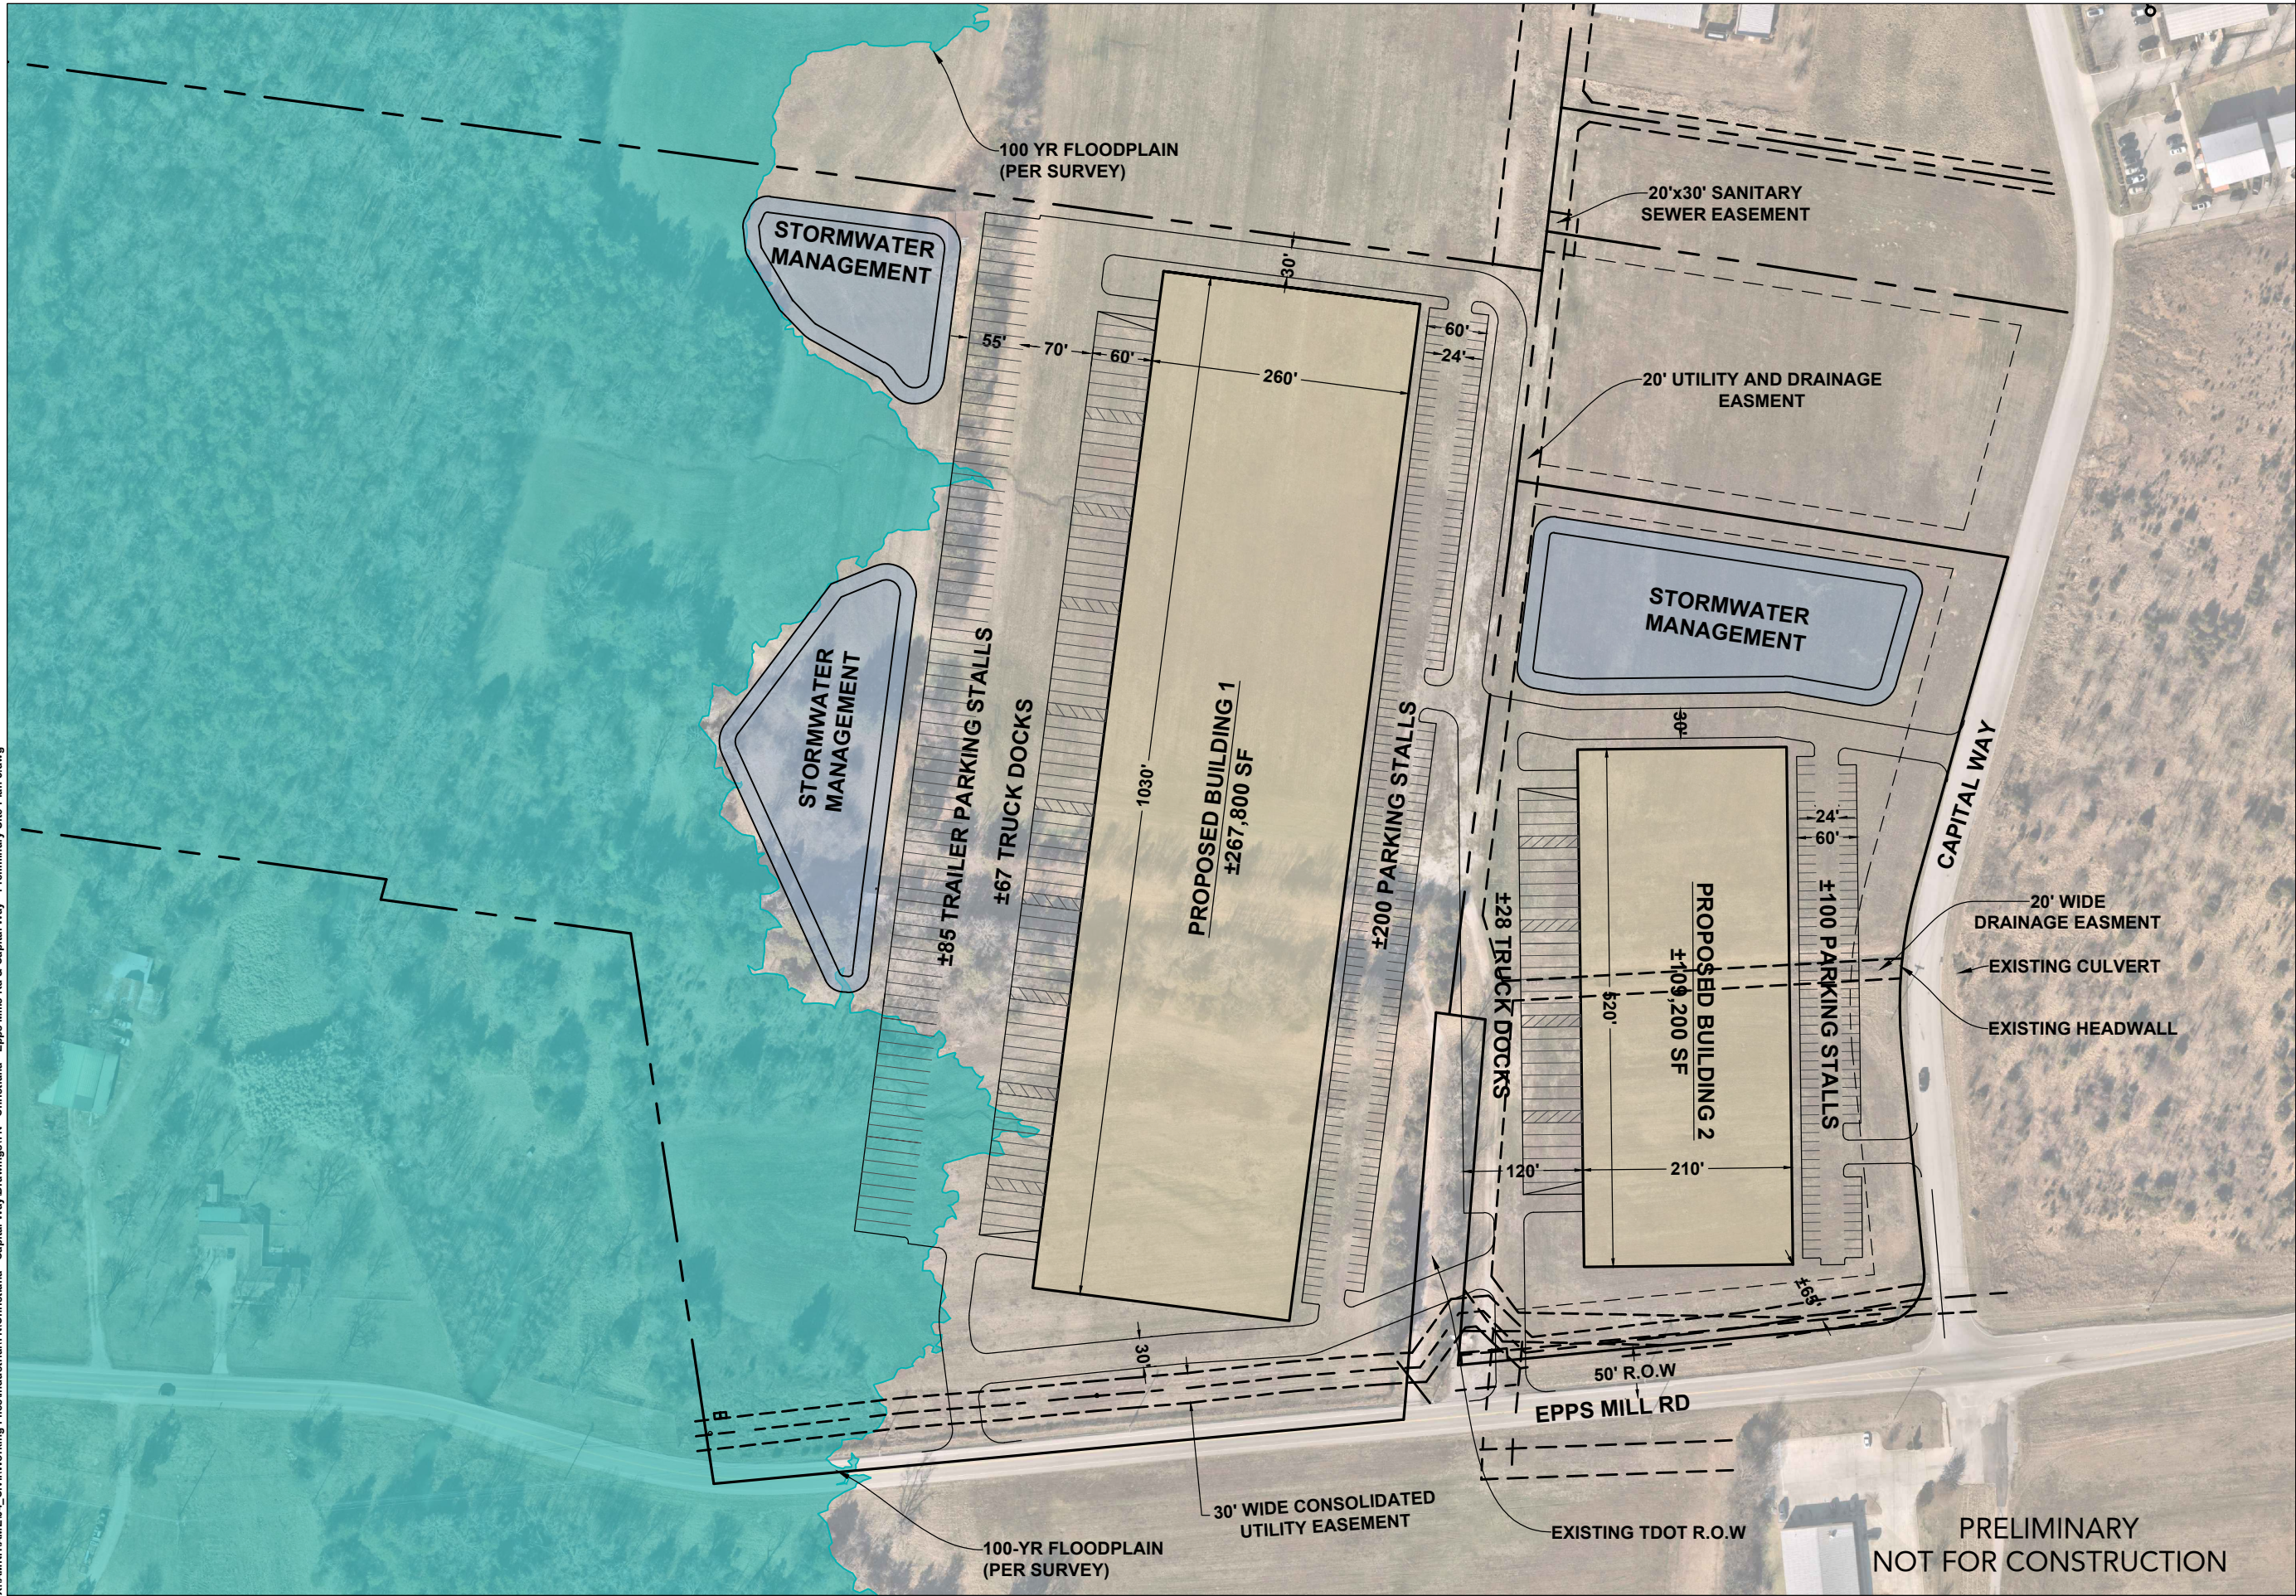

DESIGN BUILDER:

ARCO
MURRAY
| DESIGN BUILD

CLIENT:

PROJECT:

**INDUSTRIAL
DEVELOPMENT**

ADDRESS:


**EPPS MILL RD &
CAPITAL WAY,
CHRISTIANA, TN
37037**

DATE:

10/6/2025

SCALE:

1" = 160'

 

SHEET TITLE:

**PRELIMINARY
SITE PLAN**

SHEET NUMBER:

C.01