


TYPE	YEAR	PROJECT NO.	SHEET NO.
CONST.	2015	NH-I-640-7(161)	2U1

KNOX CO.

47008-3150-44 (CONST.)

I-640

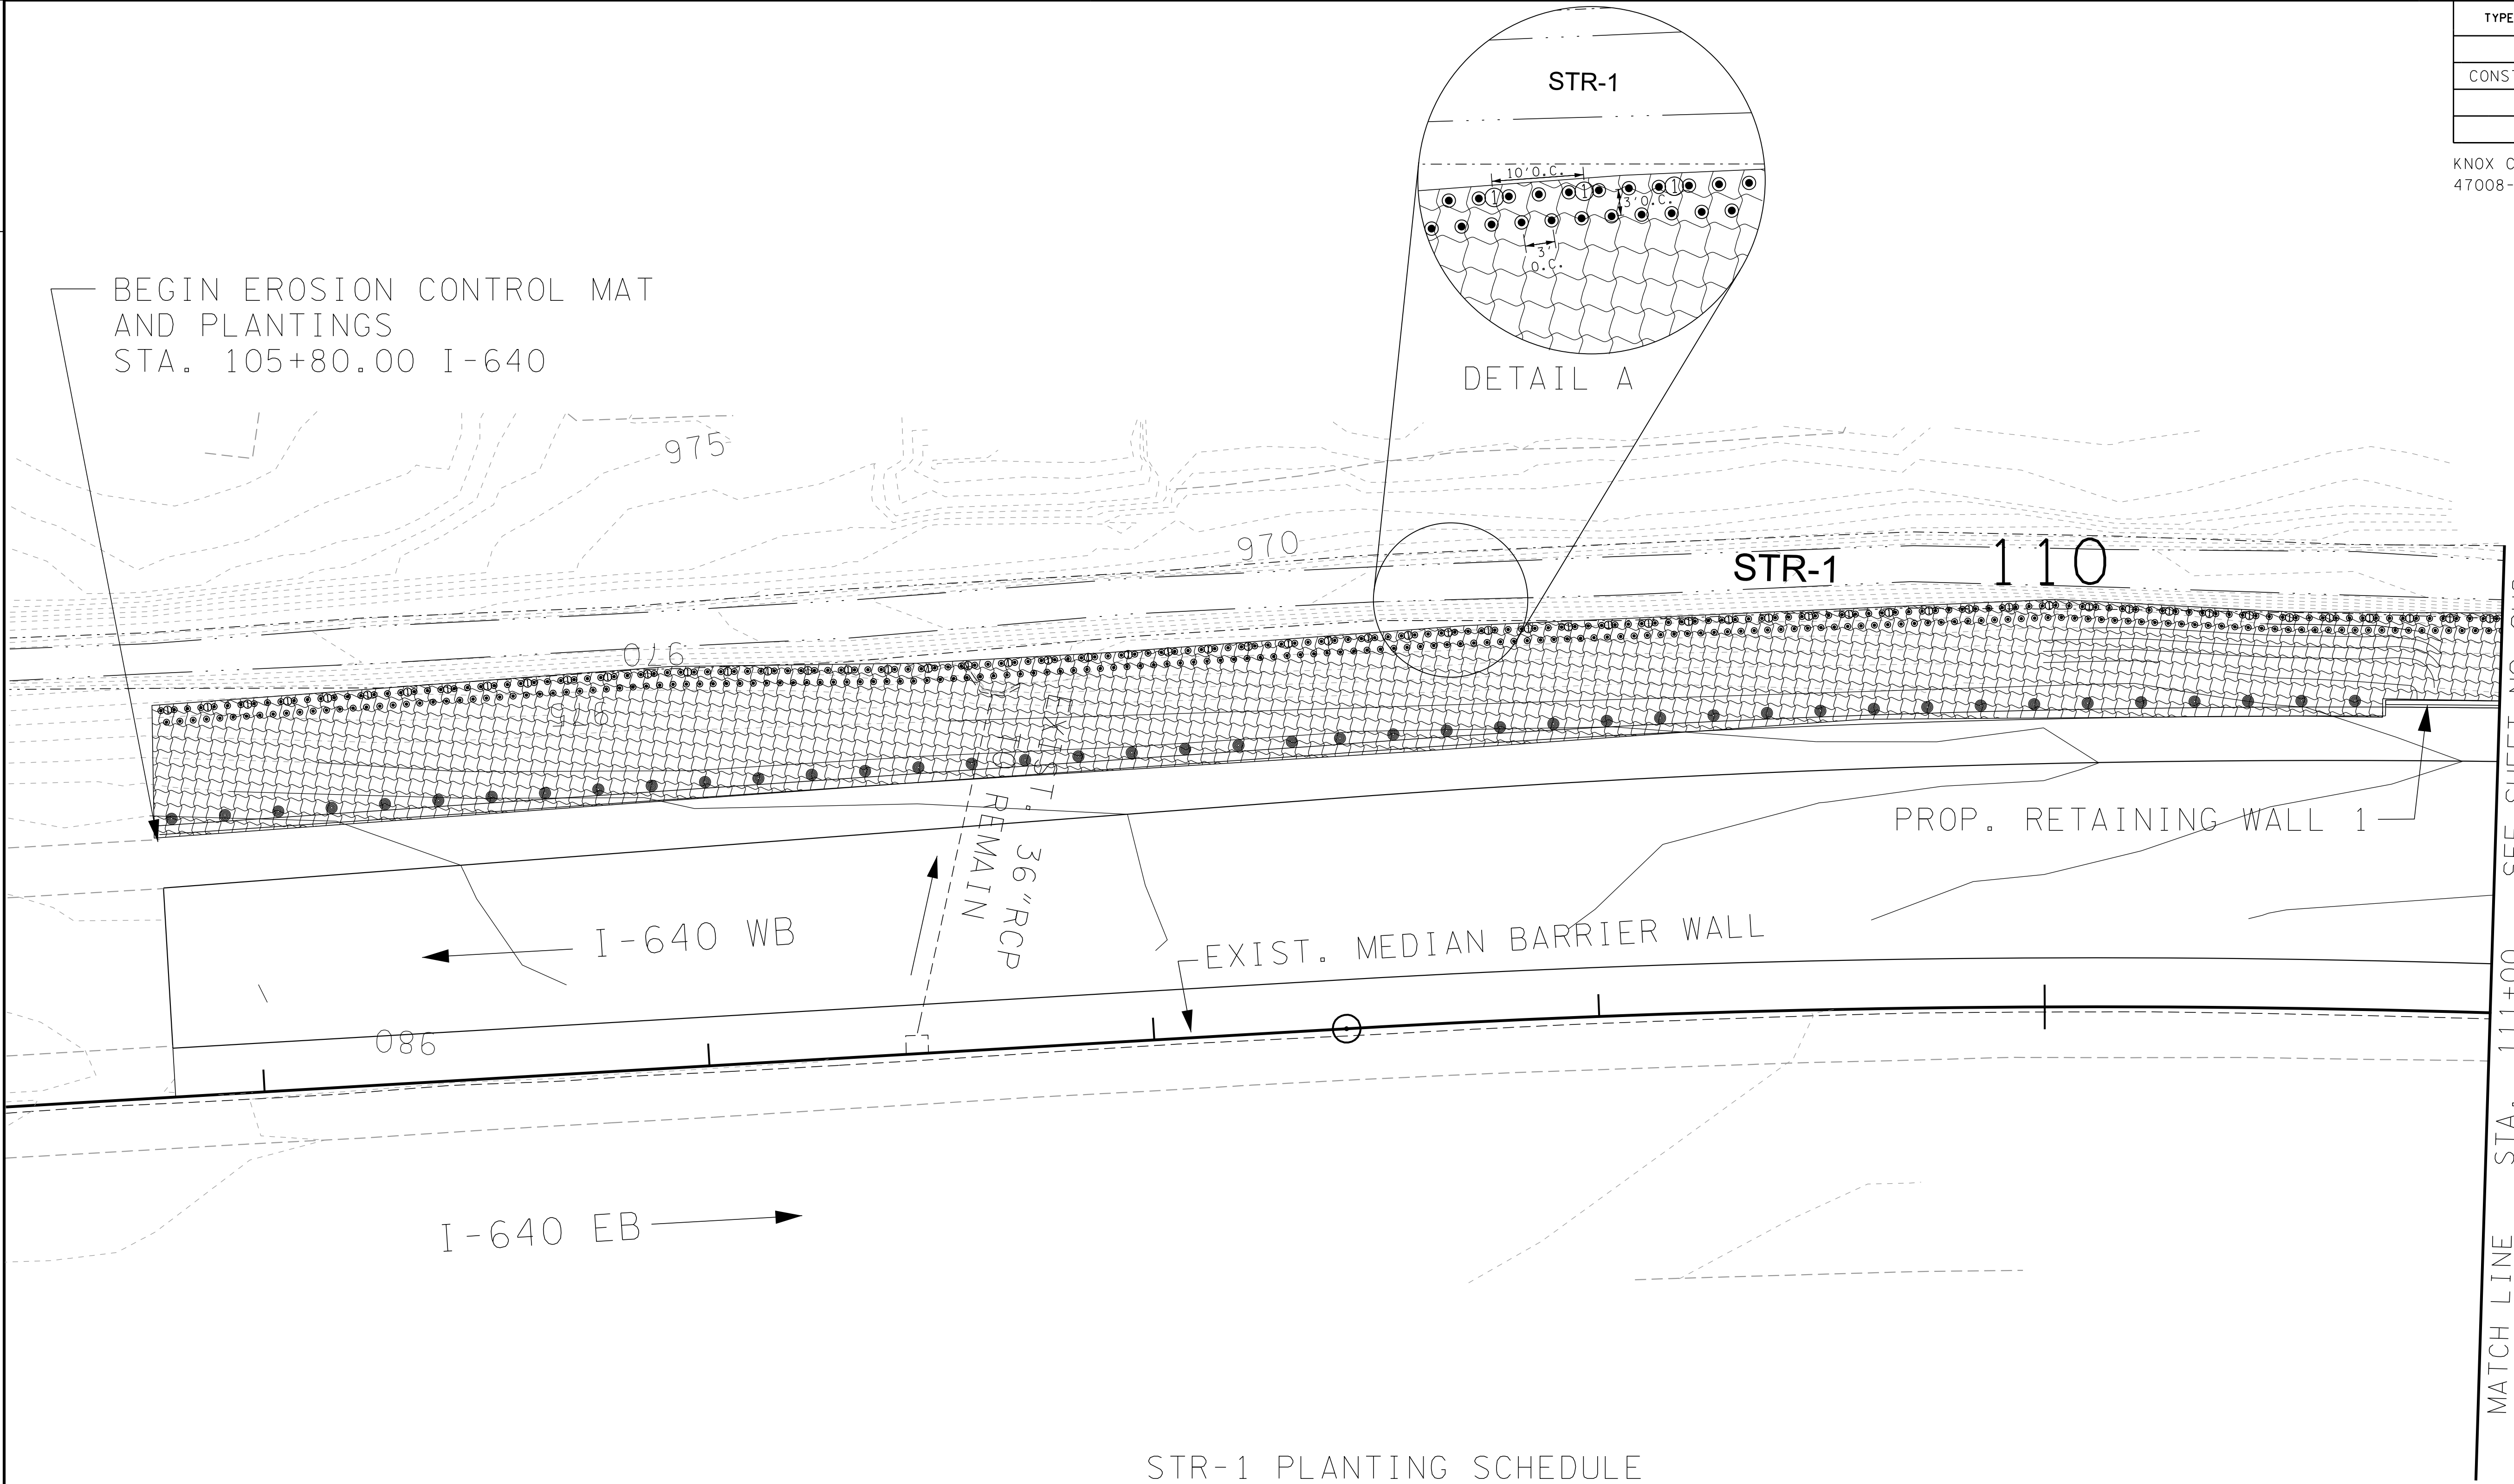


STR-1 PLANTING SCHEDULE

SCALE: 1"=20'

STR-1 PLANTING SCHEDULE			
SYMBOL	TYPE	SPECIES	TOTAL
1	JUNCUS PLUGS	JUNCUS EFFUSUS (SOFT RUSH)	317
●	LIVE STAKE	SILKY DOGWOOD (CORNUS AMOMUM), ELDERBERRY (SAMBUCUS CANADENSIS), BUTTON BUSH (CEPHALANTHUS OCCIDENTALIS), SILKY WILLOW (SALIX SERICEA)	1,884

EROSION PREVENTION AND SEDIMENT CONTROL LEGEND	
SYMBOL	ITEM
	COIR EROSION CONTROL BLANKET (EXCELSIOR MAT)

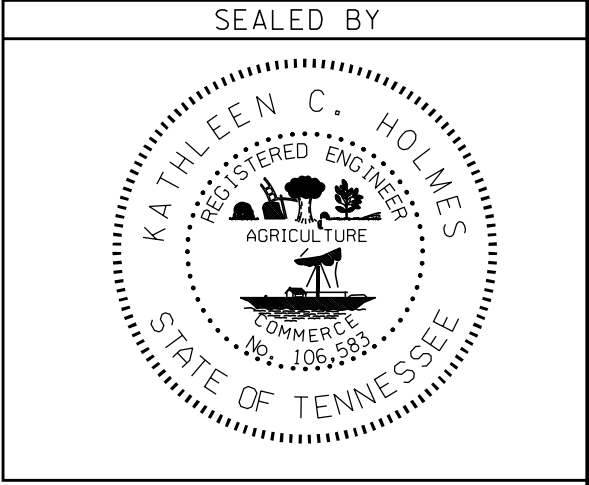

COORDINATES ARE NAD/83(1995), ARE DATUM ADJUSTED BY THE FACTOR OF 1.0001 AND TIED TO THE TGRN. ALL ELEVATIONS ARE REFERENCED TO THE NAVD 1988.

STATE OF TENNESSEE

DEPARTMENT OF TRANSPORTATION

STREAM 1

PLANTING LAYOUT

STA.105+80 TO STA.111+00

SCALE: 1"=20'