


TYPE	YEAR	PROJECT NO.	SHEET NO.
R.O.W.	2014	NH-I-640-7(161)	20A
CONST.	2015	NH-I-640-7(161)	20A

KNOX CO.

47008-3150-44 (CONST.)


I-640

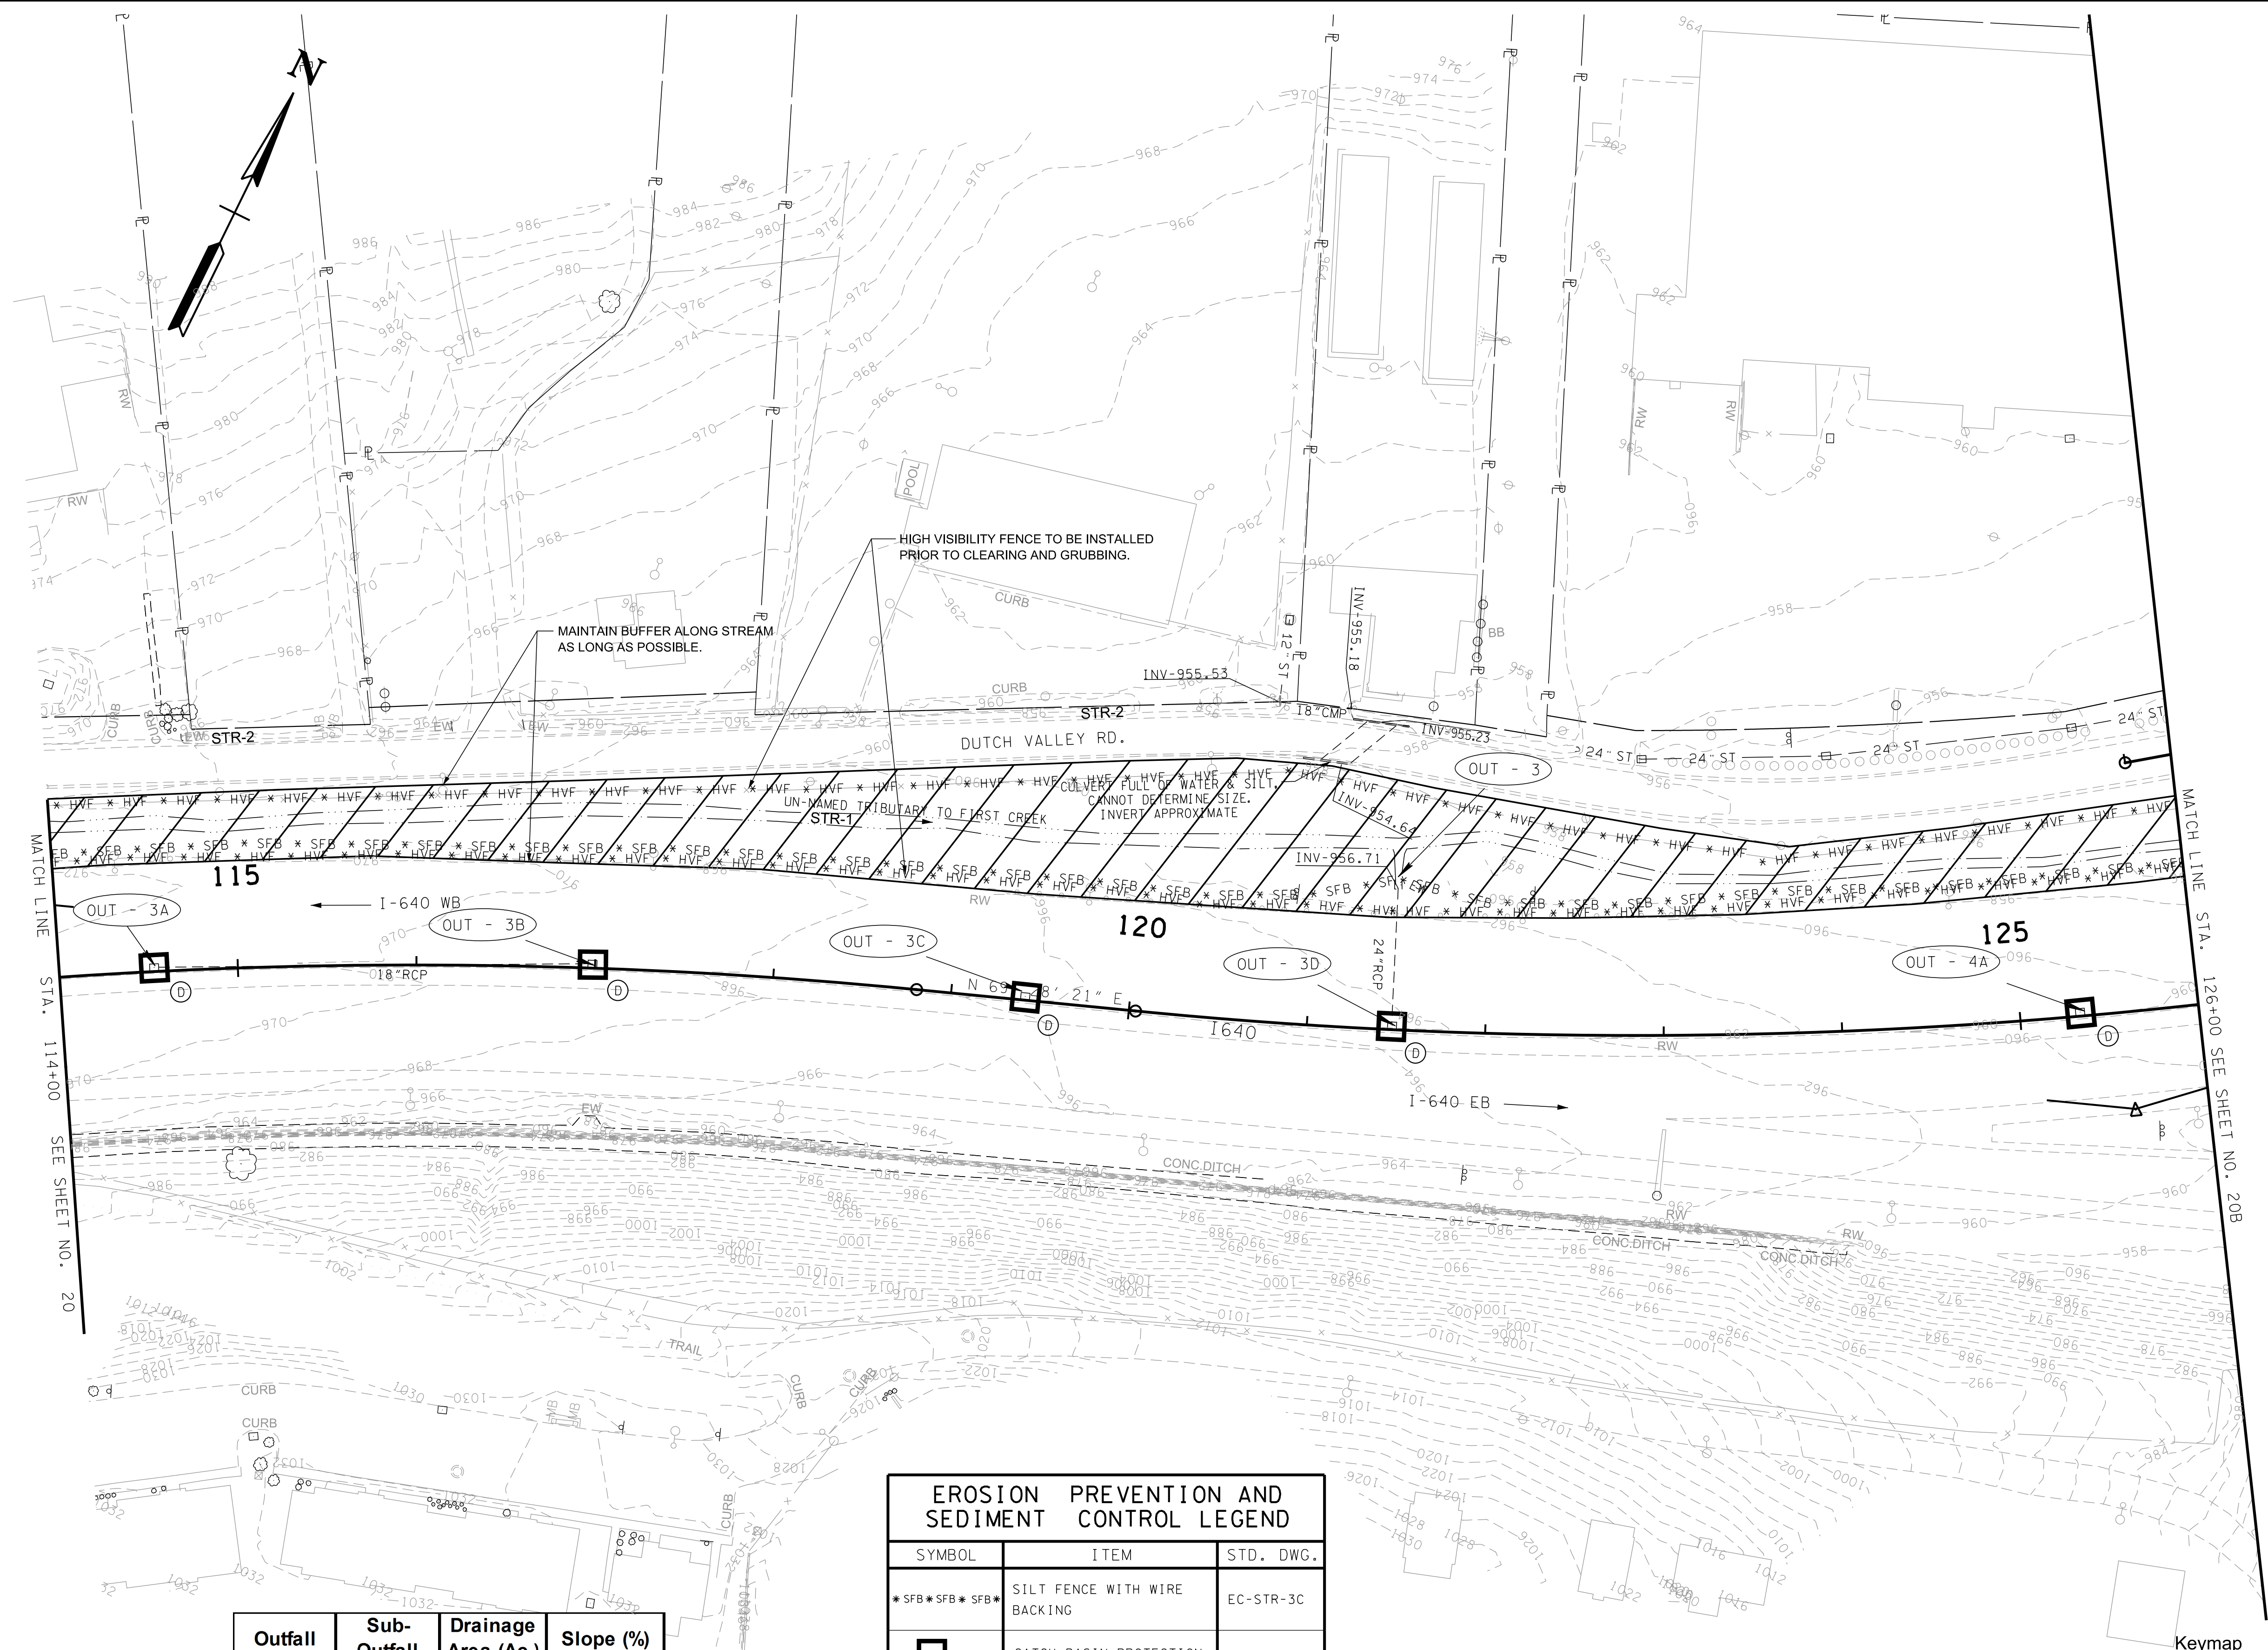

Outfall	Sub-Outfall	Drainage Area (Ac.)	Slope (%)
3		0.898	1.7%
	3A	0.345	1.1%
	3B	0.268	1.5%
	3C	0.235	1.3%
	3D	0.05	1.1%
	4A	0.097	1.4%

EROSION PREVENTION AND SEDIMENT CONTROL LEGEND		
SYMBOL	ITEM	STD. DWG.
* SFB * SFB * SFB *	SILT FENCE WITH WIRE BACKING	EC-STR-3C
	CATCH BASIN PROTECTION (TYPE D)	EC-STR-19
* HVF * HVF	HIGH VISIBILITY FENCE	S-F-1
	BUFFER ZONE	N/A

20F				
20	20A	20B	20C	20D
20E				

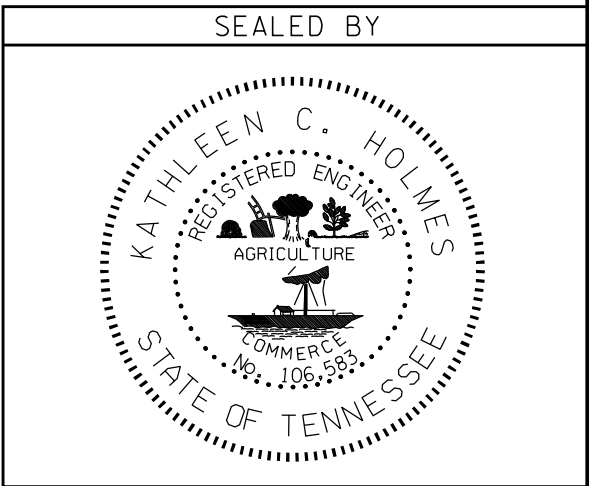

COORDINATES ARE NAD/83(1995), ARE DATUM ADJUSTED BY THE FACTOR OF 1.0001 AND TIED TO THE TGRN. ALL ELEVATIONS ARE REFERENCED TO THE NAVD 1988.

STATE OF TENNESSEE
DEPARTMENT OF TRANSPORTATION

EROSION CONTROL
CLEARING &
GRUBBING
I-640

STA. 114+00 TO STA. 126+00
SCALE: 1"= 50'