


EROSION PREVENTION AND SEDIMENT CONTROL LEGEND		
SYMBOL	ITEM	STD. DWG.
* SFB * SFB * SFB *	SILT FENCE WITH WIRE BACKING	EC-STR-3C
	ROCK CHECK DAM (TRAPEZOIDAL DITCH)	EC-STR-6
	CATCH BASIN PROTECTION (TYPE E)	EC-STR-19
	CATCH BASIN PROTECTION (TYPE A)	EC-STR-19
	ROCK CHECK DAM (V-DITCH)	EC-STR-6
* HVF * HVF	HIGH VISIBILITY FENCE	S-F-1
	BUFFER ZONE	N/A



TYPE	YEAR	PROJECT NO.	SHEET NO.
R.O.W.	2014	NH-I-640-7(161)	20F
CONST.	2015	NH-I-640-7(161)	20F

KNOX CO.
47008-3150-44 (CONST.)

I-640

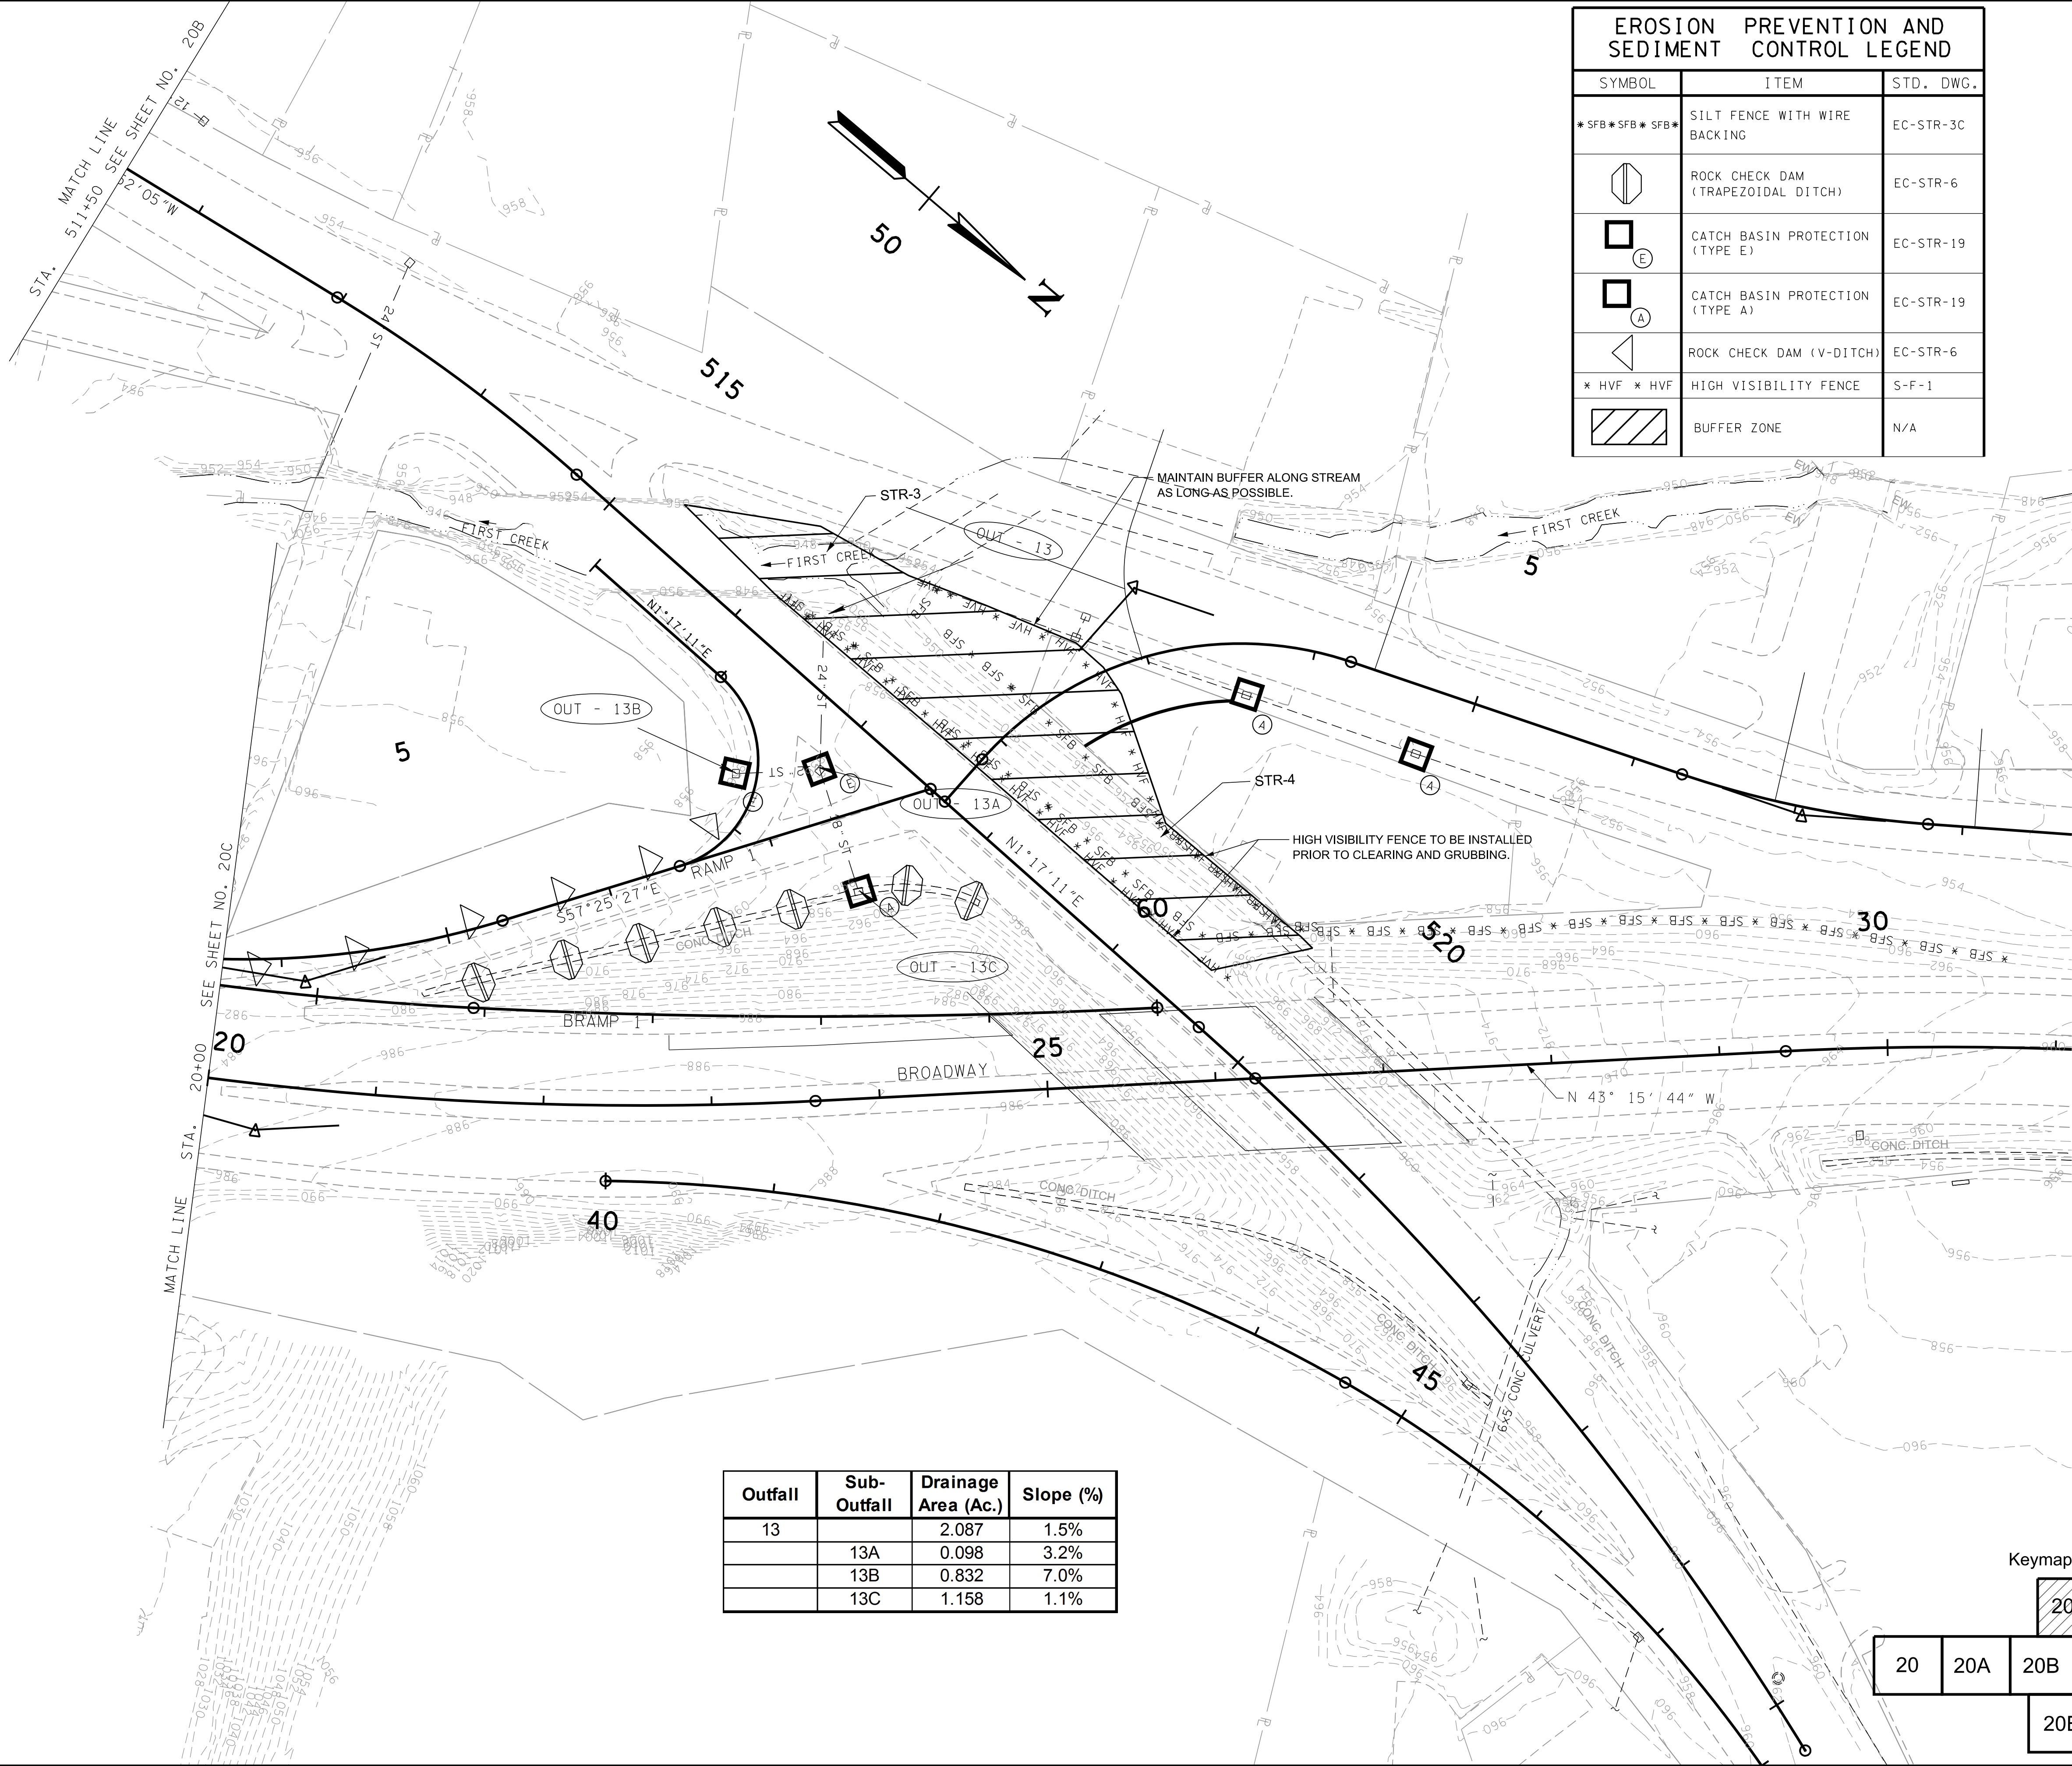

Outfall	Sub-Outfall	Drainage Area (Ac.)	Slope (%)
13		2.087	1.5%
	13A	0.098	3.2%
	13B	0.832	7.0%
	13C	1.158	1.1%

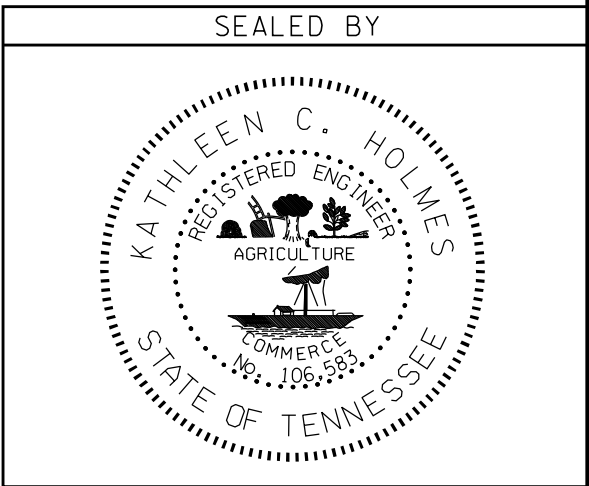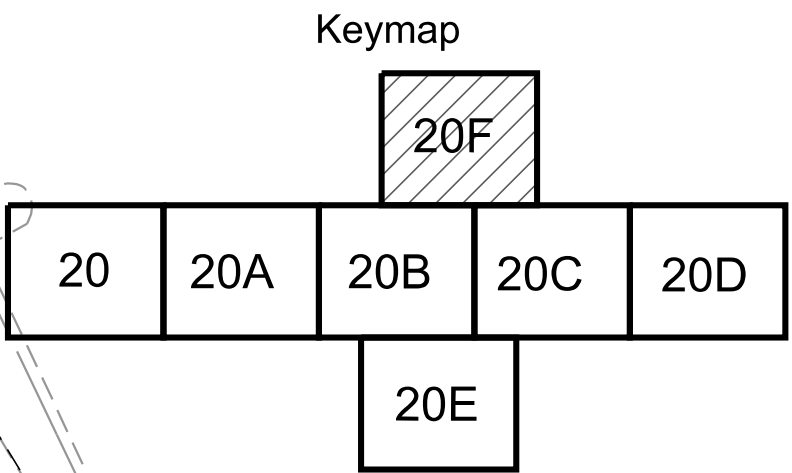

COORDINATES ARE NAD/83(1995),
ARE DATUM ADJUSTED BY THE
FACTOR OF 1.0001 AND TIED TO
THE TGRN. ALL ELEVATIONS ARE
REFERENCED TO THE NAVD 1988.

STATE OF TENNESSEE
DEPARTMENT OF TRANSPORTATION

EROSION CONTROL
CLEARING &
GRUBBING
S.R. 33

STA. 20+00 TO STA. 30+06.94
SCALE: 1"= 50'