

9/19/2015 12:03:22 PM

M:\TDOT\I-640-Bway\Rdwy\Xsec\XL.sht\XL-BWAY.sht


TENNESSEE D.O.T.  
DESIGN DIVISION

FILE NO.

| TYPE   | YEAR | PROJECT NO.     | SHEET NO. |
|--------|------|-----------------|-----------|
| CONST. | 2015 | NH-I-640-7(161) | 76        |
|        |      |                 |           |

KNOX CO.  
47008-3150-44 (CONST.)

I-640

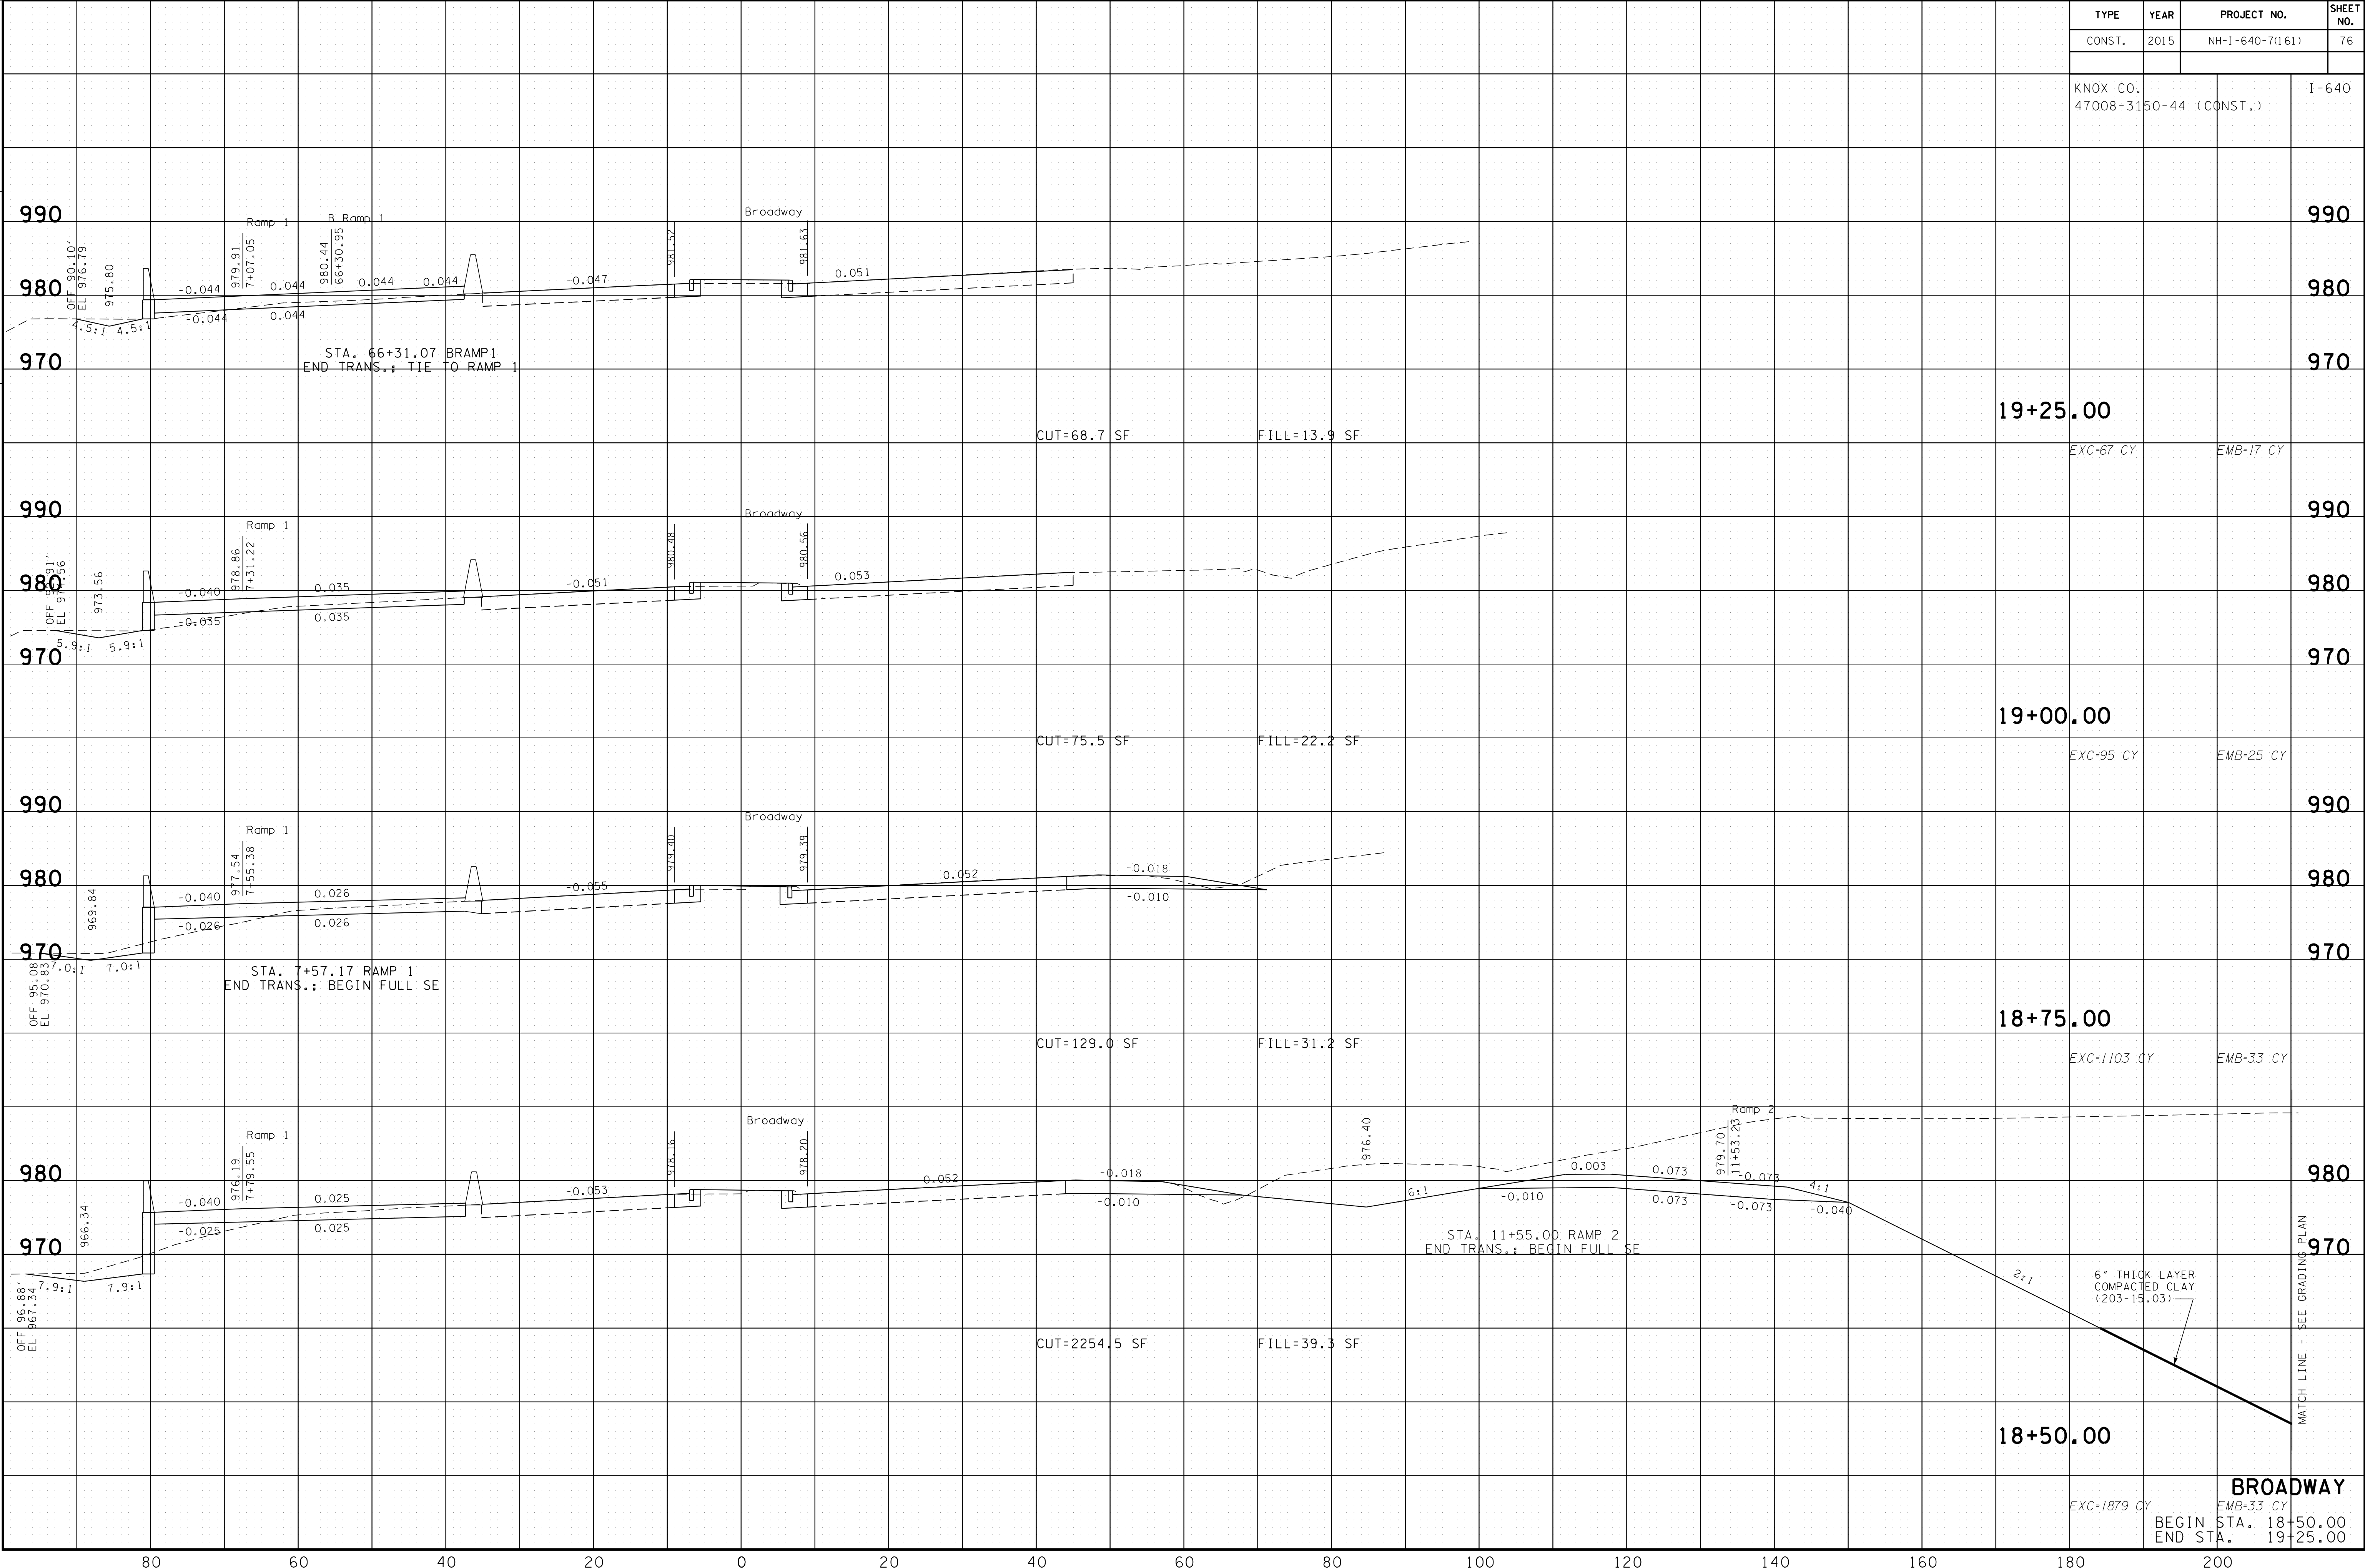

MATCH LINE - SEE GRADING PLAN

BROADWAY

BEGIN STA. 18+50.00  
END STA. 19+25.00