


TYPE	YEAR	PROJECT NO.	SHEET NO.
	2011		

DYNAMIC MESSAGE SIGN (D.M.S.) STRUCTURE NOTES

1. THE PURPOSE OF THIS DETAIL IS TO AID THE CONTRACTOR IN THE DESIGN AND INSTALLATION OF THE MEDIAN BARRIER FOUNDATION FOR A FUTURE DYNAMIC MESSAGE SIGN (D.M.S.) TO BE INSTALLED AT A LATER DATE.
2. THE FOUNDATION SHALL BE A SINGLE SLOPE MEDIAN BARRIER DESIGN.
3. THE SIGN STRUCTURE, SUPPORT, CATWALK, AND FOUNDATIONS ARE SCHEMATIC AND FOR ILLUSTRATION PURPOSES ONLY.
4. THE CONTRACTOR SHALL STAKE THE LOCATION OF THE D.M.S. IN THE FIELD FOR APPROVAL BY TDOT BEFORE THE CONSTRUCTION OF THE FOUNDATION BEGINS.

D.M.S. STRUCTURE DETAIL


NOT TO SCALE

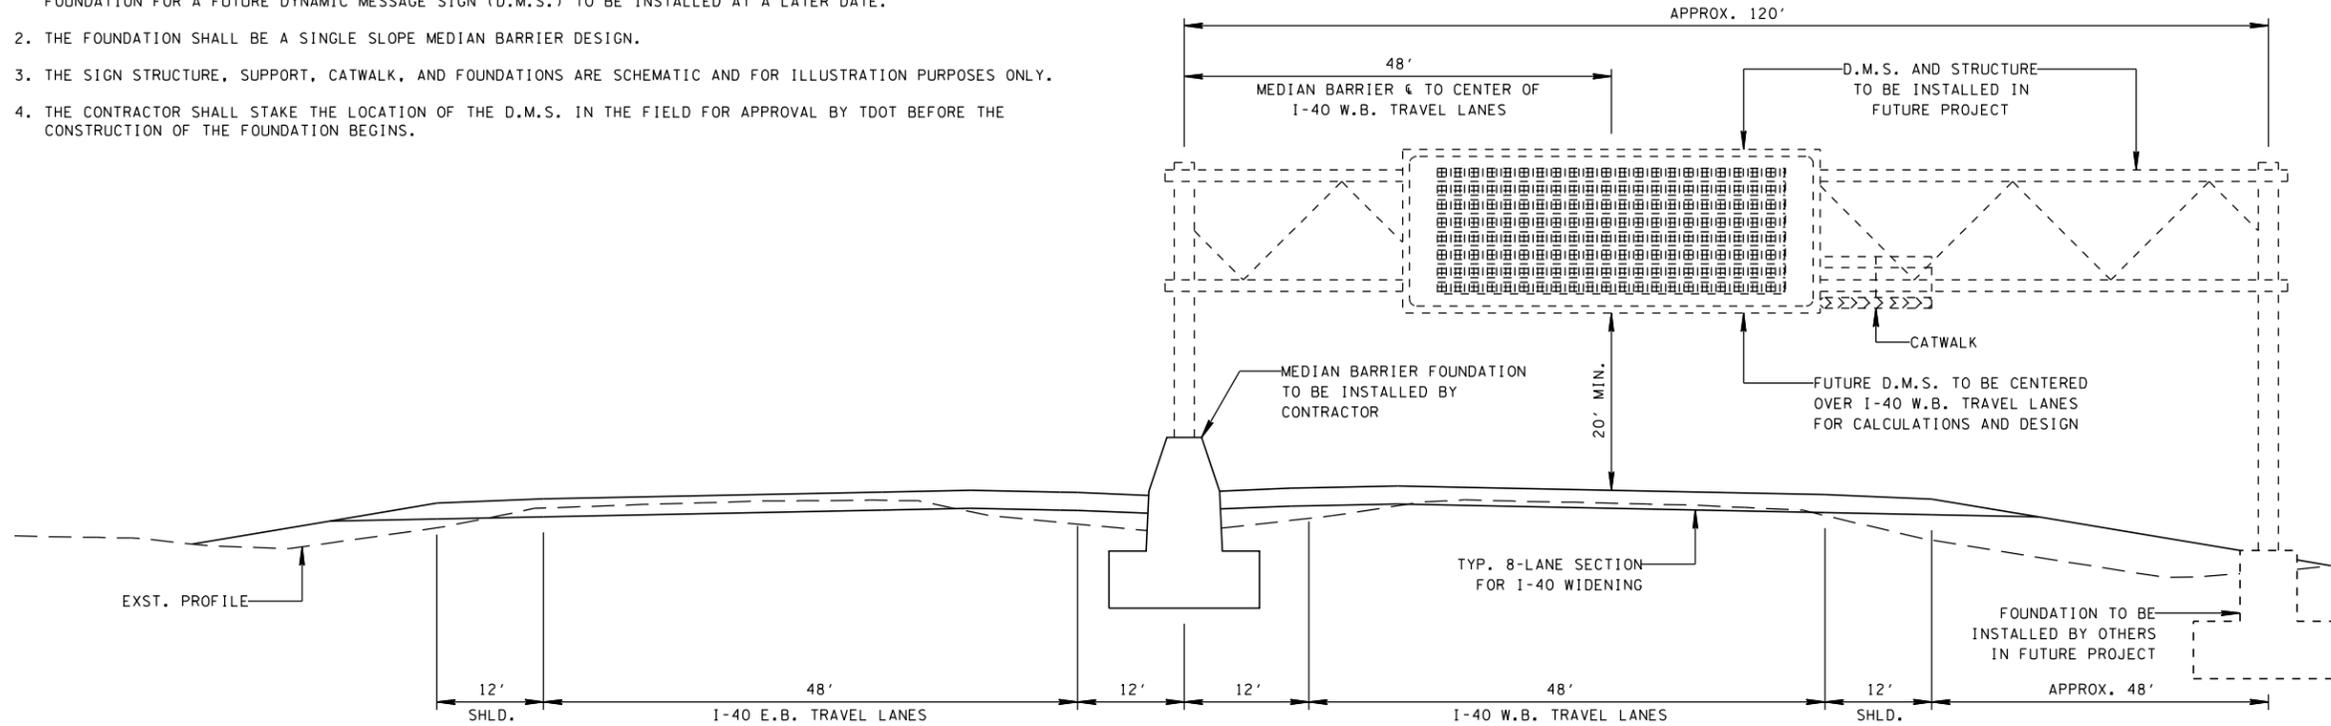

D.M.S. PLAN DETAIL

SCALE: 1" = 50'

INSTALL D.M.S. MEDIAN BARRIER FOUNDATION AT L.M. 4.65 APPROX. 1,000' E. OF EXIT 226 1 MI. SIGN

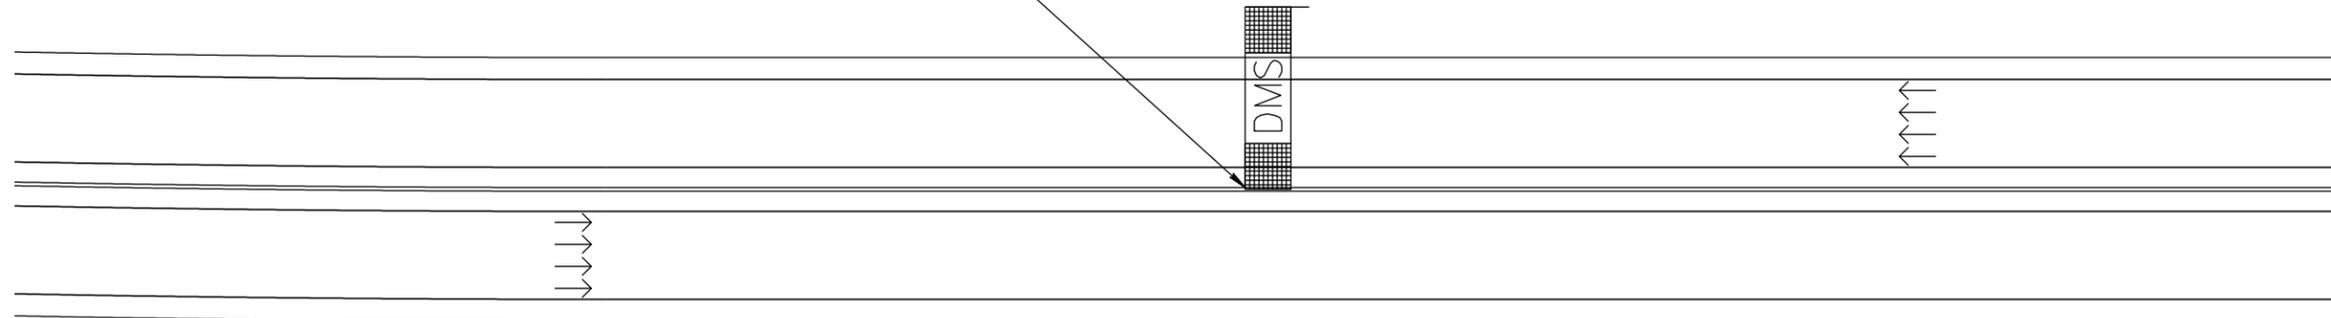

SEALED BY

STATE OF TENNESSEE
DEPARTMENT OF TRANSPORTATION

D.M.S. DETAILS

I-40 W.B.
L.M. 4.65