




PARALLEL CURB RAMP DETAIL

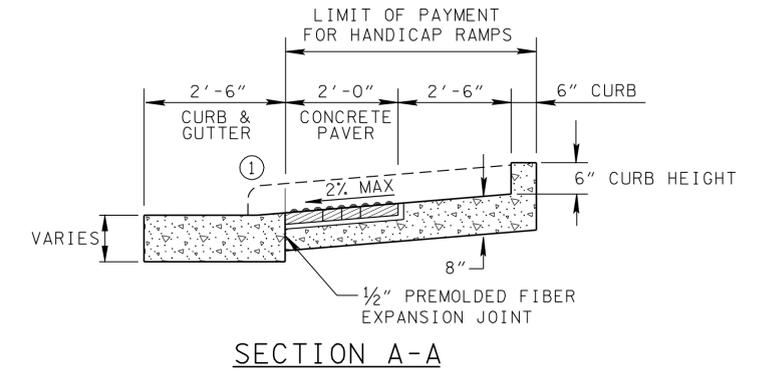

* DIMENSION VARIES RELATIVE TO LONGITUDINAL ROADWAY GRADE SEE GENERAL NOTE (K) ON RP-H-3

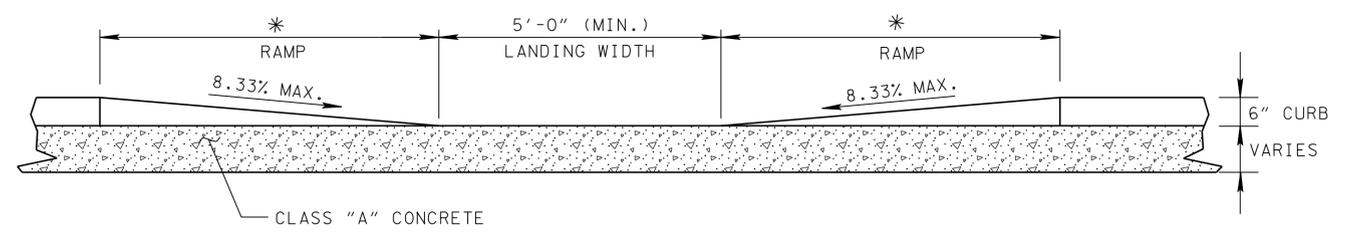

SECTION B-B

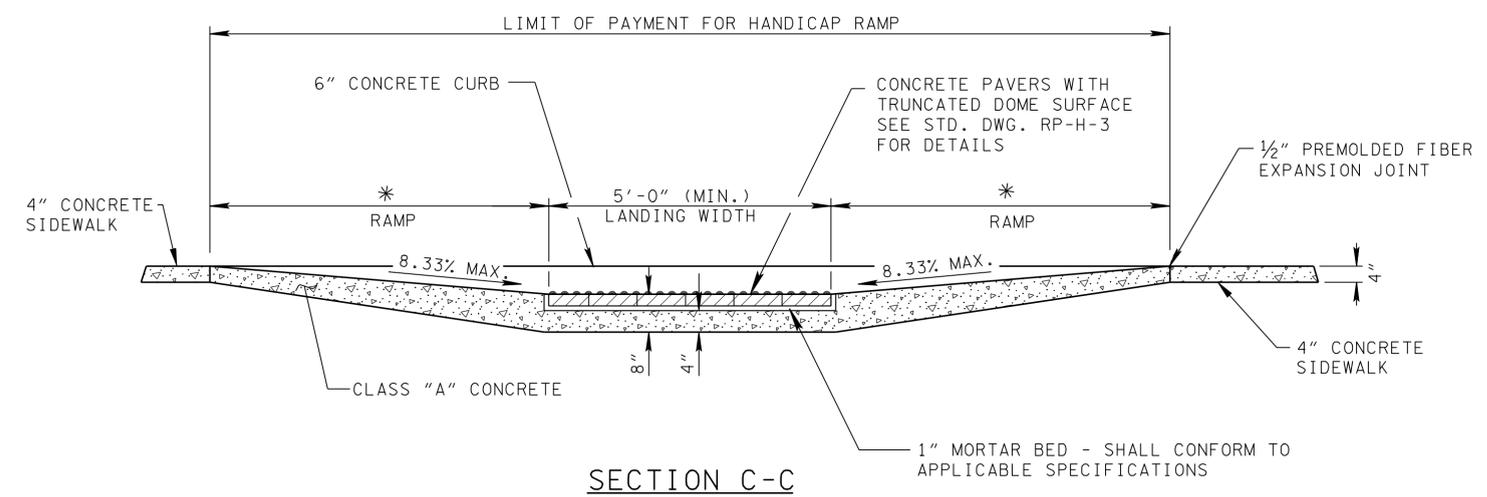

SECTION C-C

- GENERAL NOTES
- (A) THE FIRST TWO FEET OF RAMP MUST CONSIST OF A TRUNCATED DOMED SURFACE. RAMPS SHALL INCLUDE THE TRUNCATED DOME SURFACE TO PROVIDE A DETECTABLE WARNING FOR VISUALLY IMPAIRED PEDESTRIANS.
 - (B) THE COST OF THE LOWERED CURB AND GUTTER TO BE INCLUDED IN THE PRICE OF ITEM NO. 702-01, CONCRETE CURB OR ITEM NO. 702-03, CONCRETE COMBINED CURB & GUTTER.
 - (C) ALL COST OF INSTALLING HANDICAP RAMPS IN NEWLY CONSTRUCTED SIDEWALK AREAS SHALL BE BID FOR UNDER THE FOLLOWING PAY ITEM:
701-02.03 CONCRETE HANDICAP RAMP PER SQUARE FOOT.
PAYMENT SHALL INCLUDE ALL MATERIALS (INCLUDING TRUNCATED DOME SURFACE), INTEGRAL BACK CURB, EQUIPMENT, AND LABOR NECESSARY FOR CONSTRUCTION OF THE HANDICAP RAMP(S).
 - (D) CONCRETE PAVER SHALL MEET THE REQUIREMENTS OF ASTM C-936 AND SHALL BE LAID IN TWO BY TWO UNITS BASKET WEAVE PATTERN, UNLESS OTHERWISE SHOWN ON THE PLANS.
 - (E) SEE SPECIAL PAVER NOTES ON STD. DWG. RP-H-3.
 - (F) DESIGN/CONSTRUCTION MODIFICATIONS MAY BE REQUIRED FOR HANDICAP RAMPS TO BE INSTALLED ALONG A ROADWAY WITH LONGITUDINAL GRADES EXCEEDING FIVE PERCENT.

MINOR REVISION -- FHWA APPROVAL NOT REQUIRED.

STATE OF TENNESSEE
DEPARTMENT OF TRANSPORTATION

PARALLEL CURB RAMP

22-FEB-2012 08:55 \\J009083\F03.tcdot.state.tn.us\35HARED\StandDr-aw\STANDARD DRAWINGS\2012-MARCH DISTRIBUTION\RP-H-5_04131.dgn