




MEDIAN CROSSING PLAN VIEW

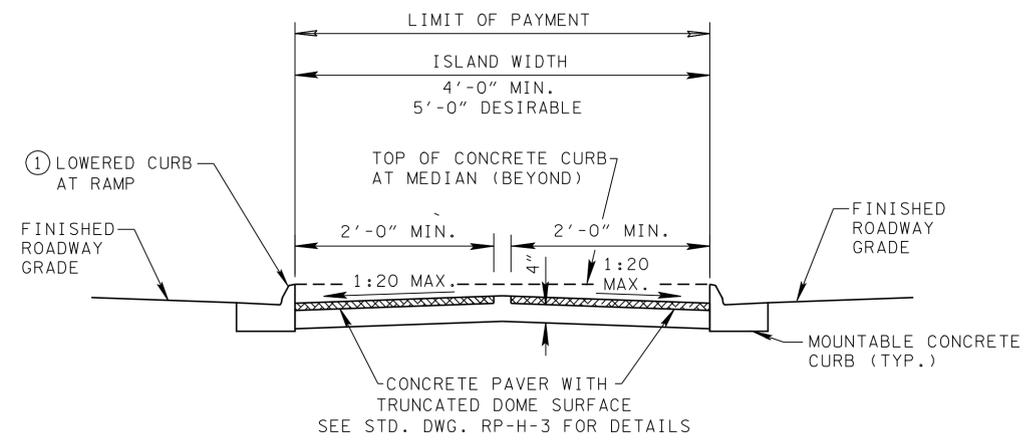

MEDIAN CROSSING SECTION A-A

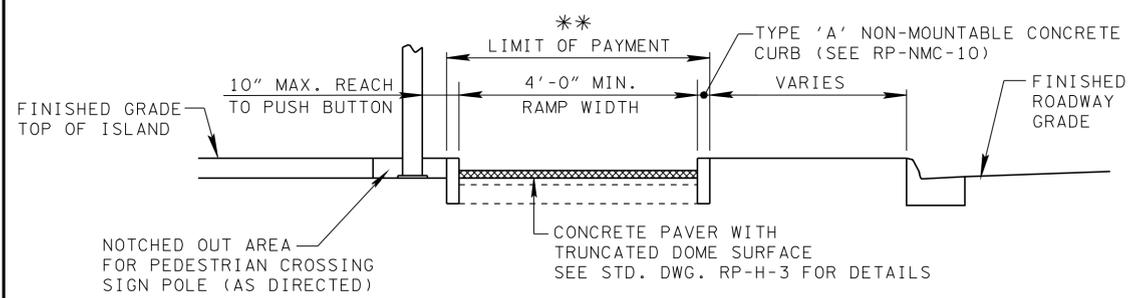


MEDIAN CROSSING SECTION B-B

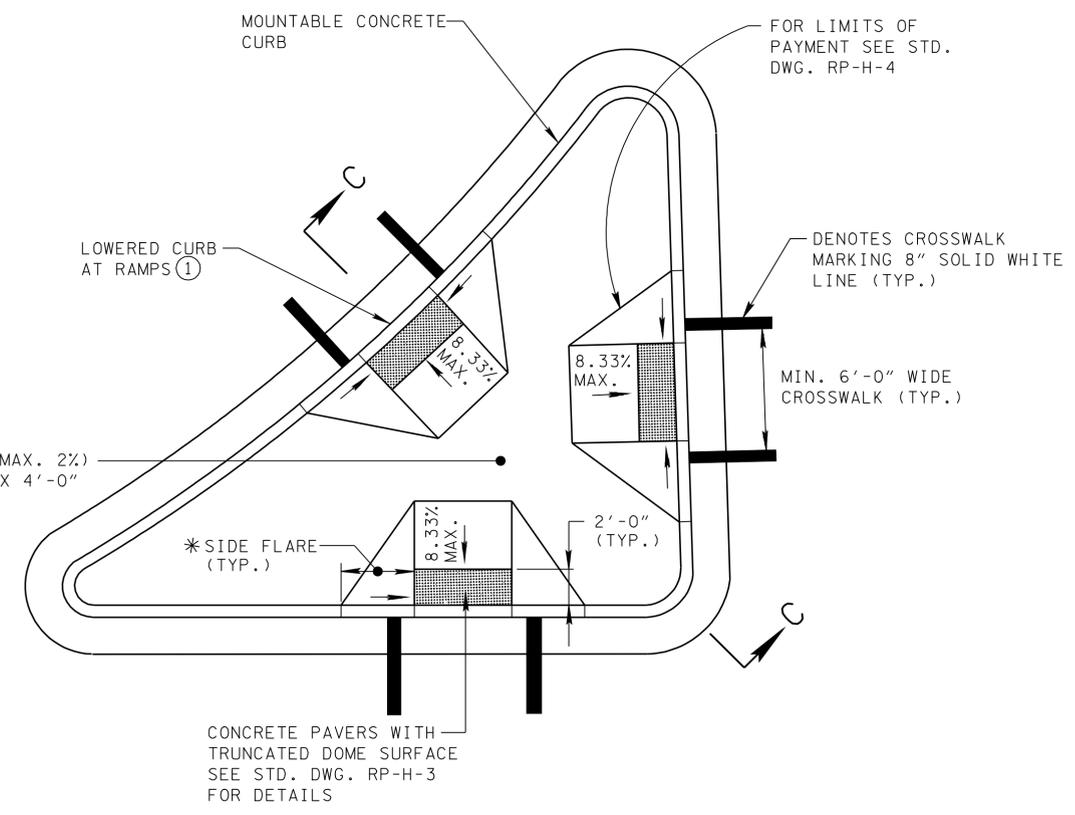

RAISED RIGHT TURN CHANNELIZATION ISLAND PLAN VIEW

\* DIMENSION VARIES RELATIVE TO LONGITUDINAL ROADWAY GRADE 10.0% MAX. (8.33% DESIRABLE)

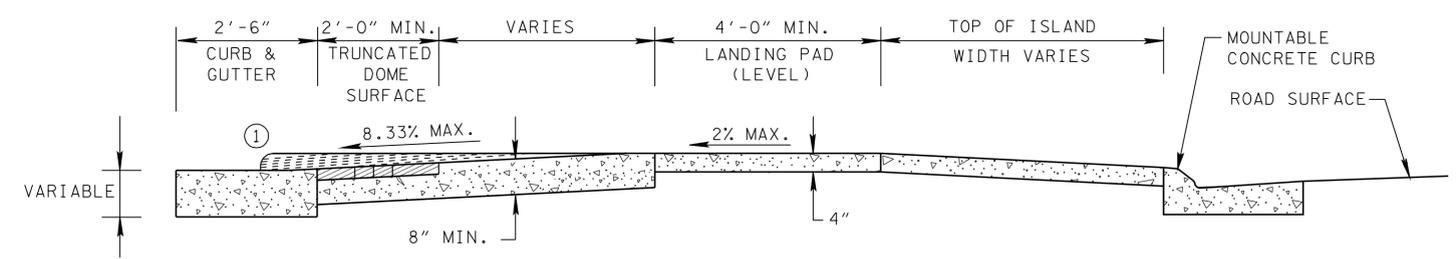

SECTION C-C

NOTE ①: CURB SHALL BE LOWERED ACROSS ENTIRE WIDTH OF RAMP.

\*\* SEE NOTE ③ ON RP-H-5

MINOR REVISION -- FHWA APPROVAL NOT REQUIRED.

STATE OF TENNESSEE DEPARTMENT OF TRANSPORTATION

MEDIAN CROSSING

22-FEB-2012 08:55 \\J009083\WF03.tdot.state.tn.us\3SHARED\Standard Drawings\2012-MARCH DISTRIBUTION\RP-H-6\_0431.dgn