

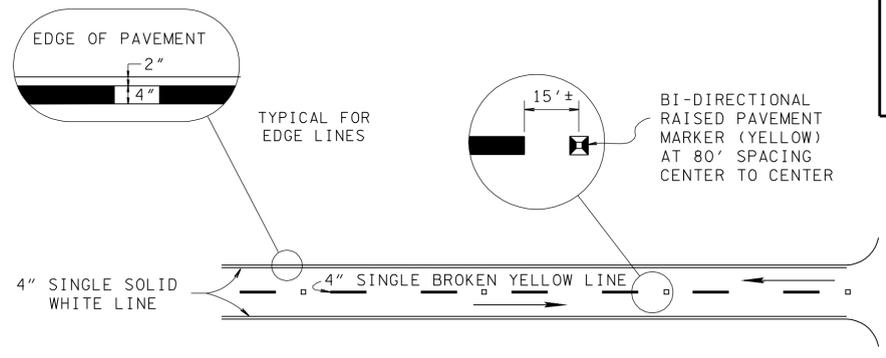


22-FEB-2012 08:57 \\J009083\F03.tdot.state.tn.us\3SHARED\StandDr-aw\STANDARD DRAWINGS\2012-MARCH DISTRIBUTION\TM-10101.DGN


MARKING ABBREVIATIONS	
SSWL-SINGLE SOLID WHITE LINE	DBYL-DOUBLE BROKEN YELLOW LINE
SSYL-SINGLE SOLID YELLOW LINE	DWL-DOTTED WHITE LINE
SBWL-SINGLE BROKEN WHITE LINE	DYL-DOTTED YELLOW LINE
SBYL-SINGLE BROKEN YELLOW LINE	HWL-HASHED WHITE LINE
DSYL-DOUBLE SOLID YELLOW LINE	HYL-HASHED YELLOW LINE

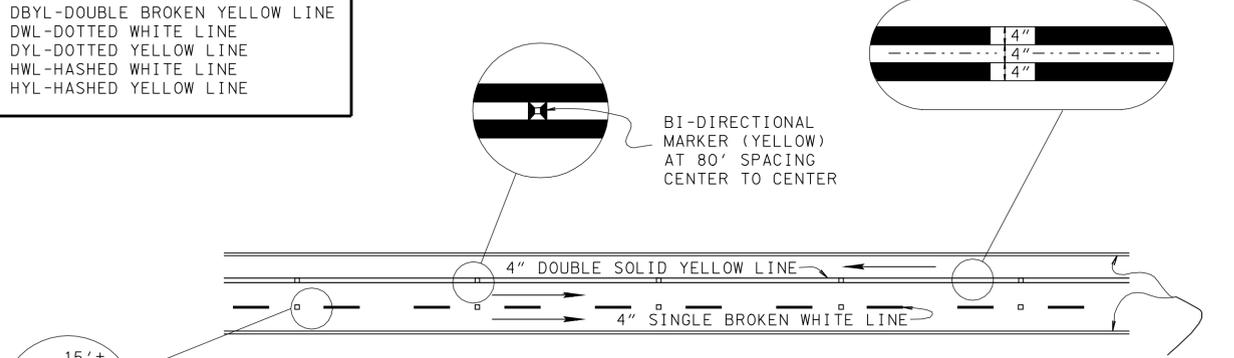


TYPICAL TWO-LANE, TWO WAY MARKING WITH PASSING PERMITTED IN BOTH DIRECTIONS

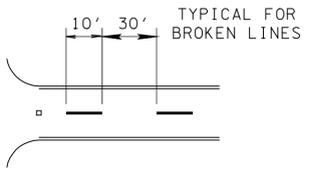


TYPICAL 3 LANE TWO-WAY MARKING WITH PASSING PROHIBIT IN SINGLE LANE DIRECTION

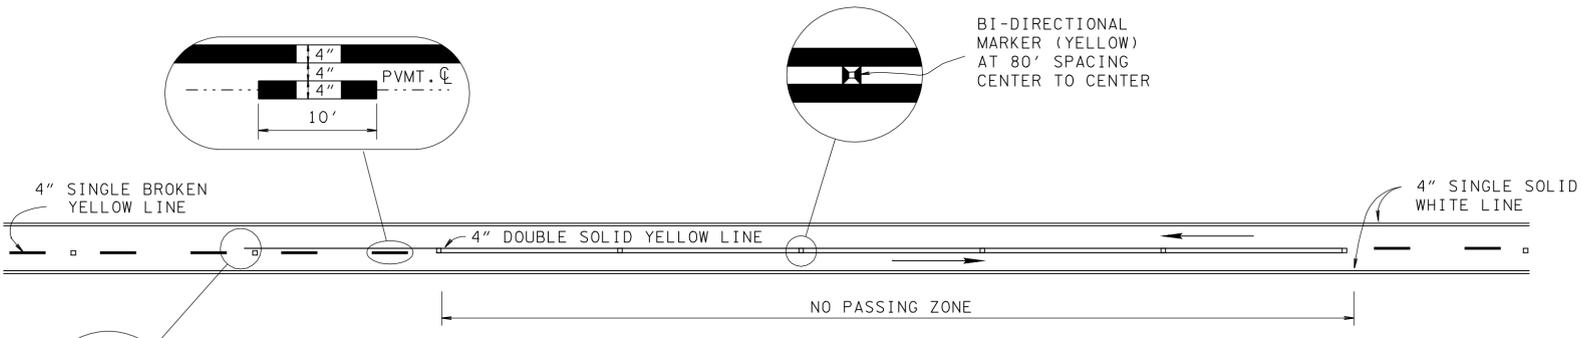


TYPICAL TWO-LANE, TWO WAY MARKING WITH NO PASSING ZONES

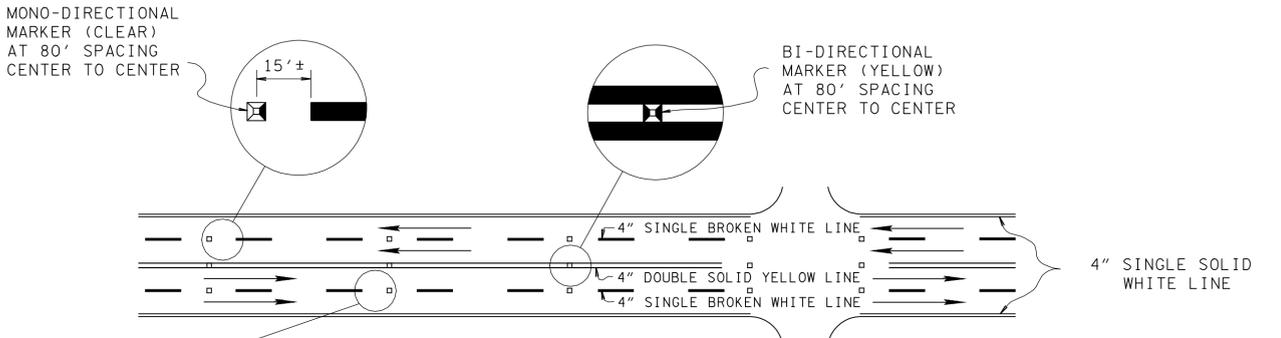

TYPICAL MULTI-LANE, TWO-WAY MARKING

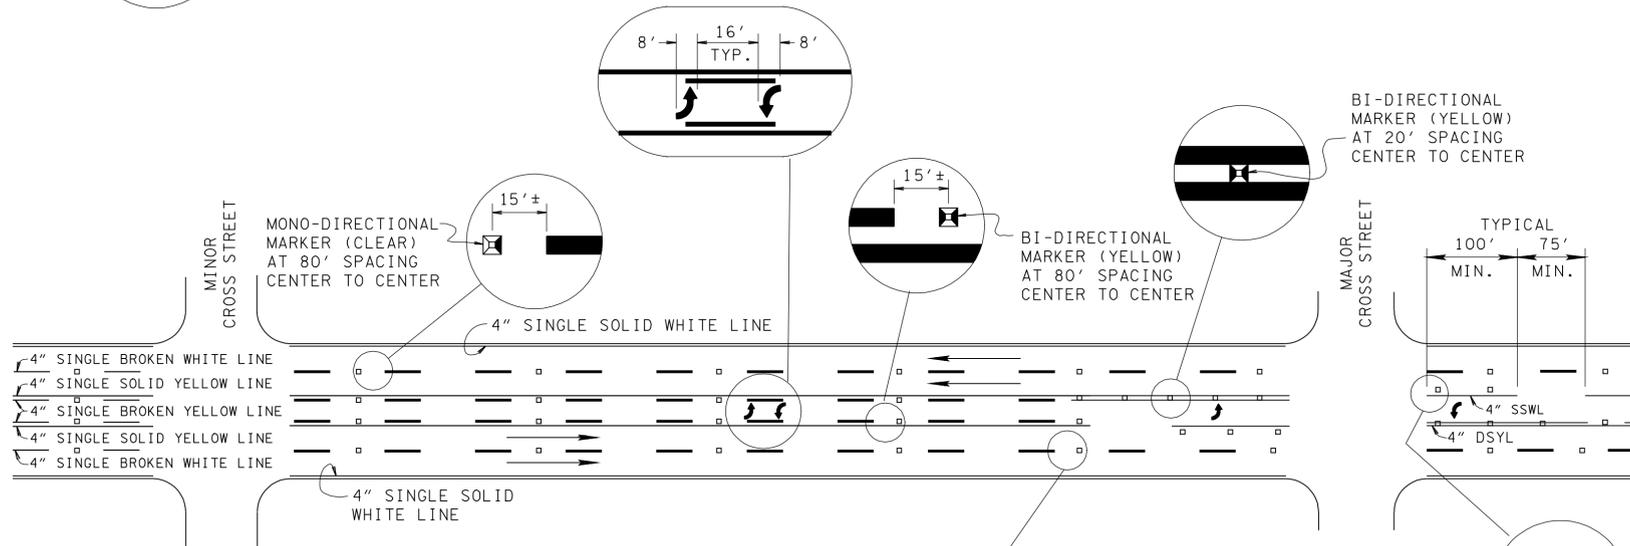

TYPICAL MULTI-LANE WITH TWO WAY LEFT TURN LANE

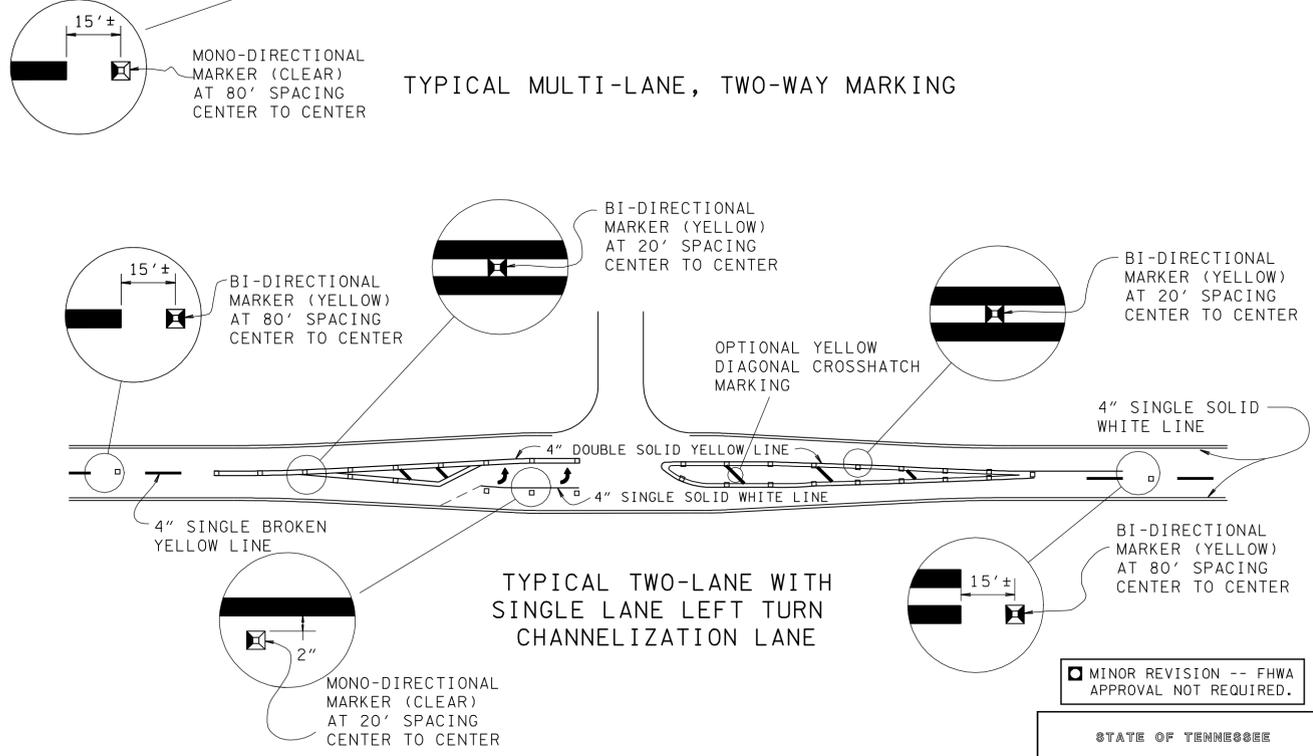

TYPICAL TWO-LANE WITH SINGLE LANE LEFT TURN CHANNELIZATION LANE

SPECIAL NOTE
 MAXIMUM SPACING BETWEEN DOUBLE ARROWS TO BE 1/2 MILE. DOUBLE ARROWS SHALL NOT BE LOCATED WITHIN 100' OF AN INTERSECTION.

GENERAL NOTES

- (A) EDGE LINES ARE NOT REQUIRED FOR PAVEMENT WIDTH LESS THAN 16 FEET ON CURB AND GUTTER SECTIONS UNLESS SPECIFIED IN PLANS.
- (B) SEE STANDARD DRAWING NOS. T-M-3 AND T-M-4 FOR CHANNELIZATION MARKING AND INTERSECTION MARKING DETAILS.
- (C) PAVEMENT MARKERS ARE REQUIRED ONLY WHEN SPECIFIED IN THE PLANS.

MINOR REVISION -- FHWA APPROVAL NOT REQUIRED.

STATE OF TENNESSEE
 DEPARTMENT OF TRANSPORTATION
 DETAILS OF PAVEMENT MARKINGS FOR CONVENTIONAL ROADS AND MARKING ABBREVIATIONS
 T-M-1

REV. 2-22-88: ADDED EDGLINES, NOTES AND VARIOUS STRIPING AND MARKING DETAILS. CHANGED DWG. NO. FROM T-M-7 TO T-M-1. CHANGED SPACING & LOCATION OF VARIOUS RAISED PAVEMENT MARKERS. ADDED MARKING ABBREVIATIONS.
 REV. 3-20-91: REDREW SHEET. CHANGED TYPE 2 PAVEMENT MARKERS (CLEAR) TO MONO-DIRECTIONAL PAVEMENT MARKERS (CLEAR) AND CHANGED TYPE 1 PAVEMENT MARKERS (YELLOW) TO BI-DIRECTIONAL MARKERS (YELLOW).
 REV. 10-26-92: ADDED GENERAL NOTE (C).
 REV. 7-29-98: REVISED DISTANCE BETWEEN EDGLINE PAVEMENT MARKING AND EDGLINE FROM 4" TO 2".
 REV. 4-15-04: CHANGED SPACING BETWEEN DOUBLE LEFT TURN ARROWS TO COMPLY WITH 2003 MUTCD.
 REV. 11-1-11: UPDATED TYPICAL DETAILS TO CONFORM WITH 2009 MUTCD STANDARD DETAILS.