


# TRAFFIC CONTROL FOR SIGNAL ONLY PROJECTS WITH 2 OR 3 LANES ENTERING FROM ALL DIRECTIONS

REV. 10-26-98: CHANGED CONSTRUCTION SIGN QUANTITIES.  
 REV. 12-18-99: IN NOTES FOR ABOVE LAYOUT BLOCK DELETED OLD NOTE NO. ②.  
 REV. 7-29-03: CHANGED SIZE OF END ROAD WORK CONSTRUCTION SIGN FROM 48"X24" TO 36"X18".

DETAIL FOR 40 MPH DESIGN OR LESS

DETAIL FOR GREATER THAN 40 MPH DESIGN

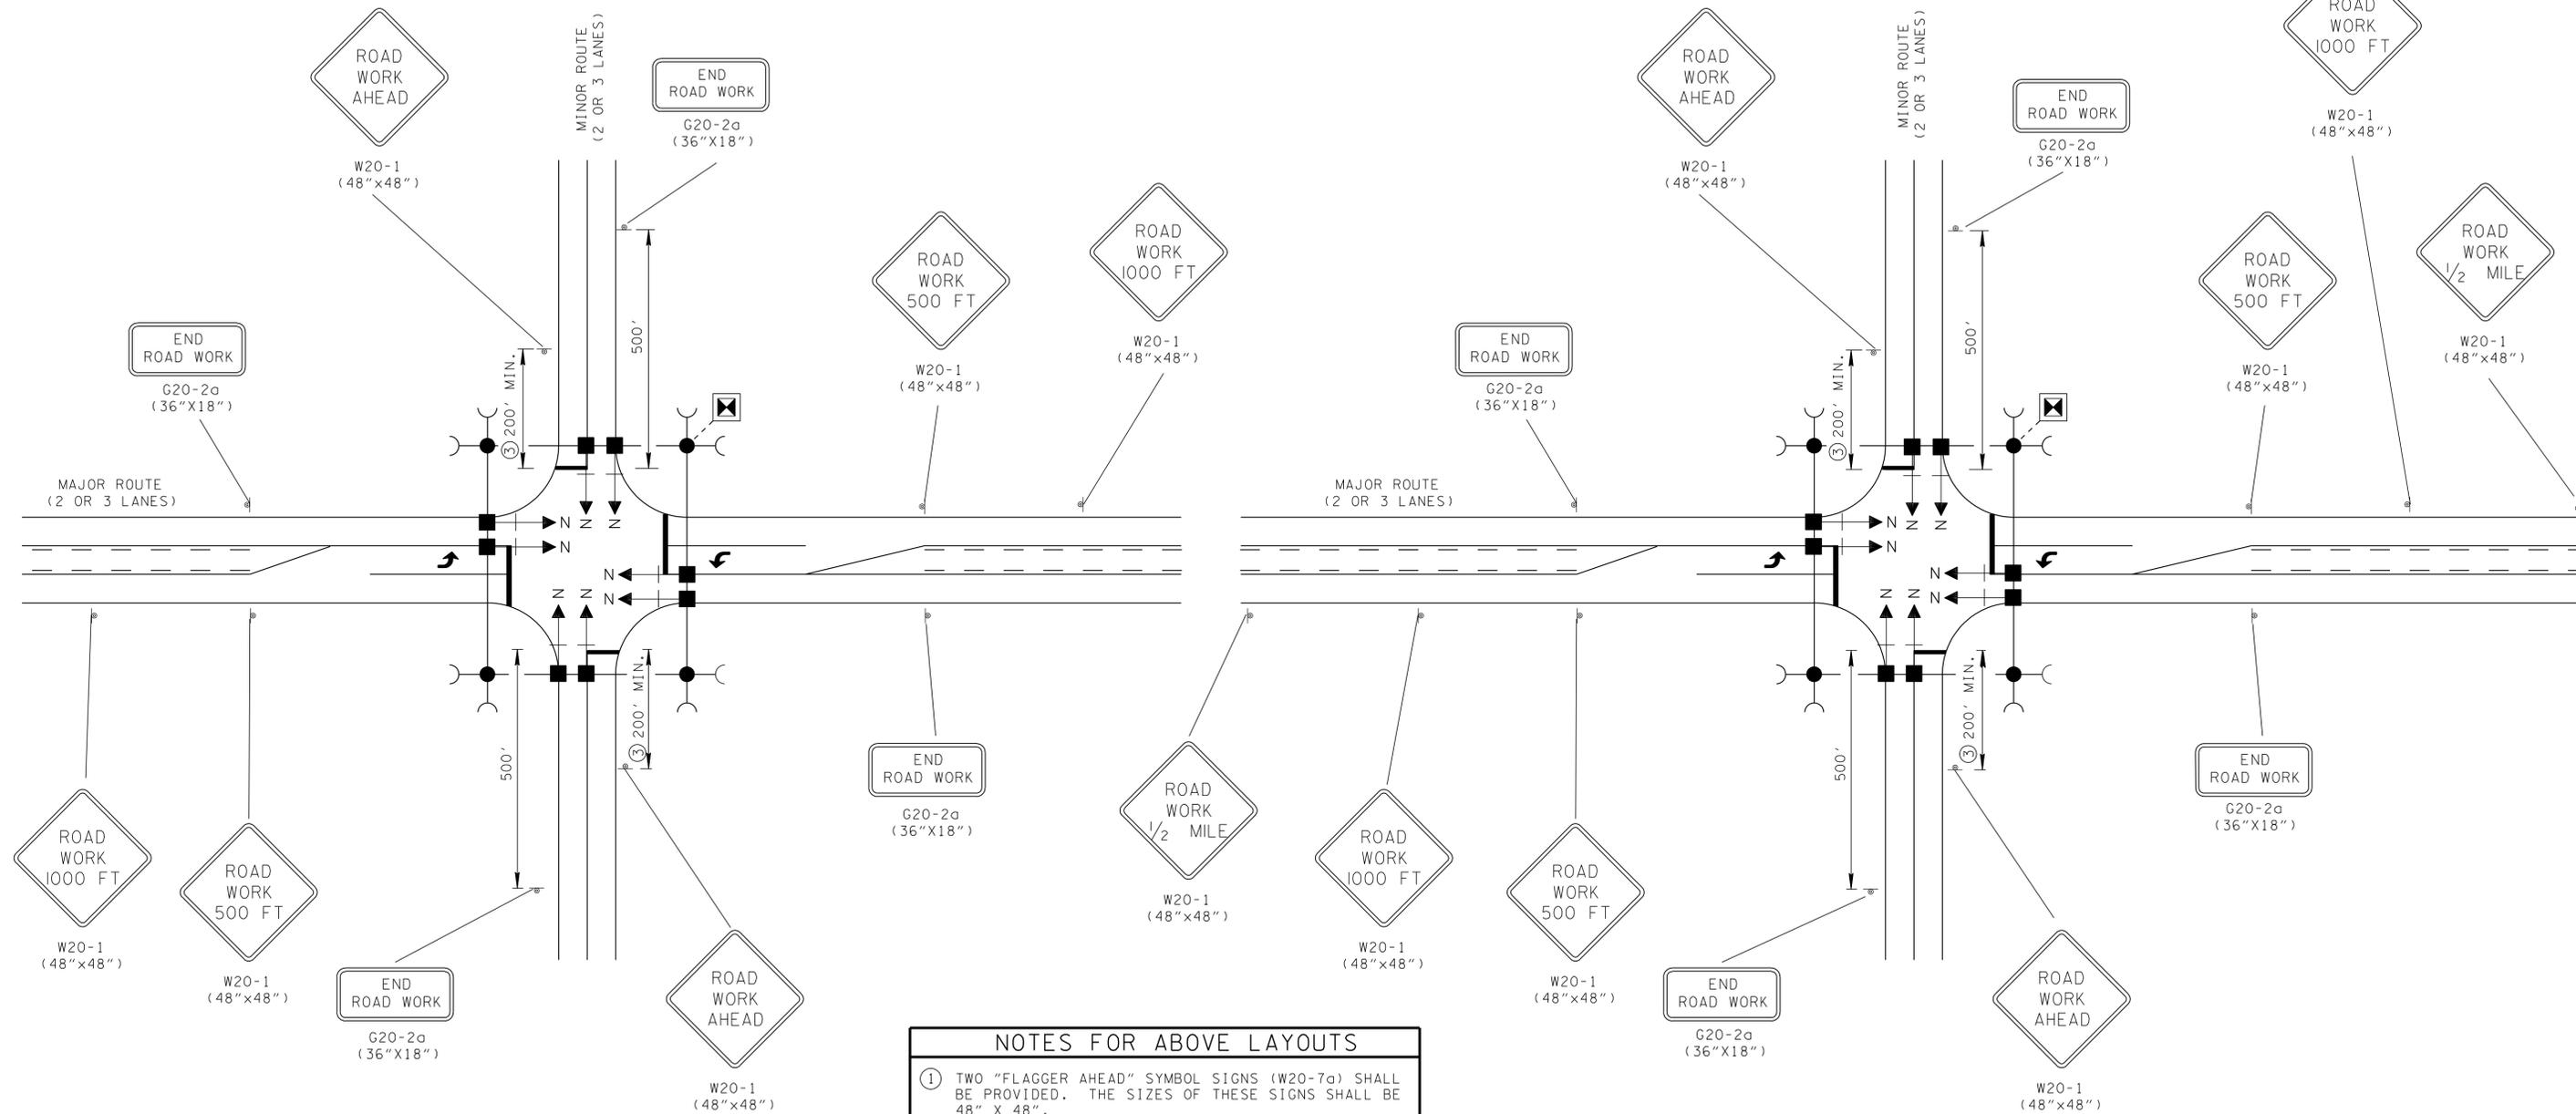

**NOTES FOR ABOVE LAYOUTS**

① TWO "FLAGGER AHEAD" SYMBOL SIGNS (W20-7a) SHALL BE PROVIDED. THE SIZES OF THESE SIGNS SHALL BE 48" X 48".

② SEE TABLE VI-3 IN PART VI OF THE MUTCD (CURRENT EDITION).

LEGEND	
	PAD MOUNTED CONTROLLER
	WOOD POLE FOR SIGNAL SUPPORT
	GUYING DEVICE ANGLE ANCHOR
	SIGNAL HEAD WITH NUMBER AND BACKPLATE

CONSTRUCTION SIGN QUANTITIES (ITEM NO. 712-06)	
"T" INTERSECTIONS	- 93.5 S.F.
4 - LEGGED INTERSECTIONS	- 114 S.F.

CONSTRUCTION SIGN QUANTITIES (ITEM NO. 712-06)	
"T" INTERSECTIONS	- 125.5 S.F.
4 - LEGGED INTERSECTIONS	- 146 S.F.

MINOR REVISION -- FHWA APPROVAL NOT REQUIRED.

STATE OF TENNESSEE  
DEPARTMENT OF TRANSPORTATION

TRAFFIC CONTROL  
FOR SIGNALS ONLY  
PROJECTS ON 2 OR  
3 LANE MAJOR  
ROUTES