


TRAFFIC CONTROL FOR SIGNAL ONLY PROJECTS WITH A 4 OR MORE LANE DIVIDED MAJOR ROUTE AND 2 OR 3 LANES MINOR ROUTE

REV. 12-18-99: IN NOTES FOR ABOVE LAYOUT BLOCK DELETED OLD NOTE NO. ②.
 REV. 7-29-03: CHANGED SIZE OF END ROAD WORK CONSTRUCTION SIGN FROM 48"X24" TO 36"X18".

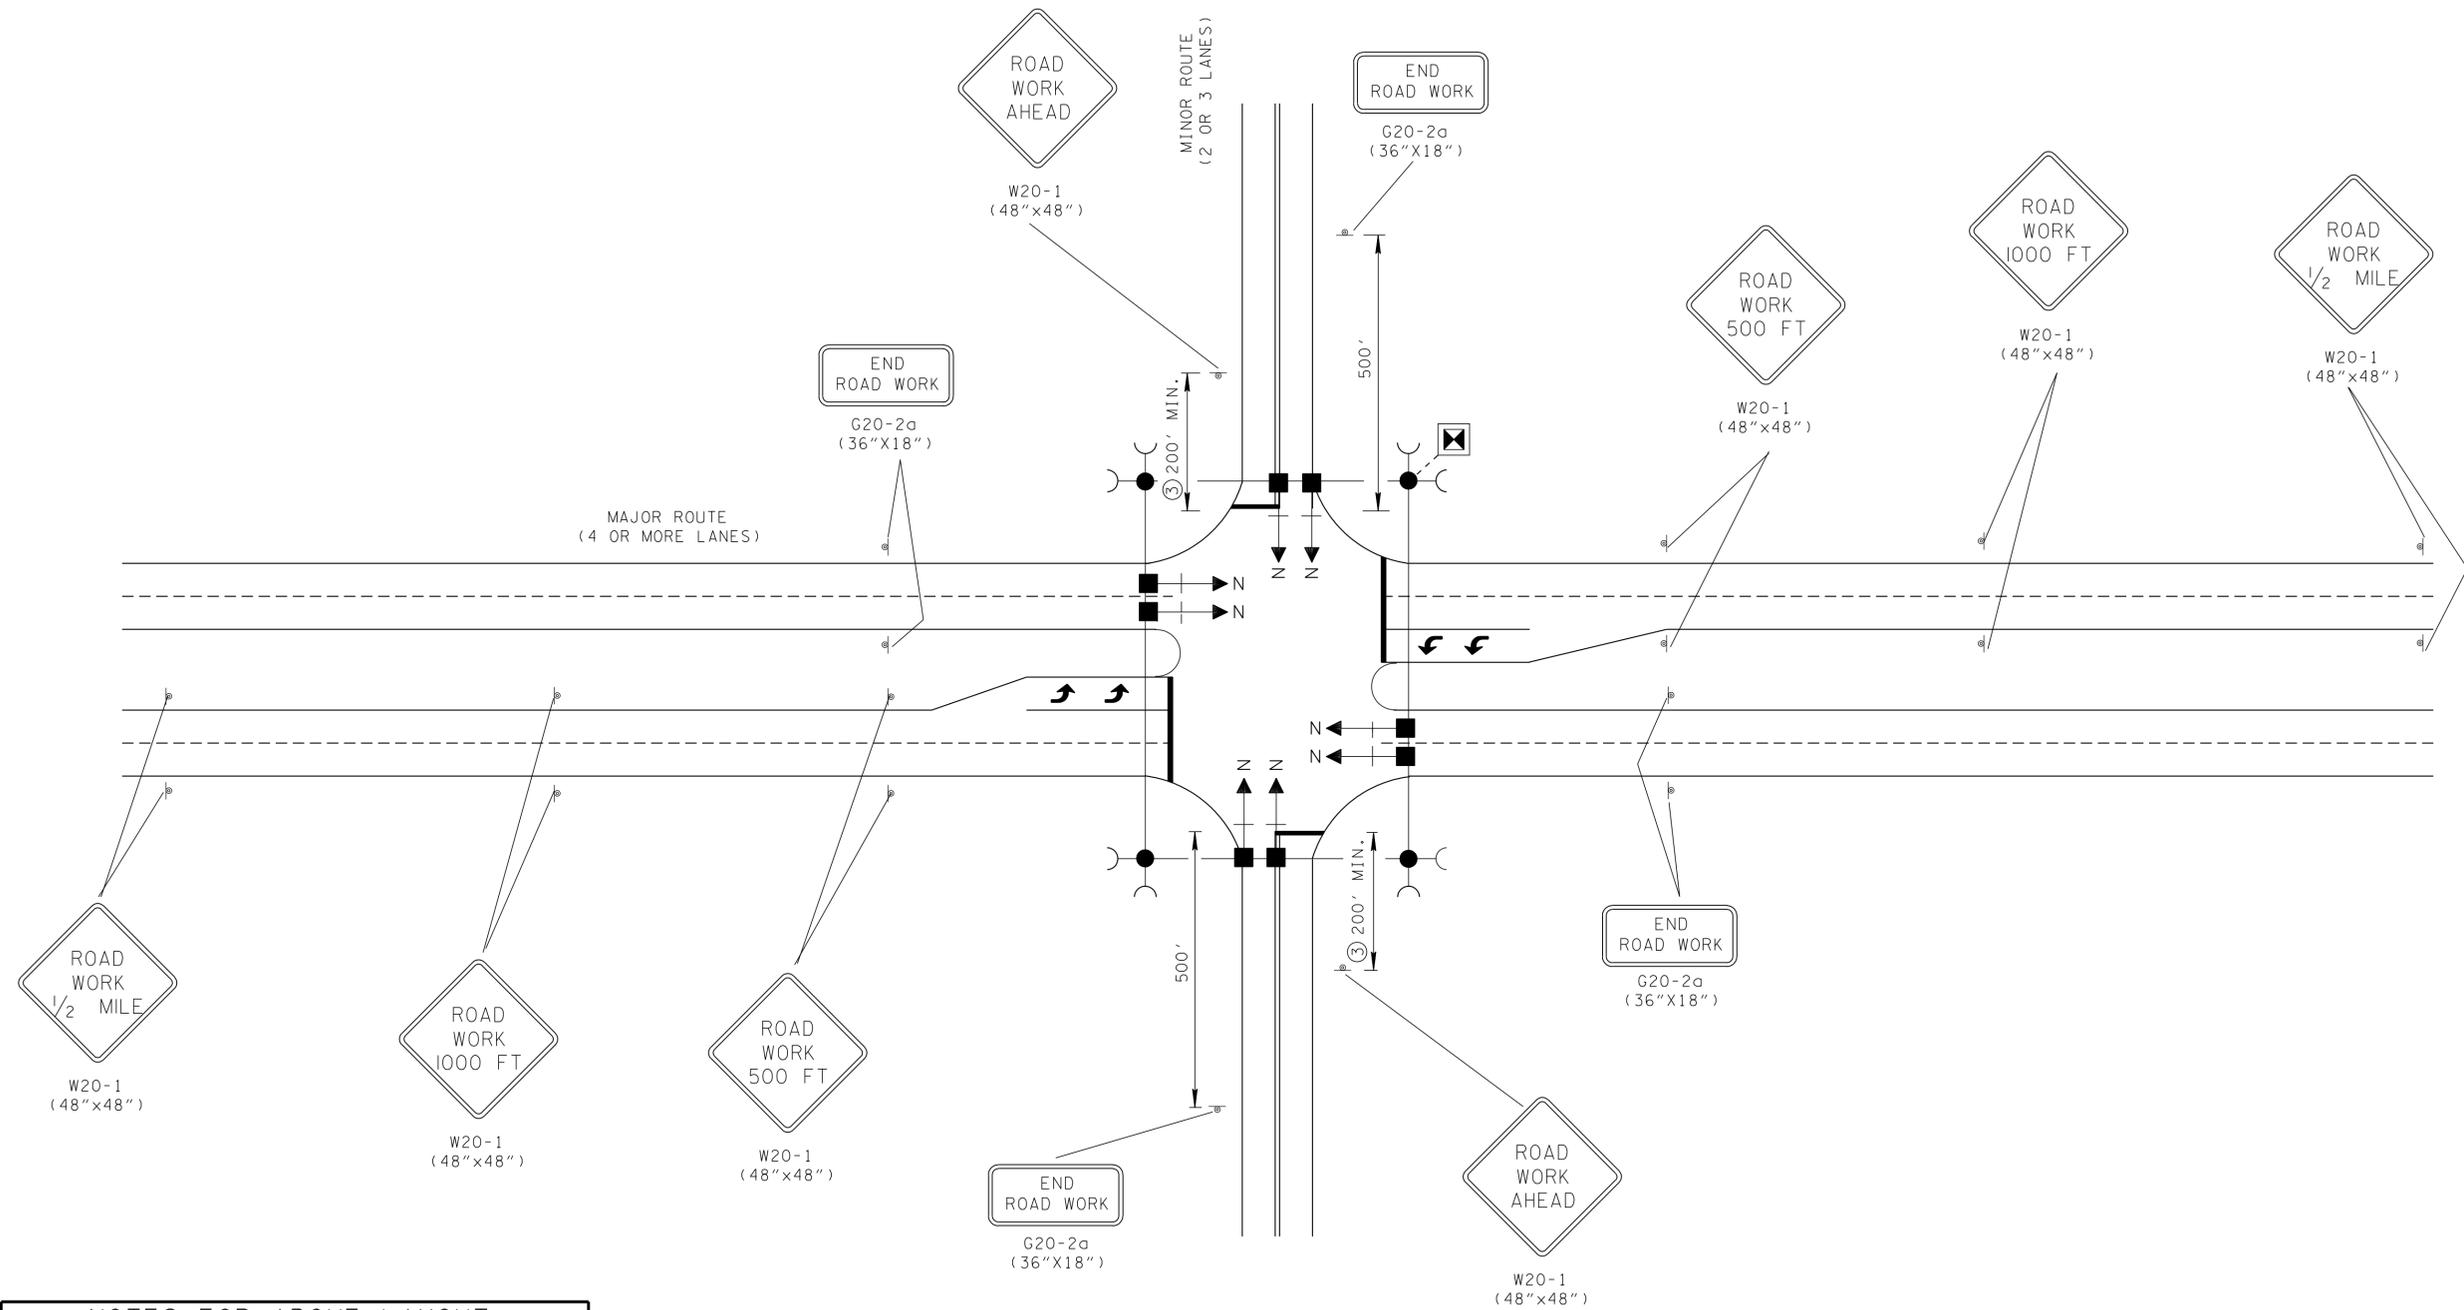

NOTES FOR ABOVE LAYOUT

① ONE LEFT LANE CLOSED 1000 FT. SIGN (W20-5L), ONE RIGHT LANE CLOSED 1000 FT. SIGN (W20-5R), ONE "LEFT LANE MERGE" SYMBOL SIGN (W4-2L), ONE "RIGHT LANE MERGE" SYMBOL SIGN (W4-2R), AND TWO "FLAGGER AHEAD" SYMBOL SIGNS (W20-7a) SHALL BE PROVIDED. THE SIZES OF THESE SIGNS SHALL BE 48"X48". SEE STANDARD DRAWING NOS. T-WZ-40 AND T-WZ-41 FOR MORE DETAILS.

② SEE TABLE VI-3 IN PART VI OF THE MUTCD (CURRENT EDITION).

LEGEND	
◻	PAD MOUNTED CONTROLLER
●	WOOD POLE FOR SIGNAL SUPPORT
—○	GUYING DEVICE ANGLE ANCHOR
■ → N	SIGNAL HEAD WITH NUMBER AND BACKPLATE

CONSTRUCTION SIGN QUANTITIES (ITEM NO. 712-06)	
"T" INTERSECTIONS	- 230.5 S.F.
4 - LEGGED INTERSECTIONS	- 251 S.F.

MINOR REVISION -- FHWA APPROVAL NOT REQUIRED.

STATE OF TENNESSEE
DEPARTMENT OF TRANSPORTATION

TRAFFIC CONTROL
FOR SIGNALS ONLY
PROJECTS ON 4 OR
MORE LANE DIVIDED
MAJOR ROUTES

10-26-98 T-WZ-53