
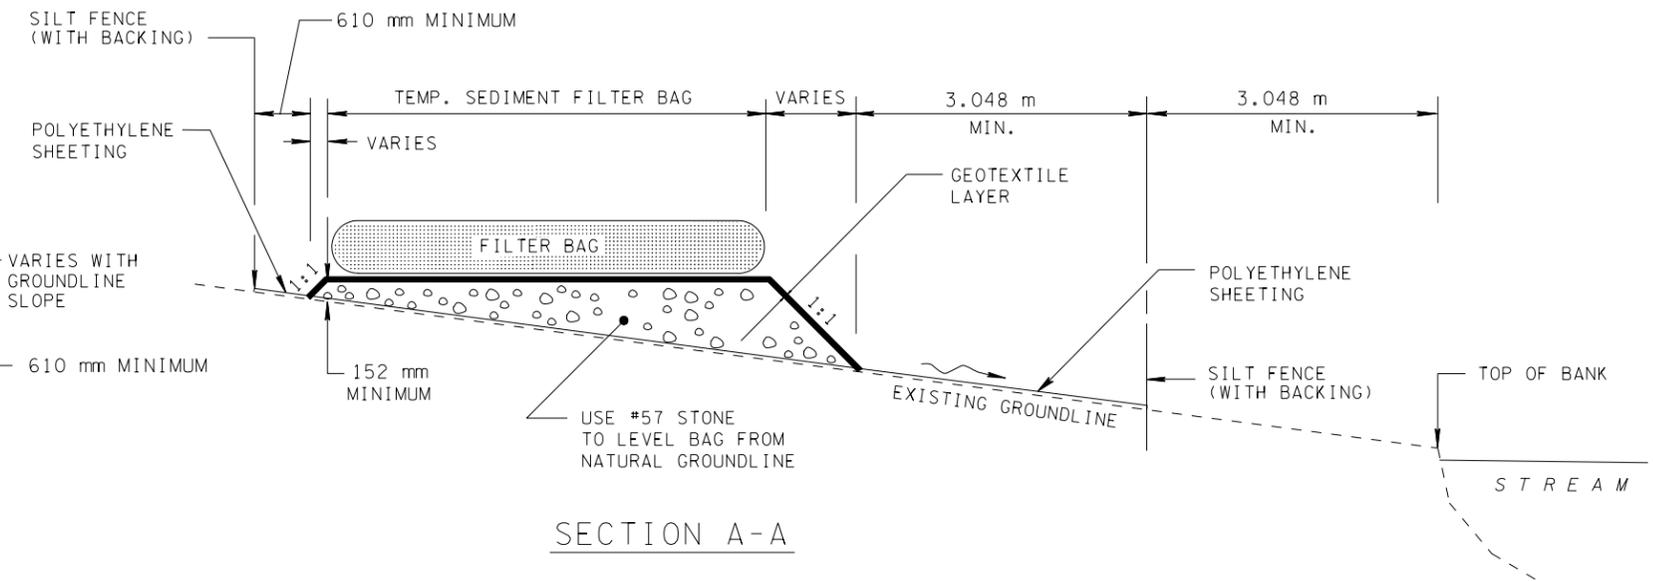



TEMPORARY SEDIMENT FILTER BAG

- REV. 5-27-01: CHANGED ITEM NOS. 209M08 TO 209M08.03, 209M08.10 TO 209M09.02 AND 303M10.01 TO 303M10.01. CHANGED DESCRIPTION IN ITEM NO. 209-20.03.
- REV. 12-18-02: CHANGED SILT FENCE (WITHOUT BACKING) TO SILT FENCE (WITH BACKING) IN PLAN AND SECTIONAL VIEW. CHANGED PAY ITEM FROM 209M08.03 TO 209M08.02 FOR SILT FENCE.
- REV. 10-26-03: ADDED EROSION CONTROL SYMBOL.

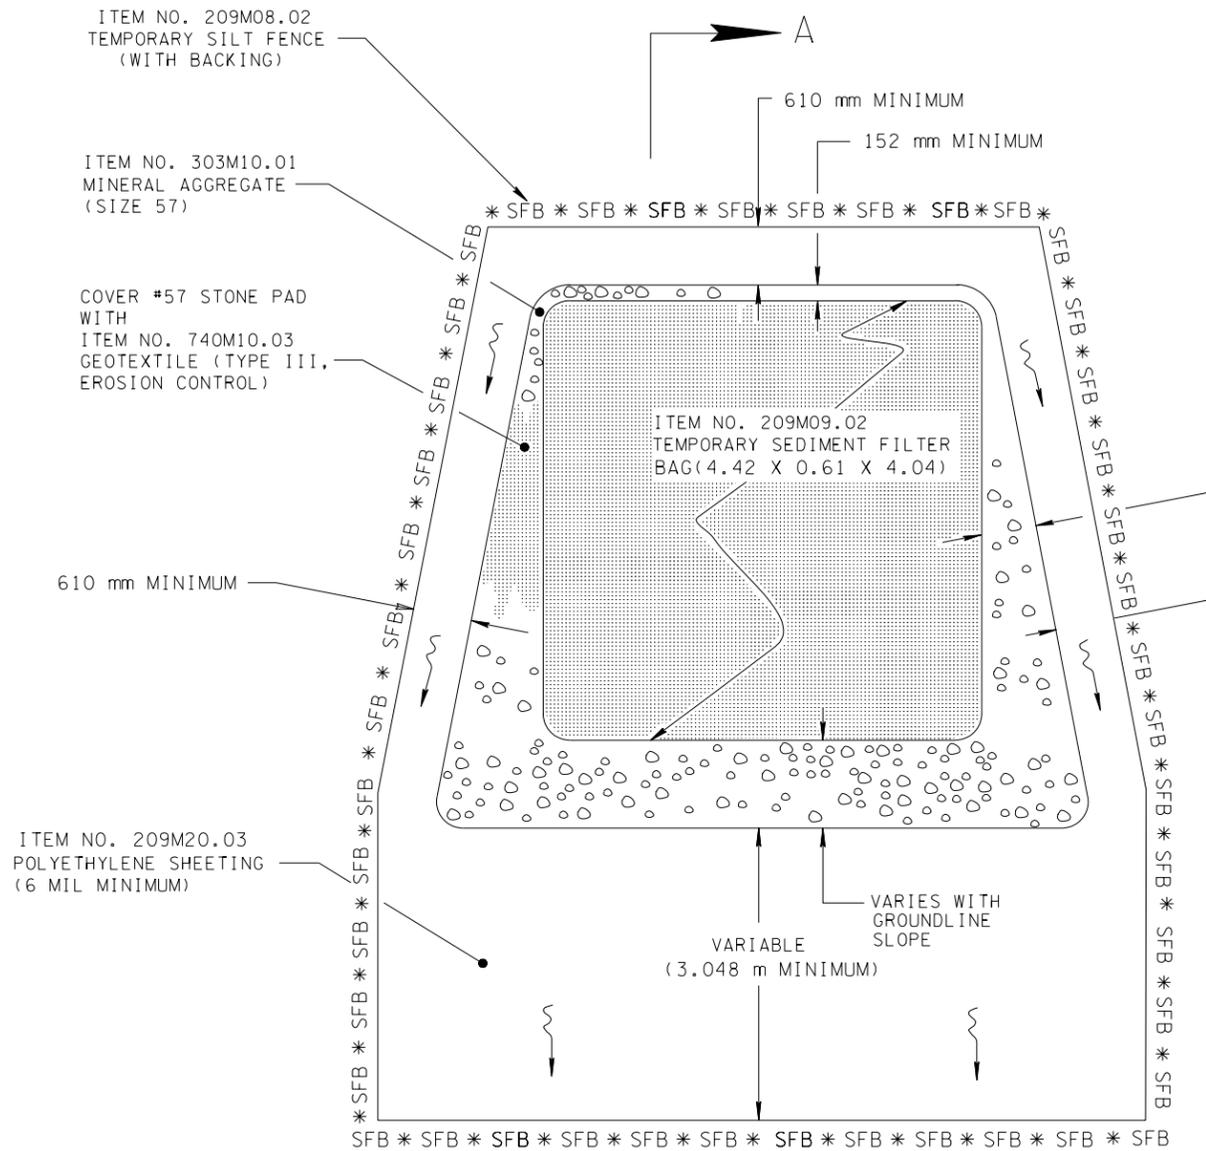

- GENERAL NOTES**
- ① SPECIAL PROVISION 209B IS TO BE USED FOR TEMPORARY SEDIMENT FILTER BAG. ALL REFERENCES IN SPECIAL PROVISION 209B TO PUMPING FROM SEDIMENT TRAPS ALSO APPLIES TO PUMPING FROM COFFER DAMS.
 - ② CONTRACTOR SHALL EXERCISE CAUTION NOT TO BURST OR DAMAGE THE TEMPORARY SEDIMENT FILTER BAG WHEN PUMPING.

APPROXIMATE QUANTITIES (PER EACH)		
ITEM NO.	DESCRIPTION	UNIT
209M08.02	TEMPORARY SILT FENCE (WITH BACKING)	METER
209M09.02	TEMPORARY SEDIMENT FILTER BAGS (4.42 m X 0.61 m X 4.04 m)	EACH
209M20.03	POLYETHYLENE SHEETING (6 MIL MINIMUM)	SQUARE METER
303M10.01	MINERAL AGGREGATE (SIZE 57)	TONNE
740M10.03	GEOTEXTILE (TYPE III, EROSION CONTROL)	SQUARE METER

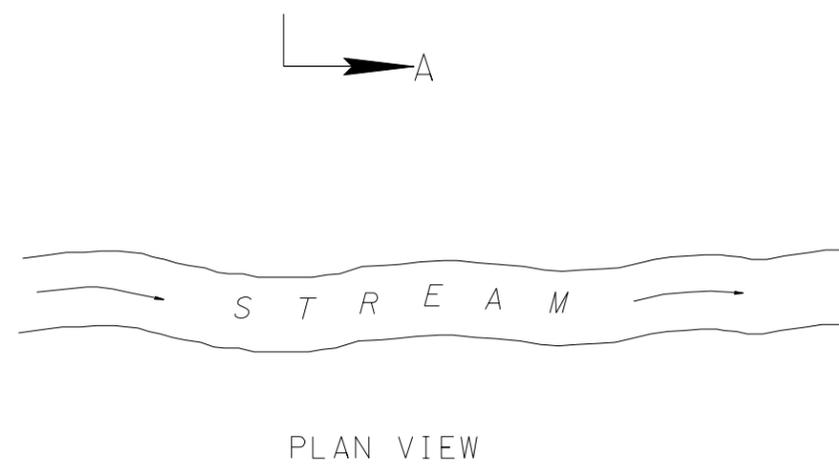

EROSION CONTROL PLAN LEGEND: (TEMPORARY SEDIMENT FILTER BAGS)



ALL UNITS ARE IN MILLIMETERS UNLESS NOTED OTHERWISE.

MINOR REVISION -- FHWA APPROVAL NOT REQUIRED.

STATE OF TENNESSEE
DEPARTMENT OF TRANSPORTATION

TEMPORARY
SEDIMENT
FILTER BAGS