



NOTE: ROUND BRACED LINE POST (SAME AS CORNER POSTS)
REQUIRED AT 100.0 m INTERVALS UNDER ITEM 707M03.02.

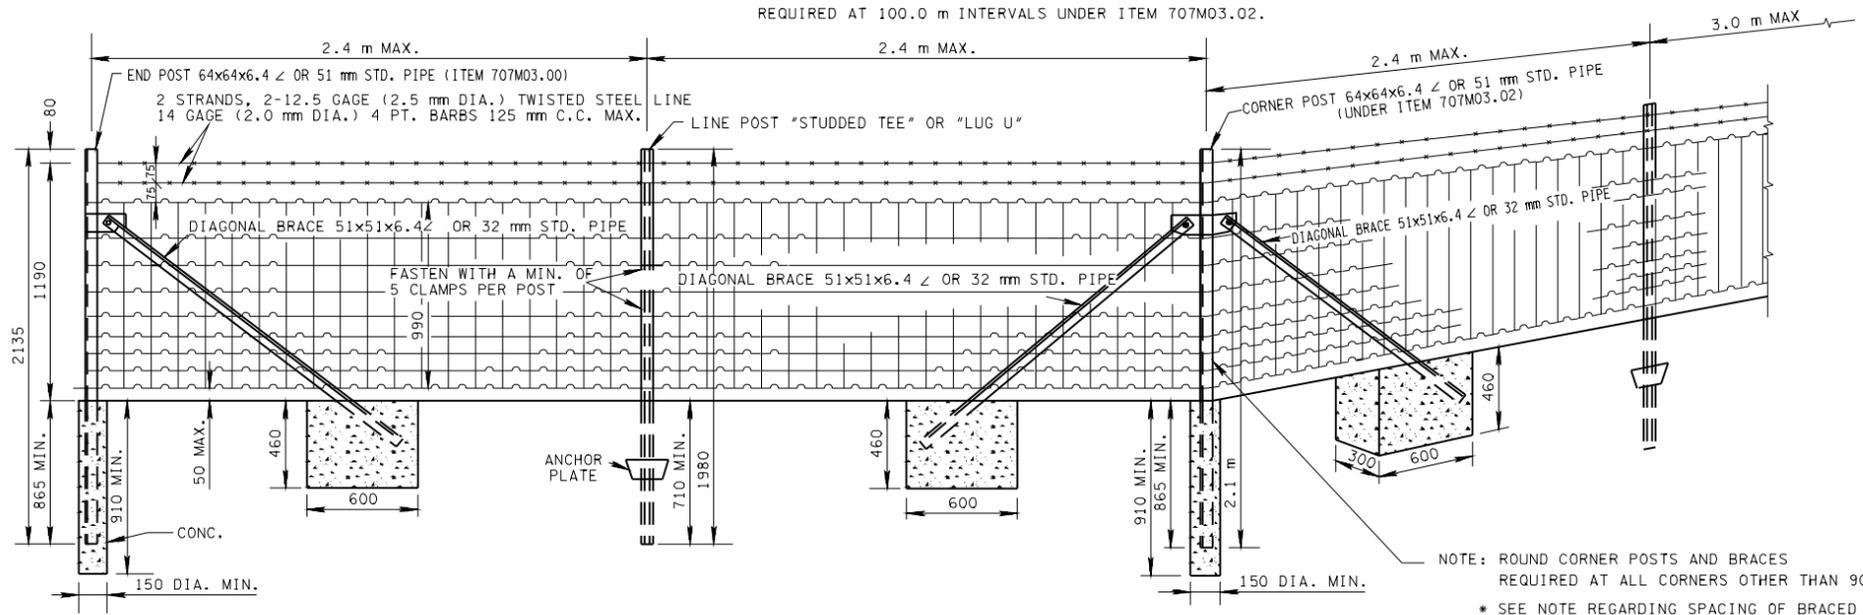

ITEM NO. 707M03.01 STOCK FENCE


SEE DWG. SM-F-10A FOR OTHER NOTES ALSO PERTINENT TO METAL POST INSTALLATIONS.

NOTE: ROUND CORNER POSTS AND BRACES
REQUIRED AT ALL CORNERS OTHER THAN 90°.
* SEE NOTE REGARDING SPACING OF BRACED
LINE POSTS, DWG. SM-F-10A.

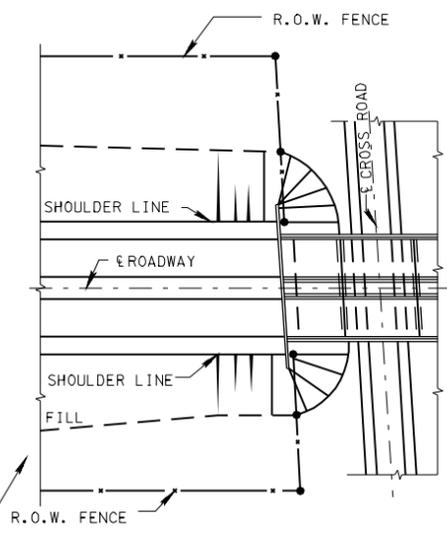


PLAN ROADWAY OVER

NOTE: THESE INSTALLATION SCHEMES
ARE TYPICAL AND ARE NOT TO BE CON-
STRUED AS REPRESENTATIVE OF ALL
CONDITIONS WHICH WILL BE ENCOUNTERED.
CONSTRUCTION MAY BE VARIED AS REQUIRED
TO MEET FIELD CONDITIONS AND/OR AS
DIRECTED BY ENGINEER.

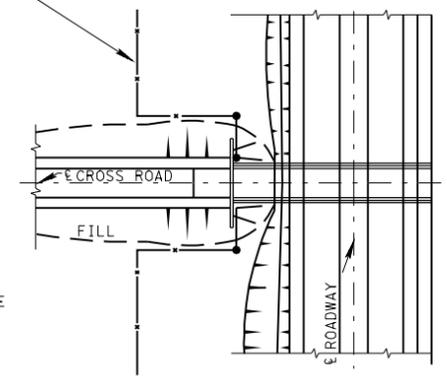


PLAN ROADWAY UNDER

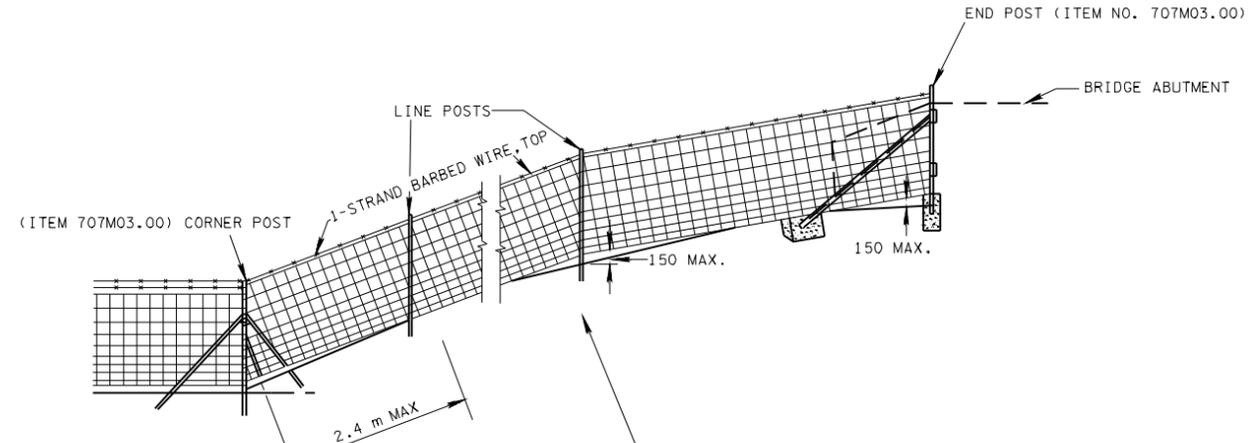

STOCK FENCE AT BRIDGE ABUTMENTS

NOTE: THESE INSTALLATION SCHEMES ARE TYPICAL
AND NOT TO BE CONSTRUED AS REPRESENTATIVE
OF ALL CONDITIONS WHICH WILL BE ENCOUNTERED.
CONSTRUCTION MAY BE VARIED AS REQUIRED TO
MEET FIELD CONDITIONS AND/OR AS DIRECTED
BY THE ENGINEER.

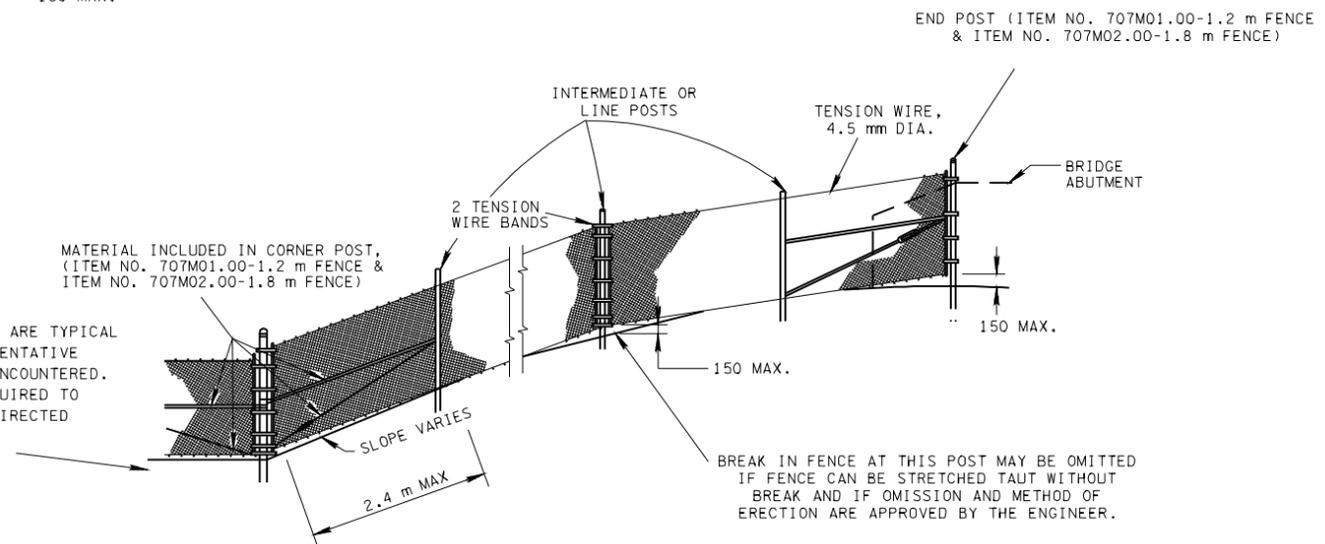

CHAIN LINK FENCE AT BRIDGE ABUTMENTS

SEE DWG. NO. SM-F-10B FOR CHAIN
LINK FENCE DETAILS AND SPECS.

BREAK IN FENCE AT THIS POST MAY BE OMITTED
IF FENCE CAN BE STRETCHED TAUT WITHOUT
BREAK AND IF OMISSION AND METHOD OF
ERECTION ARE APPROVED BY THE ENGINEER.



ALL UNITS ARE IN MILLIMETERS
UNLESS NOTED OTHERWISE.

MINOR REVISION -- FHWA
APPROVAL NOT REQUIRED.

STATE OF TENNESSEE
DEPARTMENT OF TRANSPORTATION

**STANDARD
RIGHT-OF-WAY
STOCK FENCE**