


GORE MARKING DETAILS ON EXIT RAMP

GENERAL NOTES

(A) GORE AREAS SHALL HAVE A MINIMUM OF FIVE CHEVRON MARKINGS AT THE REQUIRED SPACING. OTHERWISE, NO DIAGONAL MARKING SHALL BE USED.

(B) SEE STANDARD DRAWING TM-M-6 FOR FURTHER MARKING DETAILS REGARDING ACCELERATION AND DECELERATION LANES IN EXPRESSWAY AND FREEWAY INTERCHANGE AREAS.

(C) PAVEMENT MARKERS ARE REQUIRED ONLY WHEN SPECIFIED IN THE PLANS.

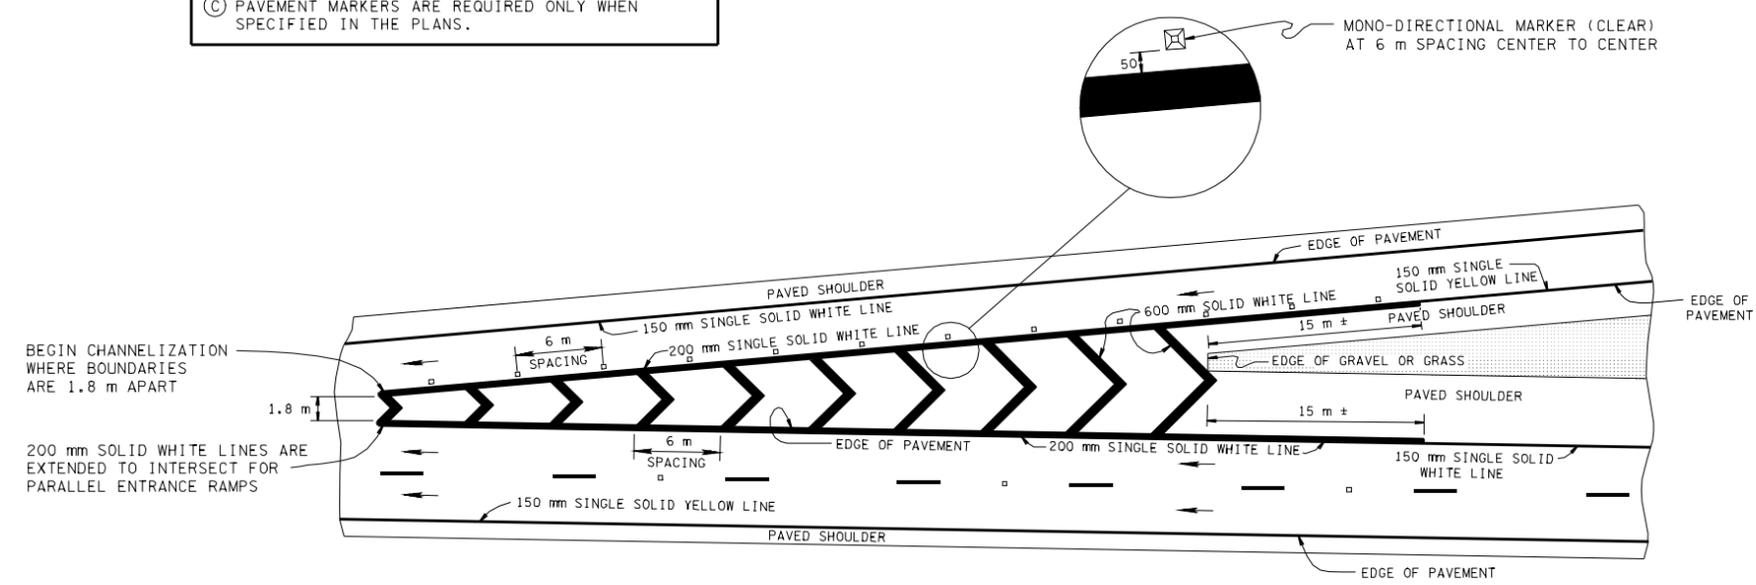

ENTRANCE RAMP MARKING DETAILS



ALL UNITS ARE IN MILLIMETERS UNLESS NOTED OTHERWISE.

MINOR REVISION -- FHWA APPROVAL NOT REQUIRED.

STATE OF TENNESSEE
DEPARTMENT OF TRANSPORTATION

GORE MARKING DETAILS FOR EXPRESSWAY & FREEWAY INTERCHANGES