



NOTE: DETAILS SHOWN ON SIGNAL MANUAL DRAWING 1489.
 GATE ARM SUPPORTS AND OPERATING MECHANISM NOT SHOWN.

TOP OF FOUNDATION TO BE AT THE SAME ELEVATION AS THE SURFACE OF THE TRAVELED WAY AND NO MORE THAN 100 mm ABOVE THE SURFACE OF THE GROUND (FOR CURBED SECTIONS SEE DRAWING TM-RR-4).

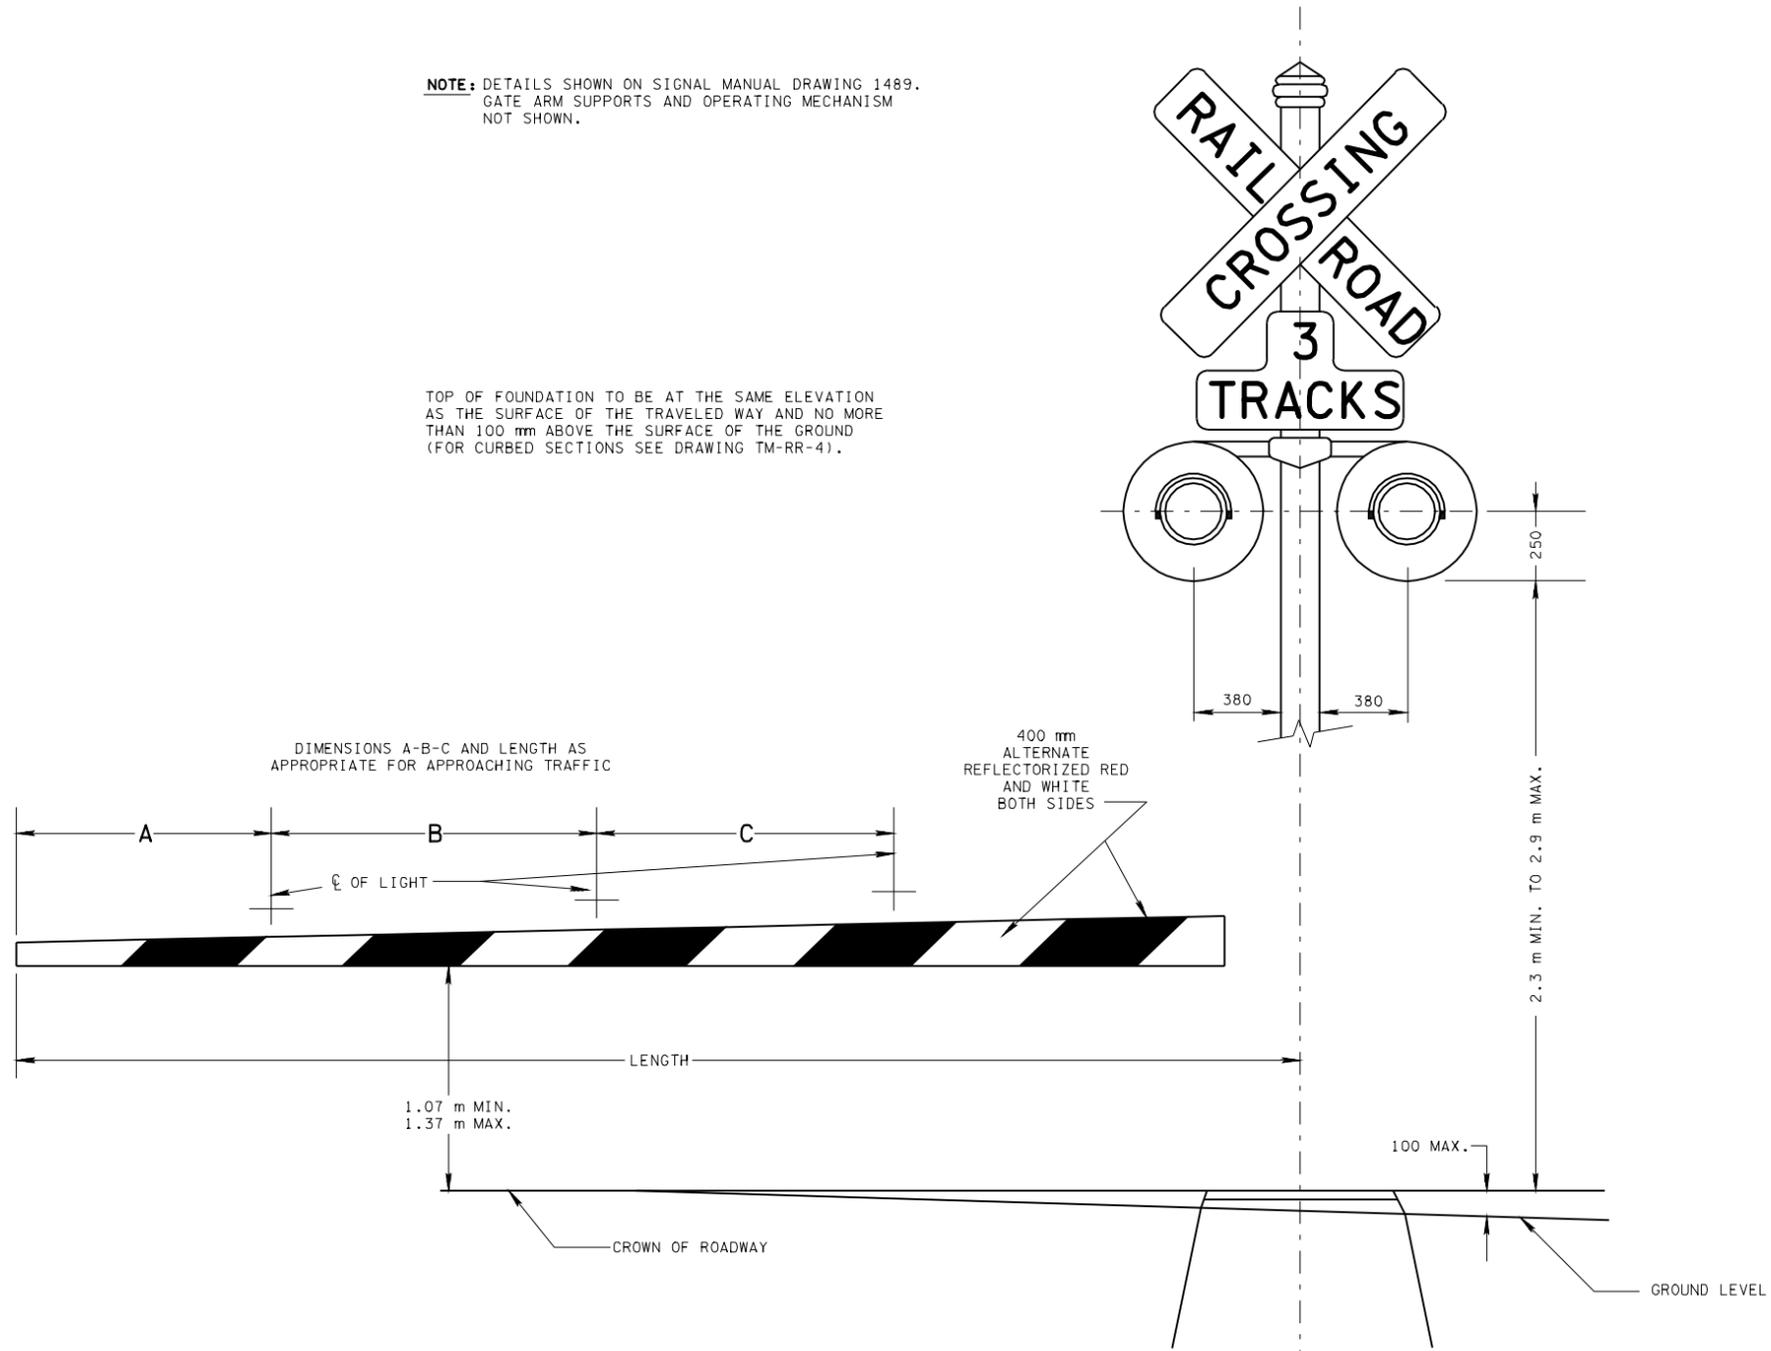

RAILROAD-HIGHWAY CROSSING SIGNAL WITH GATE

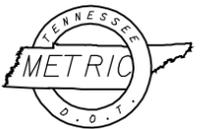

ALL UNITS ARE IN MILLIMETERS UNLESS NOTED OTHERWISE.

CROSS-REFERENCE DRAWINGS NOTED ON THIS SHEET: TM-RR-4

MINOR REVISION -- FHWA APPROVAL NOT REQUIRED.

STATE OF TENNESSEE DEPARTMENT OF TRANSPORTATION

STANDARD DRAWING FOR RAILROAD AND HIGHWAY CROSSING SIGNAL WITH GATE