


REV. 11-1-95: CHANGED TO METRIC.
 REV. 7-29-96: MADE MINOR REVISION TO DIMENSIONS.

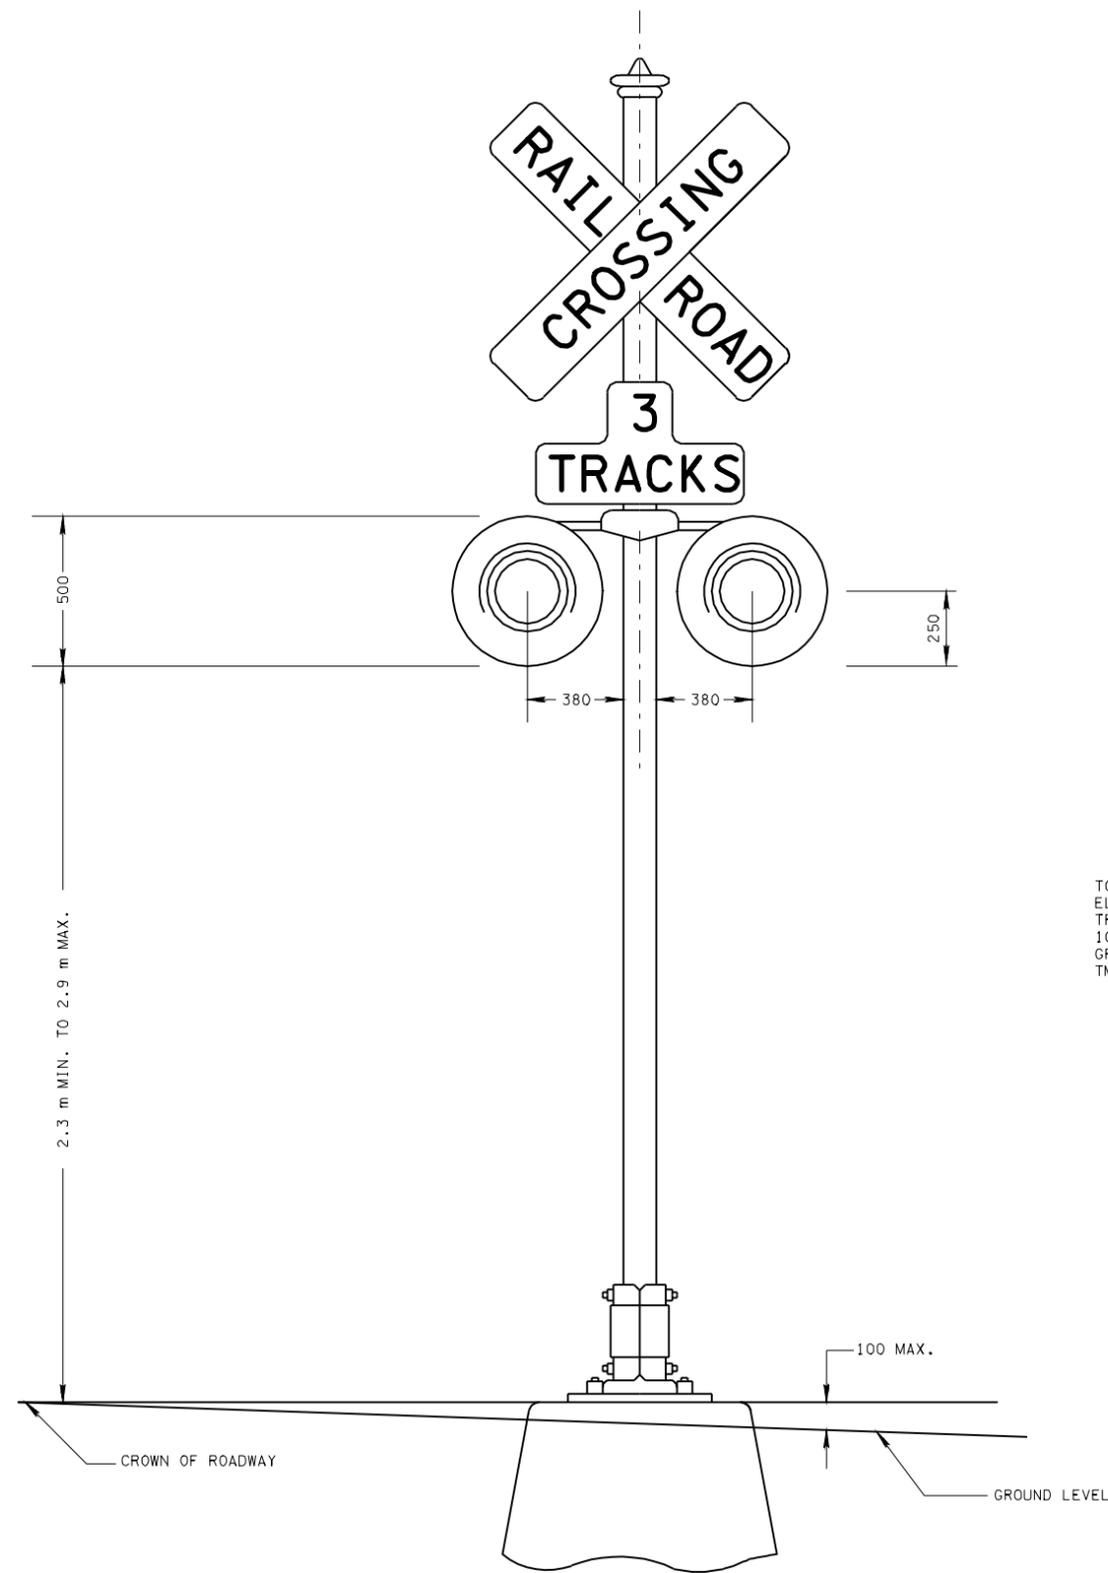

TOP OF FOUNDATION TO BE AT THE SAME ELEVATION AS THE SURFACE OF THE TRAVELED WAY AND NO MORE THAN 100 mm ABOVE THE SURFACE OF THE GROUND (FOR CURB SECTION SEE DRAWING TM-RR-4).

NOTE: DETAILS SHOWN ON SIGNAL MANUAL DRAWING 1653.

RAILROAD-HIGHWAY CROSSING SIGNAL



ALL UNITS ARE IN MILLIMETERS UNLESS NOTED OTHERWISE.

CROSS-REFERENCE DRAWINGS NOTED ON THIS SHEET: TM-RR-4

MINOR REVISION -- FHWA APPROVAL NOT REQUIRED.

STATE OF TENNESSEE DEPARTMENT OF TRANSPORTATION

STANDARD DRAWING FOR RAILROAD-HIGHWAY CROSSING SIGNAL

11-1-95 TM-RR-3