


REV. 4-15-99: MODIFIED CHANNELIZATION DEVICE LEGEND.  
 REV. 12-18-99: ELIMINATED CONCRETE PORTABLE BARRIER WALL AND MODIFIED GENERAL NOTE (A).  
 REV. 1-19-00: DELETED GENERAL NOTE (B).

## TRAFFIC CONTROL FOR ONE LANE CLOSURE ON LOW VOLUME 2-LANE HIGHWAY (FOR 60 KILOMETERS PER HOUR OR LESS)

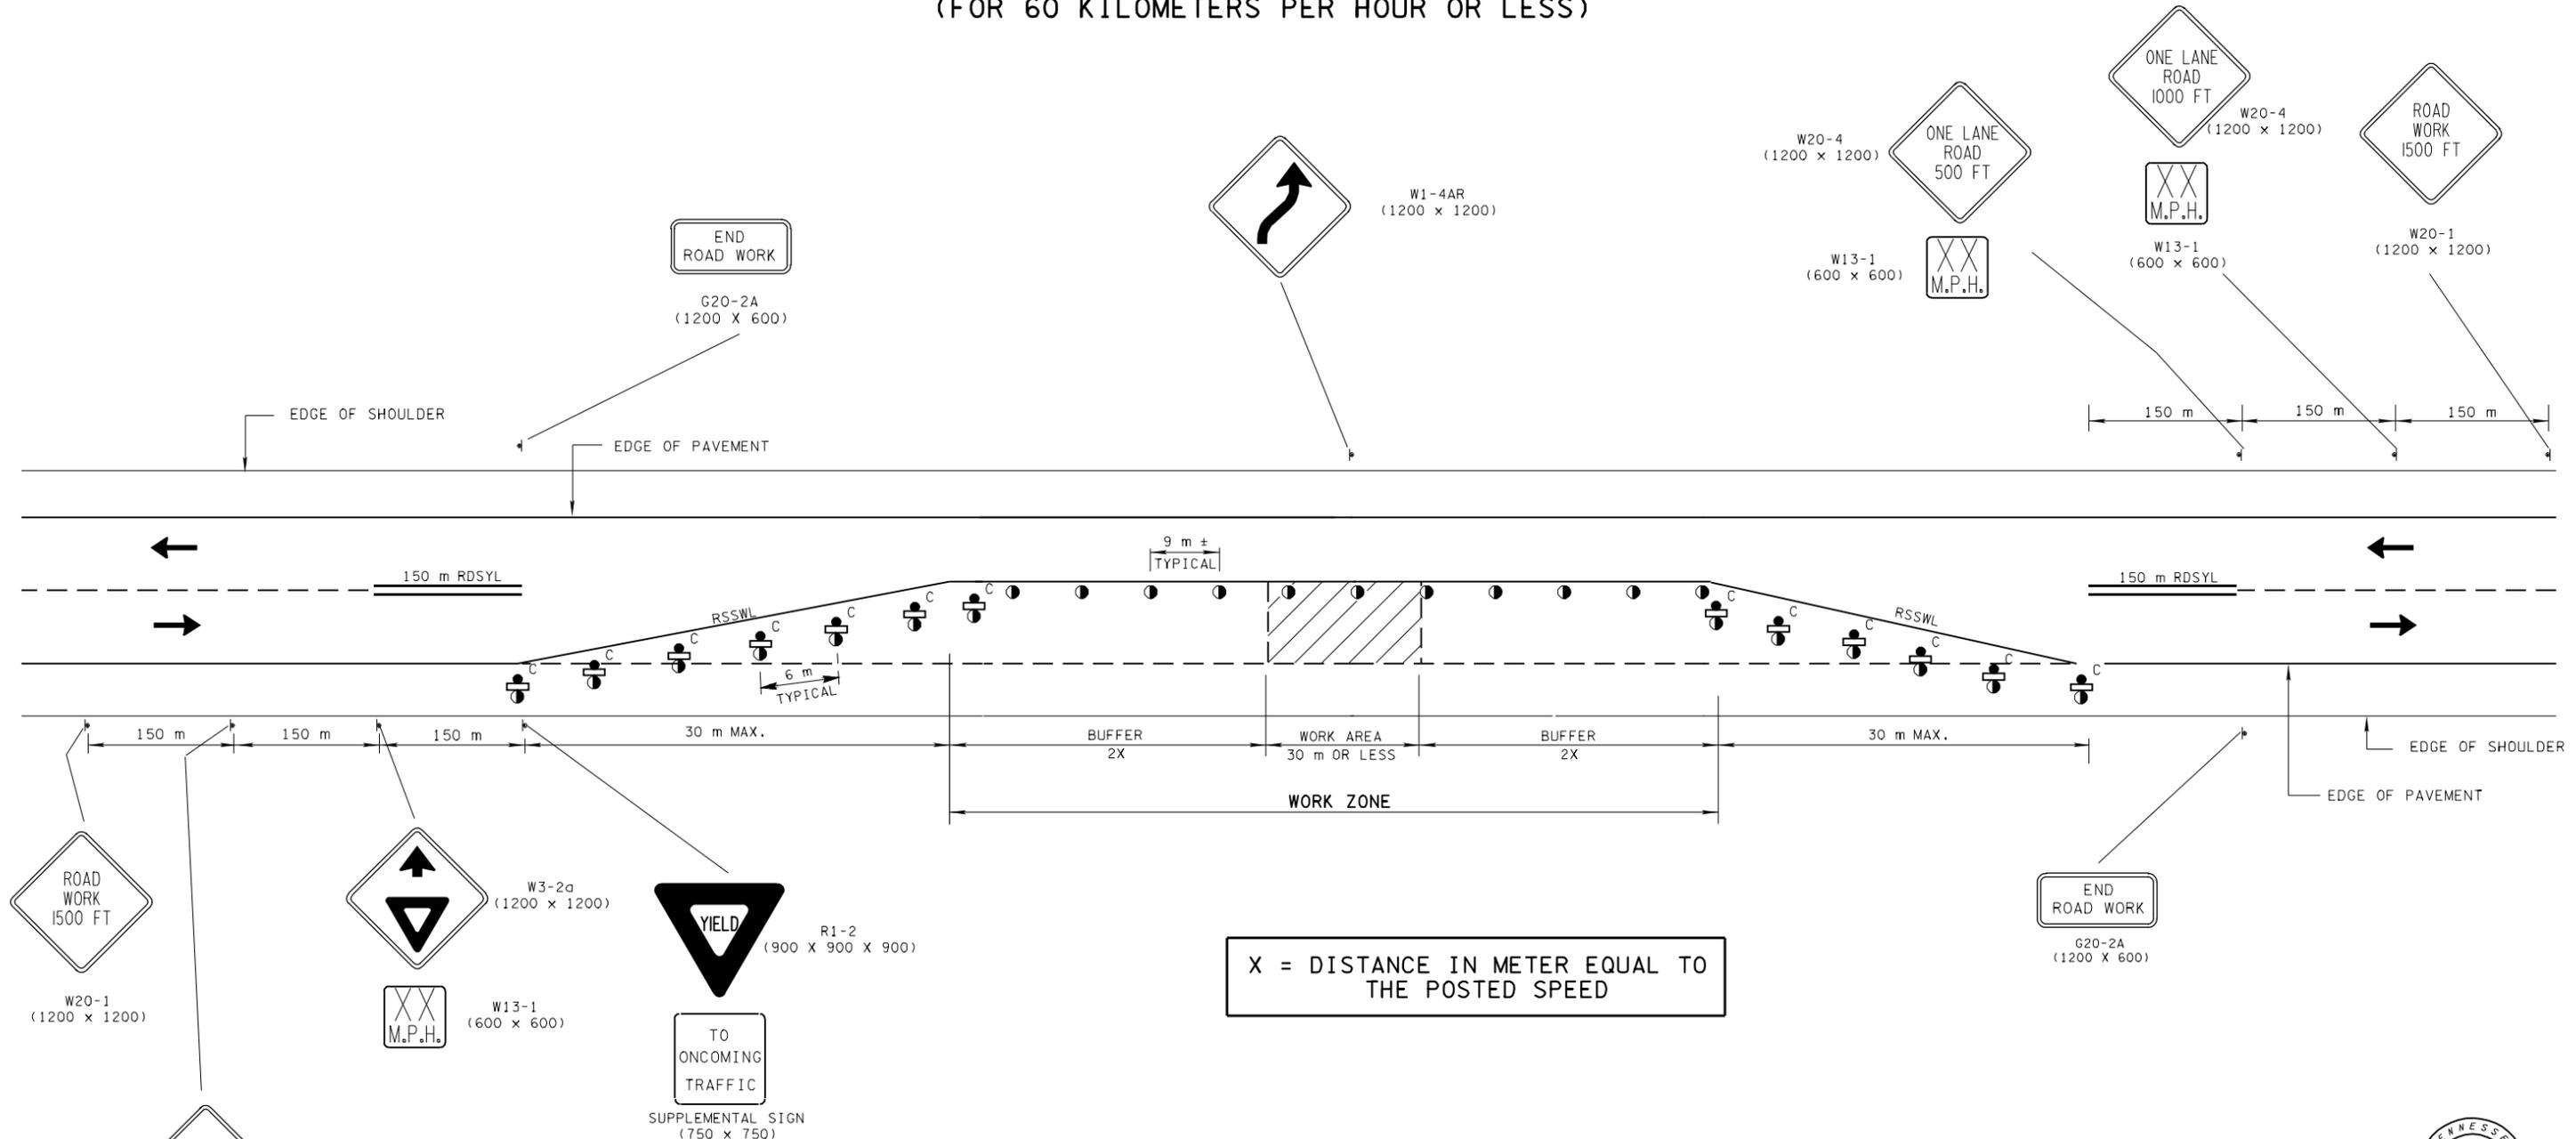


X = DISTANCE IN METER EQUAL TO THE POSTED SPEED

**GENERAL NOTES**

(A) THIS TRAFFIC CONTROL APPLICATION MAY BE USED WHEN CURRENT ADT IS 750 OR LESS, POSTED SPEED OF 40 MPH OR LESS, WORK AREA IS 30 m OR LESS, AND SIGHT DISTANCE MUST BE SUFFICIENT WHERE DRIVERS FROM BOTH DIRECTIONS CAN SEE APPROACHING TRAFFIC THROUGH AND BEYOND THE WORK SITE.

CHANNELIZATION DEVICE LEGEND	
	SIGN SUPPORT
	FLEXIBLE DRUMS
	FLEXIBLE DRUMS WITH TYPE "C" WARNING LIGHTS ATTACHED
	DIRECTION OF TRAFFIC
	WORK SITE
RSSWL	REMOVABLE PAVEMENT MARKING (SINGLE SOLID WHITE LINE)
RDSYL	REMOVABLE PAVEMENT MARKING (DOUBLE SOLID YELLOW LINE)

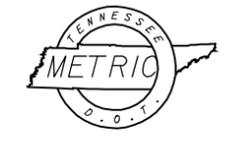

ALL UNITS ARE IN MILLIMETERS UNLESS NOTED OTHERWISE.  
 MINOR REVISION -- FHWA APPROVAL NOT REQUIRED.

STATE OF TENNESSEE  
 DEPARTMENT OF TRANSPORTATION

LANE CLOSURE  
 ON LOW-VOLUME  
 2-LANE HIGHWAY