
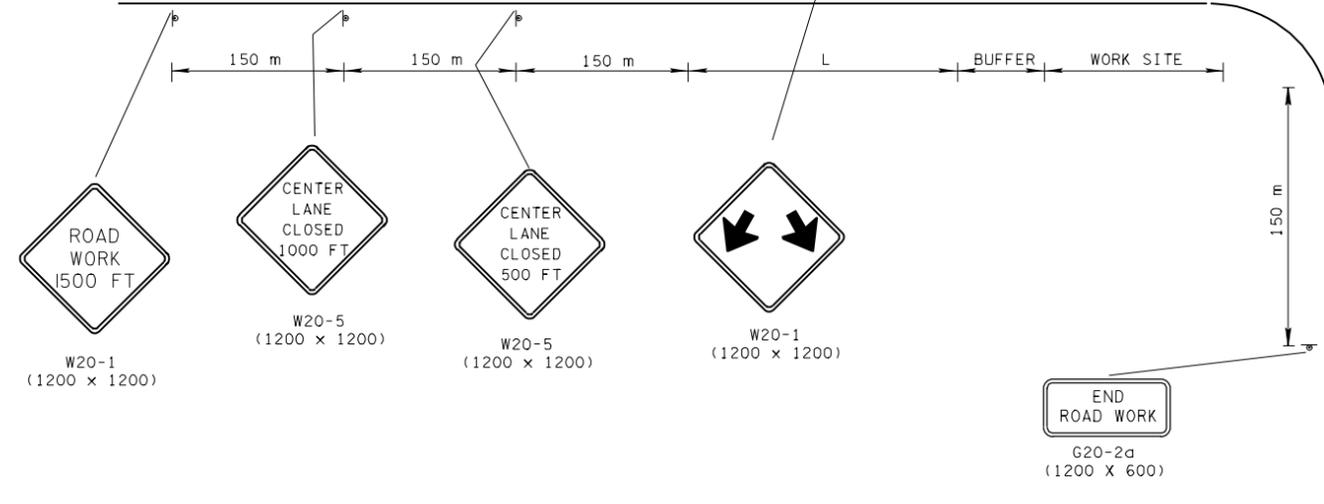


CENTER LANE CLOSURES AT NEAR SIDE OF INTERSECTIONS

- REV. 7-29-98: CHANGED FORMULA FOR COMPUTATION OF L.
- REV. 4-15-99: ADDED GENERAL NOTE (E).
- REV. 12-18-99: MODIFIED HEADING DESCRIPTION AND ELIMINATED OLD GENERAL NOTE (A).

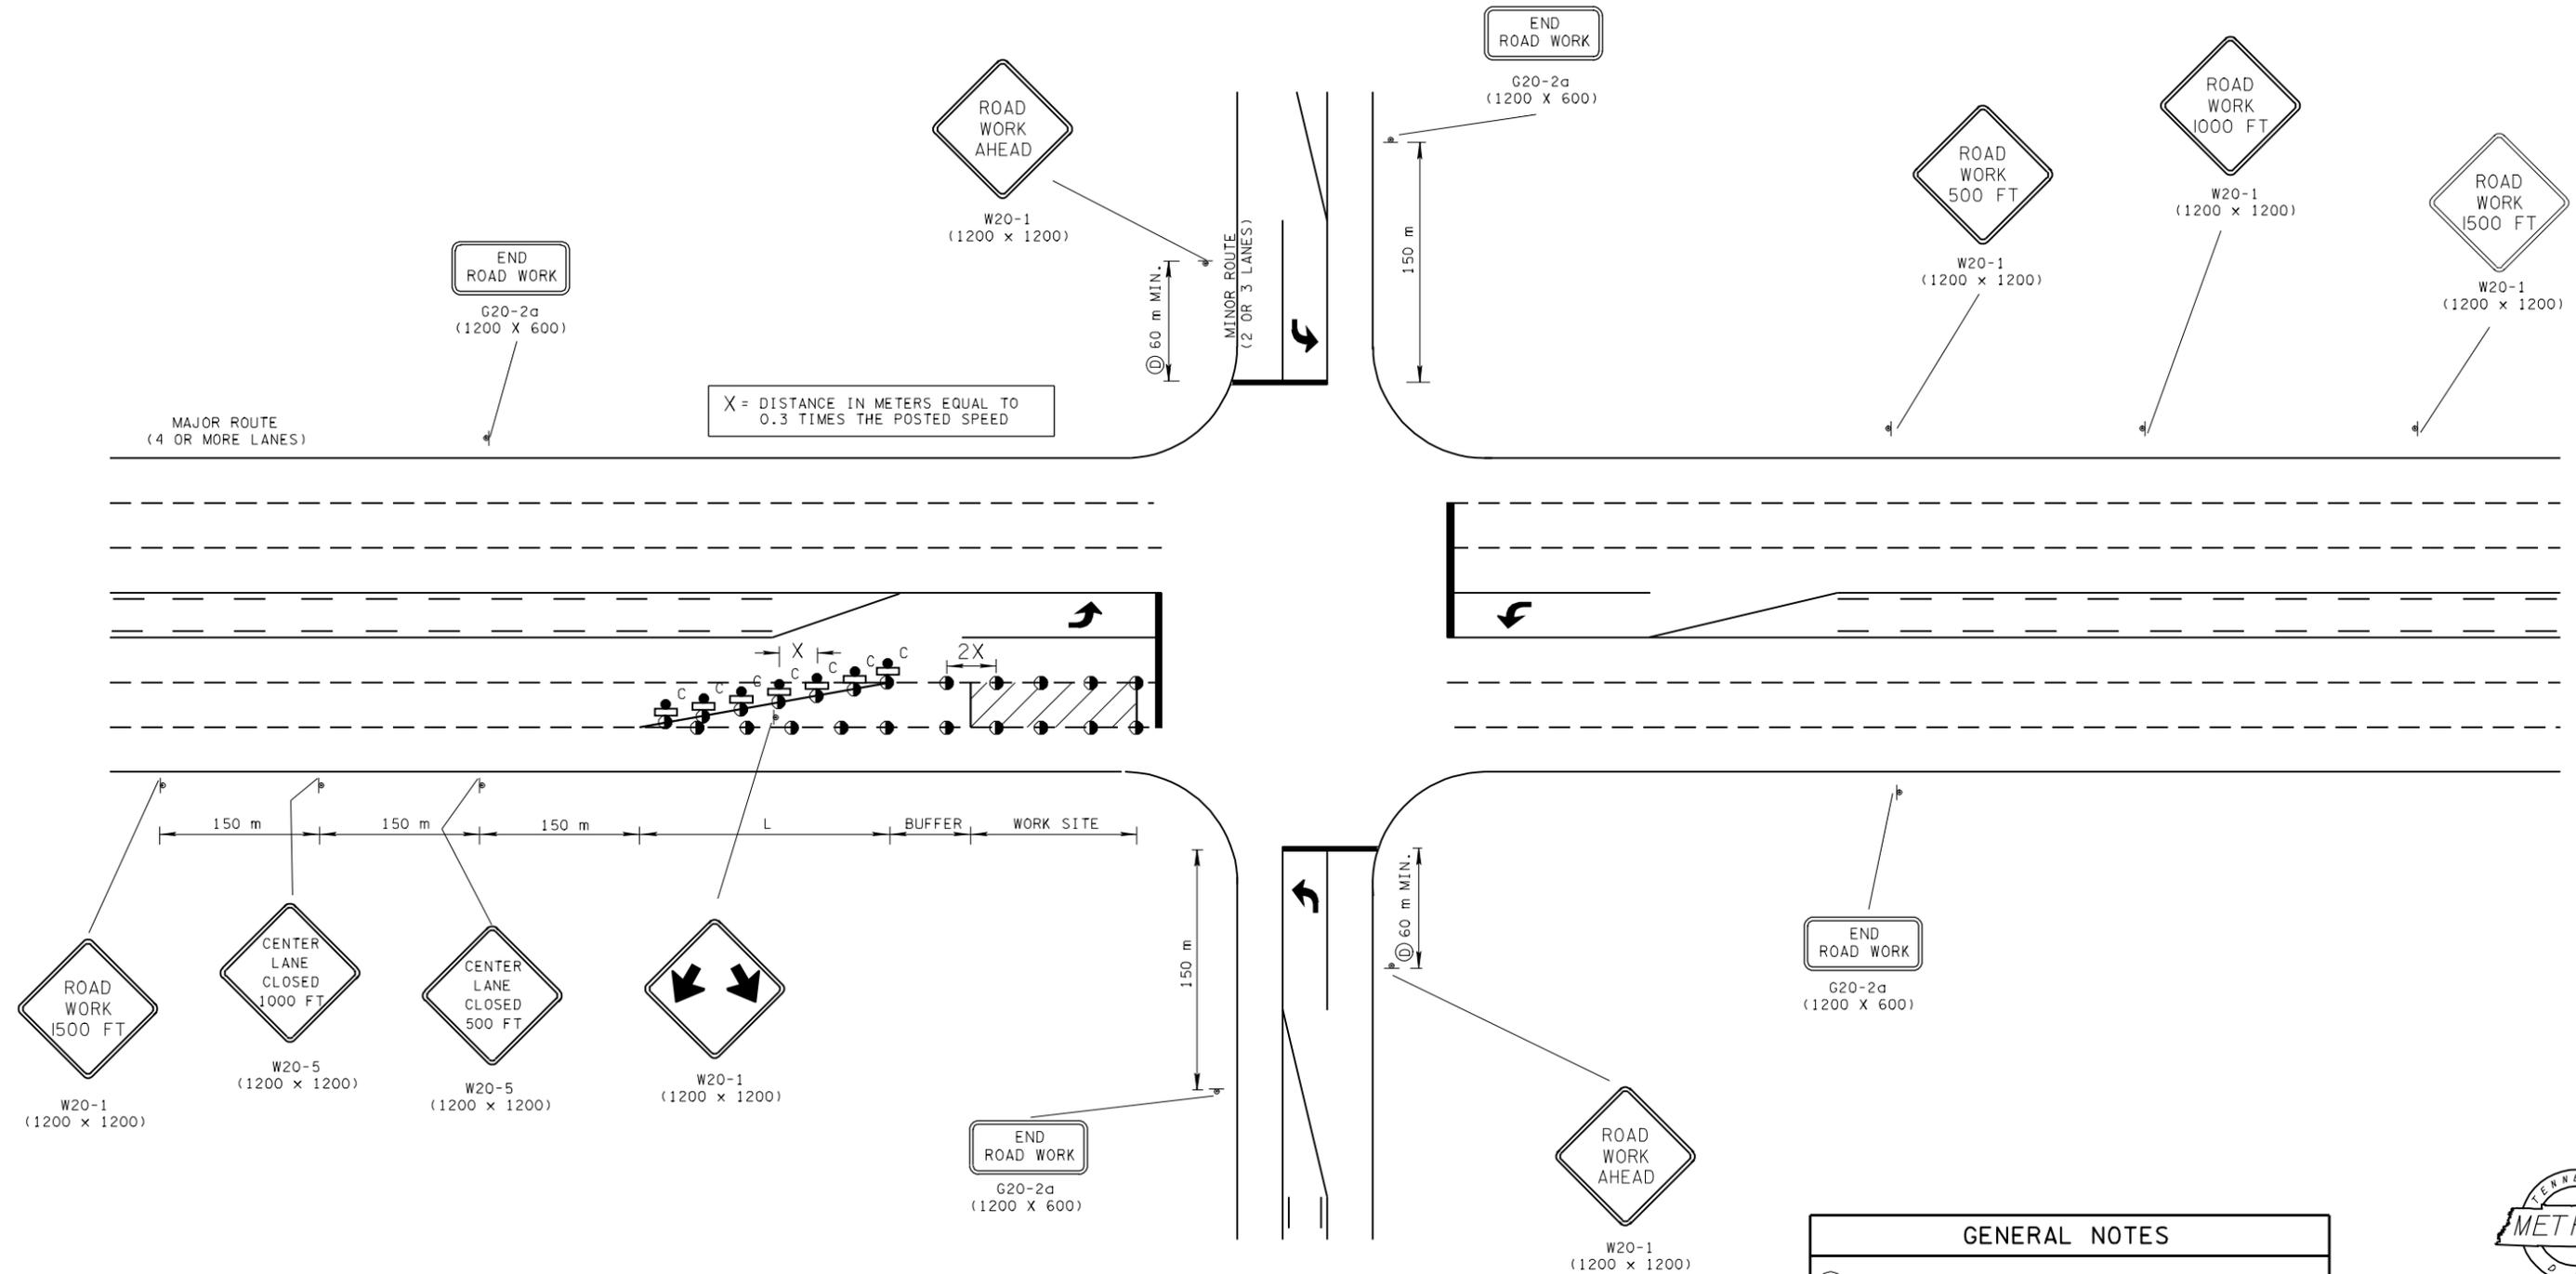

	FLEXIBLE DRUMS
	SIGN SUPPORT
	FLEXIBLE DRUMS WITH TYPE "C" WARNING LIGHTS ATTACHED
	WORK SITE

$L = W \times S$	(FOR POSTED SPEEDS OF 45 MPH OR GREATER)
$L = \frac{W \times S^2}{60}$	(FOR POSTED SPEEDS OF 40 MPH OR LESS)
L = TAPER LENGTH IN METERS	
W = WIDTH OF OFFSET IN METERS	
S = POSTED SPEED IN MPH	

(A)	FLEXIBLE DRUMS OR CONES MAY BE USED FOR SHORT TERM LANE CLOSURES (DAY TIME ONLY). FLEXIBLE DRUMS SHALL BE USED FOR LONG TERM (OVERNIGHT) CLOSURES.
(B)	SEE TABLE VI-1 OF PART VI OF THE MANUAL ON UNIFORM TRAFFIC CONTROL DEVICES (MUTCD) FOR GUIDELINES FOR LENGTHS OF LONGITUDINAL BUFFER SPACE.
(C)	SEE TABLE VI-3 OF PART VI OF THE MANUAL ON UNIFORM TRAFFIC CONTROL DEVICES (MUTCD) FOR GUIDELINES FOR ADVANCE WARNING SIGN SPACING TO BE USED TO DETERMINE DISTANCE FOR "ROAD WORK AHEAD" SIGN TO BE PLACED PRIOR TO INTERSECTION.
(D)	TYPE "C" WARNING LIGHTS ARE OPTIONAL IN LIGHTED URBAN AREAS.



ALL UNITS ARE IN MILLIMETERS UNLESS NOTED OTHERWISE.

□ MINOR REVISION -- FHWA APPROVAL NOT REQUIRED.

STATE OF TENNESSEE
DEPARTMENT OF TRANSPORTATION

CENTER LANE
CLOSURES
AT NEAR SIDE
OF INTERSECTIONS