


TRAFFIC CONTROL FOR SIGNAL ONLY PROJECTS WITH 4 OR 5 LANES ENTERING FROM ALL DIRECTIONS

REV. 10-26-98: MODIFIED GENERAL NOTE ①. ELIMINATED ROAD WORK 1/2 MILE SIGNS FROM MINOR ROUTE. CHANGED CONSTRUCTION SIGN QUANTITIES.
 □ REV. 12-18-99: IN NOTES FOR ABOVE LAYOUT BLOCK DELETED OLD NOTE NO. ②.

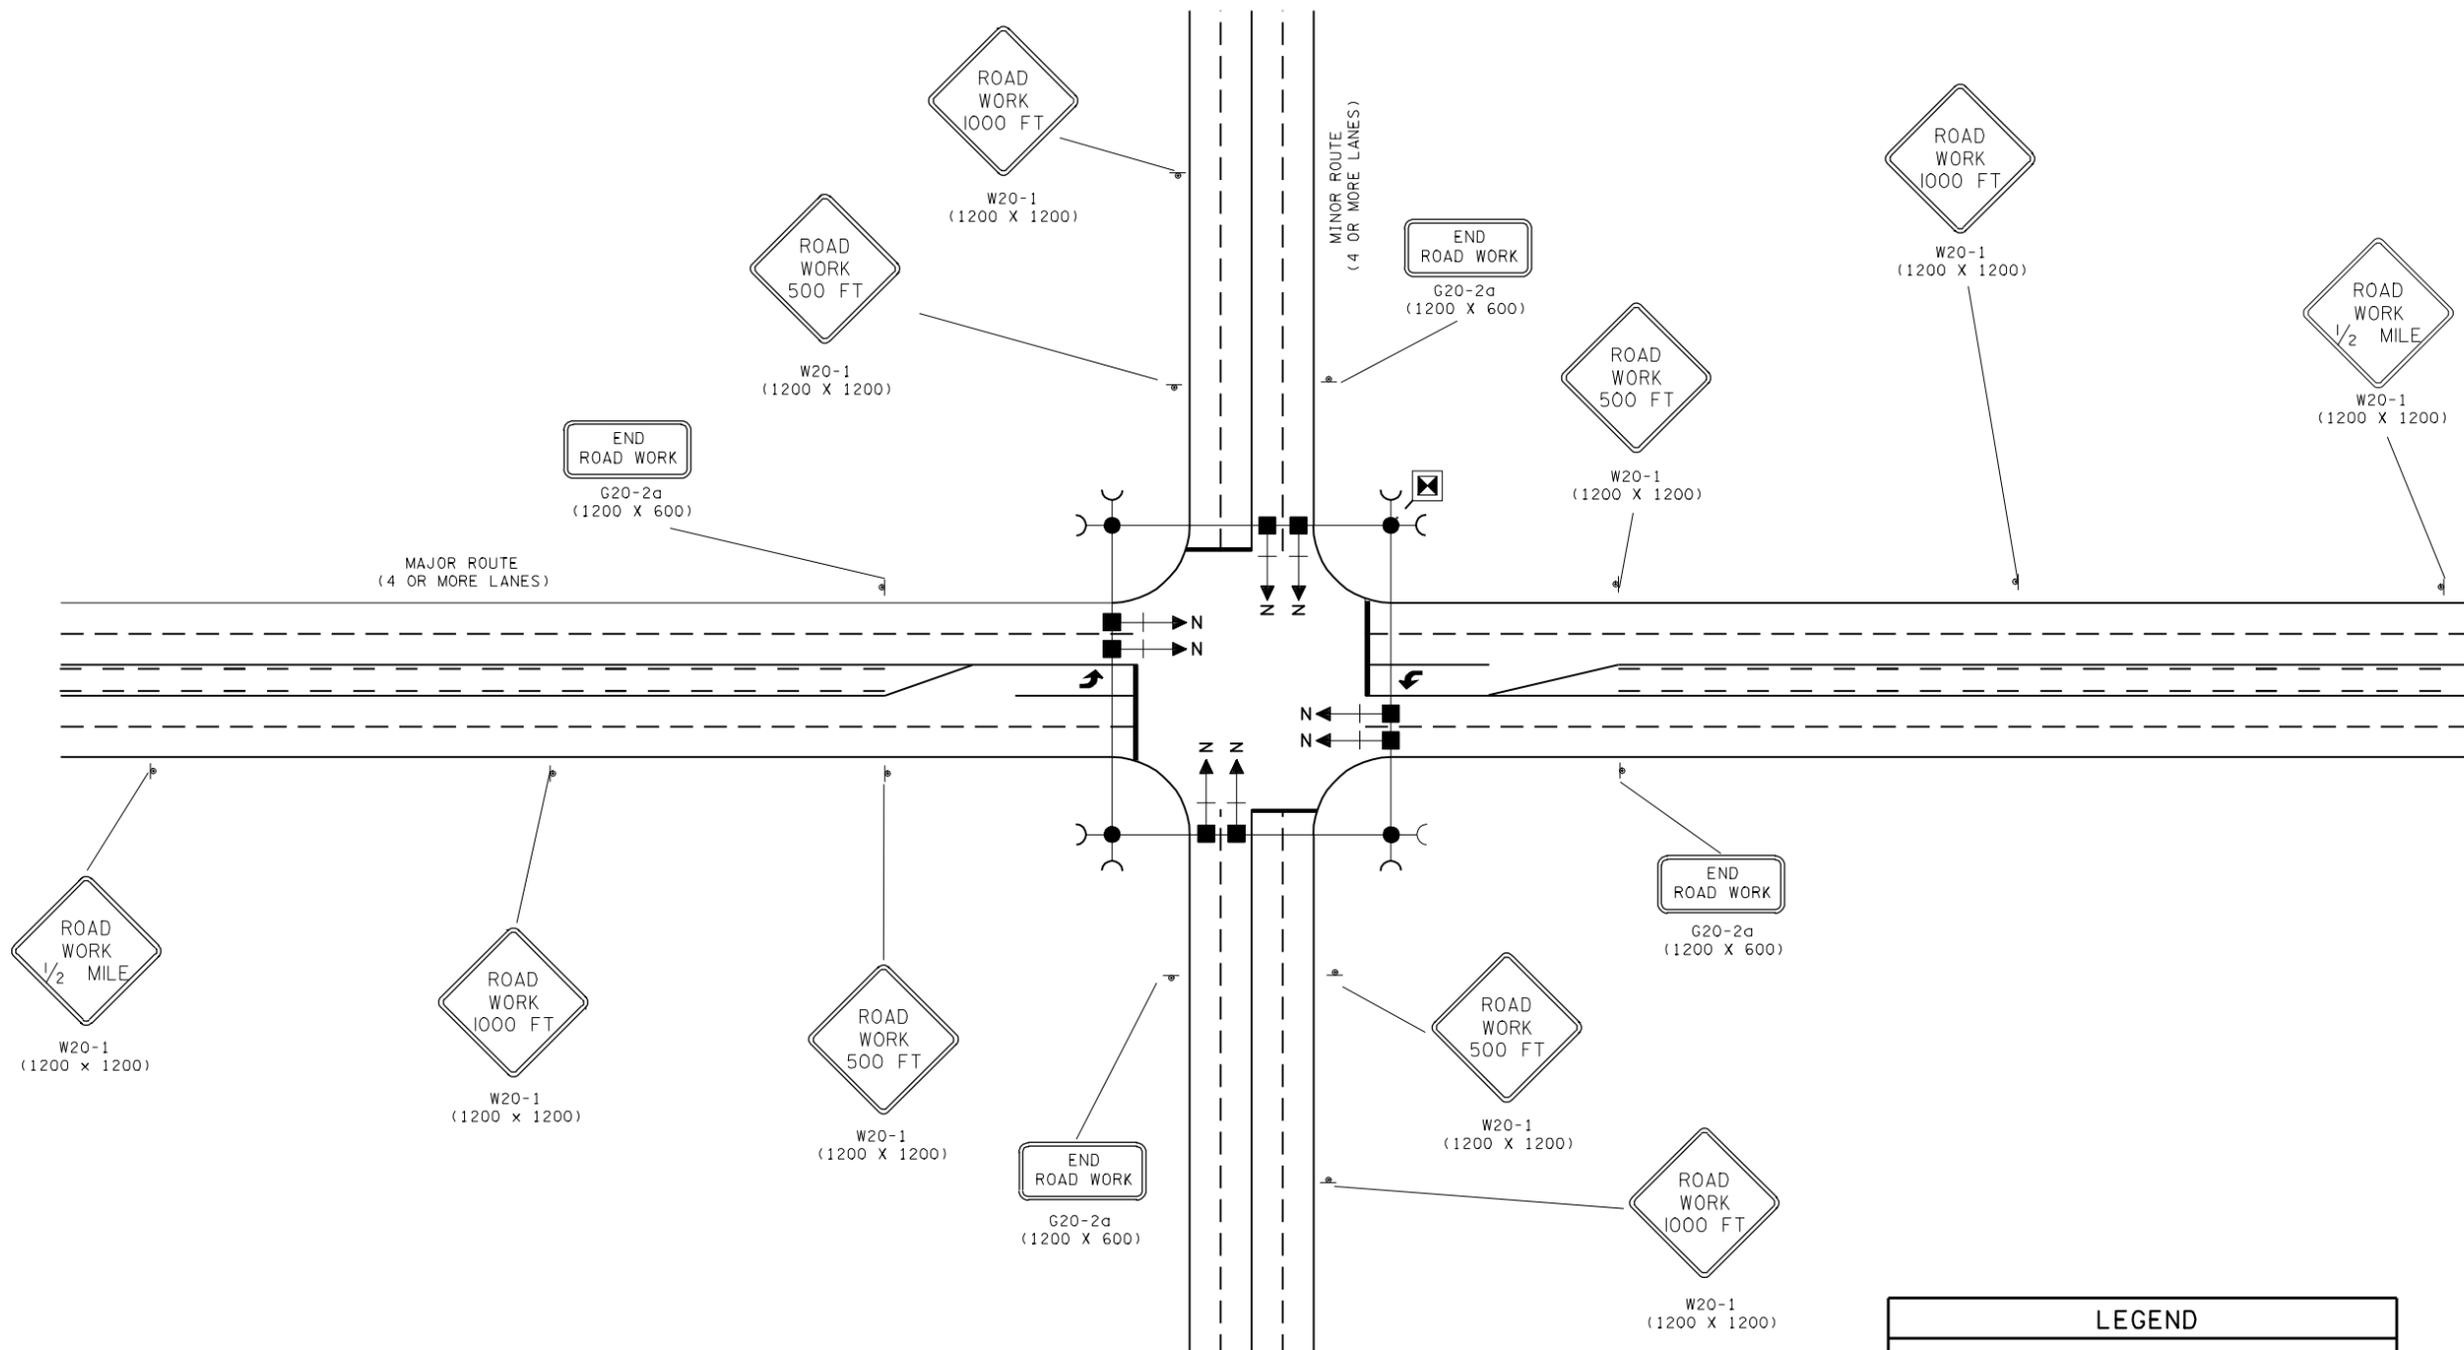

NOTES FOR ABOVE LAYOUT

① ONE LEFT LANE CLOSED 1000 FT. SIGN (W20-5L), ONE RIGHT LANE CLOSED 1000 FT. SIGN (W20-5R), ONE "LEFT LANE MERGE" SYMBOL SIGN (W4-2L), AND ONE "RIGHT LANE MERGE" SYMBOL SIGNS (W4-2R), SHALL BE PROVIDED. THE SIZES OF THESE SIGNS SHALL BE 1200 X 1200. SEE STANDARD DRAWING NOS. TM-WZ-40 AND TM-WZ-41 FOR MORE DETAILS.

CONSTRUCTION SIGN QUANTITIES (ITEM NO. 712M06)	
"T" INTERSECTIONS	- 20.07 m ²
4 - LEGGED INTERSECTIONS	- 23.78 m ²

LEGEND	
☒	PAD MOUNTED CONTROLLER
●	WOOD POLE FOR SIGNAL SUPPORT
—○	GUYING DEVICE ANGLE ANCHOR
■ —▶ N	SIGNAL HEAD WITH NUMBER AND BACKPLATE



ALL UNITS ARE IN MILLIMETERS UNLESS NOTED OTHERWISE.

□ MINOR REVISION -- FHWA APPROVAL NOT REQUIRED.

STATE OF TENNESSEE
DEPARTMENT OF TRANSPORTATION

TRAFFIC CONTROL FOR SIGNALS ONLY PROJECTS ON 4 OR 5 LANE MAJOR AND MINOR ROUTES

5-27-98 TM-WZ-52