


TRAFFIC CONTROL FOR SIGNAL ONLY PROJECTS WITH 4 OR MORE LANE DIVIDED MAJOR ROUTES AND 4 OR MORE LANE MINOR ROUTES

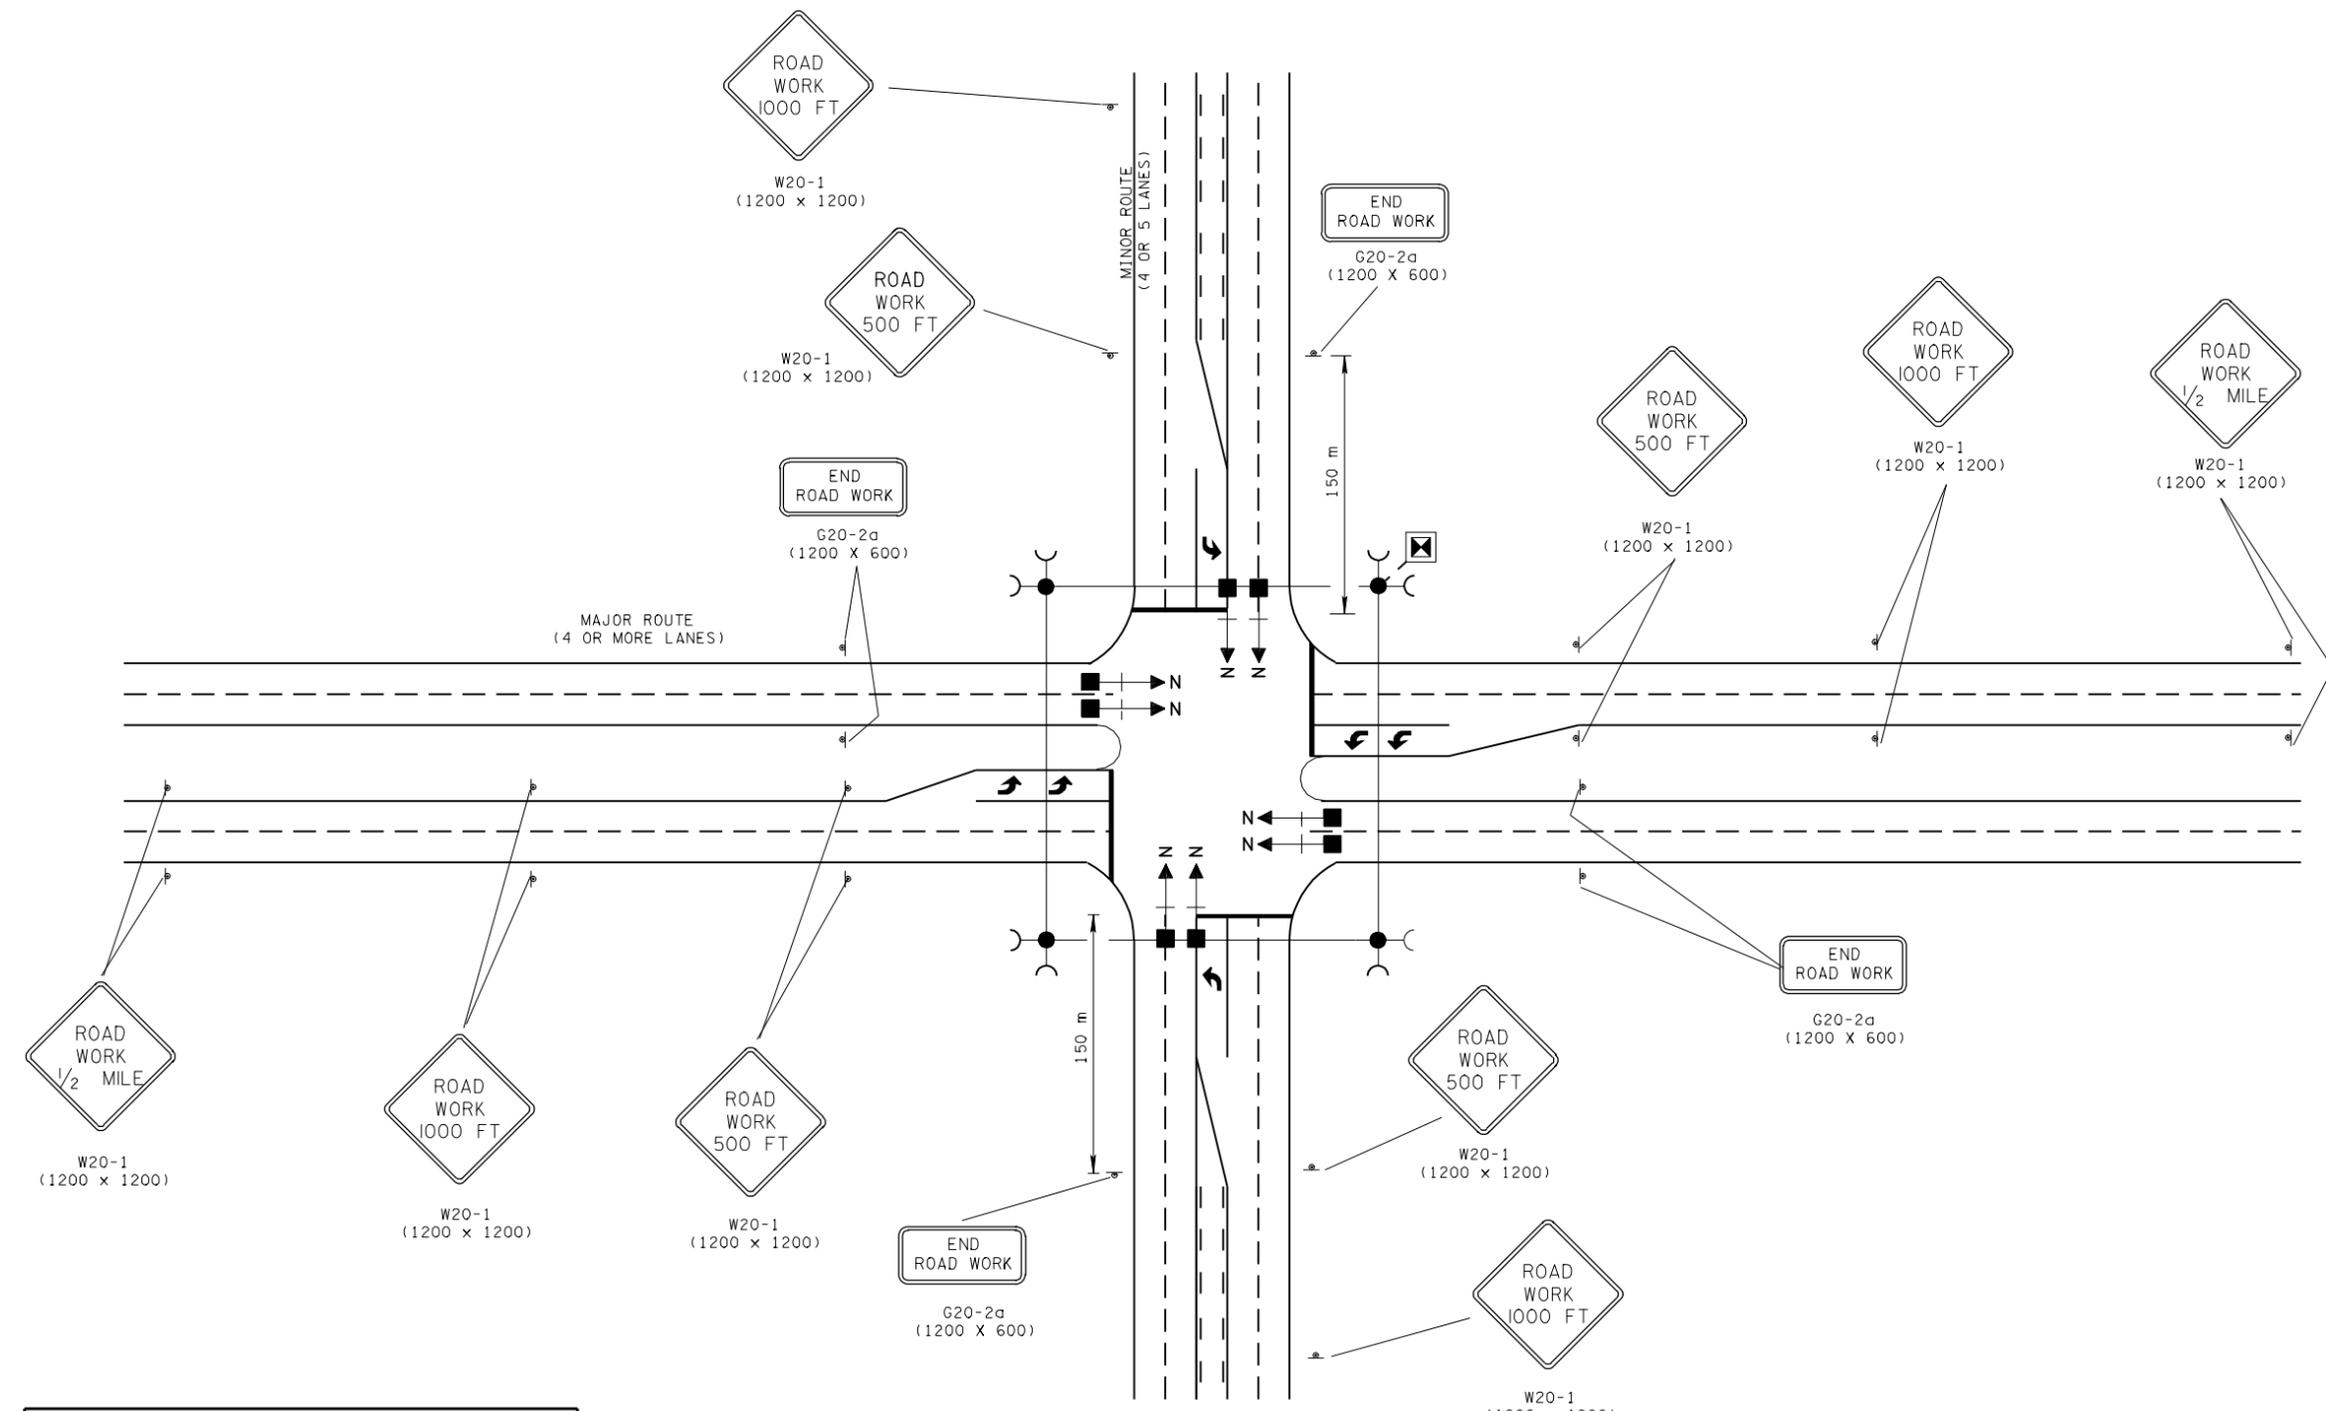

NOTES FOR ABOVE LAYOUT

① ONE LEFT LANE CLOSED 1000 FT. SIGN (W20-5L), ONE RIGHT LANE CLOSED 1000 FT. SIGN (W20-5R), ONE "LEFT LANE MERGE" SYMBOL SIGN (W4-2L), AND ONE "RIGHT LANE MERGE" SYMBOL SIGNS (W4-2R), SHALL BE PROVIDED. THE SIZES OF THESE SIGNS SHALL BE 1200 X 1200. SEE STANDARD DRAWING NOS. TM-WZ-40 AND TM-WZ-41 FOR MORE DETAILS.

LEGEND	
	PAD MOUNTED CONTROLLER
	WOOD POLE FOR SIGNAL SUPPORT
	GUYING DEVICE ANGLE ANCHOR
	SIGNAL HEAD WITH NUMBER AND BACKPLATE

CONSTRUCTION SIGN QUANTITIES (ITEM NO. 712M06)	
"T" INTERSECTIONS	- 30.47 m ²
4 - LEGGED INTERSECTIONS	- 34.19 m ²



ALL UNITS ARE IN MILLIMETERS UNLESS NOTED OTHERWISE.

MINOR REVISION -- FHWA APPROVAL NOT REQUIRED.

STATE OF TENNESSEE
DEPARTMENT OF TRANSPORTATION

TRAFFIC CONTROL FOR SIGNALS ONLY PROJECTS ON 4 OR MORE LANE DIVIDED MAJOR ROUTES AND 4 OR MORE LANE MINOR ROUTES