
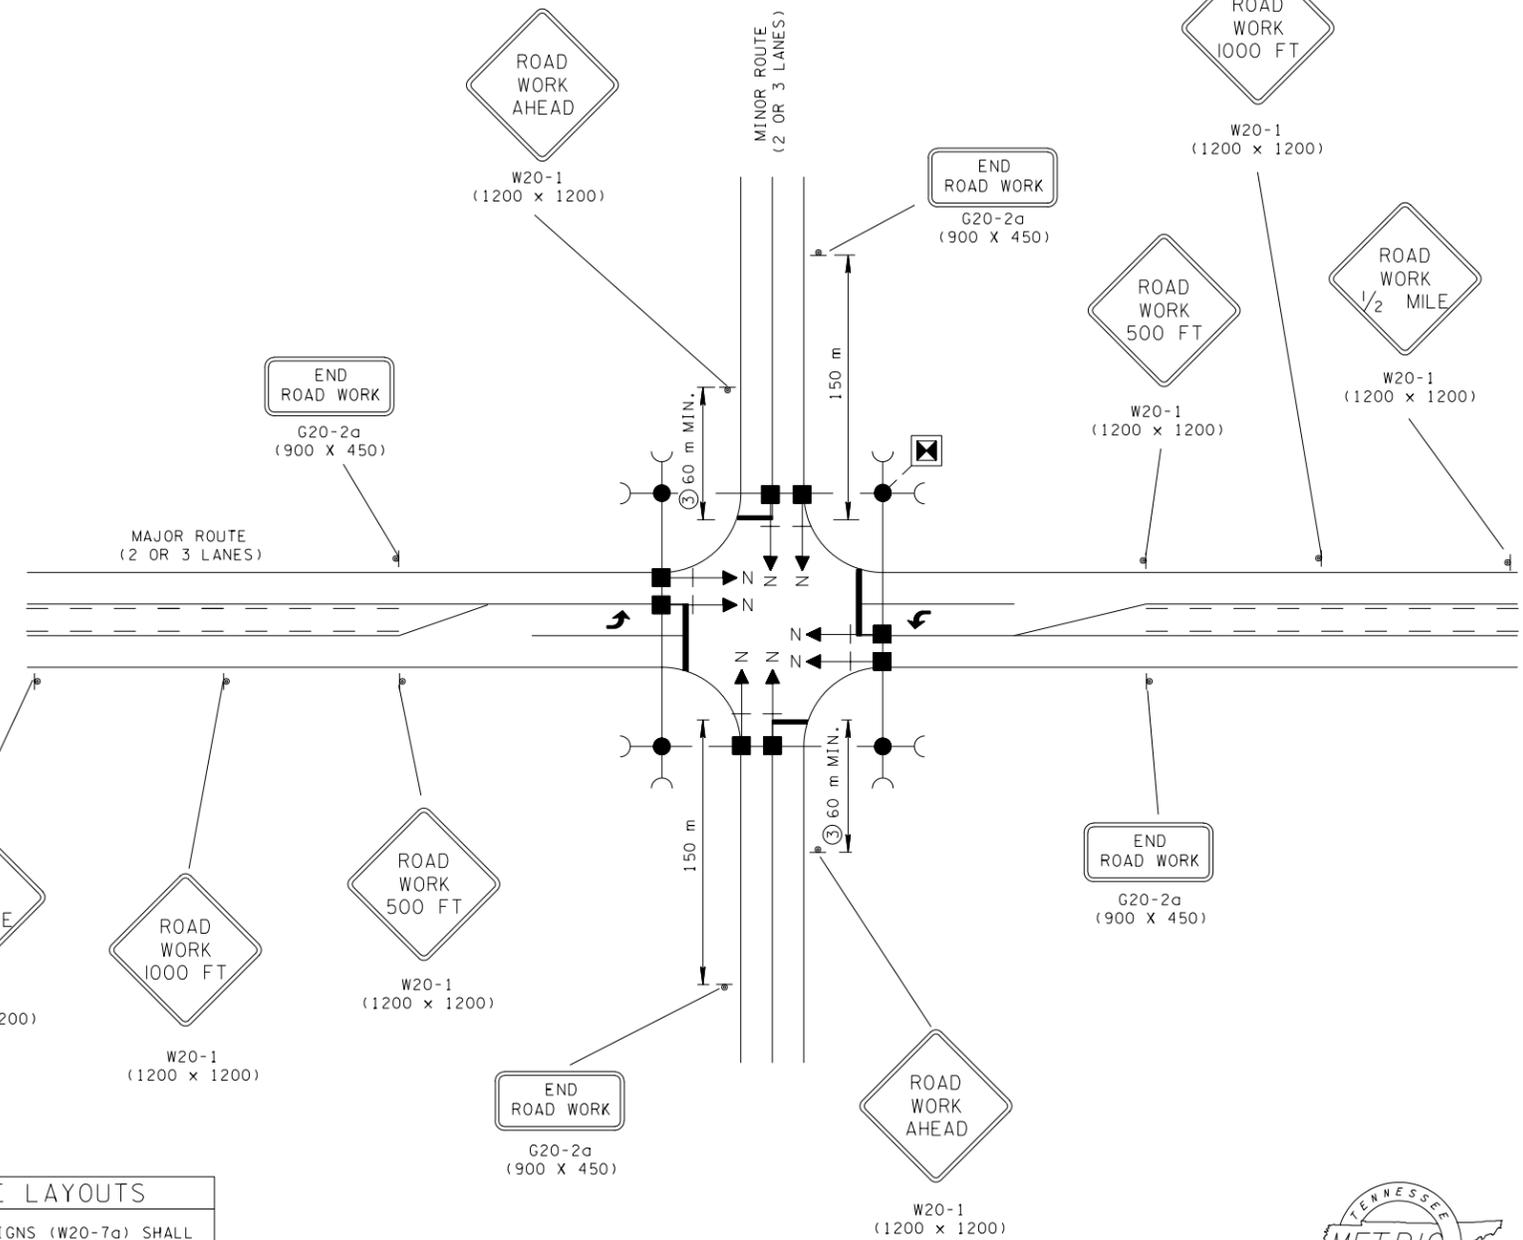


TRAFFIC CONTROL FOR SIGNAL ONLY PROJECTS WITH 2 OR 3 LANES ENTERING FROM ALL DIRECTIONS

DETAIL FOR 60 Km/h DESIGN OR LESS

DETAIL FOR GREATER THAN 60 Km/h DESIGN

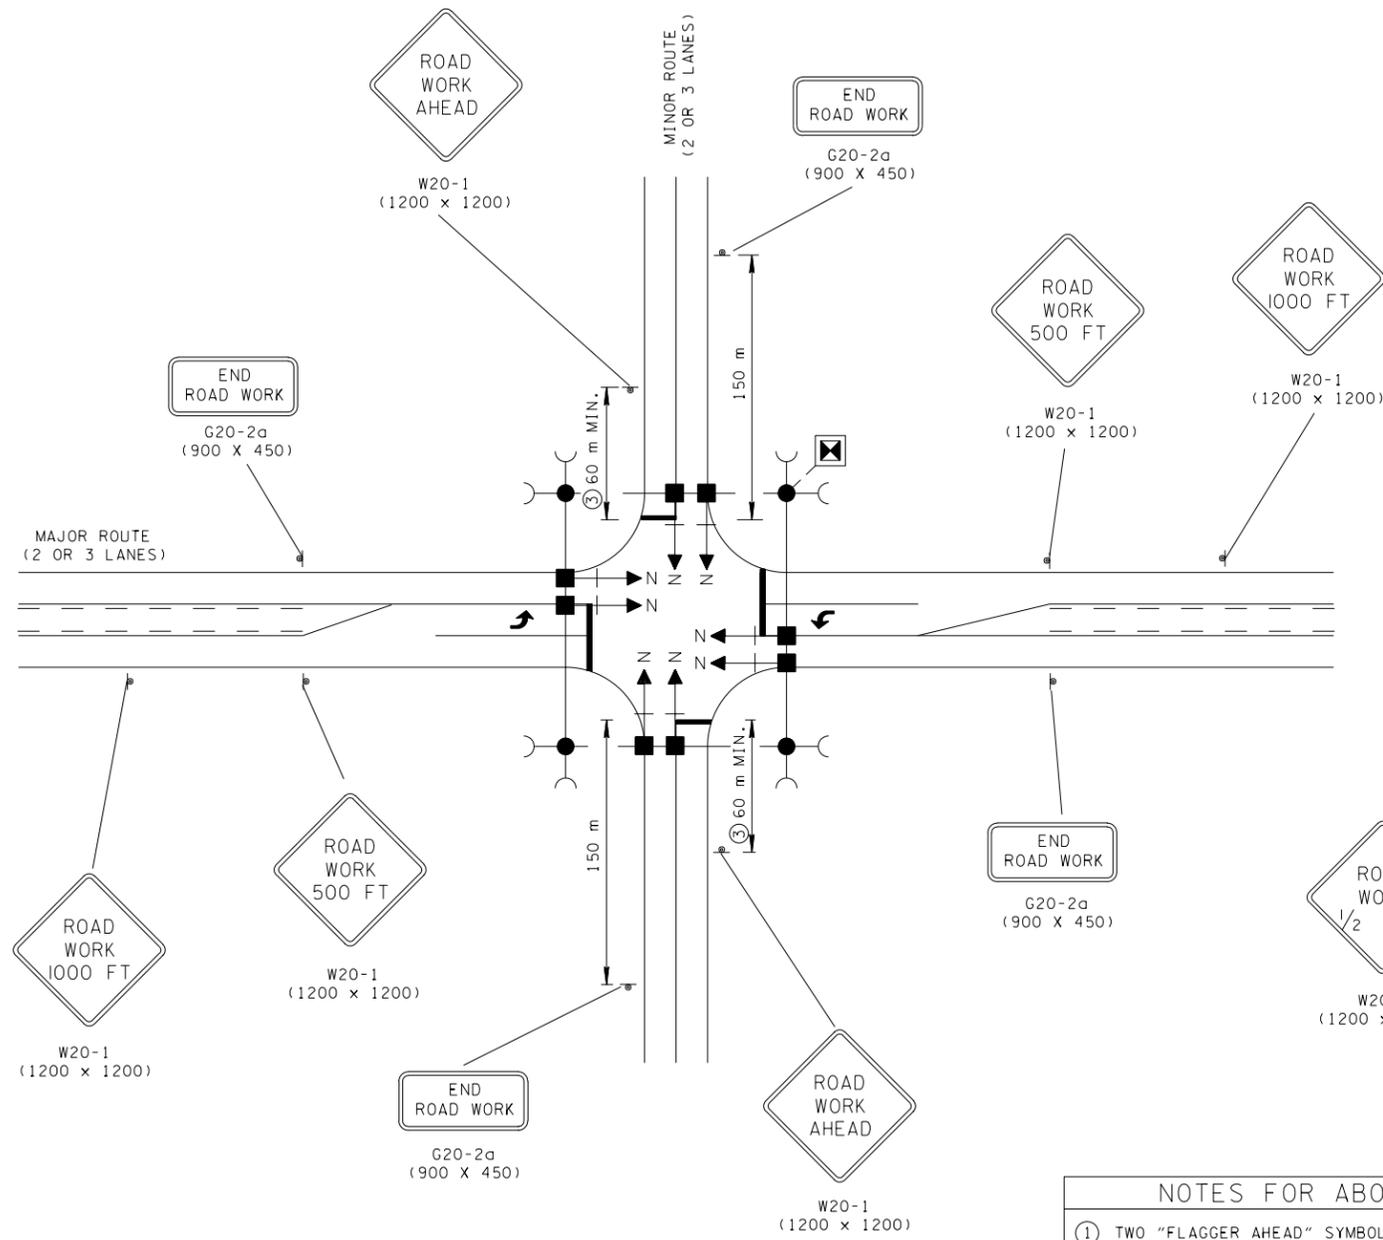

NOTES FOR ABOVE LAYOUTS

- TWO "FLAGGER AHEAD" SYMBOL SIGNS (W20-7a) SHALL BE PROVIDED. THE SIZES OF THESE SIGNS SHALL BE 1200 X 1200.
- SEE TABLE VI-3 IN PART VI OF THE MUTCD (CURRENT EDITION).

CONSTRUCTION SIGN QUANTITIES
(ITEM NO. 712M06)

"T" INTERSECTIONS	- 8.69 m ²
4 - LEGGED INTERSECTIONS	- 10.59 m ²

LEGEND

	PAD MOUNTED CONTROLLER
	WOOD POLE FOR SIGNAL SUPPORT
	GUYING DEVICE ANGLE ANCHOR
	SIGNAL HEAD WITH NUMBER AND BACKPLATE

CONSTRUCTION SIGN QUANTITIES
(ITEM NO. 712M06)

"T" INTERSECTIONS	- 11.66 m ²
4 - LEGGED INTERSECTIONS	- 13.56 m ²



ALL UNITS ARE IN MILLIMETERS UNLESS NOTED OTHERWISE.

MINOR REVISION -- FHWA APPROVAL NOT REQUIRED.

STATE OF TENNESSEE
DEPARTMENT OF TRANSPORTATION

TRAFFIC CONTROL FOR SIGNALS ONLY PROJECTS ON 2 OR 3 LANE MAJOR ROUTES