


## TRAFFIC CONTROL FOR SIGNAL ONLY PROJECTS WITH A 4 OR 5 LANE MAJOR ROUTE AND A 2 OR 3 LANE MINOR ROUTE

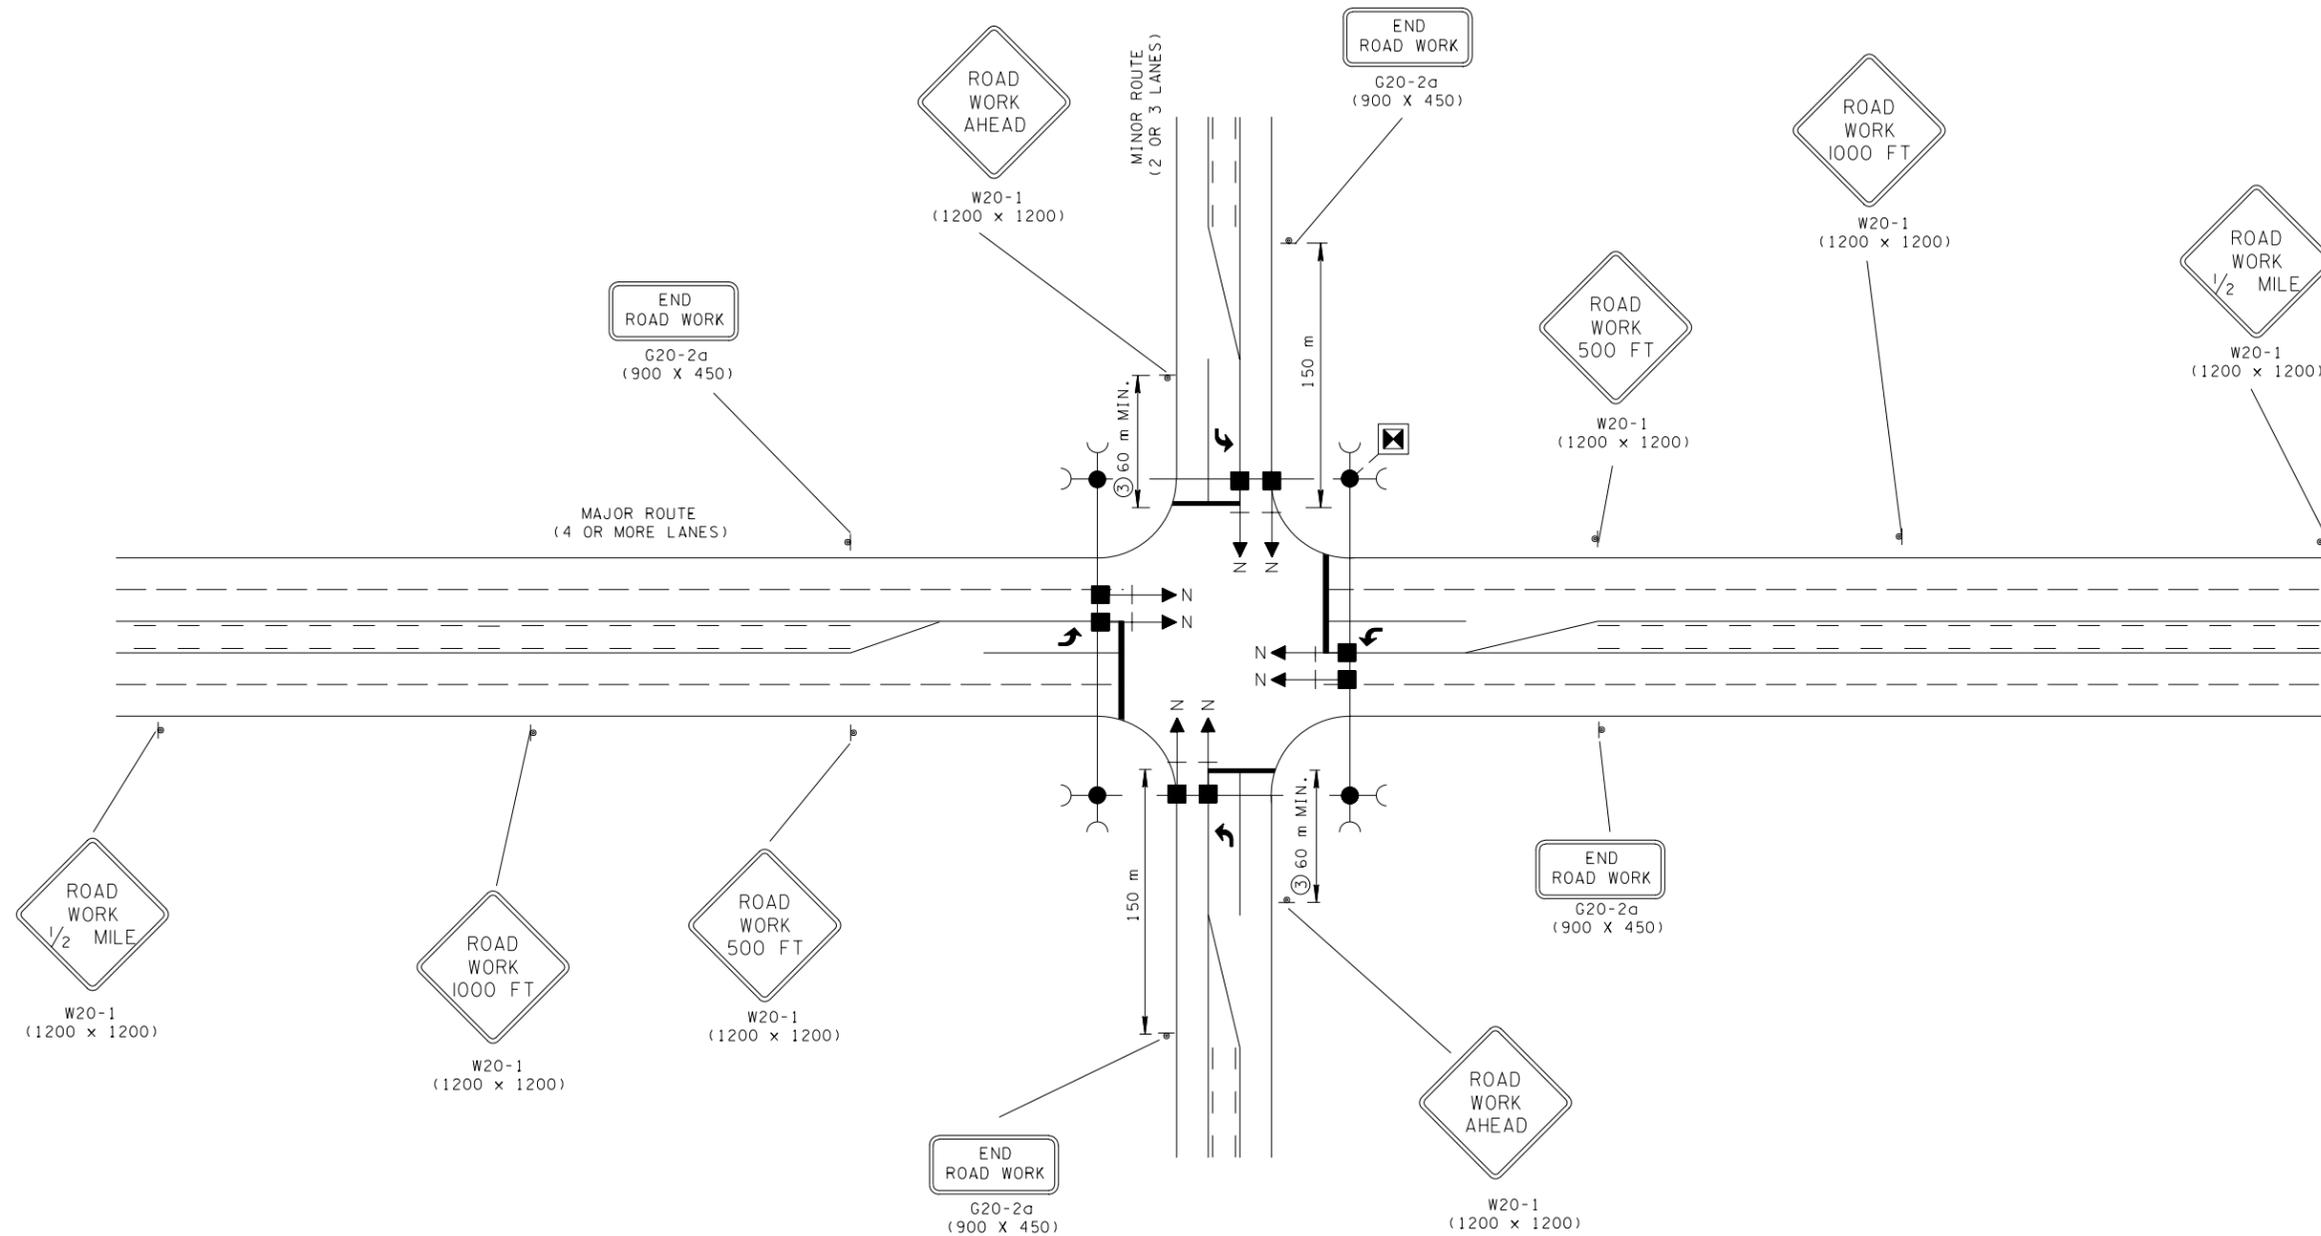

**NOTES FOR ABOVE LAYOUT**

① ONE LEFT LANE CLOSED 1000 FT. SIGN (W20-5L), ONE RIGHT LANE CLOSED 1000 FT. SIGN (W20-5R), ONE "LEFT LANE MERGE" SYMBOL SIGN (W4-2L), ONE "RIGHT LANE MERGE" SYMBOL SIGN (W4-2R), AND TWO "FLAGGER AHEAD" SYMBOL SIGNS (W20-7a) SHALL BE PROVIDED. THE SIZES OF THESE SIGNS SHALL BE 1200 X 1200. SEE STANDARD DRAWING NOS. TM-WZ-40 AND TM-WZ-41 FOR MORE DETAILS.

② SEE TABLE VI-3 IN PART VI OF THE MUTCD (CURRENT EDITION).

LEGEND	
	PAD MOUNTED CONTROLLER
	WOOD POLE FOR SIGNAL SUPPORT
	GUYING DEVICE ANGLE ANCHOR
	SIGNAL HEAD WITH NUMBER AND BACKPLATE

CONSTRUCTION SIGN QUANTITIES (ITEM NO. 712M06)	
"T" INTERSECTIONS	- 11.66 m <sup>2</sup>
4 - LEGGED INTERSECTIONS	- 13.56 m <sup>2</sup>



ALL UNITS ARE IN MILLIMETERS UNLESS NOTED OTHERWISE.

MINOR REVISION -- FHWA APPROVAL NOT REQUIRED.

**STATE OF TENNESSEE  
DEPARTMENT OF TRANSPORTATION**

TRAFFIC CONTROL  
FOR SIGNALS ONLY  
PROJECTS ON 4 OR  
5 LANE MAJOR  
ROUTES