


TRAFFIC CONTROL FOR SIGNAL ONLY PROJECTS WITH 4 OR 5 LANES ENTERING FROM ALL DIRECTIONS

- REV. 10-26-98: MODIFIED GENERAL NOTE ①. ELIMINATED ROAD WORK 1/2 MILE SIGNS FROM MINOR ROUTE. CHANGED CONSTRUCTION SIGN QUANTITIES.
- REV. 12-18-99: IN NOTES FOR ABOVE LAYOUT BLOCK DELETED OLD NOTE NO. ②.
- REV. 7-29-03: CHANGED SIZE OF END ROAD WORK CONSTRUCTION SIGN FROM 1200 X 600 TO 900 X 450.

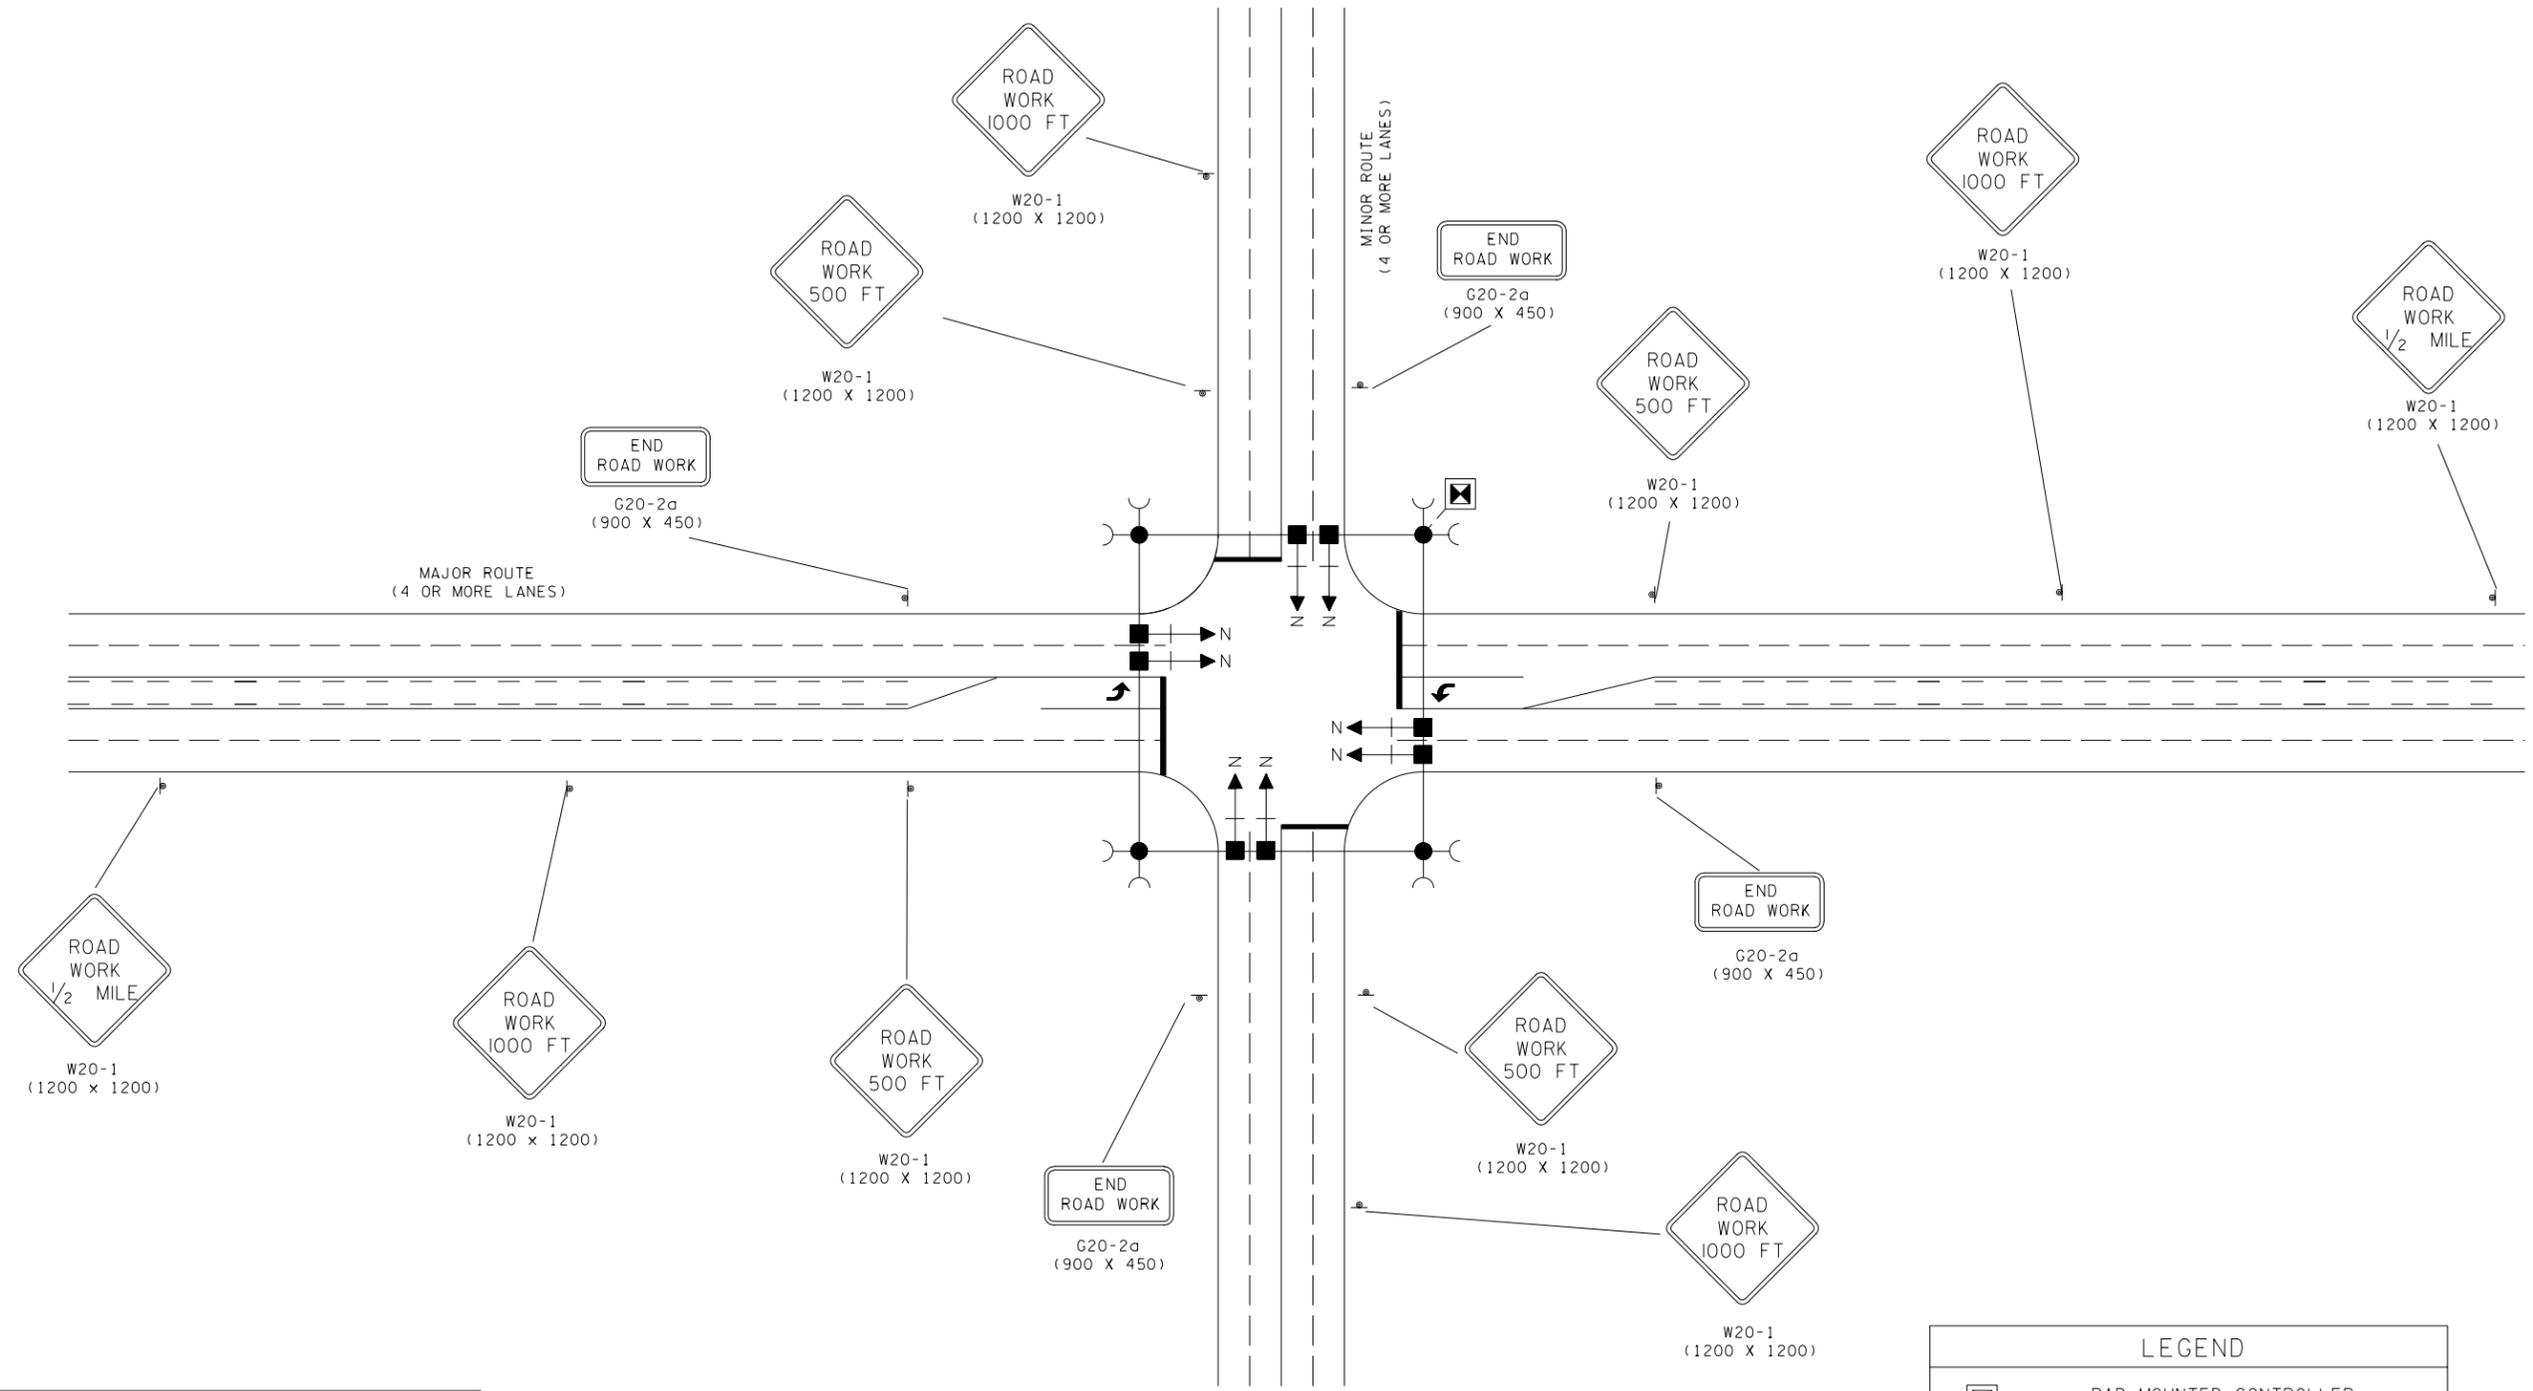

NOTES FOR ABOVE LAYOUT

① ONE LEFT LANE CLOSED 1000 FT. SIGN (W20-5L), ONE RIGHT LANE CLOSED 1000 FT. SIGN (W20-5R), ONE "LEFT LANE MERGE" SYMBOL SIGN (W4-2L), AND ONE "RIGHT LANE MERGE" SYMBOL SIGNS (W4-2R), SHALL BE PROVIDED. THE SIZES OF THESE SIGNS SHALL BE 1200 X 1200. SEE STANDARD DRAWING NOS. TM-WZ-40 AND TM-WZ-41 FOR MORE DETAILS.

CONSTRUCTION SIGN QUANTITIES (ITEM NO. 712M06)	
"T" INTERSECTIONS	- 13.15 m ²
4 - LEGGED INTERSECTIONS	- 16.54 m ²

LEGEND	
	PAD MOUNTED CONTROLLER
	WOOD POLE FOR SIGNAL SUPPORT
	GUYING DEVICE ANGLE ANCHOR
	SIGNAL HEAD WITH NUMBER AND BACKPLATE



ALL UNITS ARE IN MILLIMETERS UNLESS NOTED OTHERWISE.

■ MINOR REVISION -- FHWA APPROVAL NOT REQUIRED.

**STATE OF TENNESSEE
DEPARTMENT OF TRANSPORTATION**

TRAFFIC CONTROL
FOR SIGNALS ONLY
PROJECTS ON 4 OR
5 LANE MAJOR AND
MINOR ROUTES