

Index of Sheets

SHEET NO.	SHEET NAME
1 ...	TITLE SHEET
2 ...	ESTIMATED ROADWAY QUANTITIES
3 ...	TYPICAL SECTIONS
4-4A ..	GENERAL NOTES AND SPECIAL NOTES
5 ...	PRE-CONSTRUCTION RIDE NUMBERS

Standard Roadway Drawings

SHEET NO.	REV.	DESCRIPTION
RD-A-1	12-18-99	STANDARD ABBREVIATIONS
RD-L-1	10-26-94	STANDARD LEGEND
RD-L-4	04-15-04	STANDARD LEGEND FOR SIGNALIZATION AND LIGHTING
RD01-TS-6	07-31-13	TYPICAL CURB AND GUTTER SECTIONS WITH SHOULDER
D-MH-2	08-01-12	STANDARD MASONRY & PRECAST NO. 3 MANHOLE
T-M-1	07-24-14	DETAILS OF PAVEMENT MARKINGS FOR CONVENTIONAL ROADS AND MARKING ABBREVIATIONS
T-M-2	07-24-14	DETAILS OF PAVEMENT MARKINGS FOR CONVENTIONAL ROADS
T-M-4	07-24-14	STANDARD INTERSECTION PAVEMENT MARKINGS
T-SG-2	07-29-04	LOOP LEAD-INS CONDUIT AND PULL BOXES
T-SG-3	11-11-04	NOTES AND DETAILS OF INDUCTIVE LOOPS
T-SG-3A		ALTERNATE DETECTION DETAILS

STATE OF TENNESSEE
DEPARTMENT OF TRANSPORTATION
BUREAU OF ENGINEERING

HENDERSON COUNTY

S.R. 20

FROM: L.M.10.99 (SEAHORSE DR.)
TO: L.M.12.85 (EAST OF S.R. 22)

RESURFACING

STATE HIGHWAY NO. 20 F.A.H.S. NO. 412

TENN.	YEAR 2015	SHEET NO. 1
FED. AID PROJ. NO.	NH/HSIP-20(59)	
STATE PROJ. NO.	39003-8280-14	



PROJECT SITE



BEGIN PROJECT L.M. 10.99
(SEAHORSE DR.)

END PROJECT L.M. 12.85
(EAST OF S.R. 22)



SPECIAL NOTES

PROPOSALS MAY BE REJECTED BY THE COMMISSIONER IF ANY OF THE UNIT PRICES CONTAINED THEREIN ARE OBVIOUSLY UNBALANCED, EITHER EXCESSIVE OR BELOW THE REASONABLE COST ANALYSIS VALUE.

THIS PROJECT TO BE CONSTRUCTED UNDER THE STANDARD SPECIFICATIONS OF THE TENNESSEE DEPARTMENT OF TRANSPORTATION DATED MARCH 1, 2006 AND ADDITIONAL SPECIFICATIONS AND SPECIAL PROVISIONS CONTAINED IN THE PLANS AND IN THE PROPOSAL CONTRACT

TDOT C.E. MANAGER 1 TABITHA CAVANESS, P.E., REG. 4

DESIGNER ROSE WILLIAMS/WILLIE COLEMAN, REG. 4 CHECKED BY WILLIE COLEMAN, REG. 4

P.E. NO. 98043-4283-04
PIN: 119625.00

SCALE: 0 1 2 3 MILES



PROJECT LENGTH 1.86 MILES
TOTAL LANE MILES RESURFACED 9.30 MILES

UTILITY OWNERS	
UTILITY	UTILITY CONTACT
WATER SEWER	CITY OF HENDERSON MARK ELKINS (731) 983-5000 121 CROOK AVE. HENDERSON, TN. 38340

**UNOFFICIAL
SET
NOT FOR
BIDDING**

SEALED BY

APPROVED: *Paul D. Decker*
CHIEF ENGINEER

DATE: _____

APPROVED: *John Schroer*
JOHN SCHROER, COMMISSIONER

TRAFFIC DATA	
ADT (2014)	18800

APPROVED: _____
DIVISION ADMINISTRATOR DATE

U.S. DEPARTMENT OF TRANSPORTATION
FEDERAL HIGHWAY ADMINISTRATION

TYPE	YEAR	PROJECT NO.	SHEET NO.
RESURF.	2015	NH/HSIP-20(59)	2

FOOTNOTES

- ① FOR BREAKOUT ONLY.
- ② FOR REPLACEMENT OF QUANTITY REMOVED UNDER ITEM 202-03.01 ONLY.
- ③ INCLUDES 45 TONS FOR CITY STREETS, 300 TONS ADDITIONAL PAVEMENT FOR INTERSECTIONS AND 126 TONS FOR EXTRA WIDTH PAVEMENT..
- ④ SEE SPECIAL PROVISION NO. 407G FOR MATERIAL TRANSFER DEVICE.
- ⑤ FOR USE ON SPOT LEVELING ONLY.
- ⑥ SEE SPECIAL PROVISION NUMBER 411TLD.
- ⑦ INCLUDES 84 TONS FOR CITY STREETS, 400 TONS ADDITIONAL PAVEMENT FOR INTERSECTIONS AND 233 TONS FOR EXTRA WIDTH PAVEMENT.
- ⑧ INCLUDES 8000 SQ.YD. FOR INTERSECTIONS AND 5485 SQ.YD. FOR EXTRA WIDTH PAVEMENT.
- ⑨ QUANTITY INCLUDES
- | | | |
|--------------------------|----------|-------------|
| 2 ROAD WORK NEXT 2 MI. | (G20-1) | (48" X 24") |
| 4 END ROAD WORK | (G20-2) | (48" X 24") |
| 10 UNEVEN LANES | (W8-11) | (48" X 48") |
| 17 ROAD WORK AHEAD | (W20-1) | (48" X 48") |
| 2 ROAD WORK 1500 FT. | (W20-1) | (48' X 48") |
| 2 ROAD WORK 1000 FT. | (W20-1) | (48" X 48") |
| 2 ROAD WORK 500 FT. | (W20-1) | (48" X 48") |
| 2 ONE LANE ROAD AHEAD | (W20-4) | (48" X 48") |
| 2 FLAGGER AHEAD | (W20-7a) | (48" X 48") |
| 2 FRESH OIL | (W21-2) | (48" X 48") |
| 2 MOTORCYCLE GROOVE SIGN | (TN-64) | (48" X 48") |
- THIS CONSTRUCTION SIGNING IS TO BE AS A MINIMUM. OTHER SIGNS AS DIRECTED BY THE ENGINEER MAY BE REQUIRED DURING DIFFERENT PHASES.
- ⑩ FOR FINAL PAVEMENT MARKING ONLY.
- ⑪ FOR USE AS TEMPORARY LINE MARKINGS, INCLUDES 5.4 MILES FOR BREAKOUT, SPOT LEVELING, AND INTERSECTIONS.

**UNOFFICIAL
SET
NOT FOR
BIDDING**



STATE OF TENNESSEE
DEPARTMENT OF TRANSPORTATION

**ESTIMATED
ROADWAY
QUANTITIES**

ESTIMATED ROADWAY QUANTITIES

ITEM NO.	DESCRIPTION	UNIT	39003-8280-14 QUANTITY	NH/HSIP-20(59) QUANTITY	TOTAL QUANTITY
202-03.01	REMOVAL OF ASPHALT PAVEMENT	S.Y.	150	0	150
203-06	WATER	M.G.	1	0	1
① 303-02	MINERAL AGGREGATE, TYPE B BASE, GRADING (C OR D)	TON	102	0	102
② 307-01.01	ASPHALT CONCRETE MIX (PG64-22) (BPMB-HM) GRADING A	TON	69	0	69
③ 307-01.15	ASC MIX (PG64-22) (BPMLC-HM) GRADING CS	TON	1852	0	1852
403-01	BITUMINOUS MATERIAL FOR TACK COAT (TC)	TON	59	0	59
④ ⑤ 411-01.10	ACS MIX (PG64-22) GRADING D	TON	400	0	400
④ ⑥ ⑦ 411-03.13	ACS MIX (PG70-22) THIN LIFT D ASPHALT	TON	3261	0	3261
⑧ 415-01.02	COLD PLANING BITUMINOUS PAVEMENT	S.Y.	73501	0	73501
701-02.01	CONCRETE HANDICAP RAMP (RETROFIT)	S.F.	0	1921	1921
712-01	TRAFFIC CONTROL	LS	1	0	1
⑨ 712-06	SIGNS (CONSTRUCTION)	S.F.	704	0	704
716-01.21	Snwplwble Pvmt Mrkrs (Bi-Dir)(1 Color)	EACH	0	400	400
716-01.22	Snwplwble Pvmt Mrkrs (Mono-Dir)(1 Color)	EACH	0	250	250
⑩ 716-02.03	PLASTIC PAVEMENT MARKING (CROSS-WALK)	L.F.	0	500	500
⑩ 716-02.05	PLASTIC PAVEMENT MARKING (STOP LINE)	L.F.	0	576	576
⑩ 716-02.06	PLASTIC PAVEMENT MARKING (TURN LANE ARROW)	EACH	0	41	41
⑩ 716-03.06	PLASTIC WORD PAVEMENT MARKING (SIGNAL AHEAD)	EACH	0	18	18
⑪ 716-05.01	PAINTED PAVEMENT MARKING (4" LINE)	L.M.	18.6	0	18.6
⑩ 716-12.01	ENHANCED FLATLINE THERMO PVMT MRKNG (4IN LINE)	L.M.	0	9.3	9.3
⑩ 716-12.03	ENHANCED FLATLINE THERMO PVMT MRKNG (8IN BARRIER LINE)	L.F.	0	200	200
717-01	MOBILIZATION	LS	1	0	1
⑫ 730-12.01	CONDUIT 1" DIAMETER (PVC)	L.F.	0	50	50
⑫ 730-14.01	SHIELDED DETECTOR CABLE	L.F.	0	50	50
⑫ 730-14.02	SAW SLOT	L.F.	0	3090	3090
⑫ 730-14.03	LOOP WIRE	L.F.	0	8284	8284


SIGNALIZATION TABULATION

INTERSECTION	LOOP WIRE 730-14.03 (LIN. FT.)	SAW SLOT 730-14.02 (LIN. FT.)	SHIELDED CABLE 730-14.01 (LIN. FT.)	1" CONDUIT (PVC) 730-12.01 (LIN. FT.)
S.R. 20 @ S.R. 104	1532	546	50	50
S.R. 20 @ FRED ODLE DR.	1736	648	0	0
S.R. 20 @ MAIN ST.	1736	648	0	0
S.R. 20 @ HOSPITAL DR.	1736	648	0	0
S.R. 20 @ S.R. 22	1544	600	0	0
TOTALS	8284	3090	50	50

* ANY QUESTIONS PLEASE CONTACT STANLEY DUNN @ 615-350-4571

TYPE	YEAR	PROJECT NO.	SHEET NO.
RESURF.	2015	NH/HSIP-20(59)	3

TYPICAL SECTION

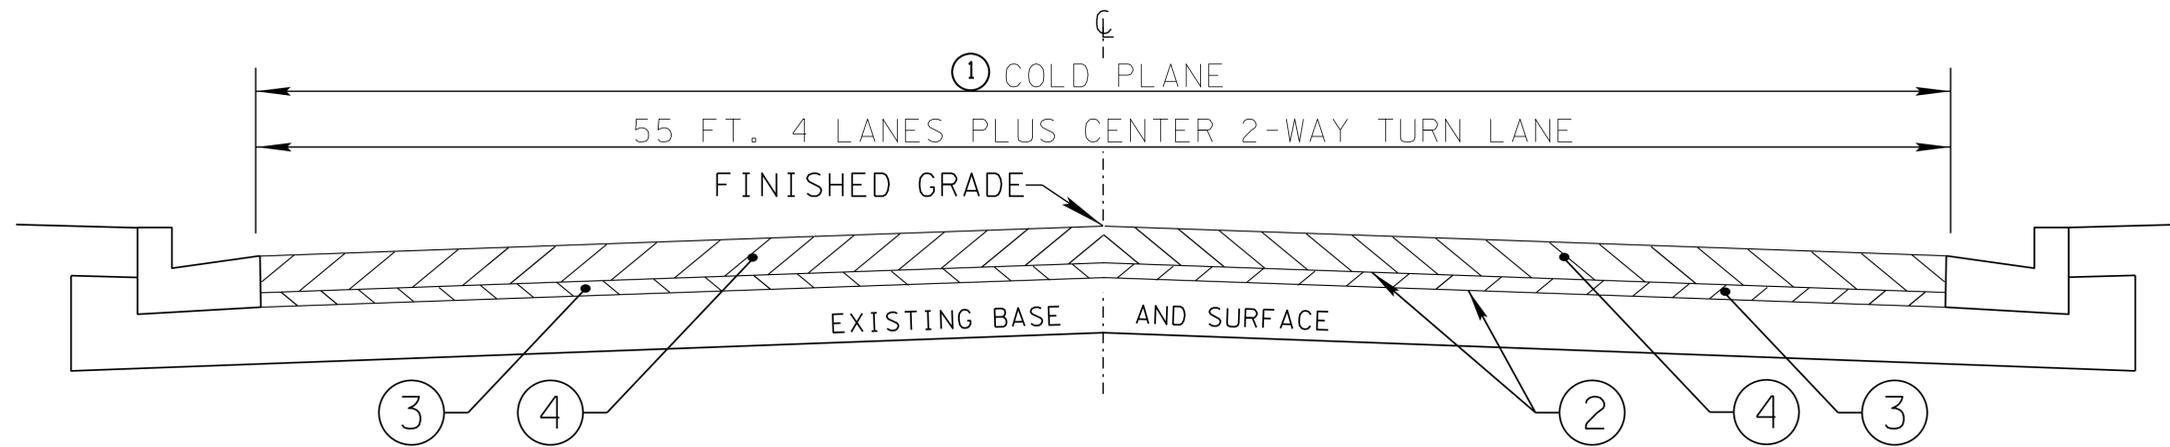

FROM: L.M. 10.99 TO L.M. 12.85


PROPOSED PAVEMENT SCHEDULE

①	COLD PLANING @ 1.25"± THICK (APPROX. 131.25 LBS./S.Y.) ITEM 415-01.02 COLD PLANING BITUMINOUS PAVEMENT
②	TACK COAT (TC) ITEM 403-01 BITUMINOUS MATERIAL FOR TACK COAT (TC) (AT 0.10 GAL./S.Y.)
③	BITUMINOUS COURSE (LEVELING) @ 0.40"± THICK (APPROX. 46.00 LBS./S.Y.) ITEM 307-01.15 ACS MIX (PG64-22) (BPMLC-HM) GRADING CS
④	ASPHALTIC CONCRETE SURFACE (ACS) @ 0.80"± THICK (APPROX. 85.00 LBS./S.Y.) ITEM 411-03.13 ACS MIX (PG70-22) THIN LIFT D ASPHALT
⑤	BITUMINOUS BASE COURSE (BLACK BASE) @ 8"± THICK (APPROX. 920.0 LBS./S.Y.) ITEM 307-01.01 ASPHALT CONCRETE MIX (PG64-22) (BPMB-HM) GRADING "A" (THIS ITEM IS TO BE USED FOR BREAKOUT ONLY)
⑥	ASPHALTIC CONCRETE SURFACE (ACS) @ 1.25"± THICK (APPROX. 132.50 LBS./S.Y.) ITEM 411-01.10 ACS MIX (PG64-22) GRADING "D" (THIS ITEM IS TO BE USED FOR SPOT LEVELING ONLY)

BRIDGE NOTE

THE CONTRACTOR SHALL:
PAVE ACROSS EXISTING STRUCTURES WITH
PLANS QUANTITIES ONLY @ L.M. 11.05 (37')
"LEAVE AS IS"
BRIDGES AT L.M. 11.73 (60')

DETAIL OF BREAKOUT

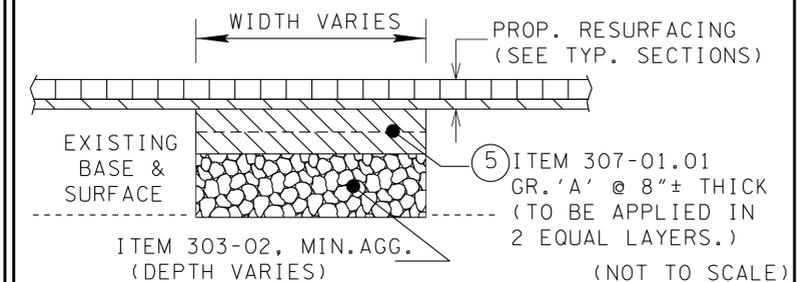

**UNOFFICIAL
SET
NOT FOR
BIDDING**

SEALED BY



STATE OF TENNESSEE
DEPARTMENT OF TRANSPORTATION

**TYPICAL
SECTIONS**
(NOT TO SCALE)

GENERAL NOTES

TYPE	YEAR	PROJECT NO.	SHEET NO.
RESURF.	2015	NH/HSIP-20(59)	4

GRADING

ANY AREA THAT IS DISTURBED OUTSIDE LIMITS OF CONSTRUCTION DURING THE LIFE OF THIS PROJECT SHALL BE REPAIRED BY THE CONTRACTOR AT HIS EXPENSE.

UTILITIES

THE LOCATIONS OF UTILITIES SHOWN WITHIN THESE PLANS ARE APPROXIMATE ONLY. EXACT LOCATIONS SHALL BE DETERMINED IN THE FIELD BY CONTACTING THE UTILITY COMPANIES INVOLVED. NOTIFICATION BY CALLING THE TENNESSEE ONE CALL SYSTEM, INC., AT 1-800-351-1111 AS REQUIRED BY TCA 65-31-106 WILL BE REQUIRED.

UNLESS OTHERWISE NOTED, ALL UTILITY ADJUSTMENTS WILL BE PERFORMED BY THE UTILITY OR IT'S REPRESENTATIVE. THE CONTRACTOR AND UTILITY OWNERS WILL BE REQUIRED TO COOPERATE WITH EACH OTHER IN ORDER TO EXPEDITE THE WORK REQUIRED BY THIS CONTRACT. ON CONTRACTS WHERE CONSTRUCTION STAKES, LINES, AND GRADES ARE CONTRACT ITEMS, THE CONTRACTOR WILL BE REQUIRED TO PROVIDE RIGHT-OF-WAY OR SLOPE STAKES, DITCH OR STREAM BED GRADES, OR OTHER ESSENTIAL SURVEY STAKING TO PREVENT CONFLICTS WITH THE HIGHWAY CONSTRUCTION. FREQUENTLY, THIS WILL BE REQUIRED AS THE FIRST ITEM OF WORK AND AT ANY LOCATION ON THE PROJECT DIRECTED BY THE ENGINEER.

THE CONTRACTOR WILL PROVIDE ALL NECESSARY PROTECTIVE MEASURES TO SAFEGUARD EXISTING UTILITIES FROM DAMAGE DURING CONSTRUCTION OF THIS PROJECT. IN THE EVENT THAT SPECIAL EQUIPMENT IS REQUIRED TO WORK OVER AND AROUND THE UTILITIES, THE CONTRACTOR WILL BE REQUIRED TO FURNISH SUCH EQUIPMENT. THE COST OF PROTECTING UTILITIES FROM DAMAGE AND FURNISHING SPECIAL EQUIPMENT WILL BE INCLUDED IN THE PRICE BID FOR OTHER ITEMS OF CONSTRUCTION.

PRIOR TO SUBMITTING HIS BID, THE CONTRACTOR WILL BE SOLELY RESPONSIBLE FOR CONTACTING OWNERS OF ALL AFFECTED UTILITIES IN ORDER TO DETERMINE THE EXTENT TO WHICH UTILITY RELOCATIONS AND/OR ADJUSTMENTS WILL HAVE UPON THE SCHEDULE OF WORK FOR THE PROJECT. WHILE SOME WORK MAY BE REQUIRED 'AROUND' UTILITY FACILITIES THAT WILL REMAIN IN PLACE, OTHER UTILITY FACILITIES MAY NEED TO BE ADJUSTED CONCURRENTLY WITH THE CONTRACTOR'S OPERATIONS. ADVANCE CLEAR CUTTING MAY BE REQUIRED BY THE ENGINEER AT ANY LOCATION WHERE CLEARING IS CALLED FOR IN THE SPECIFICATIONS AND CLEAR CUTTING IS NECESSARY FOR A UTILITY RELOCATION. ANY ADDITIONAL COST WILL BE INCLUDED IN THE UNIT PRICE BID FOR THE CLEARING ITEM SPECIFIED IN THE PLANS.

THE CONTRACTOR SHALL NOTIFY EACH INDIVIDUAL UTILITY OWNER OF HIS PLAN OF OPERATION IN THE AREA OF THE UTILITIES. PRIOR TO COMMENCING WORK, THE CONTRACTOR SHALL CONTACT THE UTILITY OWNERS AND REQUEST THEM TO PROPERLY LOCATE THEIR RESPECTIVE UTILITY ON THE GROUND. THIS NOTIFICATION SHALL BE GIVEN AT LEAST THREE (3) BUSINESS DAYS PRIOR TO COMMENCEMENT OF OPERATIONS AROUND THE UTILITY IN ACCORDANCE WITH TCA 65-31-106.

MISCELLANEOUS

THE CONTRACTOR SHALL BE REQUIRED TO REMOVE AND RESET MAILBOXES WHERE AND AS DIRECTED BY THE ENGINEER.

NOTHING IN THE GENERAL NOTES OR SPECIAL PROVISIONS SHALL RELIEVE THE CONTRACTOR FROM HIS RESPONSIBILITIES TOWARD THE SAFETY AND CONVENIENCE OF THE GENERAL PUBLIC AND THE RESIDENTS ALONG THE PROPOSED CONSTRUCTION AREA.

PAVEMENT MARKINGS

TEMPORARY PAVEMENT LINE MARKINGS ON INTERMEDIATE LAYERS OF PAVEMENT SHALL BE REFLECTIVE TAPE OR REFLECTORIZED PAINT INSTALLED TO PERMANENT STANDARDS AT THE END OF EACH DAYS WORK. SHORT, UNMARKED SECTIONS SHALL NOT BE ALLOWED. THESE MARKINGS WILL BE MEASURED AND PAID FOR UNDER ITEM NO. 716-05.01 PAINTED PAVEMENT MARKINGS (4" LINE), L.M.

PERMANENT PAVEMENT LINE MARKINGS SHALL BE 4" ENHANCED FLATLINE THERMOPLASTIC INSTALLED TO PERMANENT STANDARDS AT THE END OF EACH DAY'S WORK. SHORT UNMARKED SECTIONS SHALL NOT BE ALLOWED. PAVEMENT MARKINGS WILL BE MEASURED AND PAID FOR UNDER ITEM NO. 716-12.01, ENHANCED FLATLINE THERMO PVMT MRKNG (4IN LINE), L.M. THE CONTRACTOR SHALL HAVE THE OPTION OF USING REFLECTORIZED PAINT INSTALLED TO PERMANENT STANDARDS AT THE END OF EACH DAY'S WORK AND THEN INSTALLING THE PERMANENT MARKINGS AFTER THE PAVING OPERATIONS IS COMPLETED. THE TEMPORARY MARKINGS FOR THE FINAL SURFACE WILL NOT BE MEASURED AND PAID FOR DIRECTLY, BUT THE COSTS ARE TO BE INCLUDED IN THE PRICE BID FOR THE PERMANENT MARKINGS.

PAVING

THE CONTRACTOR SHALL BE REQUIRED TO COLD PLANE AND PAVE IN THE DIRECTION OF TRAFFIC.

RESURFACING

ON CURB AND GUTTER SECTIONS, PUBLIC ROAD INTERSECTIONS SHALL BE RESURFACED TO THE END OF RADIUS. A SATISFACTORY TRANSITION FROM THE NEW PAVEMENT TO THE EXISTING GRADE OF THE INTERSECTING PUBLIC ROAD SHALL BE PROVIDED.

ON URBAN TYPICAL SECTIONS, (CURB AND GUTTER), RESIDENTIAL DRIVEWAYS AND BUSINESS ENTRANCES SHALL HAVE A MINIMUM WIDTH OF MATERIAL NOT LESS THAN ONE FOOT USED IN THE TRANSITION TO FEATHER THE PAVEMENT EDGE.

IN ALL CASES, THE LENGTH OF THE PAVEMENT TRANSITION, THE THICKNESS AND WIDTH OF THE RESURFACING AND ANY ADDITIONAL PAVEMENT MATERIALS SHALL BE AS DIRECTED BY THE TDOT ENGINEER.

SIGNALIZATION

ANY SIGNAL HEADS, WHEN VISIBLE TO DRIVERS BUT NOT OPERATIONAL, SHALL BE COMPLETELY COVERED.

THE PROJECT ENGINEER SHALL NOTIFY THE LOCAL GOVERNMENTAL AGENCY RESPONSIBLE FOR TRAFFIC CONTROL MAINTENANCE AT LEAST ONE DAY IN ADVANCE OF THE COLD PLANING ACTIVITY AT SIGNALIZED INTERSECTIONS WHERE DETECTOR LOOPS ARE ON THE PAVEMENT. THE MAINTAINING AGENCY WILL THEN BE RESPONSIBLE FOR DISCONNECTING THE LOOP DETECTORS AND MARKING ANY NECESSARY TIMING ADJUSTMENTS IN THE SIGNAL CONTROLLER PRIOR TO THE CONSTRUCTION.

THE PROJECT ENGINEER SHALL BE RESPONSIBLE FOR SUPPLYING THE CONTRACTOR WITH AS BUILT SIGNAL PLANS AT THE PRE-CONSTRUCTION CONFERENCE. THESE PLANS WILL PROVIDE THE CONTRACTOR WITH THE DESIRED LOCATION FOR DETECTOR LOOP REPLACEMENT.

LOOPS SHALL BE INSTALLED IN THE LEVELING COURSE IF LEVELING COURSE IS PROVIDED.

LOOPS REPLACEMENT SHALL BE IN ACCORDANCE WITH SECTION 730 OF THE STANDARD SPECIFICATIONS.

CONSTRUCTION WORK ZONE & TRAFFIC CONTROL NOTES

ADVANCED WARNING SIGNS SHALL NOT BE DISPLAYED MORE THAN FORTY-EIGHT (48) HOURS BEFORE PHYSICAL CONSTRUCTION BEGINS. SIGNS MAY BE ERECTED UP TO ONE WEEK BEFORE NEEDED, IF THE SIGN FACE IS FULLY COVERED.

IF THE CONTRACTOR MOVES OFF THE PROJECT, HE SHALL COVER OR REMOVE ALL UNNEEDED SIGNS AS DIRECTED BY THE ENGINEER. COSTS OF REMOVAL, COVERING, AND REINSTALLING SIGNS SHALL NOT BE MEASURED AND PAID FOR SEPARATELY, BUT ALL COSTS SHALL BE INCLUDED IN THE ORIGINAL UNIT PRICE BID FOR ITEM NO. 712-06, SIGNS (CONSTRUCTION) PER SQUARE FOOT.

A LONG TERM BUT SPORADIC USE WARNING SIGN, SUCH AS A FLAGGER SIGN, MAY REMAIN IN PLACE WHEN NOT REQUIRED PROVIDED THE SIGN FACE IS FULLY COVERED.

TRAFFIC CONTROL DEVICES SHALL NOT BE DISPLAYED OR ERECTED UNLESS RELATED CONDITIONS ARE PRESENT NECESSITATING WARNING.

THE CONTRACTOR SHALL NOT BE PERMITTED TO PARK ANY VEHICLES OR CONSTRUCTION EQUIPMENT DURING PERIODS OF INACTIVITY, WITHIN THIRTY (30) FEET OF THE EDGE OF PAVEMENT WHEN THE LANE IS OPEN TO TRAFFIC UNLESS PROTECTED BY GUARDRAIL, BRIDGE RAIL, AND/OR BARRIERS INSTALLED FOR OTHER PURPOSES FOR ROADWAYS WITH CURRENT ADT'S LESS THAN 1500 AND DESIGN SPEED OF LESS THAN 60 MPH. THIS DISTANCE SHALL BE INCREASED TO FORTY-FIVE (45) FEET FOR ROADWAYS WITH CURRENT ADT'S OF 1500 OR GREATER AND DESIGN SPEED OF 60 MPH OR GREATER OR ON THE OUTSIDE OF A HORIZONTAL CURVE. PRIVATELY OWNED VEHICLES SHALL NOT BE ALLOWED TO BE PARKED WITHIN THIRTY (30) FEET OF AN OPEN TRAFFIC LANE AT ANY TIME UNLESS PROTECTED AS DESCRIBED ABOVE FOR ROADWAYS WITH CURRENT ADT'S LESS THAN 1500 AND DESIGN SPEED OF LESS THAN 60 MPH. THIS DISTANCE SHALL BE INCREASED TO FORTY-FIVE (45) FEET FOR ROADWAYS WITH CURRENT ADT'S OF 1500 OR GREATER AND DESIGN SPEED OF 60 MPH OR GREATER OR ON THE OUTSIDE OF A HORIZONTAL CURVE.. WHERE THERE IS INSUFFICIENT RIGHT-OF-WAY TO PROVIDE FOR THIS REQUIRED SETBACK, THE CONTRACTOR SHALL DETERMINE THE ALTERNATE LOCATIONS AND REQUEST THE ENGINEER'S APPROVAL TO USE THEM.

**UNOFFICIAL
SET
NOT FOR
BIDDING**

SEALED BY



STATE OF TENNESSEE
DEPARTMENT OF TRANSPORTATION

**GENERAL
NOTES**

TYPE	YEAR	PROJECT NO.	SHEET NO.
RESURF.	2015	NH/HSIP-20(59)	4A

SPECIAL NOTES

SURFACE IS TO BE CROWNED AS DIRECTED BY THE ENGINEER.

ALL SIGNS WHICH INTERFERE WITH CONSTRUCTION WILL BE RELOCATED OUTSIDE LIMITS OF CONSTRUCTION BY THE CONTRACTOR. UPON COMPLETION OF CONSTRUCTION, THE CONTRACTOR WILL RESTORE THE SIGNS TO ORIGINAL LOCATION. COST TO BE INCLUDED IN ITEM NO. 712-06.

IF THE CONTRACTOR ELECTS TO UTILIZE SIGN POST ANCHORS (STUBS) FOR SIGN ERECTION, THESE SHALL BE REMOVED WHEN THE SIGNS ARE REMOVED TO AVOID FUTURE DAMAGE TO MOWERS OR OTHER MACHINERY.

UNDER THE DIRECTION OF THE ENGINEER, THE CONTRACTOR MAY BE REQUIRED TO APPLY PAINTED MARKINGS IN THE PAVEMENT AREAS NOT SPECIFICALLY DETAILED IN THE PLANS. PAYMENT WILL BE MADE AT THE UNIT PRICE BID FOR ITEM NO. 716-05.01.

UNDER THE DIRECTION OF THE ENGINEER, THE CONTRACTOR MAY BE REQUIRED TO APPLY PLASTIC MARKINGS IN THE PAVEMENT AREAS NOT SPECIFICALLY DETAILED IN THE PLANS. PAYMENT WILL BE MADE AT THE UNIT PRICE BID FOR ITEM NO. 716-12.01.

THE CONTRACTOR SHALL PROPERLY ADJUST ALL MANHOLES, ALL UTILITY VALVE COVERS AND LIKE STRUCTURES TO THE FINISHED GRADE OF THE PAVEMENT. IF EXTENSION RINGS ARE USED, THEY WILL BE SPOT WELDED A MINIMUM OF FIVE TIMES. COST OF ADJUSTMENT IS TO BE INCLUDED IN ITEM 411-01. ADJUSTMENT IS TO BE MADE PRIOR TO THE LAYING OF ITEM 411-01.

MATERIAL TRANSFER DEVICE SHALL BE USED FOR D AND TLD MIXES.

BUSINESS ENTRANCES WILL BE PAVED THE SHOULDER WIDTH AND ONE PAVER WIDTH PLUS UP TO THREE FEET LIP OFF.

THIS POLICY DOES NOT APPLY TO BUSINESS ENTRANCES AND DRIVEWAYS BEHIND CURB AND GUTTER UNLESS OTHERWISE STATED IN THE PLANS OR DIRECTED BY THE ENGINEER.

THE CONTRACTOR SHALL KEEP TWO TRAFFIC LANES, ONE IN EACH DIRECTION, OPEN TO TRAFFIC DURING NON-WORK HOURS / OR NON-WORK DAYS.

THE CONSTRUCTION OFFICE SHOULD CONTACT THE CITY ENGINEER FOR ADVICE ON LOCATING THE ADVANCE DETECTION LOOPS

THE CONTRACTOR SHALL NOT DISTURB EXISTING LOOP DETECTORS WHILE BREAKING OUT AND REMOVING EXISTING PAVEMENTS.

THE BITUMINOUS MATERIAL DESIGNATED TO RESTORE THE COLD PLANING AREA WILL BE PLACED WITHIN 48 HOURS OF THE COMMENCEMENT OF COLD PLANING OPERATIONS. COLD PLANING OPERATIONS WILL BE LIMITED TO AN AREA EQUAL TO THAT WHICH CAN BE COVERED WITH BITUMINOUS MATERIAL WITHIN THE TIME LIMITS SPECIFIED. EVEN IF COLD PLANING OPERATIONS MUST BE SUSPENDED UNTIL PAVING CATCHES UP.

PAVEMENT EDGE DROP-OFF TRAFFIC CONTROL

- A. DIFFERENCE IN ELEVATION BETWEEN ADJACENT TRAFFIC LANES OR TRAFFIC LANE AND SHOULDER WHERE THE TRAFFIC LANE IS BEING USED BY TRAFFIC. CAUSED BY BASE, PAVING OR RESURFACING:
 - 1. DIFFERENCE IN ELEVATION BETWEEN ADJACENT ROADWAY ELEMENTS GREATER THAN 0.75 INCH AND NOT EXCEEDING 2 INCHES.
 - a. WARNING SIGNS, UNEVEN PAVEMENT (W8-11) AND/OR SHOULDER DROP-OFF (W8-9A), SHALL BE PLACED IN ADVANCE OF AND THROUGHOUT THE EXPOSED AREA. MAXIMUM SPACING BETWEEN SIGNS SHALL BE 2,000 FEET WITH A MINIMUM OF 2 SIGNS PER EXPOSED AREA. WHERE UNEVEN PAVEMENT IS ENCOUNTERED, SIGNS SHALL BE PLACED ON EACH SIDE OF THE ROADWAY.
 - b. DIFFERENCES IN ELEVATION BETWEEN ADJACENT TRAFFIC LANES BEING UTILIZED BY TRAFFIC CAUSED BY ADDED PAVEMENT SHALL BE ELIMINATED WITHIN THREE WORKDAYS.
 - c. DIFFERENCES IN ELEVATION BETWEEN ADJACENT TRAFFIC LANES BEING UTILIZED BY TRAFFIC CAUSED BY COLD PLANING SHALL BE ELIMINATED WITHIN THREE WORKDAYS.
 - d. WHEN THE DIFFERENCE IN ELEVATION IS BETWEEN THE TRAFFIC LANE BEING UTILIZED BY TRAFFIC AND SHOULDER, THE DIFFERENCE IN ELEVATION SHALL BE ELIMINATED WITHIN SEVEN WORKDAYS AFTER THE CONDITION IS CREATED.

SPECIAL EROSION PREVENTION AND SEDIMENT CONTROL

THE CONTRACTOR SHALL TAKE APPROPRIATE STEPS, BEFORE CLEANING OUT OR REMOVAL/REPLACEMENT OF DITCHES, SIDE DRAINS, AND CROSS DRAINS, TO ENSURE THAT THE DRAINAGE FEATURES/ WATERCOURSES ARE NOT STREAMS OR WETLANDS. IF THE CONTRACTOR/ TDOT INSPECTOR IS UNSURE WHETHER THE DRAINAGE FEATURES ARE STREAMS OR WETLANDS, THE INSPECTOR SHALL CONTACT THE TDOT ENVIRONMENTAL DIVISION, PERMITS SECTION TO OBTAIN THE APPROPRIATE PERMITS.

THE CONTRACTOR SHALL TAKE APPROPRIATE STEPS BEFORE CONSTRUCTING EARTH PADS FOR THE TYPE 38 TERMINALS TO ENSURE THAT THE ENVIRONMENTAL FEATURES (STREAMS, WETLANDS, OR SPRINGS) ARE NOT IMPACTED DURING CONSTRUCTION. IF THE CONTRACTOR/TDOT INSPECTOR IS UNSURE WHETHER THE ENVIRONMENTAL FEATURES ARE STREAMS, SPRINGS OR WETLANDS, THE INSPECTOR SHALL CONTACT THE TDOT ENVIRONMENTAL DIVISION ECOLOGY OR PERMITS SECTION SO AN ACCURATE DETERMINATION CAN BE ASSESSED. AND DURING CONSTRUCTION OF THE EARTH PADS FOR THE TYPE 38 GUARDRAIL TERMINALS, EXISTING VEGETATION WILL BE REQUIRED TO BE REMOVED FOR THE PROPOSED PAD AND SLOPES. IF DURING THE VEGETATION REMOVAL, ANY TREES GREATER THAN 3 INCHES IN DIAMETER ARE REQUIRED TO BE REMOVED, CONTACT THE TDOT ENVIRONMENTAL DIVISION ECOLOGY SECTION IMMEDIATELY. DUE TO RECENT MODIFICATION OF THE USFWS STANCE REGARDING THE INDIANA BAT NO TREES >3" DBH SHOULD BE CUT WITHOUT CLEARANCE FROM THE TDOT ENVIRONMENTAL DIVISION ECOLOGY SECTION.

DUE TO THE TYPE OF WORK IT IS OUR UNDERSTANDING THAT THE PROJECT WILL NOT DISTURB MORE THAN ONE ACRE. IF THE DISTURBED AREA IS MORE THAN ONE ACRE, PLEASE CONTACT THE TDOT ENVIRONMENTAL DIVISION, PERMITS SECTION BECAUSE A NPDES PERMIT WILL BE REQUIRED.

**UNOFFICIAL
SET
NOT FOR
BIDDING**

SEALED BY



STATE OF TENNESSEE
DEPARTMENT OF TRANSPORTATION

**SPECIAL
NOTES**

