



STATE OF TENNESSEE
DEPARTMENT OF TRANSPORTATION
STRATEGIC TRANSPORTATION INVESTMENTS DIVISION
SUITE 1000, JAMES K. POLK BUILDING
505 DEADERICK STREET
NASHVILLE, TENNESSEE 37243-1402
(615) 741-2208

JOSEPH GALBATO, III
INTERIM COMMISSIONER

BILL LEE
GOVERNOR

MEMORANDUM

TO: Mr. Ted Kniazewycz, Director
Structures Division

FROM: Mr. Steve Allen, Director
Strategic Transportation Investments Division

DATE: March 10, 2022

SUBJECT: Design Change State Route 1 (Broadway)
Bridge over 11th Avenue South and CSX R/R, LM 17.29 (IA)
Davidson County, PIN 124238.00

This memo is to inform those involved with the development of the subject project about the approved design change that has resulted from further investigation and additional coordination with the Nashville Department of Transportation (NDOT). Please coordinate with the Program Development and Scheduling Office to ensure the correct adjustments are made to PPRM's termini, scope of work, length, and project descriptions to support the recommended improvements in this memo.

This project began as a Transportation Investment Report (TIR) that was completed in December 2020, and currently a Construction Manager/General Contractor (CM/GC) alternative delivery project. The TIR proposed an overall bridge width of one hundred one and a half (101.5) feet, with ten (10) foot sidewalks, and an additional four (4) foot furnishing zone on the northern side. Further investigation and survey information after the TIR presented detailed right-of-way (ROW) widths and constraints, in addition to property information on ownership beyond the sidewalk limits at each of the bridge ends. The Strategic Transportation Investments Division (STID) in coordination with the Structures Division recommends a design change for the sidewalk width to vary as needed along the structure in accordance to the attached documents with this memo.

If you should have any questions, please feel free to contact me at (615) 741-2208 or by email at Steve.Allen@tn.gov.

SA/TSA

Mr. Ted Kniazewycz


March 10, 2022

Page Two


CC: Mr. Paul Degges
Mr. Preston Elliott
Mr. Will Reid
Mr. Daniel Pallme
Mr. Jeff Jones
Mr. David Layhew
Mr. Shane Hester
Mr. Jeff Hoge
Mr. Ronnie Porter
Ms. Susannah Kniazewycz
Mr. Matt Meservy
Mr. Mike Brown
Mr. Brian Egan
Mr. Jim Waters
Mr. Lee Smith
Ms. Sharon Schutz
Ms. Veda Nguyen
Mr. Anthony Myers
Mr. Brandon Chance
Mr. Stacy Morrison
Mr. Jonathan Russell
Ms. Tammy Sellers
Mr. Frederick Miller
Mr. Mike Gilbert
Mr. Shaun Armstrong
Mr. Jon Zirkle
Mr. Wesley Peck
Ms. Melissa Portell
Mr. Stanley Sumner
Mr. Gary Palmer
Mr. Brian Hurst
Mr. Terry Gladden
Mr. Konner Spradlin
Ms. Sandra Lowry
TDOT.Env.NEPA@tn.gov
TDOT.MultimodalPlanning@tn.gov

CONST. NO.:


PROJECT NO.	YEAR	SHEET NO.	
19019-0223-04	2022	B1	
REVISIONS			
NO.	DATE	BY	BRIEF DESCRIPTION
--	--	--	--
--	--	--	--
--	--	--	--
--	--	--	--

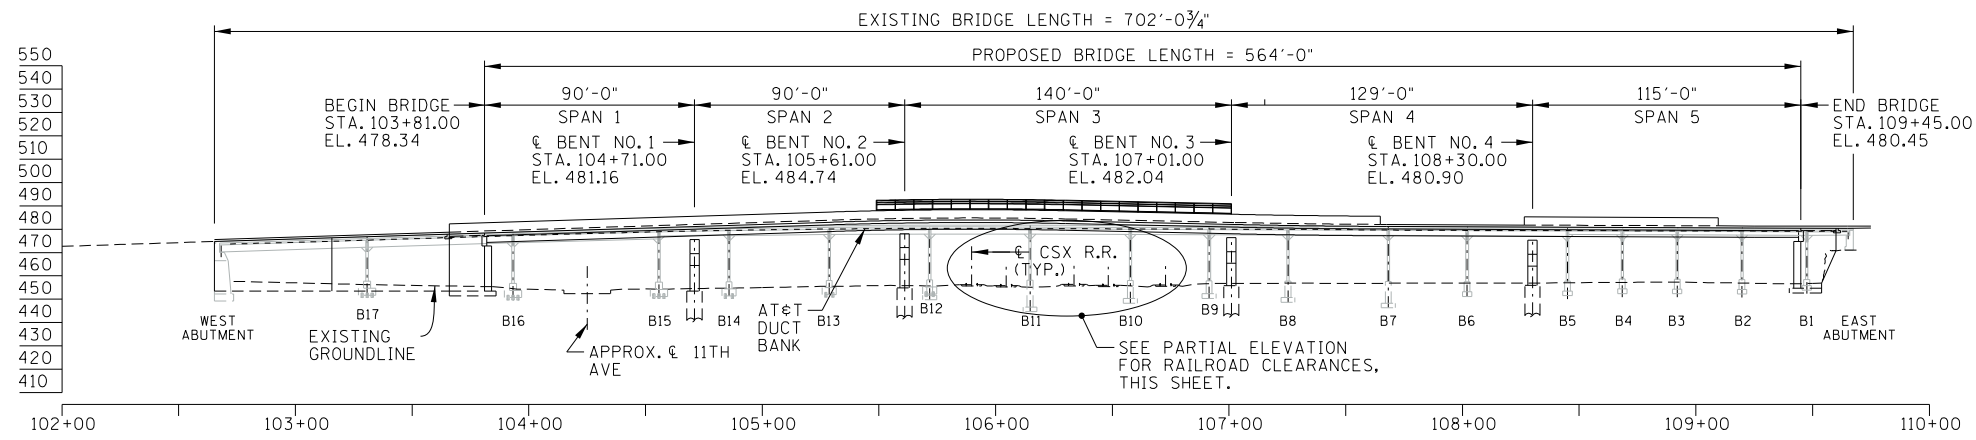

ELEVATION

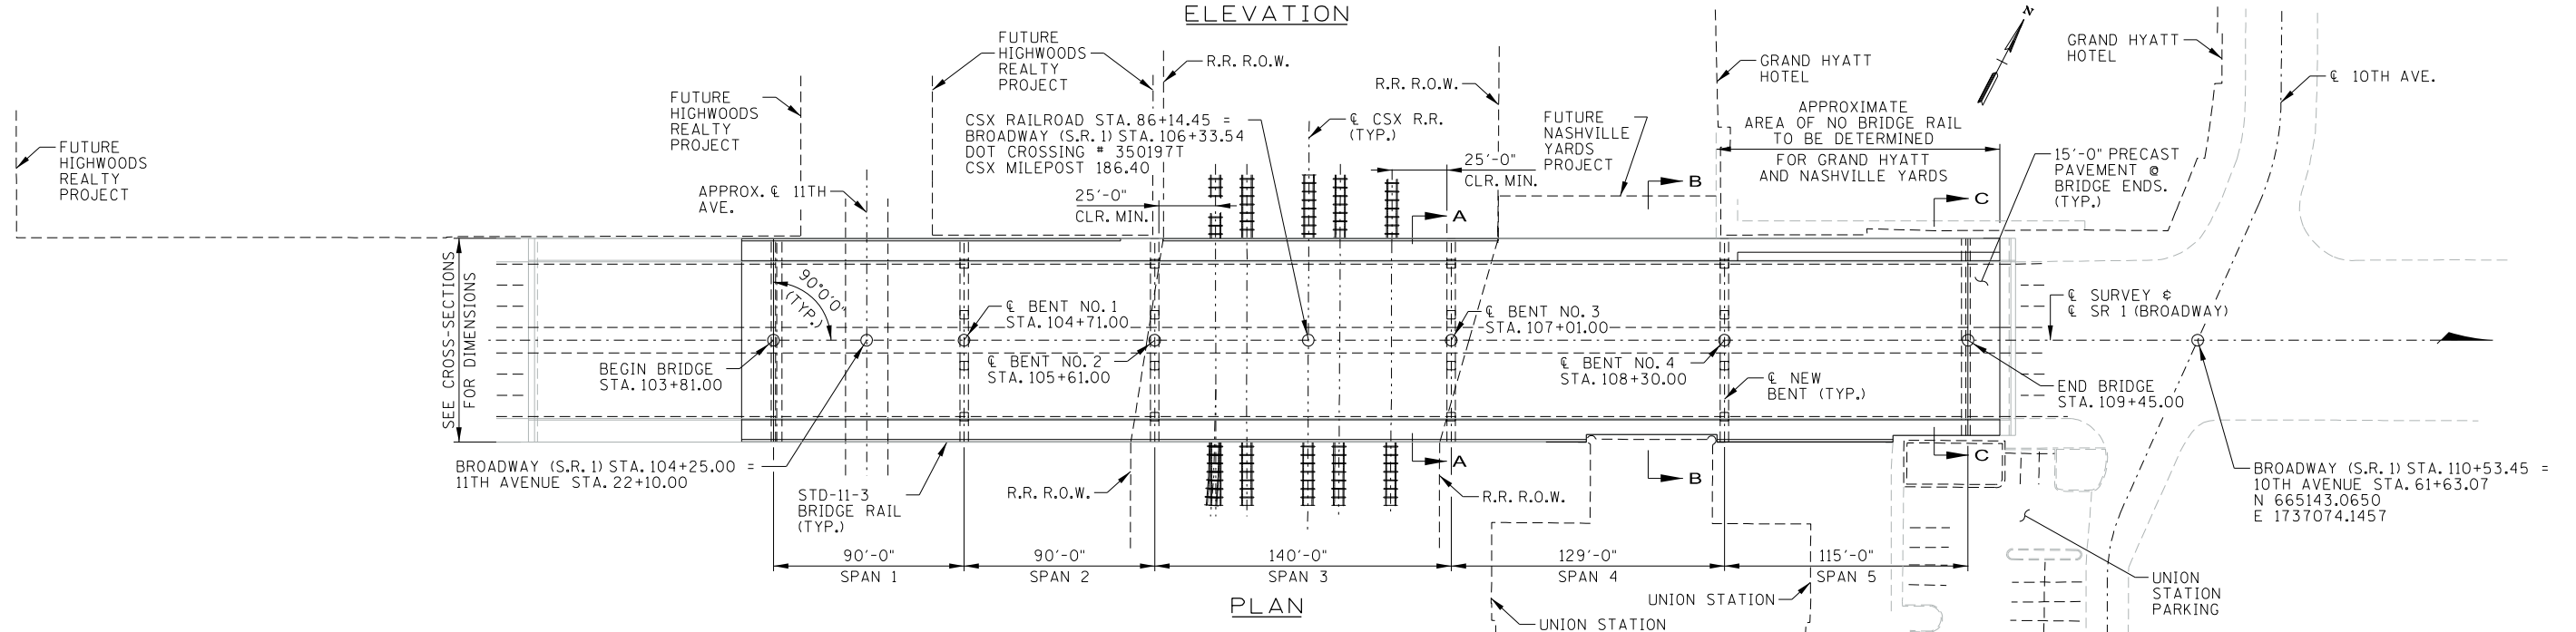

PLAN

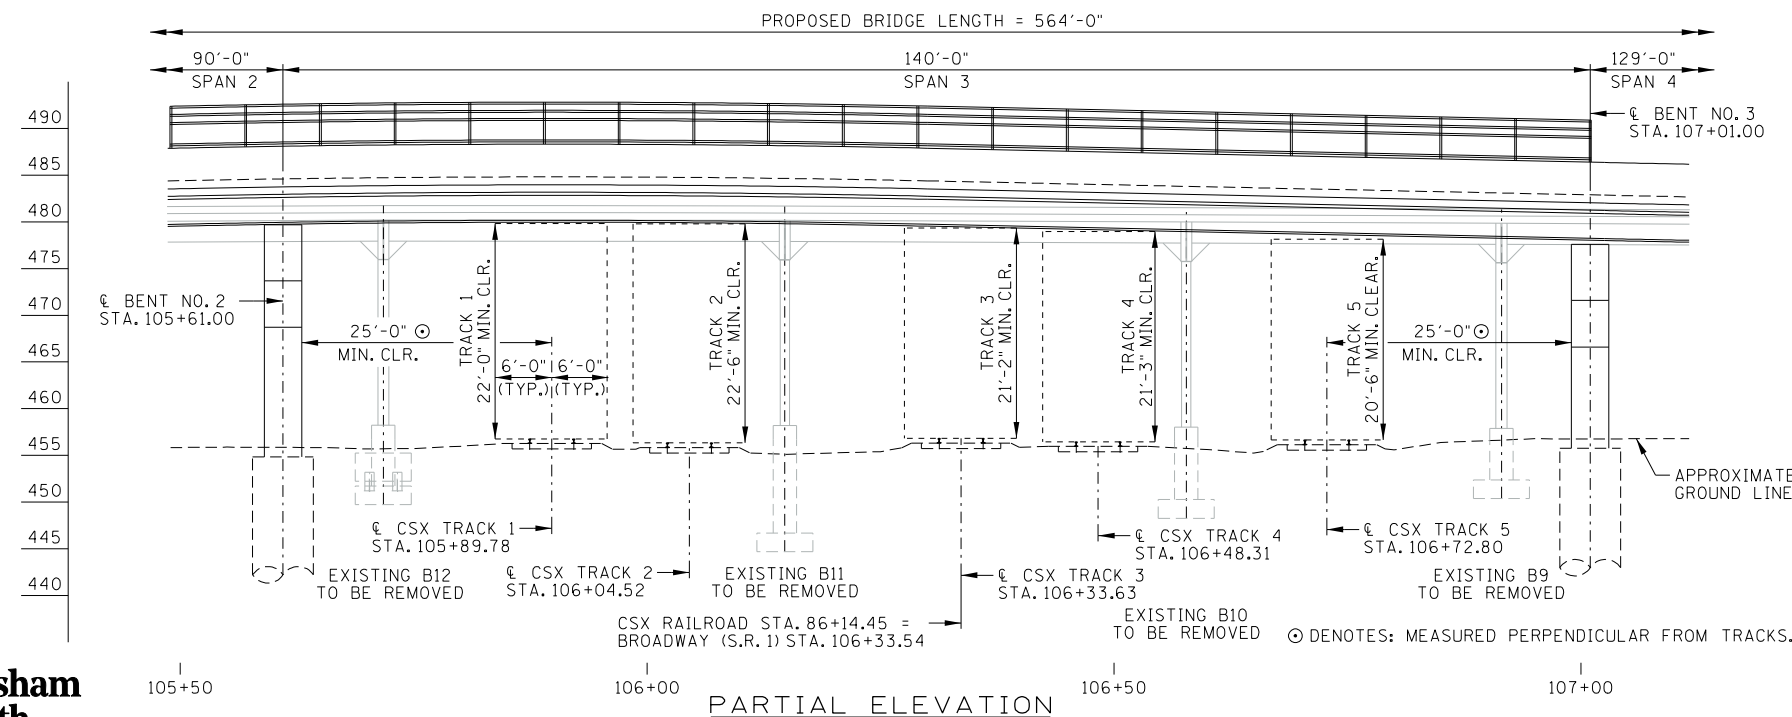

PARTIAL ELEVATION

PIN NO.:
 DESIGN BY: DATE: //
 DRAWN BY: DATE: //
 SUPERVISED BY: DATE: //
 CHECKED BY: DATE: //




STATE OF TENNESSEE
 DEPARTMENT OF TRANSPORTATION
 CONCEPTIONAL LAYOUT
 STATE ROUTE 1 (BROADWAY)
 OVER CSX RAILROAD &
 11TH AVE. SOUTH
 BR NO. 19-SR001-17.29
 FED. ID. NO. 19SR0010019
 DAVIDSON COUNTY
 2022

3/2/2022 12:04:16 PM
 \\global.gsd\data\mna_mf06\4522600\01\work\01\CAD\B15226b01\Sketches.dgn

CONST. NO.:

PROJECT NO.	YEAR	SHEET NO.
19019-0223-04	2022	B2

REVISIONS			
NO.	DATE	BY	BRIEF DESCRIPTION
--	--	--	--
--	--	--	--
--	--	--	--
--	--	--	--

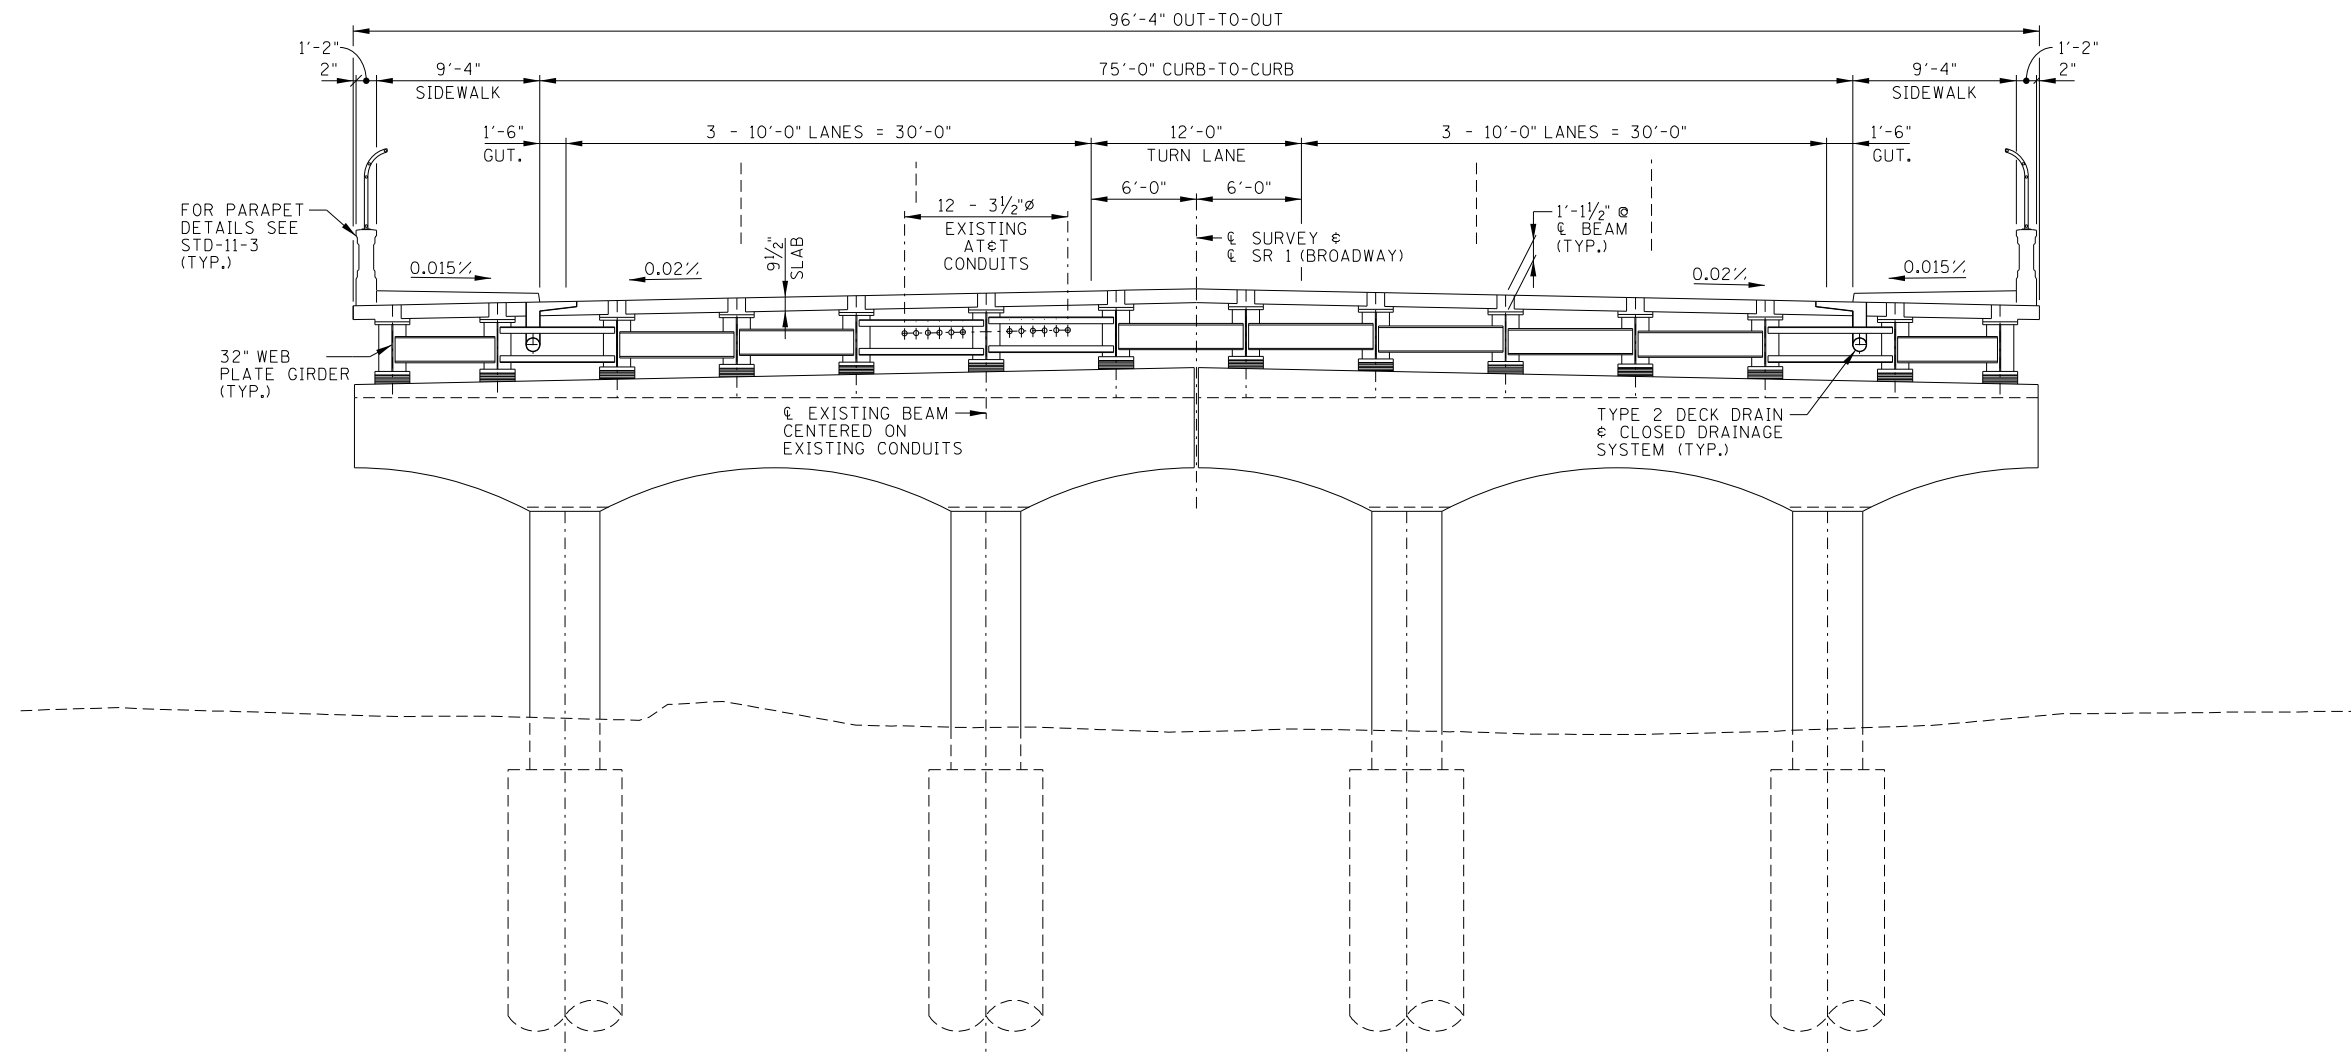

TYPICAL SECTION A-A
(@ RAILROAD)

3/2/2022 1:03:21 PM \\global.gsd\data\info\106\4522000\1\work\01\CAD\B1522001\Sketches.dgn

PIN NO.: _____
 DESIGN BY: _____ DATE: / /
 DRAWN BY: _____ DATE: / /
 SUPERVISED BY: _____ DATE: / /
 CHECKED BY: _____ DATE: / /




STATE OF TENNESSEE
 DEPARTMENT OF TRANSPORTATION
 CONCEPTIONAL DETAIL
 STATE ROUTE 1 (BROADWAY)
 OVER CSX RAILROAD &
 11TH AVE. SOUTH
 BR NO. 19-SR001-17.29
 FED. ID. NO. 19SR0010019
 DAVIDSON COUNTY
 2022

CONST. NO.:

PROJECT NO.	YEAR	SHEET NO.
19019-0223-04	2022	B3

REVISIONS			
NO.	DATE	BY	BRIEF DESCRIPTION
--	--	--	--
--	--	--	--
--	--	--	--
--	--	--	--

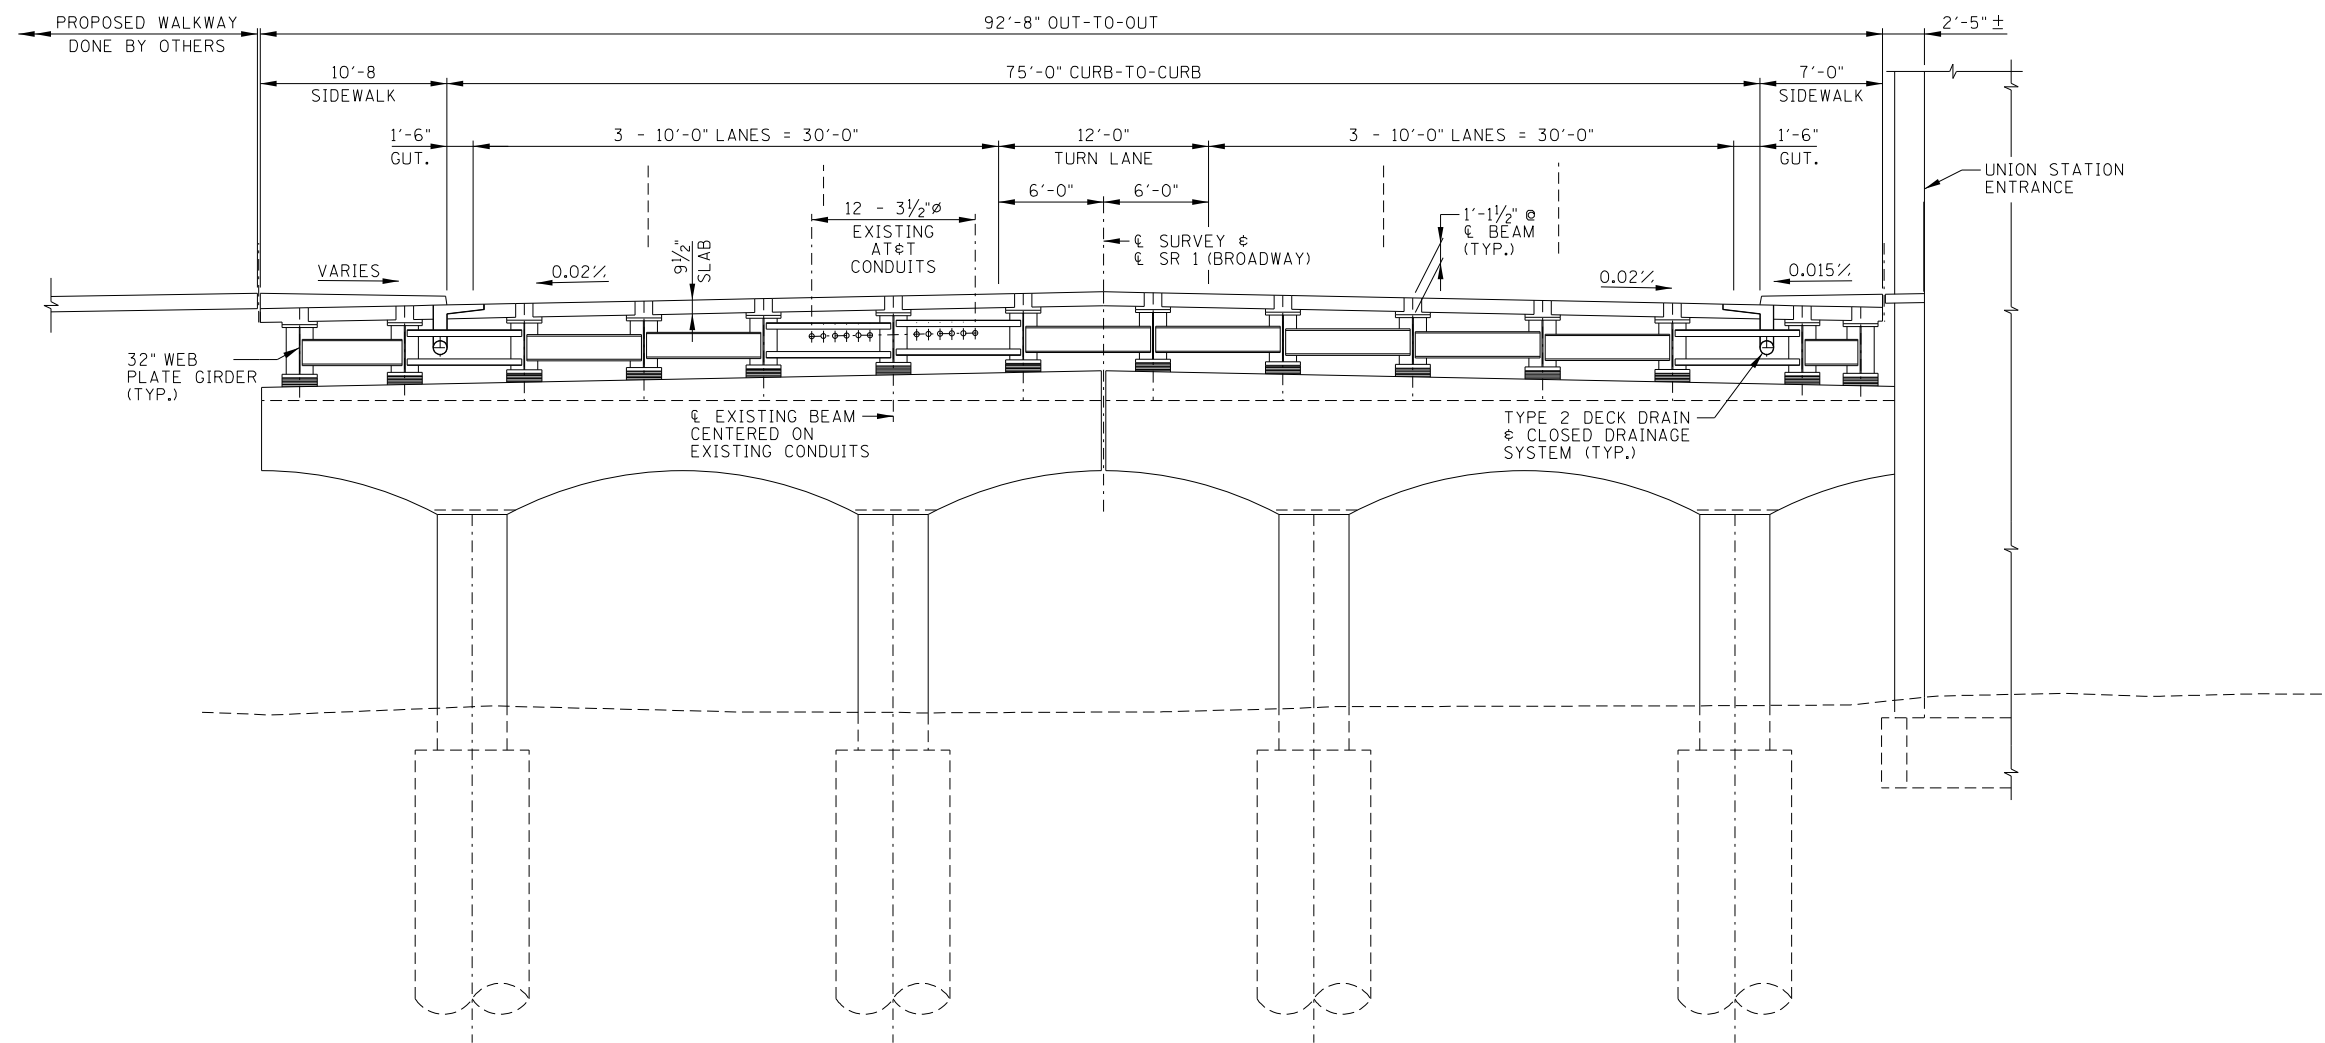

TYPICAL SECTION B-B
(@ NASHVILLE YARDS & UNION STATION)

3/2/2022 1:12:43 PM \\global.gsd\data\info\106\4522600\1\work\01\CAD\B15226b01\Sketches.dgn

PIN NO.: _____
 DESIGN BY: _____ DATE: / /
 DRAWN BY: _____ DATE: / /
 SUPERVISED BY: _____ DATE: / /
 CHECKED BY: _____ DATE: / /




STATE OF TENNESSEE
 DEPARTMENT OF TRANSPORTATION
 CONCEPTIONAL DETAIL
 STATE ROUTE 1 (BROADWAY)
 OVER CSX RAILROAD &
 11TH AVE. SOUTH
 BR NO. 19-SR001-17.29
 FED. ID. NO. 19SR0010019
 DAVIDSON COUNTY
 2022

CONST. NO.:

PROJECT NO.	YEAR	SHEET NO.
19019-0223-04	2022	B4

REVISIONS			
NO.	DATE	BY	BRIEF DESCRIPTION
--	--	--	--
--	--	--	--
--	--	--	--
--	--	--	--

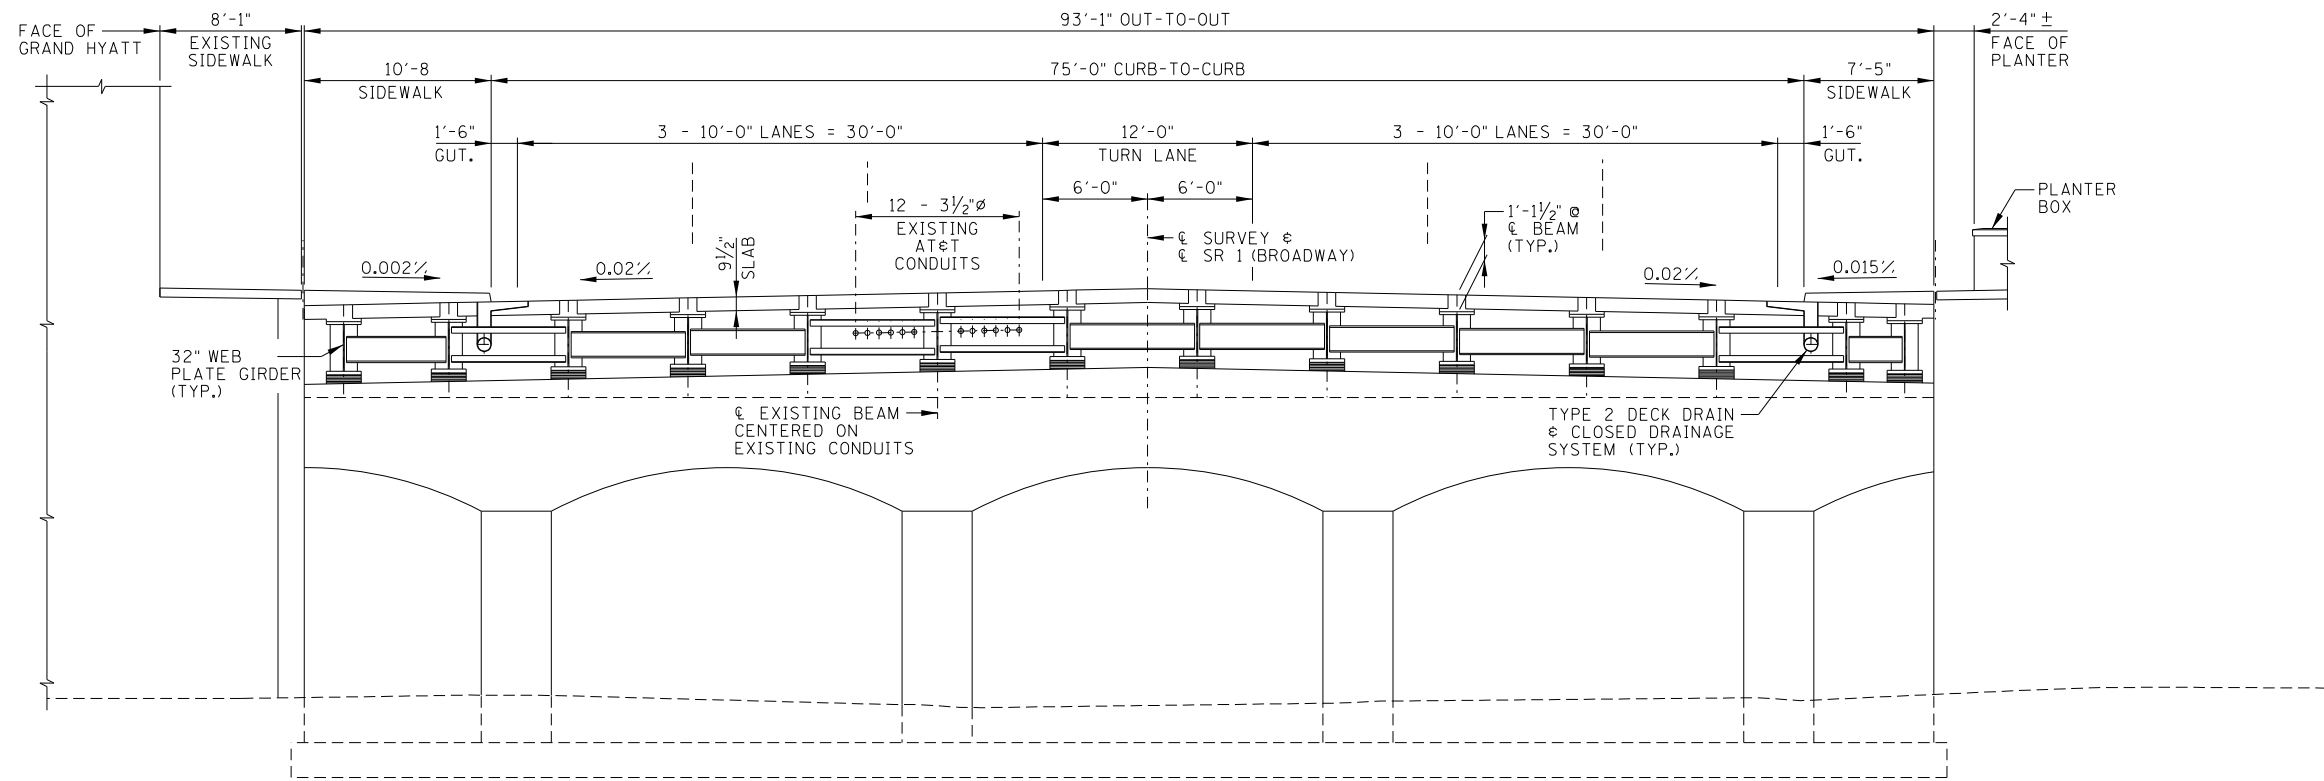

TYPICAL SECTION C-C
 (@ GRAND HYATT @ UNION STATION PARKING)

3/2/2022 1:12:00 PM \\global.gsd\data\infna_inf06\4522000\01\work\01\CAD\B1522Bb01\Sketches.dgn

PIN NO.: _____
 DESIGN BY: _____ DATE: / /
 DRAWN BY: _____ DATE: / /
 SUPERVISED BY: _____ DATE: / /
 CHECKED BY: _____ DATE: / /



STATE OF TENNESSEE
 DEPARTMENT OF TRANSPORTATION
 CONCEPTIONAL DETAIL
 STATE ROUTE 1 (BROADWAY)
 OVER CSX RAILROAD &
 11TH AVE. SOUTH
 BR NO. 19-SR001-17.29
 FED. ID. NO. 19SR0010019
 DAVIDSON COUNTY
 2022