


NORTHING	EASTING	ELEVATION	NUMBER
539113.08026	1836859.12492	612.77420	BM-334

POINT#	NORTH(Y)	EAST(X)	ELEV(Z)	STATION	OFFSET
CP-16	539186.44	1836724.58	616.13	413+49.95	54.69 LT

TYPE	YEAR	PROJECT NO.	SHEET NO.
R.O.W.	2009	STP-99(29)	4

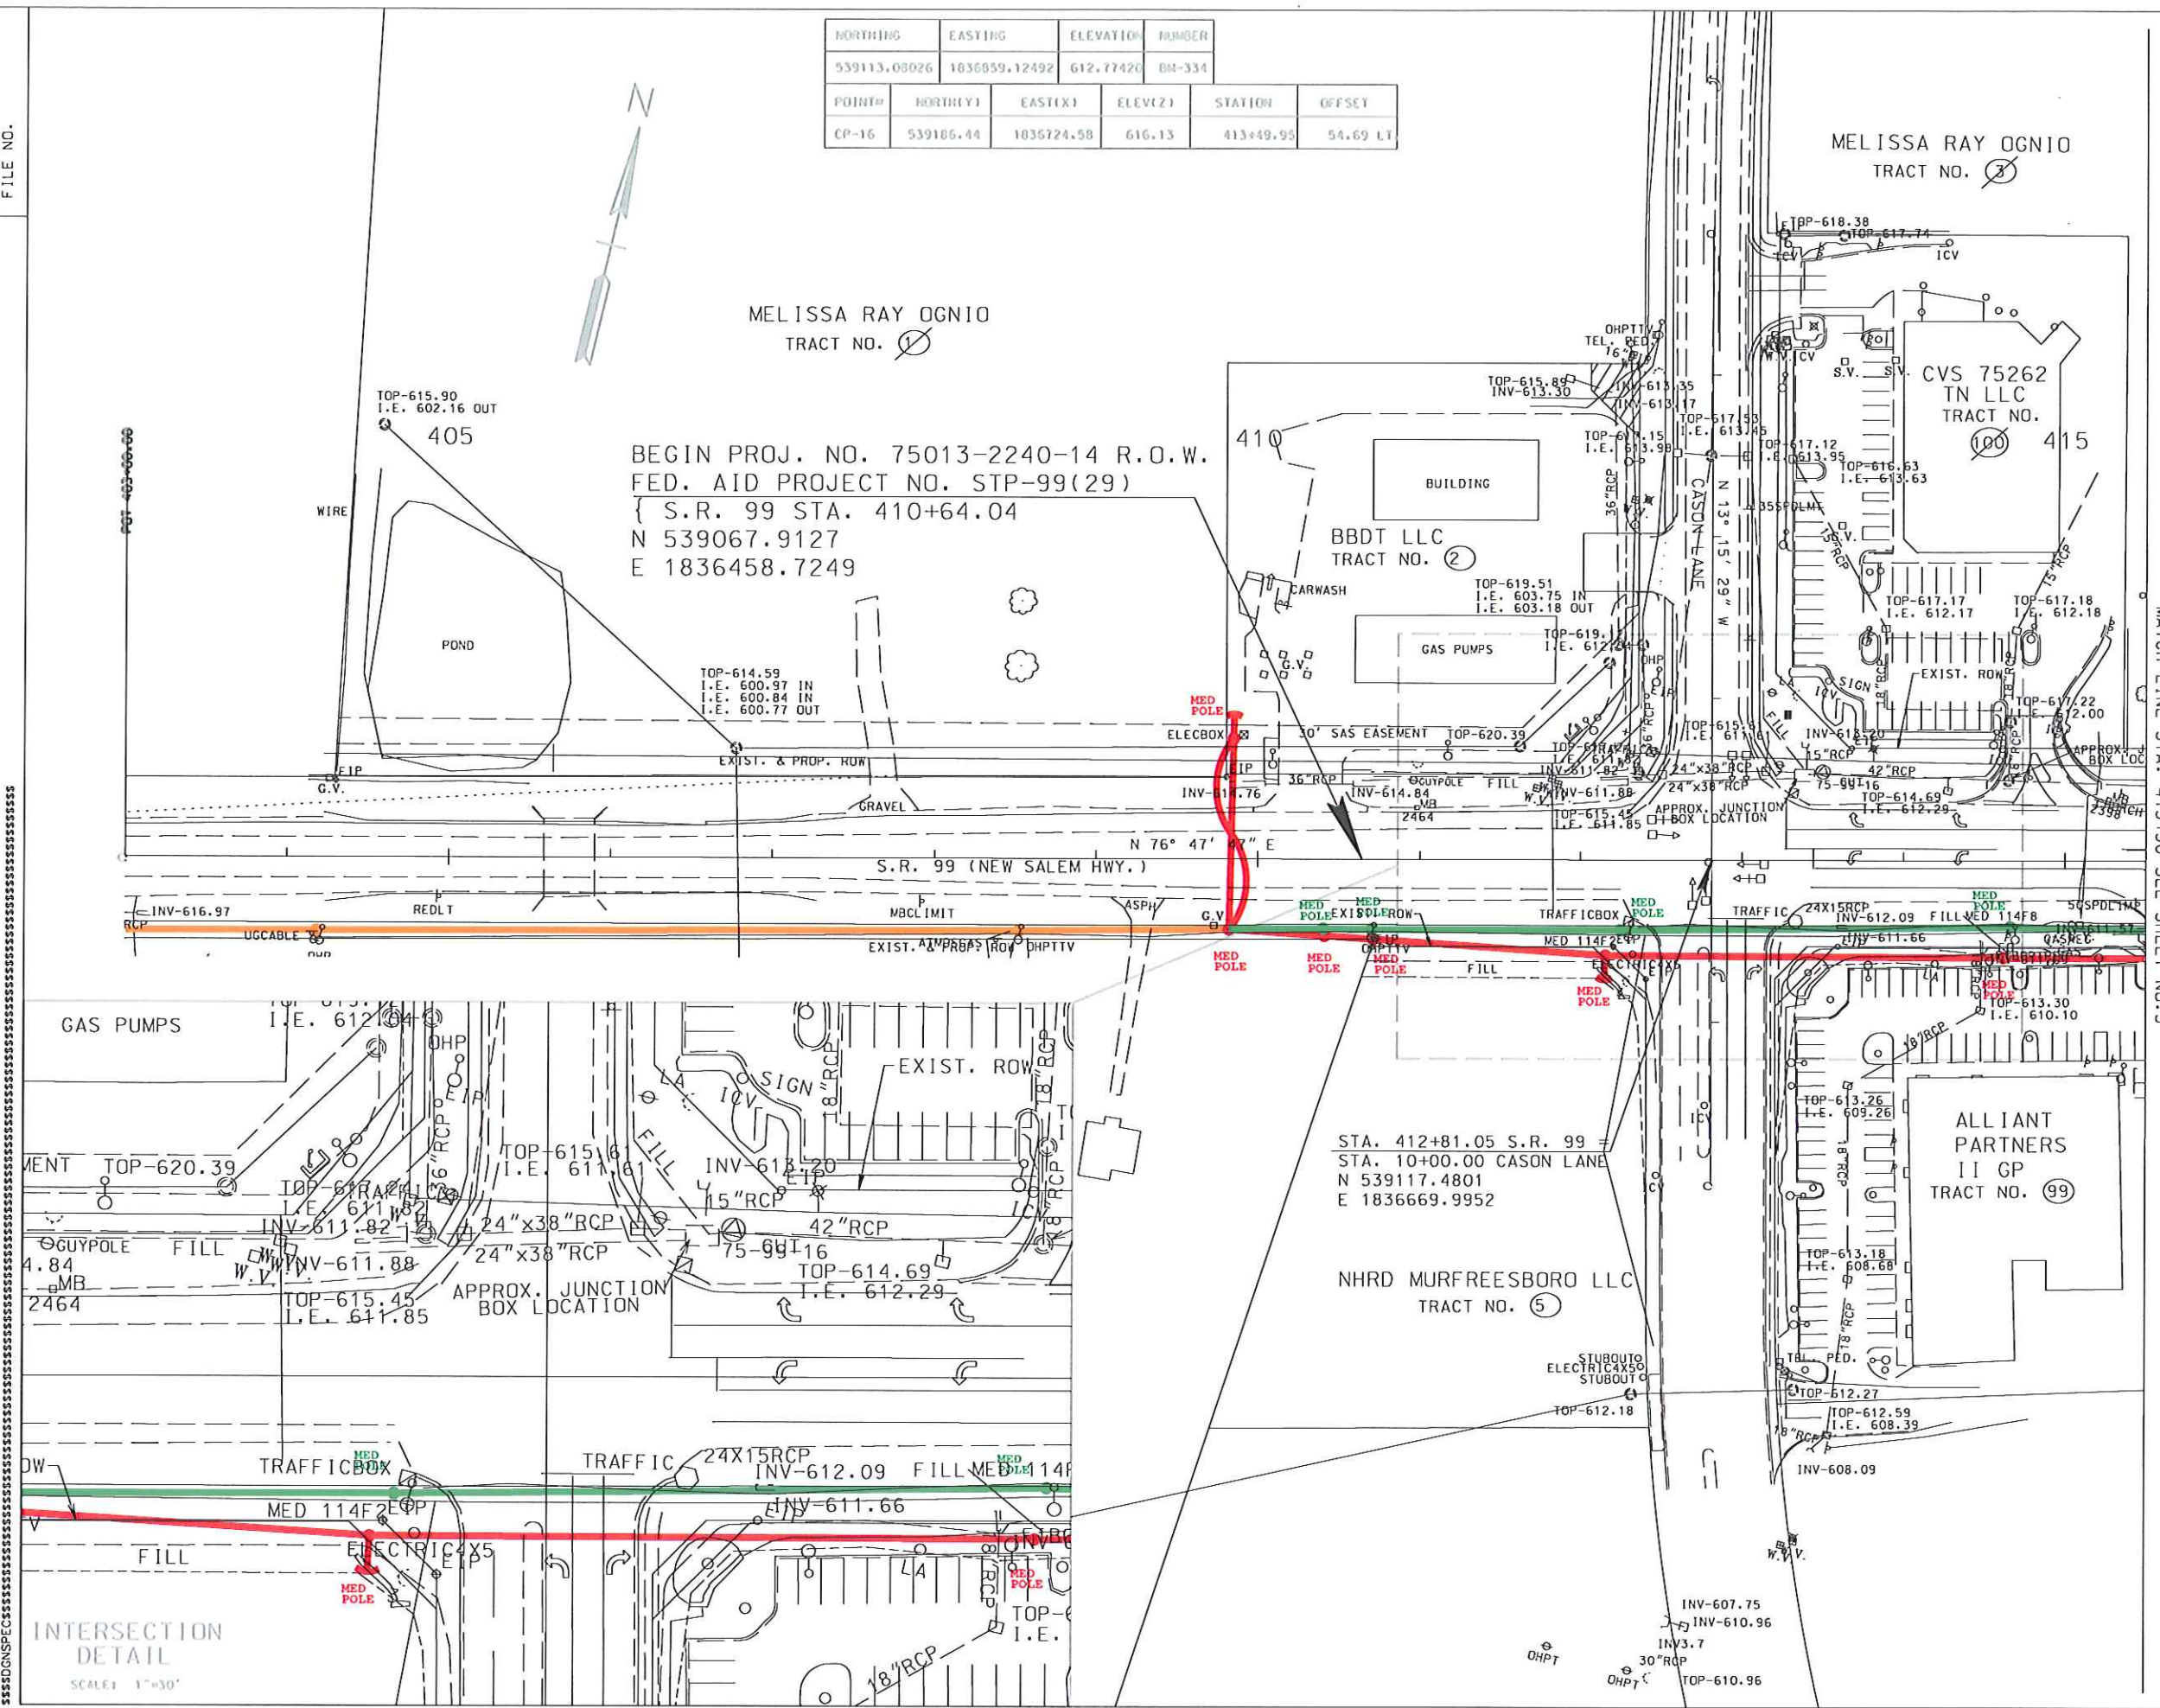

MATCH LINE STA. 415+50 SEE SHEET NO.5

"ROW PLANS"

LEGEND	
STYLE	ITEM
	SLOPE EASEMENT
	CONSTRUCTION EASEMENT

NOTE: SEE U-1 SHEETS FOR ABANDONED UTILITY LOCATIONS.

COORDINATE VALUES ARE NAD(83)1995 AND ARE DATUM ADJUSTED BY THE FACTOR 1.0000757 & TIED TO THE T&E VERTICAL DATUM IS NAVD 1988.


STATE OF TENNESSEE
DEPARTMENT OF TRANSPORTATION

PRESENT LAYOUT

STA. BEGIN TO STA. 415+50

SCALE: 1"= 50'


SYTIME 5/5/2009 10:00 AM
DESIGNER: J. L. BROWN
CHECKER: J. L. BROWN
DATE: 5/5/2009

 

NORTHING	EASTING	ELEVATION	NUMBER		
539388.45048	1838054.42374	606.76546	BM-111		


POINT#	NORTH(Y)	EAST(X)	ELEV(Z)	STATION	OFFSET
CP-18	539201.61	1837161.48	610.83	417+78.77	30.35 R
CP-19	539327.28	1837694.30	608.83	423+26.90	19.63 R
CP-20	539418.78	1838153.75	603.97	427+94.84	30.16 R

TYPE	YEAR	PROJECT NO.	SHEET NO.
R.O.W.	2009	STP-99(29)	6

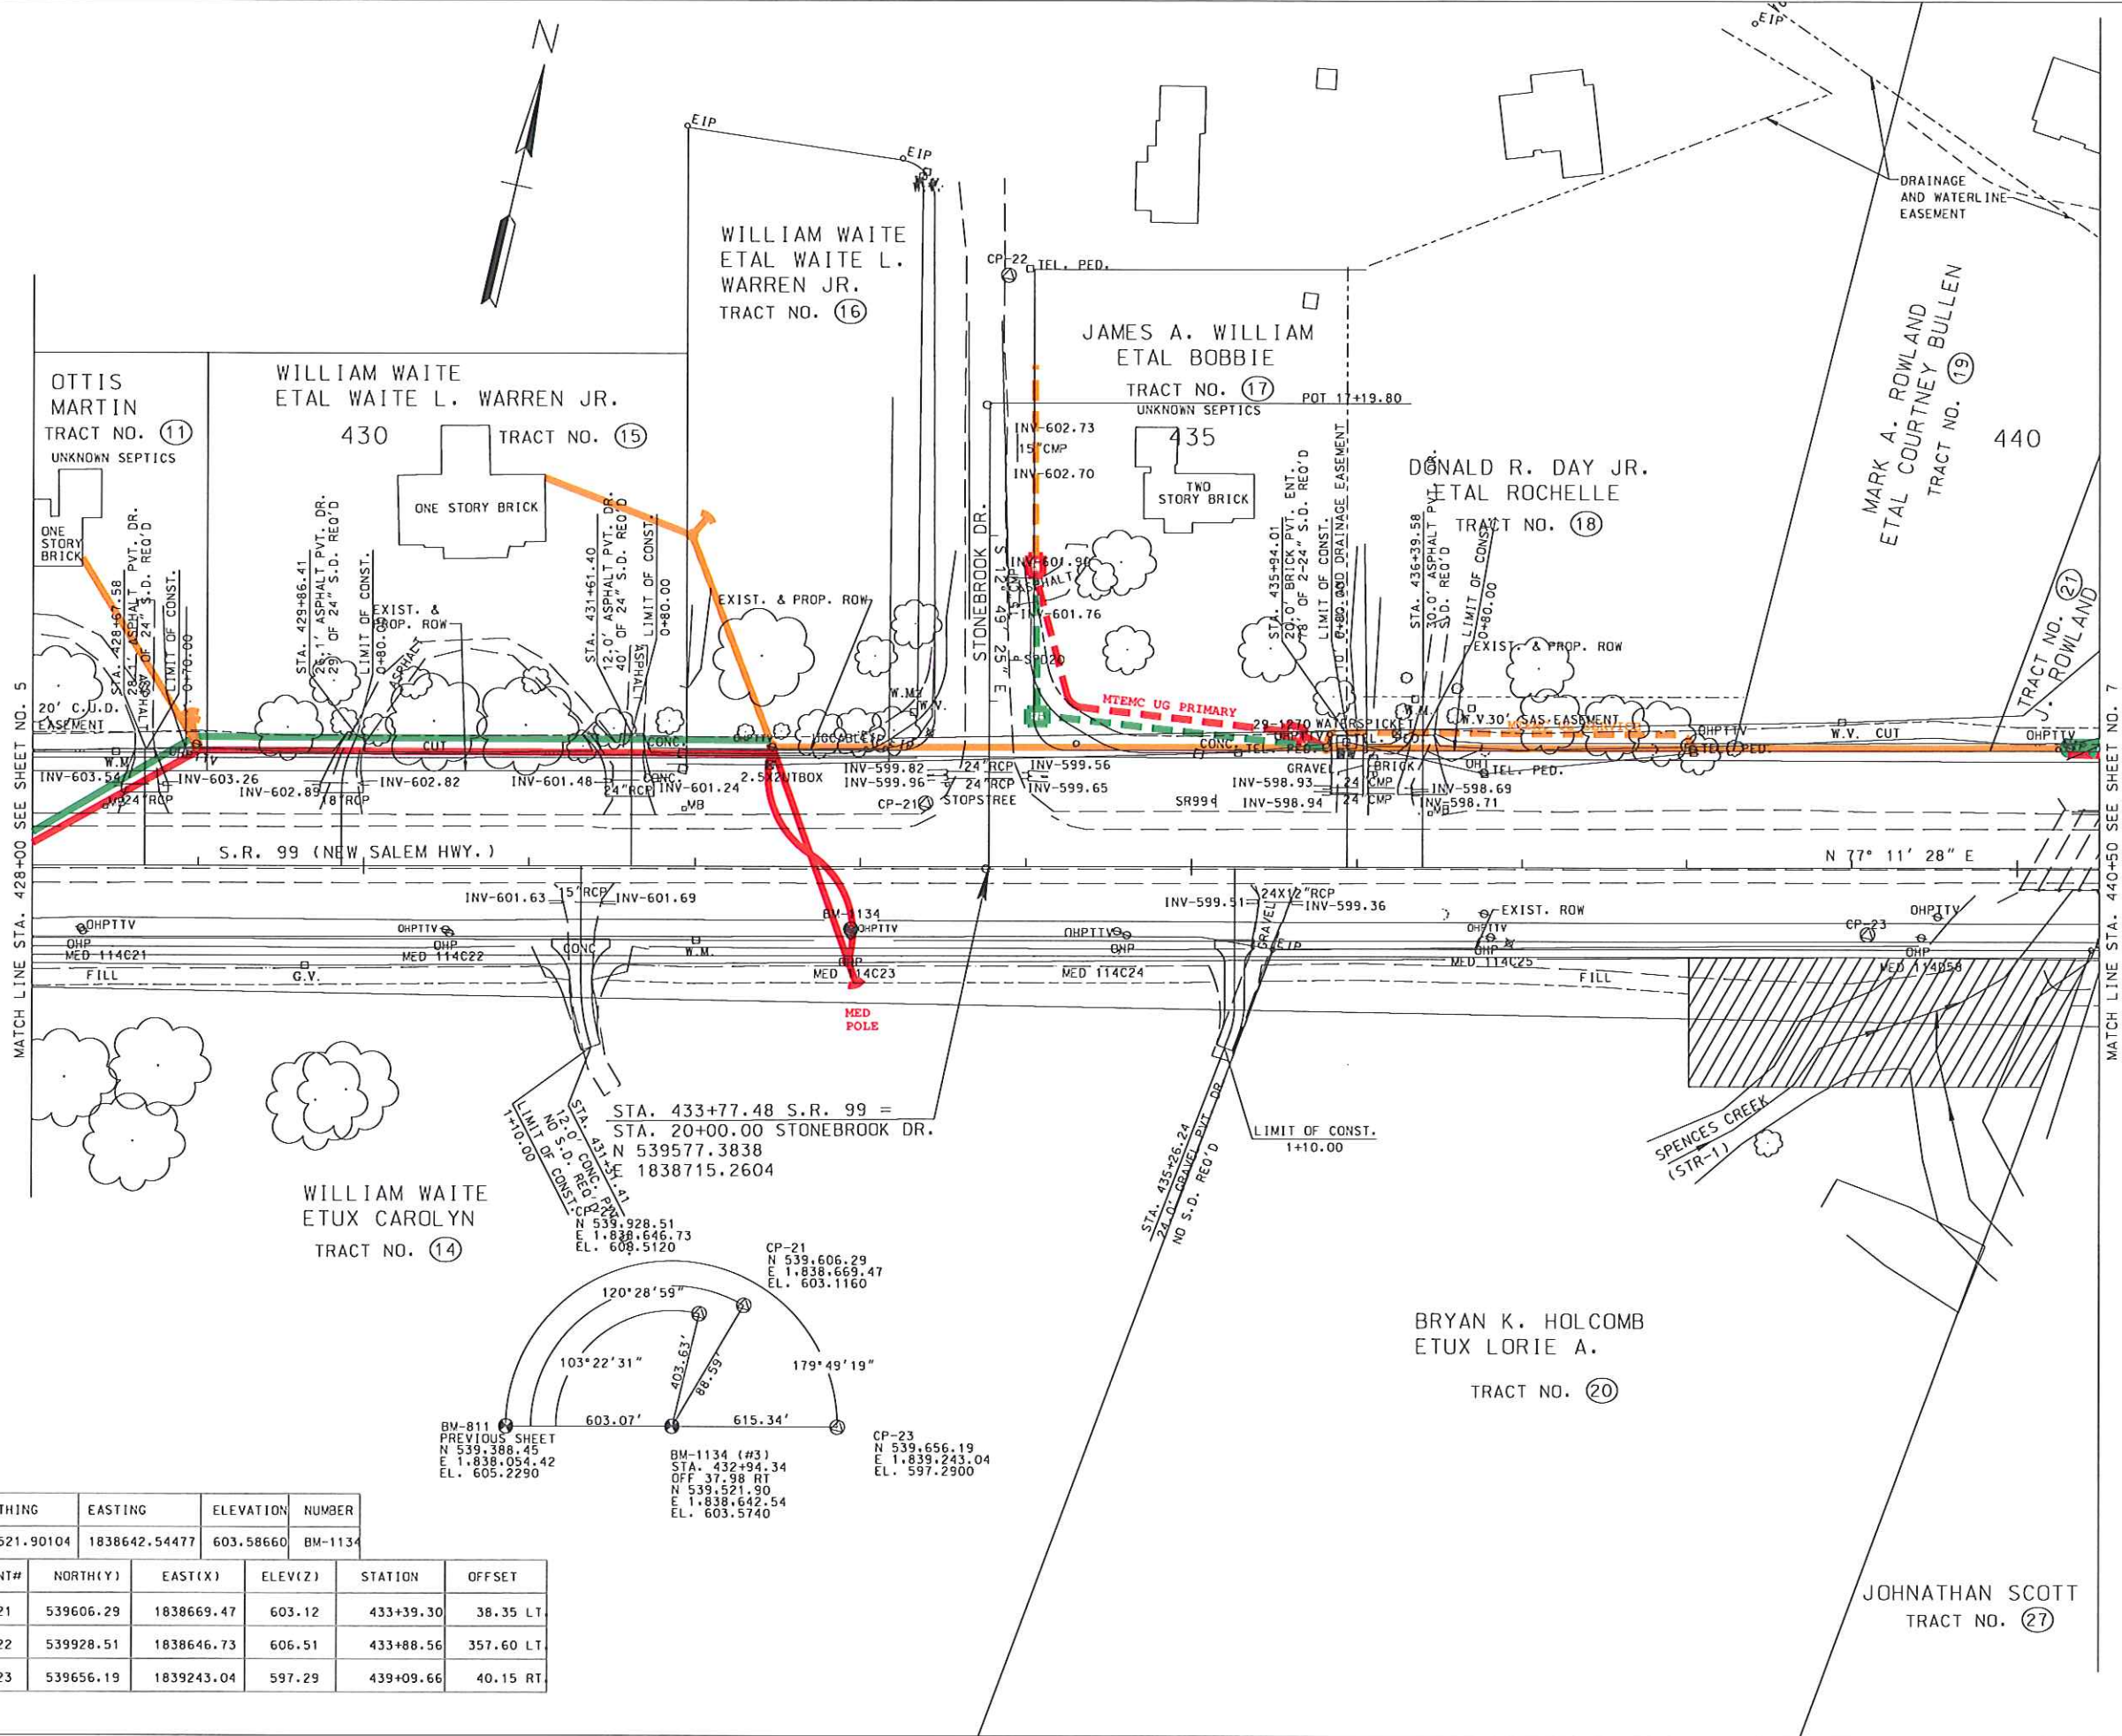

NORTHING	EASTING	ELEVATION	NUMBER
539521.90104	1838642.54477	603.58660	BM-1134

POINT#	NORTH(Y)	EAST(X)	ELEV(Z)	STATION	OFFSET
CP-21	539606.29	1838669.47	603.12	433+39.30	38.35 LT
CP-22	539928.51	1838646.73	606.51	433+88.56	357.60 LT
CP-23	539656.19	1839243.04	597.29	439+09.66	40.15 RT

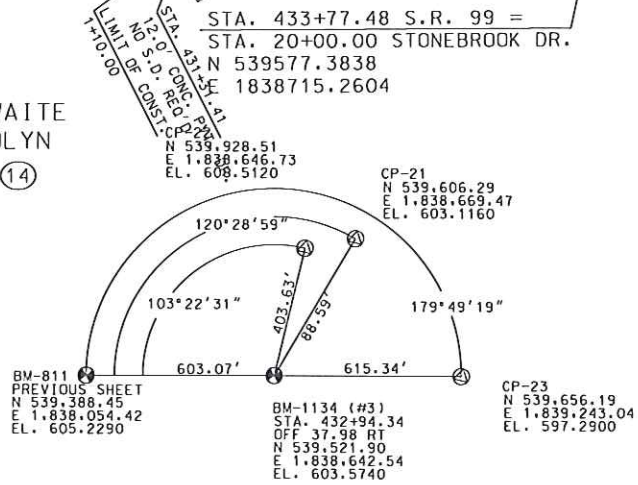

"ROW PLANS"

LEGEND	
STYLE	ITEM
	SLOPE EASEMENT
	CONSTRUCTION EASEMENT

NOTE: SEE U-1 SHEETS FOR ABANDONED UTILITY LOCATIONS.

COORDINATE VALUES ARE NAD/83(1995) AND ARE DATUM ADJUSTED BY THE FACTOR 1.0000757 & TIED TO THE TGRN VERTICAL DATUM IS NAVD 1988.


STATE OF TENNESSEE
DEPARTMENT OF TRANSPORTATION

PRESENT
LAYOUT

STA. 428+00 TO STA. 440+50

SCALE: 1"= 50'

TYPE	YEAR	PROJECT NO.	SHEET NO.
R.O.W.	2009	STP-99(29)	7

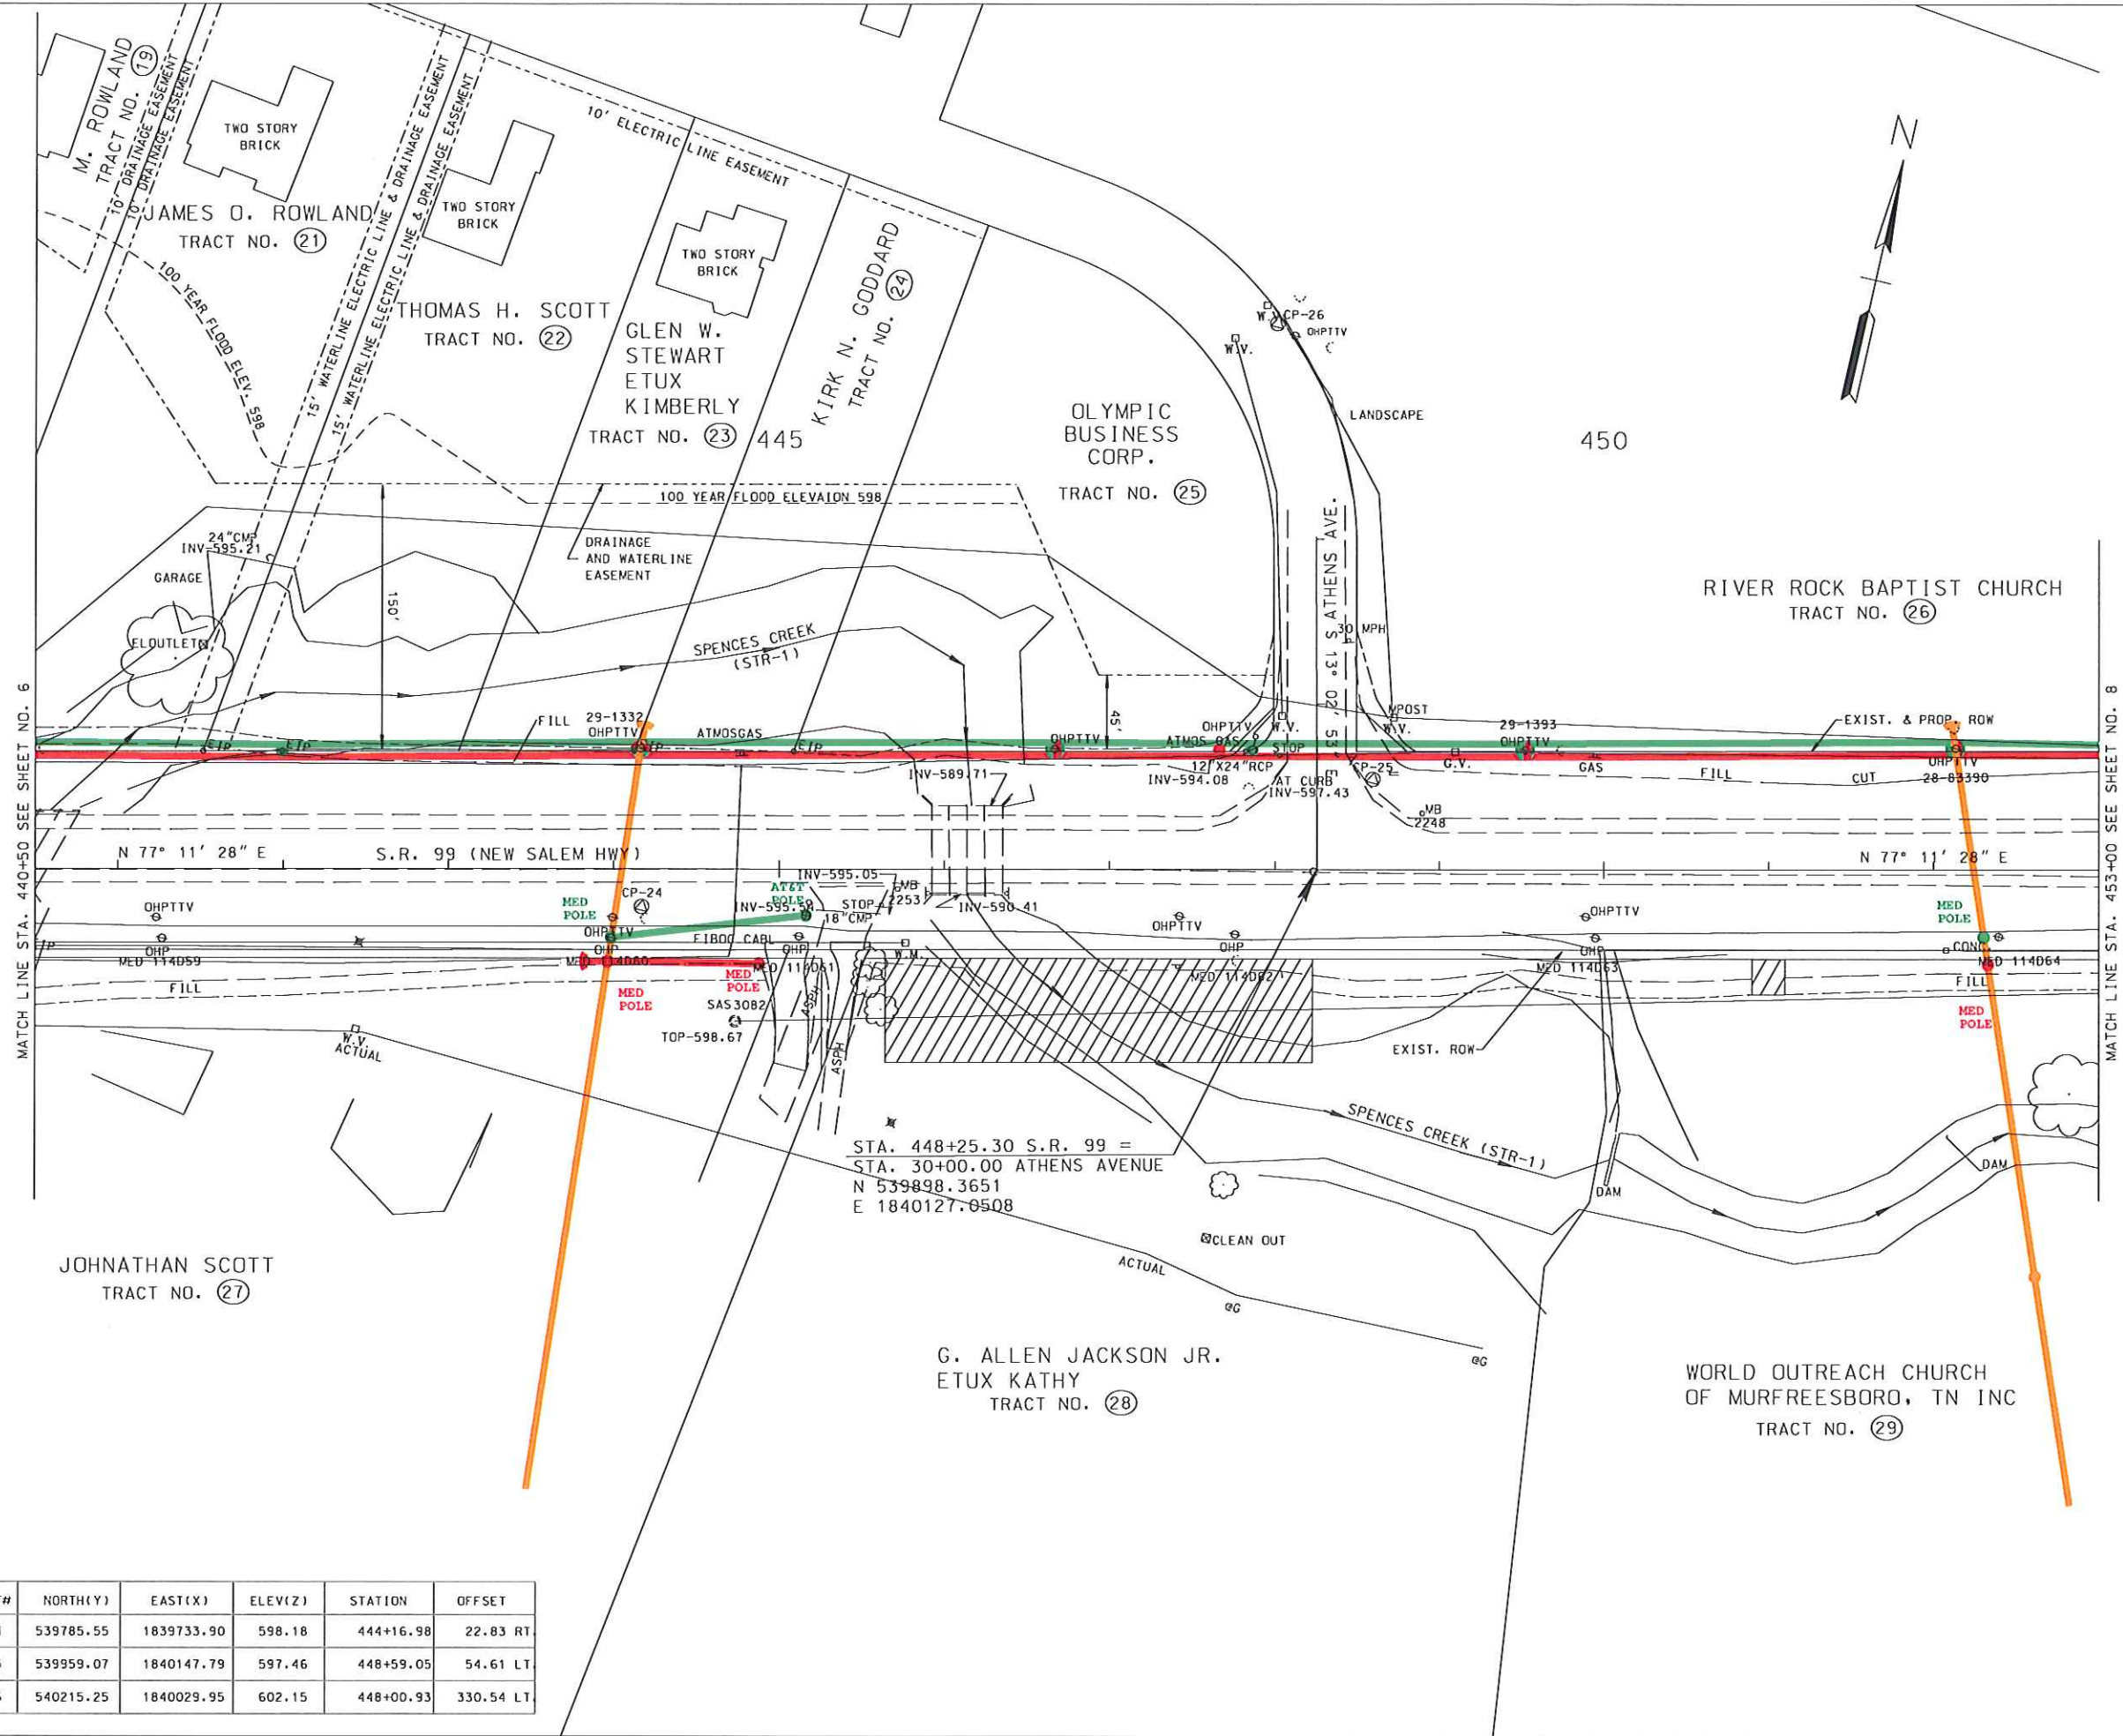

LEGEND	
STYLE	ITEM
	SLOPE EASEMENT
	CONSTRUCTION EASEMENT

"ROW PLANS"

NOTE: SEE U-1 SHEETS FOR ABANDONED UTILITY LOCATIONS.

COORDINATE VALUES ARE NAD83(1995) AND ARE DATUM ADJUSTED BY THE FACTOR 1.0000757 & TIED TO THE TGRN VERTICAL DATUM IS NAVD 1988.

STATE OF TENNESSEE
DEPARTMENT OF TRANSPORTATION


PRESENT
LAYOUT

STA. 440+50 TO STA. 453+00

SCALE: 1" = 50'

POINT#	NORTH(Y)	EAST(X)	ELEV(Z)	STATION	OFFSET
CP-24	539785.55	1839733.90	598.18	444+16.98	22.83 RT.
CP-25	539959.07	1840147.79	597.46	448+59.05	54.61 LT.
CP-26	540215.25	1840029.95	602.15	448+00.93	330.54 LT.

LEGEND	
STYLE	ITEM
	SLOPE EASEMENT
	CONSTRUCTION EASEMENT

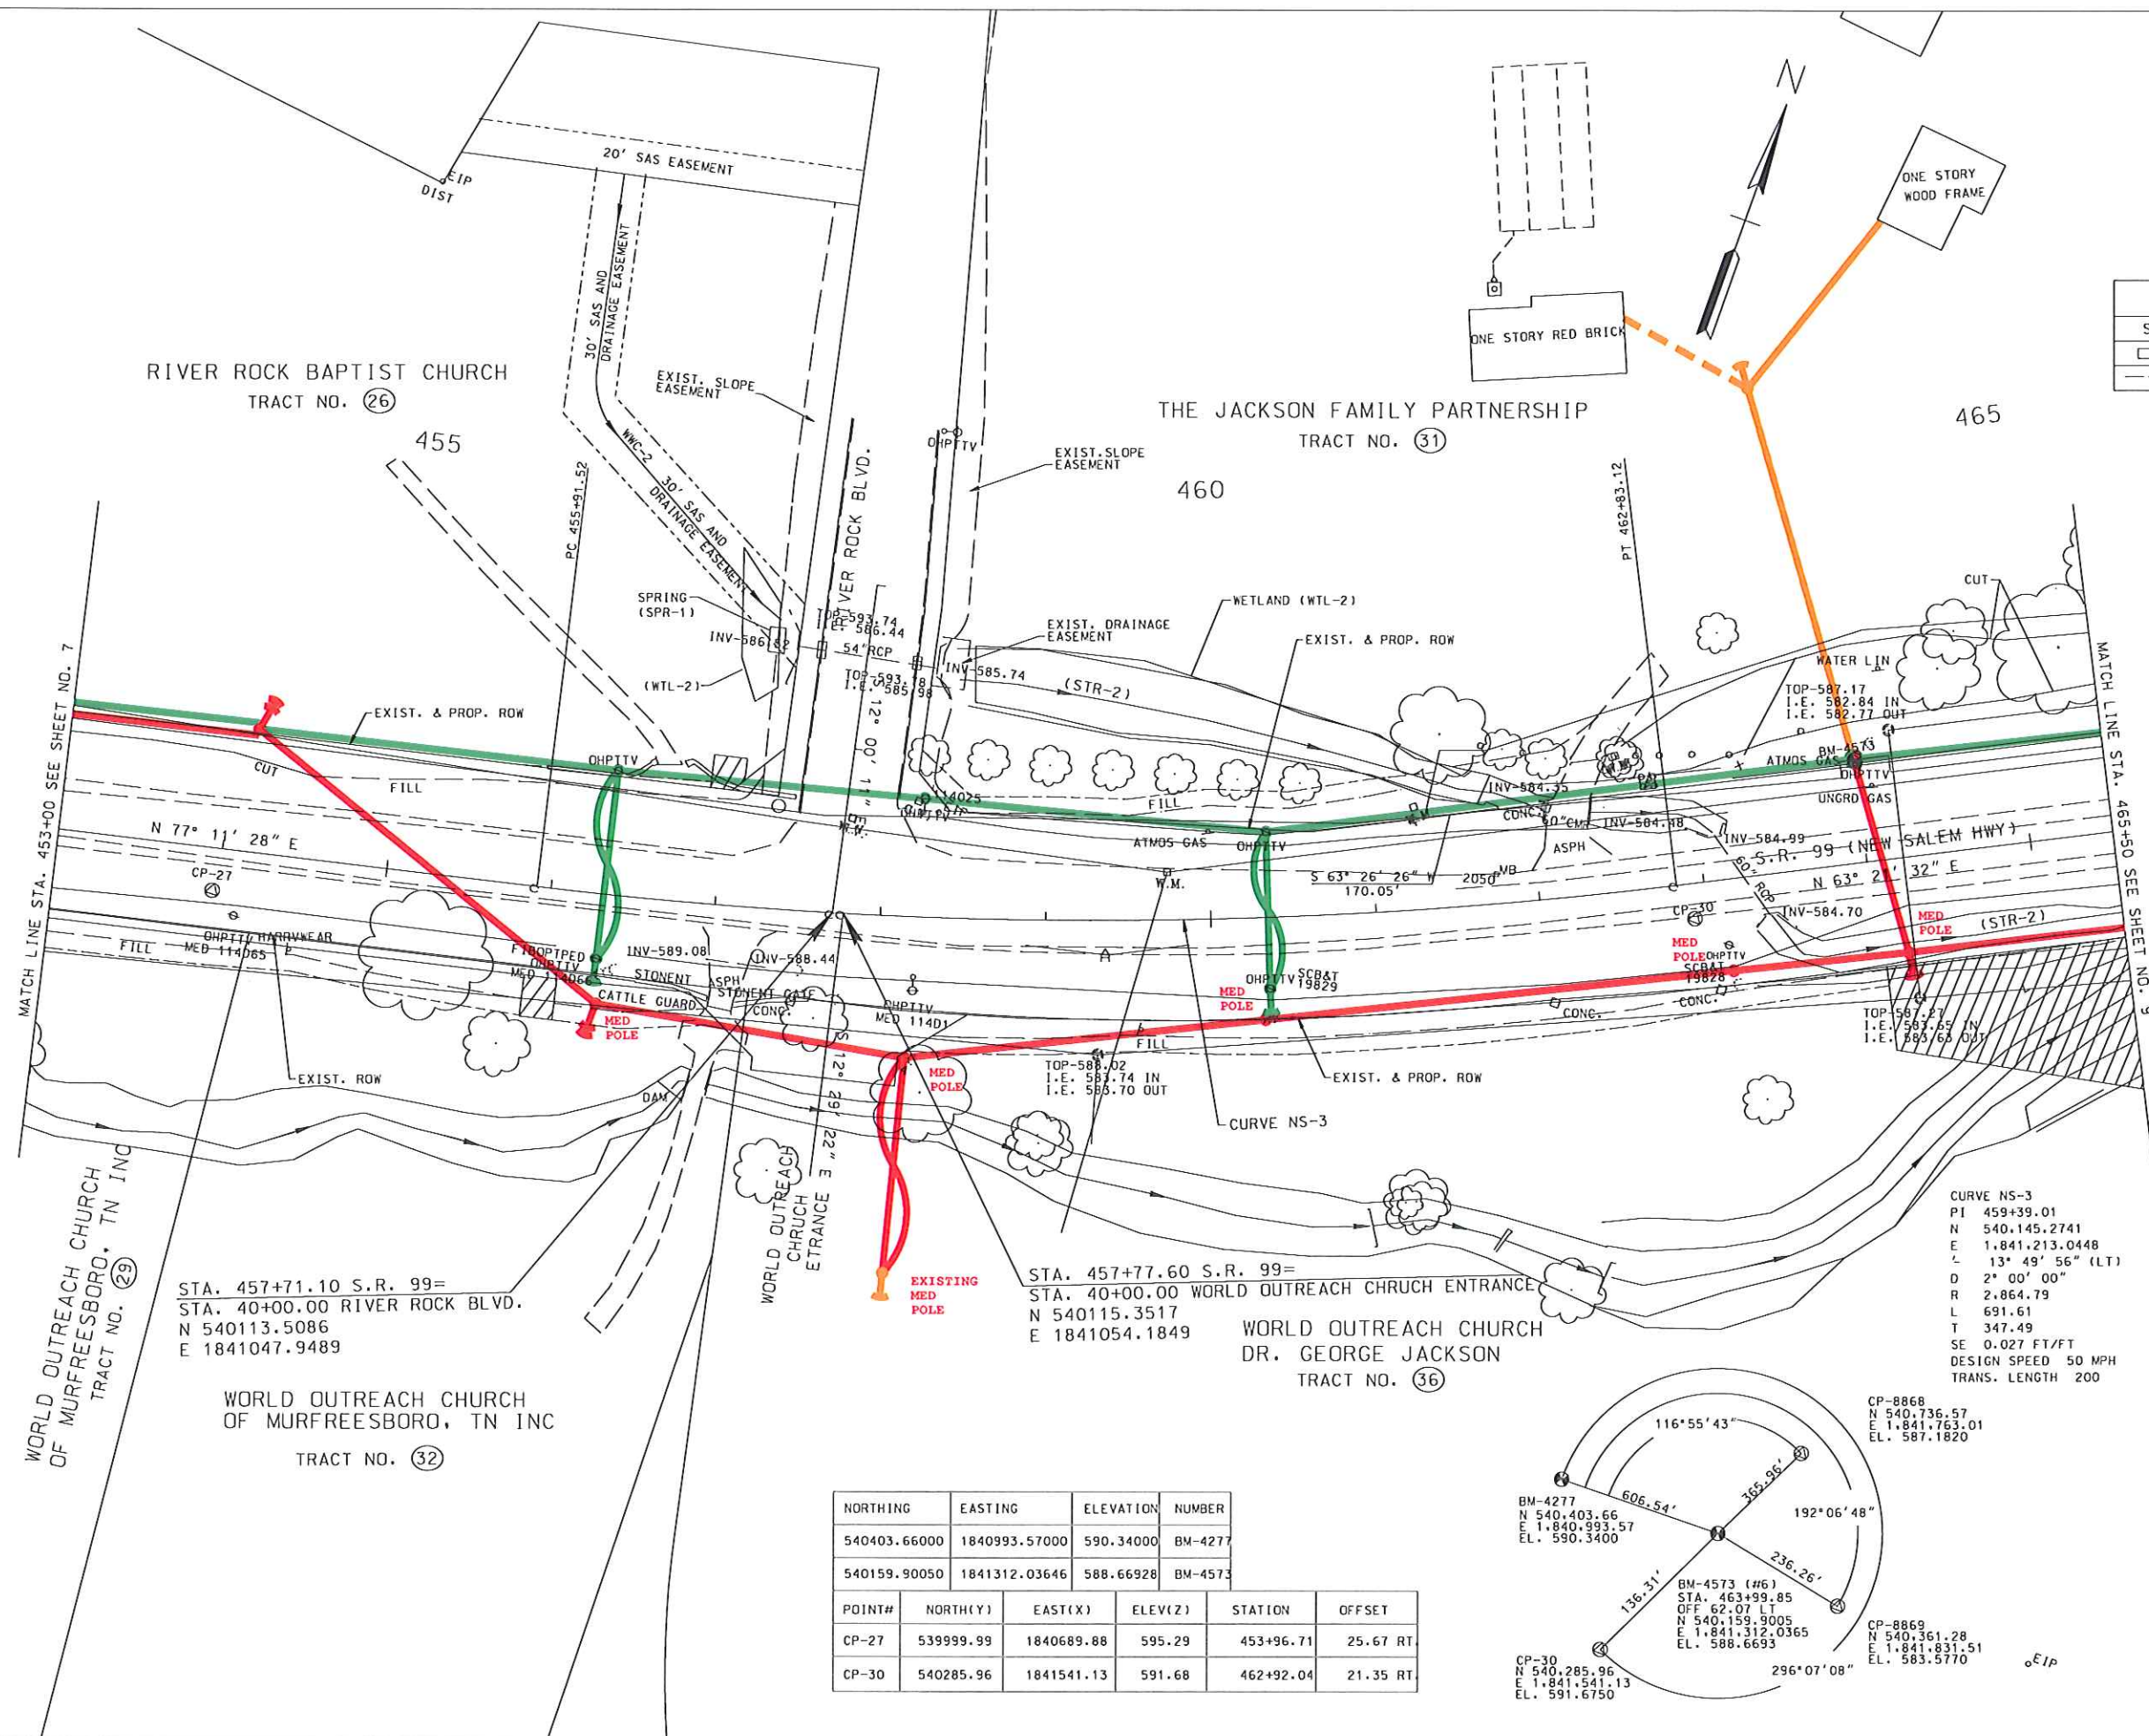

"ROW PLANS"

NOTE: SEE U-1 SHEETS FOR ABANDONED
UTILITY LOCATIONS.


COORDINATE VALUES ARE NAD/83(1995)
AND ARE DATUM ADJUSTED BY THE
FACTOR 1.0000757 & TIED TO THE TGN
VERTICAL DATUM IS NAVD 1988.

STATE OF TENNESSEE
DEPARTMENT OF TRANSPORTATION

PRESENT
LAYOUT

STA. 453+00 TO STA. 465+50

SCALE: 1" = 50'

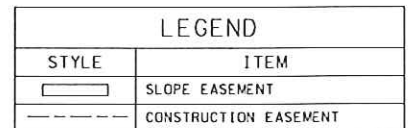

NOTE: SEE U-1 SHEETS FOR ABANDONED UTILITY LOCATIONS.

COORDINATE VALUES ARE NAD/83(1995)
AND ARE DATUM ADJUSTED BY THE
FACTOR 1.0000757 & TIED TO THE TGSN
VERTICAL DATUM IS NAVD 1988.

NORTHING	EASTING	ELEVATION	NUMBER
540885.98000	1842785.8400	595.7590	BM-5519

POINT#	NORTH(Y)	EAST(X)	ELEV(Z)
CP-31	540555.32	1841967.27	589.84
CP-32	540863.65	1842585.96	590.94

STATE OF TENNESSEE
DEPARTMENT OF TRANSPORTATION


PRESENT
LAYOUT

STA. 465+50 TO STA. 478+00

SCALE: 1" = 50'

TYPE	YEAR	PROJECT NO.	SHEET NO.
R.O.W.	2009	STP-99(29)	10

WORLD OUTREACH CHURCH
OF MURFREESBORO TN INC
TRACT NO. (33)

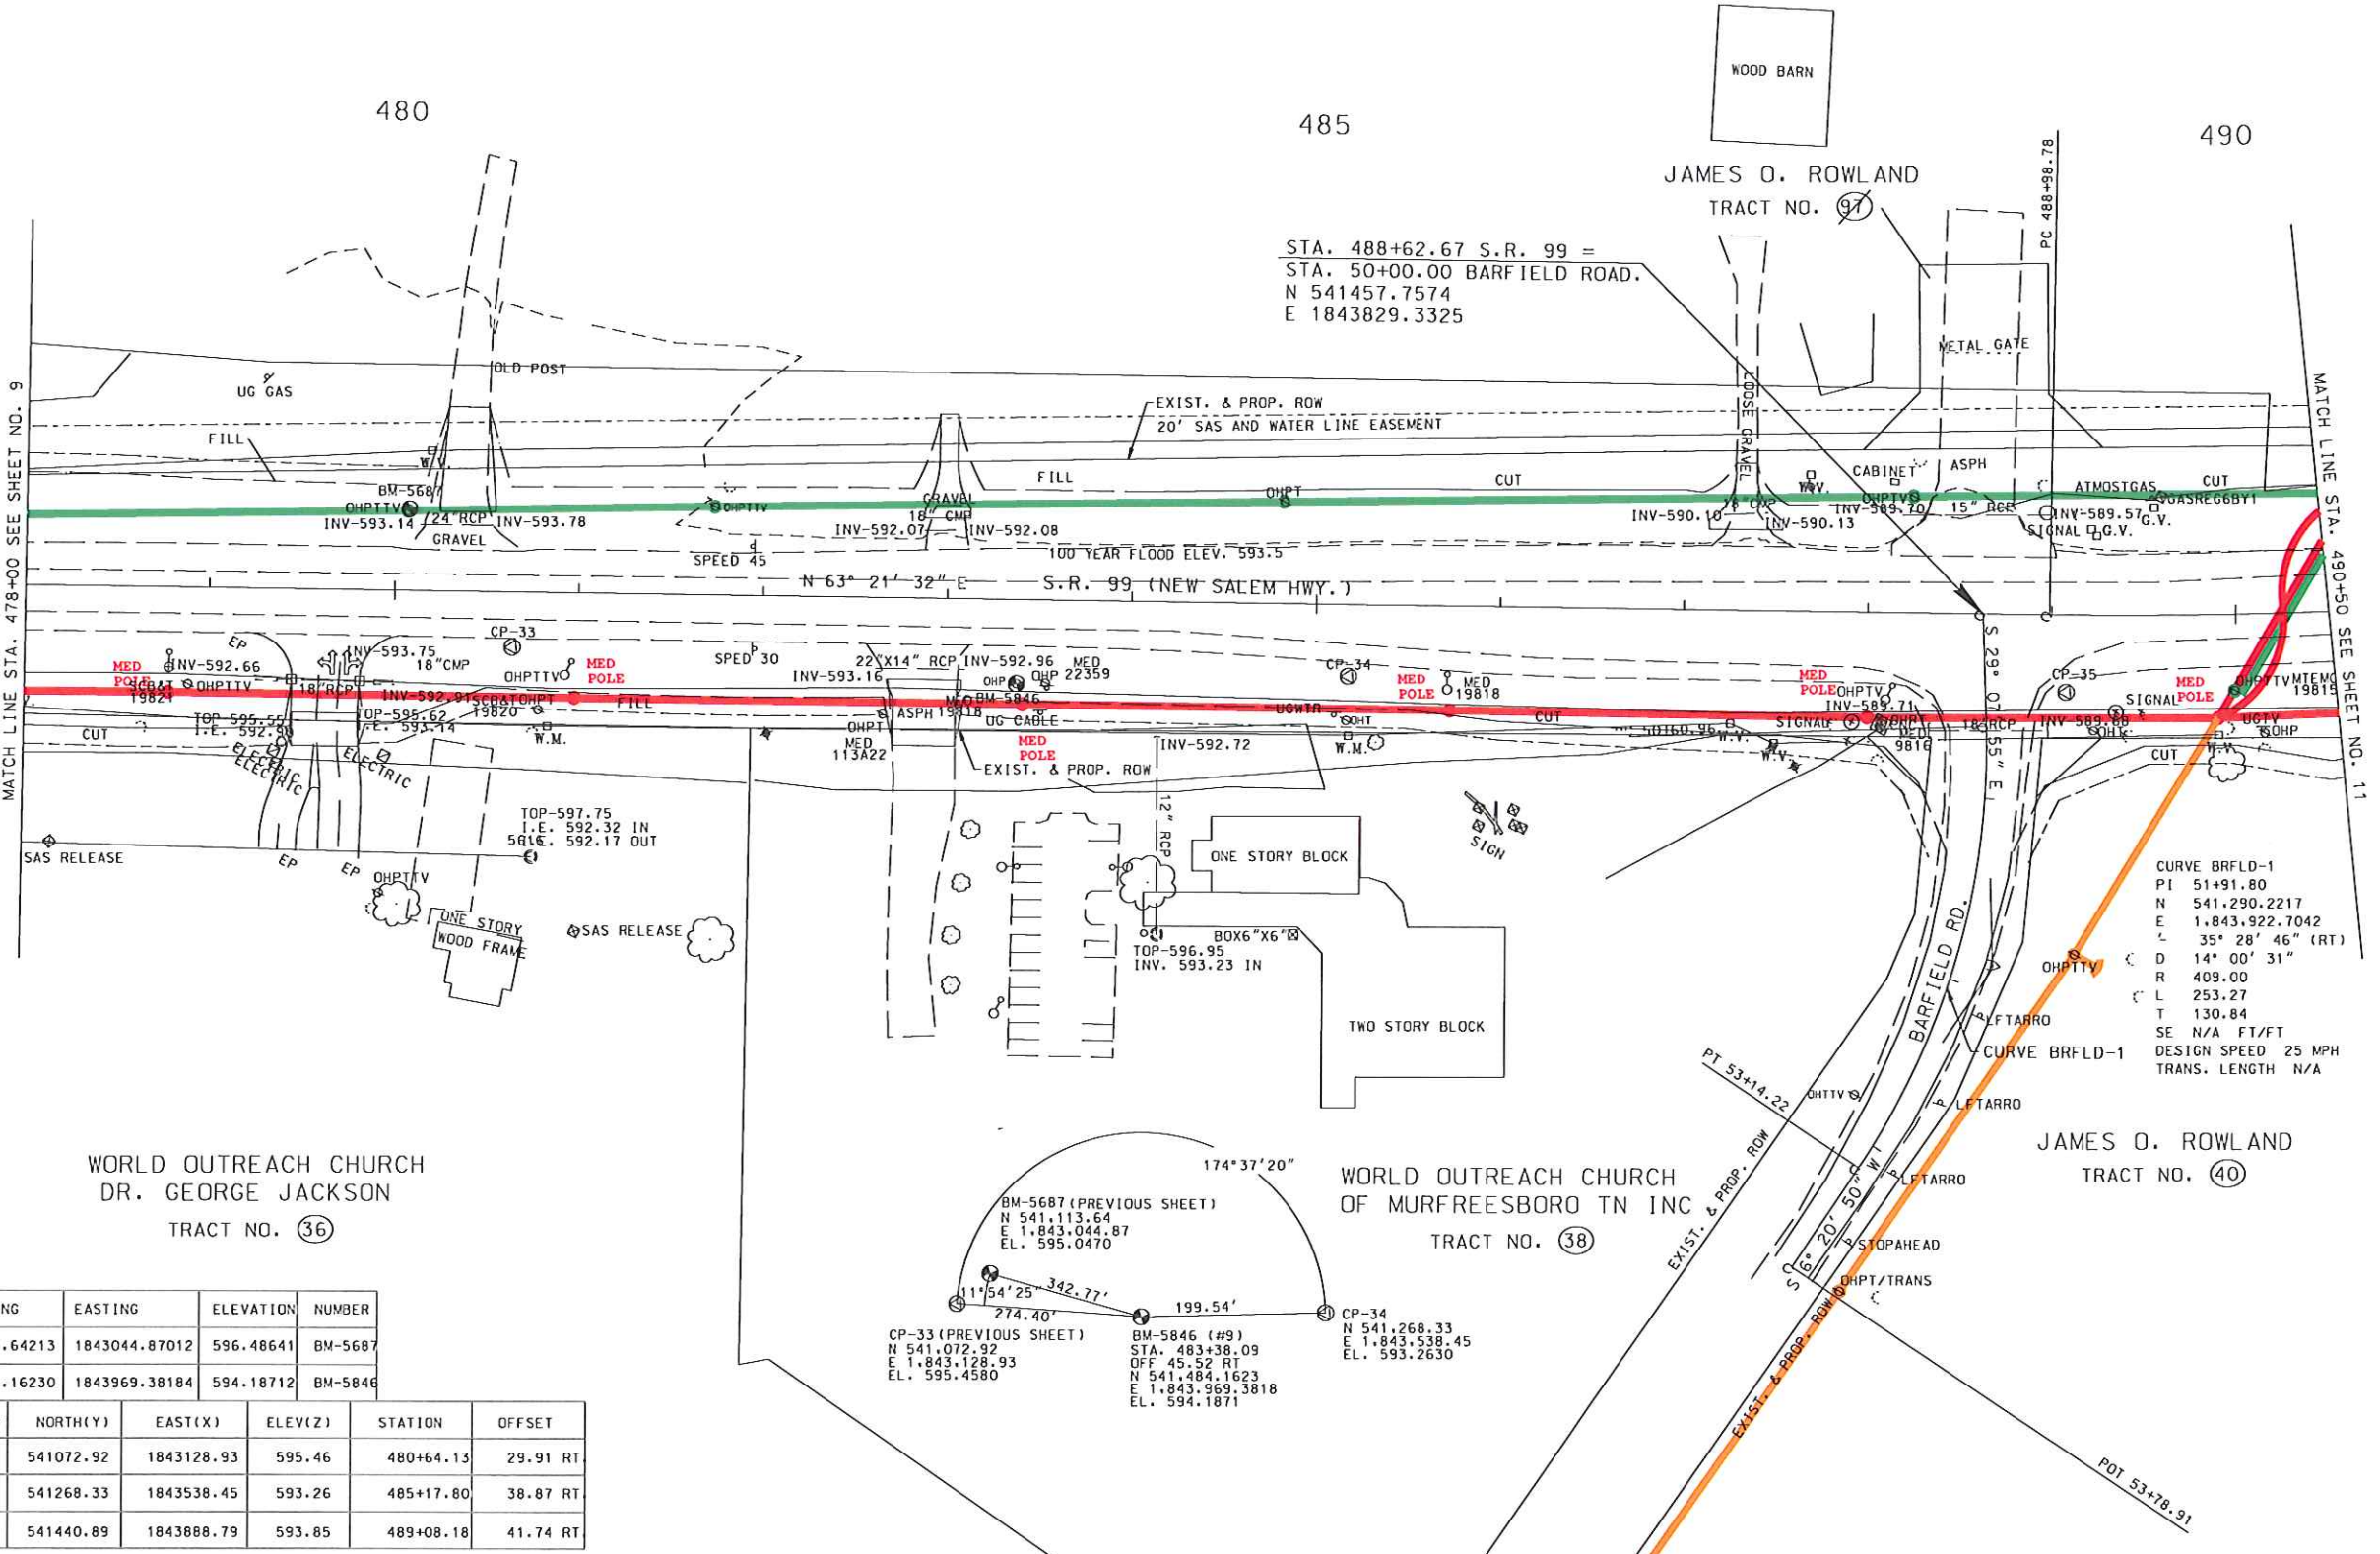

LEGEND	
STYLE	ITEM
	SLOPE EASEMENT
	CONSTRUCTION EASEMENT

CURVE BRFLD-1
PI 51+91.80
N 541.290.2217
E 1.843.922.7042
L 35° 28' 46" (RT)
D 14° 00' 31"
R 409.00
L 253.27
T 130.84
SE N/A FT/FT
CURVE BRFLD-1
DESIGN SPEED 25 MPH
TRANS. LENGTH N/A

"ROW PLANS"

NOTE: SEE U-1 SHEETS FOR ABANDONED
UTILITY LOCATIONS.
COORDINATE VALUES ARE NAD/83(1995)
AND ARE DATUM ADJUSTED BY THE
FACTOR 1.0000757 & TIED TO THE TGRN
VERTICAL DATUM IS NAVD 1988.

STATE OF TENNESSEE
DEPARTMENT OF TRANSPORTATION

PRESENT
LAYOUT

STA. 478+00 TO STA. 490+50

SCALE: 1"= 50'

NORTHING	EASTING	ELEVATION	NUMBER
541113.64213	1843044.87012	596.48641	BM-5687
541484.16230	1843969.38184	594.18712	BM-5846


POINT#	NORTH(Y)	EAST(X)	ELEV(Z)	STATION	OFFSET
CP-33	541072.92	1843128.93	595.46	480+64.13	29.91 RT
CP-34	541268.33	1843538.45	593.26	485+17.80	38.87 RT
CP-35	541440.89	1843888.79	593.85	489+08.18	41.74 RT

TENNESSEE D.O.T.
DESIGN DIVISION
FILE NO.

NORTHING	EASTING	ELEVATION	NUMBER
542079.3500	1844715.9700	596.6515	BM-6777

POINT#	NORTH(Y)	EAST(X)	ELEV(Z)	STATION	OFFSET
CP-37	541766.98	1844376.97	597.77	494+88.84	30.34 RT
CP-6770	542062.89	1844691.13	606.51	499+16.59	26.04 RT

TYPE	YEAR	PROJECT NO.	SHEET NO.
R.O.W.	2009	STP-99(29)	11

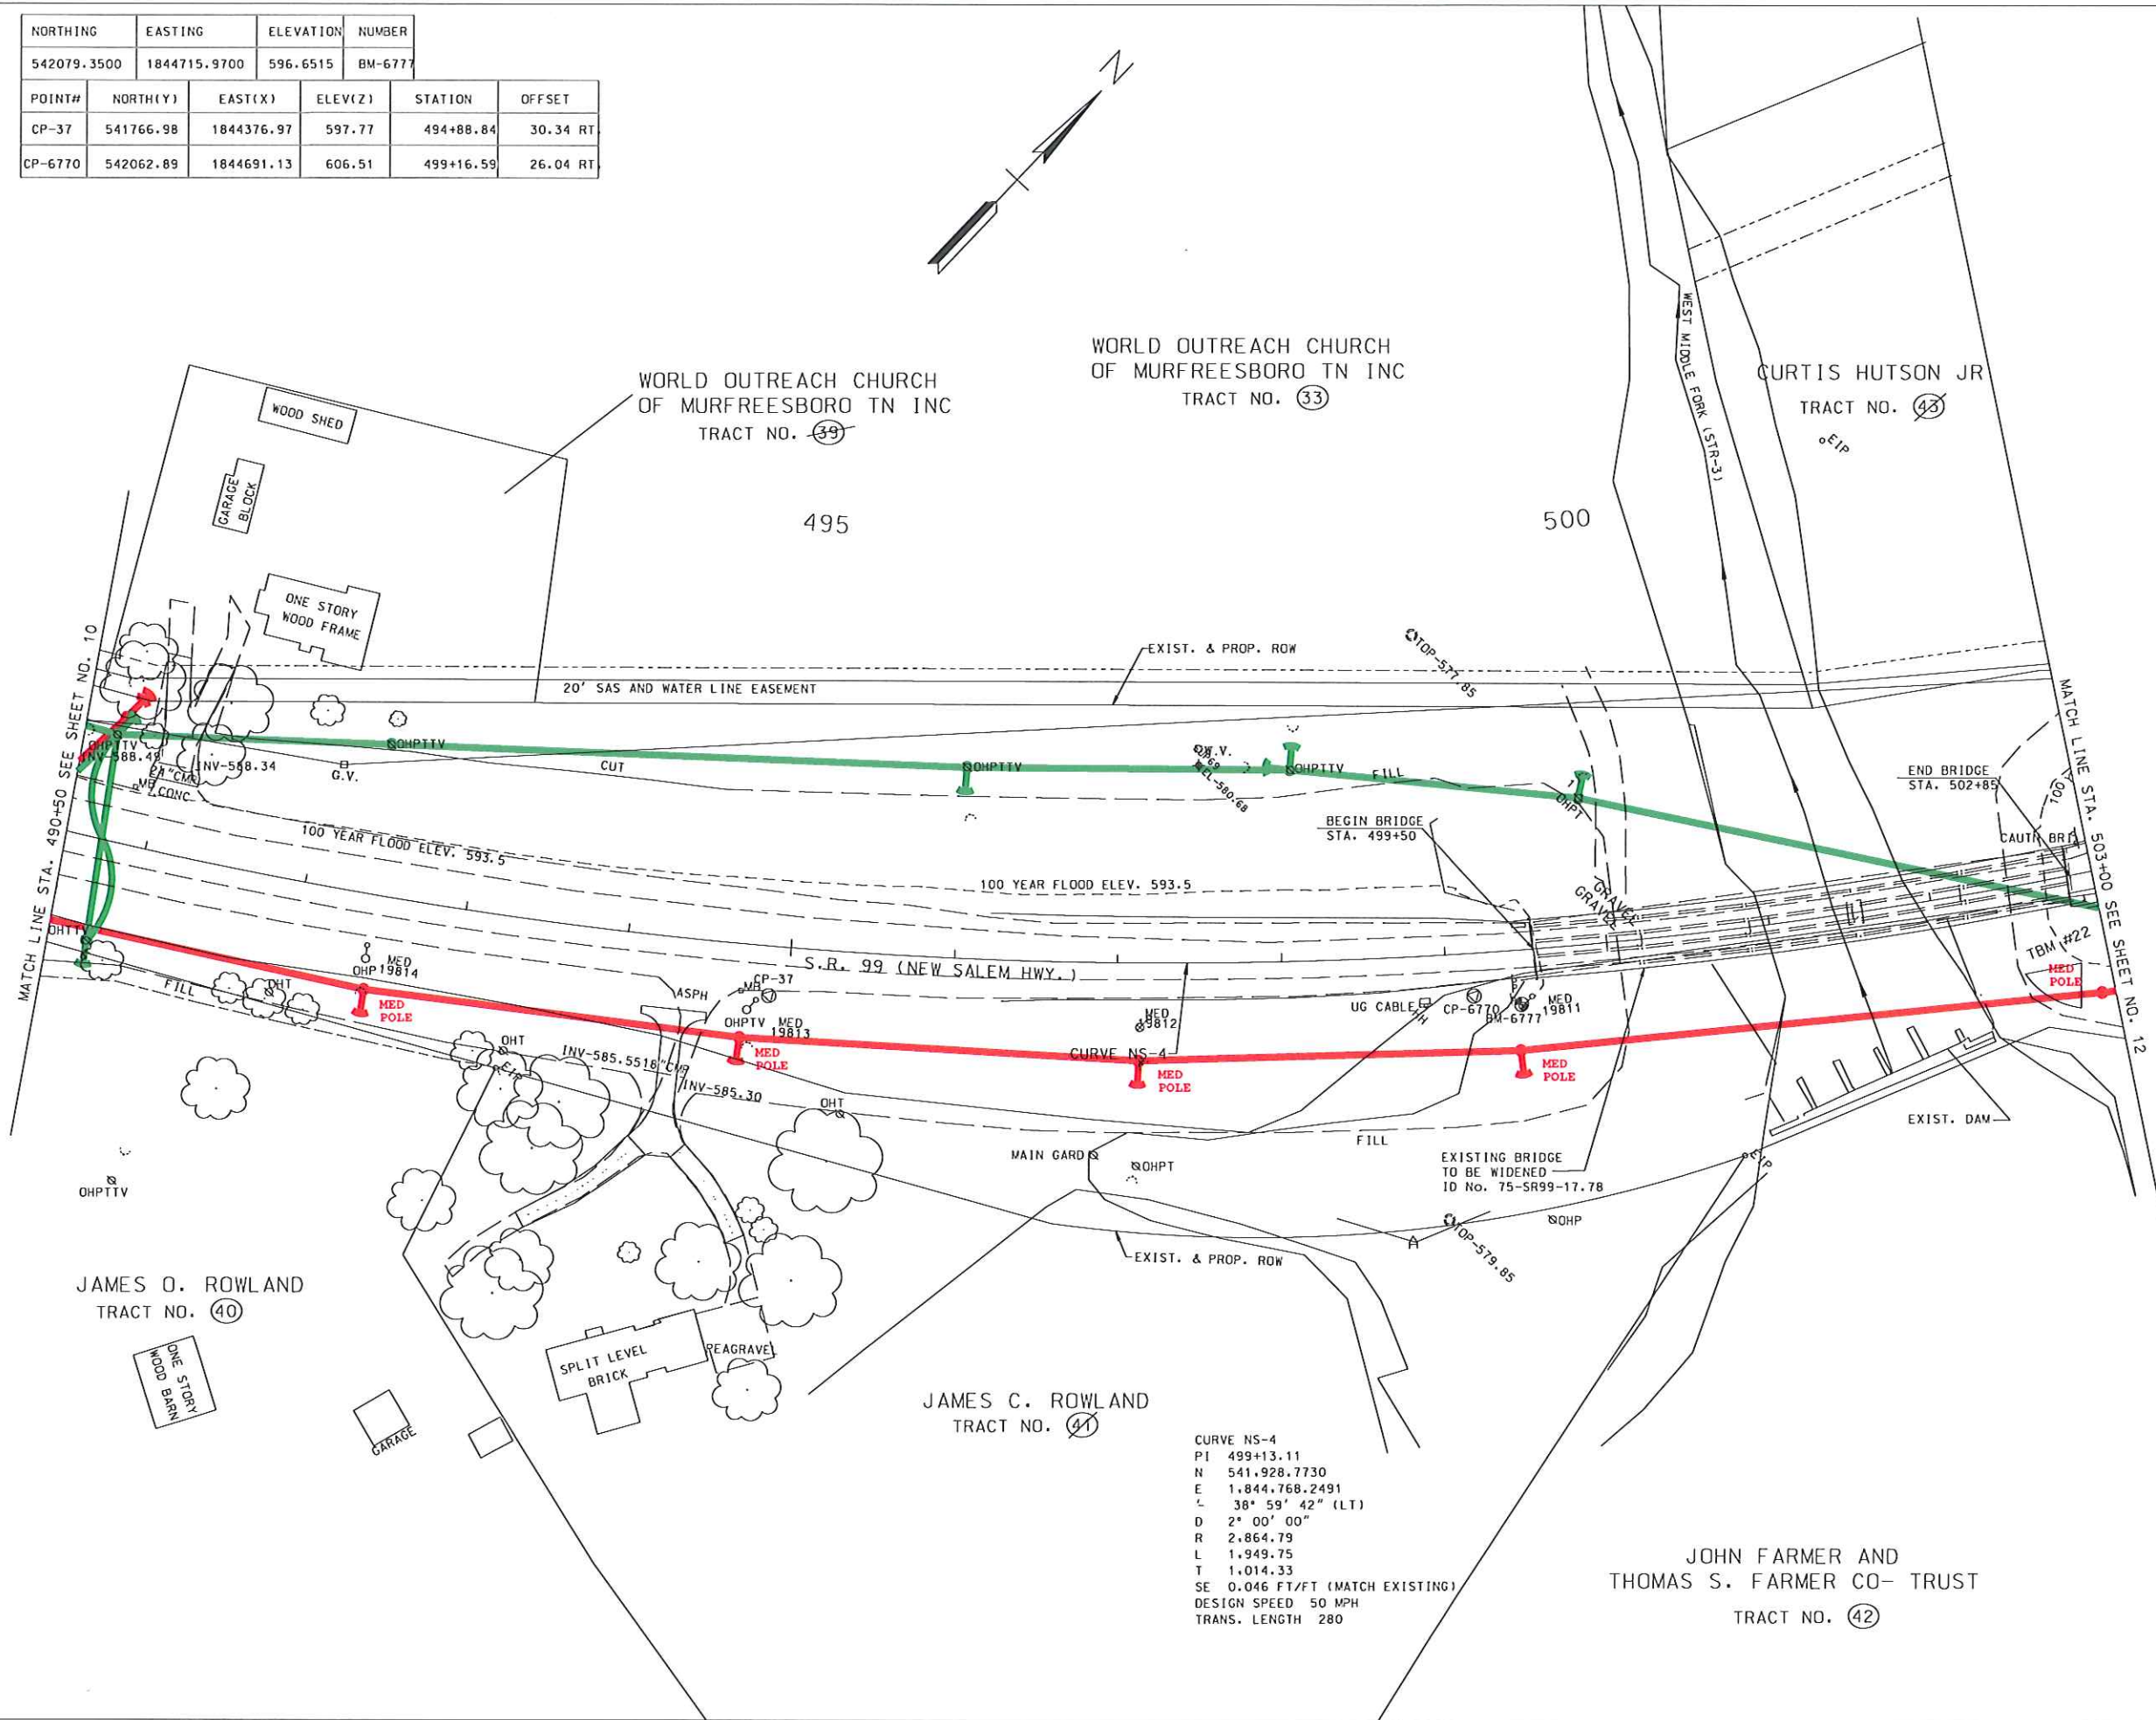

LEGEND	
STYLE	ITEM
	SLOPE EASEMENT
	CONSTRUCTION EASEMENT

"ROW PLANS"

NOTE: SEE U-1 SHEETS FOR ABANDONED UTILITY LOCATIONS.

COORDINATE VALUES ARE NAD/83(1995) AND ARE DATUM ADJUSTED BY THE FACTOR 1.0000757 & TIED TO THE TGSN VERTICAL DATUM IS NAVD 1988.

STATE OF TENNESSEE
DEPARTMENT OF TRANSPORTATION

PRESENT LAYOUT

STA. 490+50 TO STA. 503+00

SCALE: 1"= 50'


CURVE NS-4
PI 499+13.11
N 541,928.7730
E 1,844,768.2491
L 38° 59' 42" (LT)
D 2° 00' 00"
R 2,864.79
L 1,949.75
T 1,014.33
SE 0.046 FT/FT (MATCH EXISTING)
DESIGN SPEED 50 MPH
TRANS. LENGTH 280

JOHN FARMER AND
THOMAS S. FARMER CO- TRUST
TRACT NO. (42)

TENNESSEE D.O.T.
DESIGN DIVISION
FILE NO.

TYPE	YEAR	PROJECT NO.	SHEET NO.
R.O.W.	2009	STP-99(29)	12

LEGEND	
STYLE	ITEM
	SLOPE EASEMENT
	CONSTRUCTION EASEMENT

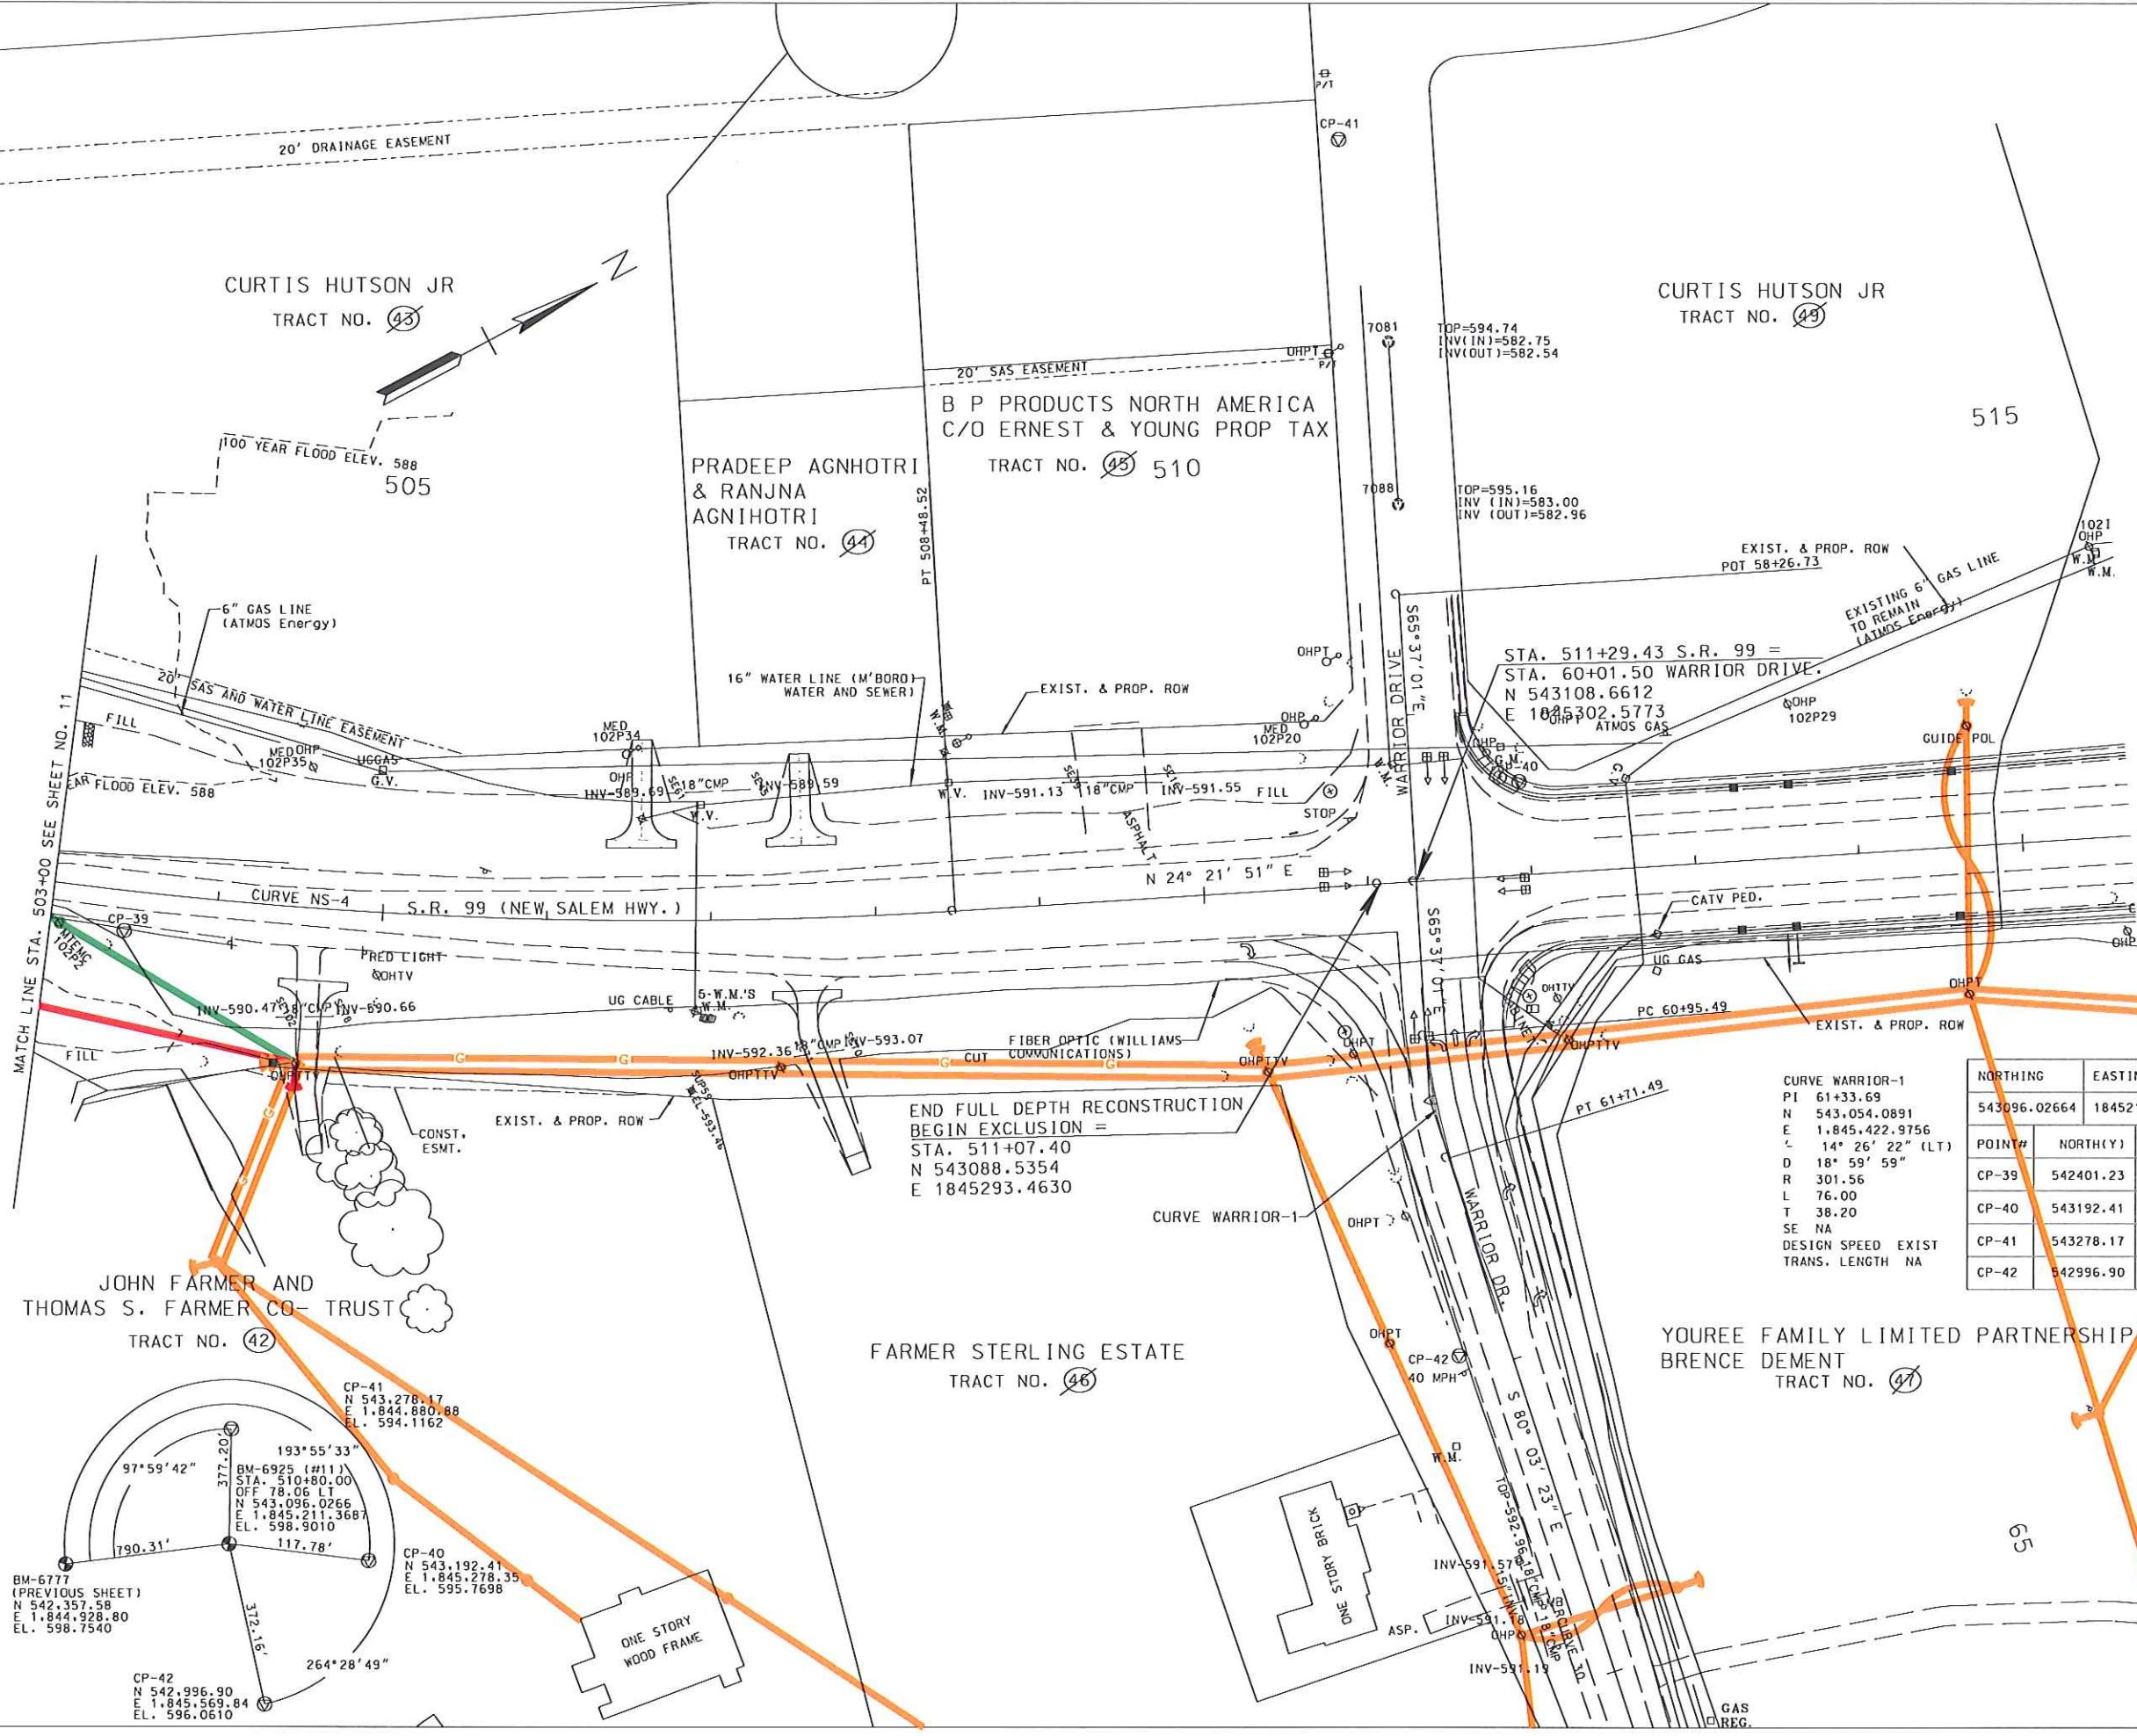

CURVE WARRIOR-1
PI 61+33.69
N 543.054.0891
E 1.845.422.9756
L 14' 26' 22" (LT)
D 18' 59' 59"
R 301.56
L 76.00
T 38.20
SE NA
DESIGN SPEED EXIST
TRANS. LENGTH NA

NORTHING	EASTING	ELEVATION	NUMBER
543096.02664	1845211.36874	598.90096	BM-6925

POINT#	NORTH(Y)	EAST(X)	ELEV(Z)	STATION	OFFSET
CP-39	542401.23	1844960.04	599.96	503+45.42	24.25 RT
CP-40	543192.41	1845278.35	595.77	511+95.80	56.63 LT
CP-41	543278.17	1844880.88	594.12	511+09.95	454.08 LT
CP-42	542996.90	1845569.84	595.06	511+37.95	289.56 RT

"ROW PLANS"

NOTE: SEE U-1 SHEETS FOR ABANDONED UTILITY LOCATIONS.
COORDINATE VALUES ARE NAD/83(1995) AND ARE DATUM ADJUSTED BY THE FACTOR 1.0000757 & TIED TO THE TGRN VERTICAL DATUM IS NAVD 1988.


STATE OF TENNESSEE
DEPARTMENT OF TRANSPORTATION

PRESENT LAYOUT

STA. 503+00 TO STA. 515+50

SCALE: 1" = 50'

TYPE	YEAR	PROJECT NO.	SHEET NO.
R.O.W.	2009	STP-99(29)	16

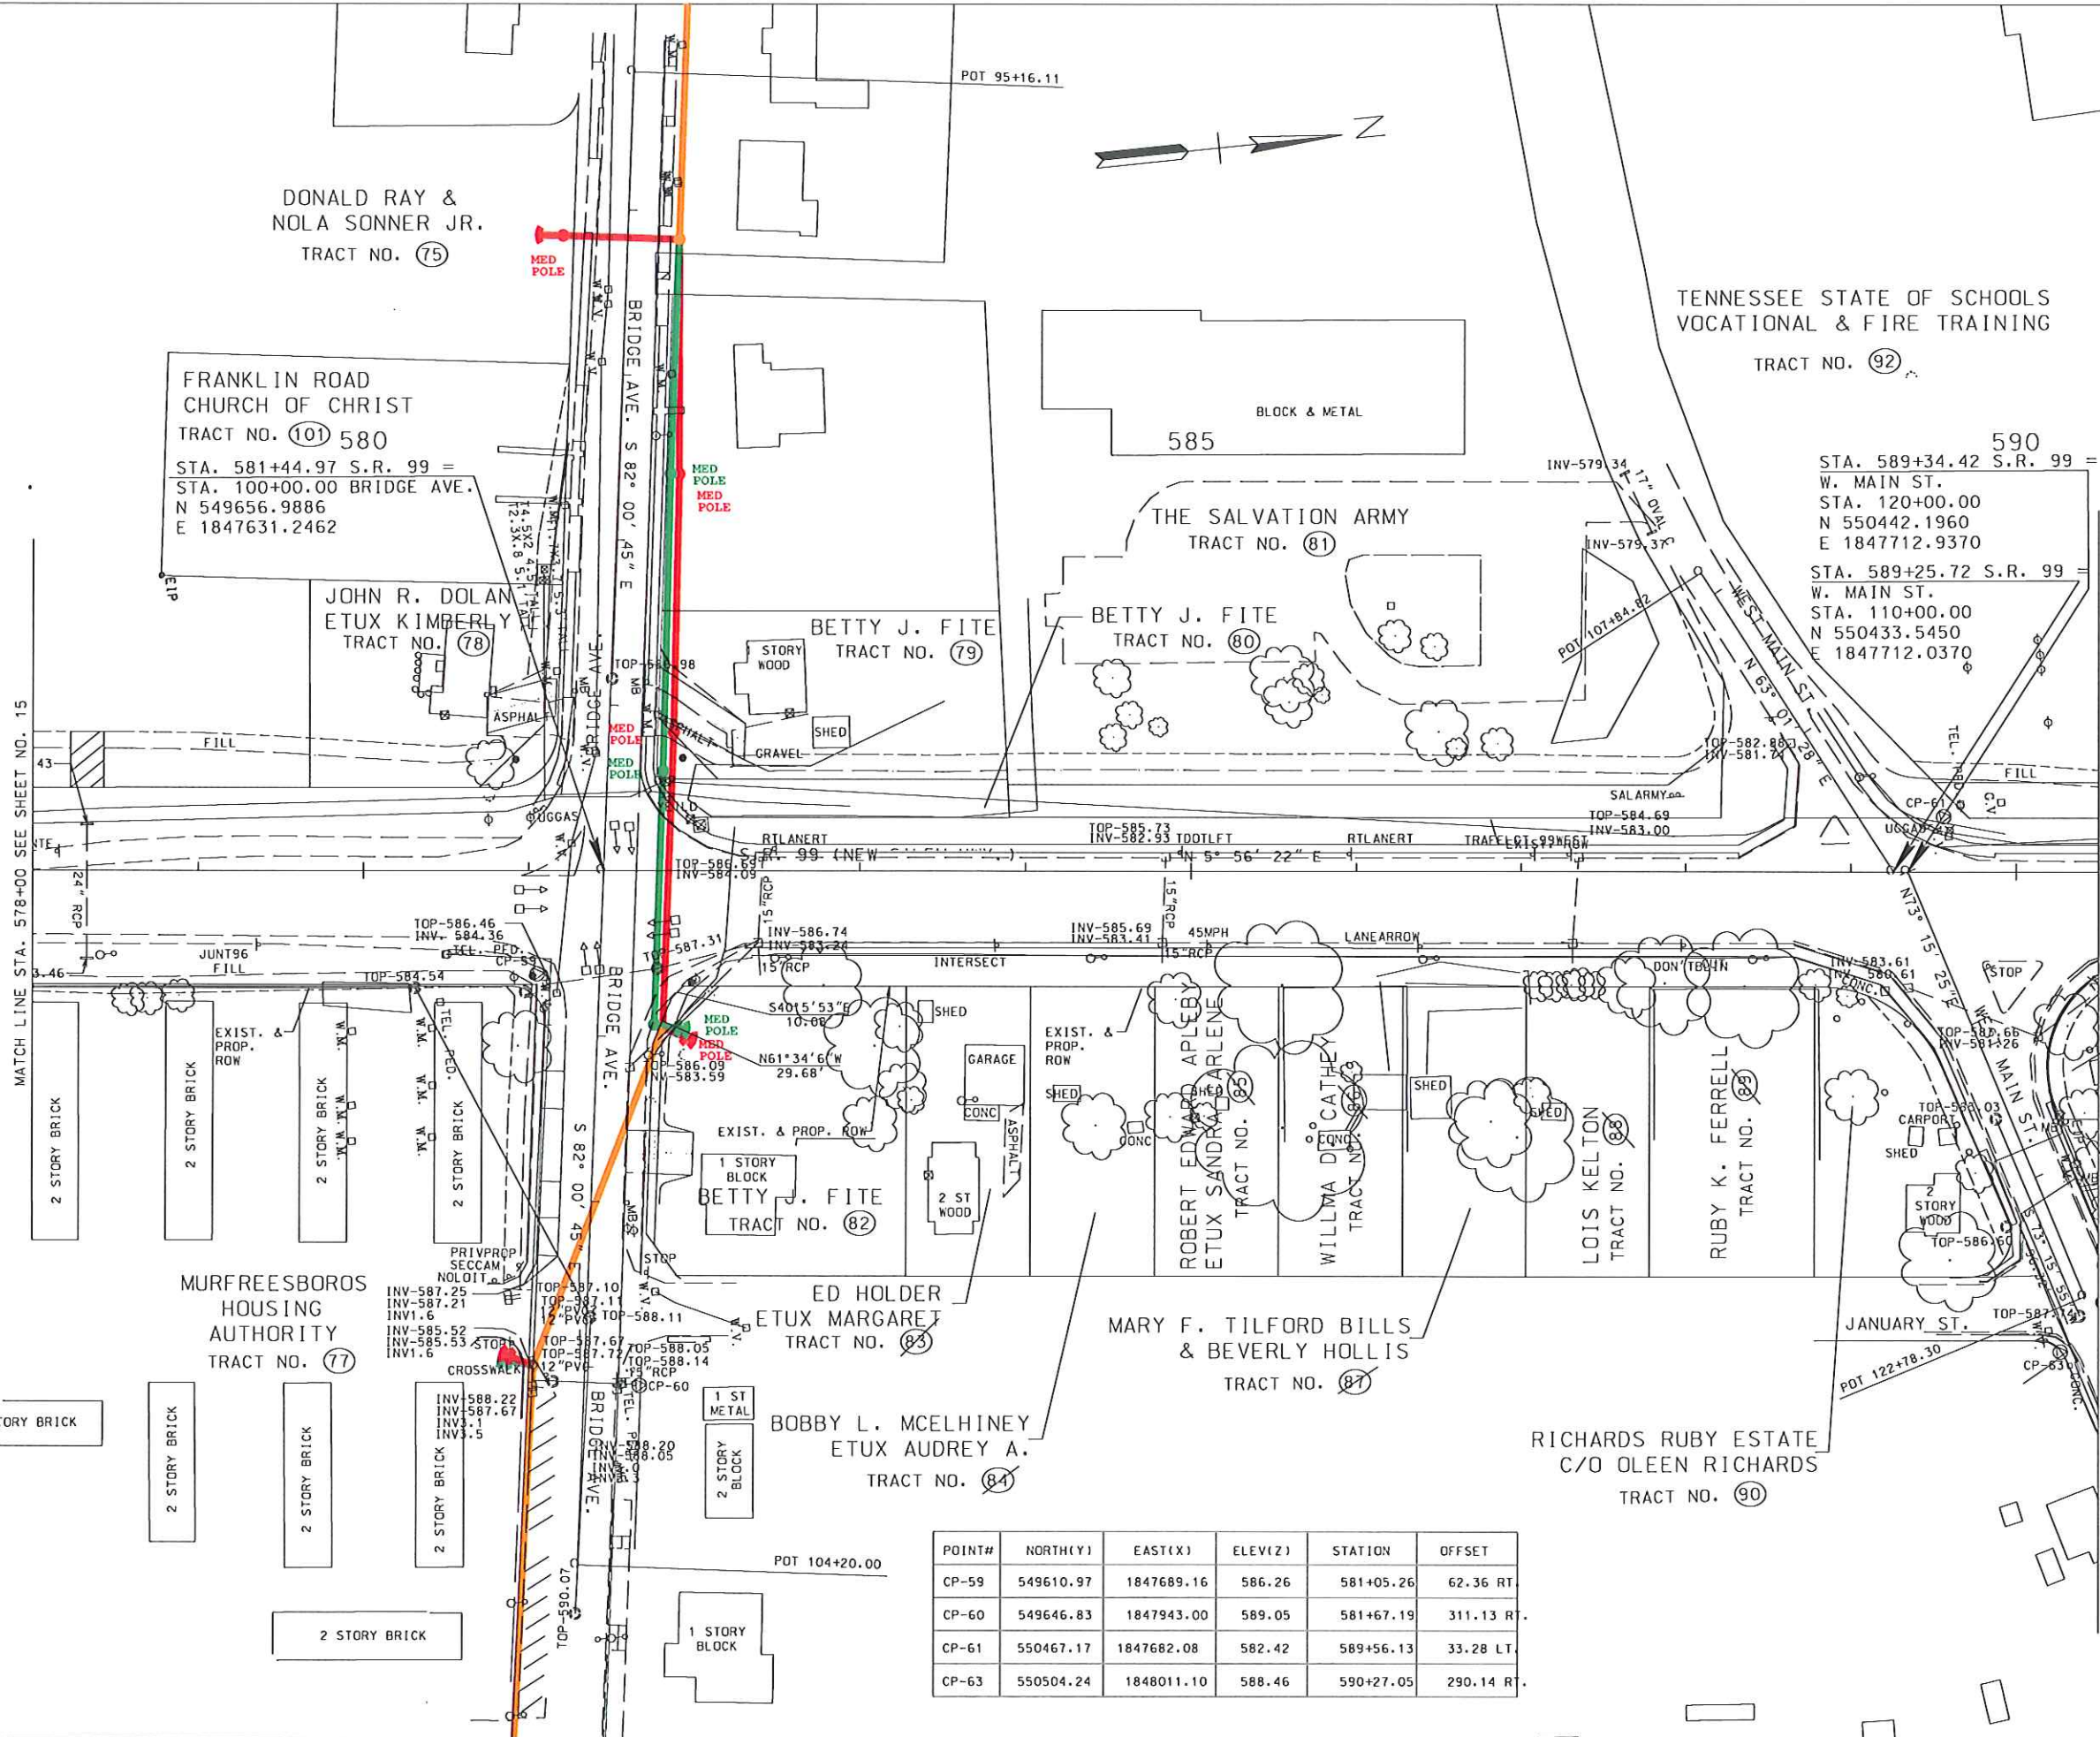

LEGEND	
STYLE	ITEM
	SLOPE EASEMENT
	CONSTRUCTION EASEMENT

"ROW PLANS"

NOTE: SEE U-1 SHEETS FOR ABANDONED UTILITY LOCATIONS.

COORDINATE VALUES ARE NAD/83(1995) AND ARE DATUM ADJUSTED BY THE FACTOR 1.0000757 & TIED TO THE TGRN VERTICAL DATUM IS NAVD 1988.

STATE OF TENNESSEE
DEPARTMENT OF TRANSPORTATION

PRESENT
LAYOUT

STA. 578+00 TO STA. 590+50

SCALE: 1"= 50'

POINT#	NORTH(Y)	EAST(X)	ELEV(Z)	STATION	OFFSET
CP-59	549610.97	1847689.16	586.26	581+05.26	62.36 RT
CP-60	549646.83	1847943.00	589.05	581+67.19	311.13 RT
CP-61	550467.17	1847682.08	582.42	589+56.13	33.28 LT
CP-63	550504.24	1848011.10	588.46	590+27.05	290.14 RT