

NORTHING	EASTING	ELEVATION	NUMBER
539113.08026	1836659.12492	612.77420	BM-334

POINT*	NORTH(Y)	EAST(X)	ELEV(Z)	STATION	OFFSET
CP-16	539186.44	1836724.58	616.13	413+49.95	54.69 LT.

TYPE	YEAR	PROJECT NO.	SHEET NO.
R.O.W.	2009	STP-99(29)	4
CONST.	2011	STP-99(29)	4

- REVIS 11-09-09: UPDATED PROPERTY OWNER INFORMATION.
REVIS 12-01-09: REMOVED SLOPE EASEMENT SHADING ADJACENT TO DRIVES.
REVIS 05-11-10: UPDATED LOCATION OF EXISTING UTILITIES.
REVIS 09-20-10: ADDED NOTE PER TDOT.

LEGEND

- EXIST. TO REMAIN
X X EXIST. TO BE REMOVED OR ABANDONED
NEW INSTALLATION

STYLE	ITEM
	SLOPE EASEMENT
	CONSTRUCTION EASEMENT

NOTE: SEE U-1 SHEETS FOR ABANDONED UTILITY LOCATIONS.

CONST. FIELD REVIEW

SEALED BY

COORDINATE VALUES ARE NAD(83)(99S) AND ARE DATUM ADJUSTED BY THE FACTOR 1.0000757 & TIED TO THE TCRN VERTICAL DATUM IS NAVD 1988.

STATE OF TENNESSEE
DEPARTMENT OF TRANSPORTATION

PRESENT LAYOUT

STA. BEGIN TO STA. 415+50

SCALE: 1" = 50'

MELISSA RAY OGNIO
TRACT NO. 3

CVS 75262
TN LLC
TRACT NO. 415

REAL ESTATE INVESTMENT
GROUP LLC TRACT NO. 2

GALVESTON LLC
TRACT NO. 4

STA. 412+81.05 S.R. 99 =
STA. 10+00.00 CASON LANE
N 539117.4801
E 1836669.9952

NHRD MURFREESBORO LLC
TRACT NO. 5

ALLIANT
PARTNERS
II GP
TRACT NO. 99

NOTE: DO NOT DISTURB ROCK SIGN LOCATED IN
CONST. ESMT., TRACT 5 AND TRACT 99.

MURFREESBORO WATER & SEWER
SANITARY SEWER

BEGIN PROJ. NO. 75013-2240-14 R.O.W.
FED. AID PROJECT NO. STP-99(29)
S.R. 99 STA. 410+64.04
N 539067.9127
E 1836458.7249

MELISSA RAY OGNIO
TRACT NO. 3

BEGIN PROJ. NO. 75013-3247-14 (CONST.)
FED. AID PROJECT NO. STP-99(29)
S.R. 99 STA. 407+60.00
N 538998.4658
E 1836162.7149

GAS PUMPS

GALVESTON LLC
TRACT NO. 4

STA. 412+81.05 S.R. 99 =
STA. 10+00.00 CASON LANE
N 539117.4801
E 1836669.9952

NHRD MURFREESBORO LLC
TRACT NO. 5

ALLIANT
PARTNERS
II GP
TRACT NO. 99

NOTE: DO NOT DISTURB ROCK SIGN LOCATED IN
CONST. ESMT., TRACT 5 AND TRACT 99.

MURFREESBORO WATER & SEWER
SANITARY SEWER

INTERSECTION
DETAIL

SCALE: 1" = 30'


EXISTING
SIGN

LEGEND

- EXIST. TO REMAIN
- EXIST. TO BE REMOVED OR ABANDONED
- NEW INSTALLATION

TYPE	YEAR	PROJECT NO.	SHEET NO.
R.O.W.	2009	STP-99(29)	5
CONST.	2011	STP-99(29)	5

- REVIS 12-01-09: REMOVED SLOPE EASEMENT SHADING ADJACENT TO DRIVES.
- REVIS 05-11-10: UPDATED LOCATION OF EXISTING UTILITIES.
- REVIS 09-20-10: ADDED NOTE PER TDOT.

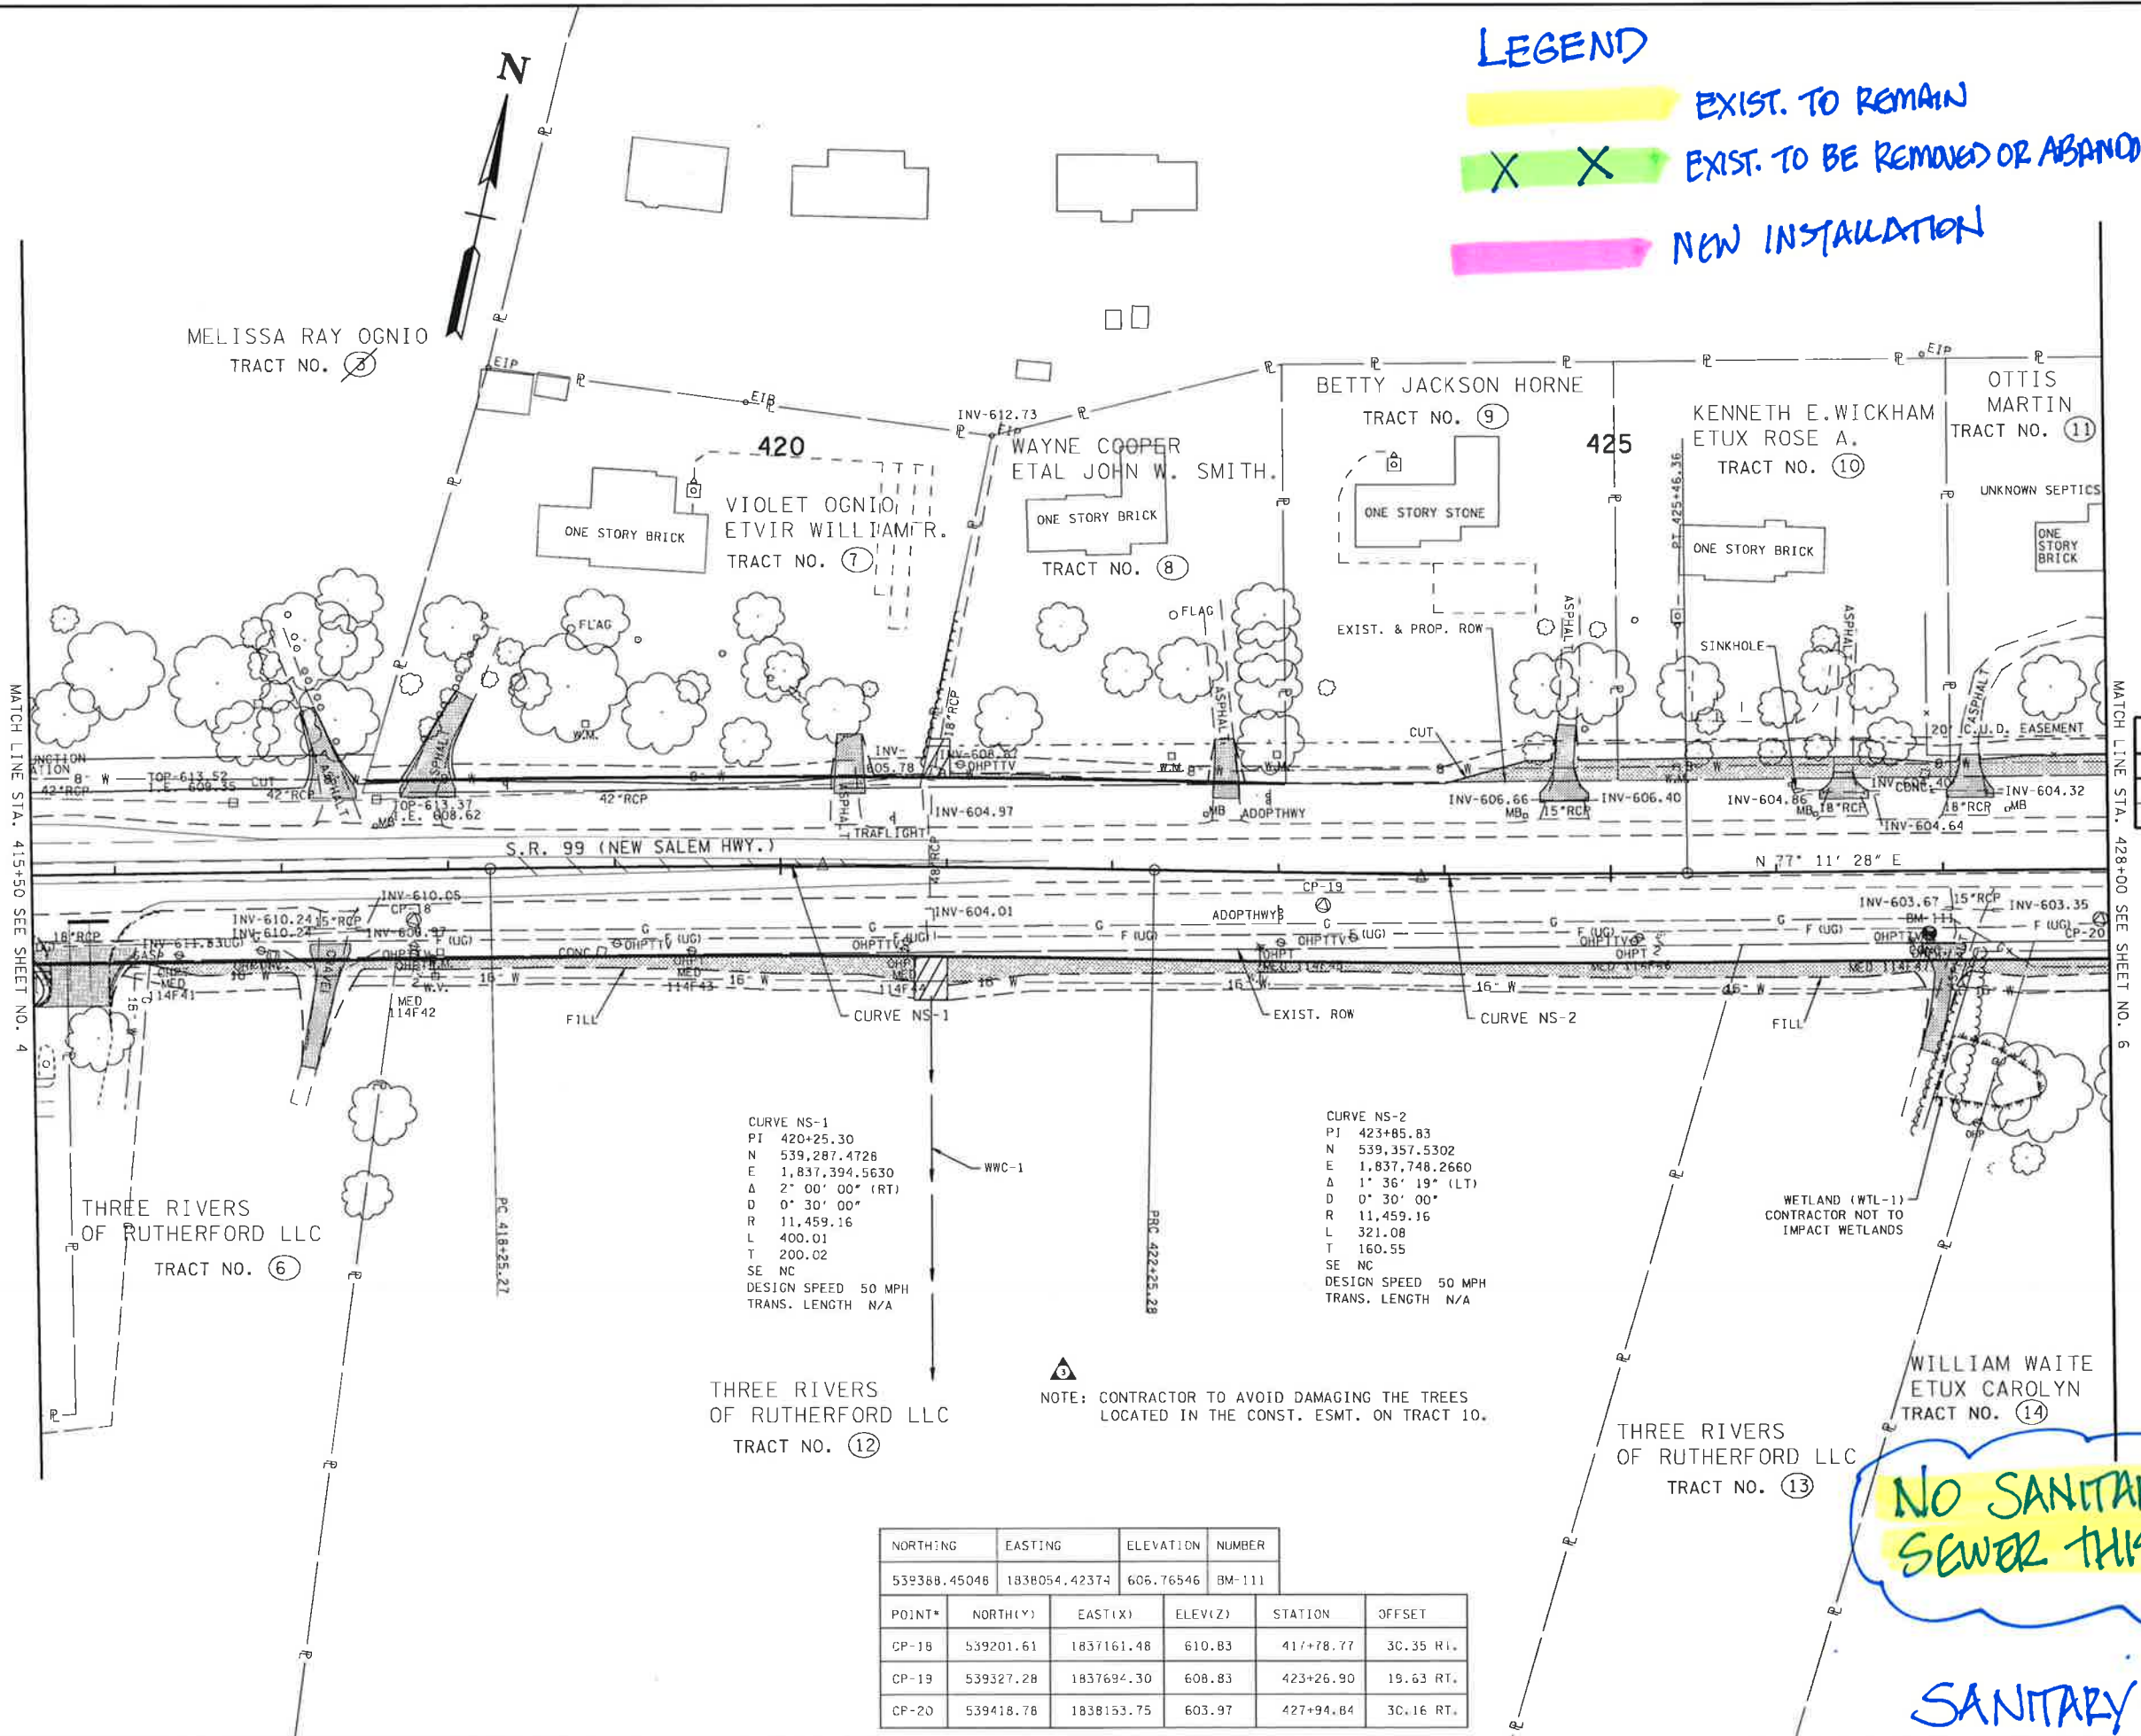

LEGEND	
STYLE	ITEM
[Pattern]	SLOPE EASEMENT
[Pattern]	CONSTRUCTION EASEMENT

NOTE: SEE U-1 SHEETS FOR ABANDONED UTILITY LOCATIONS.

CONST. FIELD REVIEW

SEALED BY

COORDINATE VALUES ARE NAD83(1995) AND ARE DATUM ADJUSTED BY THE FACTOR 1.0000757 & TIED TO THE TORN VERTICAL DATUM IS NAVD 1988.

STATE OF TENNESSEE
DEPARTMENT OF TRANSPORTATION

PRESENT LAYOUT

STA. 415+50 TO STA. 428+00

SCALE: 1" = 50'

CURVE NS-1
PI 420+25.30
N 539,287.4728
E 1,837,394.5630
A 2° 00' 00" (RT)
D 0° 30' 00"
R 11,459.16
L 400.01
T 200.02
SE NC
DESIGN SPEED 50 MPH
TRANS. LENGTH N/A

CURVE NS-2
PI 423+85.83
N 539,357.5302
E 1,837,748.2660
A 1° 36' 19" (LT)
D 0° 30' 00"
R 11,459.16
L 321.08
T 160.55
SE NC
DESIGN SPEED 50 MPH
TRANS. LENGTH N/A

NOTE: CONTRACTOR TO AVOID DAMAGING THE TREES LOCATED IN THE CONST. ESMT. ON TRACT 10.

NORTHING	EASTING	ELEVATION	NUMBER		
539388.45048	1838054.42374	606.76546	BM-111		
POINT*	NORTH(Y)	EAST(X)	ELEV(Z)	STATION	OFFSET
CP-18	539201.61	1837161.48	610.83	417+78.77	30.35 RT.
CP-19	539327.28	1837694.30	608.83	423+26.90	19.63 RT.
CP-20	539418.78	1838153.75	603.97	427+94.84	30.16 RT.

NO SANITARY SEWER THIS ST.

SANITARY SEWER

TYPE	YEAR	PROJECT NO.	SHEET NO.
R.O.W.	2009	STP-99(29)	6
CONST.	2011	STP-99(29)	6

- REVIS 12-01-09: REMOVED SLOPE EASEMENT SHADING ADJACENT TO DRIVES.
REVIS 05-11-10: UPDATED LOCATION OF EXISTING UTILITIES.
REVIS 12-02-10: ADDED NOTE PER TDOT.

LEGEND

EXIST. TO REMAIN

EXIST. TO BE REMOVED OR ABANDONED

NEW INSTALLATION

LEGEND	
STYLE	ITEM
	SLOPE EASEMENT
	CONSTRUCTION EASEMENT

NOTE: SEE U-1 SHEETS FOR ABANDONED UTILITY LOCATIONS.

CONST.
FIELD
REVIEW

SEALED BY


COORDINATE VALUES ARE NAD(83)9951 AND ARE DATUM ADJUSTED BY THE FACTOR 1.0000757 & TIED TO THE TGRN VERTICAL DATUM IS NAVD 1988.

STATE OF TENNESSEE
DEPARTMENT OF TRANSPORTATION

PRESENT
LAYOUT

STA. 428+00 TO STA. 440+50

SCALE: 1" = 50'

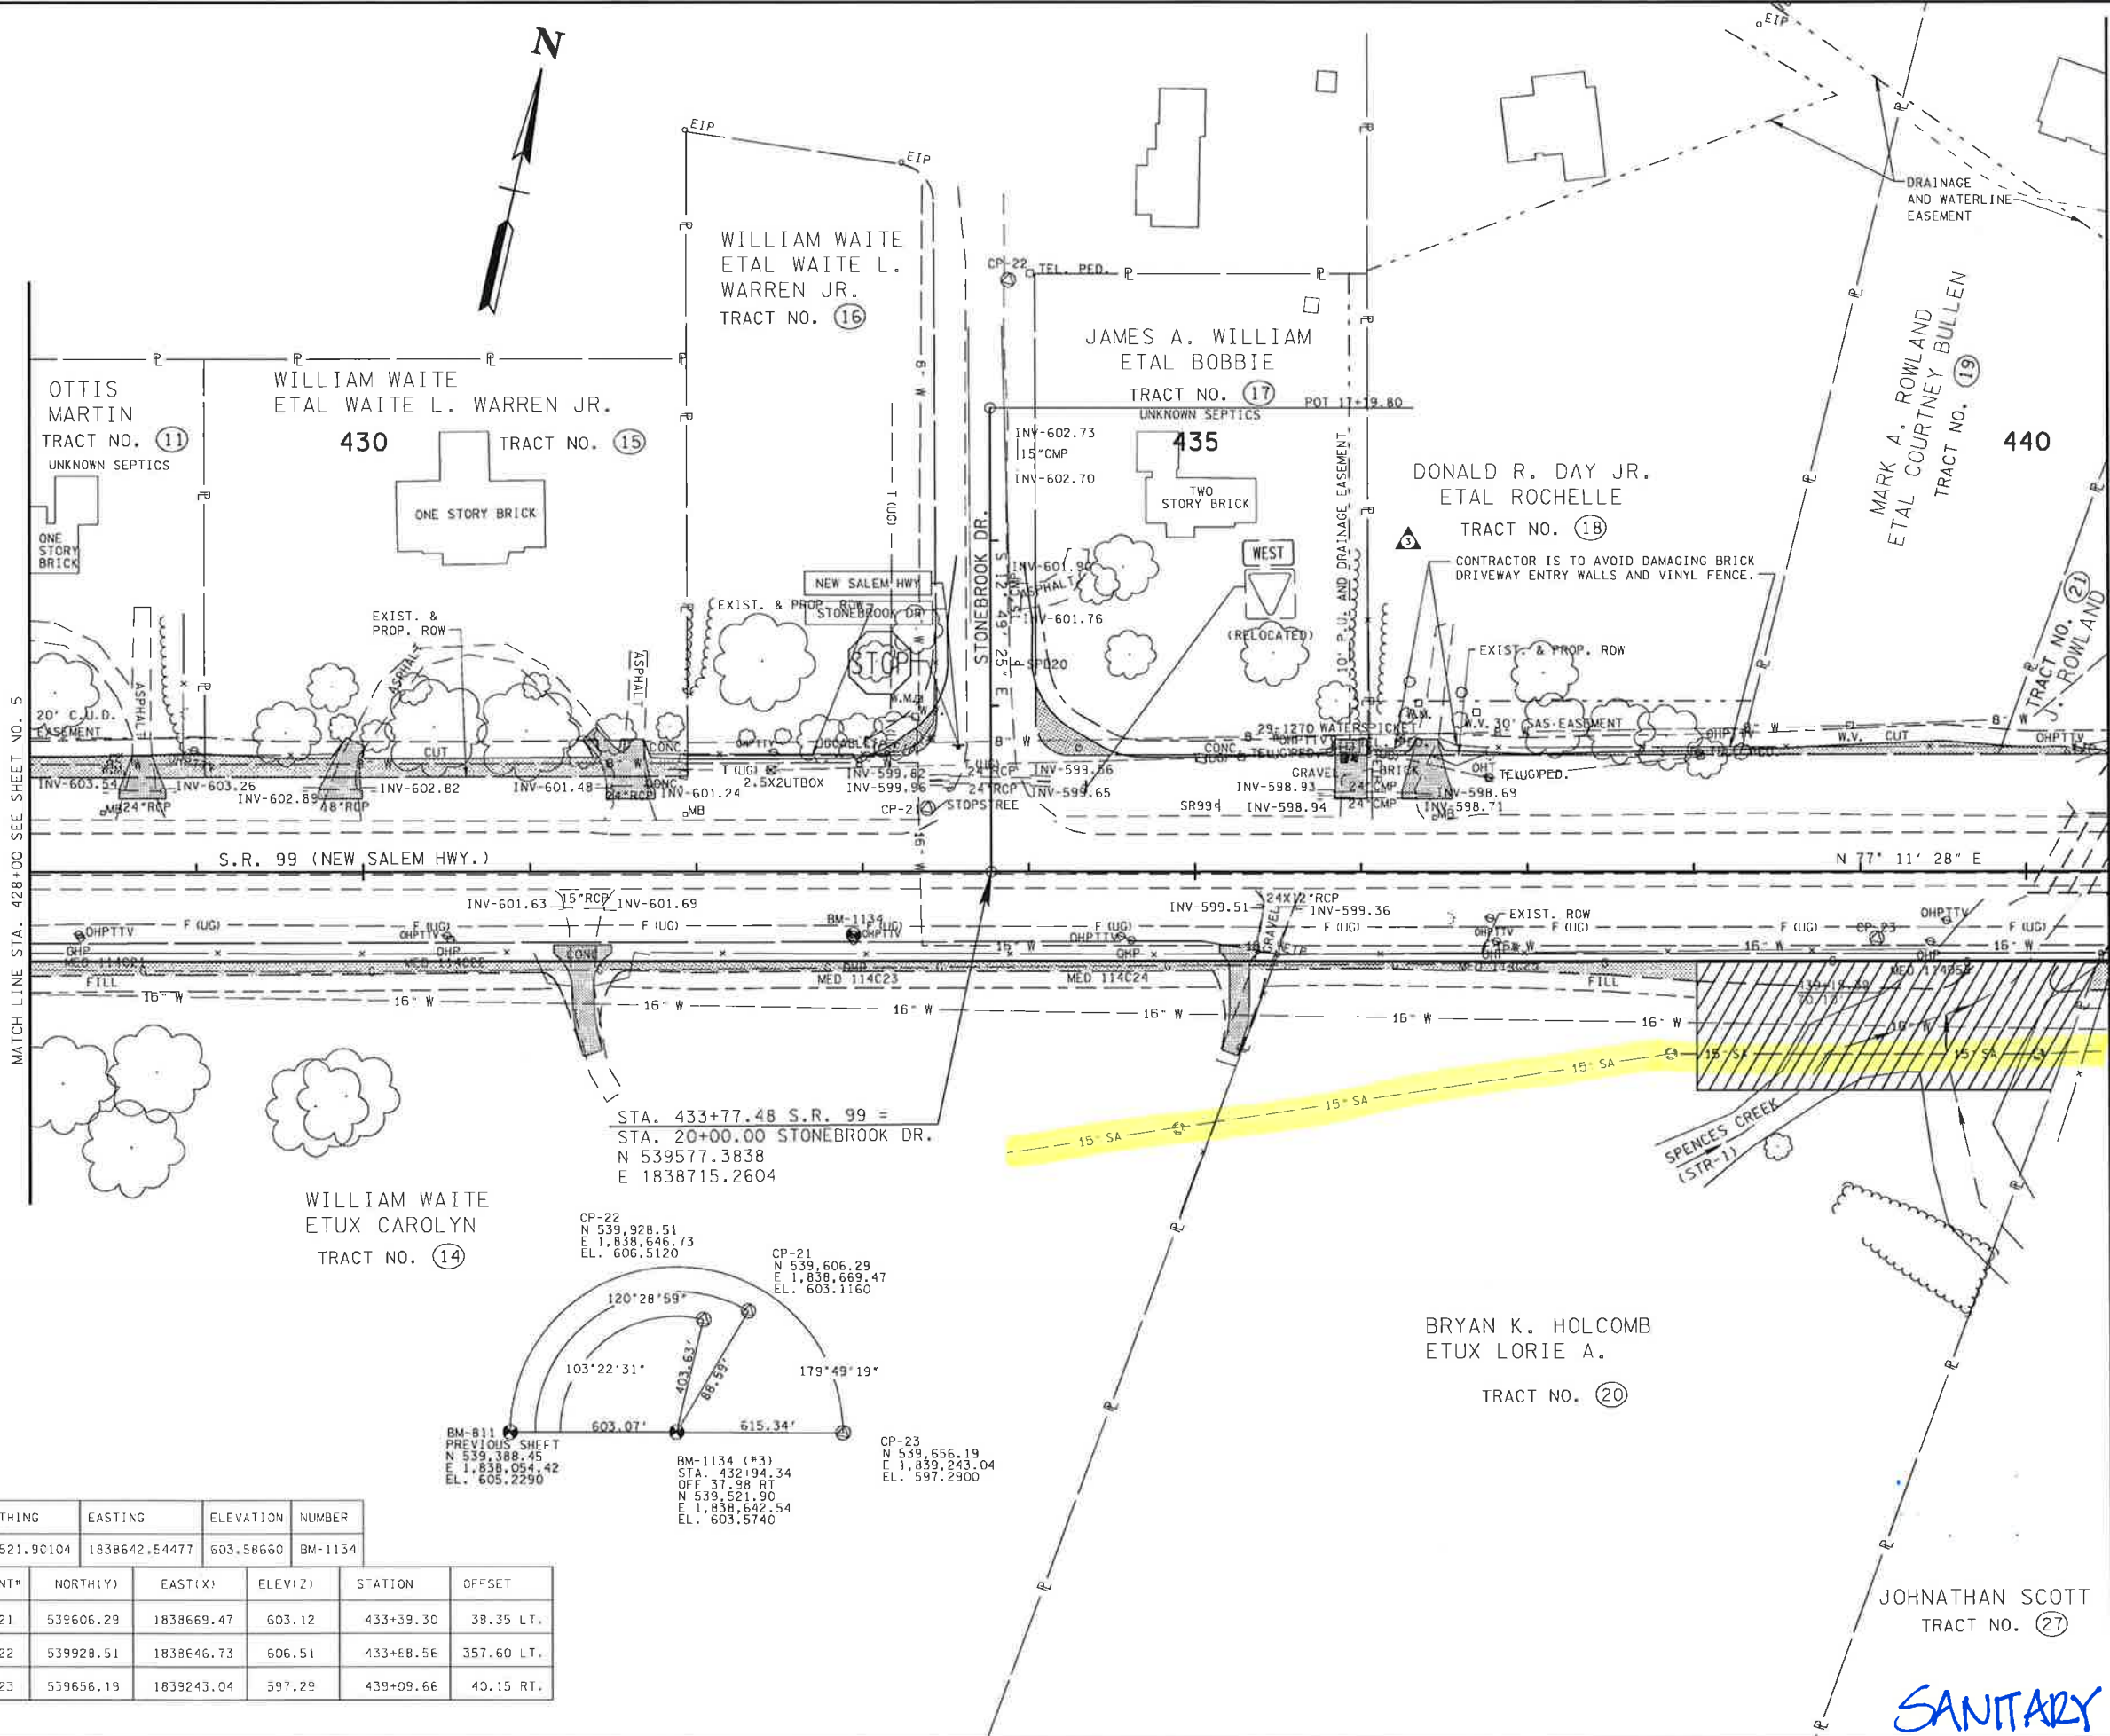

NORTHING		EASTING		ELEVATION		NUMBER		
539521.90104		1838642.54477		603.58660		BM-1134		
POINT#	NORTH(Y)		EAST(X)		ELEV(Z)		STATION	OFFSET
CP-21	539606.29		1838669.47		603.12		433+39.30	38.35 LT.
CP-22	539928.51		1838646.73		606.51		433+68.56	357.60 LT.
CP-23	539656.19		1839243.04		597.29		439+09.66	40.15 RT.

TYPE	YEAR	PROJECT NO.	SHEET NO.
R.O.W.	2009	STP-99(29)	7
CONST.	2012	75013-3247-14	7

- ① REVISED 12-01-09: REMOVED SLOPE EASEMENT SHADING ADJACENT TO DRIVES. UPDATED R.O.W. FOR TRACT 28 DRIVEWAY.
- ② REVISED 05-11-10: UPDATED LOCATION OF EXISTING UTILITIES.
- ③ REVISED 07-13-11: UPDATED DRAINAGE EASEMENT AND ADDED CONSTRUCTION EASEMENT.

LEGEND

- EXIST. TO REMAIN
- X X EXIST. TO BE REMOVED OR ABANDONED
- NEW INSTALLATION

LEGEND	
STYLE	ITEM
	SLOPE EASEMENT
	CONSTRUCTION EASEMENT

NOTE: SEE U-1 SHEETS FOR ABANDONED UTILITY LOCATIONS.

CONST. FIELD REVIEW

SEALED BY



COORDINATE VALUES ARE NAD/83(1995) AND ARE DATUM ADJUSTED BY THE FACTOR 1.0000757 & TIED TO THE TGN VERTICAL DATUM IS NAVD 1988.


STATE OF TENNESSEE
DEPARTMENT OF TRANSPORTATION

PRESENT LAYOUT

STA. 440+50 TO STA. 453+00

SCALE: 1"= 50'

SANITARY SEWER

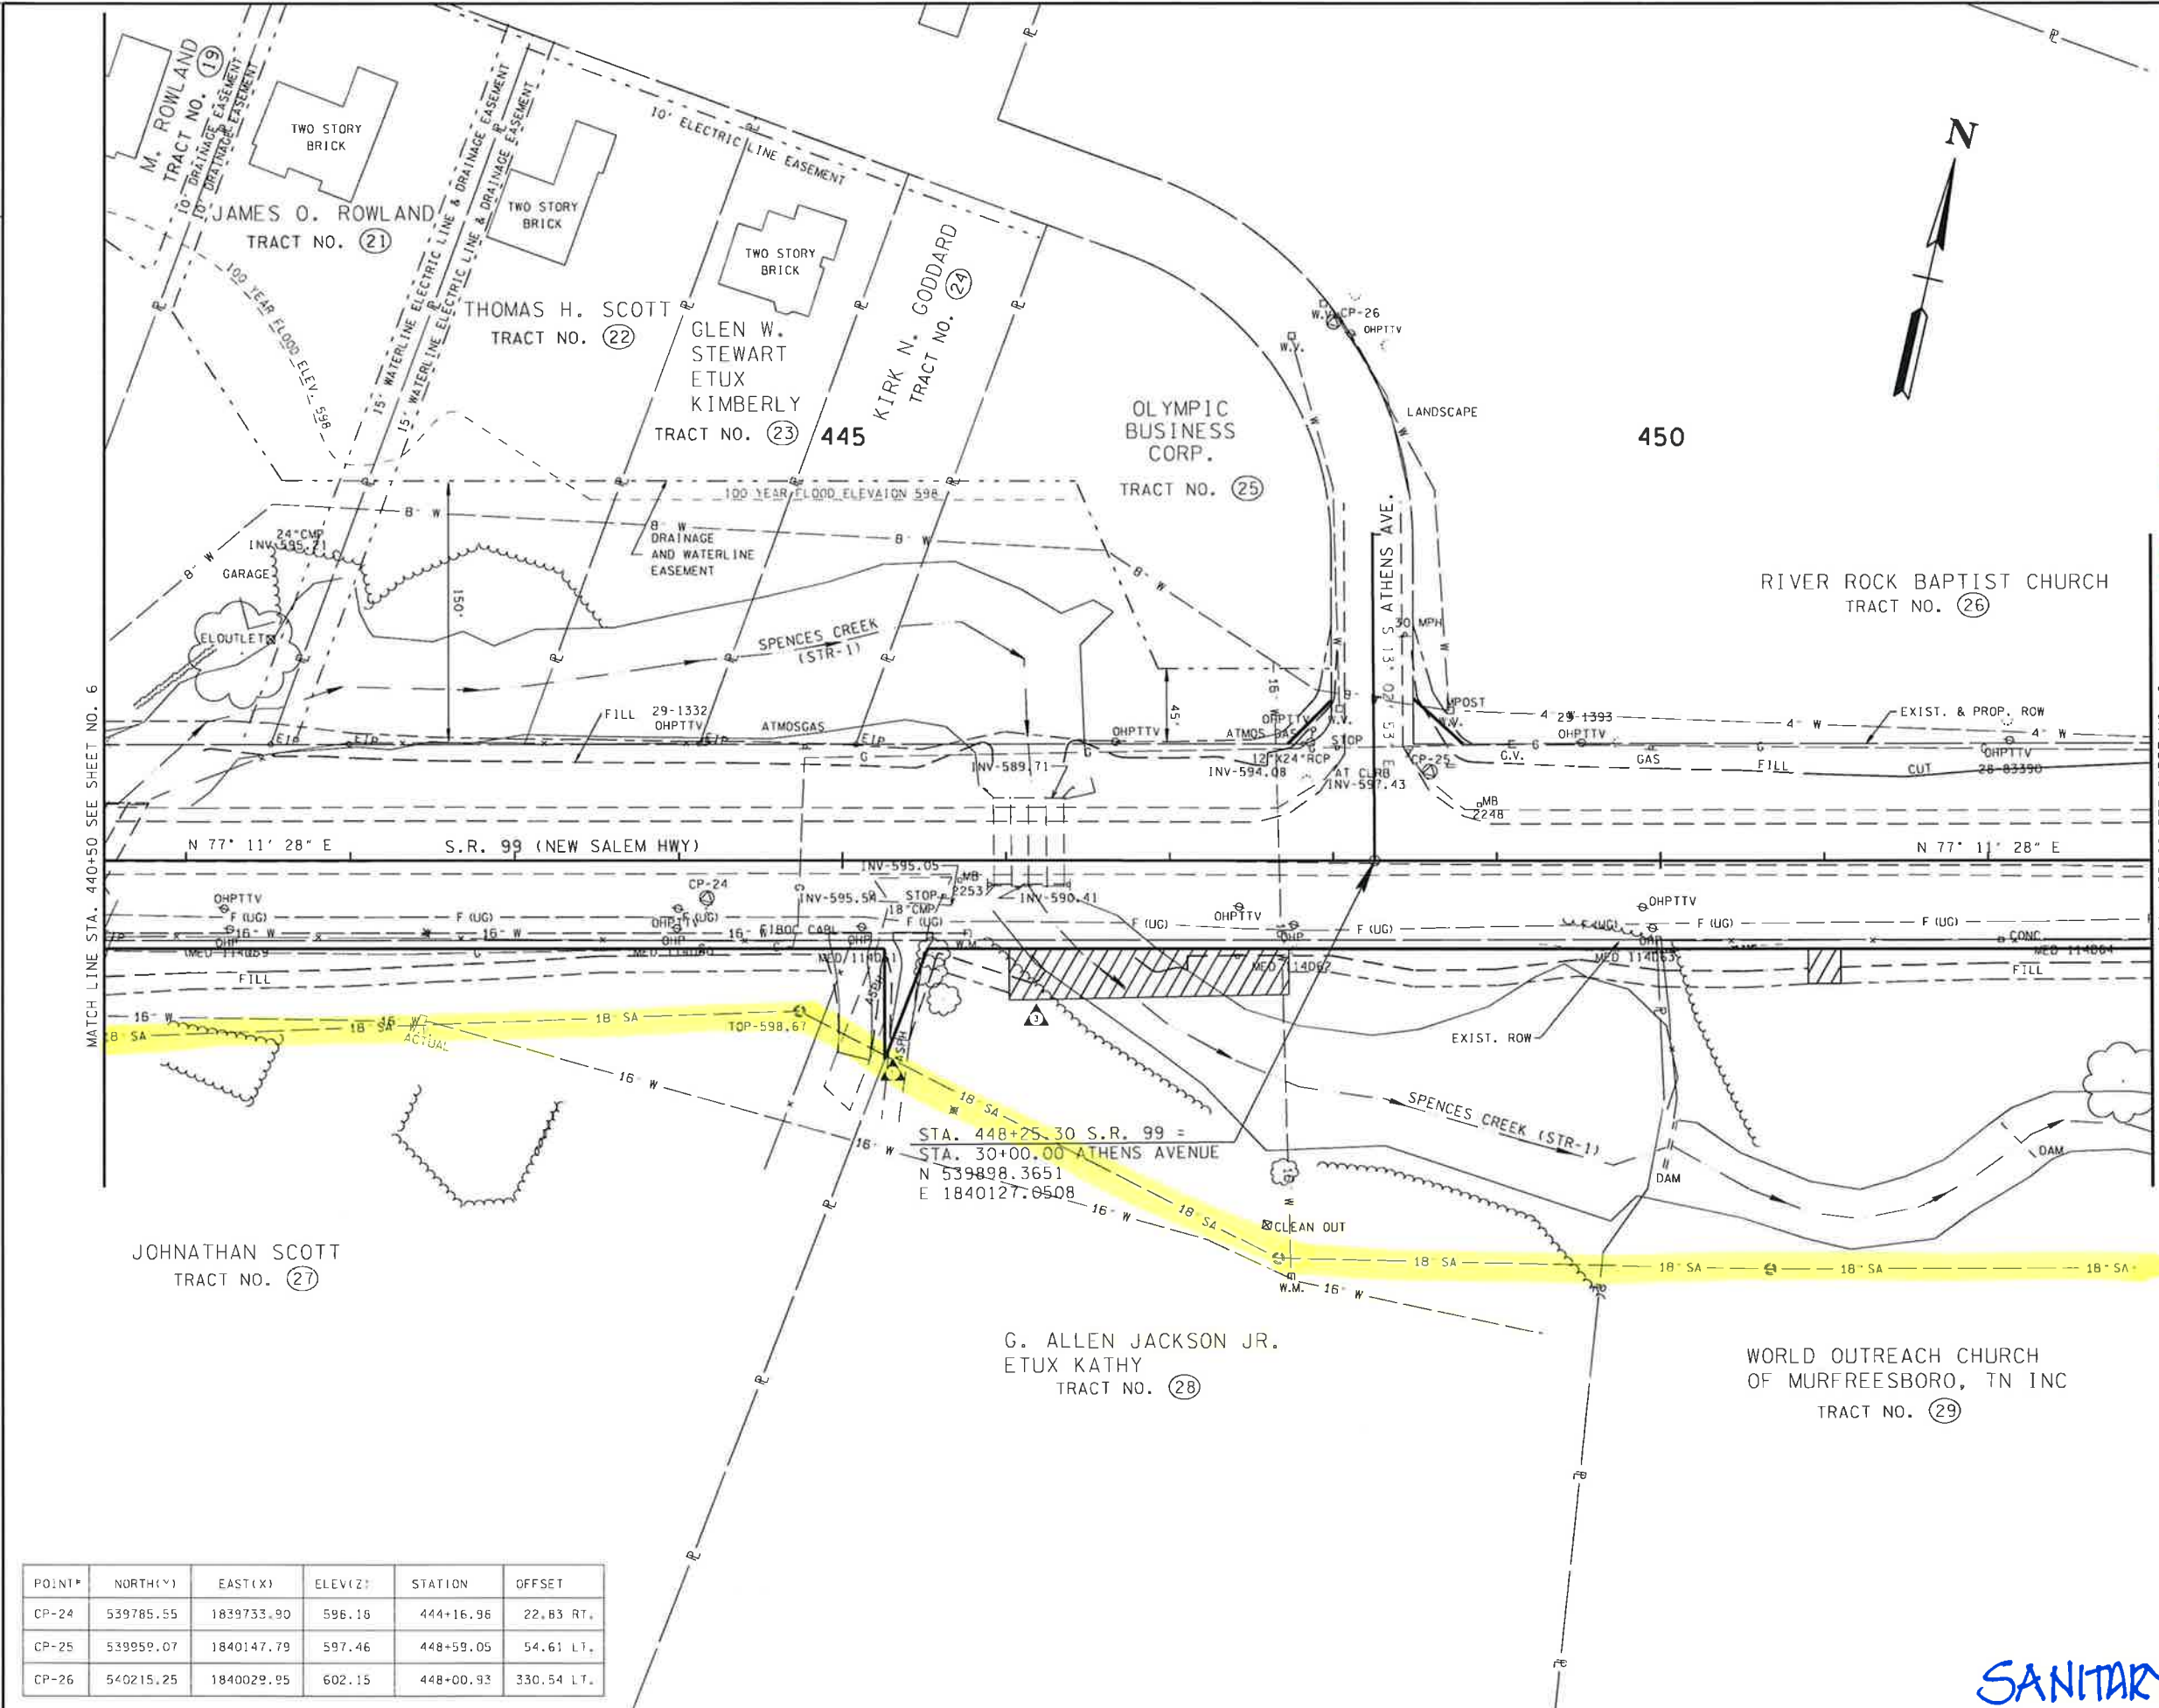

POINT#	NORTH(Y)	EAST(X)	ELEV(Z)	STATION	OFFSET
CP-24	539785.55	1839733.90	596.18	444+16.96	22.83 RT.
CP-25	539959.07	1840147.79	597.46	448+59.05	54.61 LT.
CP-26	540215.25	1840029.95	602.15	448+00.93	330.54 LT.

- NOTES: 1. WETLAND AREAS LOCATED BEYOND THE LIMITS OF THE FILL SLOPE AND PROPOSED R.O.W. ARE TO BE PROTECTED PRIOR TO BEGINNING CONSTRUCTION.
2. SEE U-1 SHEETS FOR ABANDONED UTILITY LOCATIONS.

WETLAND IMPACT TABLE	
AREA (SQ. FT.)	DESCRIPTION
537	TEMPORARY
230	PERMANENT

TYPE	YEAR	PROJECT NO.	SHEET NO.
R.O.W.	2009	STP-99(29)	8
CONST.	2012	75013-3247-14	8

1. REVISED 12-01-09; REMOVED SLOPE EASEMENT SHADING ADJACENT TO DRIVES, UPDATED R.O.W. LINE STYLE ON TRACT 36.
2. REVISED 05-11-10; UPDATED LOCATION OF EXISTING UTILITIES.

LEGEND	
STYLE	ITEM
	SLOPE EASEMENT
	CONSTRUCTION EASEMENT

LEGEND

EXIST. TO REMAIN

X X EXIST. TO BE REMOVED OR ABANDONED

NEW INSTALLATION

CONST. FIELD REVIEW

SEALED BY

COORDINATE VALUES ARE NAD(83)995 AND ARE DATUM ADJUSTED BY THE FACTOR 1.0000757 & TIED TO THE TGN VERTICAL DATUM IS NAVD 1988.


STATE OF TENNESSEE
DEPARTMENT OF TRANSPORTATION

PRESENT LAYOUT

STA. 453+00 TO STA. 465+50


SCALE: 1" = 50'

SANITARY SEWER

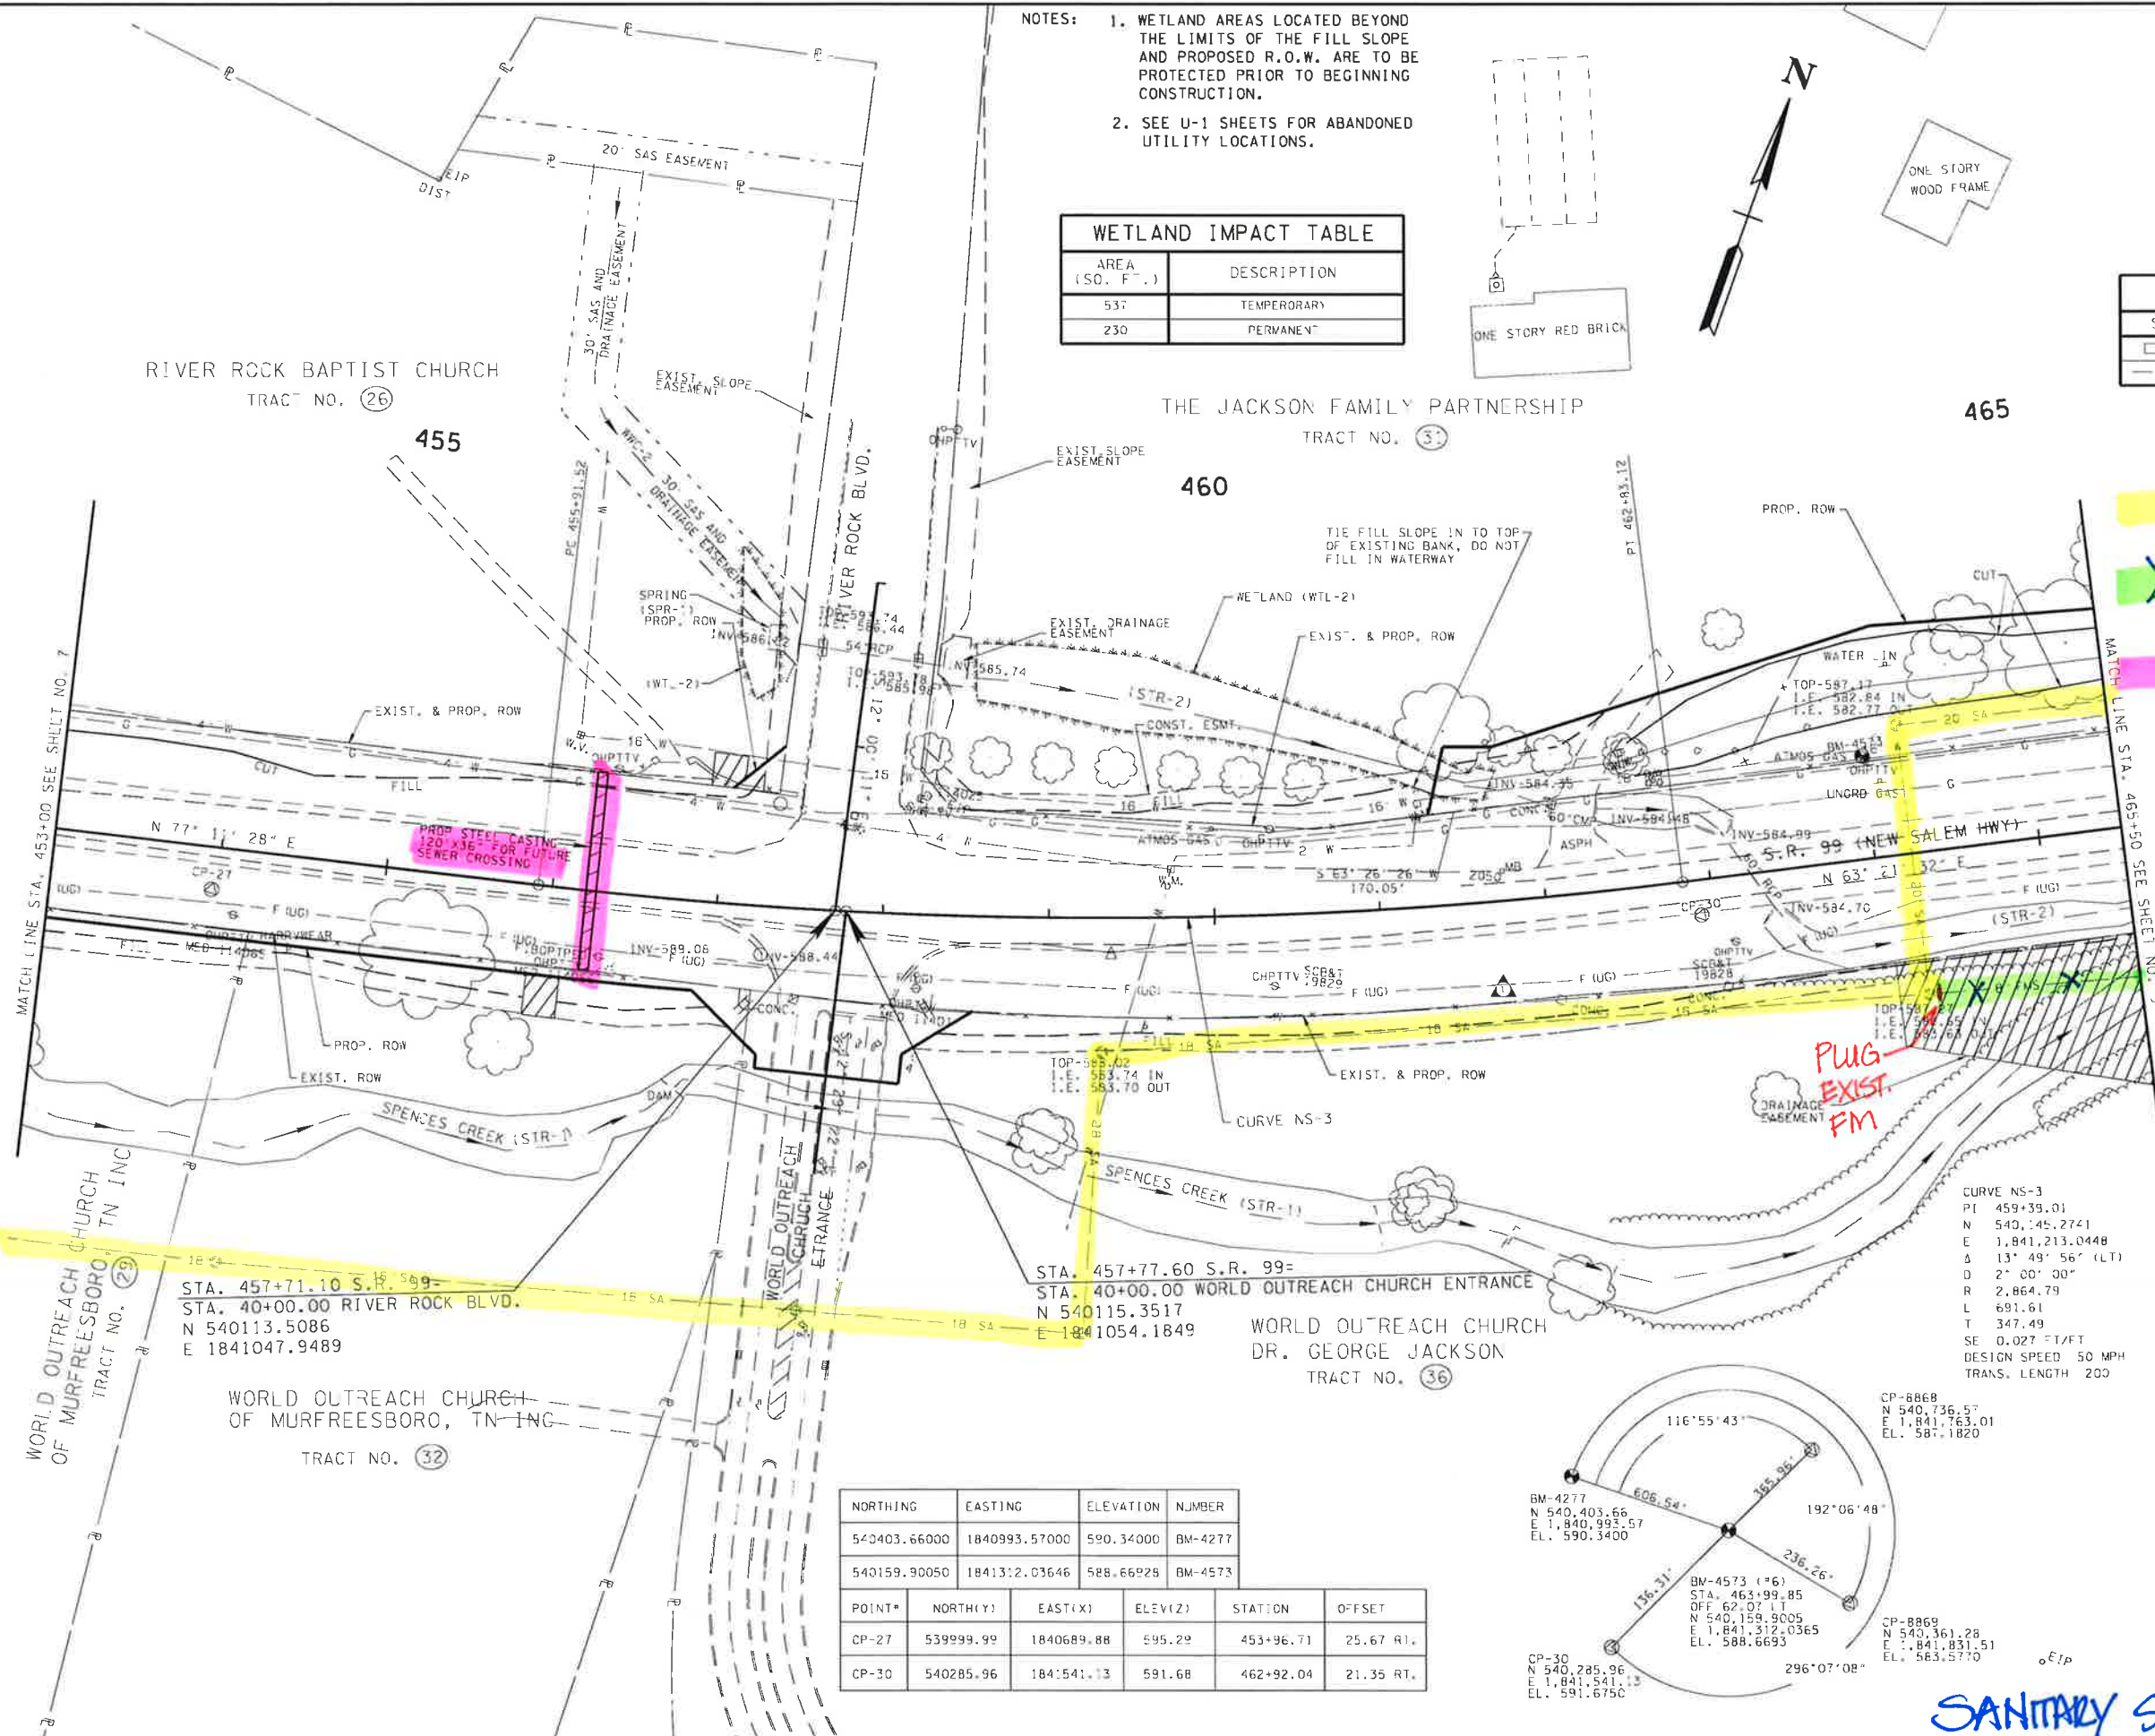

NORTHING	EASTING	ELEVATION	NUMBER
540403.66000	1840993.57000	590.34000	BM-4277
540159.90050	1841312.03646	588.66228	BM-4573

POINT#	NORTH(Y)	EAST(X)	ELEV(Z)	STATION	OFFSET
CP-27	539999.99	1840689.88	595.29	453+96.71	25.67 RT.
CP-30	540285.96	1841541.13	591.68	462+92.04	21.35 RT.

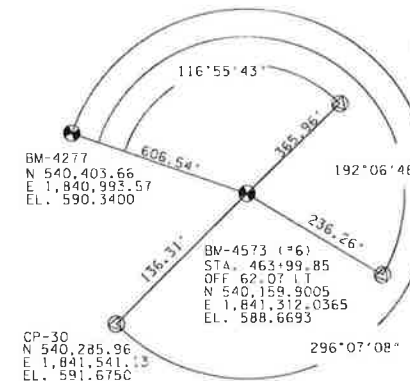

TYPE	YEAR	PROJECT NO.	SHEET NO.
R.O.W.	2009	STP-99(29)	9
CONST.	2011	STP-99(29)	9

- 1 REVISED 12-01-09: REMOVED SLOPE EASEMENT SHADING ADJACENT TO DRIVES. UPDATED R.O.W. LINE STYLE ON TRACT 36.
- 2 REVISED 05-11-10: UPDATED LOCATION OF EXISTING UTILITIES.

LEGEND

- EXIST. TO REMAIN
- X X EXIST. TO BE REMOVED OR ABANDONED
- NEW INSTALLATION

LEGEND	
STYLE	ITEM
	SLOPE EASEMENT
	CONSTRUCTION EASEMENT

NOTE: SEE U-1 SHEETS FOR ABANDONED UTILITY LOCATIONS.

CONST. FIELD REVIEW

SEALED BY

COORDINATE VALUES ARE NAD/83(1995) AND ARE DATUM ADJUSTED BY THE FACTOR 1.0000757 & TIED TO THE TORN VERTICAL DATUM IS NAVD 1988.

STATE OF TENNESSEE
DEPARTMENT OF TRANSPORTATION


PRESENT LAYOUT

STA. 465+50 TO STA. 478+00

SCALE: 1"= 50'

NORTHING		EASTING		ELEVATION		NUMBER	
540685.98000		1842785.6400		595.7590		BM-5519	
POINT*	NORTH(Y)		EAST(X)		ELEV(Z)		S
CP-31	540555.32		1841967.27		589.84		.
CP-32	540663.65		1842585.96		590.94		

SANITARY SEWER

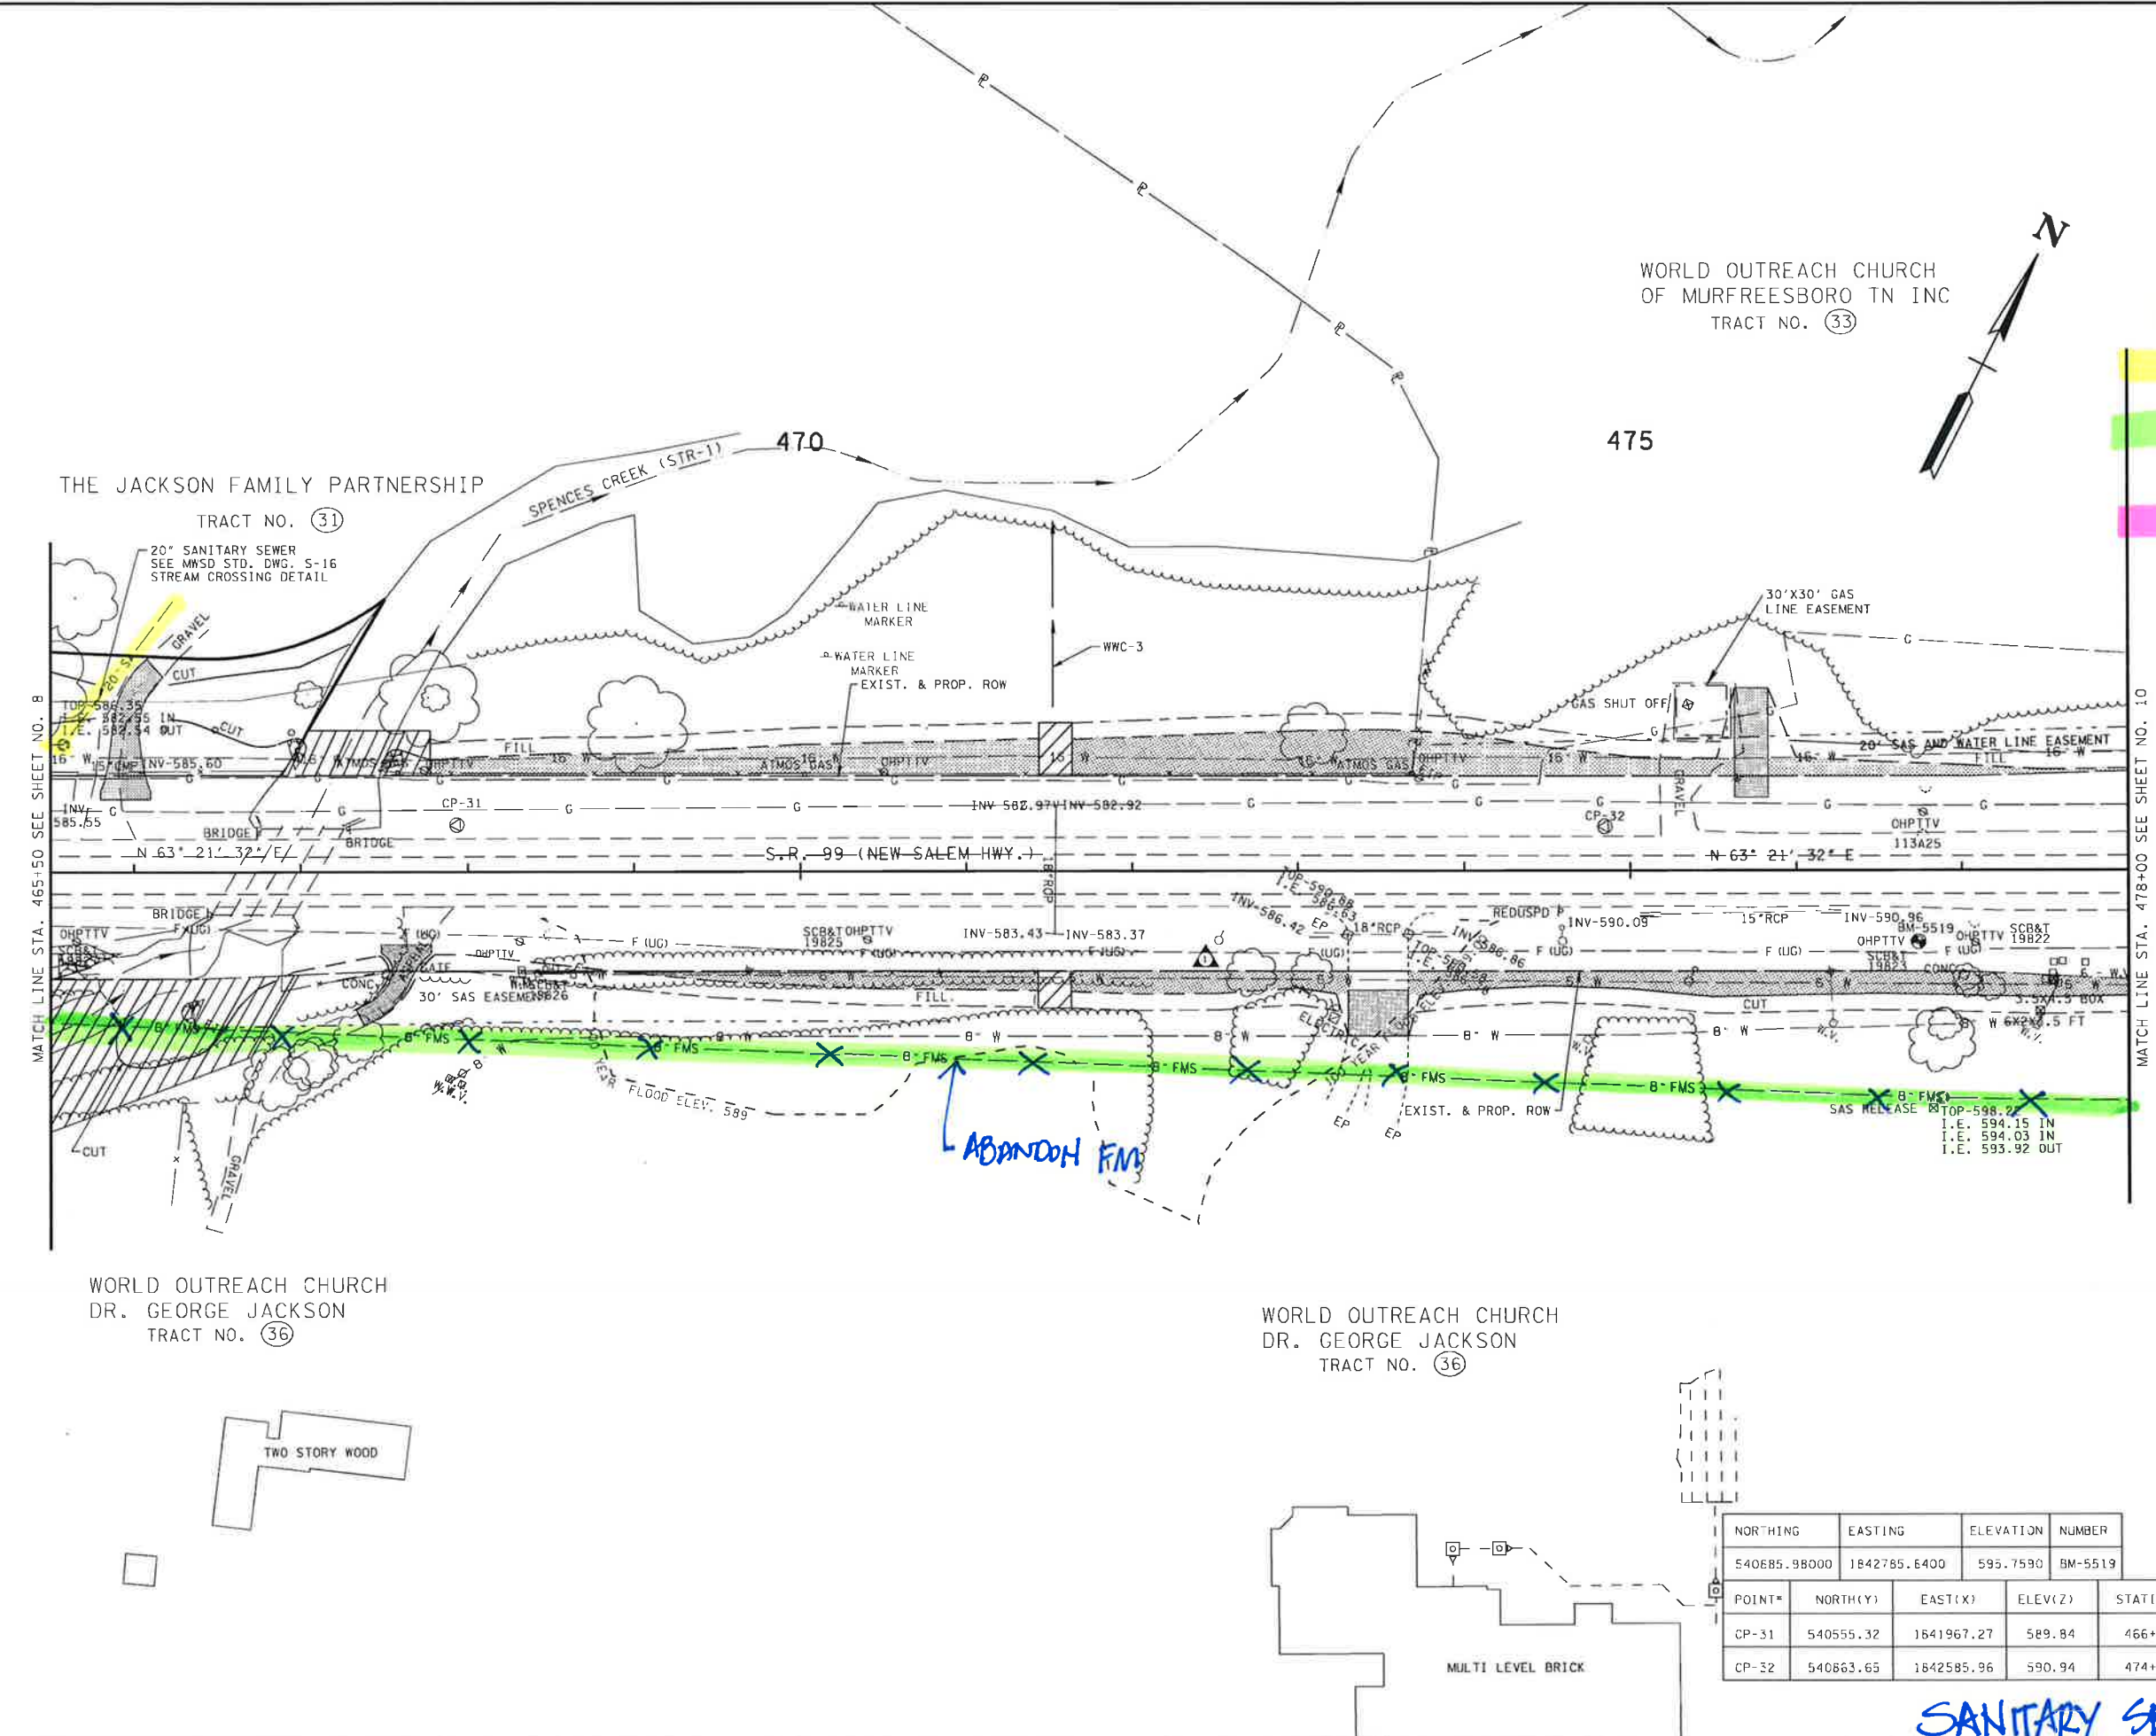

- 1 REVISED 12-01-09: REMOVED SLOPE EASEMENT SHADING ADJACENT TO DRIVES. UPDATED R.O.W. LINE STYLE ON TRACT 36.
- 2 REVISED 05-11-10: UPDATED LOCATION OF EXISTING UTILITIES.
- 3 REVISED 03-04-11: ADDED TRACT 40A AND UPDATED AREAS OF TRACT 40.

EXIST. TO REMAIN

X X EXIST. TO BE REMOVED
OR ABANDONED

NEW INSTALLATION

NOTE: SEE U-1 SHEETS FOR ABANDONED UTILITY LOCATIONS.

CONST. FIELD REVIEW

SEAL BY

PINNACLE NATIONAL
BANK
TRACT NO. 40A 3


COORDINATE VALUES ARE NAD/83(1995)
AND ARE DATUM ADJUSTED BY THE
ACTOR 1.0000757 & TIED TO THE TGRN
VERTICAL DATUM IS NAVD 1988.

STATE OF TENNESSEE
DEPARTMENT OF TRANSPORTATION

PRESENT LAYOUT

STA. 478+00 TO STA. 490+50

SCALE: 1" = 50'

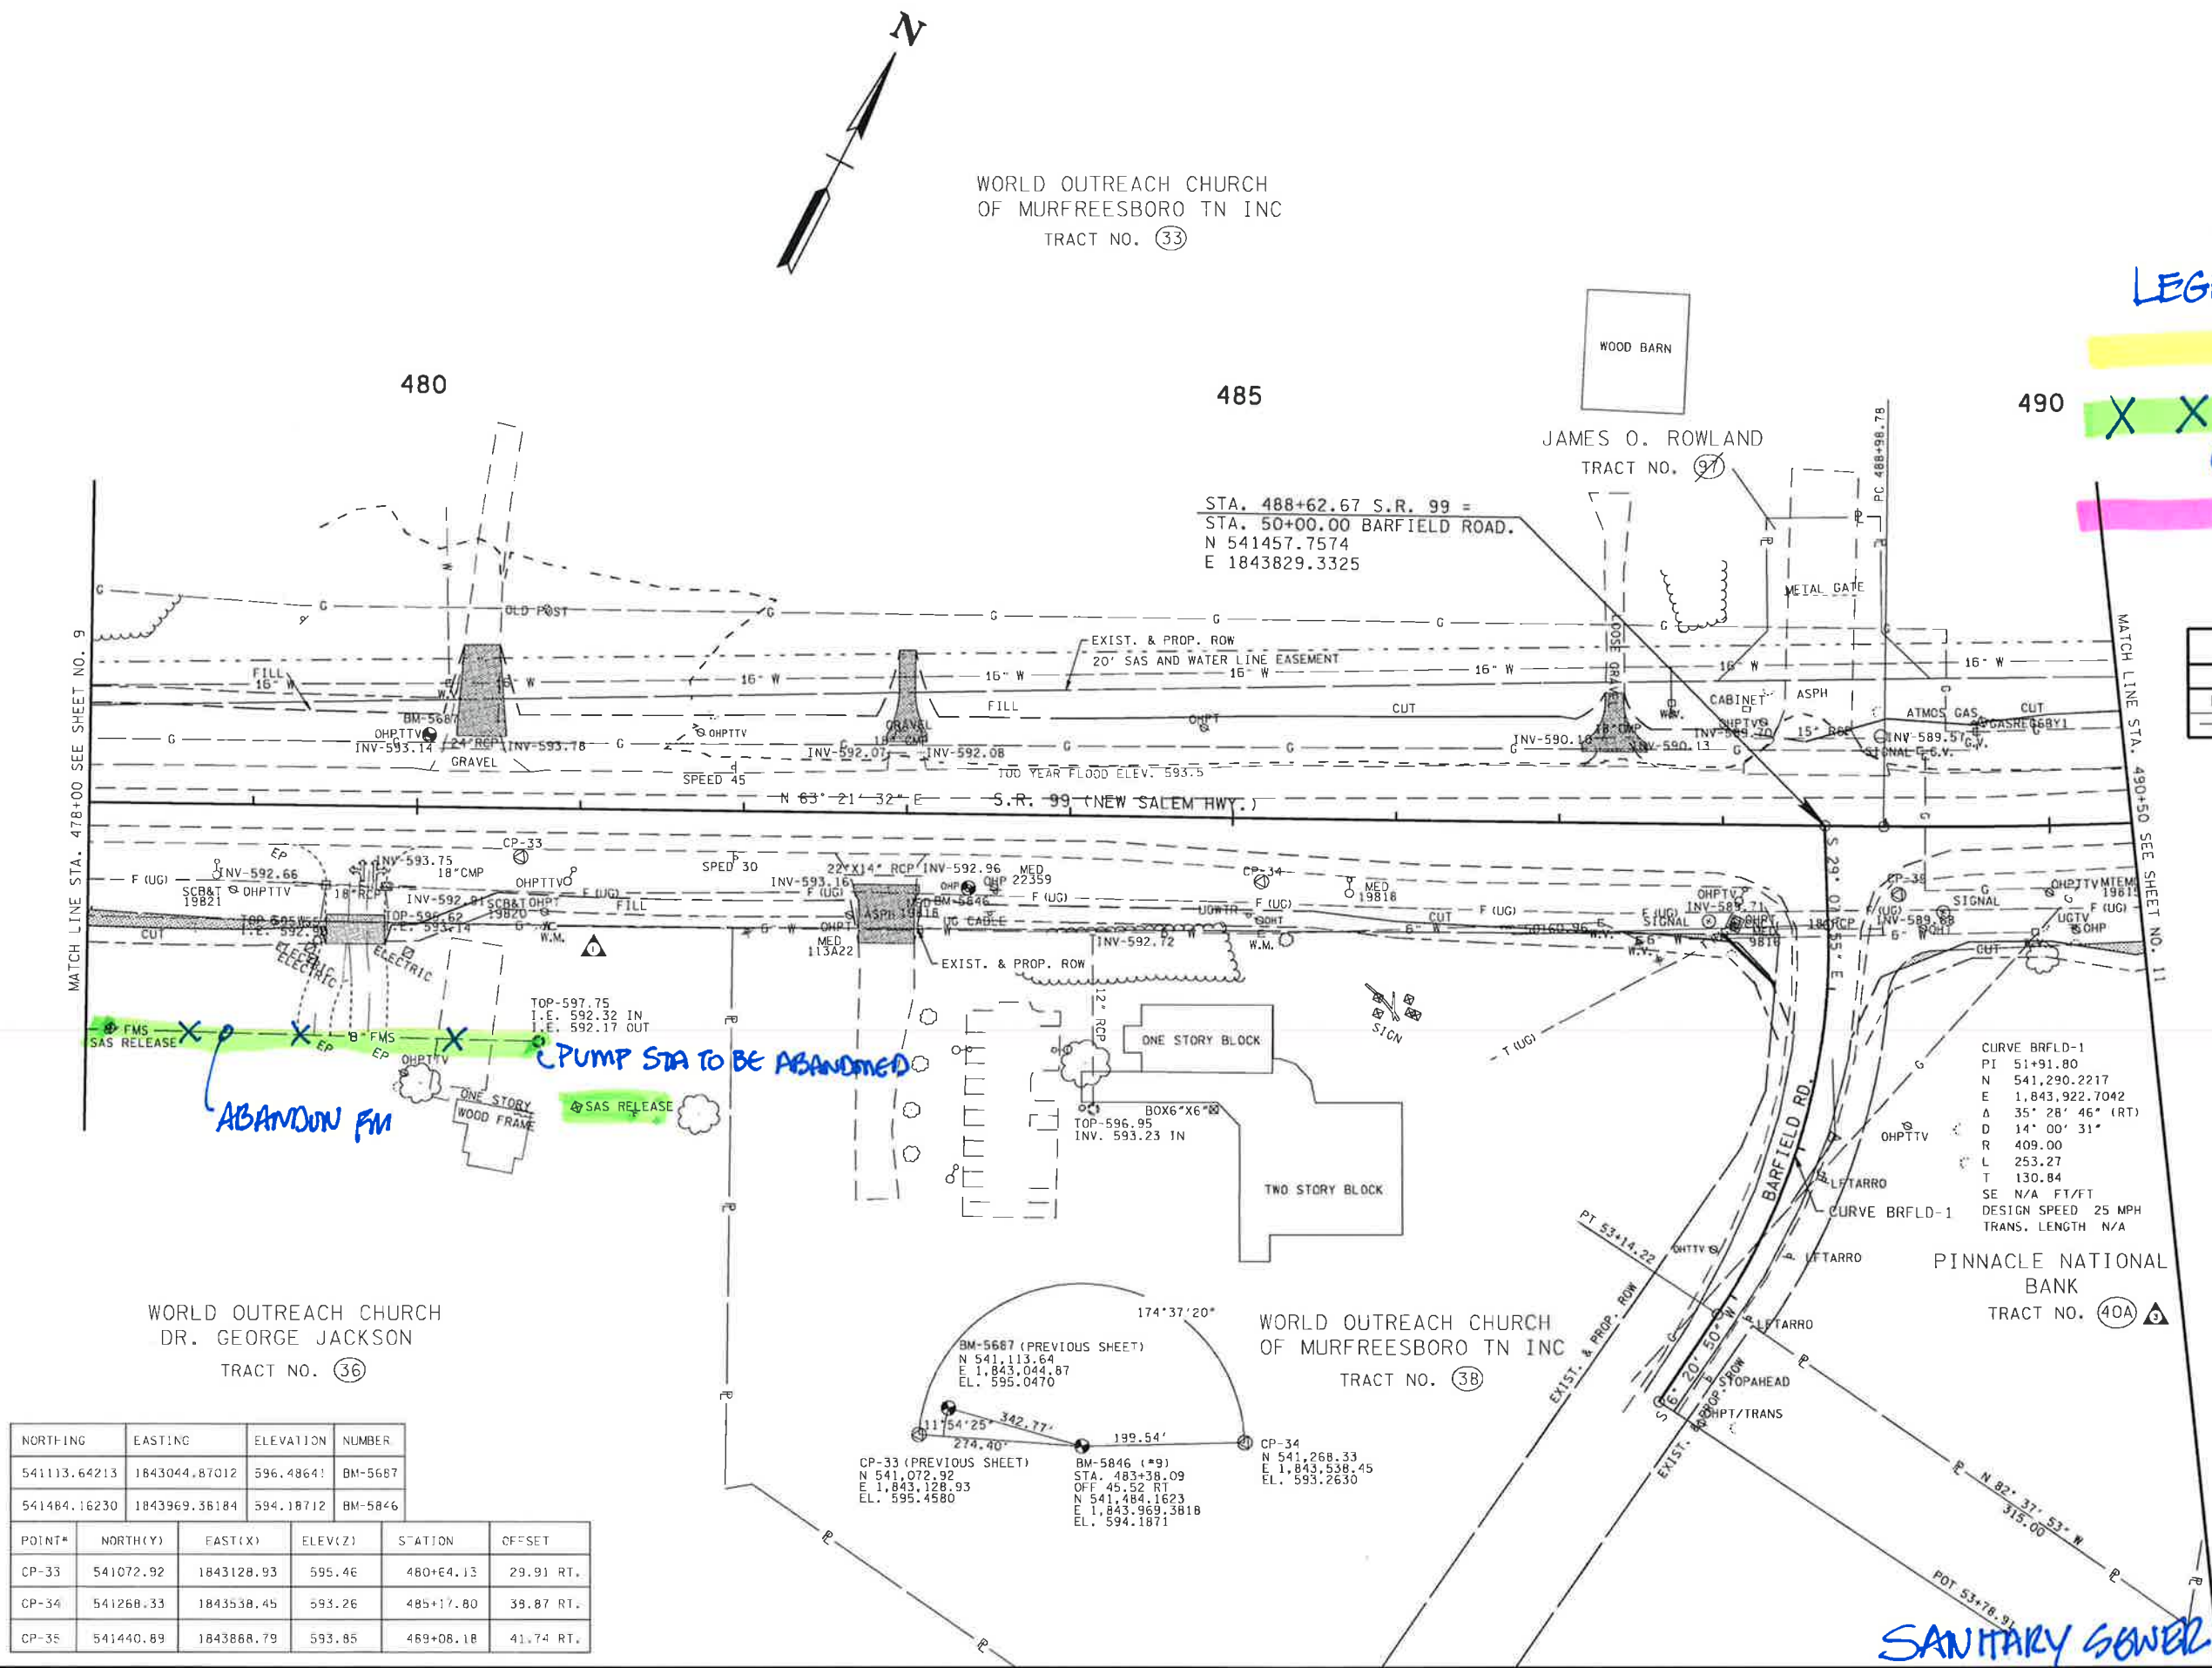

DESIGN DIVISION

4-JUL-2011 4:29
\\Mboro5dc\Projects\2004 projects\04-09-203\design\sheet5\RF5R99_11.sht

POINT#	NORTH(Y)	EAST(X)	ELEV(Z)	STATION	OFFSET
CP-37	541766.98	1844376.97	597.77	494+88.84	30.34 RT.
CP-67TO	542062.89	1844691.13	606.51	499+16.59	26.04 RT.

- 1 REVISED 11-09-09: UPDATED PROPERTY OWNERS.
- 2 REVISED 12-01-09: REMOVED SLOPE EASEMENT SHADING ADJACENT TO DRIVES.
- 3 REVISED 05-11-10: UPDATED LOCATION OF EXISTING UTILITIES.
- 4 REVISED 03-04-11: ADDED TRACT 40A AND UPDATED AREAS OF TRACT 4C.

EXIST. TO REMAIN

X X EXIST. TO BE REMOVED
OR ABANDONED

NEW INSTALLATION

NOTE: SEE U-1 SHEETS FOR ABANDONED
UTILITY LOCATIONS.

CONST. FIELD REVIEW

SEALD BY


COORDINATE VALUES ARE NAD/83(1995)
AND ARE DATUM ADJUSTED BY THE
FACTOR 1.0000757 & TIED TO THE TGRN
VERTICAL DATUM IS NAVD 1988.

STATE OF TENNESSEE
DEPARTMENT OF TRANSPORTATION

PRESENT LAYOUT

STA. 490+50 TO STA. 503+00

SCALE: 1"= 50'

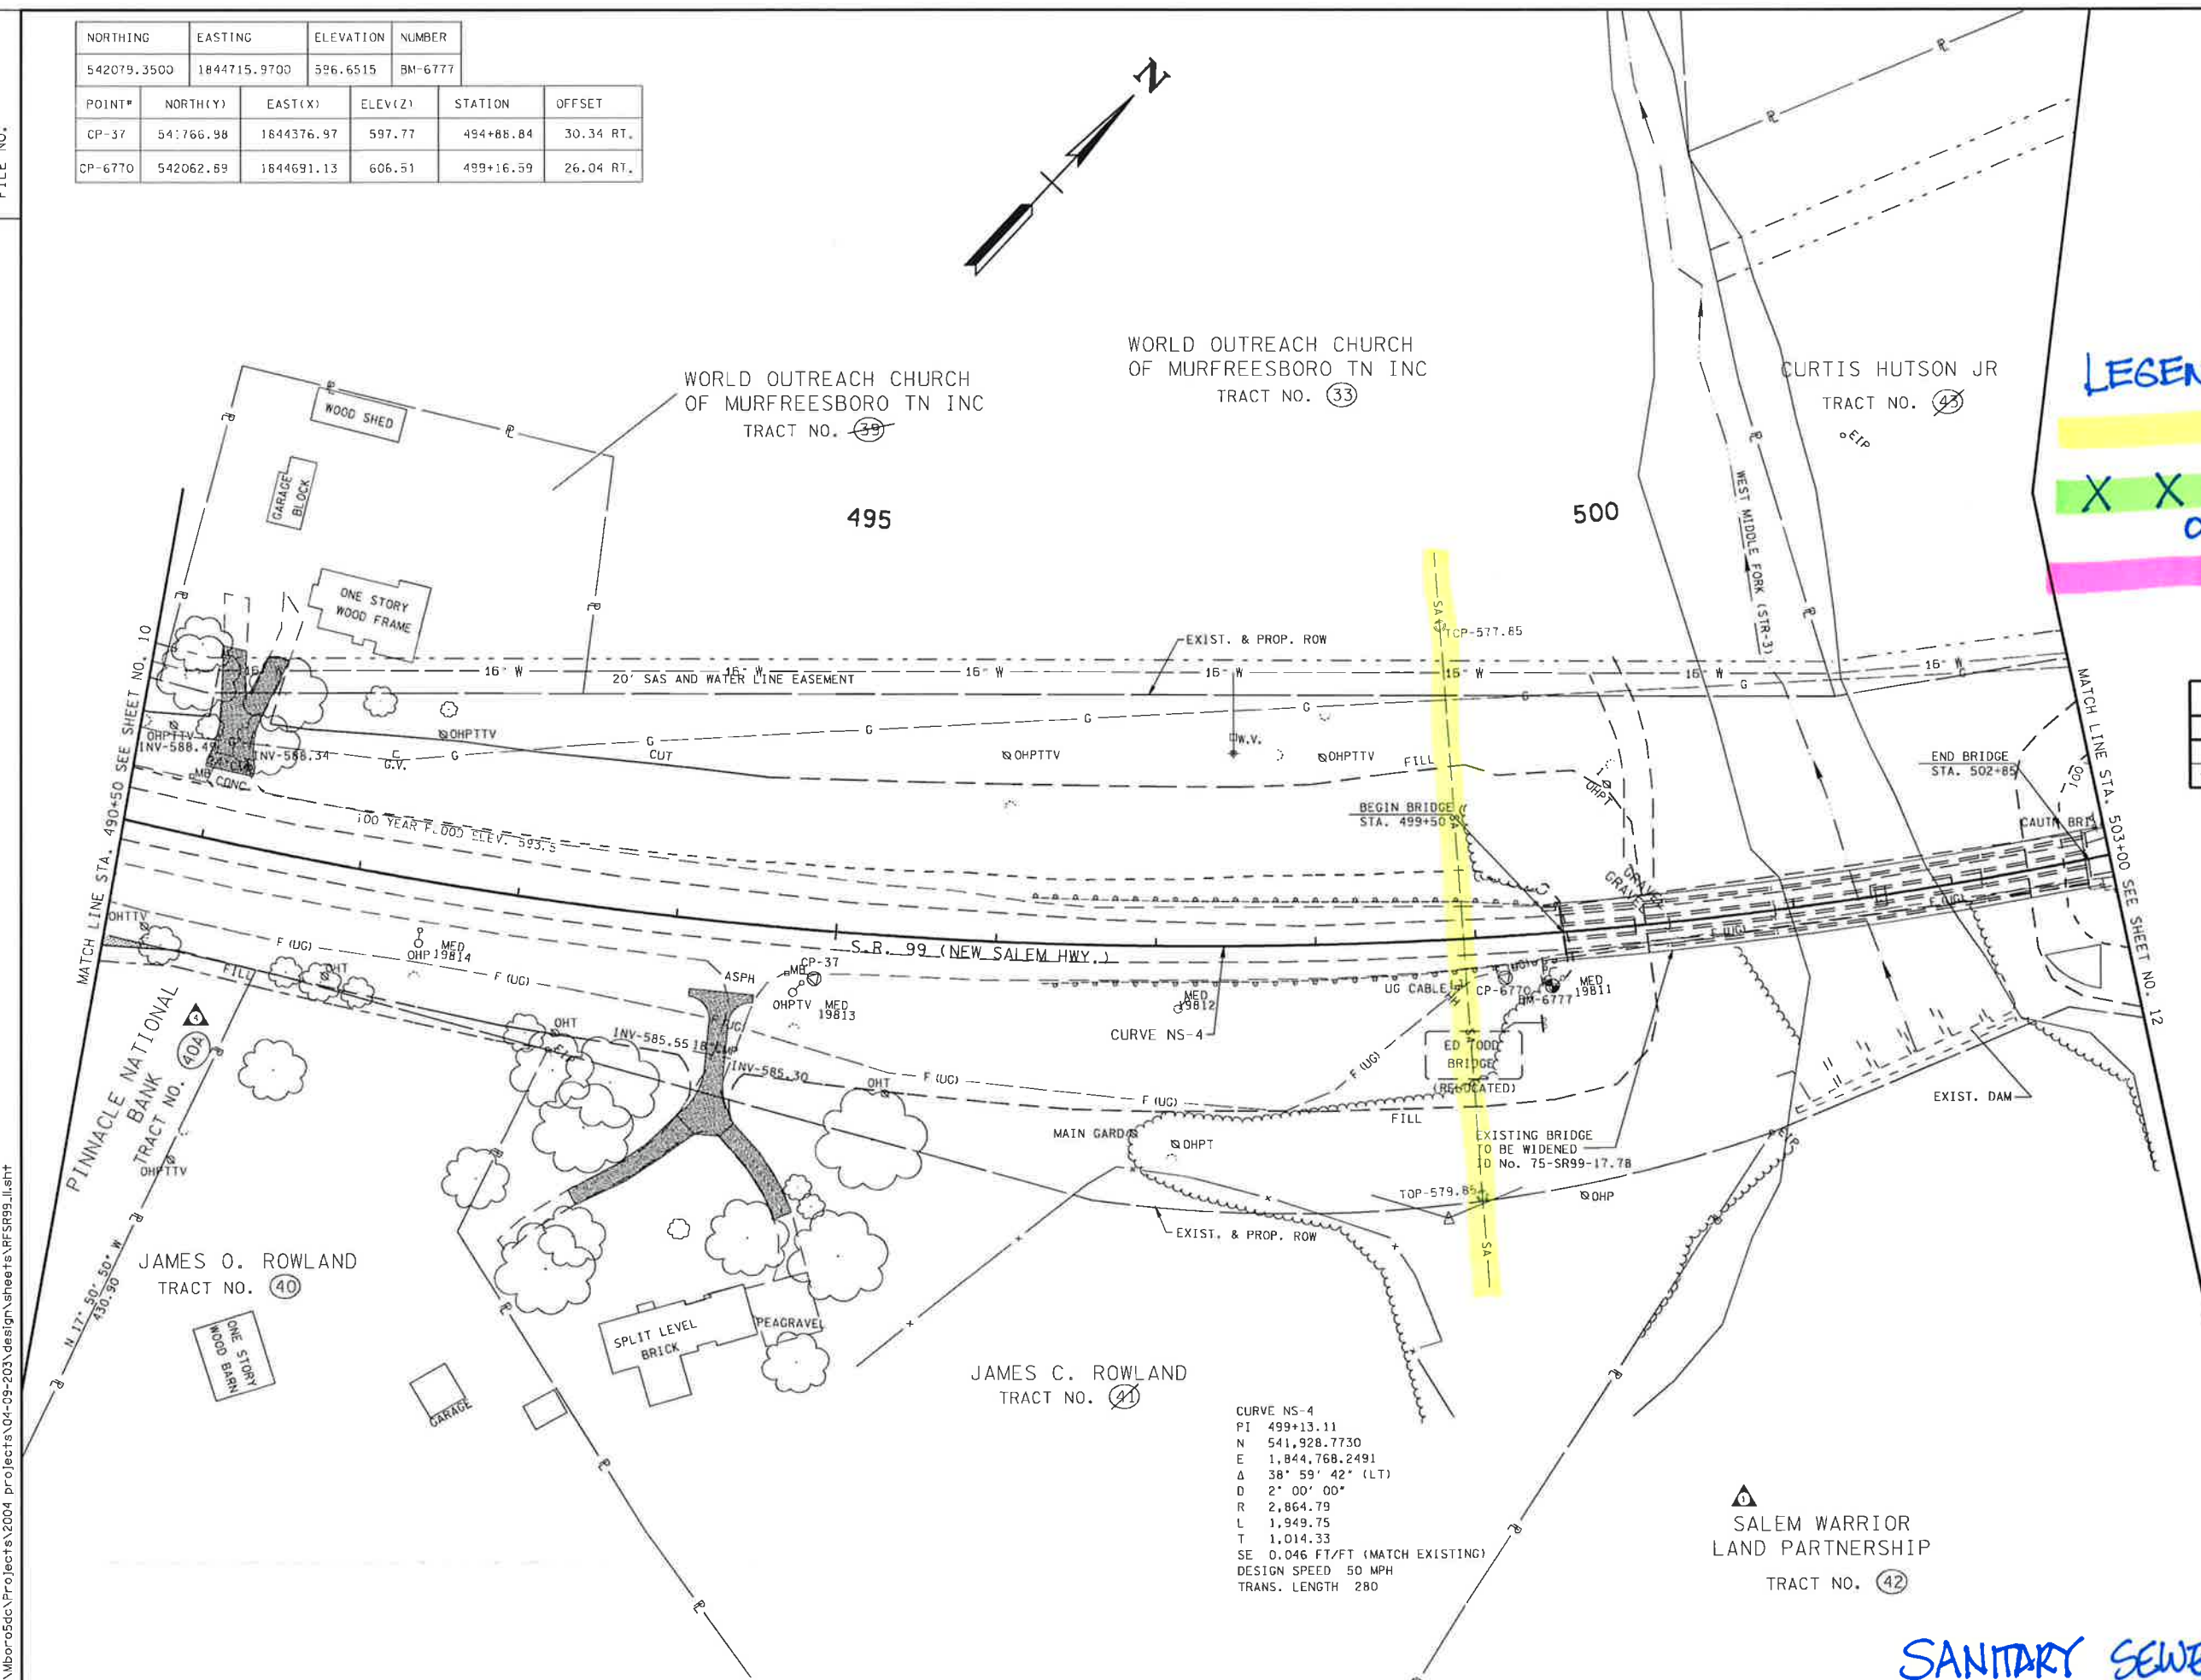

TYPE	YEAR	PROJECT NO.	SHEET NO.
R.O.W.	2009	STP-99(29)	12
CONST.	2012	75013-3247-14	12

- 1 REVISED 11-09-09; UPDATED PROPERTY OWNER INFORMATION.
2 REVISED 12-01-09; REMOVED SLOPE EASEMENT SHADING ADJACENT TO DRIVES.
3 REVISED 05-11-10; UPDATED LOCATION OF EXISTING UTILITIES.
4 REVISED 07-08-11; UPDATED PROPERTY OWNER INFORMATION REMOVED PVT. DRIVE 504+61.00 AND 507+57.00 AND ADDED 506+04.00.
5 REVISED 11-16-11; ADDED BUS. DRIVE TO TRACT 46

LEGEND	
STYLE	ITEM
	SLOPE EASEMENT
	CONSTRUCTION EASEMENT

NOTE: SEE U-1 SHEETS FOR ABANDONED UTILITY LOCATIONS.

CONST. FIELD REVIEW

SEALED BY




COORDINATE VALUES ARE NAD(83)(995) AND ARE DATUM ADJUSTED BY THE FACTOR 1.0000757 & TIED TO THE TGRN VERTICAL DATUM IS NAVD 1988.

STATE OF TENNESSEE
DEPARTMENT OF TRANSPORTATION

PRESENT LAYOUT

STA. 503+00 TO STA. 515+50


SCALE: 1" = 50'

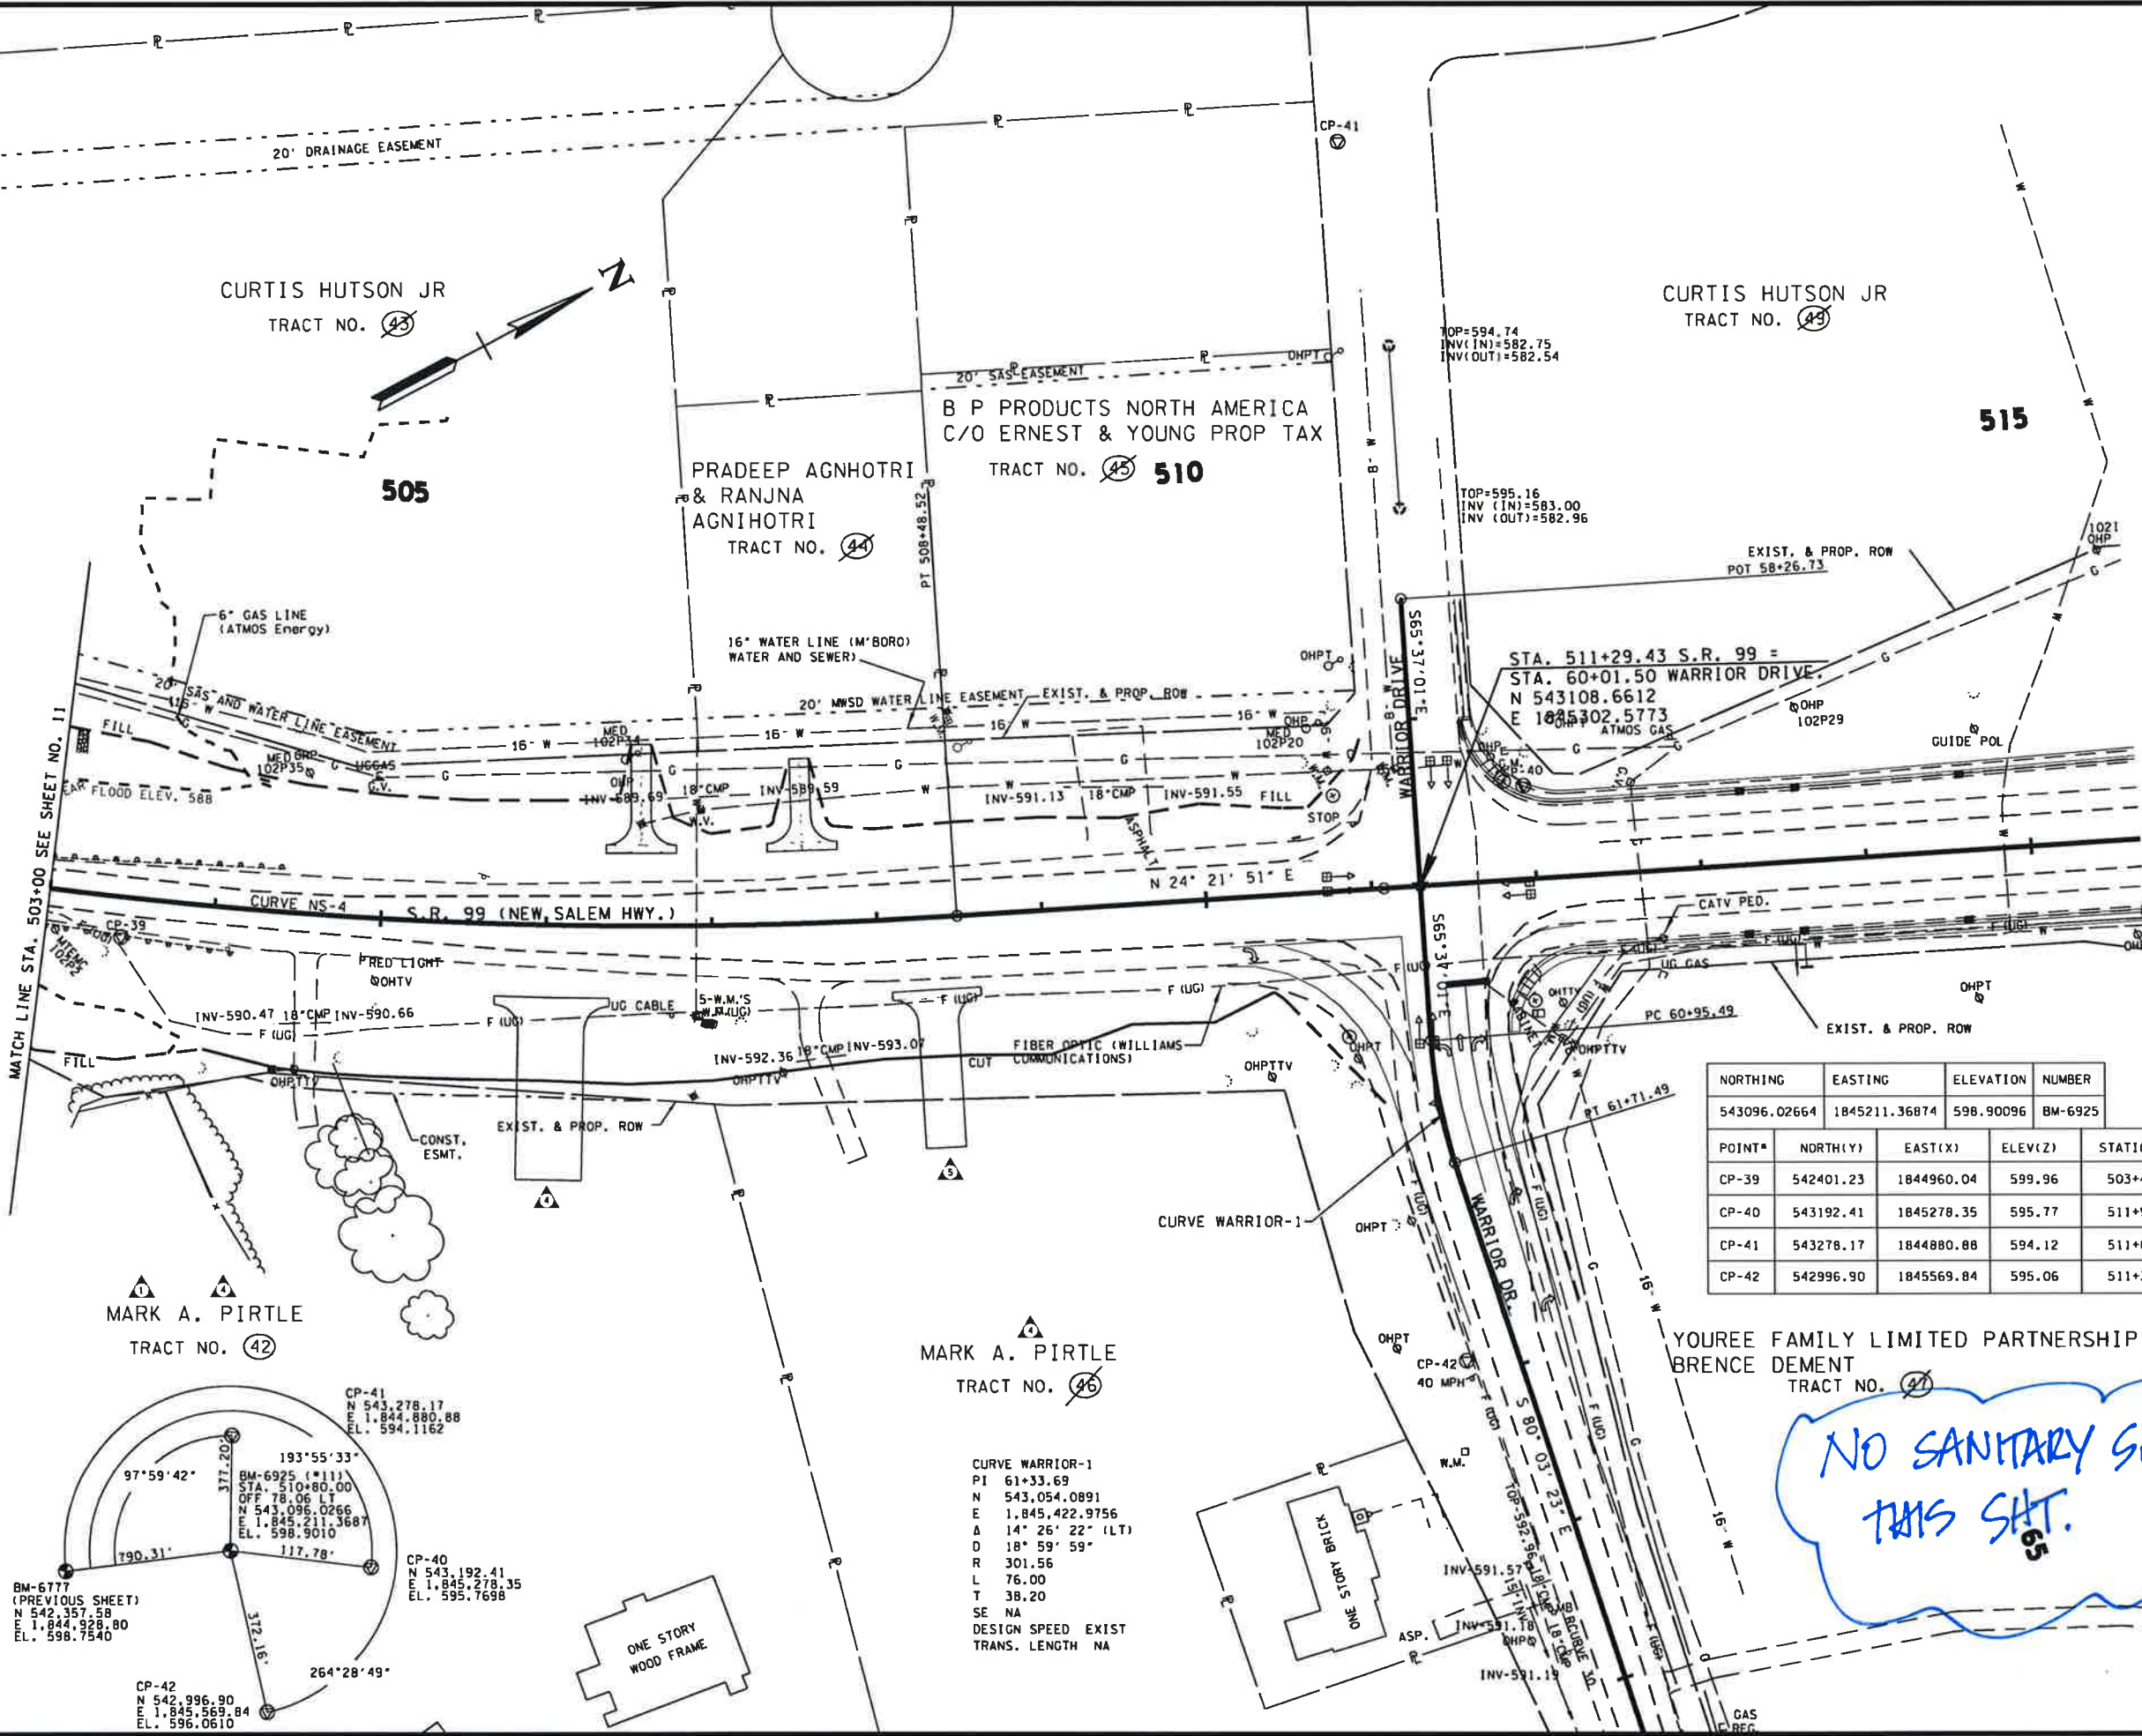

NORTHING		EASTING		ELEVATION		NUMBER		
543096.02664		1845211.36874		598.90096		BM-6925		
POINT#	NORTH(Y)		EAST(X)		ELEV(Z)		STATION	OFFSET
CP-39	542401.23		1844960.04		599.96		503+45.42	24.25 RT.
CP-40	543192.41		1845278.35		595.77		511+95.80	56.63 LT.
CP-41	543278.17		1844880.88		594.12		511+09.95	454.08 LT.
CP-42	542996.90		1845569.84		595.06		511+37.95	289.56 RT.

CURVE WARRIOR-1
PI 61+33.69
N 543,054.0891
E 1,845,422.9756
A 14° 26' 22" (LT)
D 18° 59' 59"
R 301.56
L 76.00
T 38.20
SE NA
DESIGN SPEED EXIST
TRANS. LENGTH NA

NO SANITARY SEWER THIS SHT.

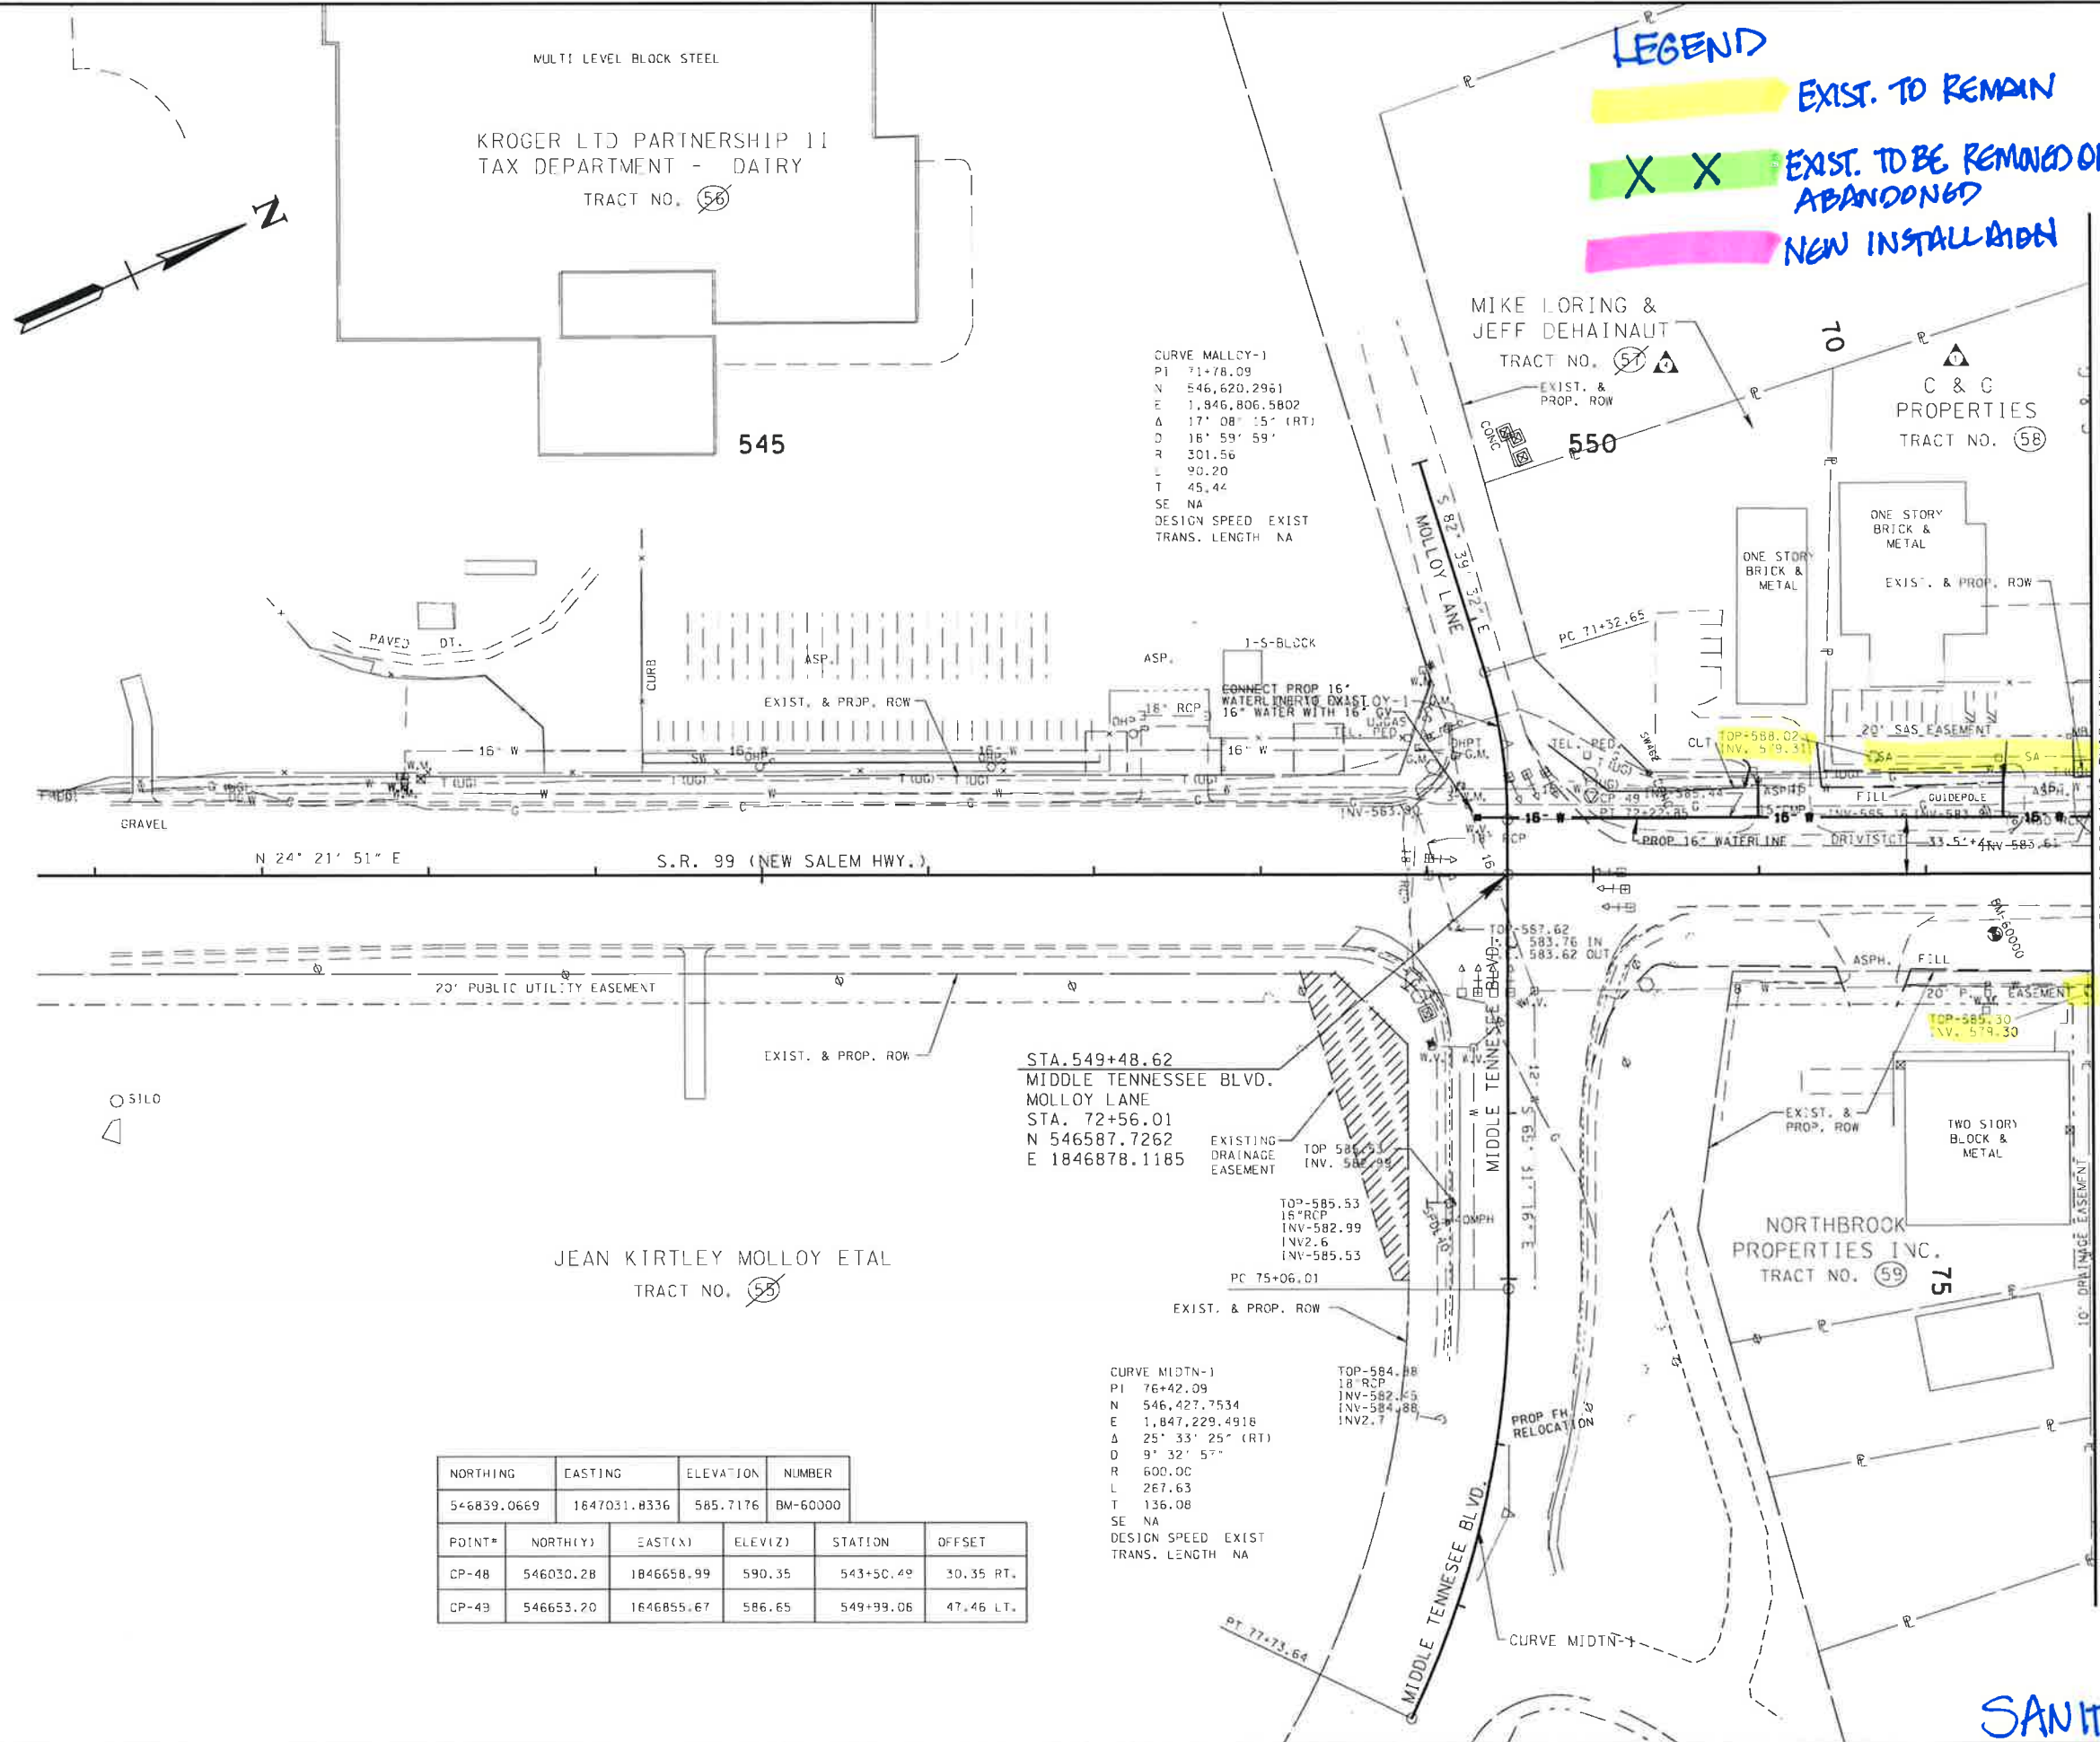

TYPE	YEAR	PROJECT NO.	SHEET NO.
R.O.W.	2009	STP-99(29)	13
CONST.	2012	75013-3247-14	13

- REVISD 11-09-09: UPDATED PROPERTY OWNER INFORMATION.
- REVISD 12-01-09: REMOVED SLOPE EASEMENT SHADING ADJACENT TO DRIVES.
- REVISD 05-11-10: UPDATED LOCATION OF EXISTING UTILITIES.
- REVISD 03-17-11: CROSSED THRU TRACT 57 AND REMOVED CONST. ESMT.

LEGEND	
STYLE	ITEM
---	SLOPE EASEMENT
---	CONSTRUCTION EASEMENT

NOTE: SEE U-1 SHEETS FOR ABANDONED UTILITY LOCATIONS.

CONST.
FIELD
REVIEW



COORDINATE VALUES ARE NAD(83)995 AND ARE DATUM ADJUSTED BY THE FACTOR 1.0000757 & TIED TO THE TGN VERTICAL DATUM IS NAVD 1988.

STATE OF TENNESSEE
DEPARTMENT OF TRANSPORTATION

PRESENT
LAYOUT

STA. 540+50 TO STA. 553+00

SCALE: 1" = 50'

SANITARY SEWER

TYPE	YEAR	PROJECT NO.	SHEET NO.
R.O.W.	2009	STP-99(29)	14
CONST.	2012	75013-3247-14	14

- 1 REVISED 10-02-09: ADDED OMITTED EXISTING R.O.W. LINE ON TRACT 70.
2 REVISED 12-01-09: REMOVED SLOPE EASEMENT SHADING ADJACENT TO DRIVES.
3 REVISED 05-11-10: UPDATED LOCATION OF EXISTING UTILITIES.
4 REVISED 11-19-10: ADDED NOTE PER T.O.T.
5 REVISED 07-12-11: REVISED CONST. ESMT.

LEGEND	
STYLE	ITEM
	SLOPE EASEMENT
	CONSTRUCTION EASEMENT

NOTE: SEE U-1 SHEETS FOR ABANDONED UTILITY LOCATIONS.

CONST.
FIELD
REVIEW

SEALED BY:

COORDINATE VALUES ARE NAD(83)9951 AND ARE DATUM ADJUSTED BY THE FACTOR LOC00757 & TIED TO THE TGRN VERTICAL DATUM IS NAVD 1988.

STATE OF TENNESSEE
DEPARTMENT OF TRANSPORTATION


PRESENT
LAYOUT

STA. 553+00 TO STA. 565+50

SCALE: 1" = 50'

POINT#	NORTH(Y)	EAST(X)	ELEV(Z)	STATION	OFFSET
CP-52	547041.45	1847115.75	585.53	554+60.04	29.28 RT.
CP-53	547545.52	1847343.48	583.46	560+12.13	30.52 LT.
CP-54	548061.52	1847499.11	587.95	565+46.40	28.11 LT.

LEGEND
EXIST. TO REMAIN
EXIST. TO BE REMOVED OR ABANDONED
NEW INSTALLATION

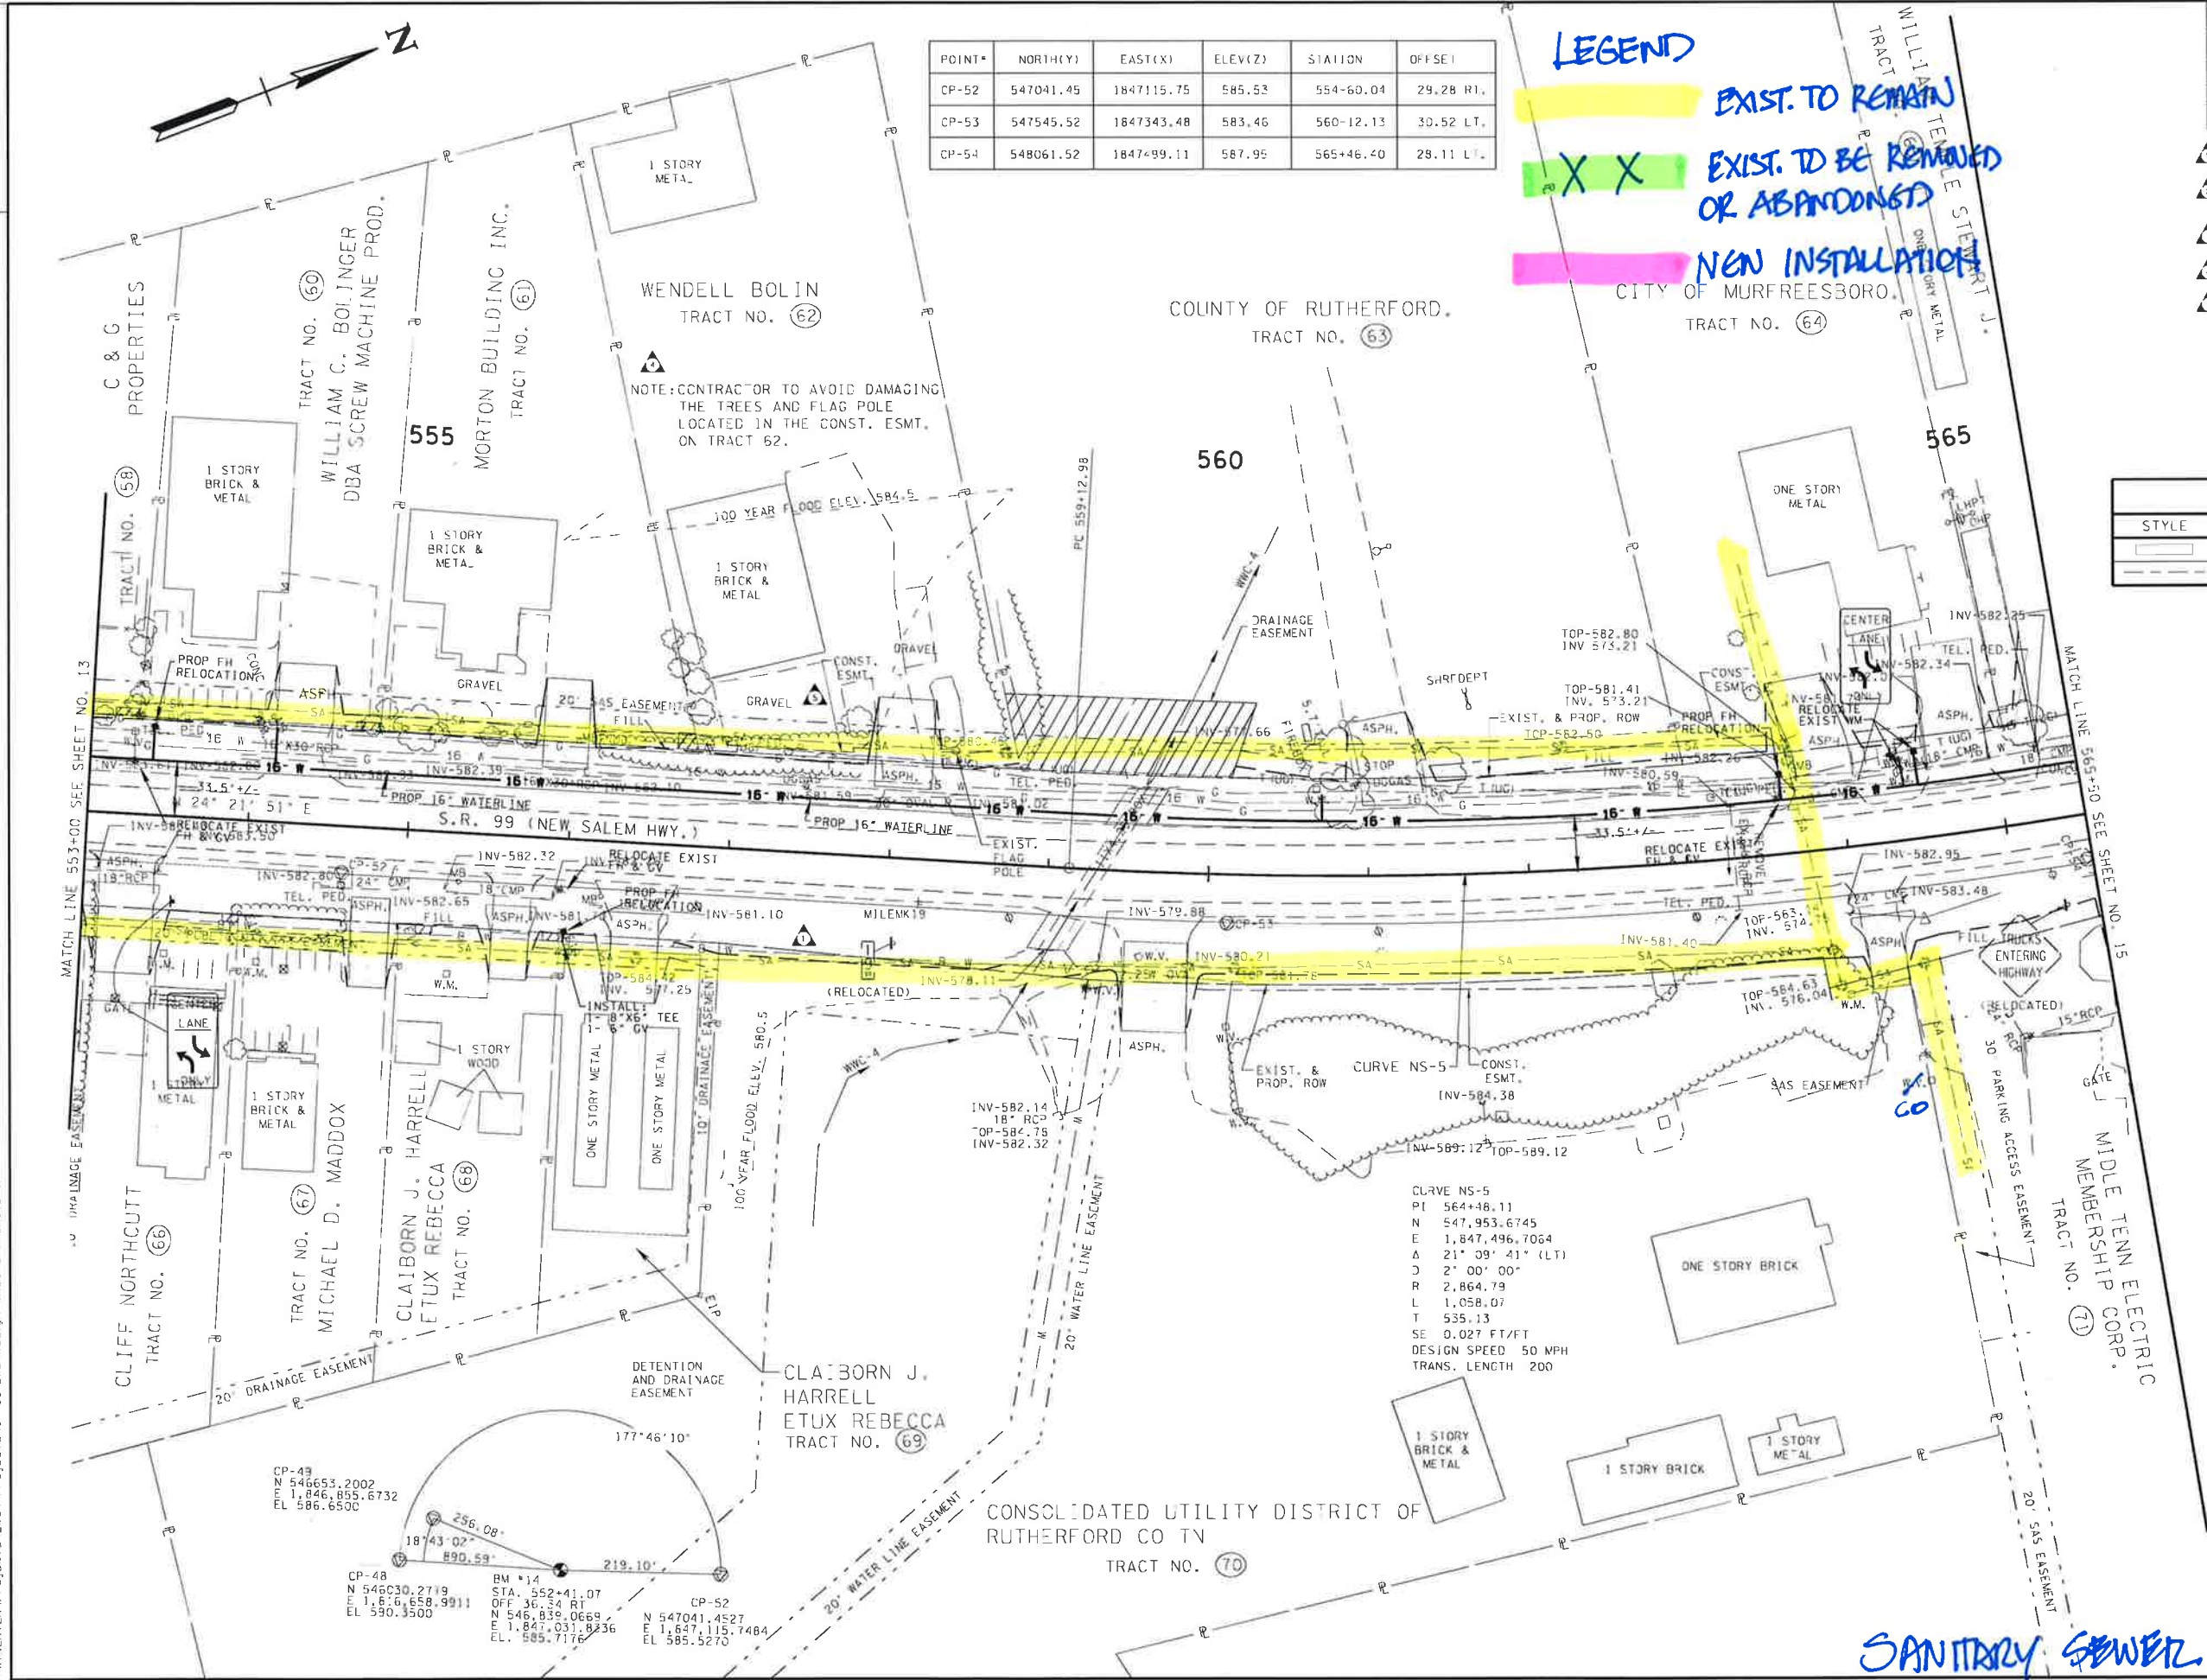

SANITARY SEWER

TYPE	YEAR	PROJECT NO.	SHEET NO.
R.O.W.	2009	STP-99(29)	15
CONST.	2012	75013-3247-14	15


- REVIS 12-01-09: REMOVED SLOPE EASEMENT SHADING ADJACENT TO DRIVLS.
- REVIS 05-11-10: UPDATED LOCATION OF EXISTING UTILITIES.

NORTHING	EASTING	ELEVATION	NUMBER
548904.8538	1847500.7491	588.2867	BM-37322

POINT	NORTH(Y)	EAST(X)	ELEV(Z)	STATION	OFFSET
CP-55	548472.09	1847555.82	590.41	569+57.05	30.09 RT.
CP-56	548424.85	1847964.71	593.51	569+37.72	441.18 RT.
CP-57	548957.80	1847539.24	589.50	574+40.08	19.20 LT.

LEGEND	
STYLE	ITEM
	SLOPE EASEMENT
	CONSTRUCTION EASEMENT

NOTE: SEE U-1 SHEETS FOR ABANDONED UTILITY LOCATIONS.

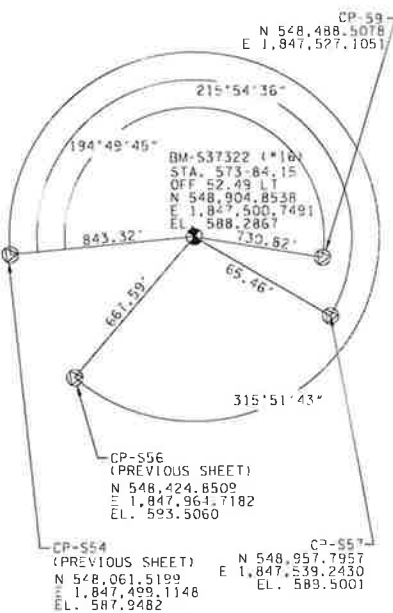

SEALED BY


COORDINATE VALUES ARE NAD(83) (95) AND ARE DATUM ADJUSTED BY THE FACTOR 1.0003757 & TIED TO THE TURN VERTICAL DATUM IS NAVD 1988.

STATE OF TENNESSEE
DEPARTMENT OF TRANSPORTATION

PRESENT
LAYOUT

STA. 565+50 TO STA. 578+00

SCALE: 1" = 50'

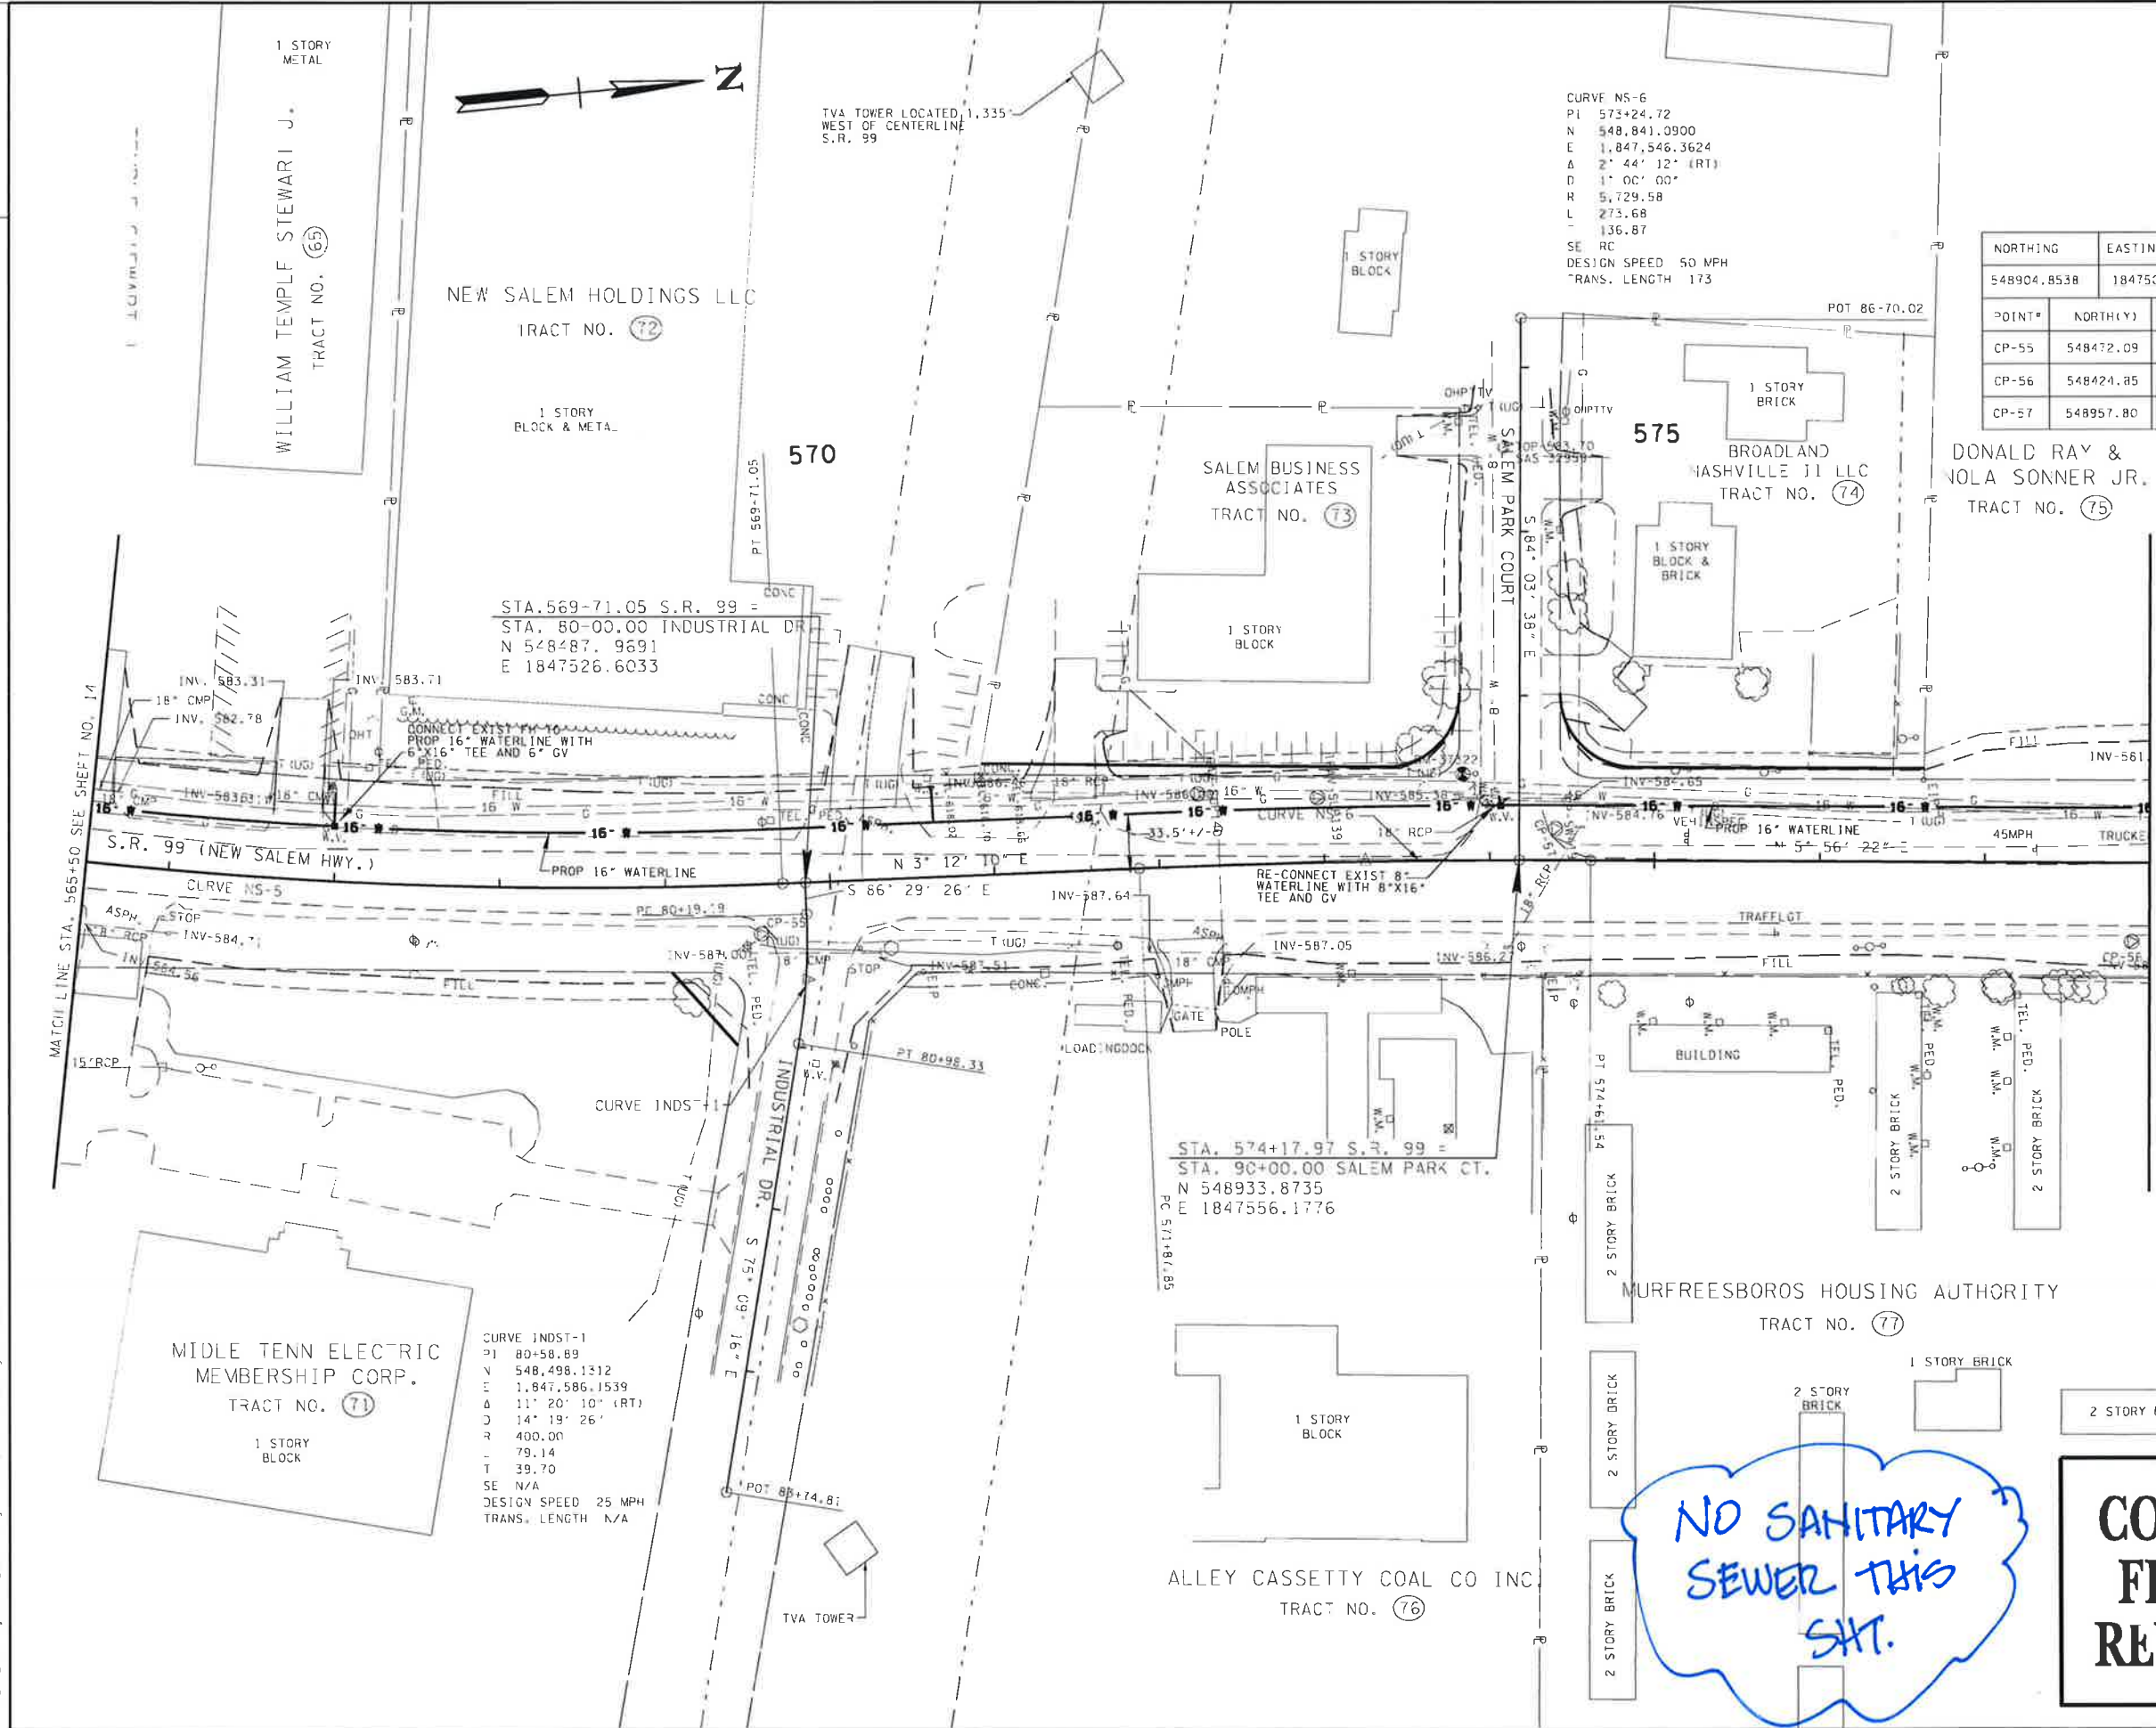

NO SANITARY
SEWER THIS
SHT.

CONST.
FIELD
REVIEW

TYPE	YEAR	PROJECT NO.	SHEET NO.
R.O.W.	2009	STP-99(29)	16
CONST.	2012	75013-3247-14	16

- 1 REVISED 10-02-09: ADDED CONST. ESMT. TO TRACT 82.
- 2 REVISED 11-09-09: UPDATED PROPERTY OWNER INFORMATION.
- 3 REVISED 12-01-09: REMOVED SLOPE EASEMENT SHADING ADJACENT TO DRIVES.
- 4 REVISED 05-11-10: UPDATED LOCATION OF EXISTING UTILITIES.
- 5 REVISED 10-18-10: ADDED SLOPE EASEMENT HATCH TO TRACT 77 AND ADDED NOTE NOT TO DISTURB BUILDING.
- 6 REVISED 03-17-11: REMOVED DRIVEWAY ON BRIDGE AVE. AT STA. 98+96.00, ADDED DRIVEWAY ON S.R. 99 AT STA. 579+95.00.

LEGEND

- EXIST. TO REMAIN
- EXIST. TO BE REMOVED OR ABANDONED
- NEW INSTALLATION
- TENNESSEE STATE OF SCHOOLS VOCATIONAL & FIRE TRAINING
- TRACT NO. 92

LEGEND	
STYLE	ITEM
	SLOPE EASEMENT
	CONSTRUCTION EASEMENT

NOTE: SEE U-1 SHEETS FOR ABANDONED UTILITY LOCATIONS.

CONST. FIELD REVIEW



COORDINATE VALUES ARE NAD83(1995) AND ARE DATUM ADJUSTED BY THE FACTOR 1.0000757 & TIED TO THE TCRN VERTICAL DATUM IS NAVD 1988.

STATE OF TENNESSEE
DEPARTMENT OF TRANSPORTATION


PRESENT LAYOUT


STA. 578+00 TO STA. 590+50

SCALE: 1" = 50'

SANITARY SEWER

POINT#	NORTH(Y)	EAST(X)	ELEV(Z)	STATION	OFFSET
CP-59	549610.97	1847689.16	586.26	581+05.26	62.36 RT.
CP-60	549646.83	1847943.00	589.05	581+67.19	311.13 RT.
CP-61	550467.17	1847682.08	582.42	589+56.13	33.28 LT.
CP-63	550504.24	1848011.10	588.46	590+27.05	290.14 RT.

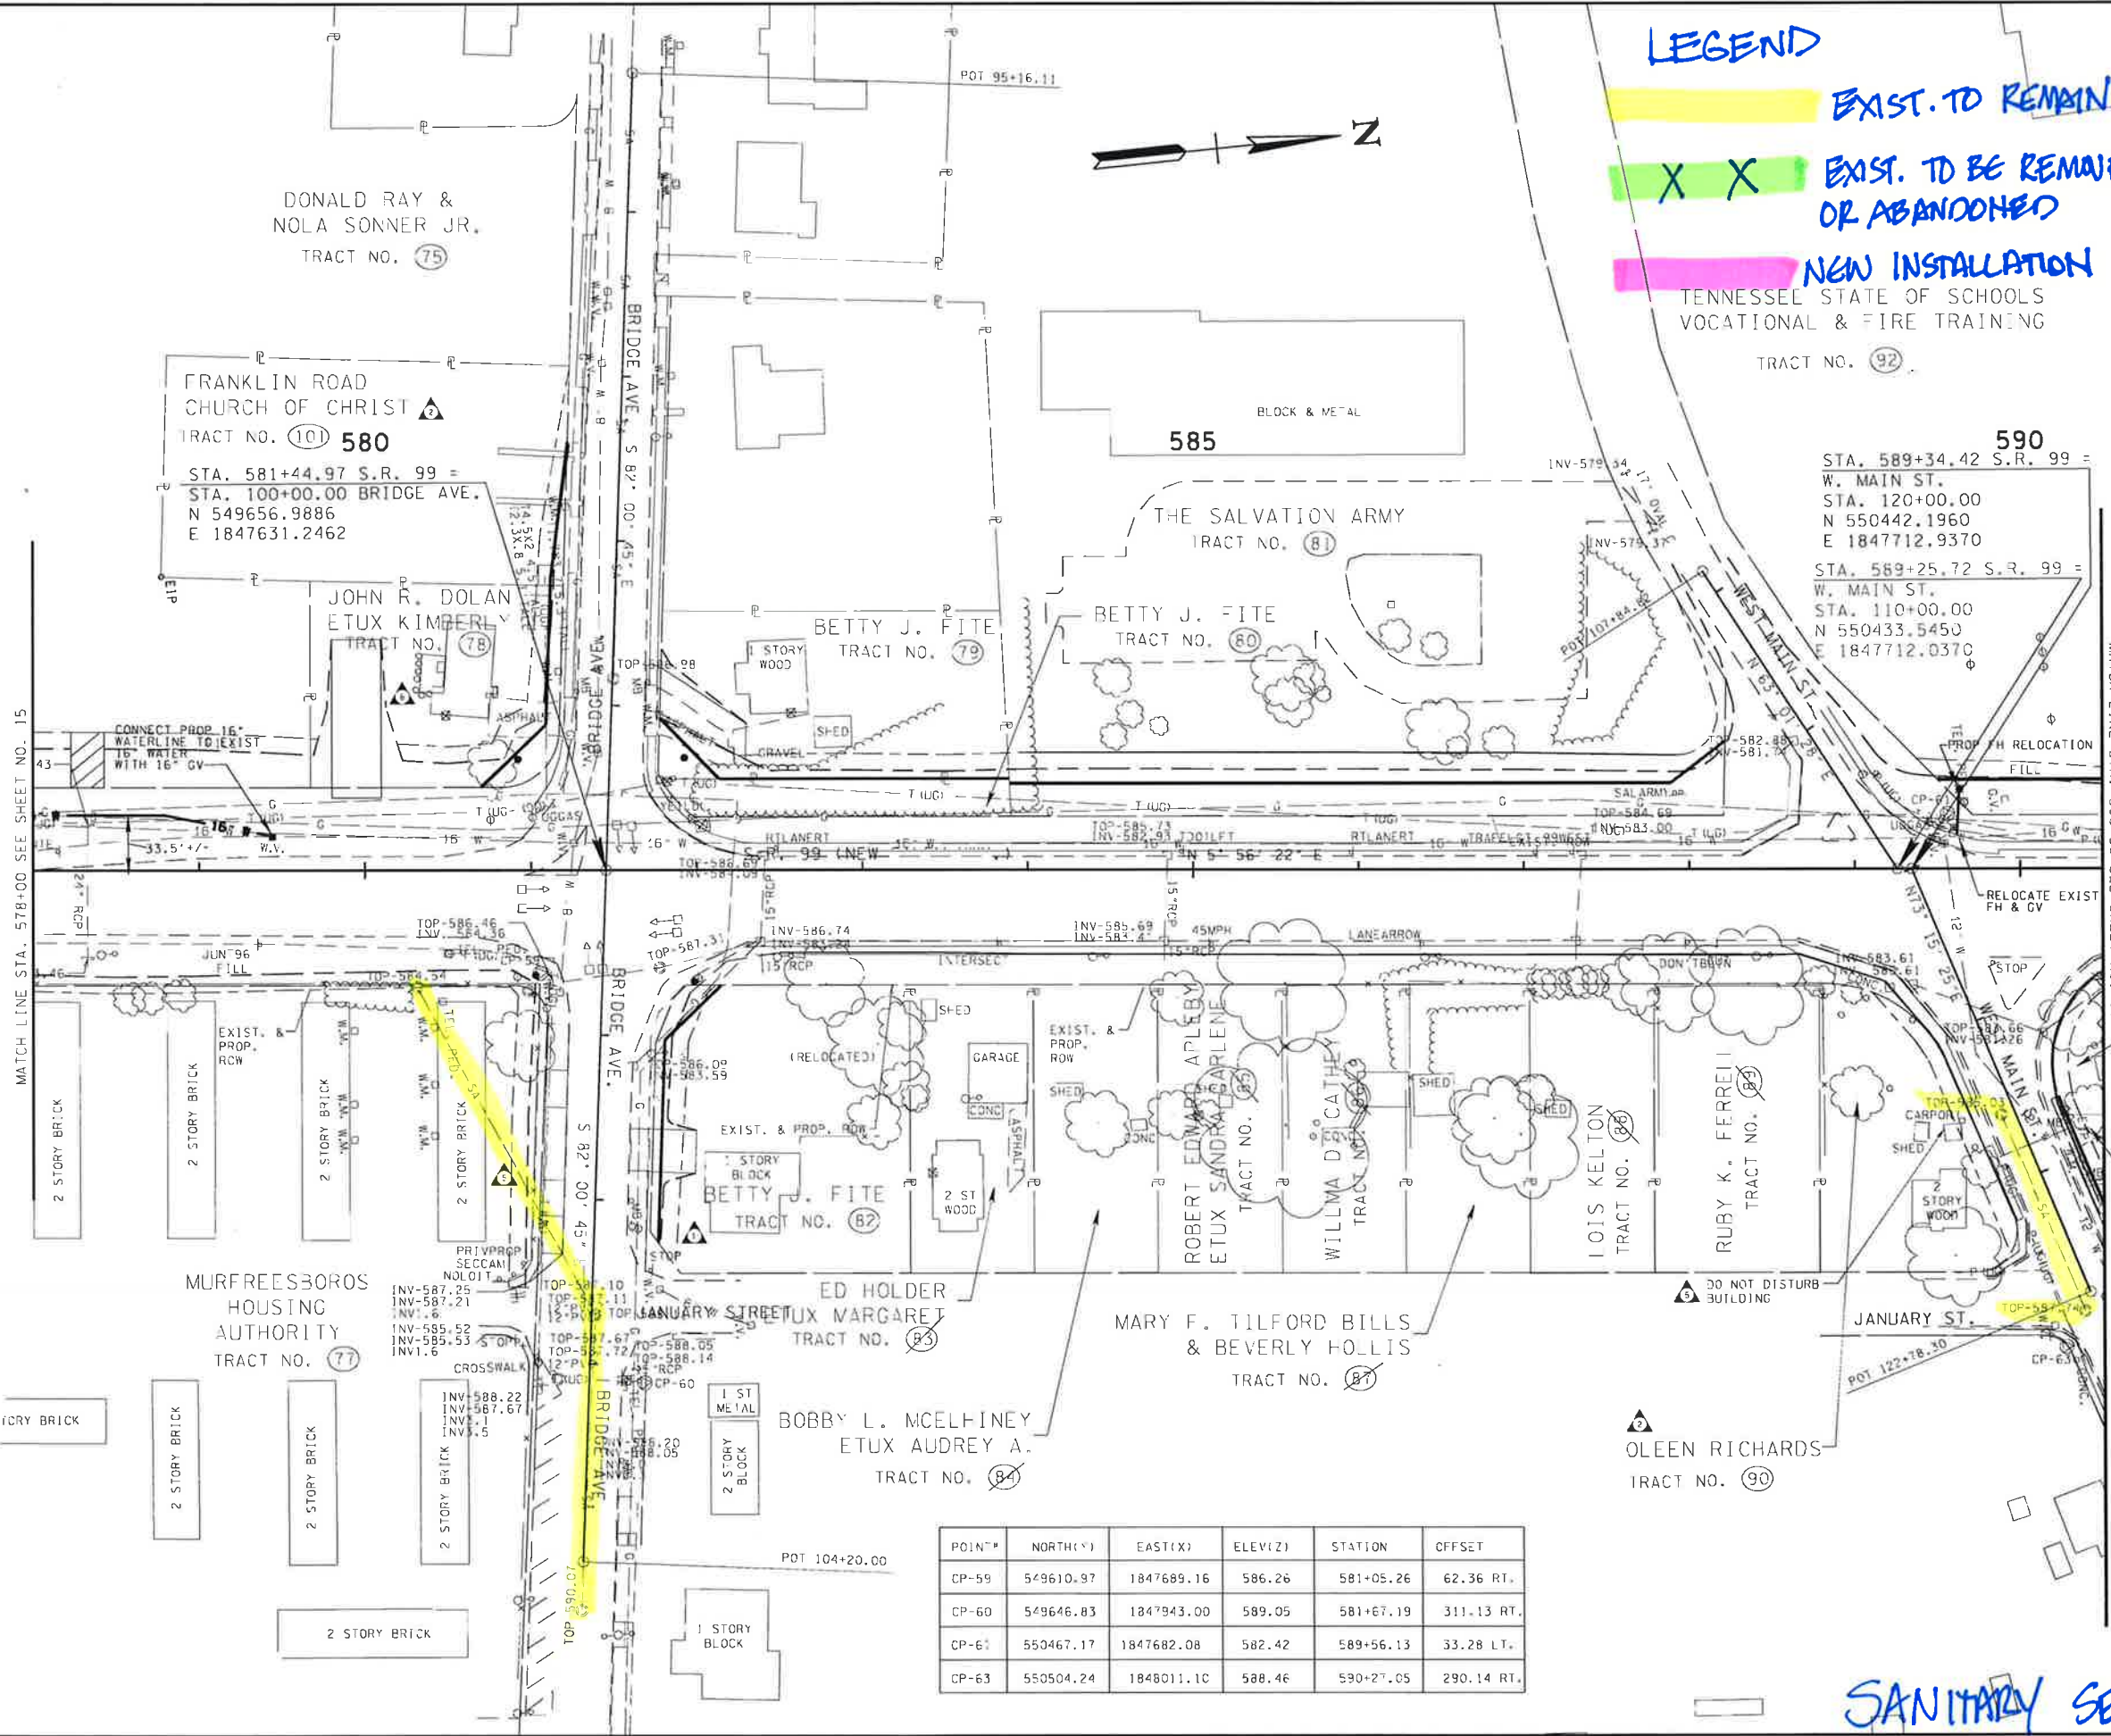

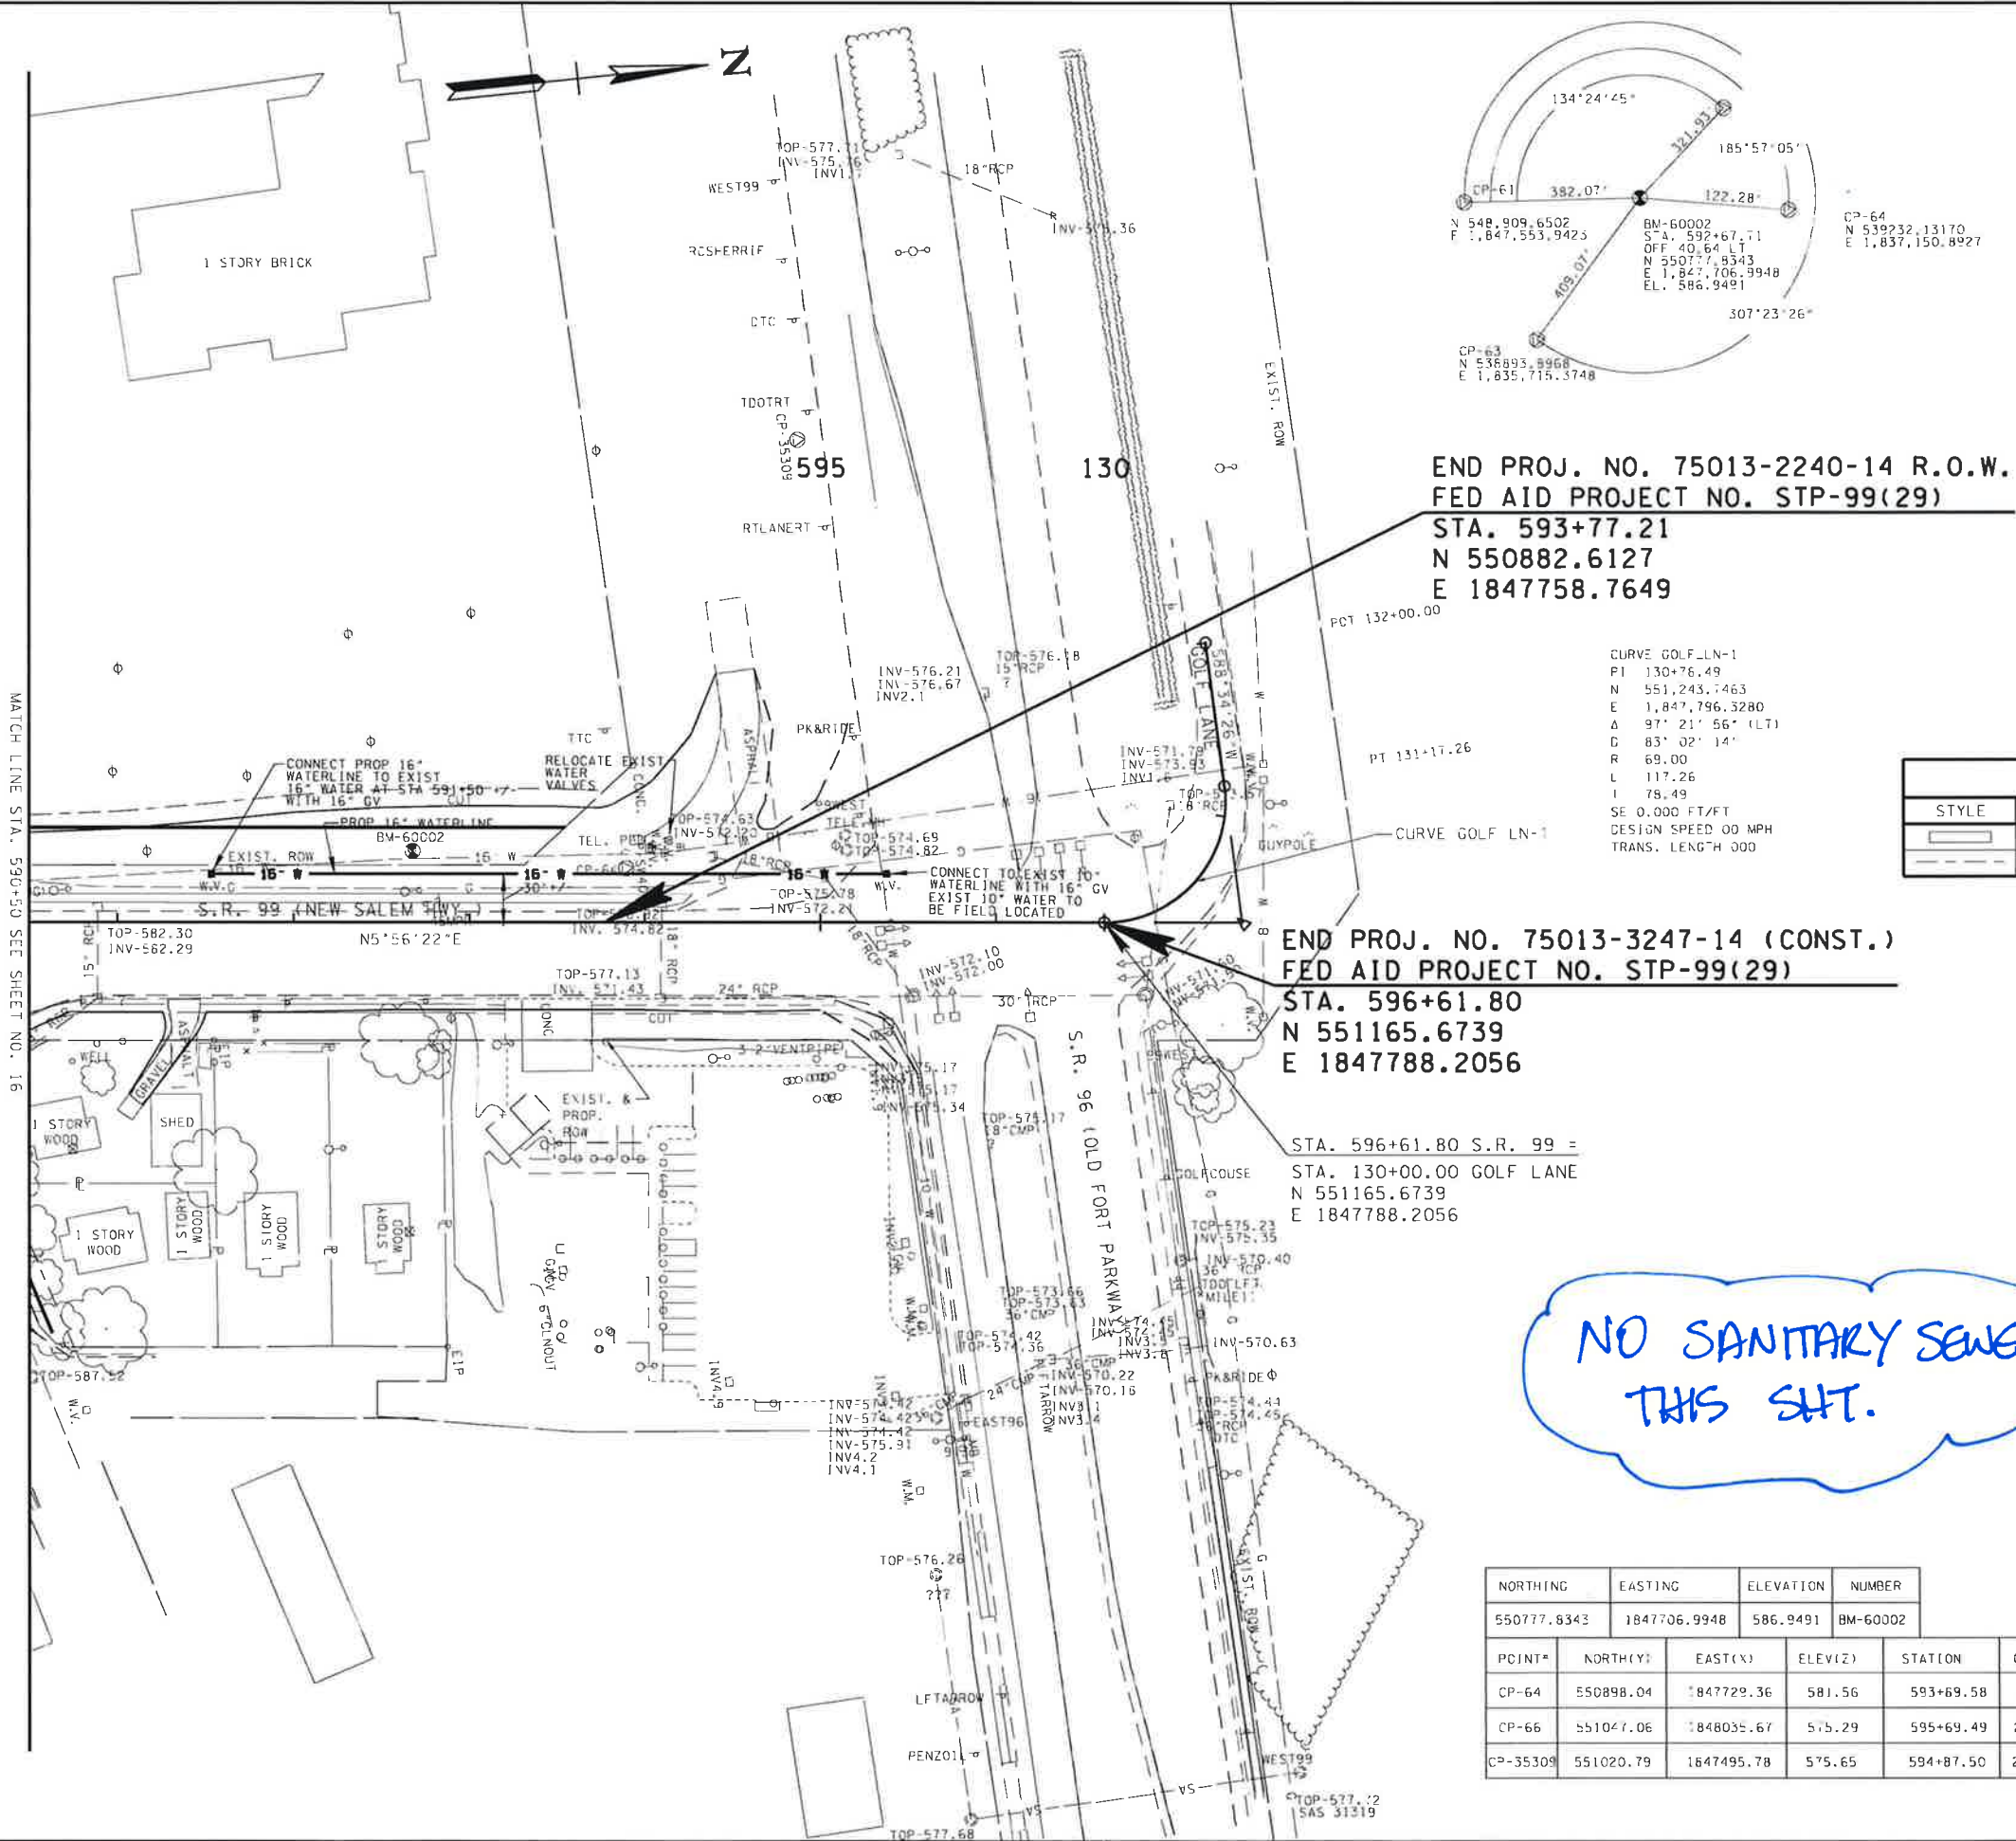

TYPE	YEAR	PROJECT NO.	SHEET NO.
R.O.W.	2009	STP-99(29)	17
CONST.	2012	75013-3247-14	17

- ⚠️ REVISED 12-01-09: REMOVED SLOPE EASEMENT SHADING ADJACENT TO DRIVES.
- ⚠️ REVISED 05-11-10: UPDATED LOCATION OF EXISTING UTILITIES.

END PROJ. NO. 75013-2240-14 R.O.W.
FED AID PROJECT NO. STP-99(29)
STA. 593+77.21
N 550882.6127
E 1847758.7649

CURVE GOLF LN-1
PI 130+76.49
N 551,243.7463
E 1,847,796.3280
Δ 97° 21' 56" (LT)
D 83' 02" 14"
R 69.00
L 117.26
I 78.49
SE 0.000 FT/FT
DESIGN SPEED 60 MPH
TRANS. LENGTH 000

LEGEND	
STYLE	ITEM
	SLOPE EASEMENT
	CONSTRUCTION EASEMENT

NOTE: SEE U-1 SHEETS FOR ABANDONED UTILITY LOCATIONS.

END PROJ. NO. 75013-3247-14 (CONST.)
FED AID PROJECT NO. STP-99(29)
STA. 596+61.80
N 551165.6739
E 1847788.2056

STA. 596+61.80 S.R. 99 =
STA. 130+00.00 GOLF LANE
N 551165.6739
E 1847788.2056

NO SANITARY SEWER
THIS SHT.

NORTHING	EASTING	ELEVATION	NUMBER
550777.6343	1847706.9948	586.9491	BM-60002

POINT#	NORTH(Y)	EAST(X)	ELEV(Z)	STATION	OFFSET
CP-64	550898.04	1847729.36	581.56	593+69.58	30.84 LT
CP-66	551047.06	1848035.67	575.29	595+69.49	258.41 RT
CP-35309	551020.79	1847495.78	575.65	594+87.50	275.86 LT

CONST.
FIELD
REVIEW



COORDINATE VALUES ARE NAD(83)1995
AND ARE DATUM ADJUSTED BY THE
FACTOR 0.000757 & TIED TO THE TORN
VERTICAL DATUM IS NAVD 1988.

STATE OF TENNESSEE
DEPARTMENT OF TRANSPORTATION

PRESENT
LAYOUT

STA. 590+50 TO STA. 596+12

SCALE: 1"= 50'