

NORTHING	EASTING	ELEVATION	NUMBER
539113.08026	1836659.12492	612.77420	BM-334

POINT#	NORTH(Y)	EAST(X)	ELEV(Z)	STATION	OFFSET
CP-16	539186.44	1836724.58	616.13	413+49.95	54.69 LT.

TYPE	YEAR	PROJECT NO.	SHEET NO.
R.O.W.	2009	STP-99(29)	4
CONST.	2011	STP-99(29)	4

- REVIS 11-09-09: UPDATED PROPERTY OWNER INFORMATION.
- REVIS 12-01-09: REMOVED SLOPE EASEMENT SHADING ADJACENT TO DRIVES.
- REVIS 05-11-10: UPDATED LOCATION OF EXISTING UTILITIES.
- REVIS 09-20-10: ADDED NOTE PER TDOT.

NOTE: ALL WATER LINE SHOWN ON THIS SHT. IS C.U.D.

LEGEND	
STYLE	ITEM
	SLOPE EASEMENT
	CONSTRUCTION EASEMENT

NOTE: SEE U-1 SHEETS FOR ABANDONED UTILITY LOCATIONS.

CONST.
FIELD
REVIEW

SEALED BY

COORDINATE VALUES ARE NAD(83)(995) AND ARE DATUM ADJUSTED BY THE FACTOR 1.0000757 & TIED TO THE TGRN VERTICAL DATUM IS NAVD 1988.

STATE OF TENNESSEE
DEPARTMENT OF TRANSPORTATION

PRESENT
LAYOUT

STA. BEGIN TO STA. 415+50

SCALE: 1"= 50'

MELISSA RAY OGNIO
TRACT NO. 3

CVS 75262
TN LLC
TRACT NO. 100

REAL ESTATE INVESTMENT
GROUP LLC TRACT NO. 2

GALVESTON LLC
TRACT NO. 4

STA. 412+81.05 S.R. 99 =
STA. 10+00.00 CASON LANE
N 539117.4801
E 1836669.9952

NHRD MURFREESBORO LLC
TRACT NO. 5

ALLIANT
PARTNERS
II GP
TRACT NO. 99

MURFREESBORO WATER & SEWER

WATER LINE

NOTE: DO NOT DISTURB ROCK SIGN LOCATED IN CONST. ESMT., TRACT 5 AND TRACT 99.

BEGIN PROJ. NO. 75013-2240-14 R.O.W.
FED. AID PROJECT NO. STP-99(29)
S.R. 99 STA. 410+64.04
N 539067.9127
E 1836458.7249

MELISSA RAY OGNIO
TRACT NO. 3

BEGIN PROJ. NO. 75013-3247-14 (CONST.)
FED. AID PROJECT NO. STP-99(29)
S.R. 99 STA. 407+60.00
N 538998.4658
E 1836162.7149

405

410

415

GAS PUMPS

EXIST. ROW

GALVESTON LLC
TRACT NO. 4

STA. 412+81.05 S.R. 99 =
STA. 10+00.00 CASON LANE
N 539117.4801
E 1836669.9952

NHRD MURFREESBORO LLC
TRACT NO. 5

ALLIANT
PARTNERS
II GP
TRACT NO. 99

MURFREESBORO WATER & SEWER

WATER LINE

NOTE: DO NOT DISTURB ROCK SIGN LOCATED IN CONST. ESMT., TRACT 5 AND TRACT 99.

BEGIN PROJ. NO. 75013-2240-14 R.O.W.
FED. AID PROJECT NO. STP-99(29)
S.R. 99 STA. 410+64.04
N 539067.9127
E 1836458.7249

MELISSA RAY OGNIO
TRACT NO. 3

BEGIN PROJ. NO. 75013-3247-14 (CONST.)
FED. AID PROJECT NO. STP-99(29)
S.R. 99 STA. 407+60.00
N 538998.4658
E 1836162.7149

405

410

415

GAS PUMPS

EXIST. ROW

GALVESTON LLC
TRACT NO. 4

STA. 412+81.05 S.R. 99 =
STA. 10+00.00 CASON LANE
N 539117.4801
E 1836669.9952

NHRD MURFREESBORO LLC
TRACT NO. 5

ALLIANT
PARTNERS
II GP
TRACT NO. 99

MURFREESBORO WATER & SEWER

WATER LINE

NOTE: DO NOT DISTURB ROCK SIGN LOCATED IN CONST. ESMT., TRACT 5 AND TRACT 99.

INTERSECTION
DETAIL

SCALE: 1"=30'

EXISTING
SIGN

14-JUL-2011/1422
\\Mborobdc\Projects\04-09-2013\Design\Sheets\RF99_04.sht

TYPE	YEAR	PROJECT NO.	SHEET NO.
R.O.W.	2009	STP-99(29)	5
CONST.	2011	STP-99(29)	5

- 1 REVISED 12-01-09: REMOVED SLOPE EASEMENT SHADING ADJACENT TO DRIVES.
2 REVISED 05-11-10: UPDATED LOCATION OF EXISTING UTILITIES.
3 REVISED 09-20-10: ADDED NOTE PER TDOT.

NOTE: ALL WATER LINE SHOWN ON THIS SHEET IS C.U.T.

LEGEND	
STYLE	ITEM
	SLOPE EASEMENT
	CONSTRUCTION EASEMENT

NOTE: SEE U-1 SHEETS FOR ABANDONED UTILITY LOCATIONS.

CONST. FIELD REVIEW

SEALED BY


COORDINATE VALUES ARE NAD(83)/95S AND ARE DATUM ADJUSTED BY THE FACTOR 1.0000757 & TIED TO THE TGN VERTICAL DATUM IS NAVD 1988.

STATE OF TENNESSEE
DEPARTMENT OF TRANSPORTATION

PRESENT LAYOUT

STA. 415+50 TO STA. 428+00

SCALE: 1"= 50'

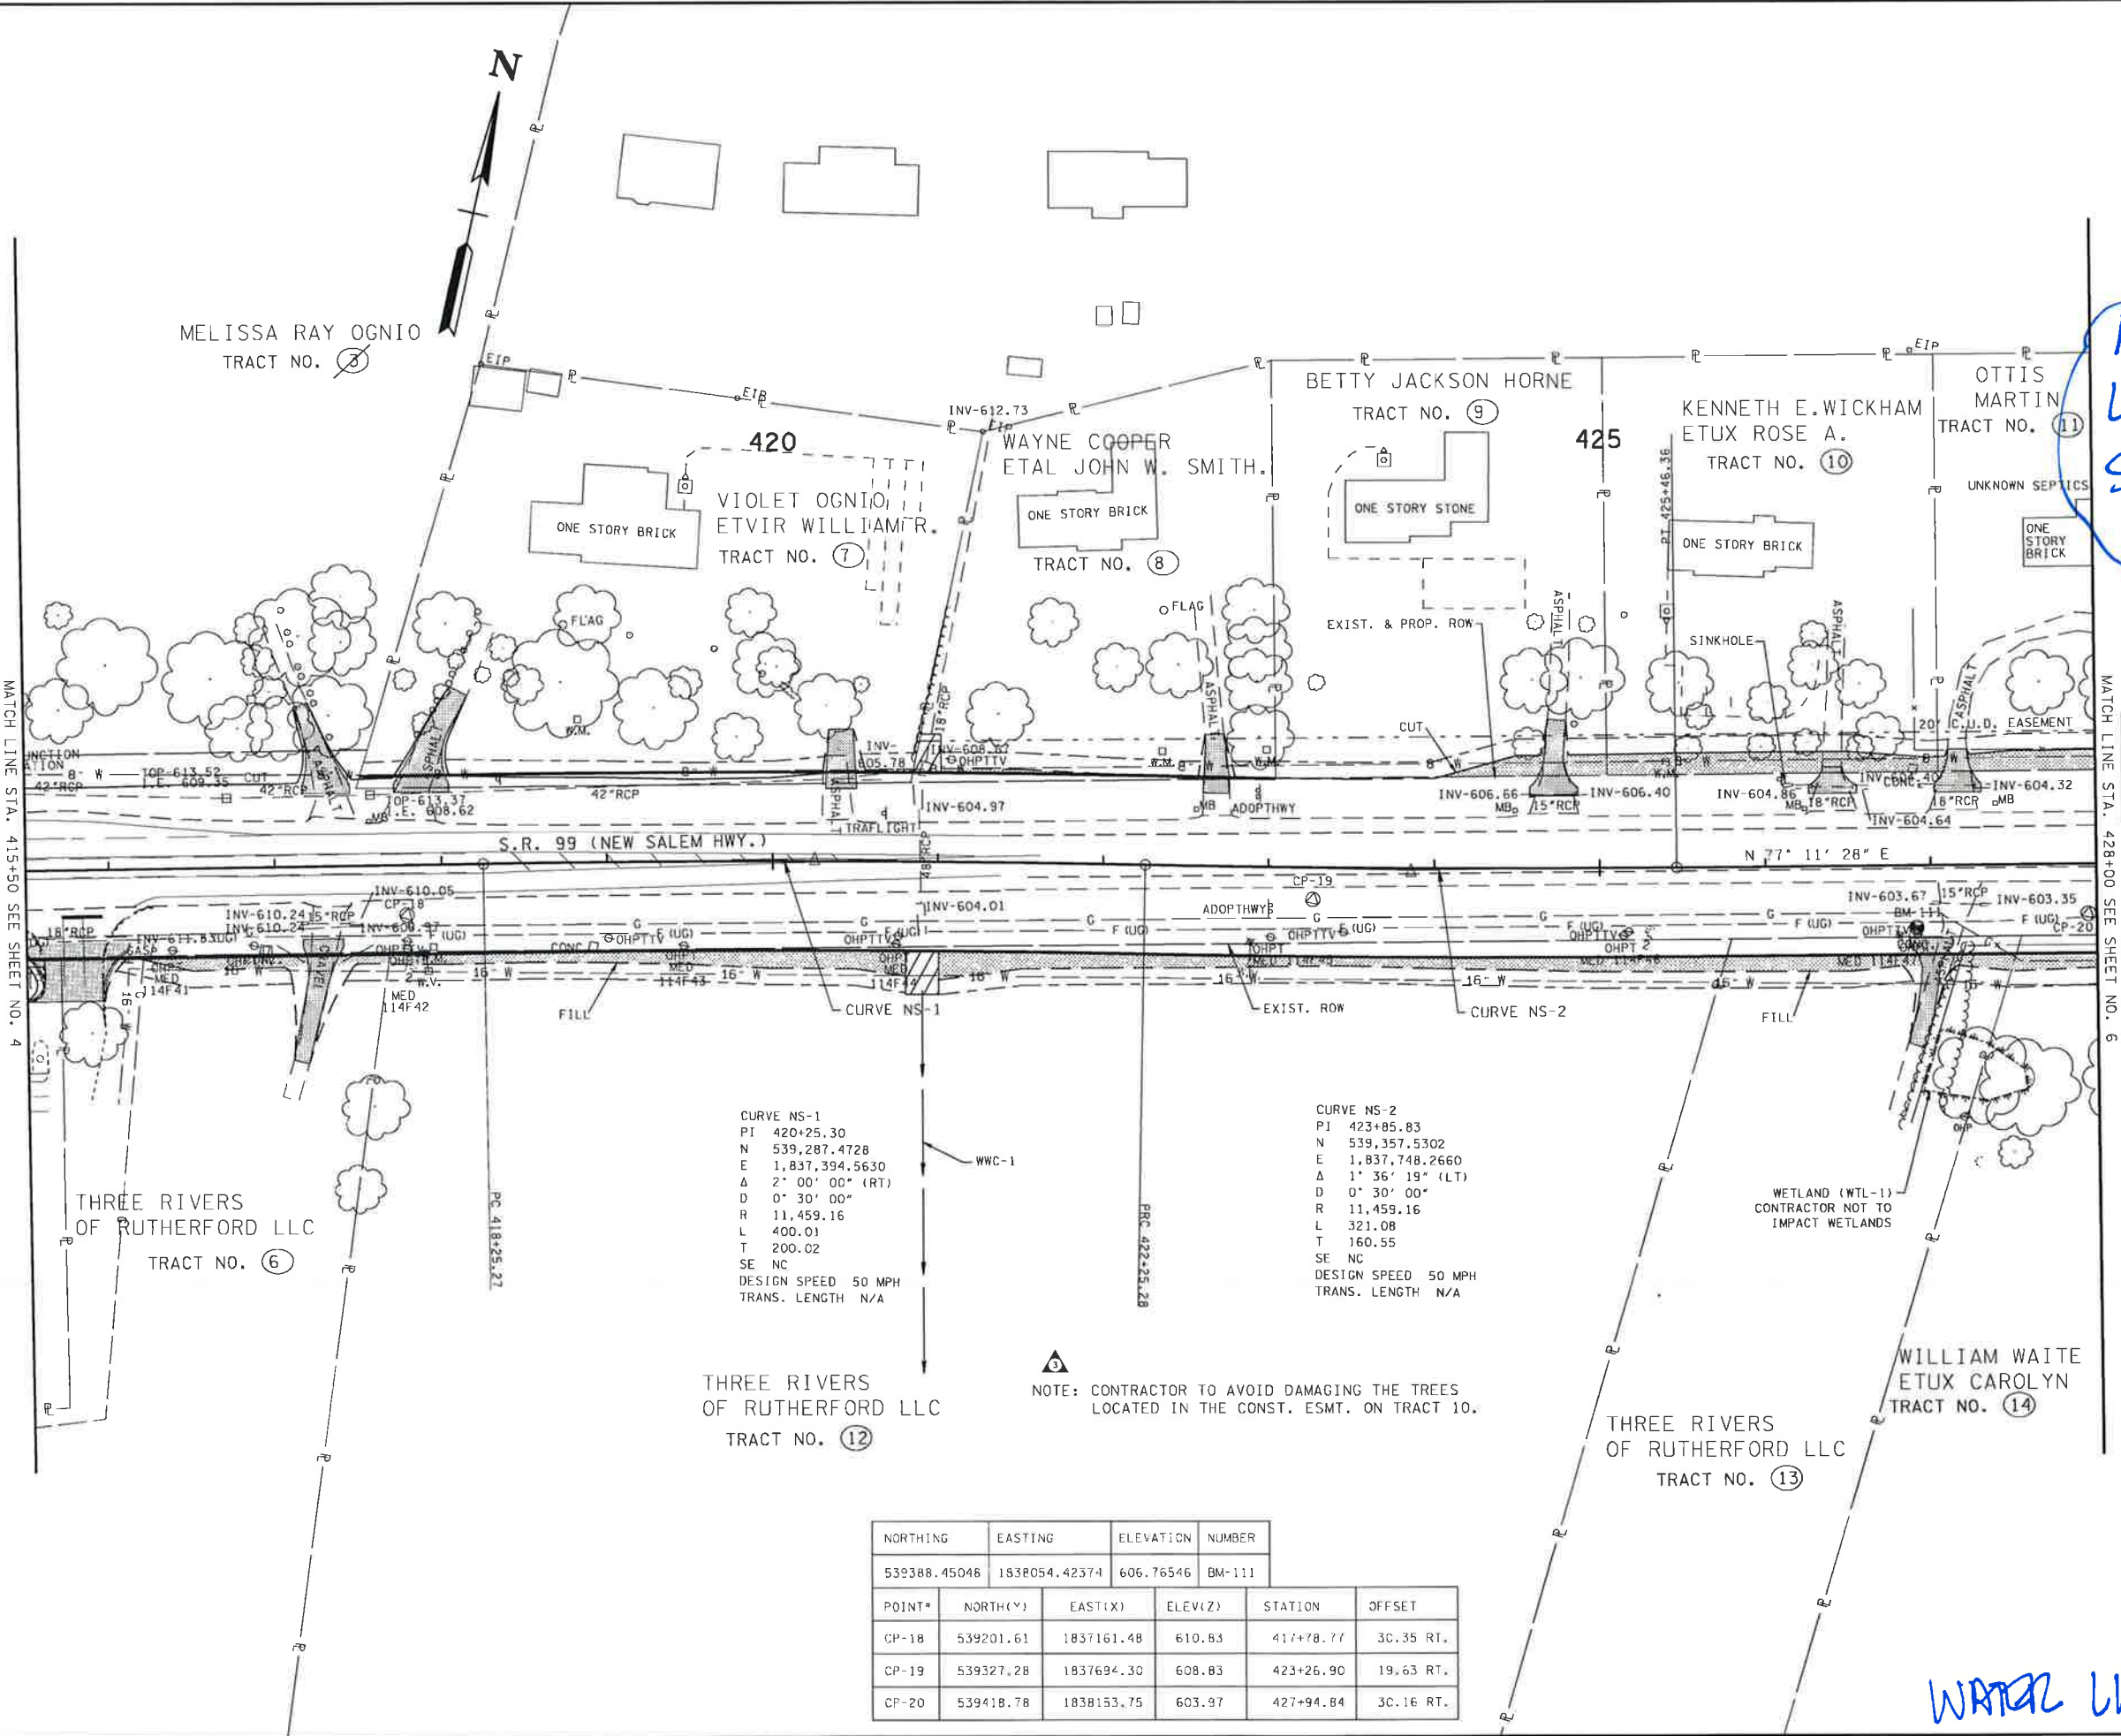

CURVE NS-1
PI 420+25.30
N 539,287.4728
E 1,837,394.5630
A 2' 00' 00" (RT)
D 0' 30' 00"
R 11,459.16
L 400.01
T 200.02
SE NC
DESIGN SPEED 50 MPH
TRANS. LENGTH N/A

CURVE NS-2
PI 423+85.83
N 539,357.5302
E 1,837,748.2660
A 1' 36' 19" (LT)
D 0' 30' 00"
R 11,459.16
L 321.08
T 160.55
SE NC
DESIGN SPEED 50 MPH
TRANS. LENGTH N/A

NOTE: CONTRACTOR TO AVOID DAMAGING THE TREES LOCATED IN THE CONST. ESMT. ON TRACT 10.

NORTHING		EASTING		ELEVATION		NUMBER	
539388.45046		1838054.42374		606.76546		BM-111	
POINT#	NORTH(Y)	EAST(X)	ELEV(Z)	STATION		OFFSET	
CP-18	539201.61	1837161.48	610.83	417+78.77		30.35 RT.	
CP-19	539327.28	1837694.30	608.83	423+26.90		19.63 RT.	
CP-20	539418.78	1838153.75	603.97	427+94.84		30.16 RT.	

WATER LINE

TYPE	YEAR	PROJECT NO.	SHEET NO.
R.O.W.	2009	STP-99(29)	6
CONST.	2011	STP-99(29)	6

- 1 REVISED 12-01-09; REMOVED SLOPE EASEMENT SHADING ADJACENT TO DRIVES.
2 REVISED 05-11-10; UPDATED LOCATION OF EXISTING UTILITIES.
3 REVISED 12-02-18; ADDED NOTE PER TDOT.

NOTE: ALL WATER LINE SHOWN ON THIS SHT. IS C.U.D.

LEGEND	
STYLE	ITEM
	SLOPE EASEMENT
	CONSTRUCTION EASEMENT

NOTE: SEE U-1 SHEETS FOR ABANDONED UTILITY LOCATIONS.

CONST. FIELD REVIEW

SEALED BY


COORDINATE VALUES ARE NAD(83) (995) AND ARE DATUM ADJUSTED BY THE FACTOR 1.0000757 & TIED TO THE TGRN VERTICAL DATUM IS NAVD 1988.

STATE OF TENNESSEE
DEPARTMENT OF TRANSPORTATION

PRESENT LAYOUT

STA. 428+00 TO STA. 440+50

SCALE: 1" = 50'

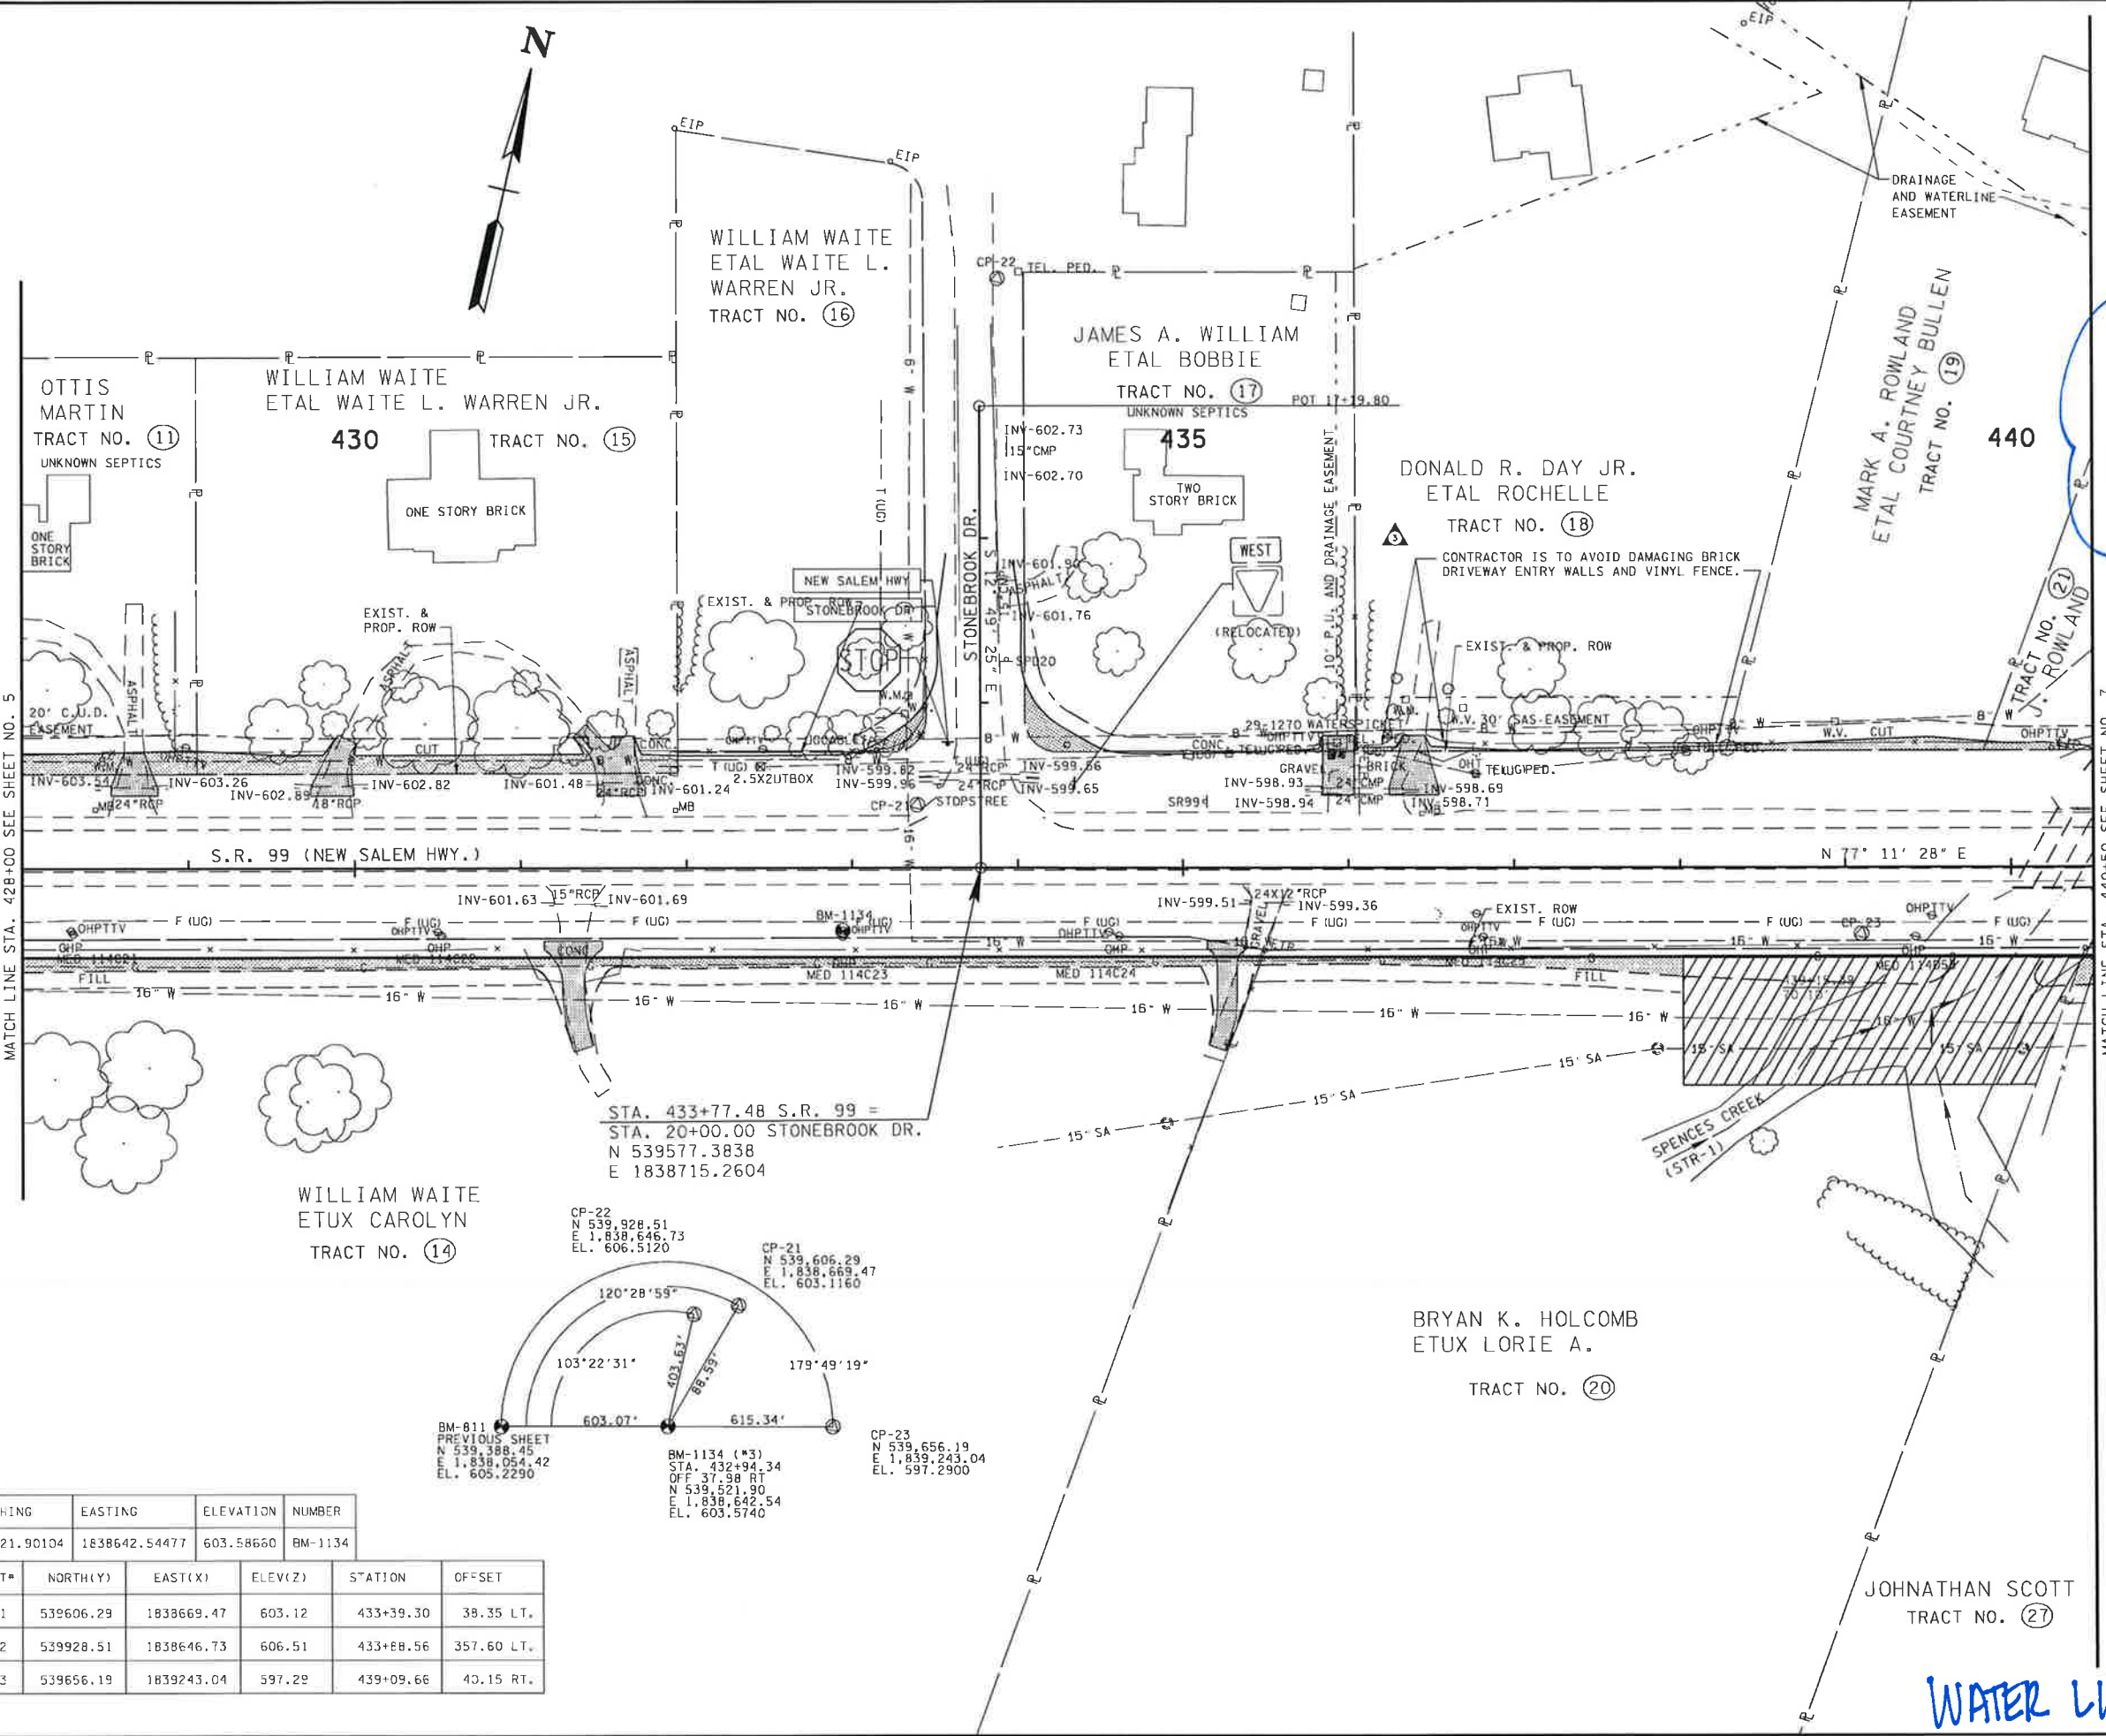

NORTHING	EASTING	ELEVATION	NUMBER
539521.90104	1838642.54477	603.58660	BM-1134

POINT#	NORTH(Y)	EAST(X)	ELEV(Z)	STATION	OFFSET
CP-21	539606.29	1838669.47	603.12	433+39.30	38.35 LT.
CP-22	539928.51	1838646.73	606.51	433+88.56	357.60 LT.
CP-23	539656.19	1839243.04	597.29	439+09.66	40.15 RT.

WATER LINE

TYPE	YEAR	PROJECT NO.	SHEET NO.
R.O.W.	2009	STP-99(29)	7
CONST.	2012	75013-3247-14	7

- 1 REVISED 12-01-09: REMOVED SLOPE EASEMENT SHADING ADJACENT TO DRIVES. UPDATED R.O.W. FOR TRACT 28 DRIVEWAY.
- 2 REVISED 05-11-10: UPDATED LOCATION OF EXISTING UTILITIES.
- 3 REVISED 07-13-11: UPDATED DRAINAGE EASEMENT AND ADDED CONSTRUCTION EASEMENT.

LEGEND	
STYLE	ITEM
	SLOPE EASEMENT
	CONSTRUCTION EASEMENT

NOTE: SEE U-1 SHEETS FOR ABANDONED UTILITY LOCATIONS.

CONST.
FIELD
REVIEW



COORDINATE VALUES ARE NAD/83(995) AND ARE DATUM ADJUSTED BY THE FACTOR 1.0000757 & TIED TO THE TCRN VERTICAL DATUM IS NAVD 1988.

STATE OF TENNESSEE
DEPARTMENT OF TRANSPORTATION

PRESENT
LAYOUT

STA. 440+50 TO STA. 453+00

SCALE: 1" = 50'

NOTE: ALL WATER LINE SHOWN ON THIS SHT. IS C.U.D.

WATER LINE

POINT#	NORTH(Y)	EAST(X)	ELEV(Z)	STATION	OFFSET
CP-24	539785.55	1839733.90	598.15	444+16.98	22.83 RT.
CP-25	539959.07	1840147.79	597.46	448+59.05	54.61 LT.
CP-26	540215.25	1840029.95	602.15	448+00.93	330.54 LT.

TYPE	YEAR	PROJECT NO.	SHEET NO.
R.O.W.	2009	STP-99(29)	8
CONST.	2012	750:3-3247-14	8

① REVISED 12-01-09: REMOVED SLOPE
EASEMENT SHADING ADJACENT TO
DRIVES. UPDATED R.O.W. LINE STYLE
ON TRACT 36.

② REVISED 05-11-10: UPDATED LOCATION OF
EXISTING UTILITIES.

LEGEND	
STYLE	ITEM
	SLOPE EASEMENT
	CONSTRUCTION EASEMENT

LEGEND

EXIST. TO REMAIN

X X EXIST. TO BE REMOVED
OR ABANDONED

NEW INSTALLATION!

CONST. FIELD REVIEW

SEAL BY _____


COORDINATE VALUES ARE NAD/83(1995)
AND ARE DATUM ADJUSTED BY THE
FACTOR 1.0000757 & TIED TO THE TORN
VERTICAL DATUM IS NAVD 1988.

STATE OF TENNESSEE
DEPARTMENT OF TRANSPORTATION

PRESENT
LAYOUT


STA. 453+00 TO STA. 465+50

SCALE: 1" = 50'

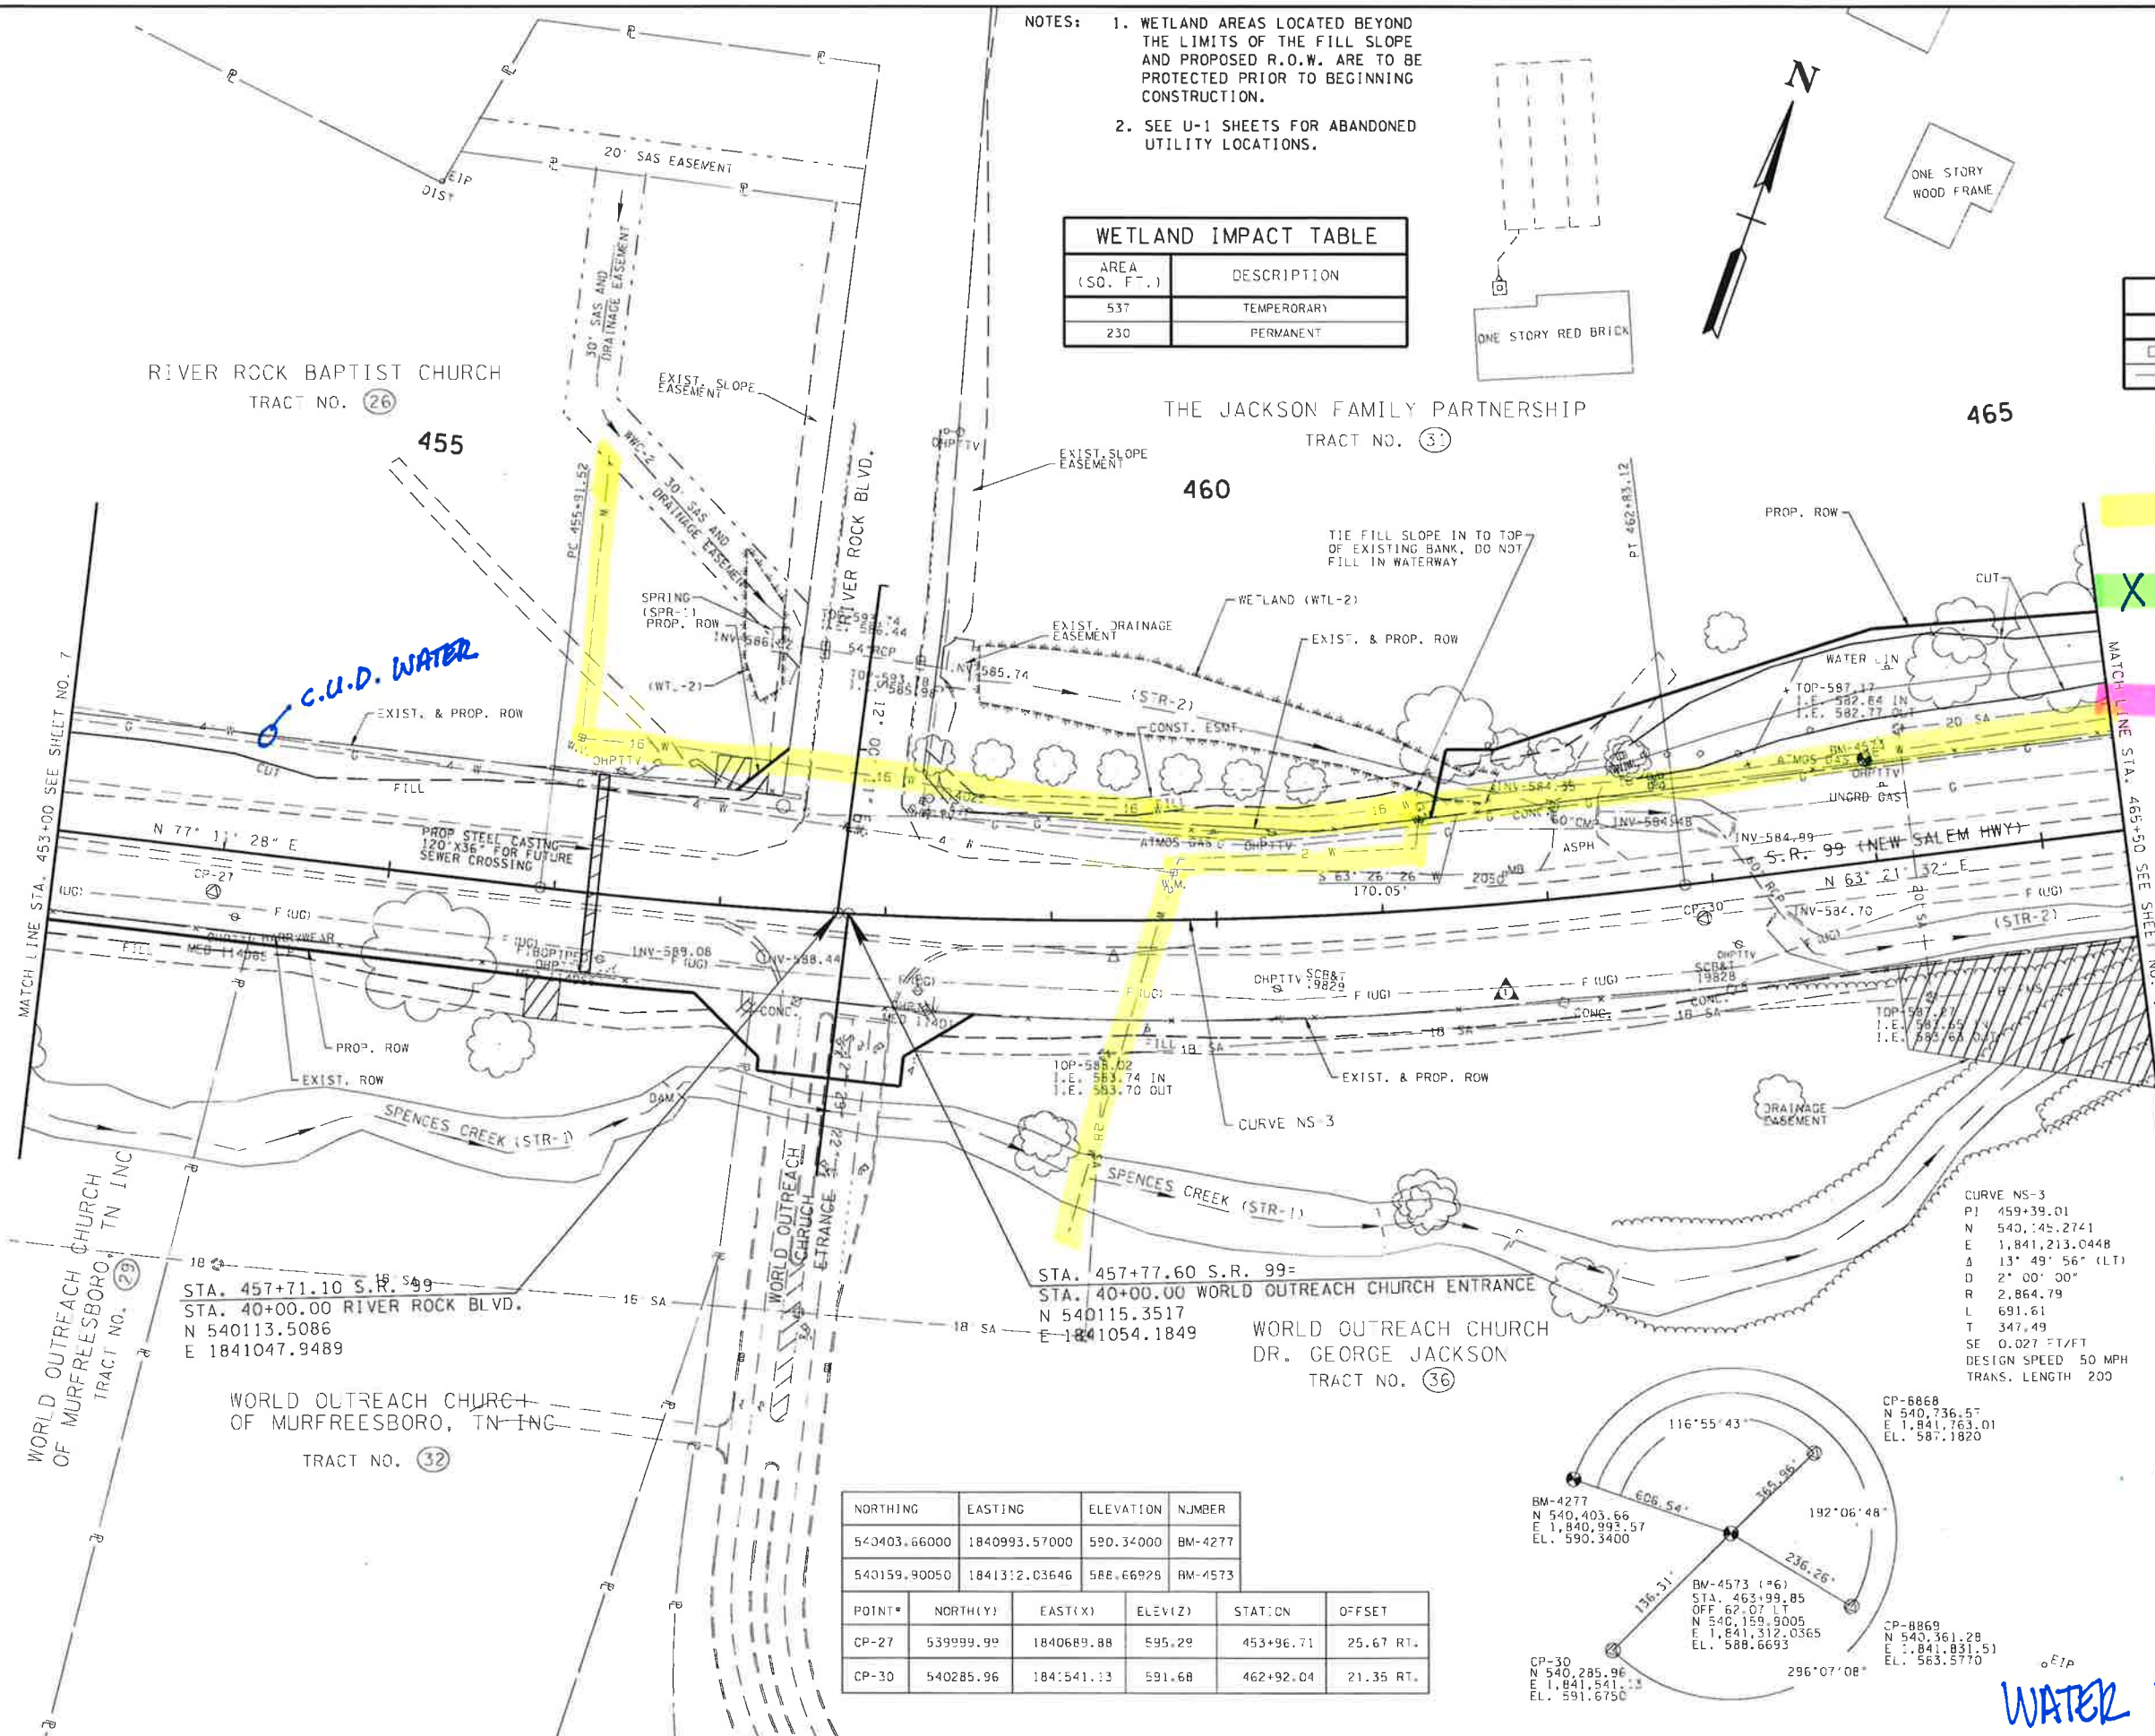

TYPE	YEAR	PROJECT NO.	SHEET NO.
R.O.W.	2009	STP-99(29)	9
CONST.	2011	STP-99(29)	9

- 1
- REVISED 12-01-09: REMOVED SLOPE EASEMENT SHADING ADJACENT TO DRIVES. UPDATED R.O.W. LINE STYLE ON TRACT 36.
- 2
- REVISED 05-11-10: UPDATED LOCATION OF EXISTING UTILITIES.

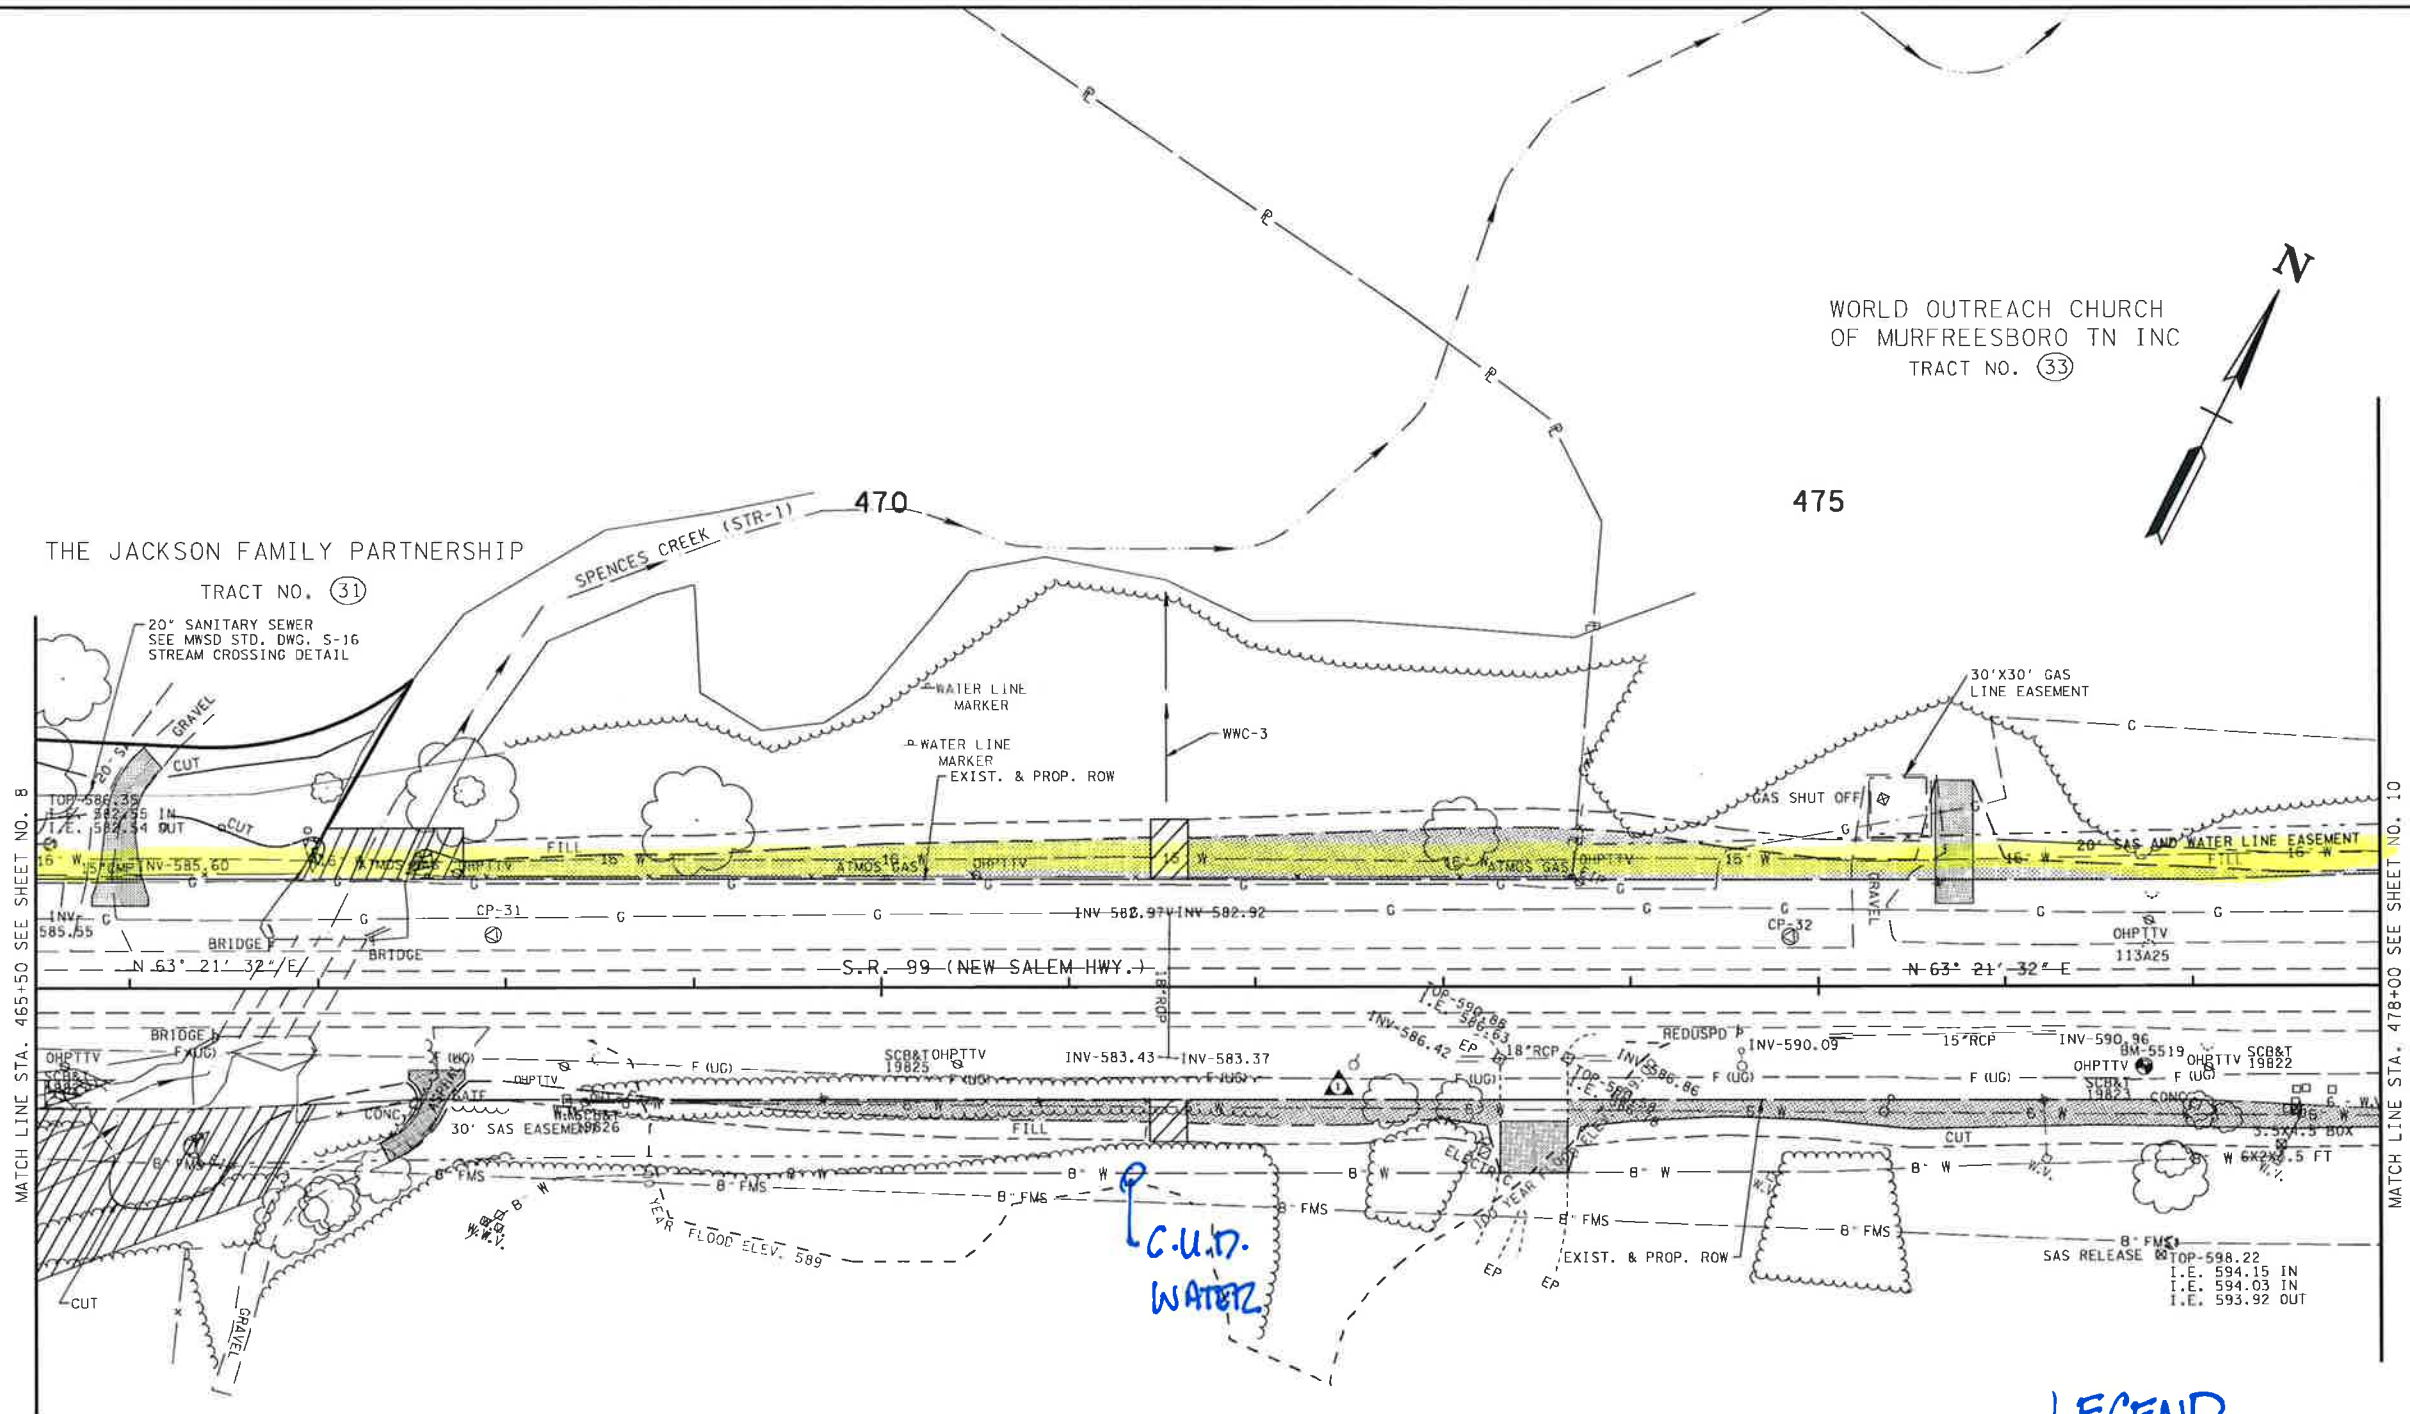

LEGEND	
STYLE	ITEM
	SLOPE EASEMENT
	CONSTRUCTION EASEMENT


NOTE: SEE U-1 SHEETS FOR ABANDONED UTILITY LOCATIONS.

CONST.
FIELD
REVIEW

LEGEND
EXIST. TO REMAIN

WORLD OUTREACH CHURCH
DR. GEORGE JACKSON
TRACT NO. 36

WORLD OUTREACH CHURCH
DR. GEORGE JACKSON
TRACT NO. 36

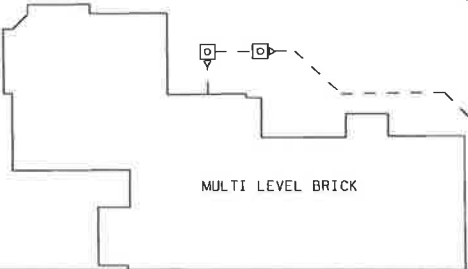

NORTHING	EASTING	ELEVATION	NUMBER	
54085.98000	1842785.8400	595.7590	BM-5519	
POINT#	NORTH(Y)	EAST(X)	ELEV(Z)	S
CP-31	540555.32	1841967.27	589.84	
CP-32	540863.65	1842585.96	590.94	

WATER LINE

COORDINATE VALUES ARE NAD/83(1995)
AND ARE DATUM ADJUSTED BY THE
FACTOR 1.0000757 & TIED TO THE TGRN
VERTICAL DATUM IS NAVD 1988.

STATE OF TENNESSEE
DEPARTMENT OF TRANSPORTATION

PRESENT
LAYOUT

STA. 465+50 TO STA. 478+00

SCALE: 1"= 50'

TYPE	YEAR	PROJECT NO.	SHEET NO.
R.O.W.	2009	STP-99(29)	10
CONST.	2011	STP-99(29)	10

- REVIS 12-01-09: REMOVED SLOPE EASEMENT SHADING ADJACENT TO DRIVES. UPDATED R.O.W. LINE STYLE ON TRACT 36.
- REVIS 05-11-10: UPDATED LOCATION OF EXISTING UTILITIES.
- REVIS 03-04-11: ADDED TRACT 40A AND UPDATED AREAS OF TRACT 40.

LEGEND
EXIST. TO REMAIN

LEGEND	
STYLE	ITEM
	SLOPE EASEMENT
	CONSTRUCTION EASEMENT

NOTE: SEE U-1 SHEETS FOR ABANDONED UTILITY LOCATIONS.

CONST.
FIELD
REVIEW

SEALED BY

COORDINATE VALUES ARE NAD(83)(95) AND ARE DATUM ADJUSTED BY THE FACTOR 1.0000757 & TIED TO THE TOWN VERTICAL DATUM IS NAVD 1988.

STATE OF TENNESSEE
DEPARTMENT OF TRANSPORTATION

PRESENT
LAYOUT

STA. 478+00 TO STA. 490+50

SCALE: 1"= 50'




WORLD OUTREACH CHURCH
OF MURFREESBORO TN INC
TRACT NO. (33)



JAMES O. ROWLAND
TRACT NO. (97)

STA. 488+62.67 S.R. 99 =
STA. 50+00.00 BARFIELD ROAD.
N 541457.7574
E 1843829.3325

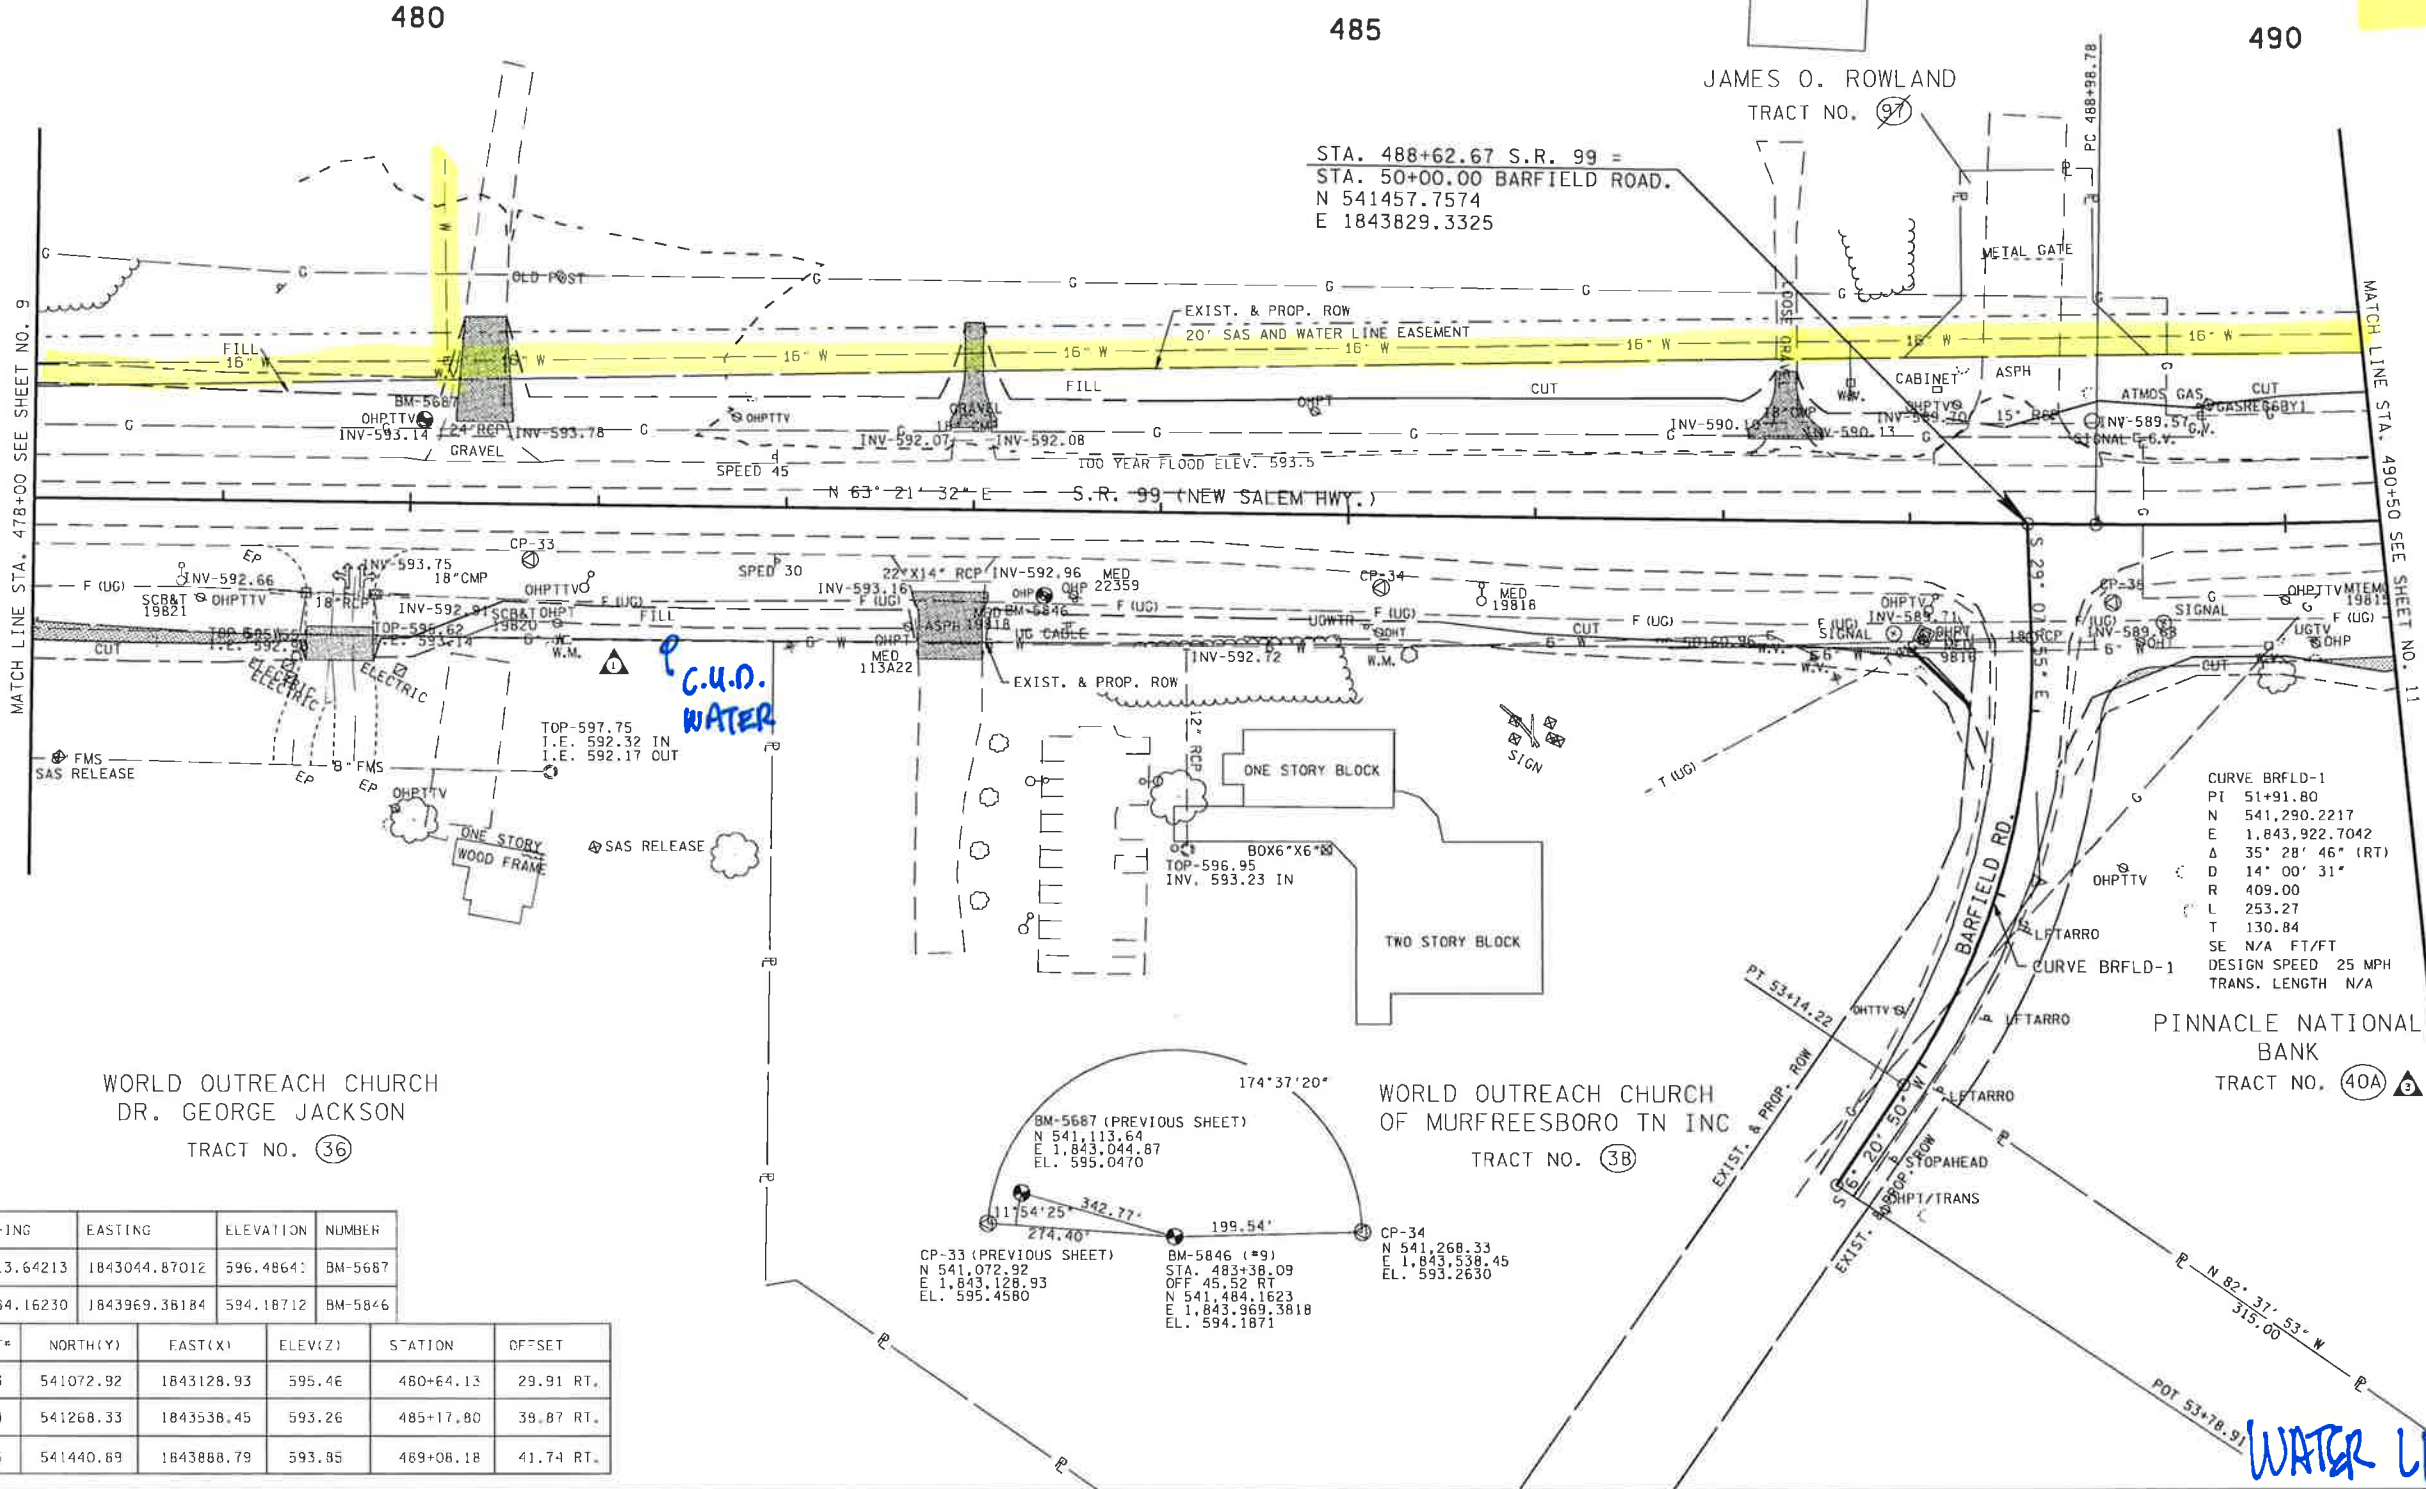

WORLD OUTREACH CHURCH
DR. GEORGE JACKSON
TRACT NO. (36)

WORLD OUTREACH CHURCH
OF MURFREESBORO TN INC
TRACT NO. (38)


PINNACLE NATIONAL
BANK
TRACT NO. (40A)

NORTH-ING	EASTING	ELEVATION	NUMBER
541113.64213	1843044.87012	596.48641	BM-5687
541464.16230	1843969.38184	594.18712	BM-5846

POINT#	NORTH(Y)	EAST(X)	ELEV(Z)	STATION	OFF-SET
CP-33	541072.92	1843128.93	595.46	480+64.13	29.91 RT.
CP-34	541268.33	1843538.45	593.26	485+17.80	39.87 RT.
CP-35	541440.89	1843888.79	593.85	489+08.18	41.74 RT.

NORTHING	EASTING	ELEVATION	NUMBER
542079.3500	1844715.9700	596.6515	BM-6777

POINT#	NORTH(Y)	EAST(X)	ELEV(Z)	STATION	OFFSET
CP-37	541766.98	1844376.97	597.77	494+88.84	30.34 RT.
CP-6770	542062.69	1844691.13	606.51	499+16.59	26.04 RT.

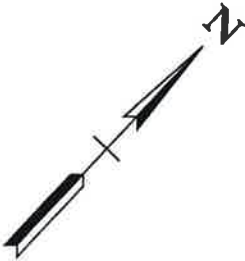

TYPE	YEAR	PROJECT NO.	SHEET NO.
R.O.W.	2009	STP-99(29)	11
CONST.	2011	STP-99(29)	11

- 1 REVISED 11-09-09: UPDATED PROPERTY OWNERS.
- 2 REVISED 12-01-09: REMOVED SLOPE EASEMENT SHADING ADJACENT TO DRIVES.
- 3 REVISED 05-11-10: UPDATED LOCATION OF EXISTING UTILITIES.
- 4 REVISED 03-04-11: ADDED TRACT 40A AND UPDATED AREAS OF TRACT 40.

LEGEND
EXIST. TO REMAIN

LEGEND	
STYLE	ITEM
[Pattern]	SLOPE EASEMENT
[Pattern]	CONSTRUCTION EASEMENT

NOTE: SEE U-1 SHEETS FOR ABANDONED UTILITY LOCATIONS.

CONST.
FIELD
REVIEW

SEALED BY


COORDINATE VALUES ARE NAD(83)1995 AND ARE DATUM ADJUSTED BY THE FACTOR 1.0000757 & TIED TO THE TCRN VERTICAL DATUM IS NAVD 1988.

STATE OF TENNESSEE
DEPARTMENT OF TRANSPORTATION

PRESENT
LAYOUT

STA. 490+50 TO STA. 503+00

SCALE: 1"= 50'

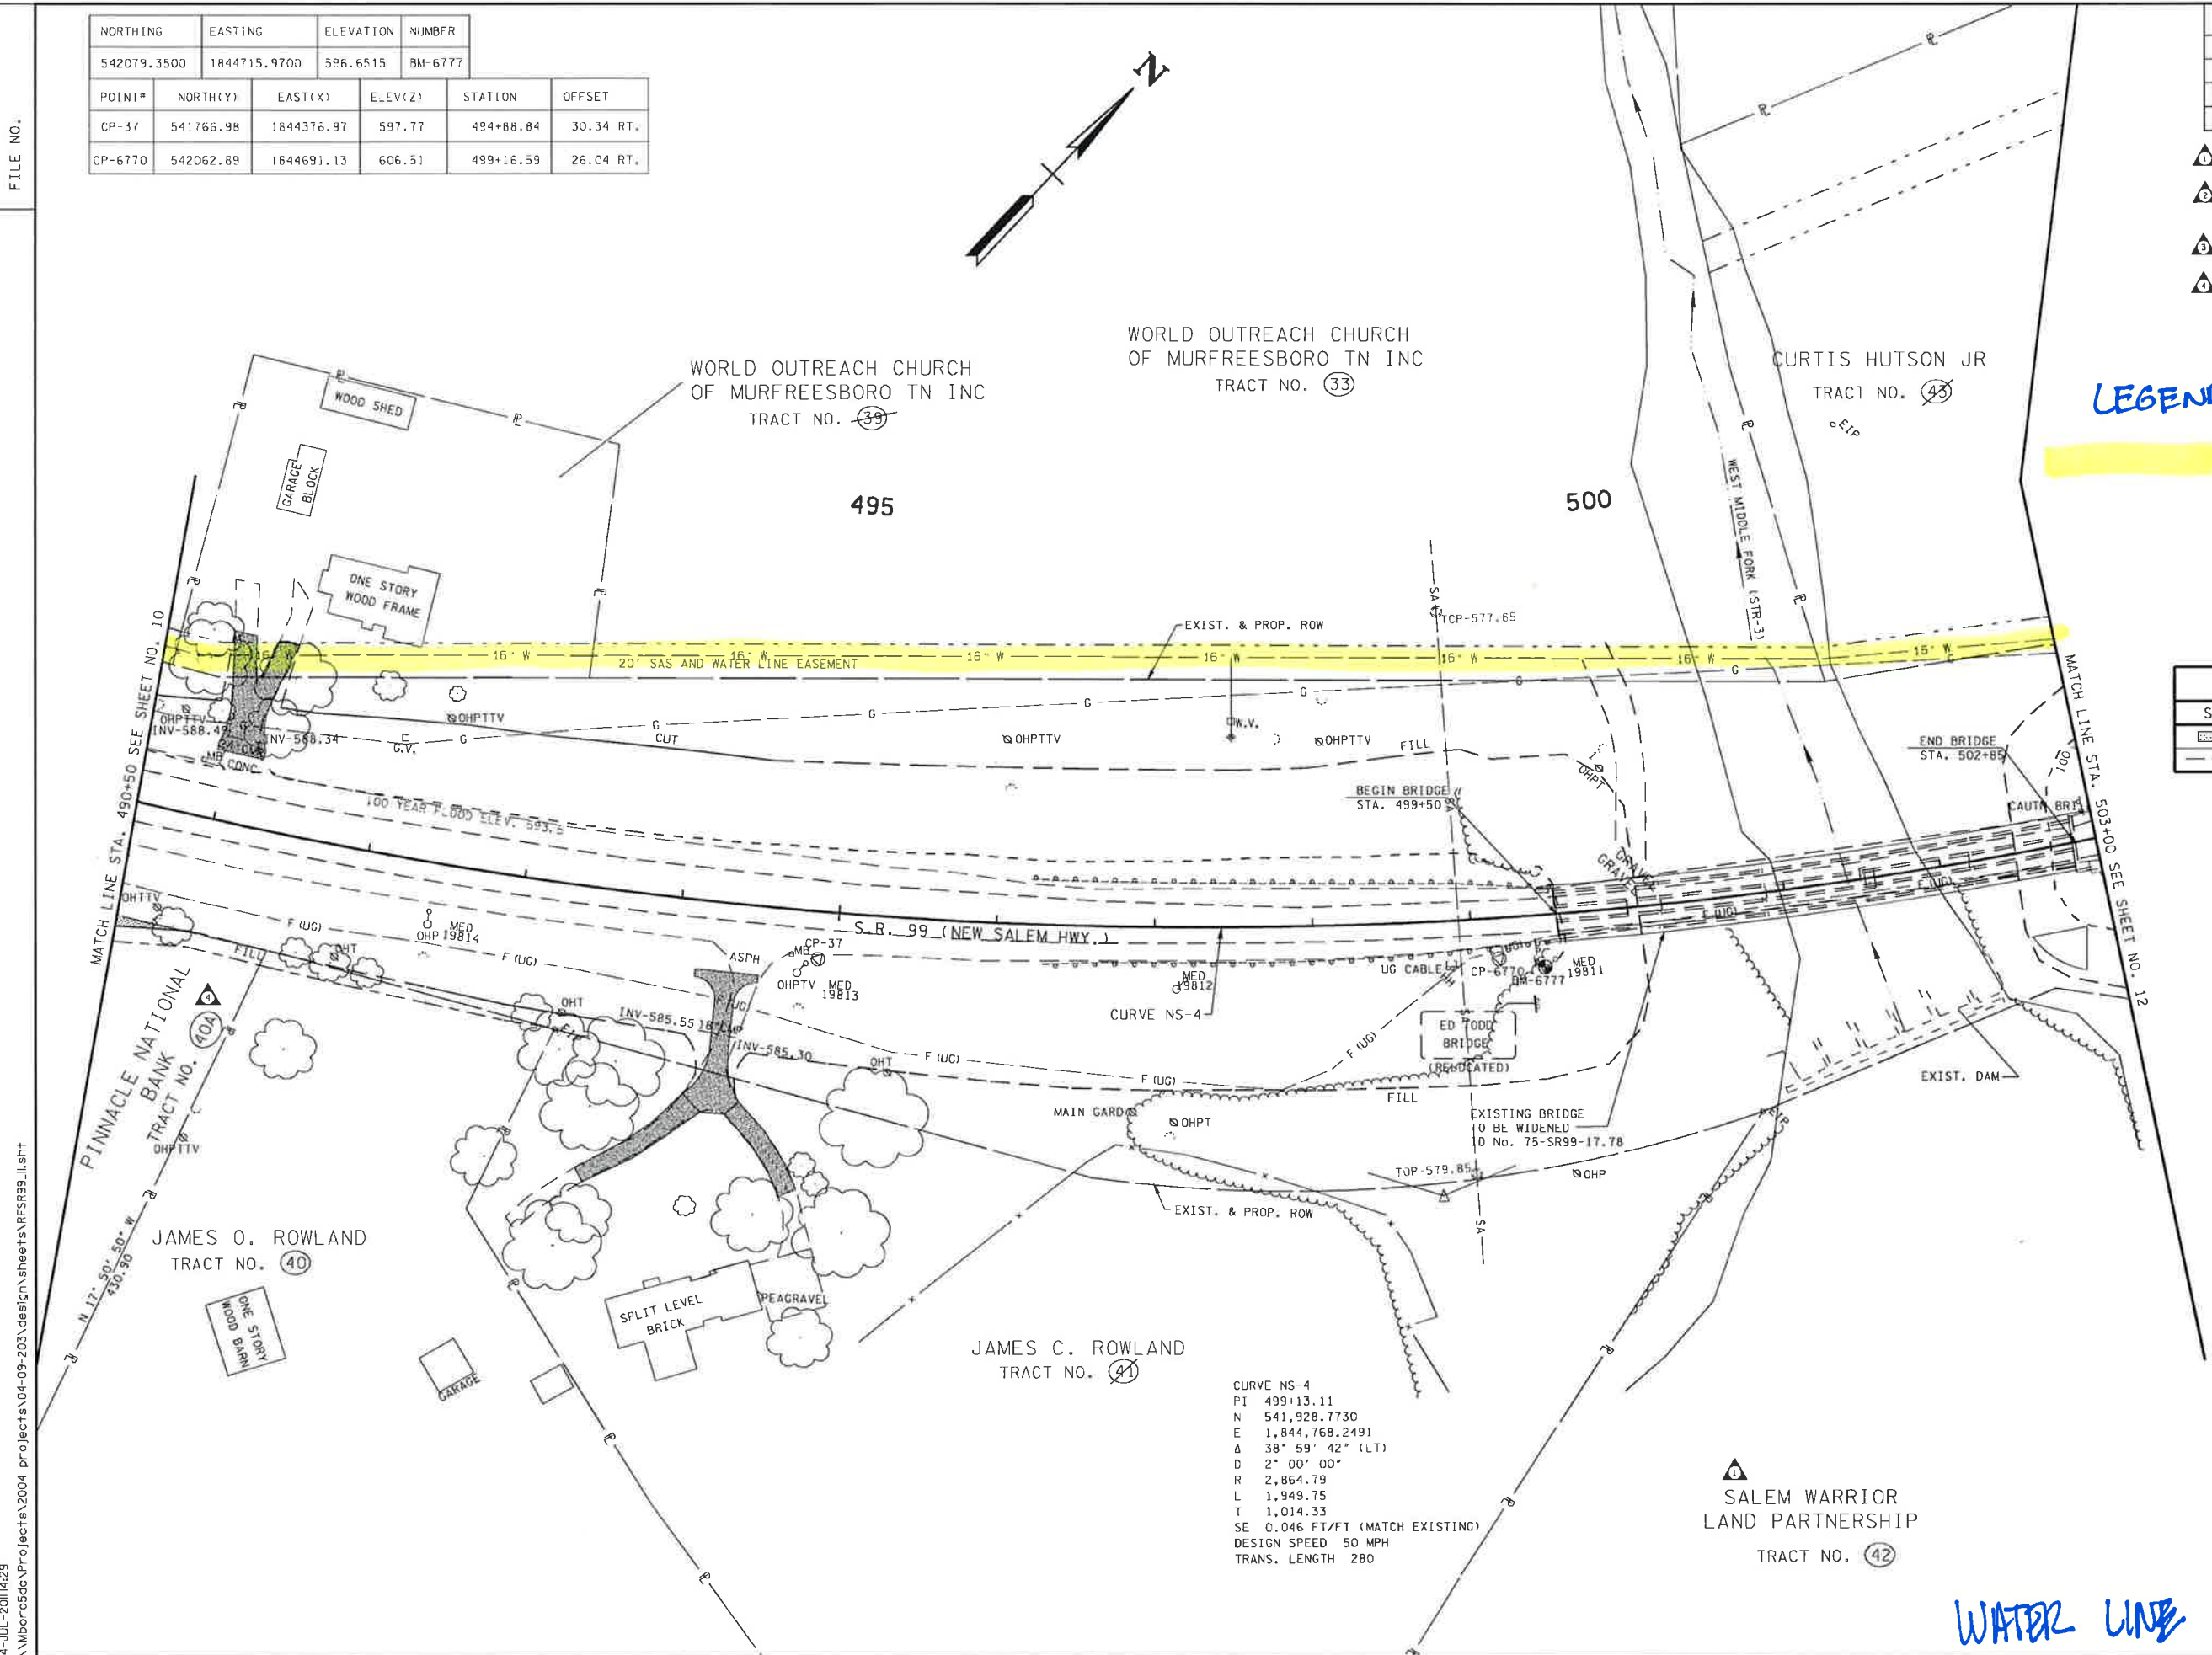

CURVE NS-4
PI 499+13.11
N 541,928.7730
E 1,844,768.2491
Δ 38° 59' 42" (LT)
D 2° 00' 00"
R 2,864.79
L 1,949.75
T 1,014.33
SE 0.046 FT/FT (MATCH EXISTING)
DESIGN SPEED 50 MPH
TRANS. LENGTH 280

SALEM WARRIOR
LAND PARTNERSHIP
TRACT NO. 42

WATER LINE

TYPE	YEAR	PROJECT NO.	SHEET NO.
R.O.W.	2009	STP-99(29)	12
CONST.	2012	75013-3247-14	12

- REVIS 11-09-09: UPDATED PROPERTY OWNER INFORMATION.
- REVIS 12-01-09: REMOVED SLOPE EASEMENT SHADING ADJACENT TO DRIVES.
- REVIS 05-11-10: UPDATED LOCATION OF EXISTING UTILITIES.
- REVIS 07-08-11: UPDATED PROPERTY OWNER INFORMATION REMOVED PVT. DRIVE 504+61.00 AND 507+57.00 AND ADDED 506+04.00.
- REVIS 11-16-11: ADDED BUS. DRIVE TO TRACT 46

LEGEND	
STYLE	ITEM
	SLOPE EASEMENT
	CONSTRUCTION EASEMENT

NOTE: SEE U-1 SHEETS FOR ABANDONED UTILITY LOCATIONS.

LEGEND
 EXIST. TO REMAIN
 EXIST. TO BE REMOVED OR ABANDONED

CONST. FIELD REVIEW

NORTHING		EASTING		ELEVATION		NUMBER	
543096.02664		1845211.36874		598.90096		BM-6925	
POINT#	NORTH(Y)	EAST(X)	ELEV(Z)		STATION	OFFSET	
CP-39	542401.23	1844960.04	599.96		503+45.42	24.25 RT.	
CP-40	543192.41	1845278.35	595.77		511+95.80	56.63 LT.	
CP-41	543278.17	1844880.88	594.12		511+09.95	454.08 LT.	
CP-42	542996.90	1845569.84	595.06		511+37.95	289.56 RT.	

YOUREE FAMILY LIMITED PARTNERSHIP
BRENC DEMENT
TRACT NO. 47




COORDINATE VALUES ARE NAD(83) (995) AND ARE DATUM ADJUSTED BY THE FACTOR 1.0000757 & TIED TO THE TGN VERTICAL DATUM IS NAVD 1988.


STATE OF TENNESSEE
DEPARTMENT OF TRANSPORTATION

PRESENT LAYOUT

STA. 503+00 TO STA. 515+50

SCALE: 1" = 50'

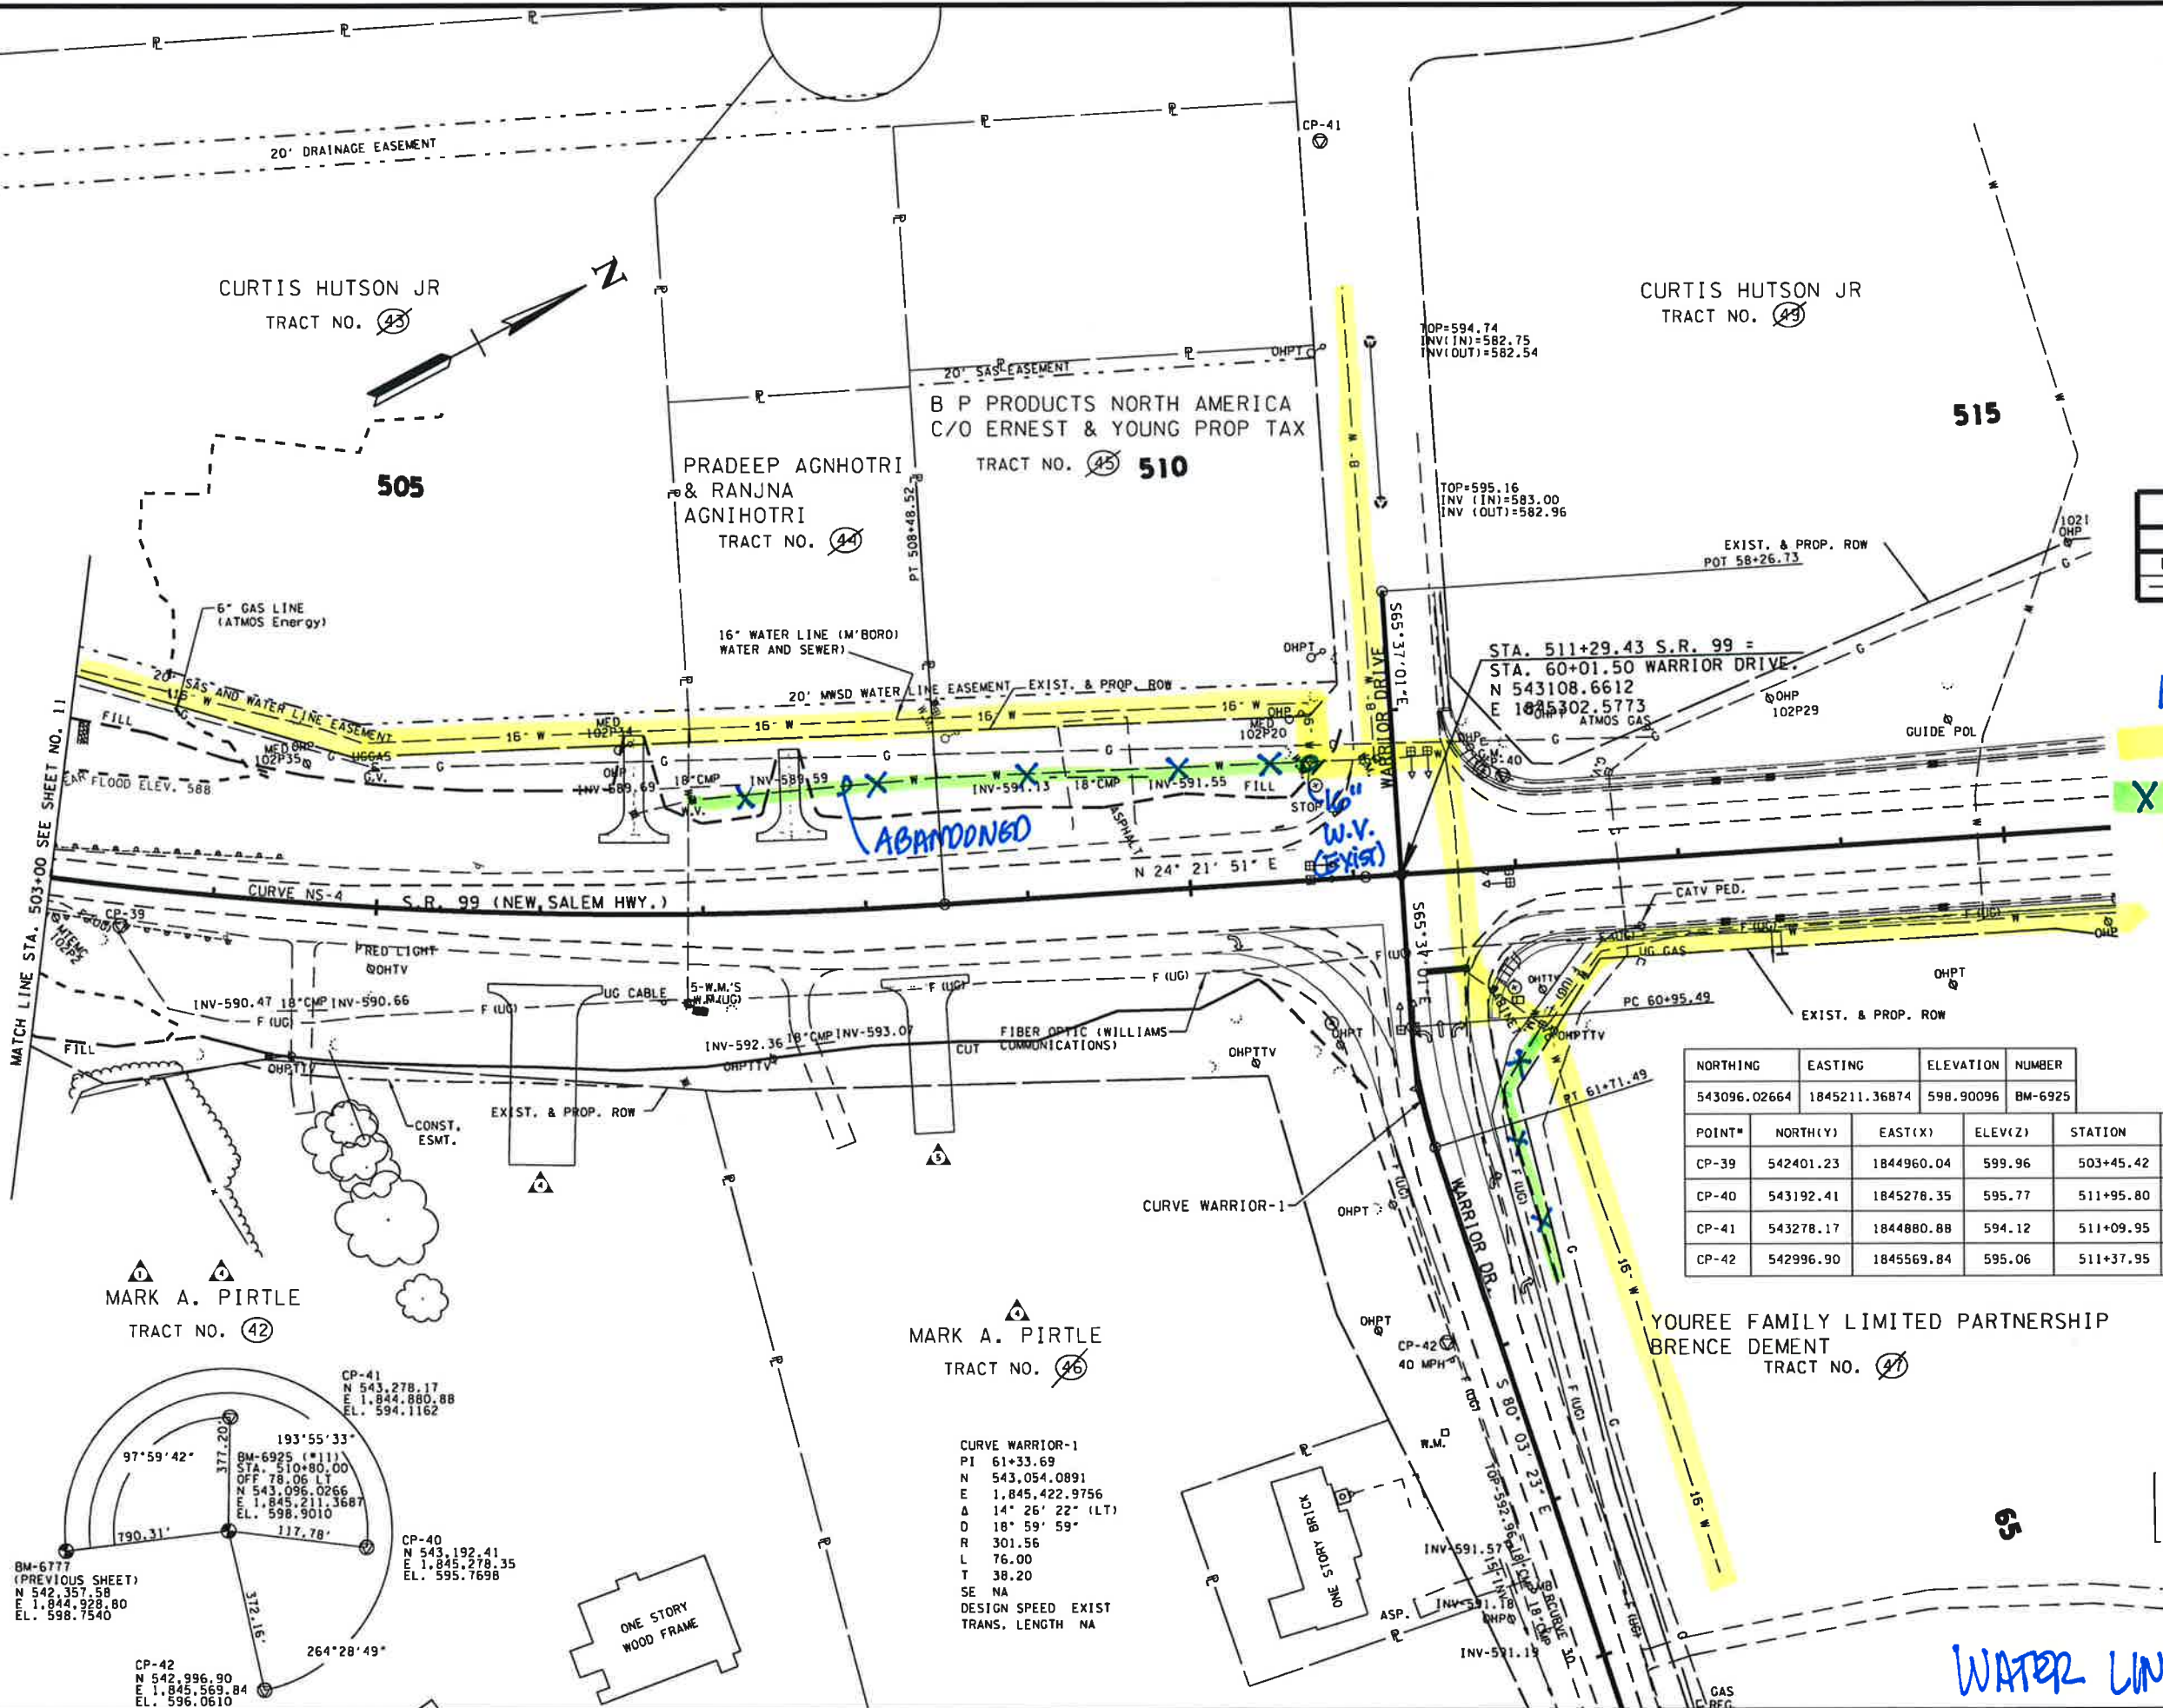

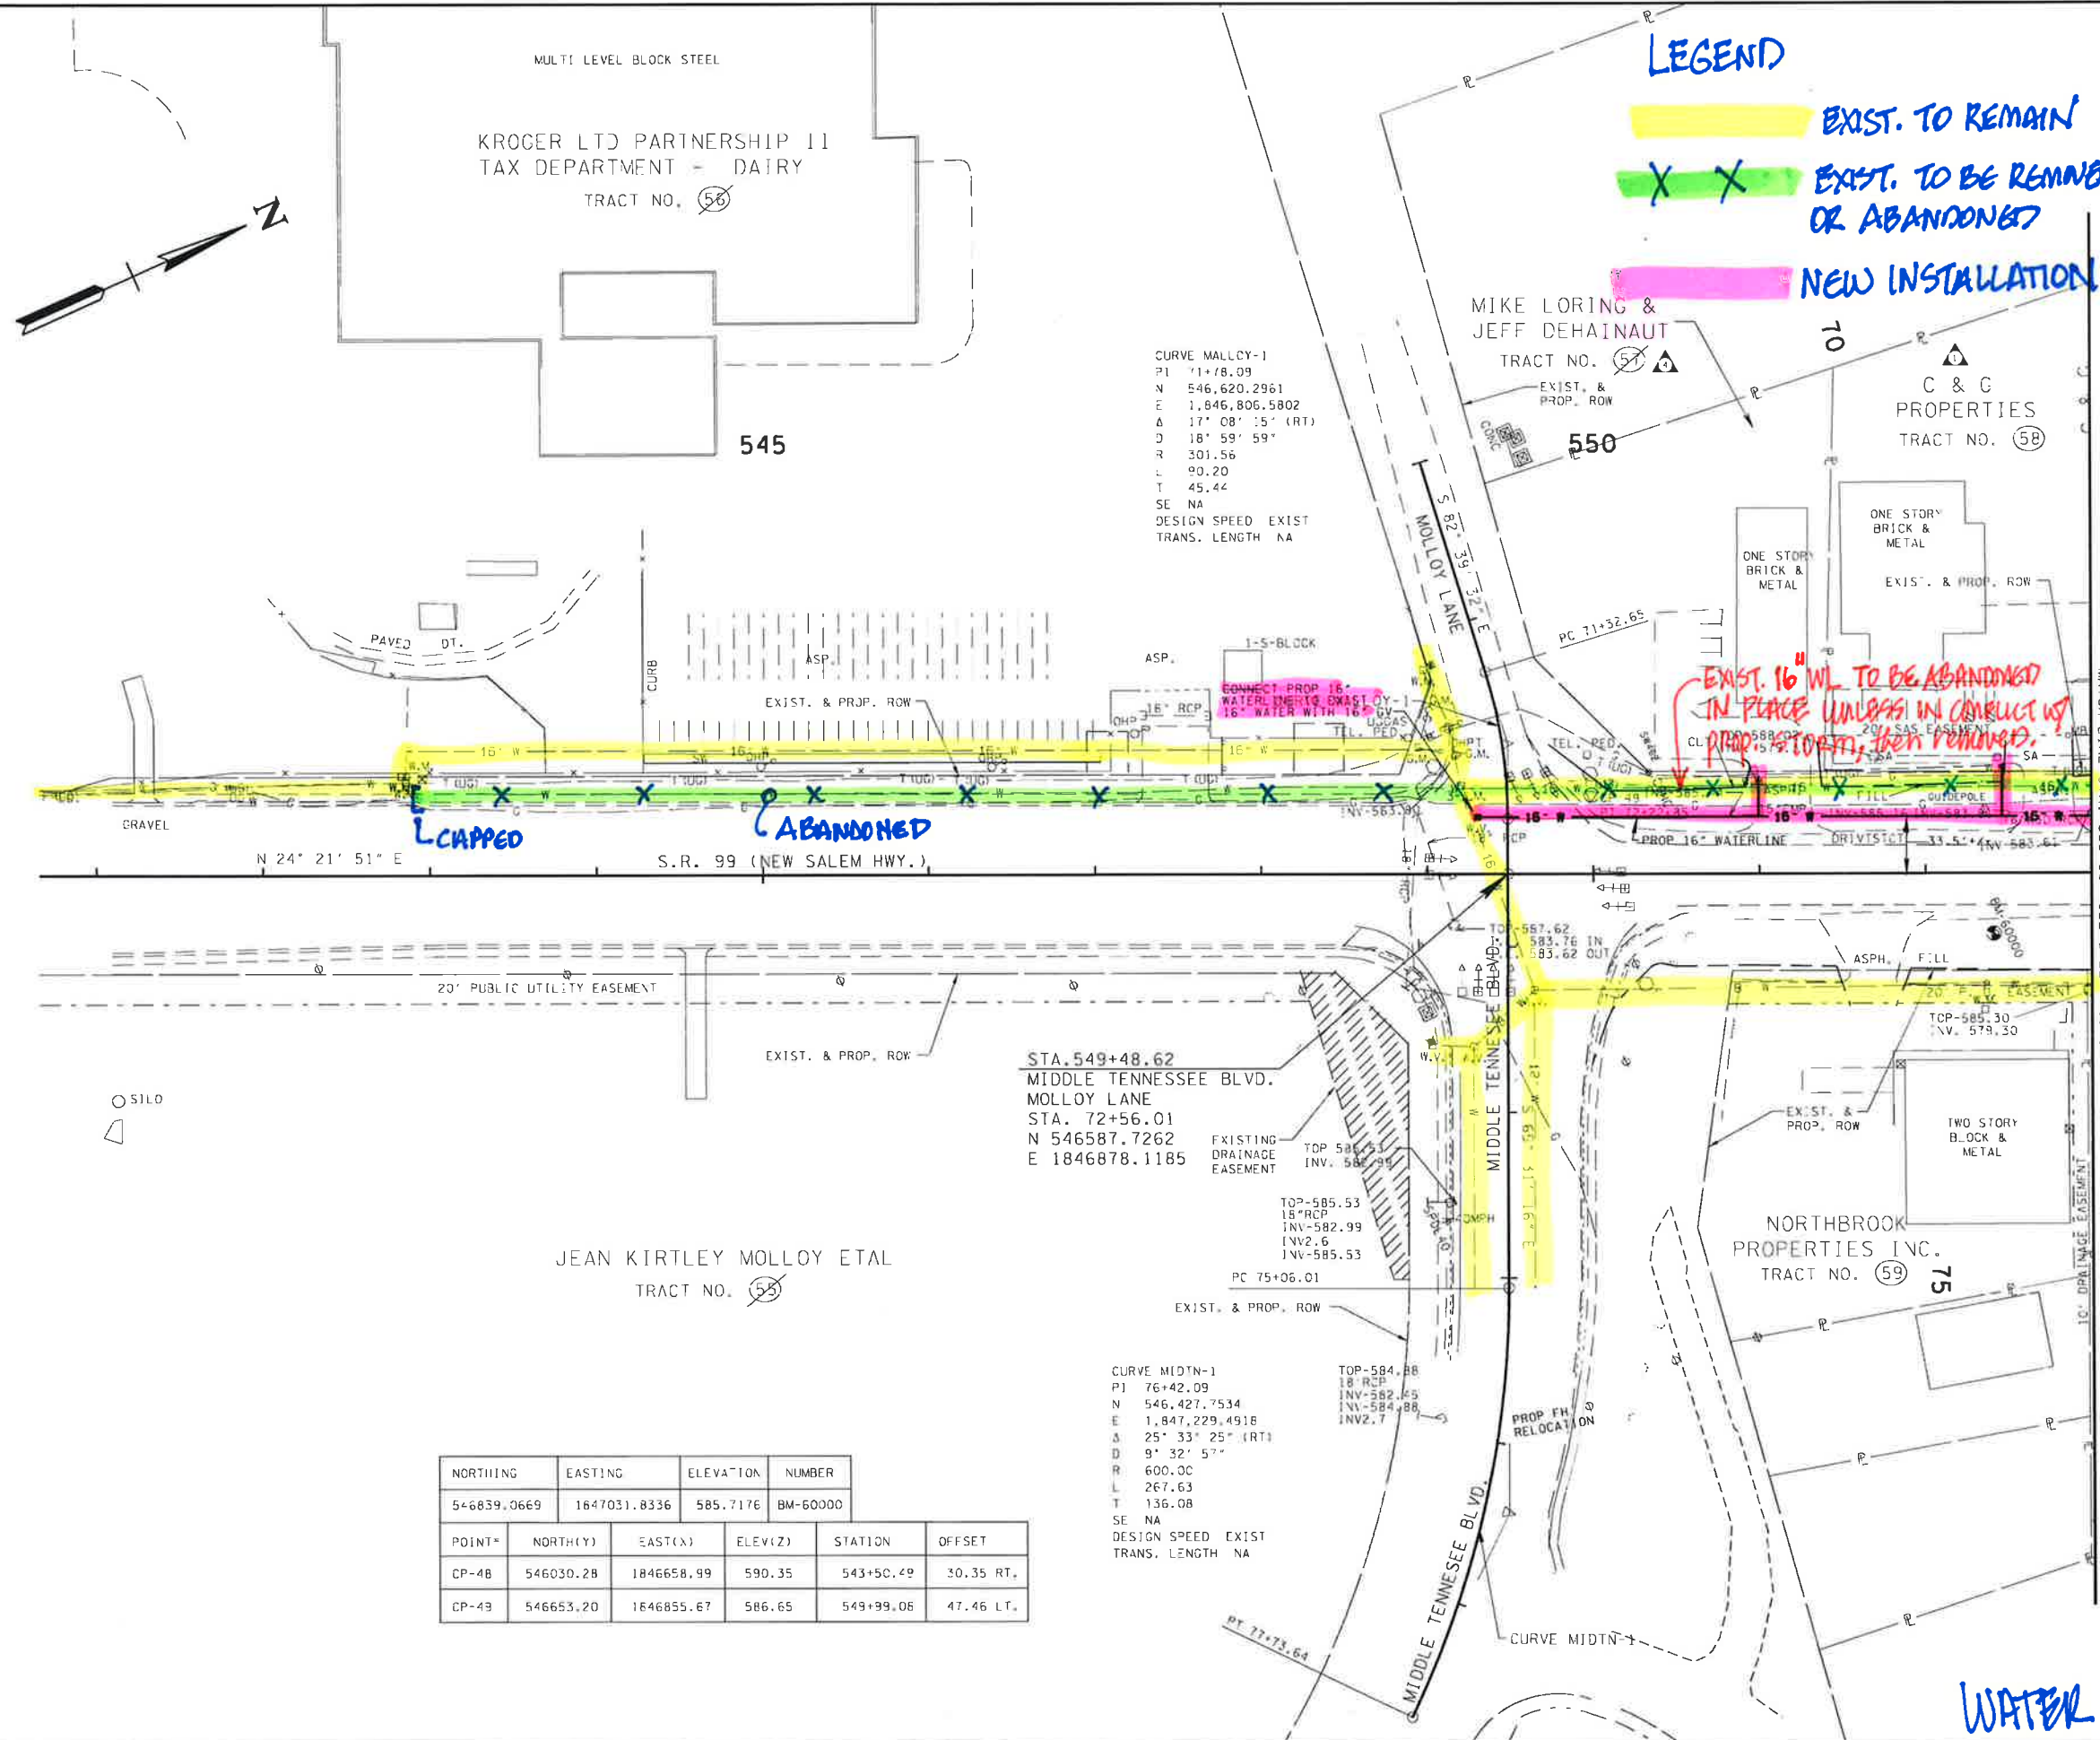


TYPE	YEAR	PROJECT NO.	SHEET NO.
R.O.W.	2009	STP-99(29)	13
CONST.	2012	75013-3247-14	13

- 1 REVISED 11-09-09: UPDATED PROPERTY OWNER INFORMATION.
2 REVISED 12-01-09: REMOVED SLOPE EASEMENT SHADING ADJACENT TO DRIVES.
3 REVISED 05-11-10: UPDATED LOCATION OF EXISTING UTILITIES.
4 REVISED 03-17-11: CROSSED THRU TRACT 57 AND REMOVED CONST. ESMT.

LEGEND	
STYLE	ITEM
	SLOPE EASEMENT
	CONSTRUCTION EASEMENT

NOTE: SEE U-1 SHEETS FOR ABANDONED UTILITY LOCATIONS.

CONST.
FIELD
REVIEW

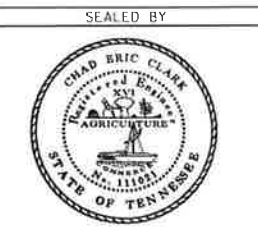

COORDINATE VALUES ARE NAD(83)995) AND ARE DATUM ADJUSTED BY THE FACTOR 1.0000757 & TIED TO THE TGN VERTICAL DATUM IS NAVD 1988.

STATE OF TENNESSEE
DEPARTMENT OF TRANSPORTATION

PRESENT
LAYOUT

STA. 540+50 TO STA. 553+00

SCALE: 1" = 50'

TYPE	YEAR	PROJECT NO.	SHEET NO.
R.O.W.	2009	STP-99(29)	14
CONST.	2012	75013-3247-14	14

- REVIS 10-02-09; ADDED OMITTED EXISTING R.O.W. LINE ON TRACT 70.
REVIS 12-01-09; REMOVED SLOPE EASEMENT SHADING ADJACENT TO DRIVES.
REVIS 05-11-10; UPDATED LOCATION OF EXISTING UTILITIES.
REVIS 11-19-10; ADDED NOTE PER TDOT.
REVIS 07-12-11; REVISED CONST. ESMT.

LEGEND	
STYLE	ITEM
	SLOPE EASEMENT
	CONSTRUCTION EASEMENT

LEGEND
EXIST. TO REMAIN

NEW INSTALLATION

NOTE: SEE U-1 SHEETS FOR ABANDONED UTILITY LOCATIONS.

EXIST. TO BE REMOVED OR ABANDON

CONST.
FIELD
REVIEW

SEALED BY

COORDINATE VALUES ARE NAD(83)0951 AND ARE DATUM ADJUSTED BY THE FACTOR LOC00757 & TIED TO THE TGN VERTICAL DATUM IS NAVD 1988.

STATE OF TENNESSEE
DEPARTMENT OF TRANSPORTATION

PRESENT
LAYOUT

STA. 553+00 TO STA. 565+50

SCALE: 1" = 50'

POINT	NORTH(Y)	EAST(X)	ELEV(Z)	STATION	OFFSET
CP-52	547041.45	1647115.75	585.53	554+60.04	29.28 RT.
CP-53	547545.52	1647343.48	583.46	560+12.13	30.52 LT.
CP-54	548061.52	1647499.11	587.95	565+46.40	28.11 LT.

WENDELL BOLIN
TRACT NO. (62)

NOTE: CONTRACTOR TO AVOID DAMAGING THE TREES AND FLAG POLE LOCATED IN THE CONST. ESMT. ON TRACT 52.

COUNTY OF RUTHERFORD.
TRACT NO. (63)

CITY OF MURFREESBORO.
TRACT NO. (64)

WILLIAM TEMPLE STEWART J.
TRACT NO. (65)

C & G
PROPERTIES
TRACT NO. (58)

WILLIAM C. BOLINGER
DBA SCREW MACHINE PROD.
TRACT NO. (60)

MORTON BUILDING INC.
TRACT NO. (61)

MATCH LINE 553+00 SEE SHEET NO. 13

MATCH LINE 565+50 SEE SHEET NO. 15

CLIFFE NORTHCUTT
TRACT NO. (66)

MICHAEL D. MADDOX
TRACT NO. (67)

CLAIBORN J. HARRELL
ETUX REBECCA
TRACT NO. (68)

CLAIBORN J. HARRELL
ETUX REBECCA
TRACT NO. (69)

CONSOLIDATED UTILITY DISTRICT OF
RUTHERFORD CO TN
TRACT NO. (70)

CURVE NS-5
PI 564+48.11
N 547,953.6745
E 1,647,496.7064
A 21° 09' 41" (LT)
D 2' 00' 00"
R 2,864.79
L 1,058.07
T 535.13
SE 0.027 FT/FT
DESIGN SPEED 50 MPH
TRANS. LENGTH 200

WATER LINE

TYPE	YEAR	PROJECT NO.	SHEET NO.
R.O.W.	2009	STP-99(29)	15
CONST.	2012	75013-3247-14	15



REVIS 12-01-09: REMOVED SLOPE EASEMENT S+ADJING ADJACENT TO DRIVES.
 REVIS 05-11-10: UPDATED LOCATION OF EXISTING UTILITIES.

NORTHING	EASTING	ELEVATION	NUMBER
548904.8538	1847500.7491	588.2867	BM-37322

POINT*	NORTH(Y)	EAST(X)	ELEV(Z)	STATION	OFFSET
CP-55	548472.09	1847555.82	590.41	569+57.05	30.09 RT.
CP-56	548424.85	1847964.71	593.51	569+37.72	441.18 RT.
CP-57	548957.80	1847539.24	589.50	574+40.08	19.20 LT.

LEGEND	
STYLE	ITEM
	SLOPE EASEMENT
	CONSTRUCTION EASEMENT


NOTE: SEE U-1 SHEETS FOR ABANDONED UTILITY LOCATIONS.

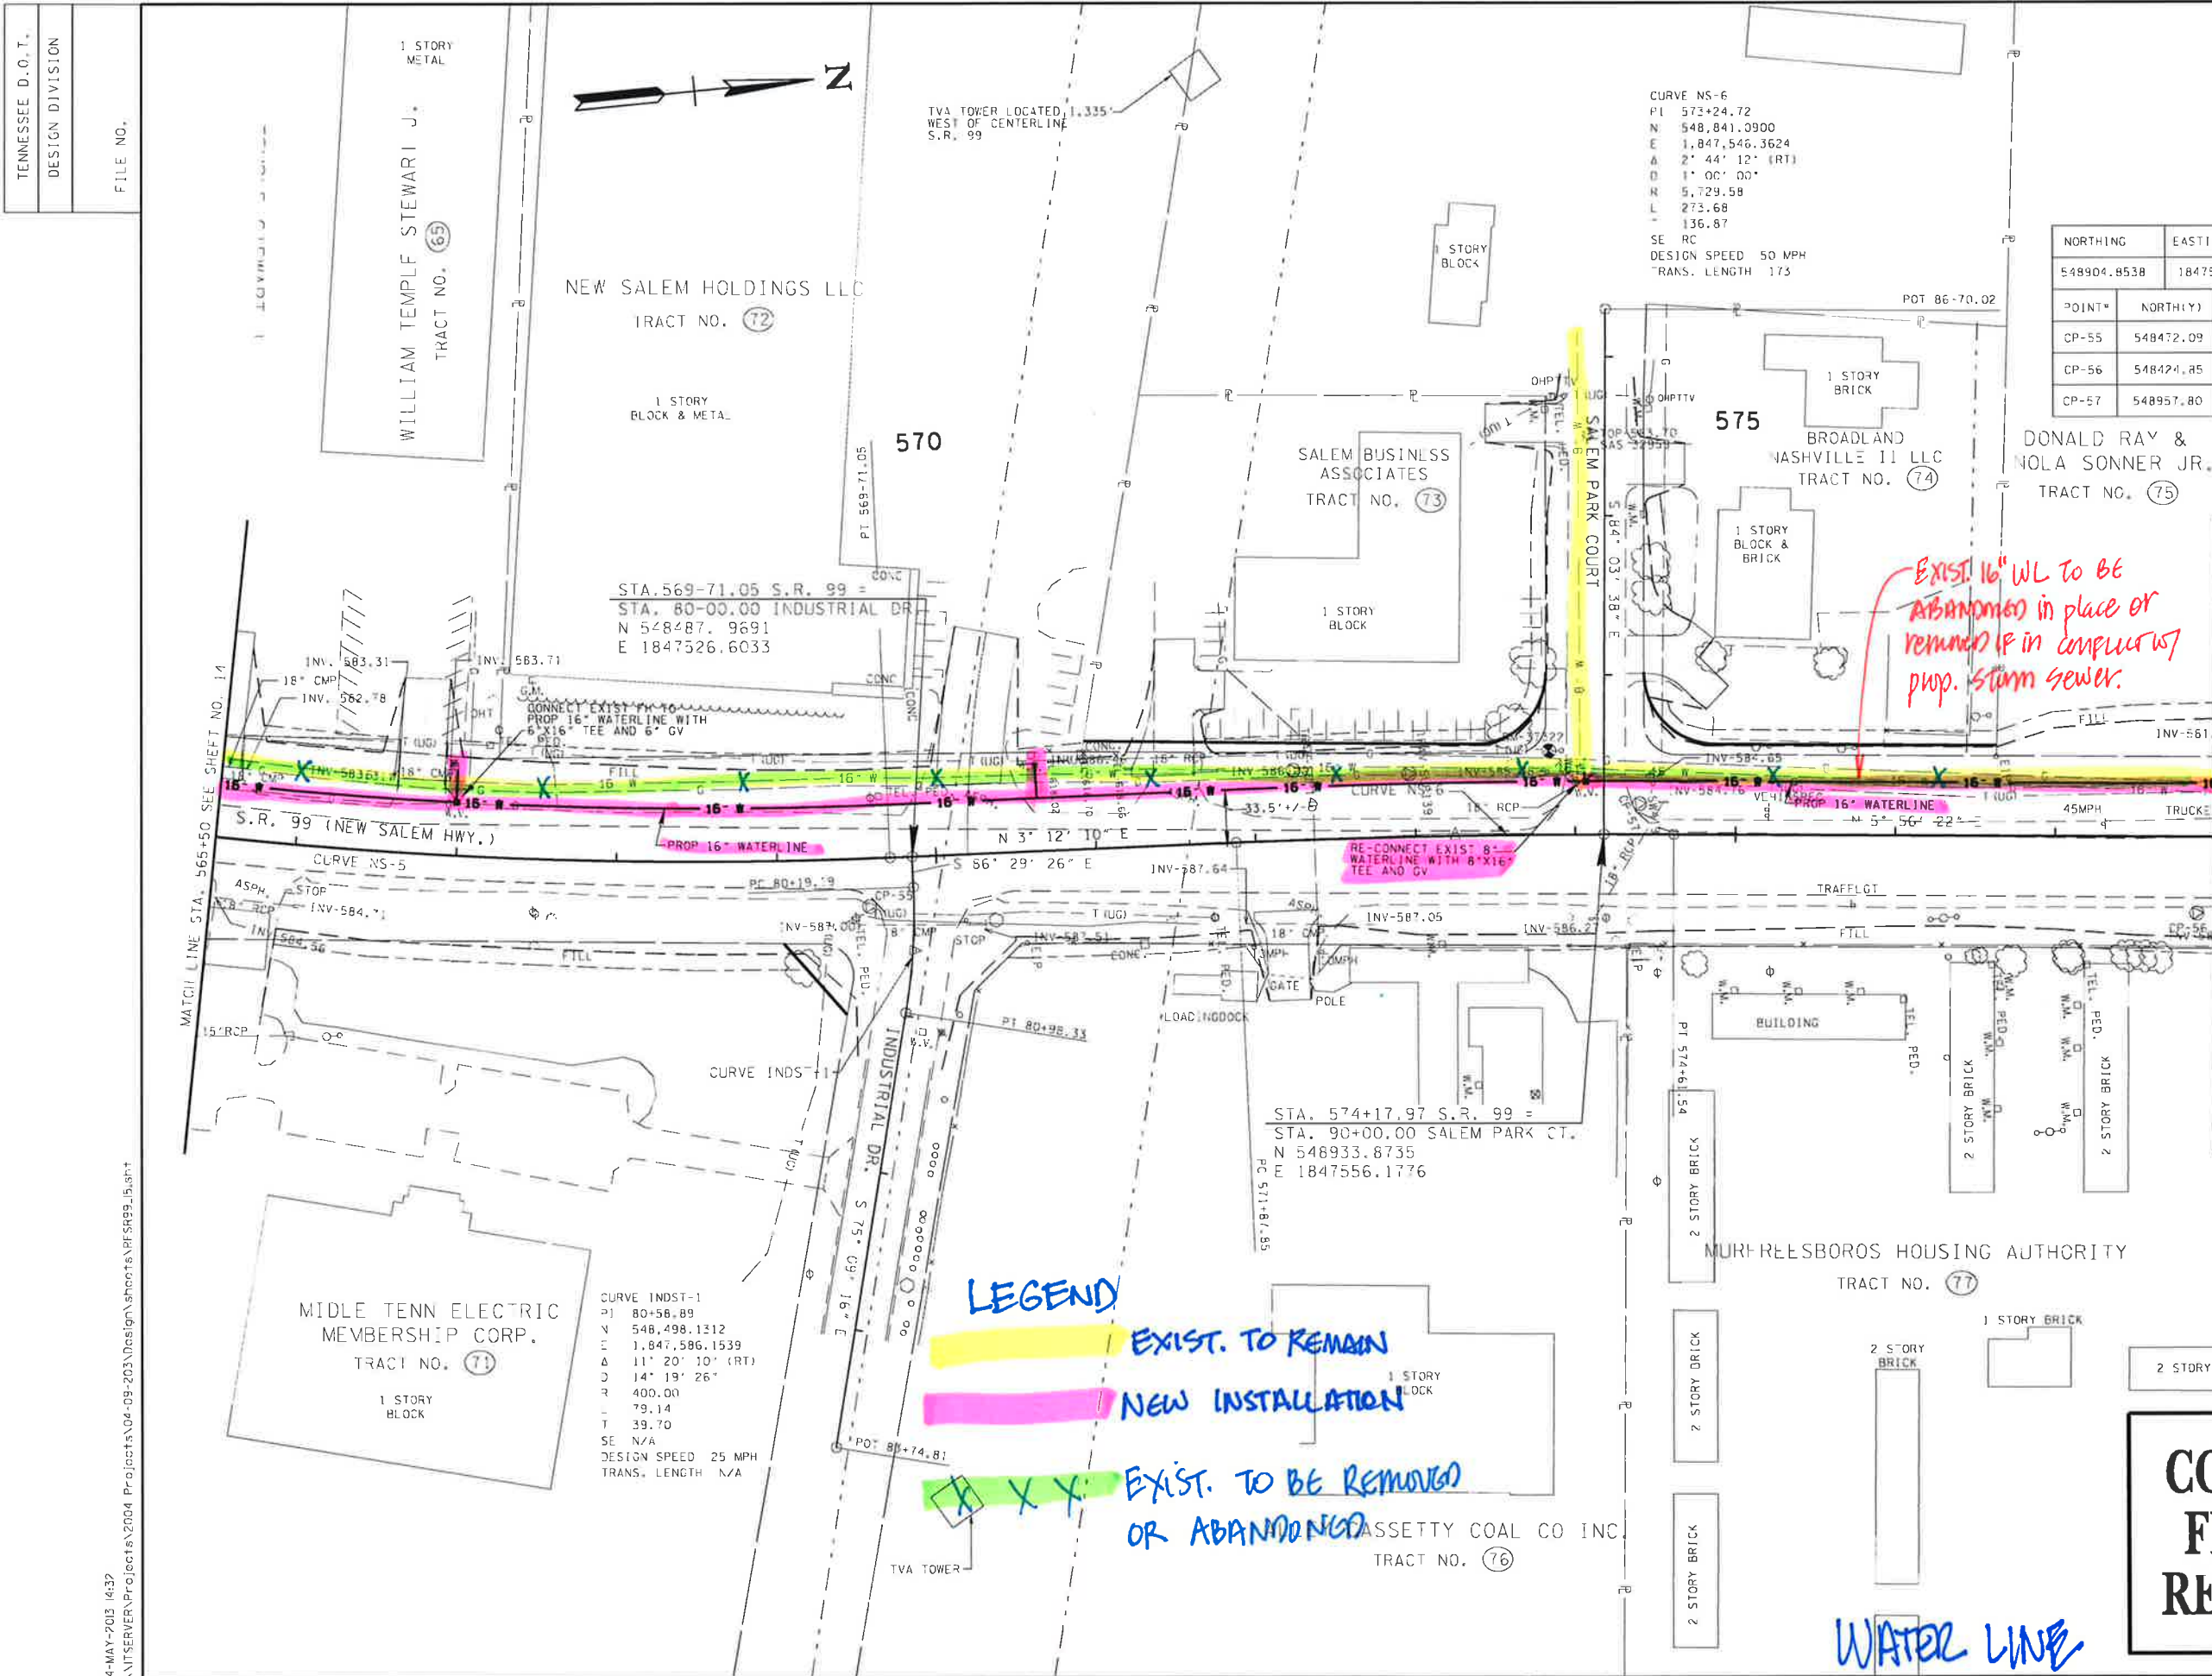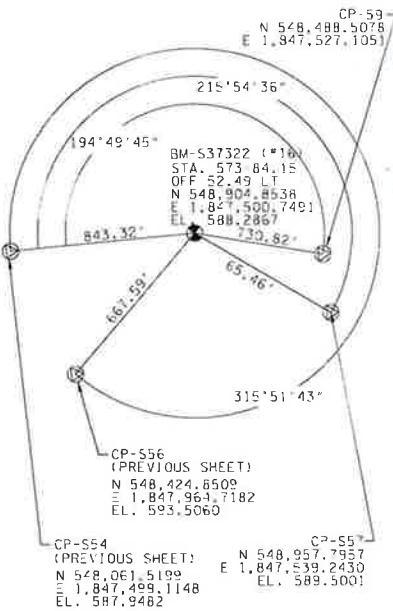

LEGEND
 EXIST. TO REMAIN
 NEW INSTALLATION
 EXIST. TO BE REMOVED OR ABANDONED

CONST.
 FIELD
 REVIEW

SEALED BY
 COORDINATE VALUES ARE NAD(83)9951 AND ARE DATUM ADJUSTED BY THE FACTOR 1.0000757 & TIED TO THE TGRN VERTICAL DATUM IS NAVD 1988.
 STATE OF TENNESSEE
 DEPARTMENT OF TRANSPORTATION
 PRESENT LAYOUT
 STA. 565+50 TO STA. 578+00
 SCALE: 1"= 50'

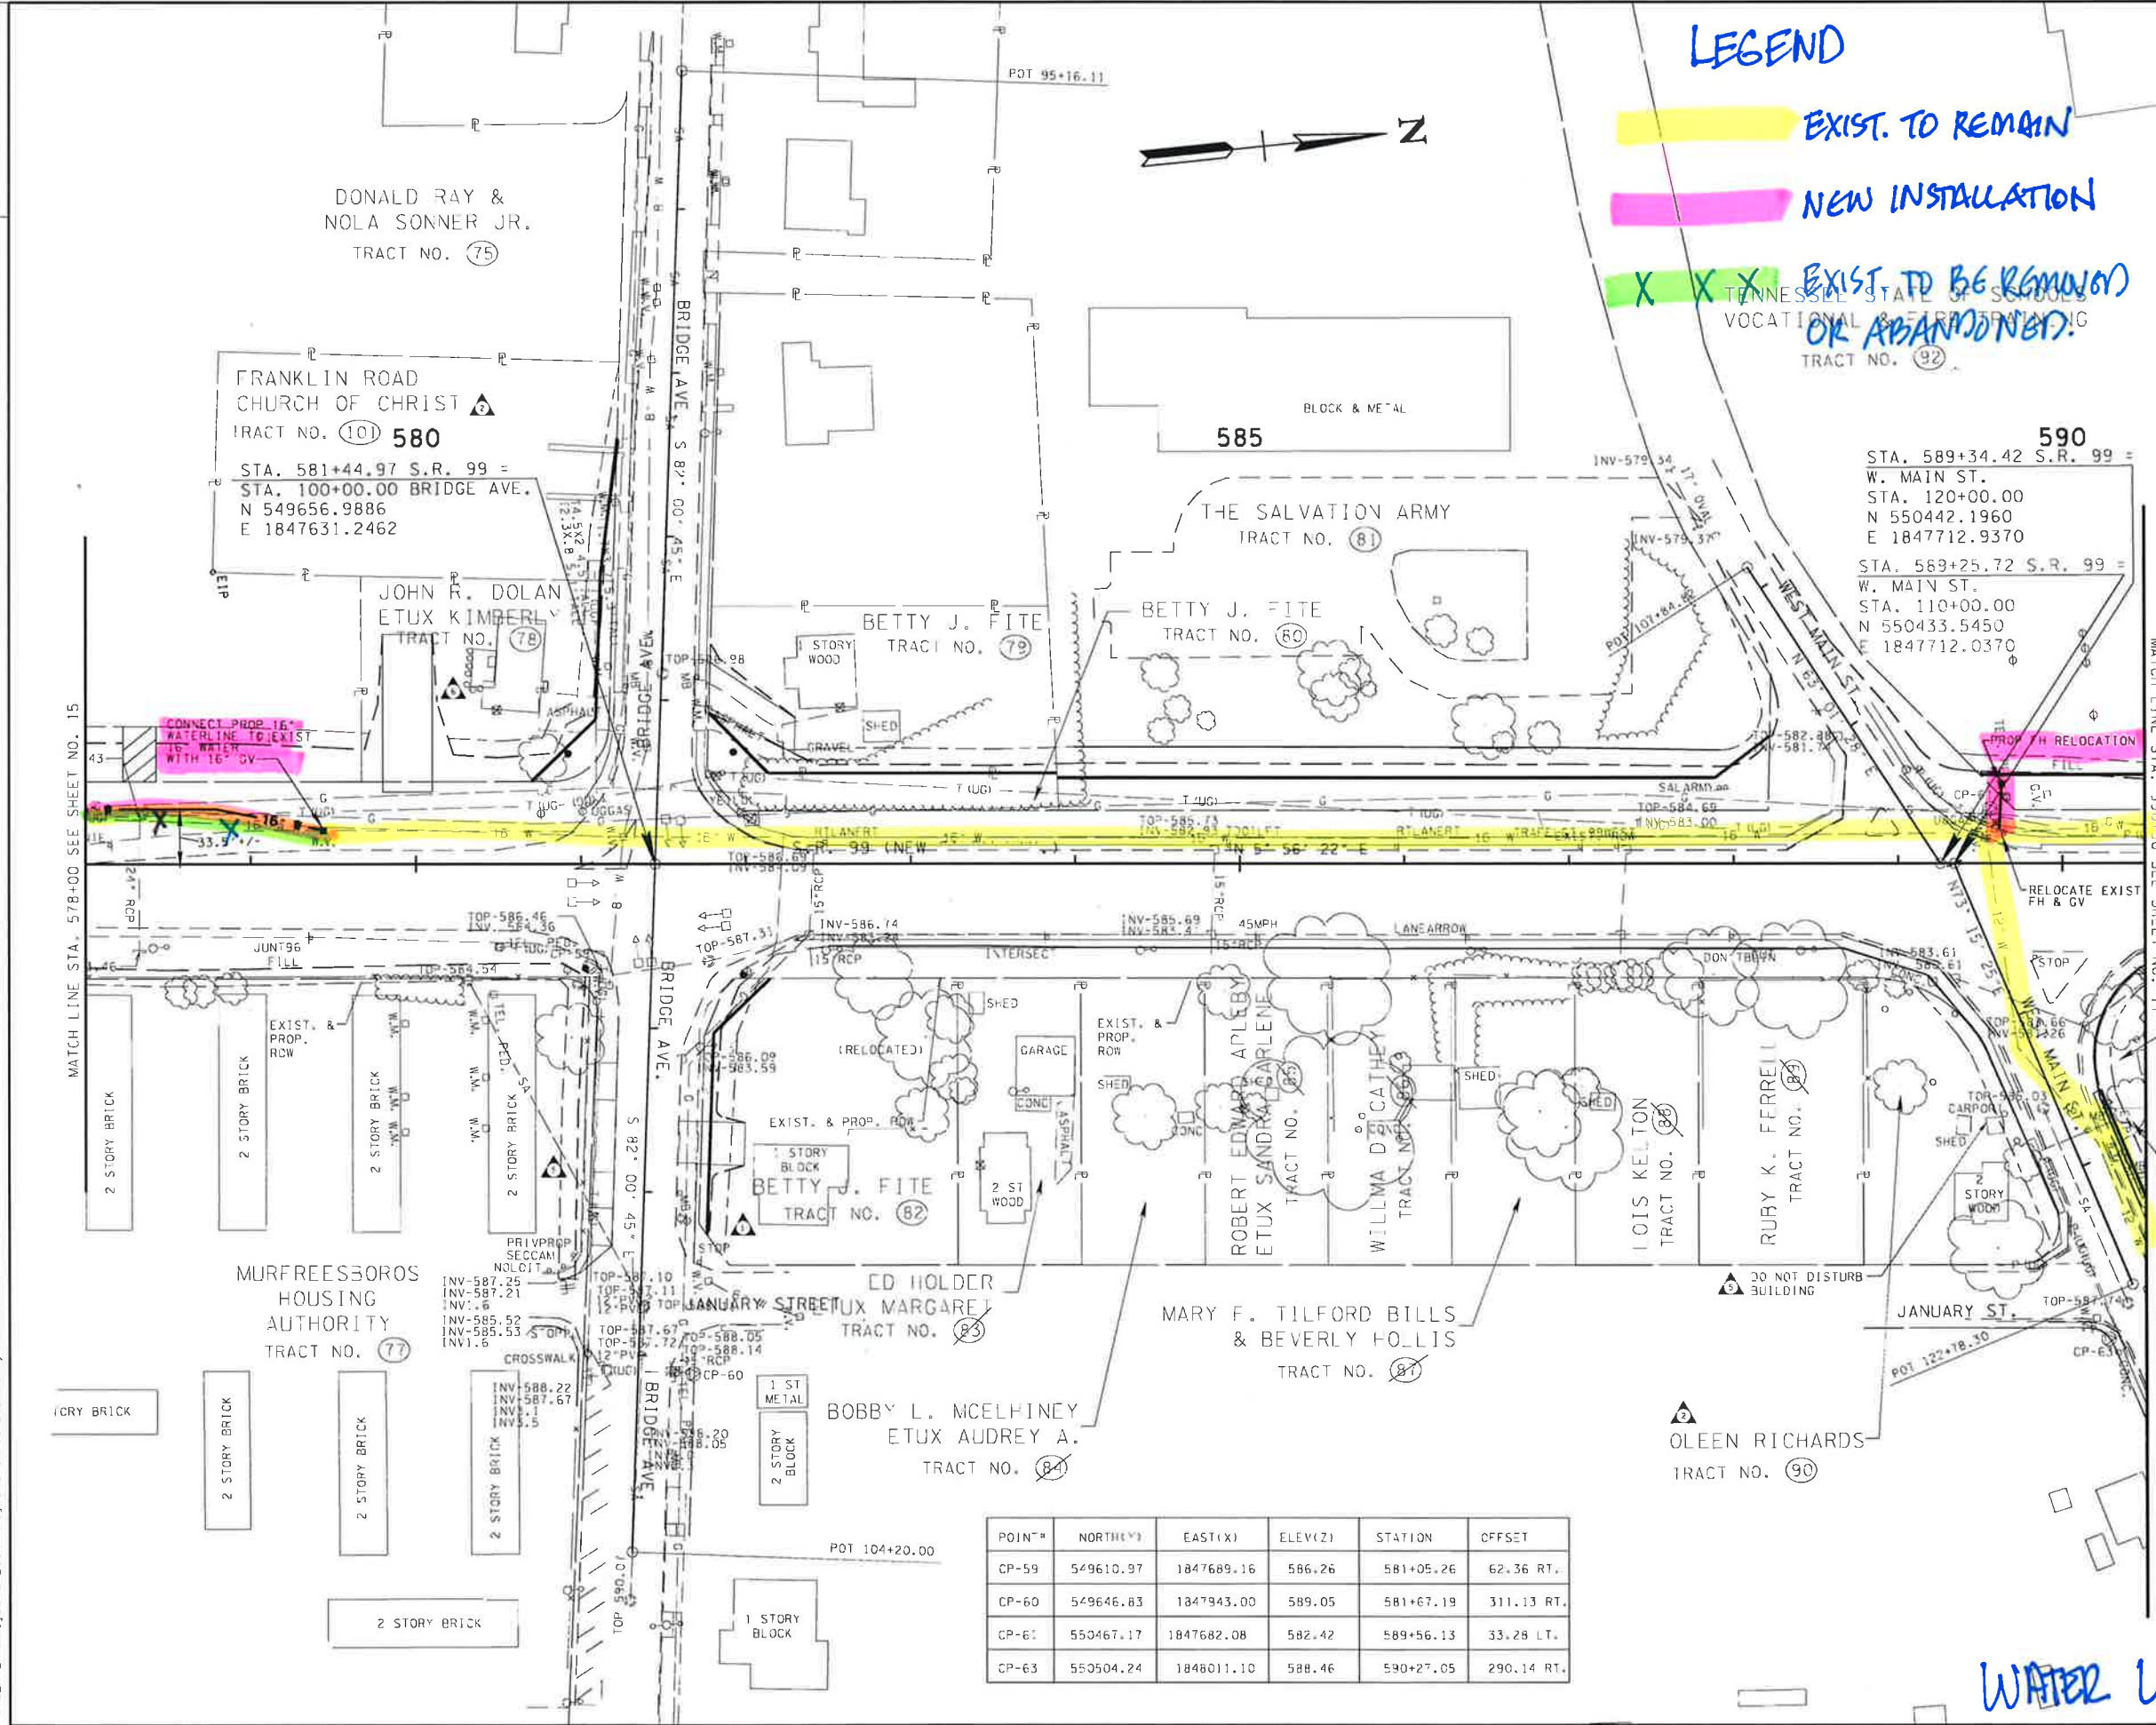

TYPE	YEAR	PROJECT NO.	SHEET NO.
R.O.W.	2009	STP-99(29)	16
CONST.	2012	75013-3247-14	16

- 1 REVISED 10-02-09: ADDED CONST. ESMT. TO TRACT 87.
- 2 REVISED 11-09-09: UPDATED PROPERTY OWNER INFORMATION.
- 3 REVISED 12-01-09: REMOVED SLOPE EASEMENT SHADING ADJACENT TO DRIVES.
- 4 REVISED 05-11-10: UPDATED LOCATION OF EXISTING UTILITIES.
- 5 REVISED 10-18-10: ADDED SLOPE EASEMENT HATCH TO TRACT 77 AND ADDED NOTE NOT TO DISTURB BUILDING.
- 6 REVISED 03-17-11: REMOVED DRIVEWAY ON BRIDGE AVE. AT STA. 98+36.00. ADDED DRIVEWAY ON S.R. 99 AT STA. 579+95.00.

LEGEND	
STYLE	ITEM
	SLOPE EASEMENT
	CONSTRUCTION EASEMENT

NOTE: SEE U-1 SHEETS FOR ABANDONED UTILITY LOCATIONS.

CONST.
FIELD
REVIEW



COORDINATE VALUES ARE NAD(83)9951 AND ARE DATUM ADJUSTED BY THE FACTOR 1.0000757 & TIED TO THE TGRN VERTICAL DATUM IS NAVD 1986.

STATE OF TENNESSEE
DEPARTMENT OF TRANSPORTATION

PRESENT
LAYOUT

STA. 578+00 TO STA. 590+50

SCALE: 1" = 50'

POINT#	NORTH(Y)	EAST(X)	ELEV(Z)	STATION	OFFSET
CP-59	549610.97	1847689.16	586.26	581+05.26	62.36 RT.
CP-60	549646.83	1847943.00	589.05	581+67.19	311.13 RT.
CP-61	550467.17	1847682.08	582.42	589+56.13	33.28 LT.
CP-63	550504.24	1848011.10	588.46	590+27.05	290.14 RT.

TYPE	YEAR	PROJECT NO.	SHEET NO.
R.O.W.	2009	STP-99(29)	17
CONST.	2012	75013-3247-14	17

- 1 REVISED 12-01-09: REMOVED SLOPE EASEMENT SHADING ADJACENT TO DRIVES.
- 2 REVISED 05-11-10: UPDATED LOCATION OF EXISTING UTILITIES.

END PROJ. NO. 75013-2240-14 R.O.W.
FED AID PROJECT NO. STP-99(29)
STA. 593+77.21
N 550882.6127
E 1847758.7649

CURVE GOLF LN-1
PI 130+76.49
N 551,243.1463
E 1,847,796.3280
Δ 97° 21' 56" (LT)
C 83' 02" 14"
R 69.00
L 117.26
T 79.49
SE 0.000 FT/FT
DESIGN SPEED 50 MPH
TRANS. LENGTH 300

LEGEND	
STYLE	ITEM
	SLOPE EASEMENT
	CONSTRUCTION EASEMENT

NOTE: SEE U-1 SHEETS FOR ABANDONED UTILITY LOCATIONS.

END PROJ. NO. 75013-3247-14 (CONST.)
FED AID PROJECT NO. STP-99(29)
STA. 596+61.80
N 551165.6739
E 1847788.2056

LEGEND
 EXIST. TO REMAIN
 NEW INSTALLATION

CONST.
FIELD
REVIEW



COORDINATE VALUES ARE NAD(83)9951 AND ARE DATUM ADJUSTED BY THE FACTOR 1.0000757 & TIED TO THE TGRN VERTICAL DATUM IS NAVD 1988.

STATE OF TENNESSEE
DEPARTMENT OF TRANSPORTATION

PRESENT
LAYOUT

STA. 590+50 TO STA. 596+12

SCALE: 1" = 50'

NORTHING	EASTING	ELEVATION	NUMBER
550777.8343	1847706.9948	586.9491	BM-60002

PCINT#	NORTH(Y)	EAST(X)	ELEV(Z)	STATION	OFFSET
CP-64	550898.04	1847729.36	581.56	593+69.58	30.84 LT.
CP-66	551047.06	1848035.67	575.29	595+69.49	258.41 RT.
CP-35309	551020.79	1847495.78	575.65	594+87.50	275.86 LT.

WATER LINE

