


TYPE	YEAR	PROJECT NO.	SHEET NO.
CONST	2013	75013-2240-14	UX-3
		STP-99(29)	

RUTHERFORD CO.

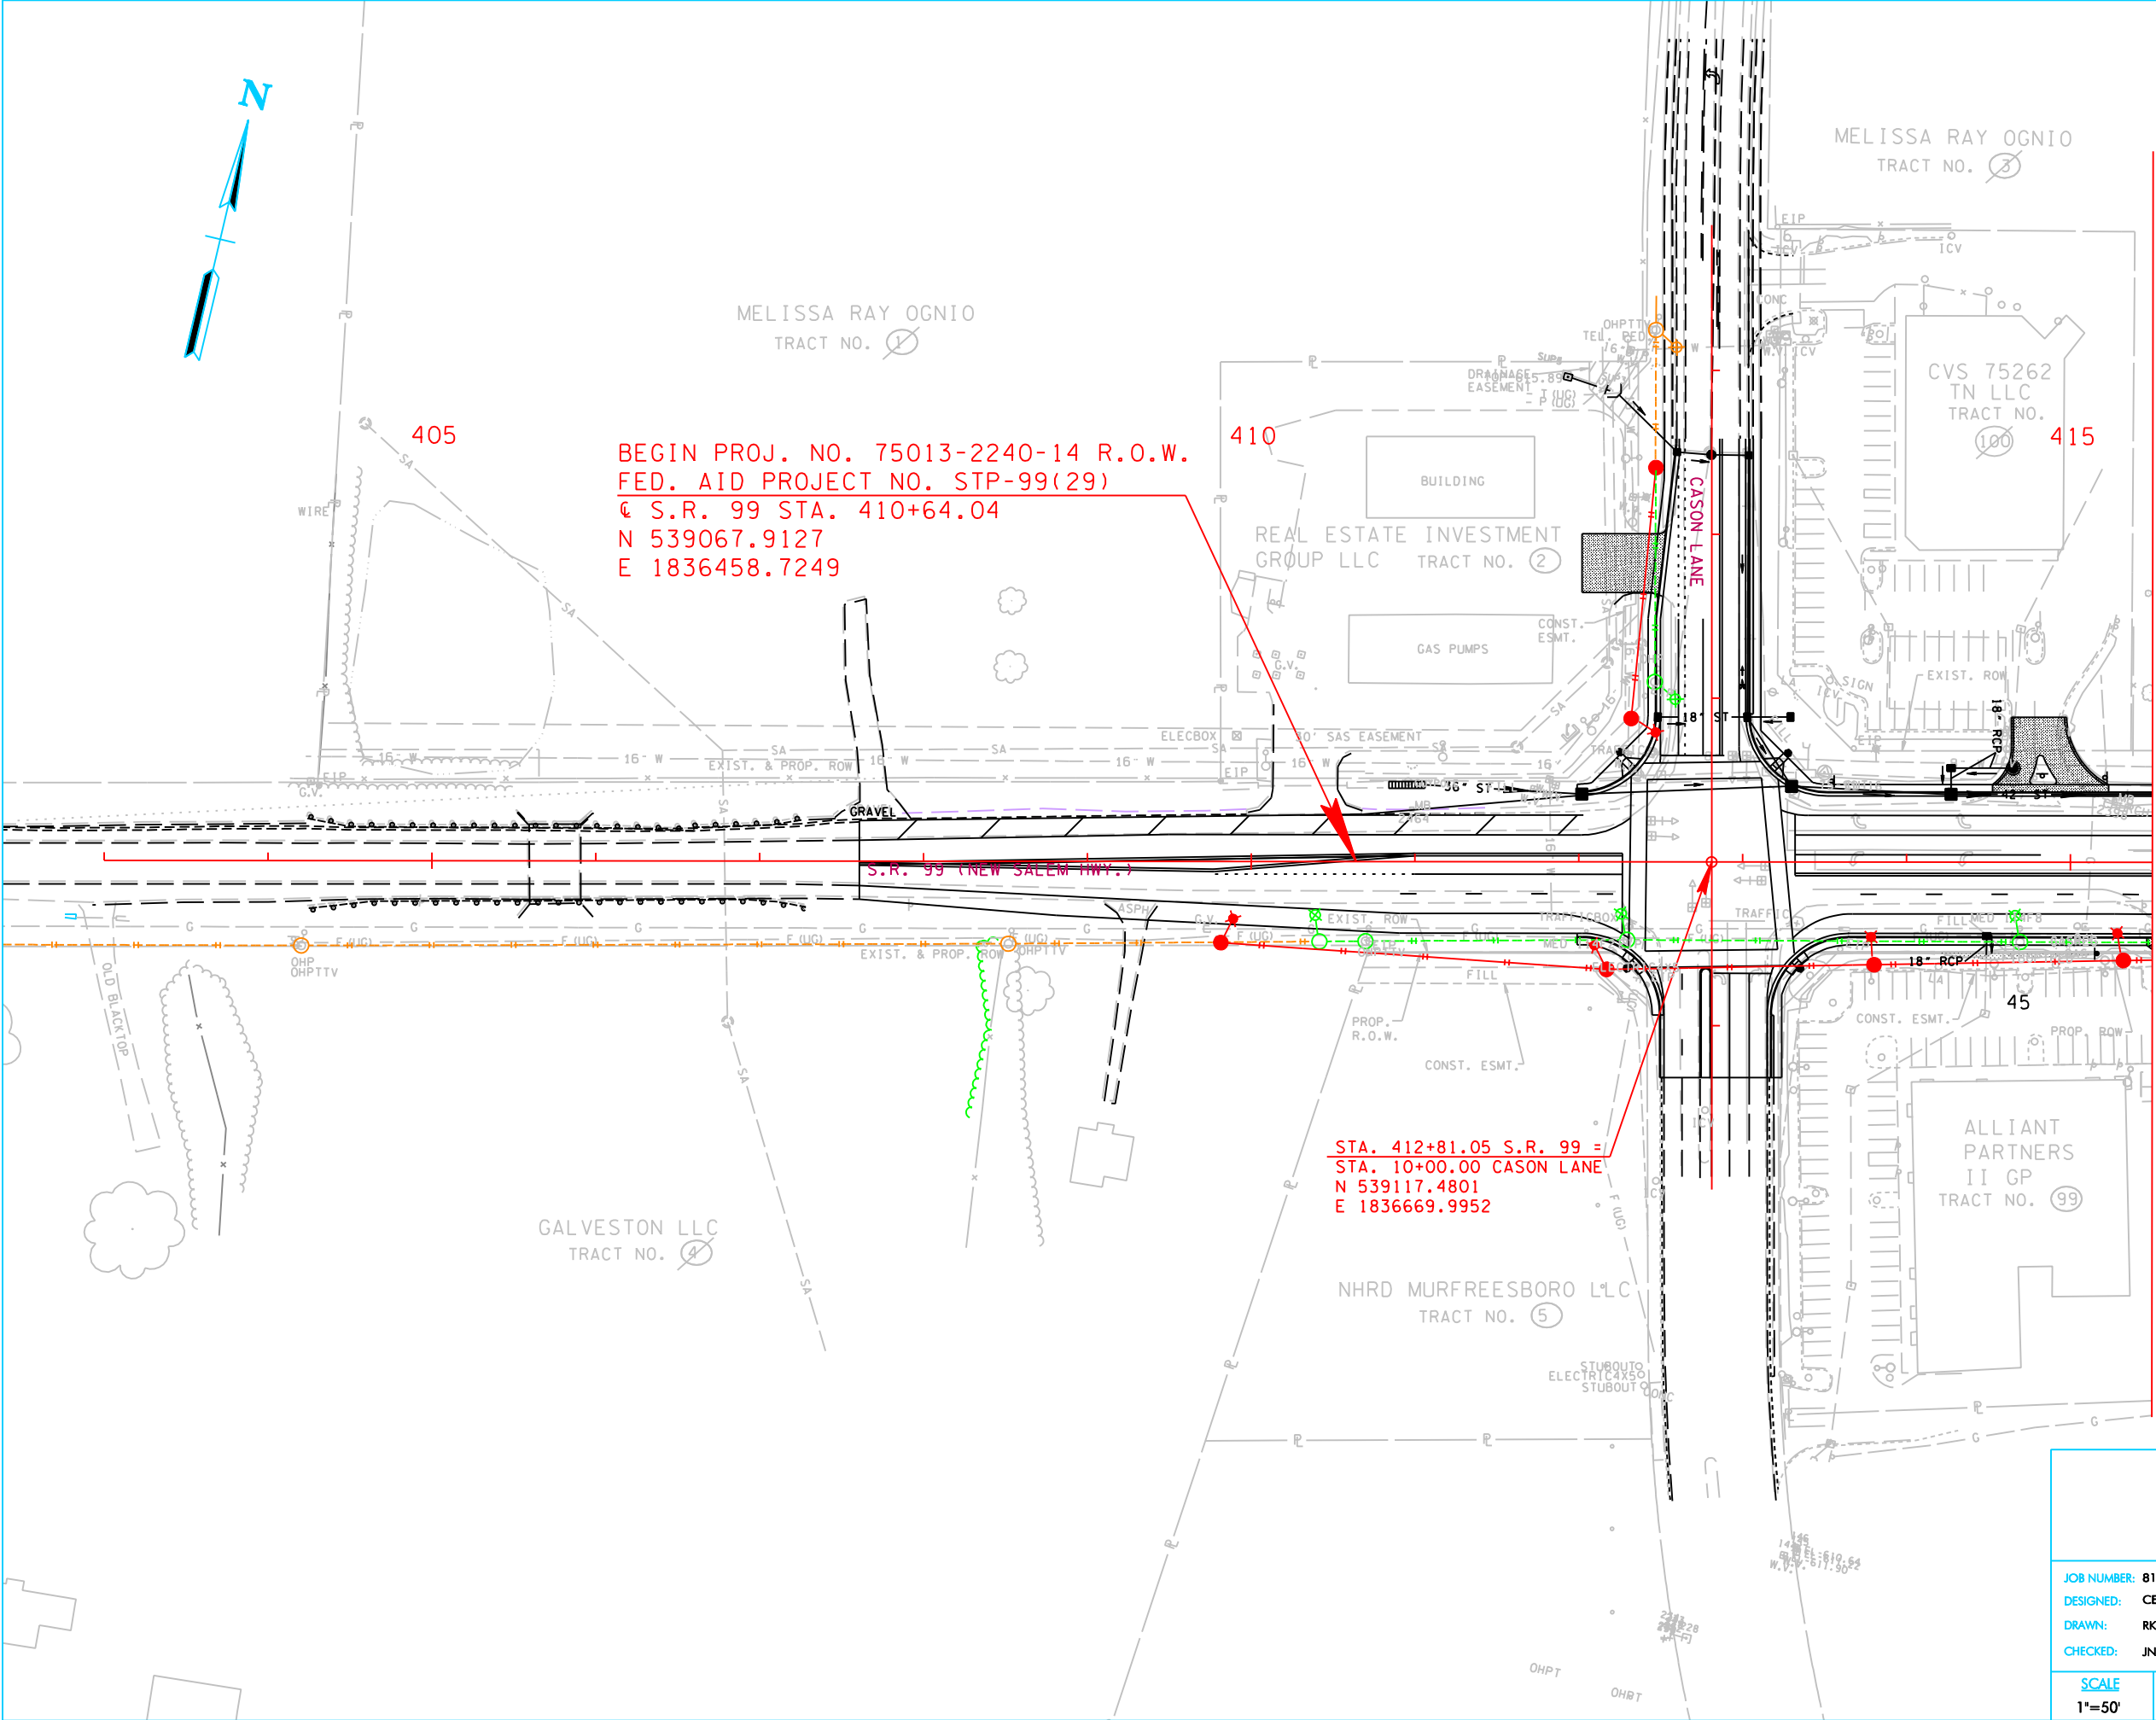

MATCH LINE STA. 415+50 SEE SHEET NO. UX-XX



MURFREESBORO

ENGINEERS

Allen & Hoshall
since 1915

8331 E. WALKER SPRINGS LANE, SUITE 102
KNOXVILLE, TENNESSEE 37923
(865) 693-7881 (865) 693-7824

ELECTRIC UTILITY RELOCATION
STA. BEGIN TO 415+50


JOB NUMBER: 81423
DESIGNED: CED
DRAWN: RKW
CHECKED: JNC

SCALE
1"=50'


DATE
07.10.2013

TYPE	YEAR	PROJECT NO.	SHEET NO.
CONST	2013	75013-2240-14	UX-4
		STP-99(29)	

RUTHERFORD CO.

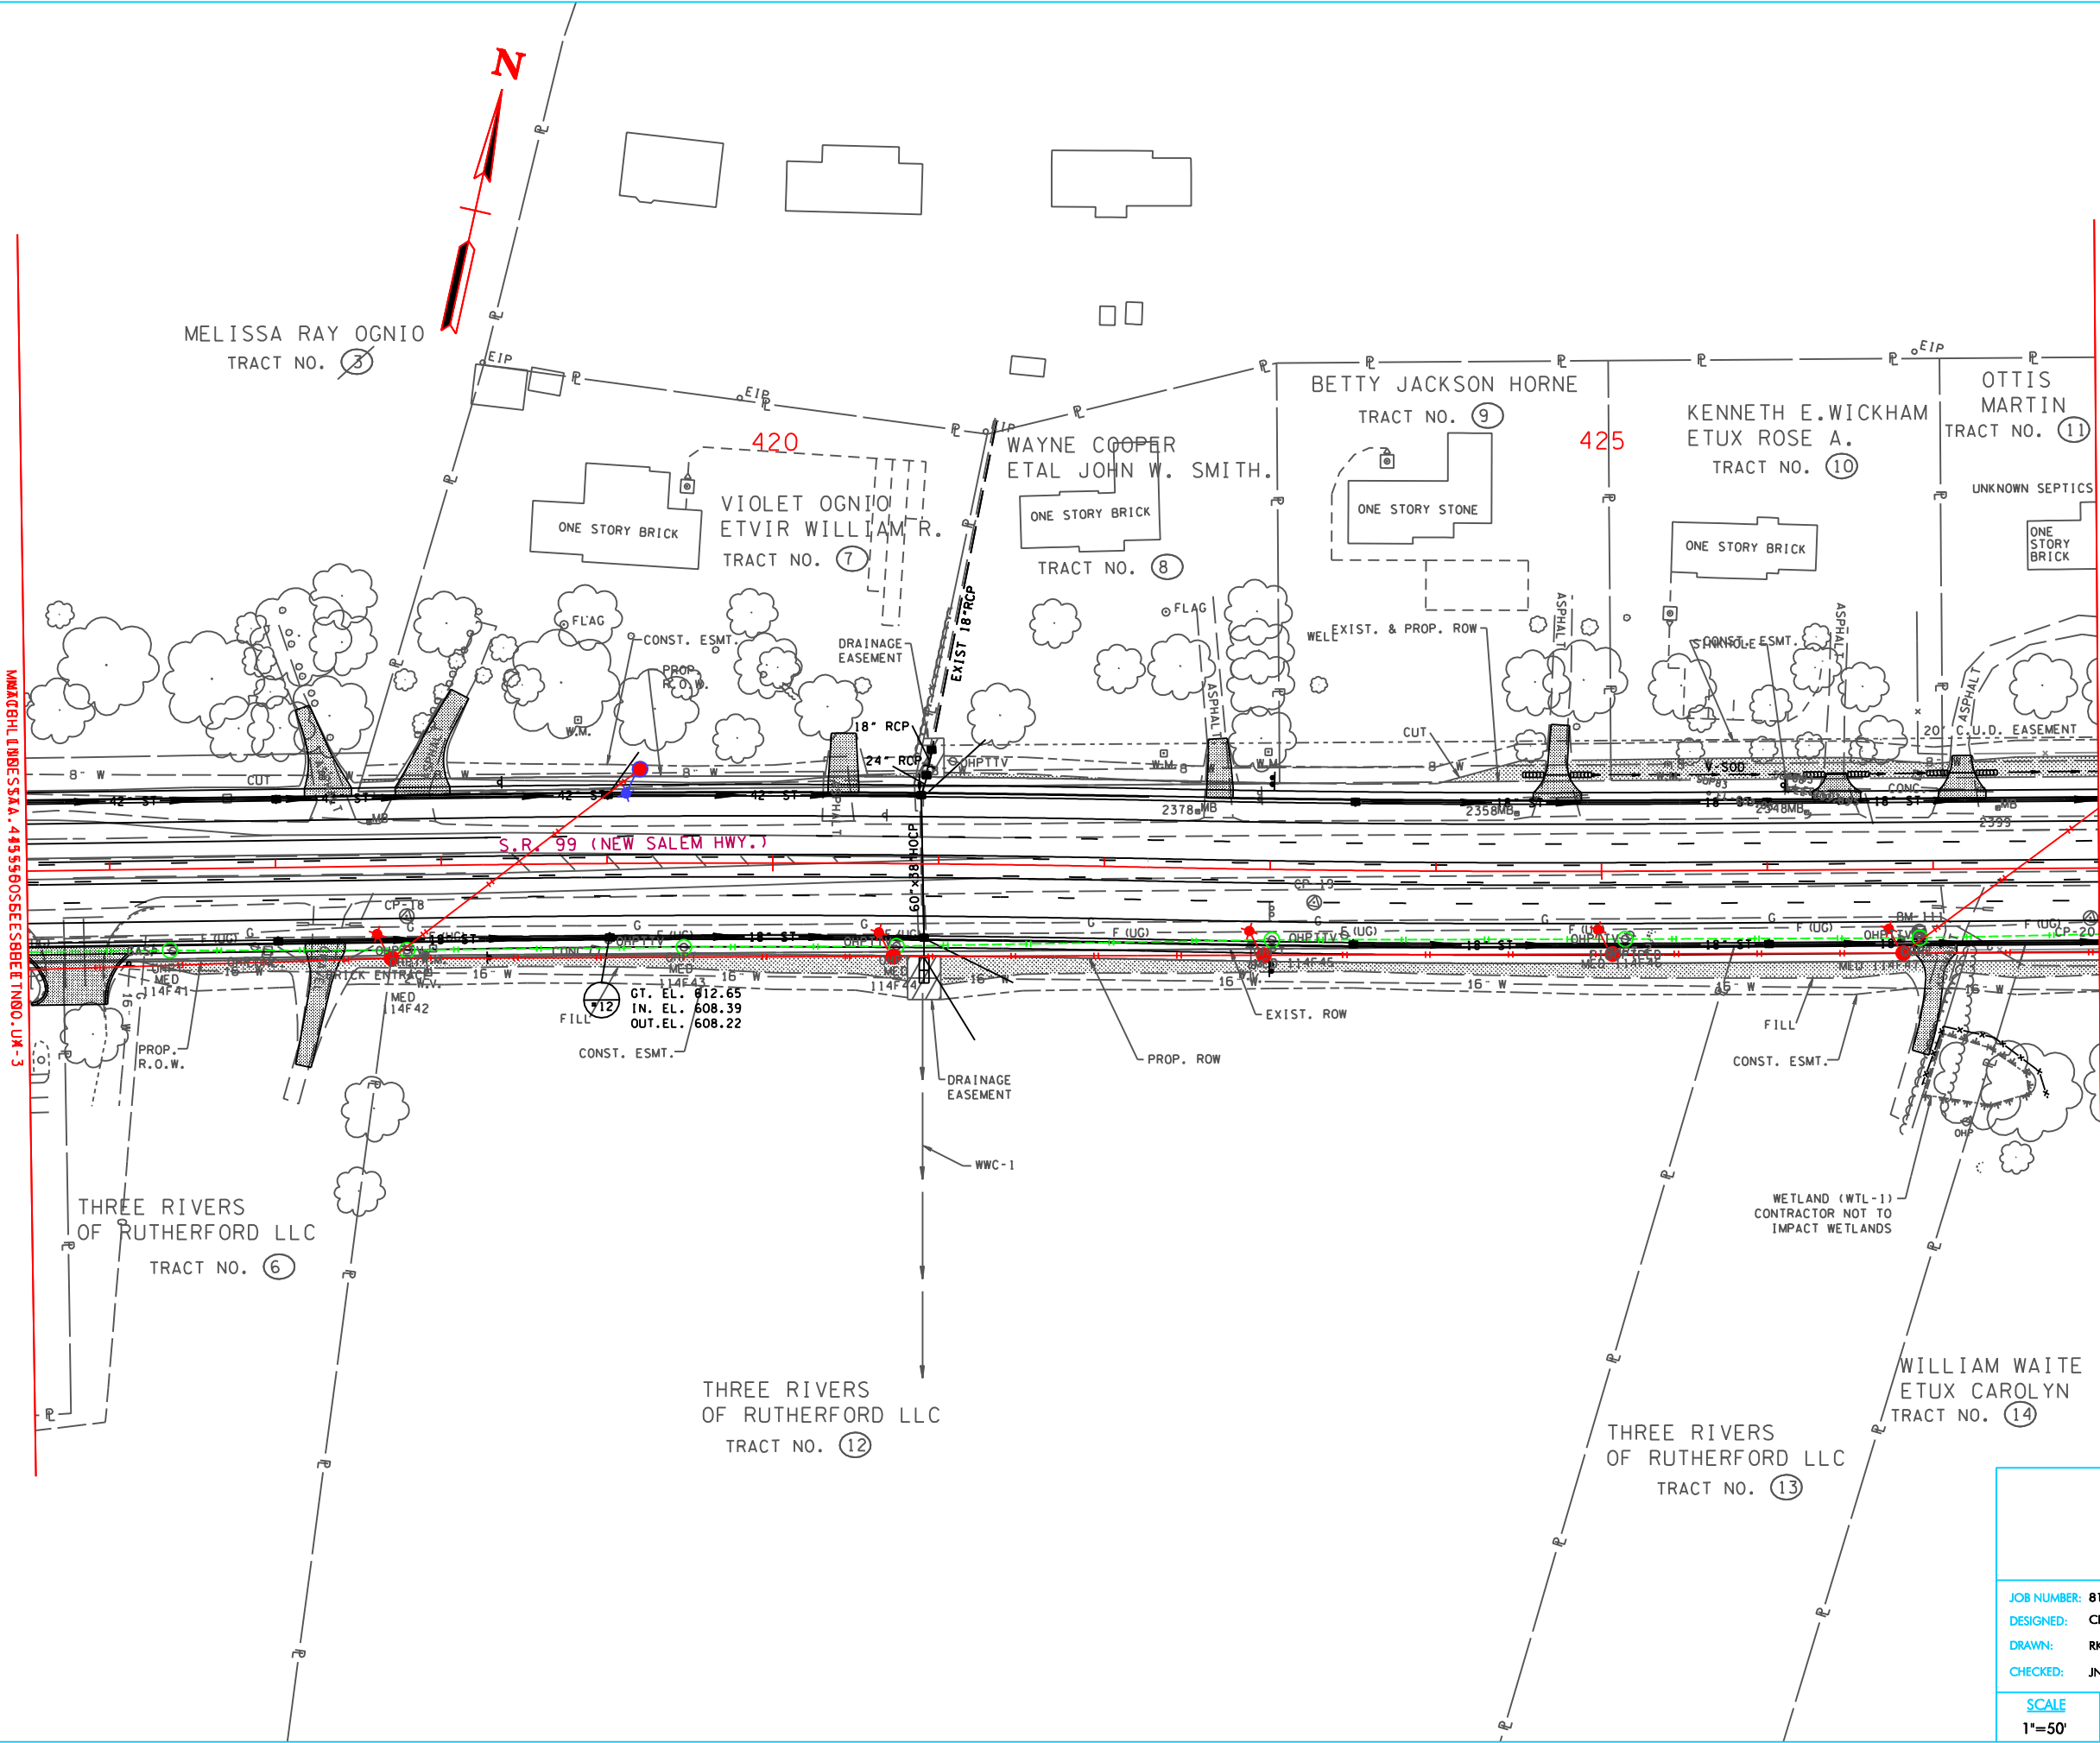

MURFREESBORO

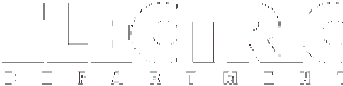

JOB NUMBER: 81423
DESIGNED: CED
DRAWN: RKW
CHECKED: JNC

Allen & Hoshall
since 1915

8331 E. WALKER SPRINGS LANE, SUITE 102
KNOXVILLE, TENNESSEE 37923
(865) 693-7881 (865) 693-7824

ELECTRIC UTILITY RELOCATION
STA. 415+50 TO 428+00


SCALE: 1"=50'
DATE: 07.10.2013

TYPE	YEAR	PROJECT NO.	SHEET NO.
CONST	2013	75013-2240-14	UX-5
		STP-99(29)	

RUTHERFORD CO.



MURFREESBORO

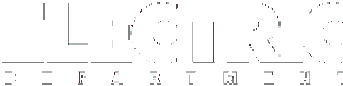

JOB NUMBER: 81423
DESIGNED: CED
DRAWN: RKW
CHECKED: JNC

Allen & Hoshall
since 1915

8331 E. WALKER SPRINGS LANE, SUITE 102
KNOXVILLE, TENNESSEE 37923
(865) 693-7881 (865) 693-7824

ELECTRIC UTILITY RELOCATION


STA. 428+00 TO 440+50

SCALE

1"=50'


DATE

07.10.2013

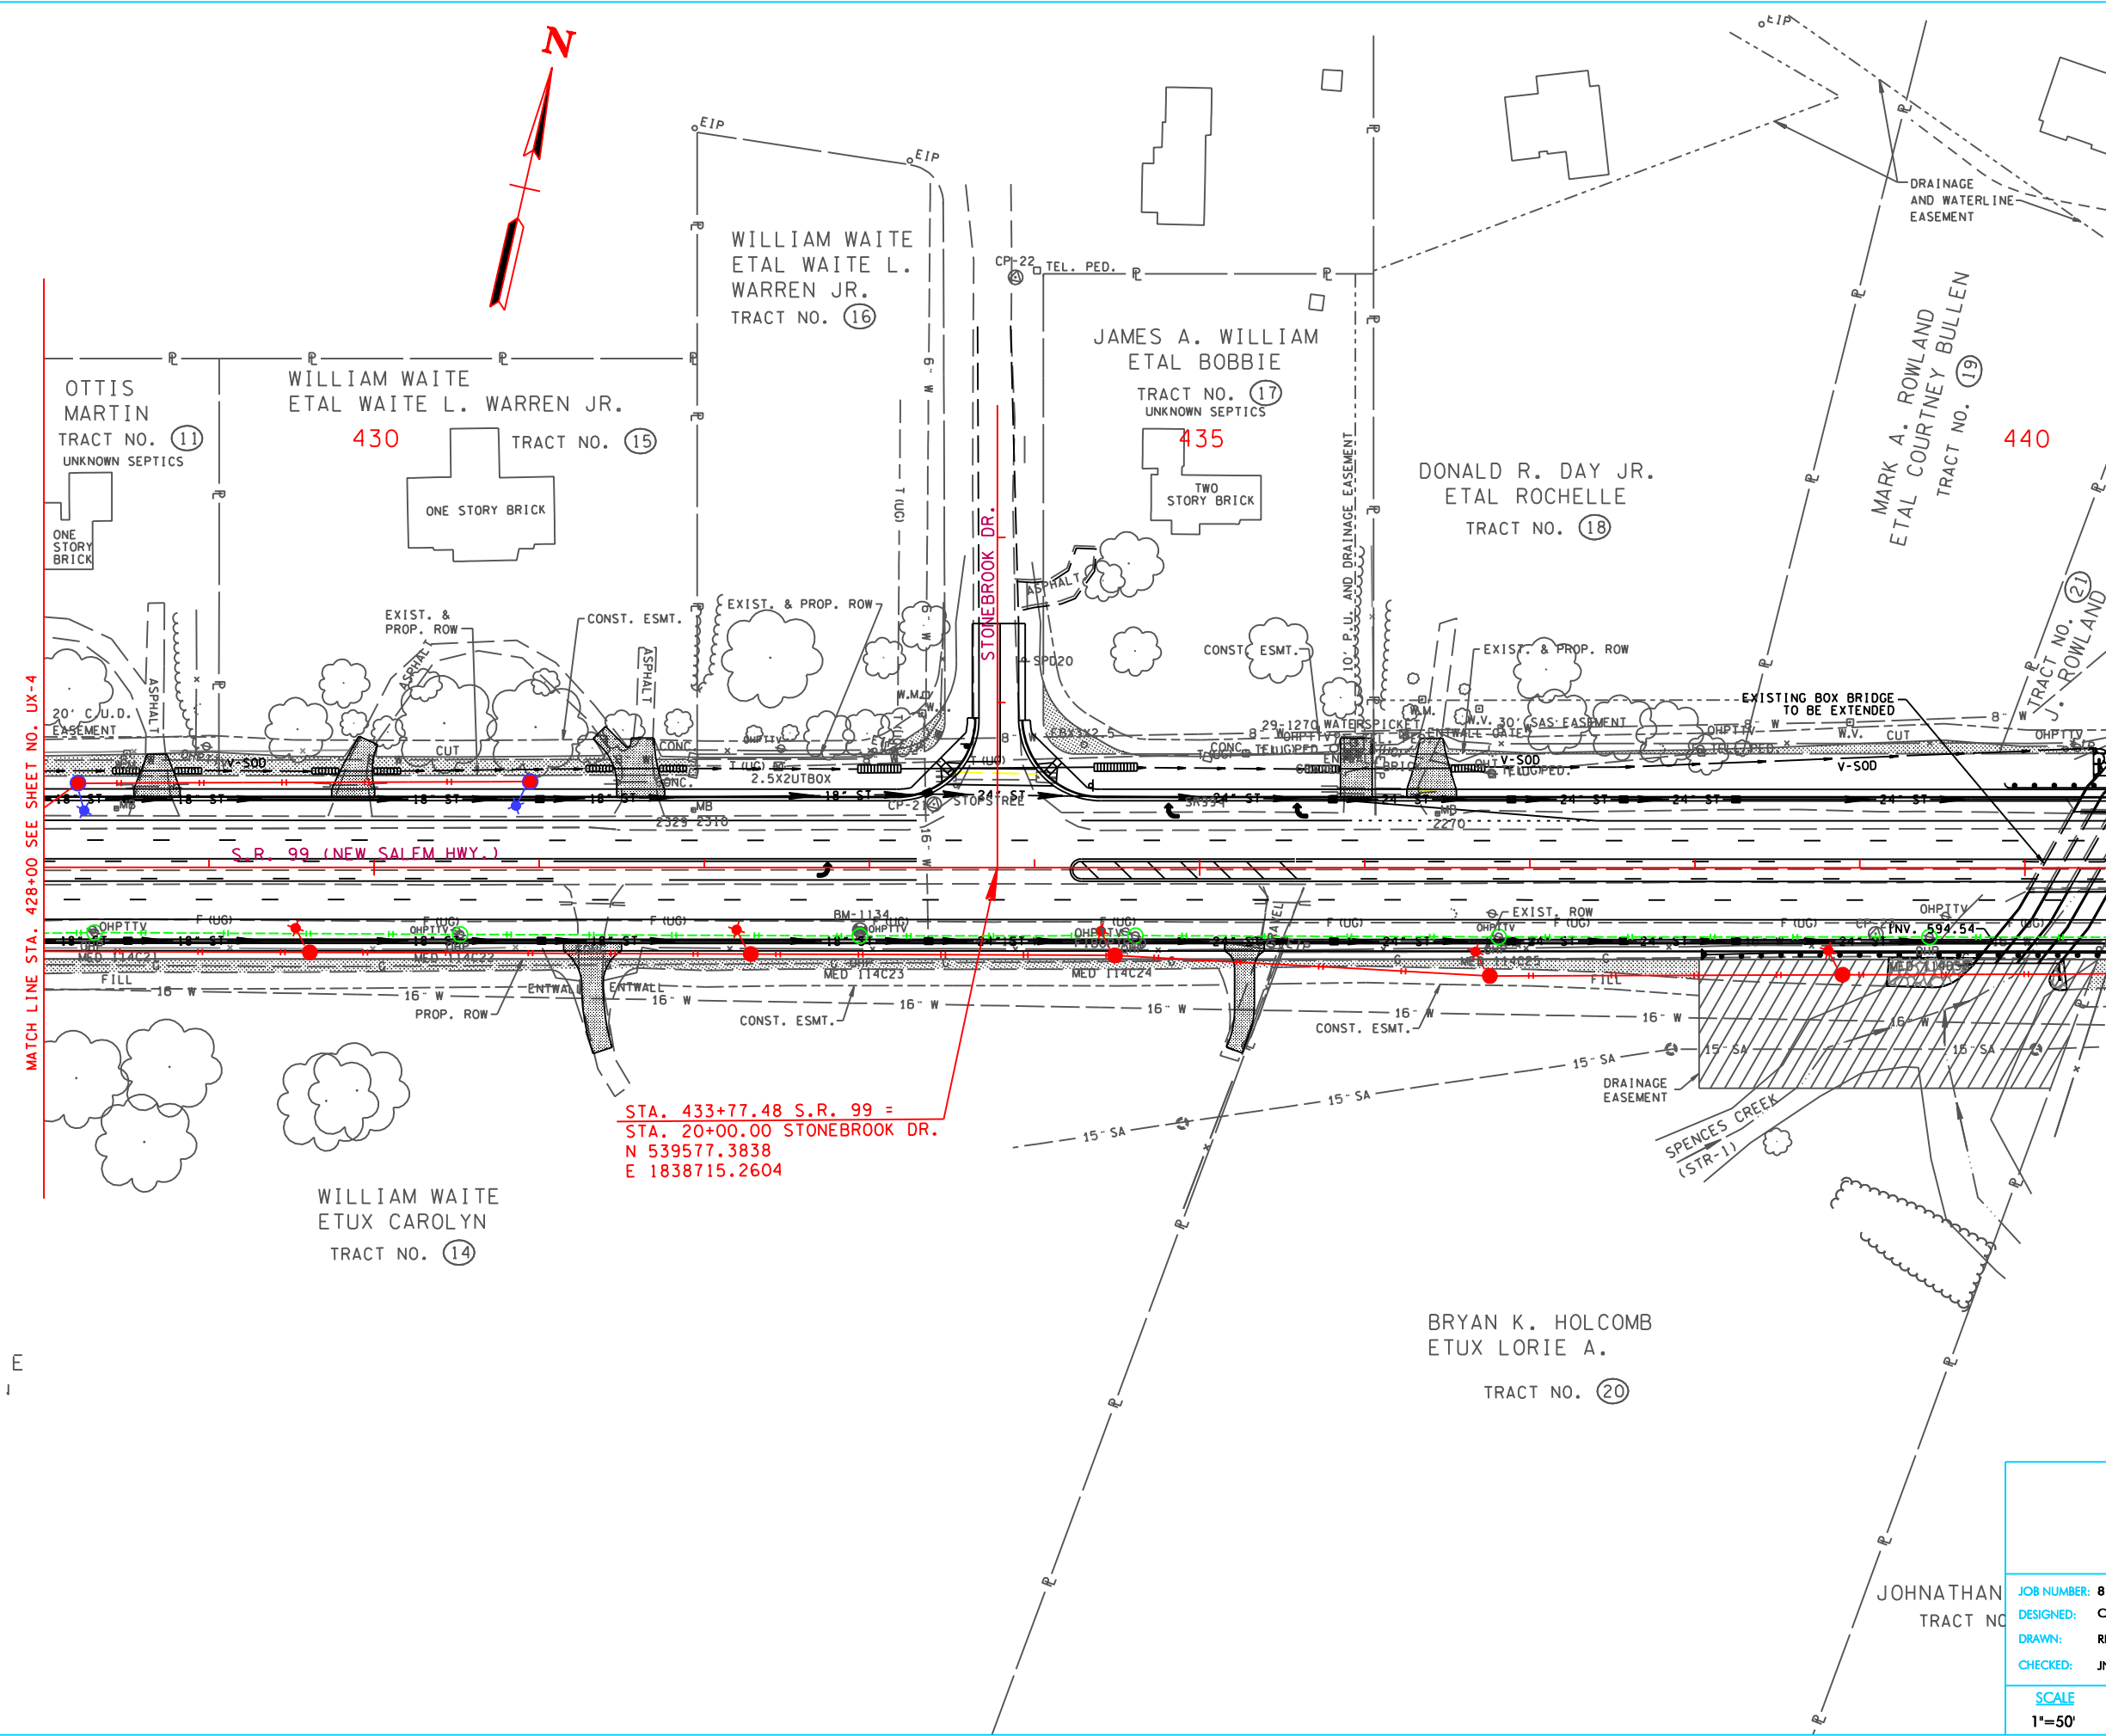

TYPE	YEAR	PROJECT NO.	SHEET NO.
CONST	2013	75013-2240-14	UX-6
		STP-99(29)	

RUTHERFORD CO.

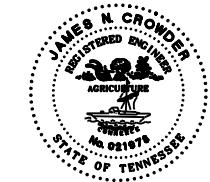

MURFREESBORO



JOB NUMBER: 81423
DESIGNED: CED
DRAWN: RKW
CHECKED: JNC

Allen & Hoshall
since 1915

8331 E. WALKER SPRINGS LANE, SUITE 102
KNOXVILLE, TENNESSEE 37923
(865) 693-7881 (865) 693-7824

ELECTRIC UTILITY RELOCATION
STA. 440+50 TO 453+00

SCALE
1"=50'

DATE
07.10.2013

MATCH LINE STA. 440+50 SEE SHEET NO. UX-5


MATCH LINE STA. 453+00 SEE SHEET NO. UX-7




STA. 448+25.30 S.R. 99 =
STA. 30+00.00 ATHENS AVENUE
N 539898.3651
E 1840127.0508

TYPE	YEAR	PROJECT NO.	SHEET NO.
CONST	2013	75013-2240-14	UX-7
		STP-99(29)	

RUTHERFORD CO.

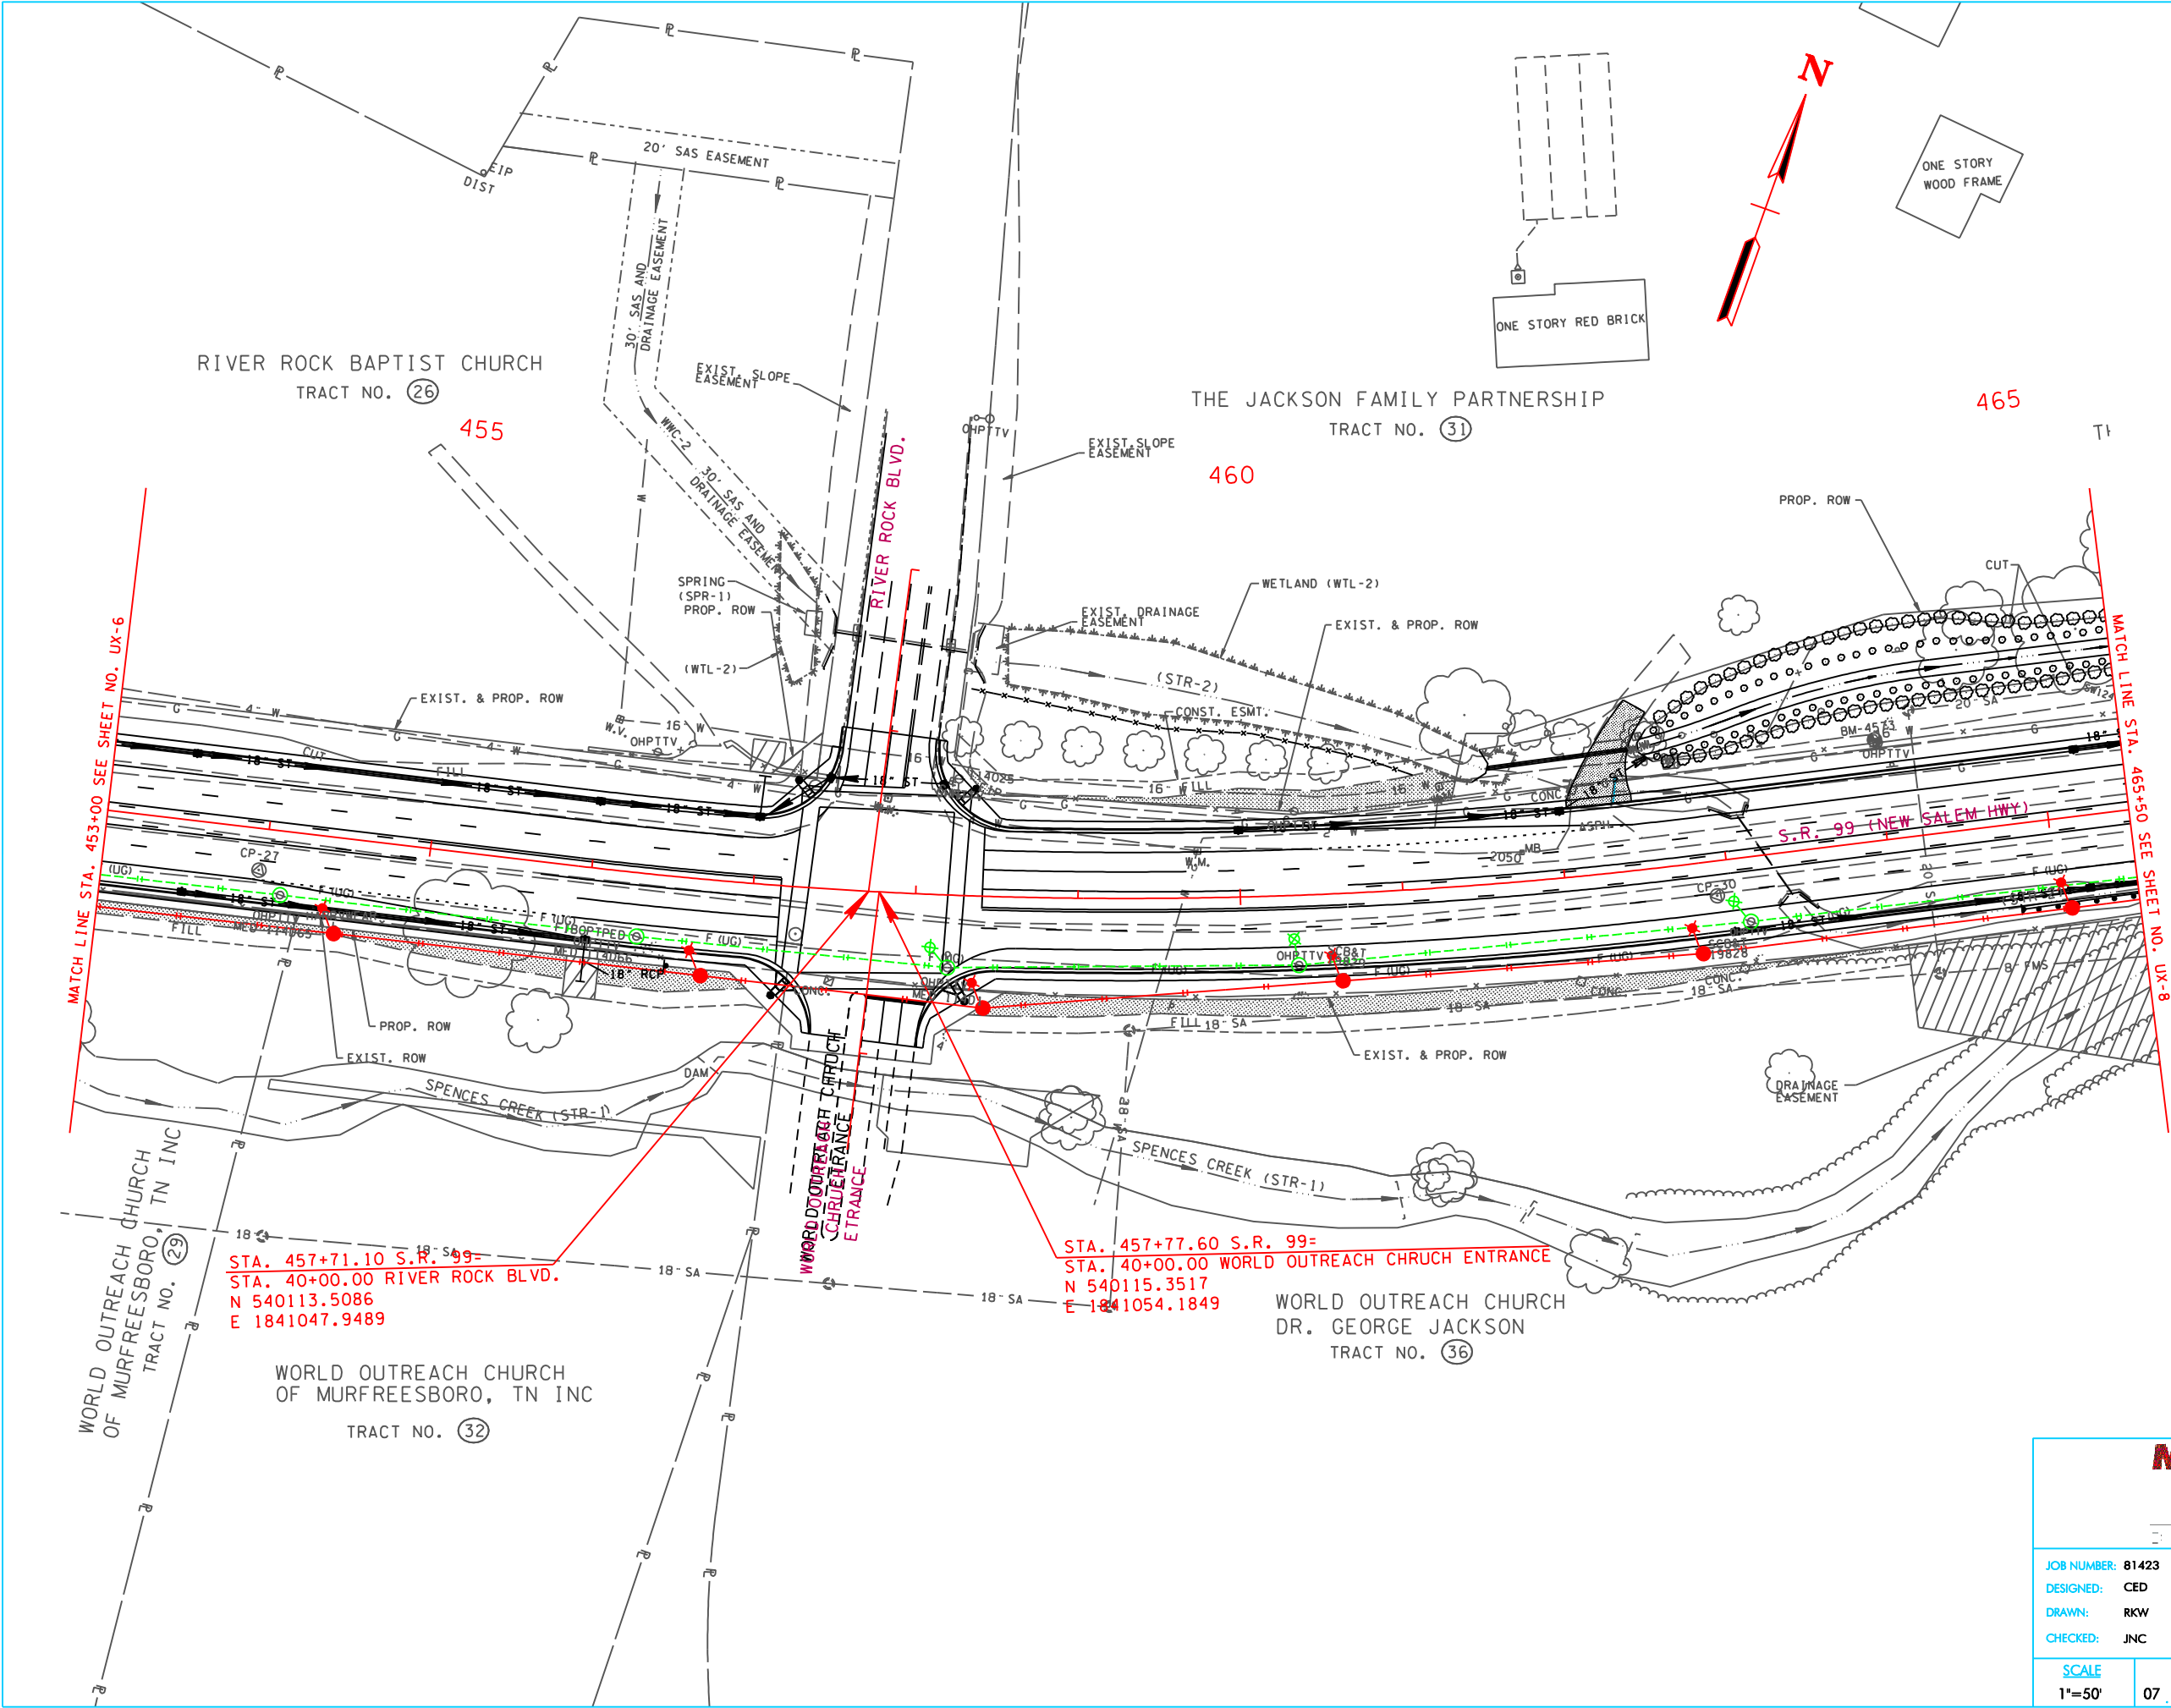

MURFREESBORO

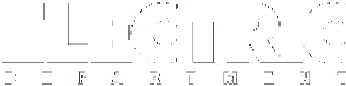

Allen & Hoshall
since 1915

8331 E. WALKER SPRINGS LANE, SUITE 102
KNOXVILLE, TENNESSEE 37923
(865) 693-7881 (865) 693-7824

ELECTRIC UTILITY RELOCATION

STA. 453+00 TO 465+50

JOB NUMBER: 81423
DESIGNED: CED
DRAWN: RKW
CHECKED: JNC


SCALE
1"=50'

DATE
07.10.2013

TYPE	YEAR	PROJECT NO.	SHEET NO.
CONST	2013	75013-2240-14	UX-8
		STP-99(29)	

RUTHERFORD CO.


WORLD OUTREACH CHURCH
OF MURFREESBORO TN INC
TRACT NO. (33)

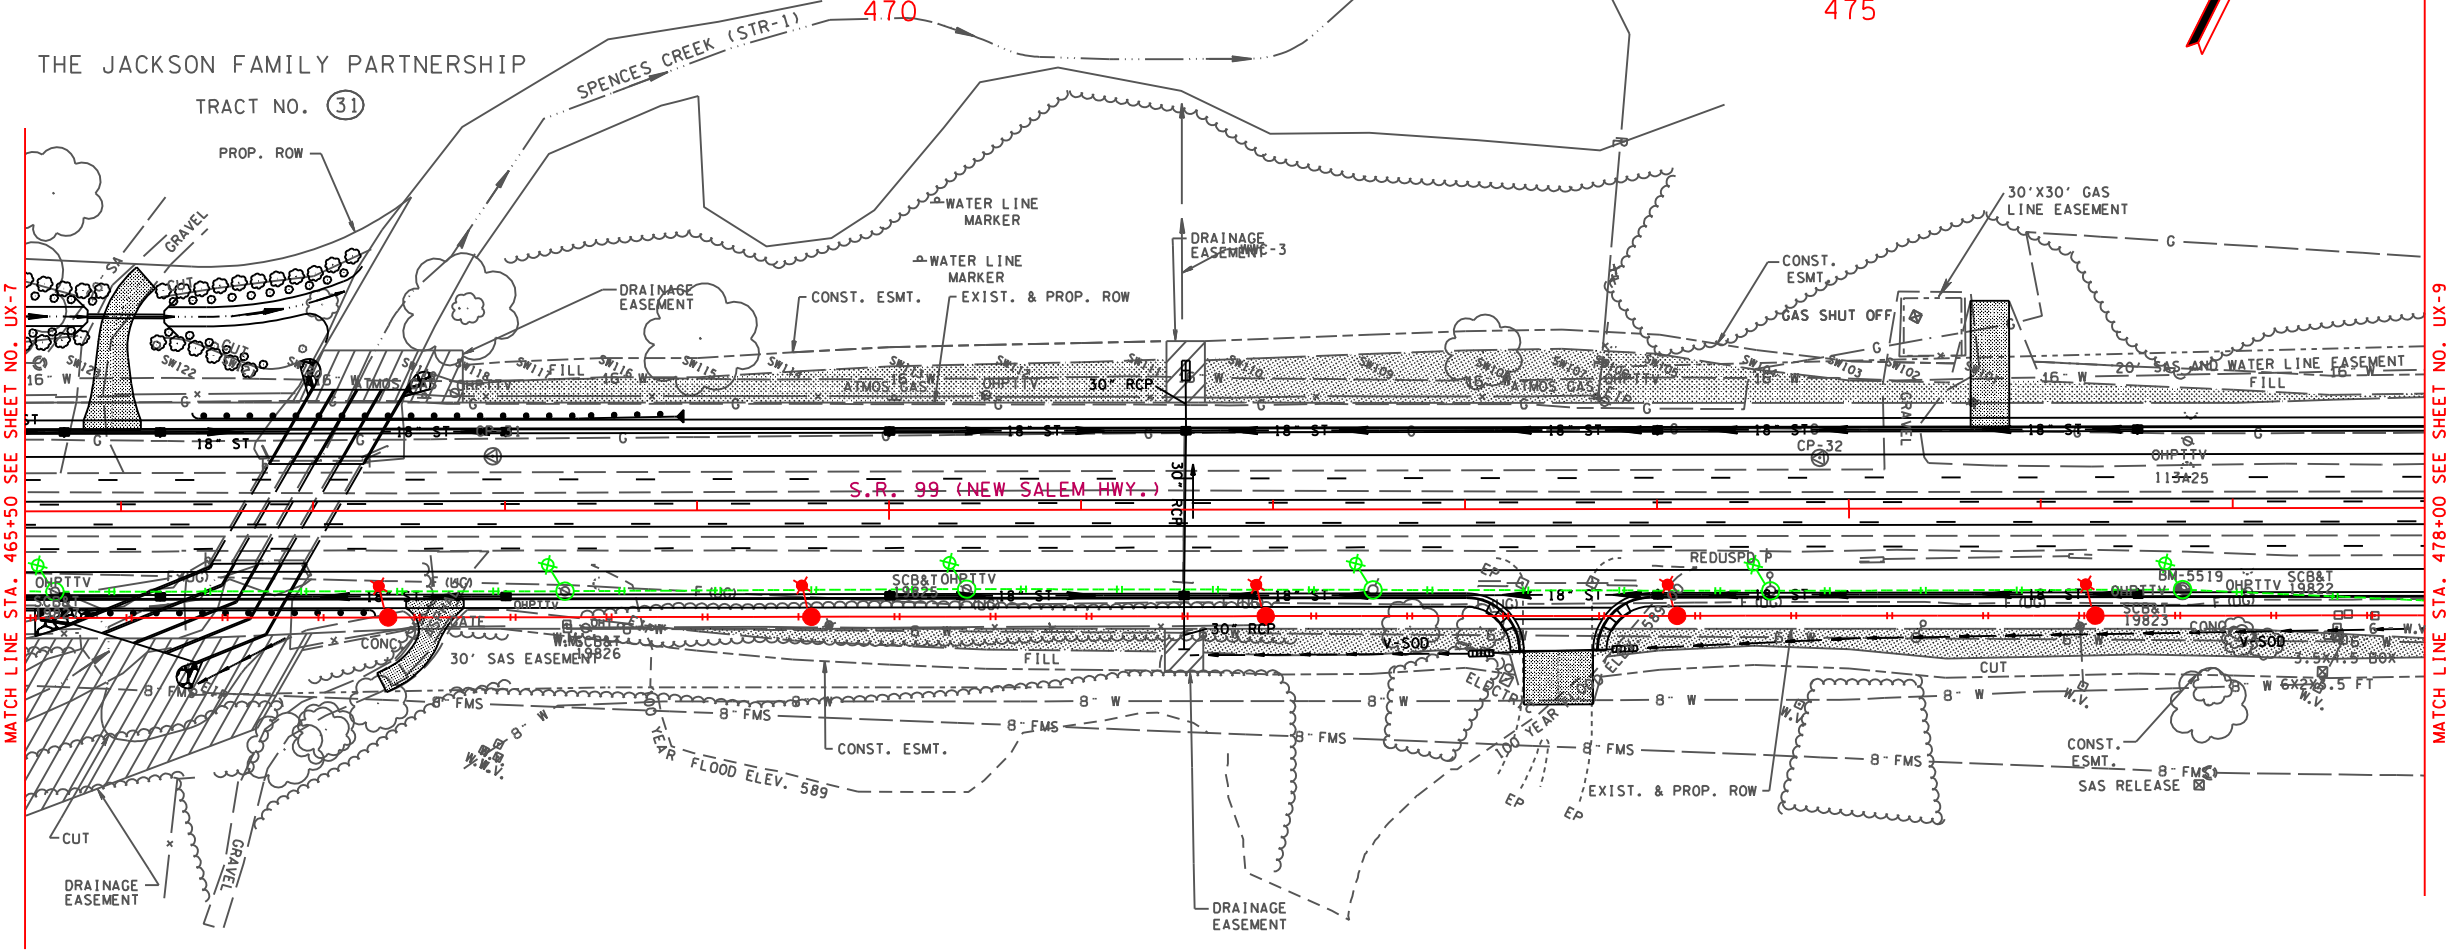

WORLD OUTREACH CHURCH
DR. GEORGE JACKSON
TRACT NO. (36)



WORLD OUTREACH CHURCH
DR. GEORGE JACKSON
TRACT NO. (36)

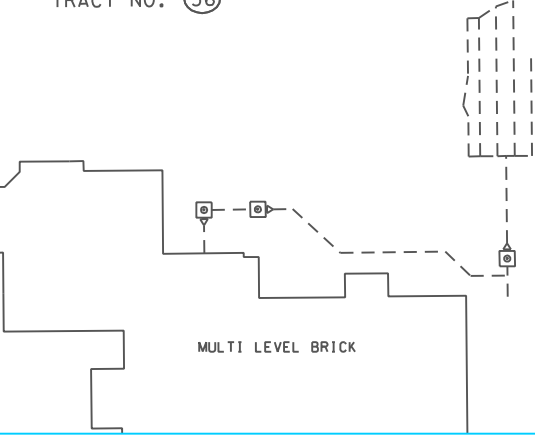

JOB NUMBER: 81423
DESIGNED: CED
DRAWN: RKW
CHECKED: JNC


Allen & Hoshall
since 1915
8331 E. WALKER SPRINGS LANE, SUITE 102
KNOXVILLE, TENNESSEE 37923
(865) 693-7881 (865) 693-7824

ELECTRIC UTILITY RELOCATION
STA. 465+50 TO 478+00

SCALE: 1"=50'
DATE: 07.10.2013

TYPE	YEAR	PROJECT NO.	SHEET NO.
CONST	2013	75013-2240-14	UX-12
		STP-99(29)	

RUTHERFORD CO.

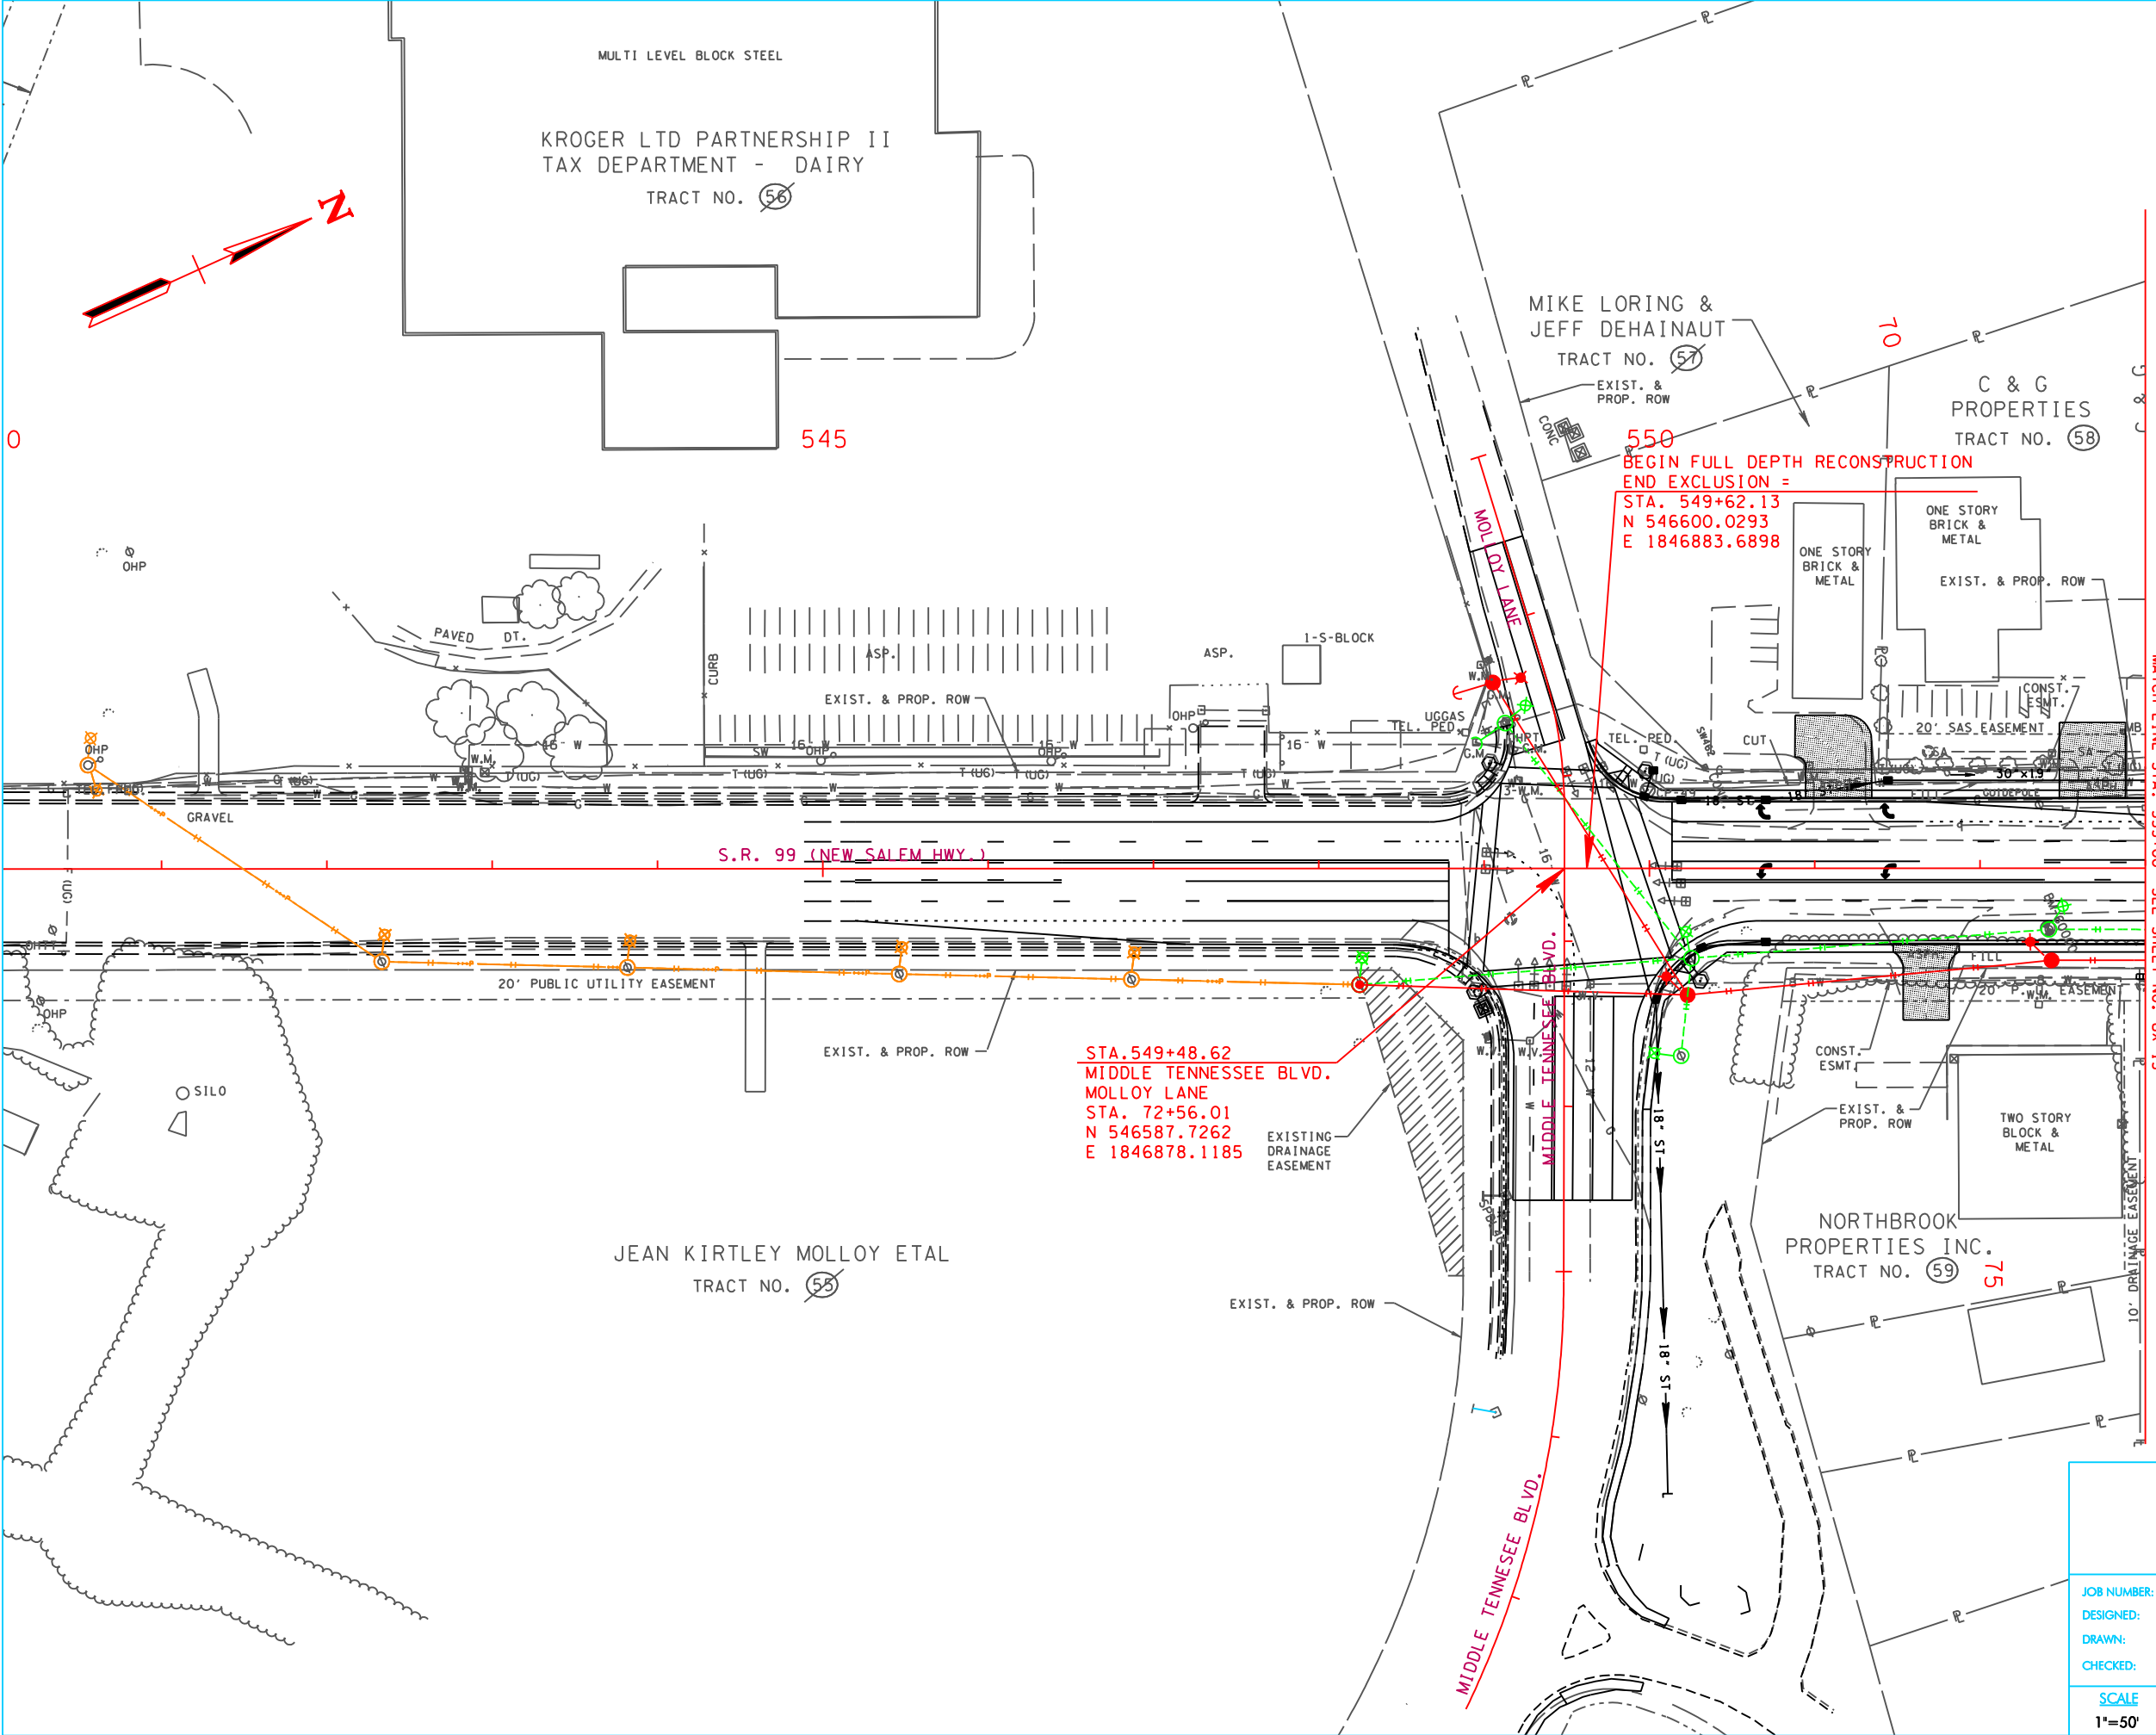

MURFREESBORO



Allen & Hoshall
since 1915

8331 E. WALKER SPRINGS LANE, SUITE 102
KNOXVILLE, TENNESSEE 37923
(865) 693-7881 (865) 693-7824

ELECTRIC UTILITY RELOCATION
STA. 540+50 TO 553+00


JOB NUMBER: 81423
DESIGNED: CED
DRAWN: RKW
CHECKED: JNC

SCALE
1"=50'


DATE
07.10.2013

TYPE	YEAR	PROJECT NO.	SHEET NO.
CONST	2013	75013-2240-14	UX-13
		STP-99(29)	

RUTHERFORD CO.

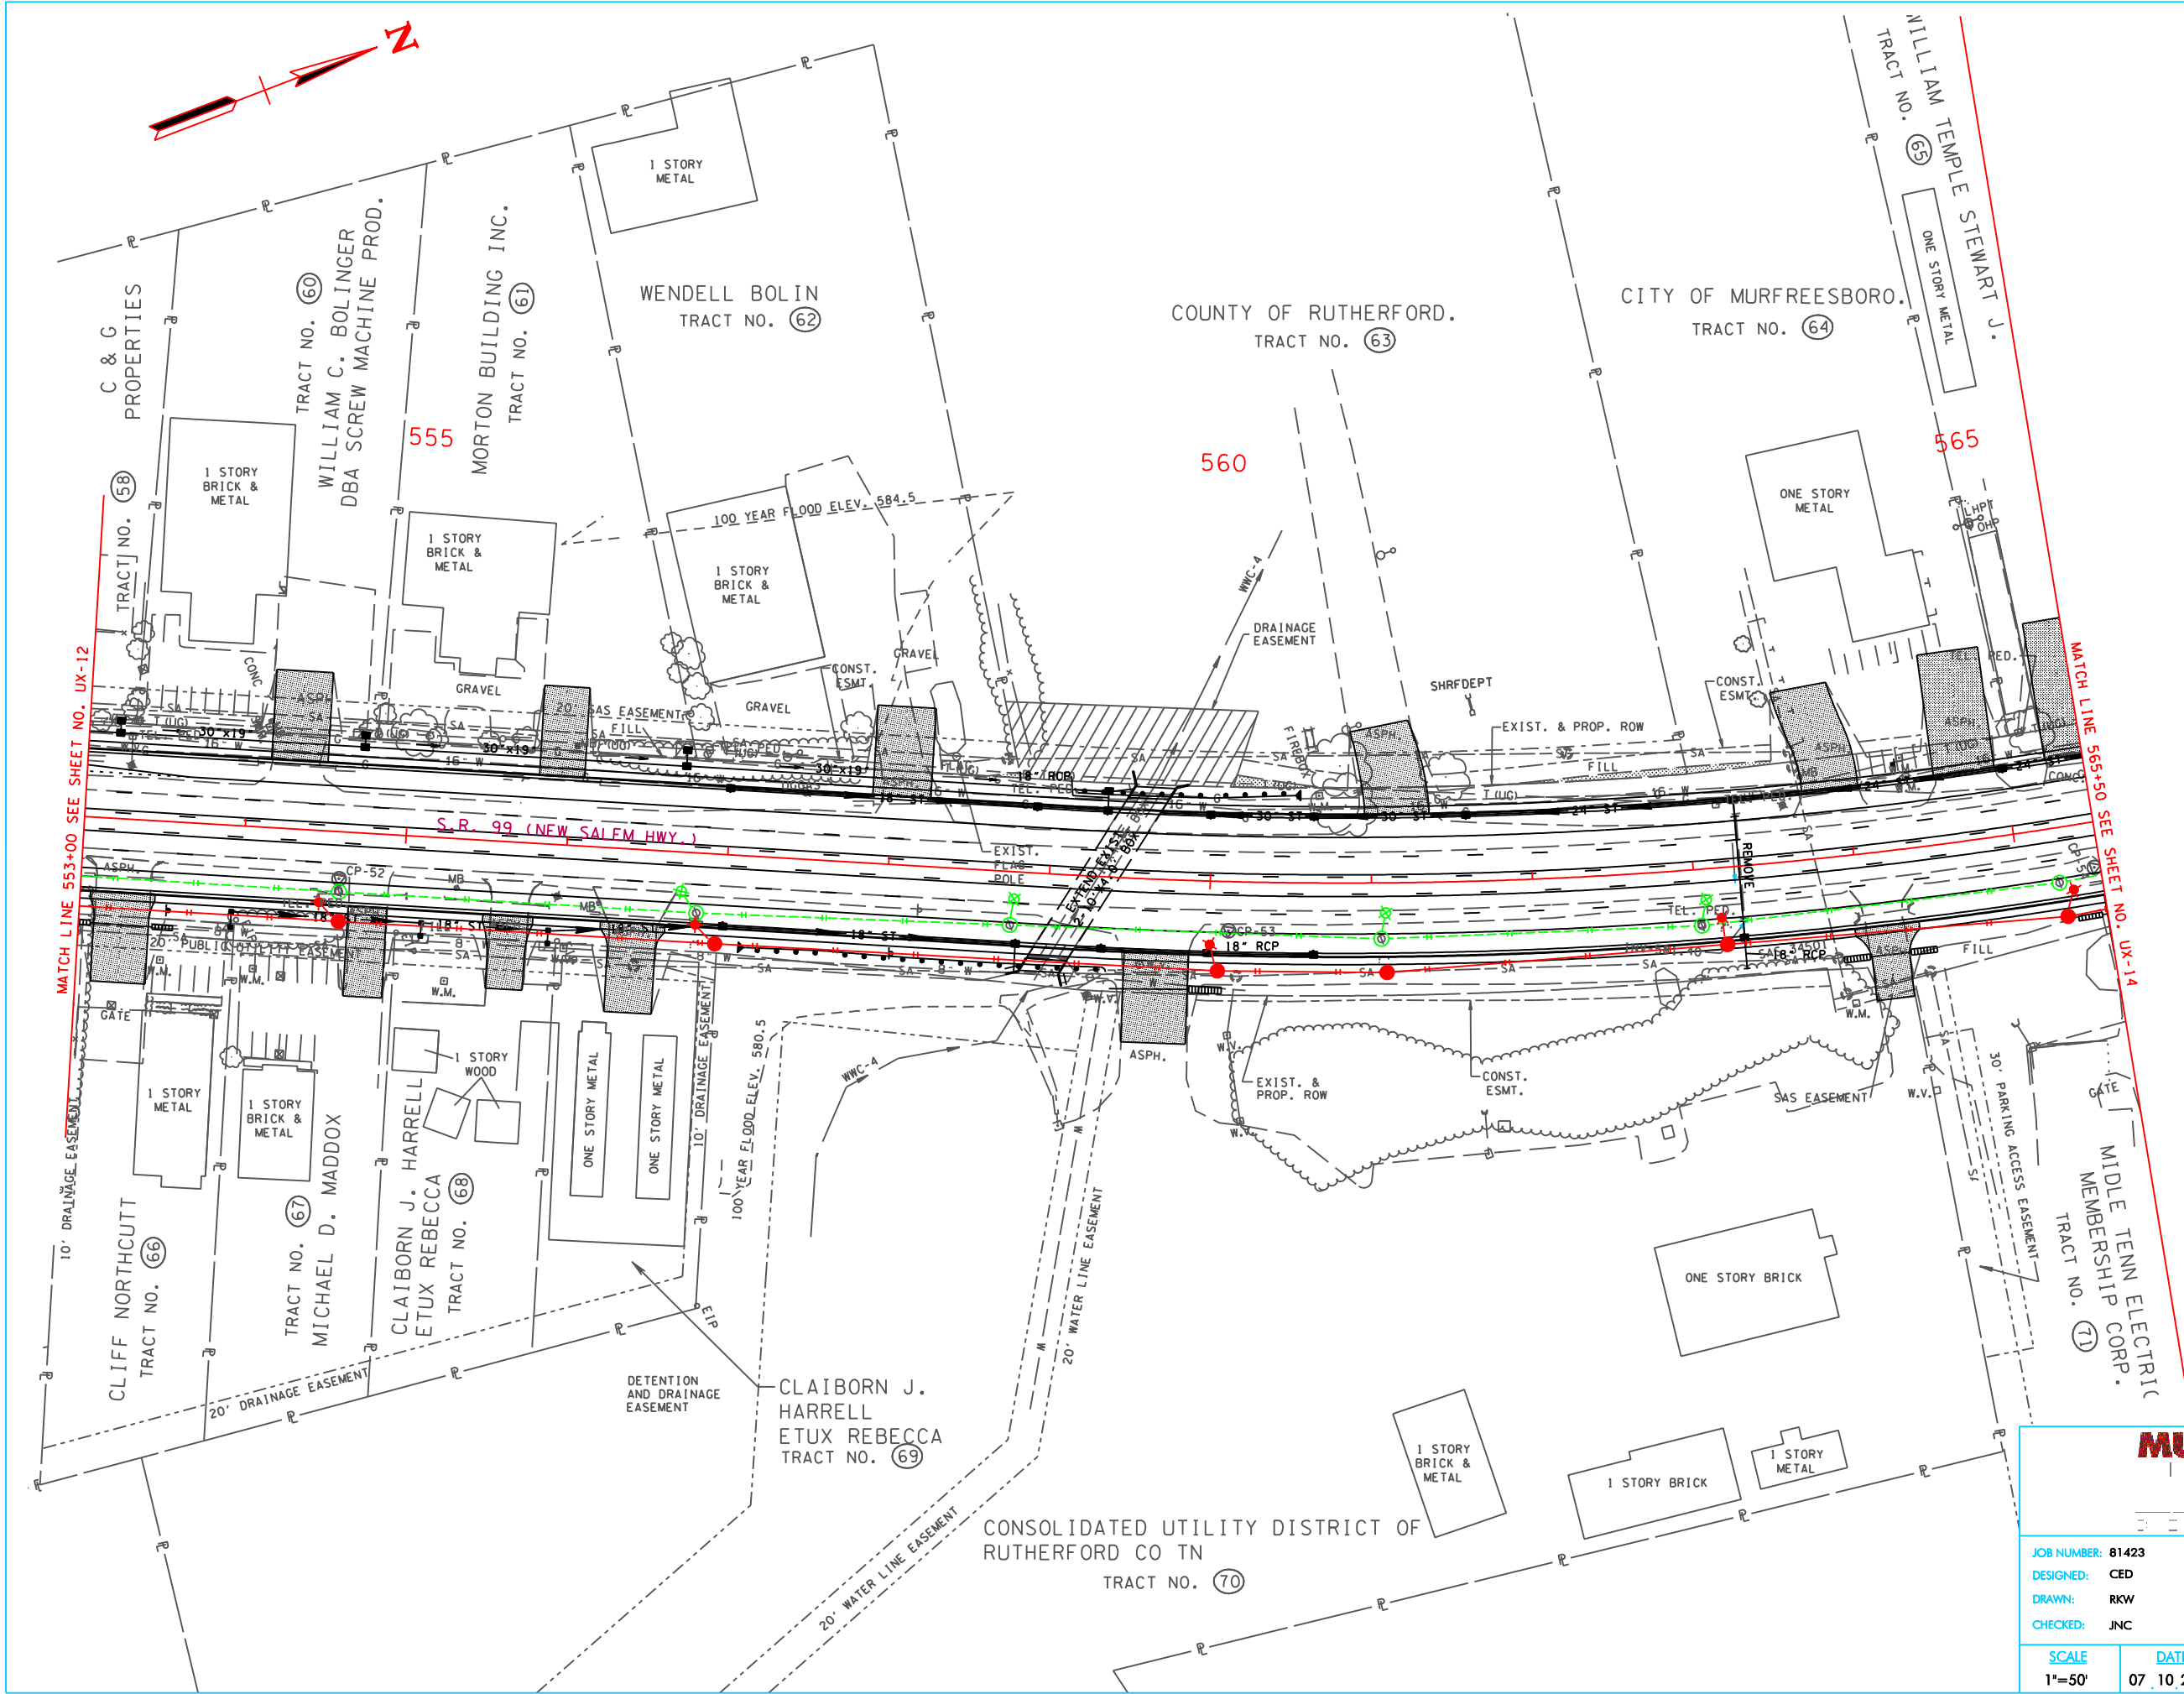

MURFREESBORO

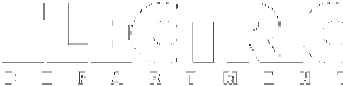

JOB NUMBER: 81423
DESIGNED: CED
DRAWN: RKW
CHECKED: JNC

Allen & Hoshall
since 1915

8331 E. WALKER SPRINGS LANE, SUITE 102
KNOXVILLE, TENNESSEE 37923
(865) 693-7881 (865) 693-7824


ELECTRIC UTILITY RELOCATION
STA. 553+00 TO 565+50

SCALE
1"=50'


DATE
07.10.2013

TYPE	YEAR	PROJECT NO.	SHEET NO.
CONST	2013	75013-2240-14	UX-14
		STP-99(29)	

RUTHERFORD CO.

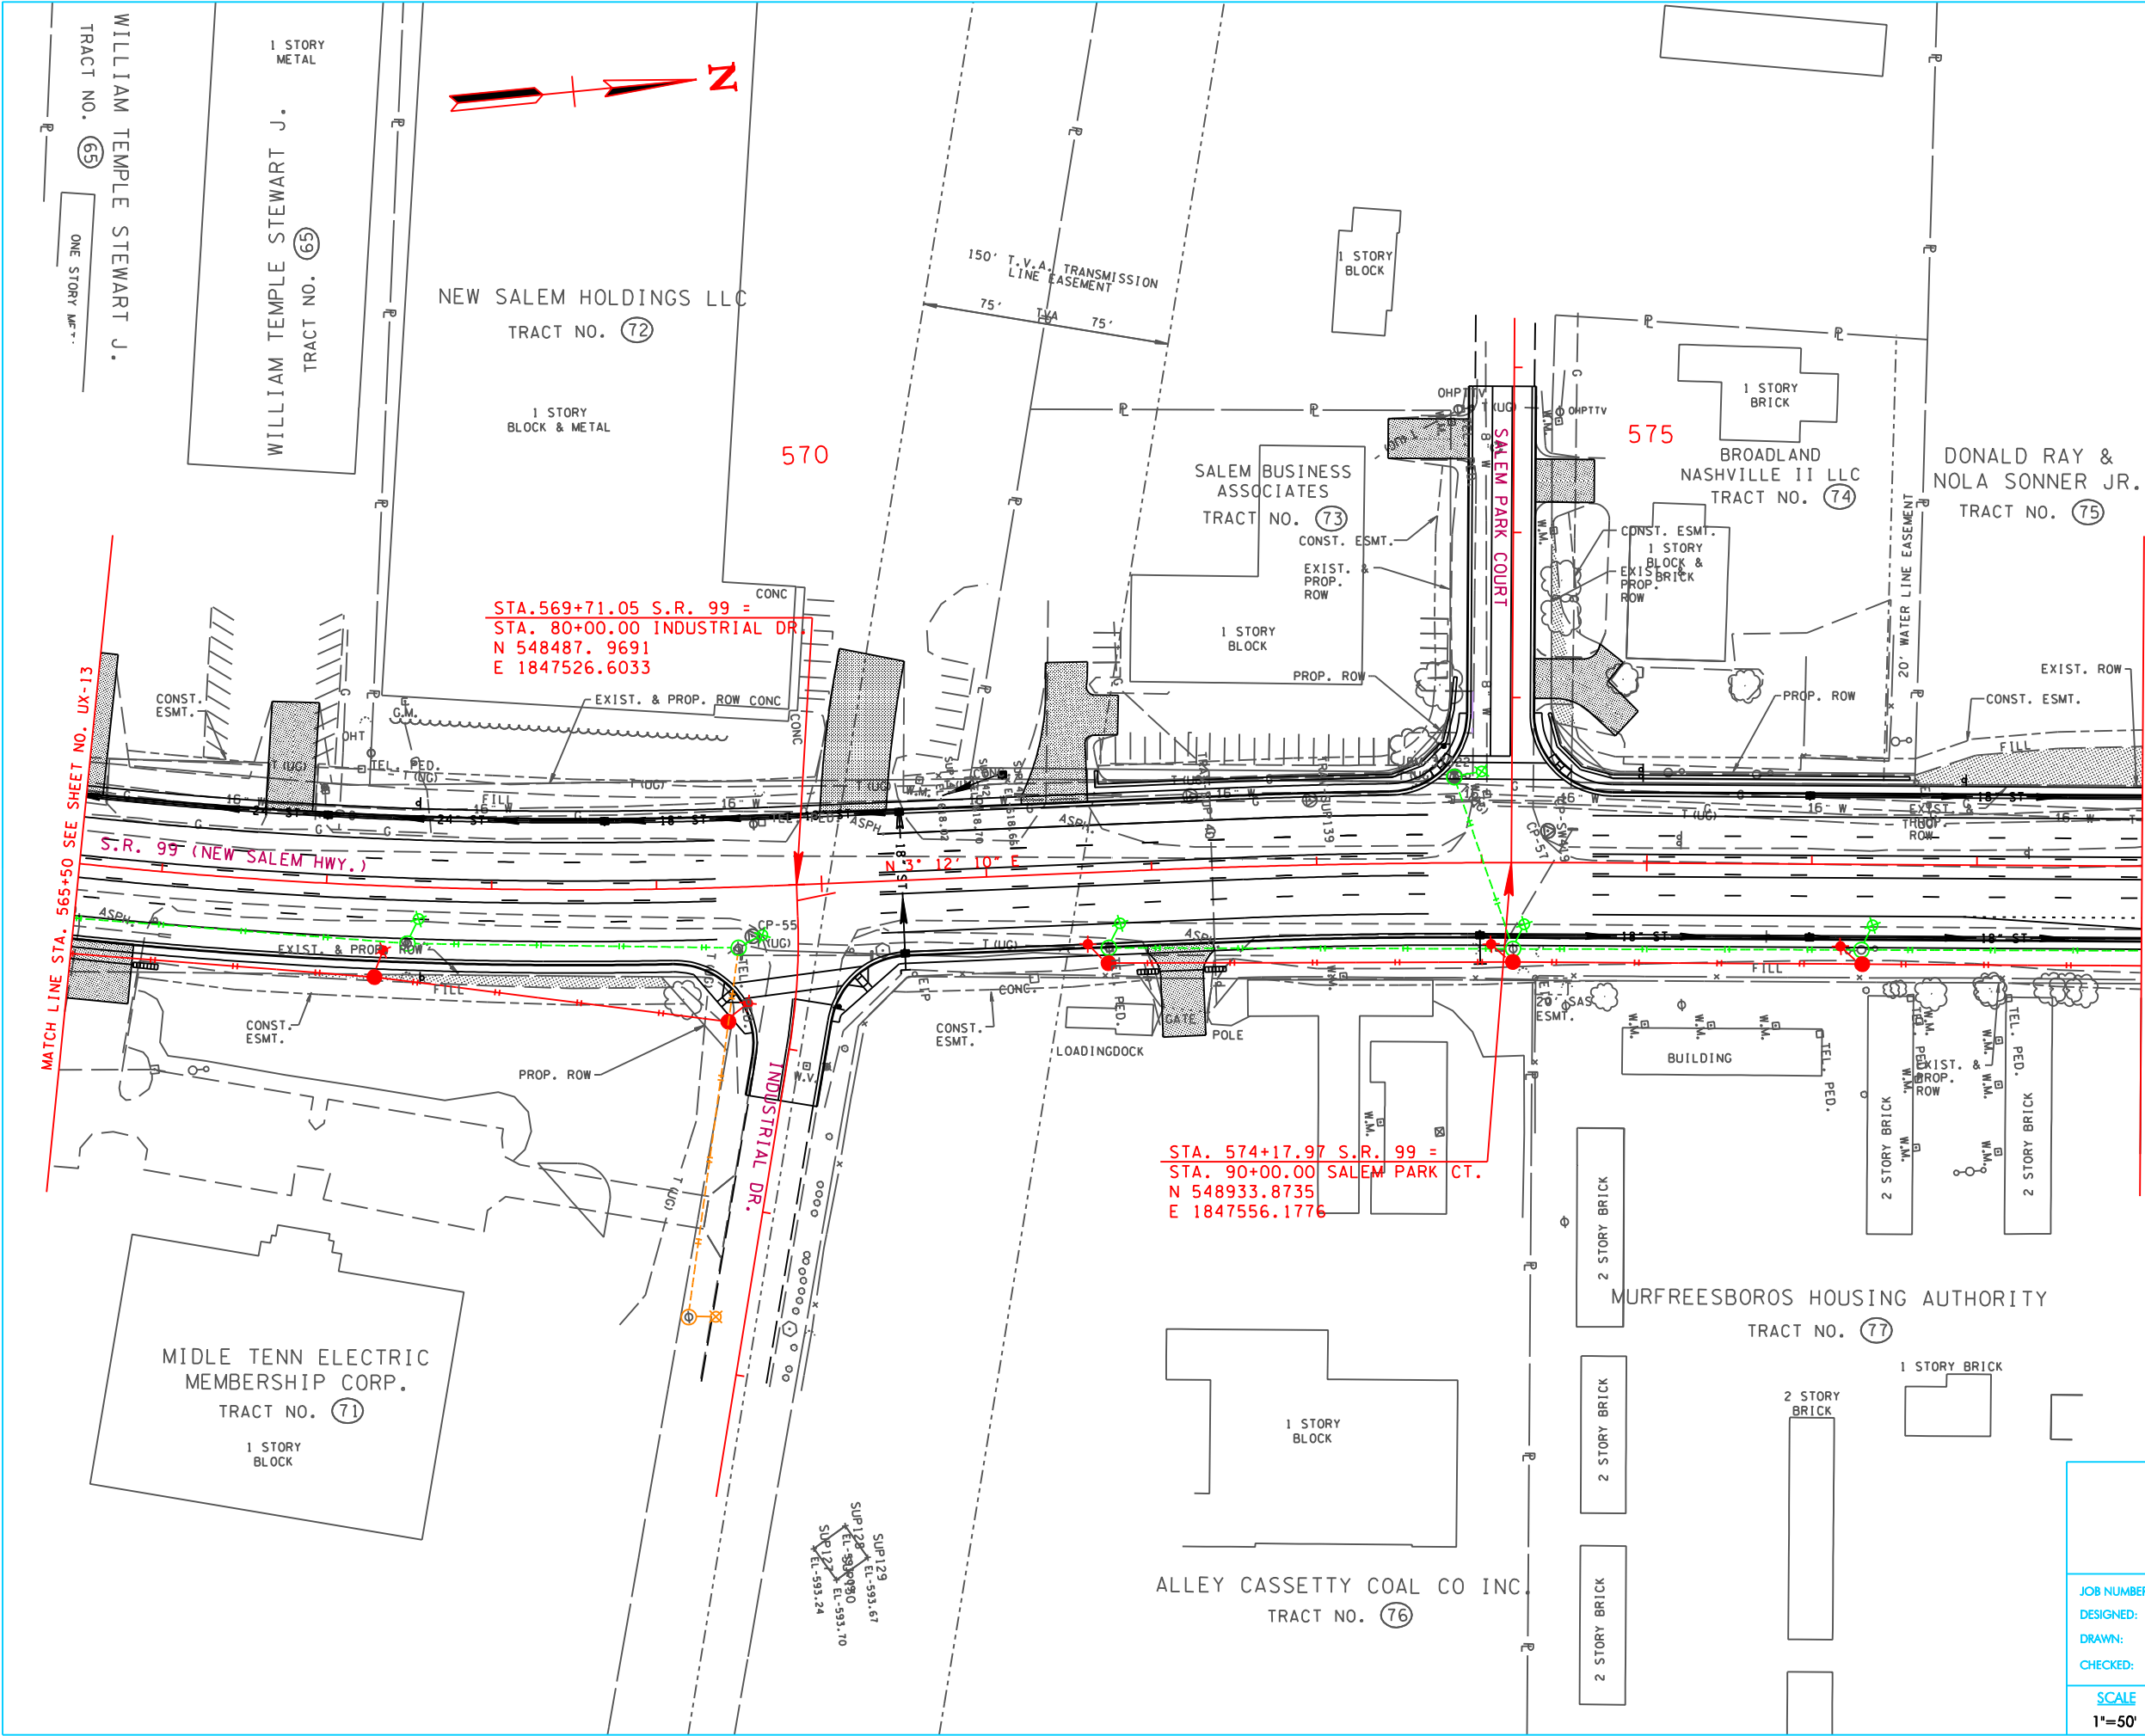

MURFREESBORO

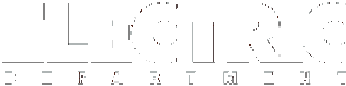

JOB NUMBER: 81423
DESIGNED: CED
DRAWN: RKW
CHECKED: JNC


Allen & Hoshall
since 1915
8331 E. WALKER SPRINGS LANE, SUITE 102
KNOXVILLE, TENNESSEE 37923
(865) 693-7881 (865) 693-7824

ELECTRIC UTILITY RELOCATION
STA. 565+50 TO 578+00


SCALE: 1"=50'
DATE: 07.10.2013

TYPE	YEAR	PROJECT NO.	SHEET NO.
CONST	2013	75013-2240-14	UX-15
		STP-99(29)	

RUTHERFORD CO.

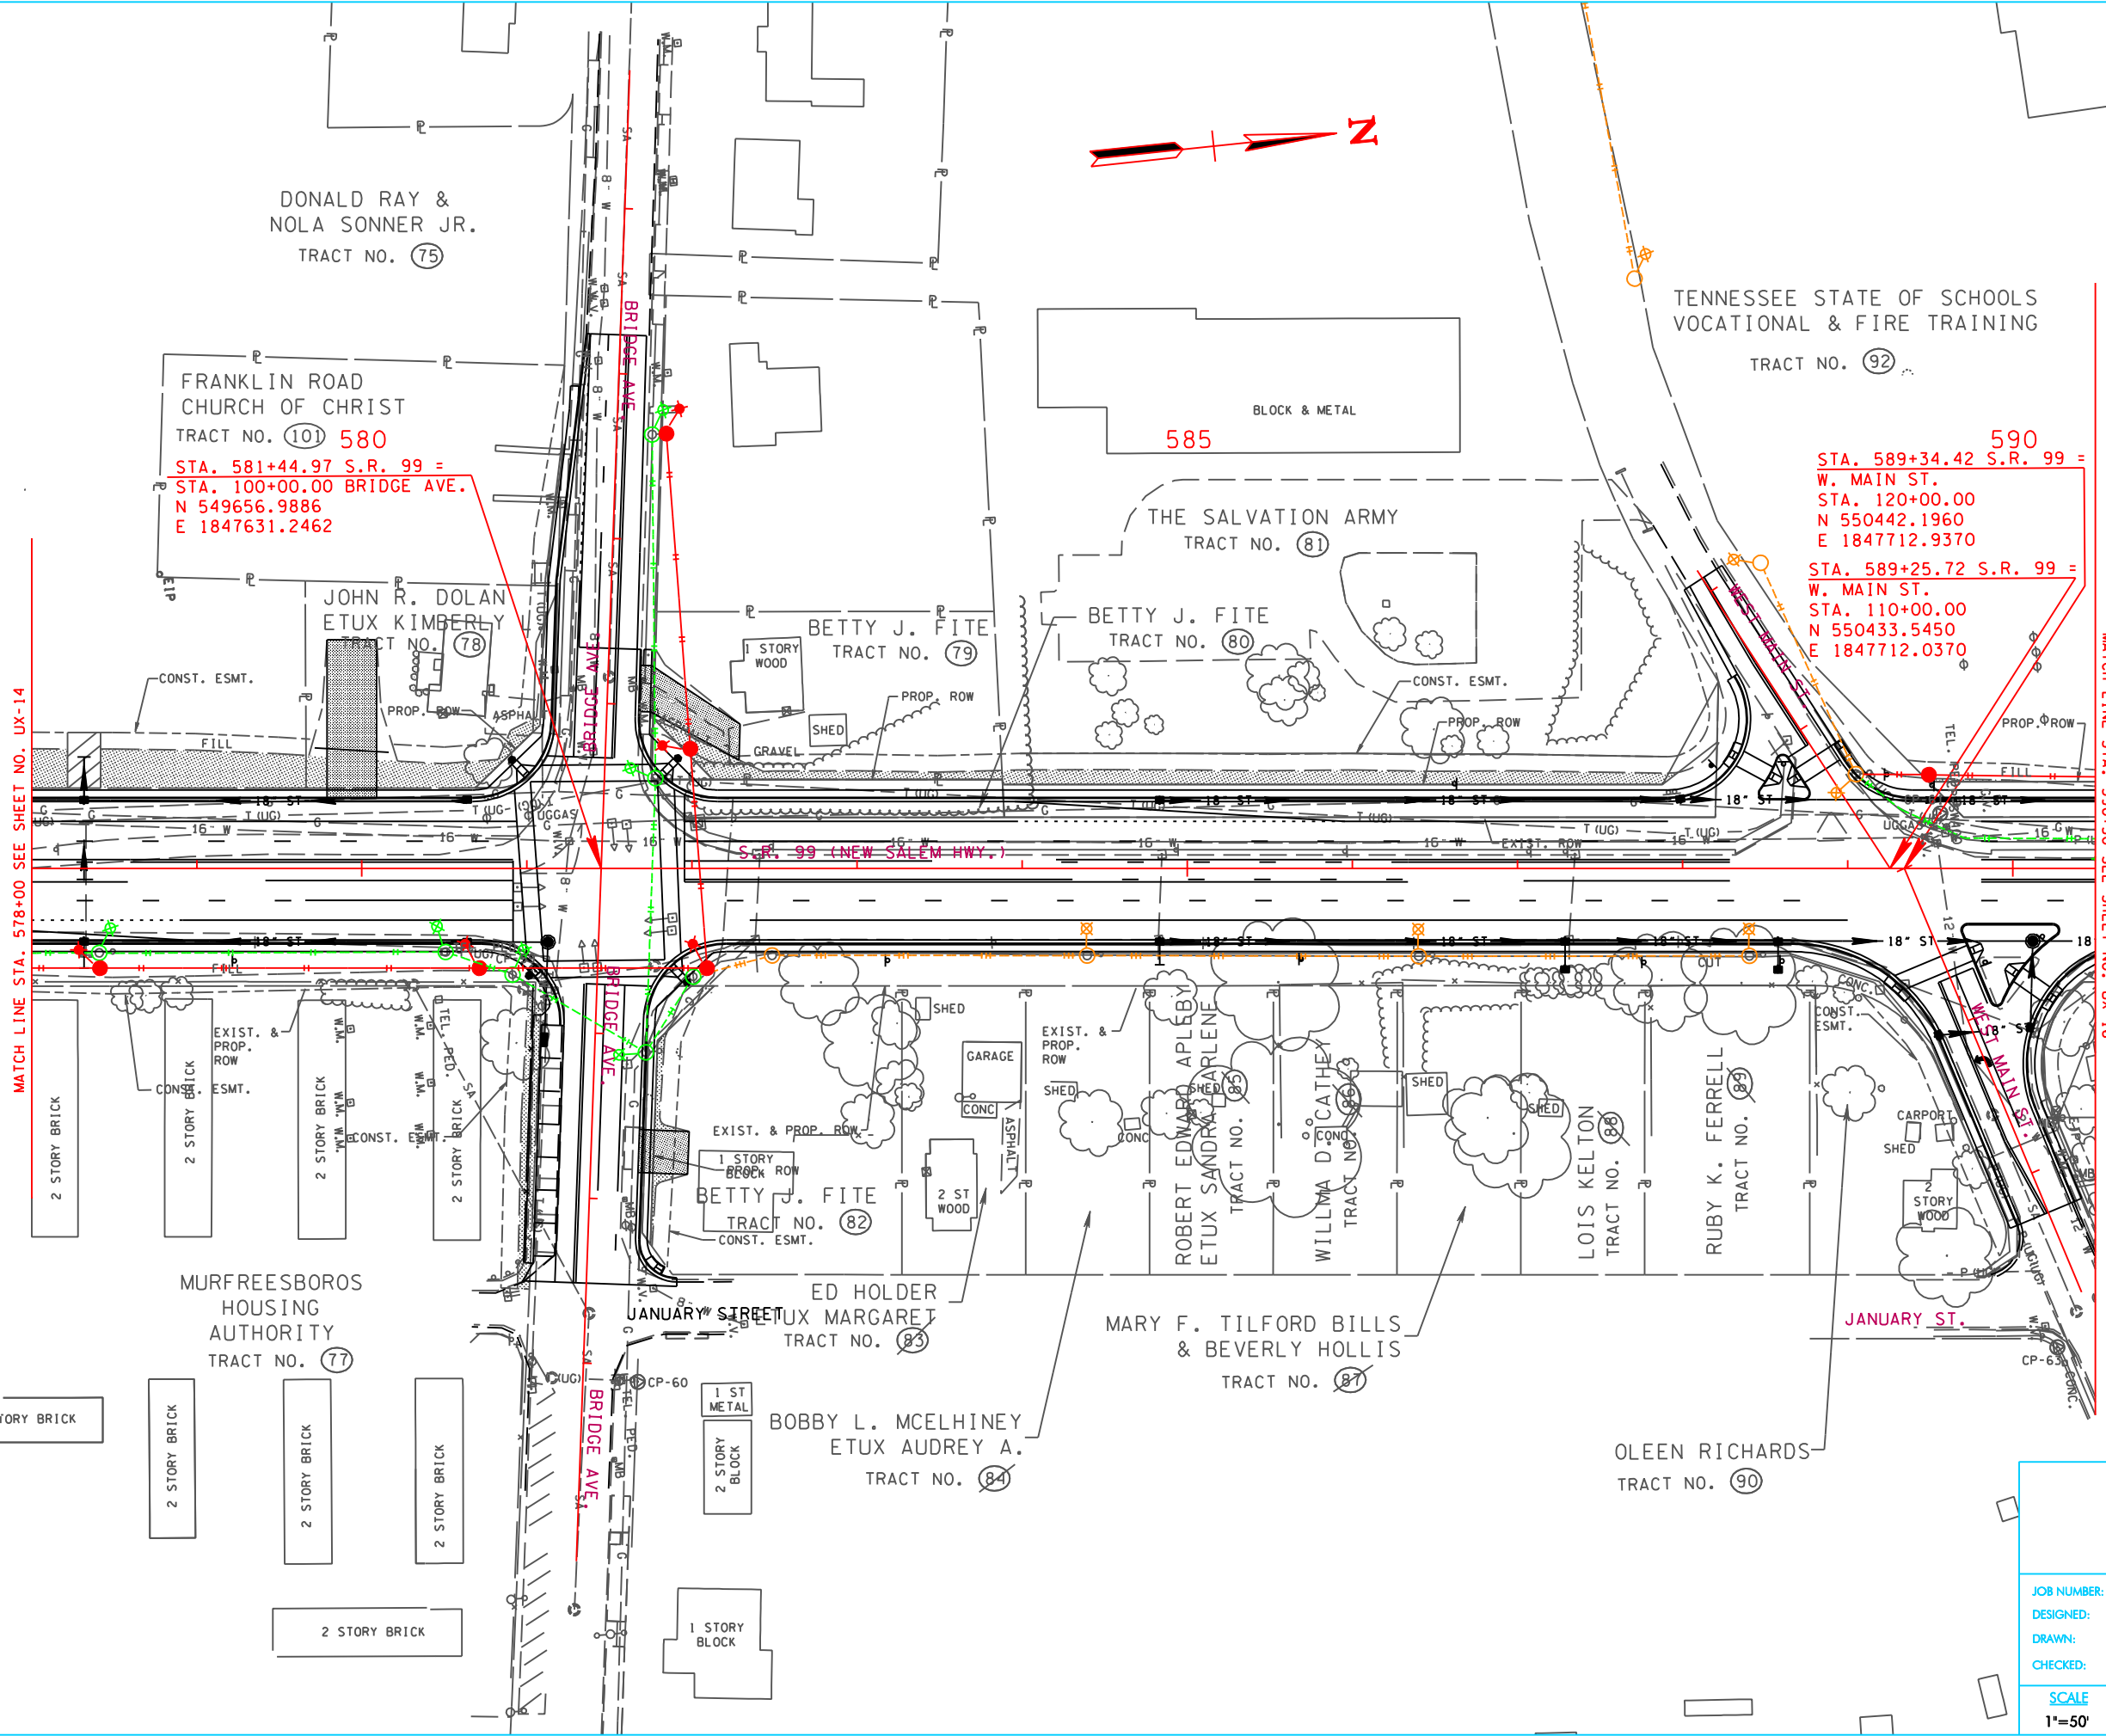

MURFREESBORO

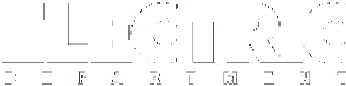

JOB NUMBER: 81423
DESIGNED: CED
DRAWN: RKW
CHECKED: JNC


Allen & Hoshall
since 1915
8331 E. WALKER SPRINGS LANE, SUITE 102
KNOXVILLE, TENNESSEE 37923
(865) 693-7881 (865) 693-7824

ELECTRIC UTILITY RELOCATION
STA. 578+00 TO 590+50

SCALE: 1"=50'
DATE: 07.10.2013

TYPE	YEAR	PROJECT NO.	SHEET NO.
CONST	2013	75013-2240-14	UX-16
		STP-99(29)	

RUTHERFORD CO.

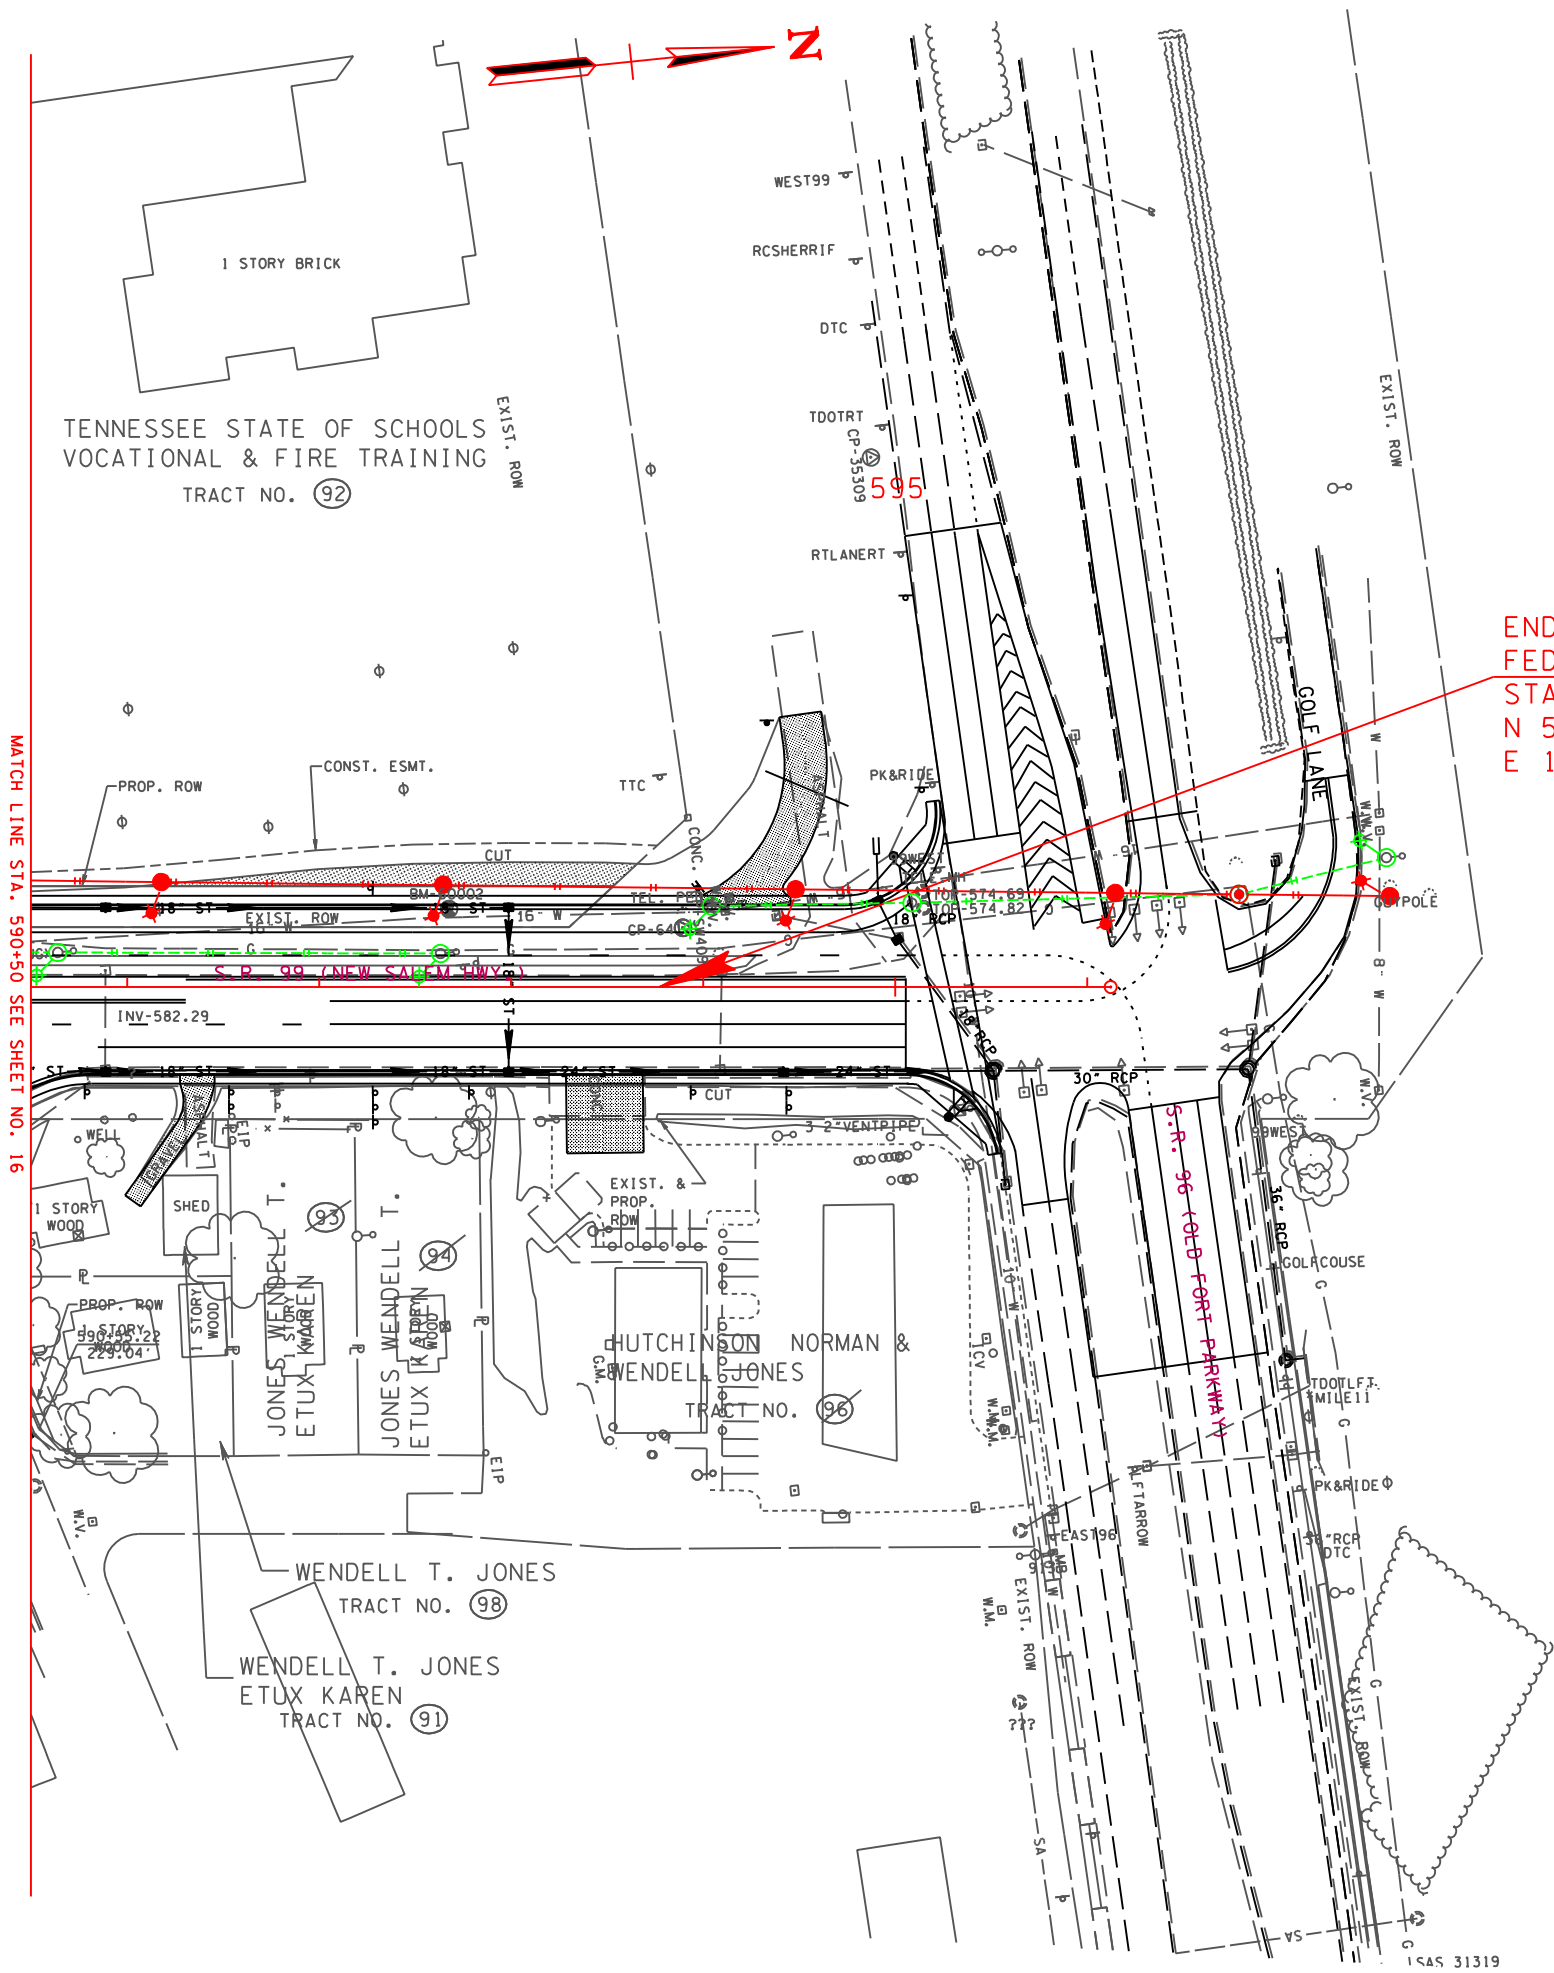

MURFREESBORO

ENGINEERS

Allen & Hoshall
since 1915

8331 E. WALKER SPRINGS LANE, SUITE 102
KNOXVILLE, TENNESSEE 37923
(865) 693-7881 (865) 693-7824

ELECTRIC UTILITY RELOCATION

STA. 590+50 TO 596+12

JOB NUMBER: 81423
DESIGNED: CED
DRAWN: RKW
CHECKED: JNC

SCALE

1"=50'

DATE

07.10.2013