


EBL

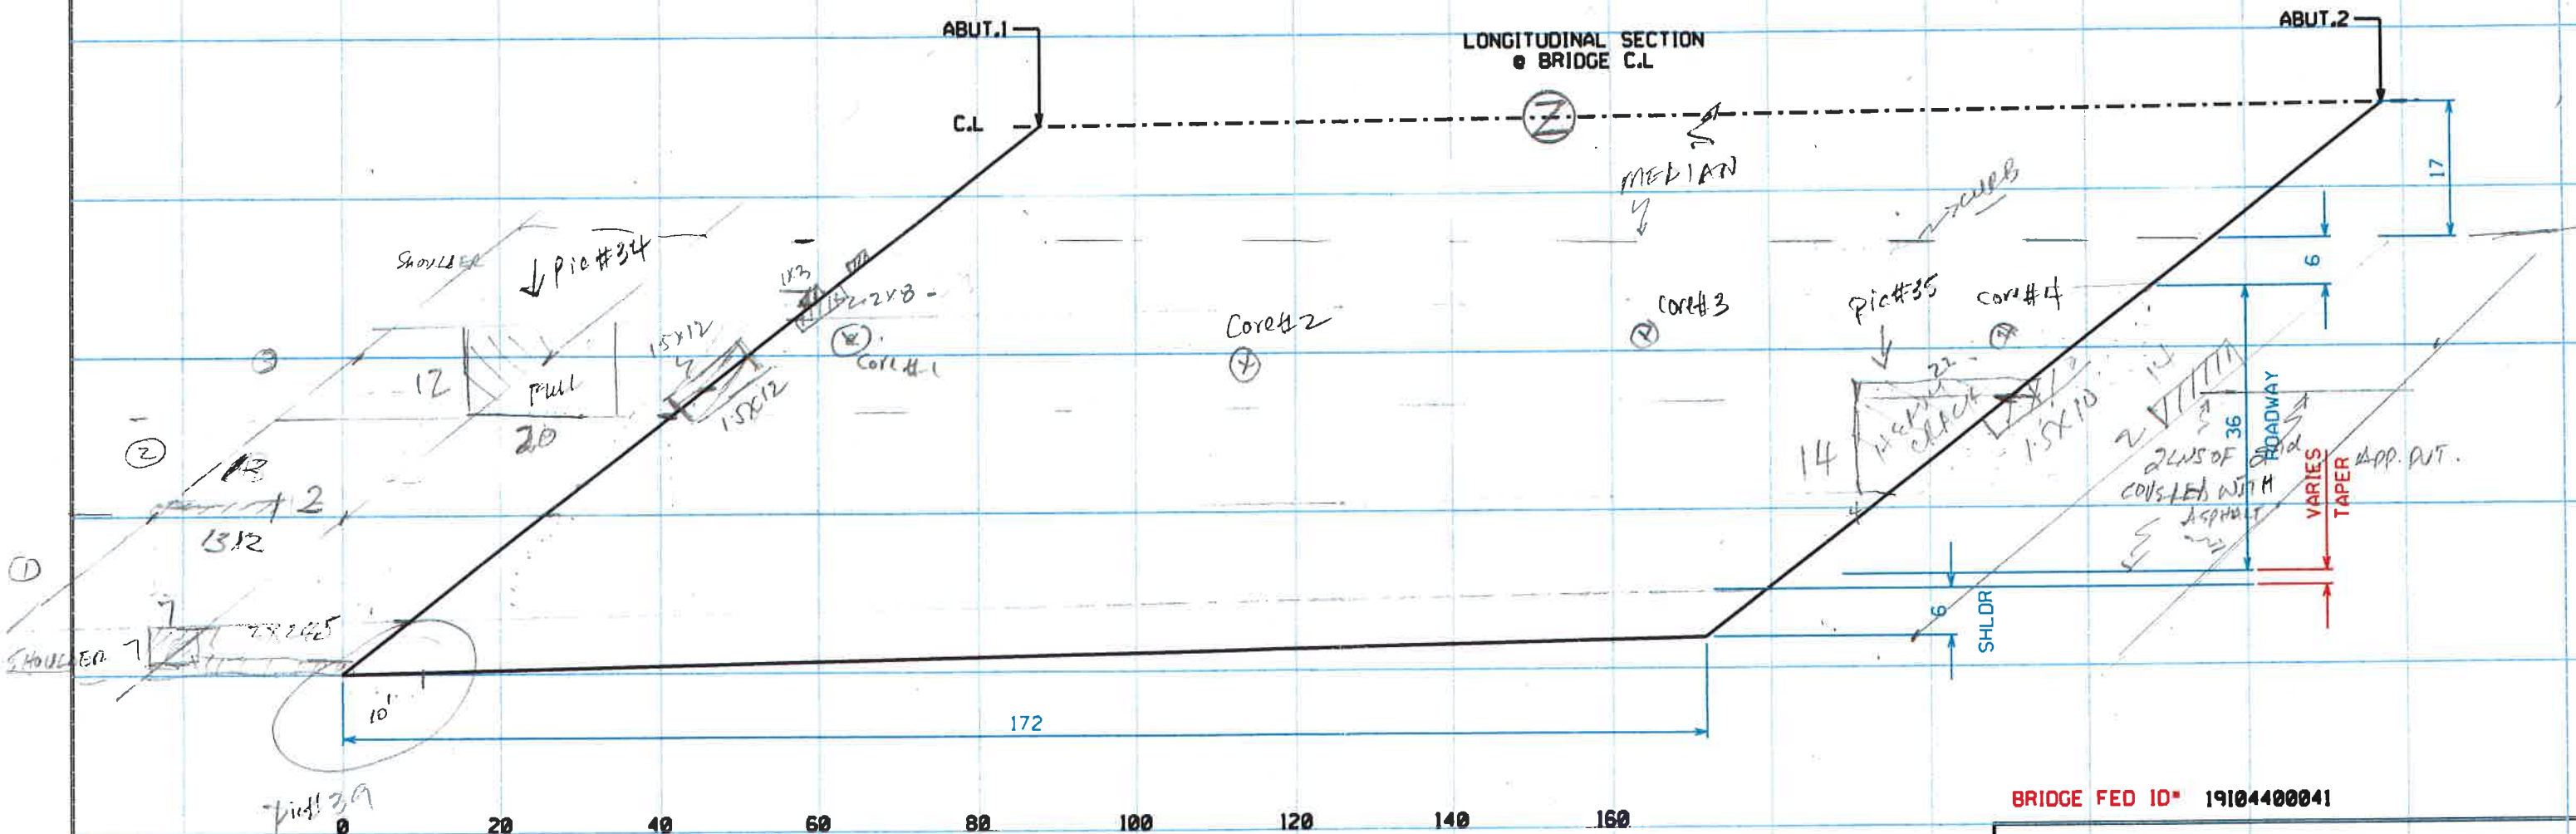

BRIDGE FED ID# 19104400041

STATE OF TENNESSEE  
DEPARTMENT OF TRANSPORTATION  
OFFICE OF BRIDGE INSPECTION  
AND REPAIR

BRIDGE NO. 19-1440-5.44  
CROSSING: BRANDSFORD AVE.

COUNTY: DAVIDSON

DRAWN ASHRAF ARMANIOS SCALE 1:20  
DATE 08-14-2017 SKEW 38°

BRIDGE WIDTH VARIES 133.5' TO 137.5' BRIDGE LENGTH 172'

EBL

# Photographs

Bridge ID#: 19104400041

Date: 03/08/2016



BRIDGE PARAPET "A" RT. W/ IMPACT DAMAGE EBL

*/10' @ Arri. #1*



APPROACH "A" END WBL

*From 2016 Report*

PRODUCED PURSUANT TO  
PUBLIC RECORDS REQUEST  
This document is covered by 23 USC §409  
And its production pursuant to a public  
document records request does not  
waive the provisions of §409


Pic # 35

Approach  
PVT

BRIDGE  
SIDE

HEAVY  
CRACKS  
@ Avail. #2

EBL / ASPENFORD

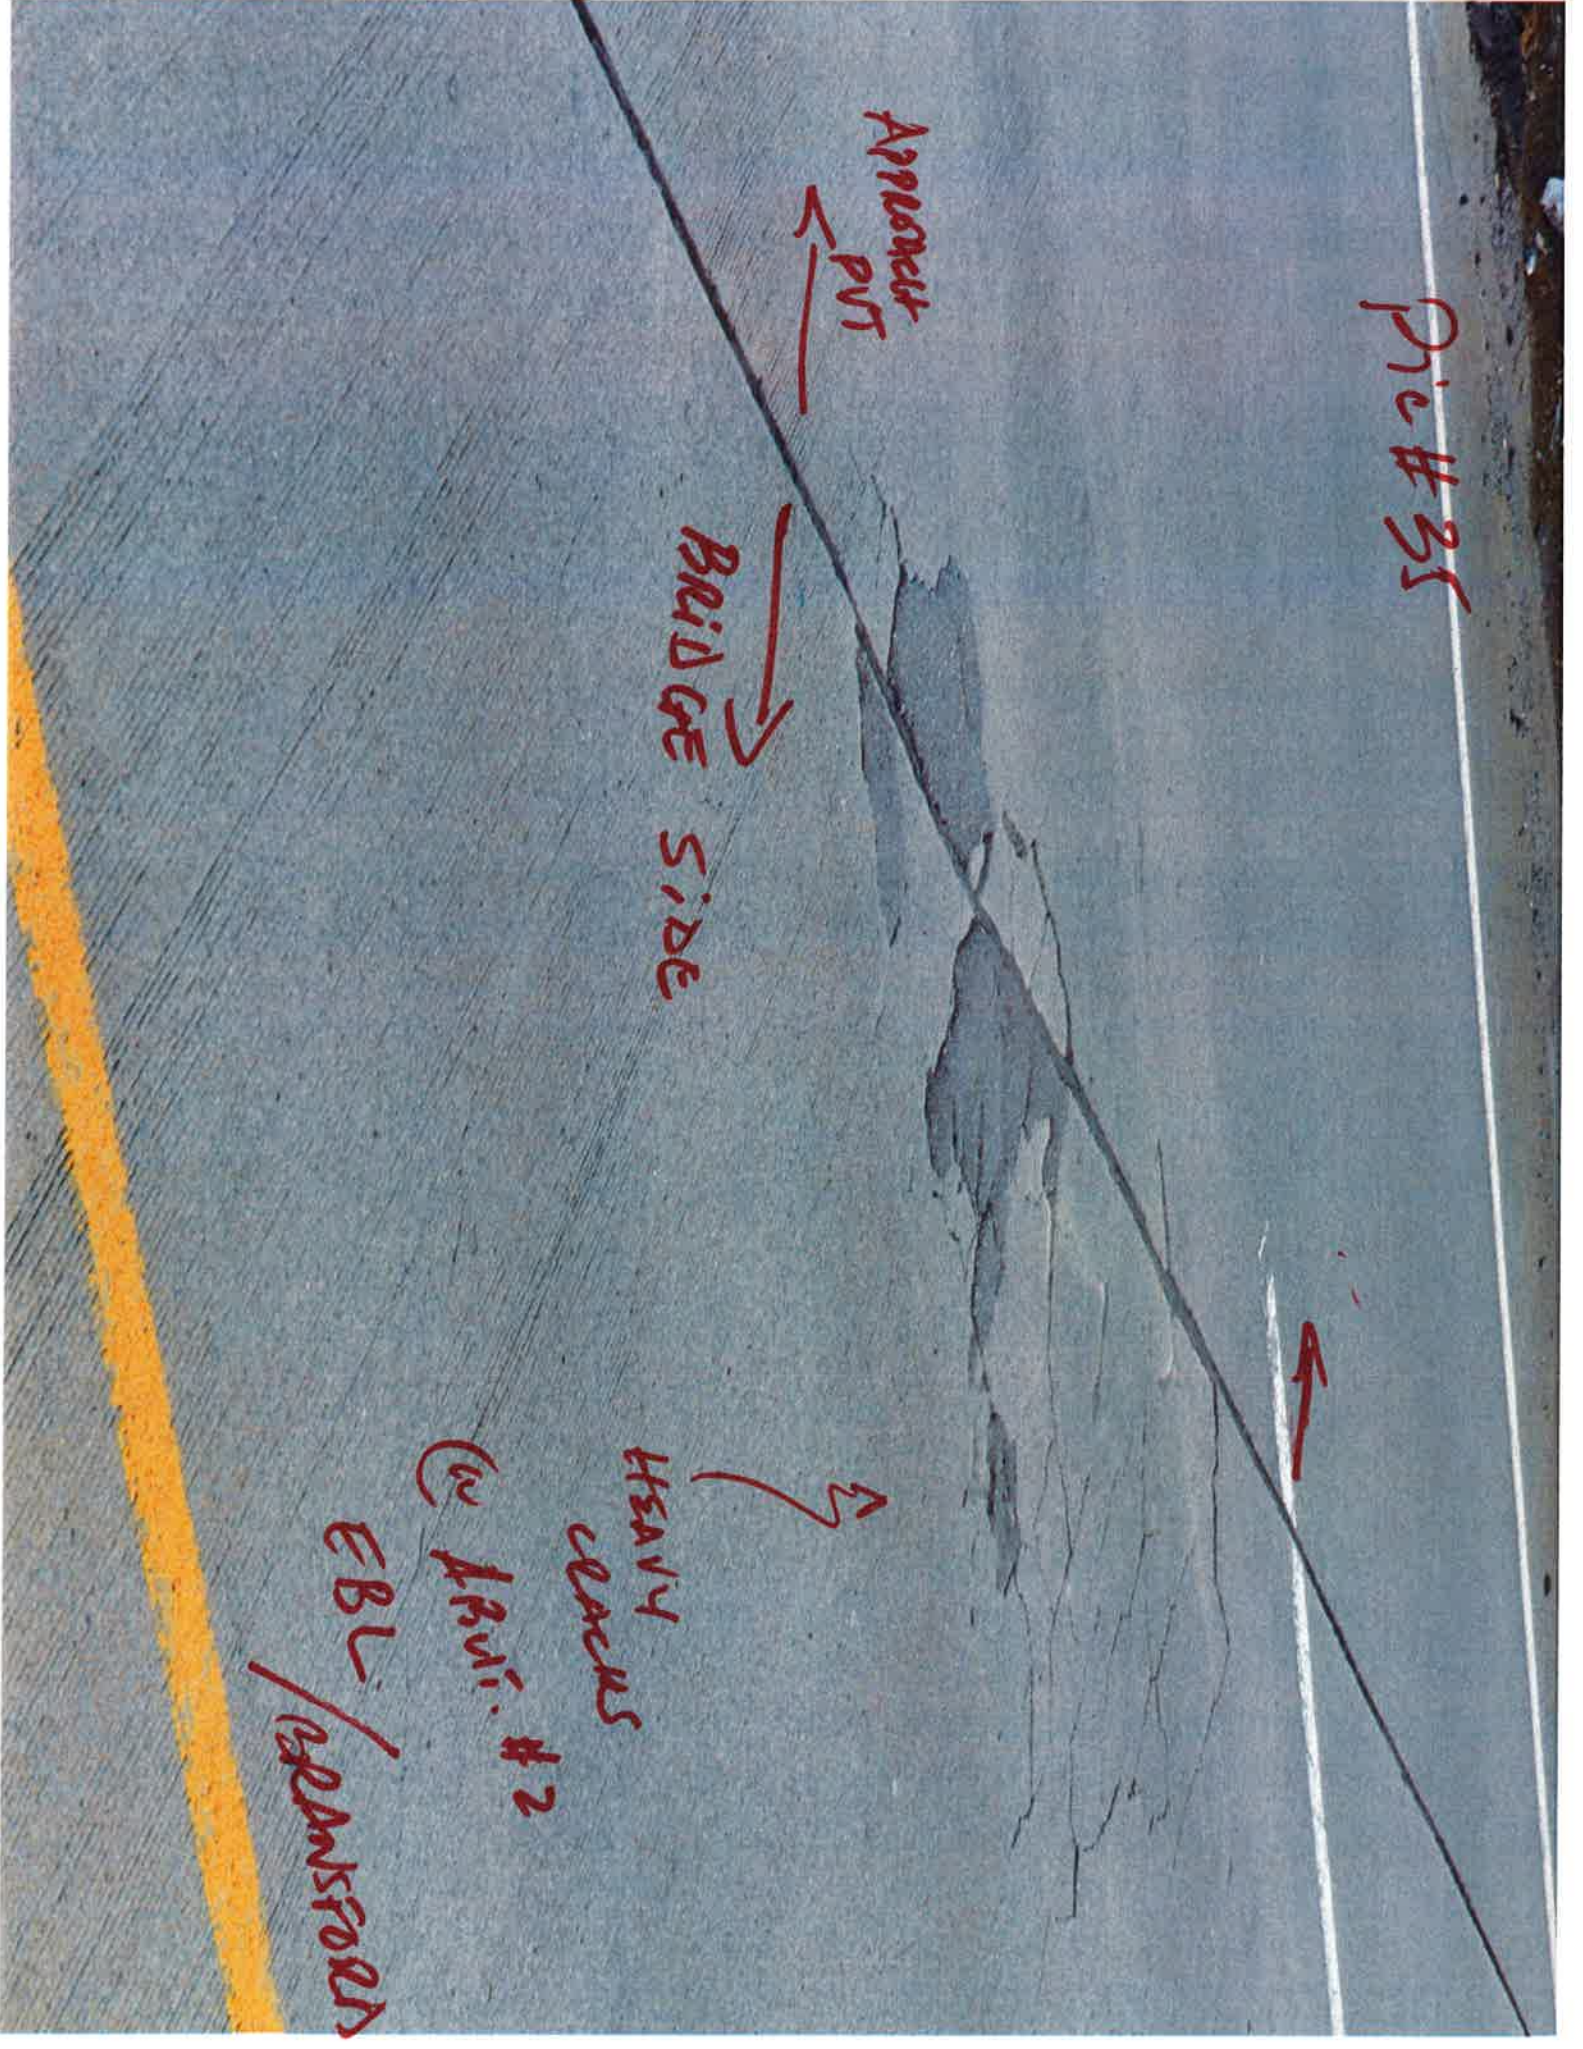

Pic # 34

From 10 PM  
App. 2015

@ Hunt. 1 side  
Beamsford Ave

