


STATE OF TENNESSEE DEPARTMENT OF TRANSPORTATION OFFICE OF BRIDGE INSPECTION AND REPAIR	BRIDGE NO. 19-1440-0.36 L BRIDGE FED ID : 19104400002 CROSSING: CHARLOTTE AVE.	COUNTY: DAVIDSON SCALE : 1:10 SKEW : 76° RT	BRIDGE LENGTH : 181' BRIDGE WIDTH : 58'-8" DATE : 06-30-2017 DRAWN ASHRAF ARMANIOS	P# ① OF ②
---	--	---	---	-----------

CROSS SECTION
@ BRIDGE C.L.



STATE OF TENNESSE DEPARTMENT OF TRANSPORTATION OFFICE OF BRIDGE INSPECTION AND PEPAIR	BRIDGE NO. 19-1440-0.36 L BRIDGE FED ID : 19104400002 CROSSING: CHRLOTTE AVE.	COUNTY: DAVIDSON SCALE : 1:10 SKEW : 76' RT	BRIDGE LENGTH : 181' BRIDGE WIDTH : 58'-8" DATE : 06-30-2017 DRAWN ASHRAF ARMANIOS	P-2 OF 2
--	---	---	---	----------

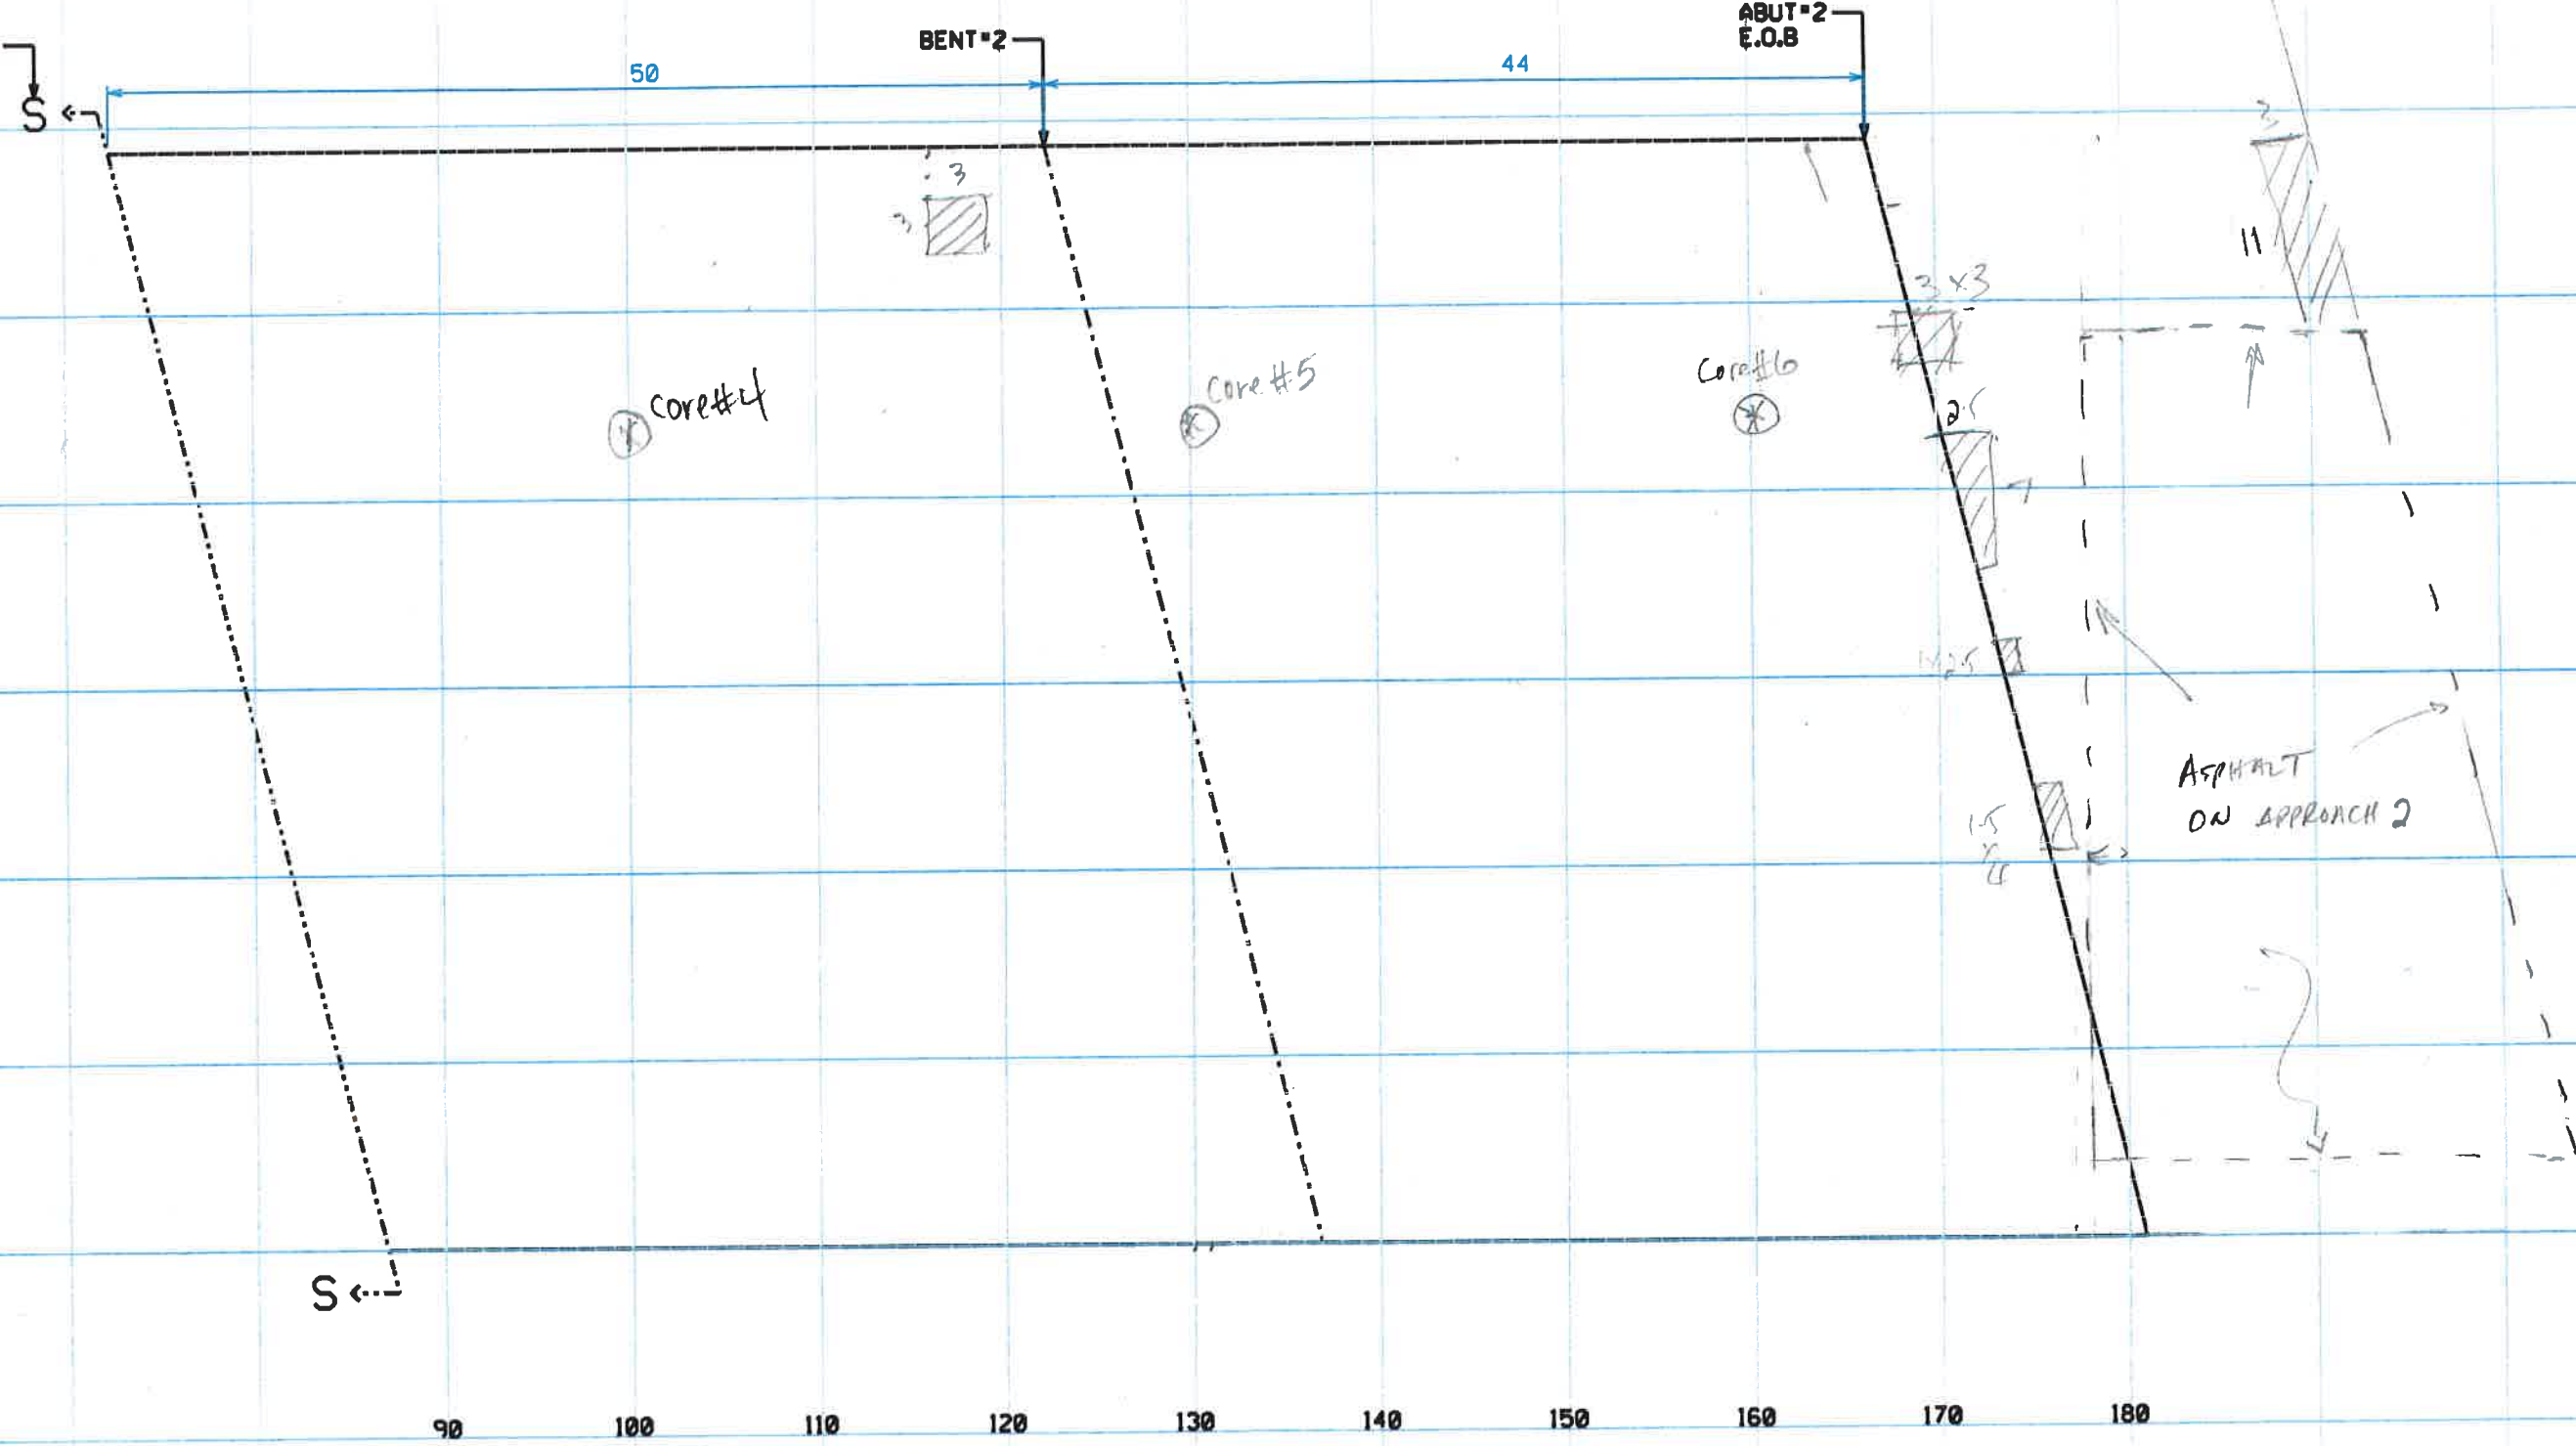

Pic #40 Part of the Bridge and Approach #1 is covered w/ Asphalt



Pic #41 Most Part of Approach #2 Covered w/ Asphalt; Bridge No. 19-I440-0.36L