


TYPE	YEAR	PROJECT NO.	SHEET NO.
BRIDGE REPAIR	2017	-	-

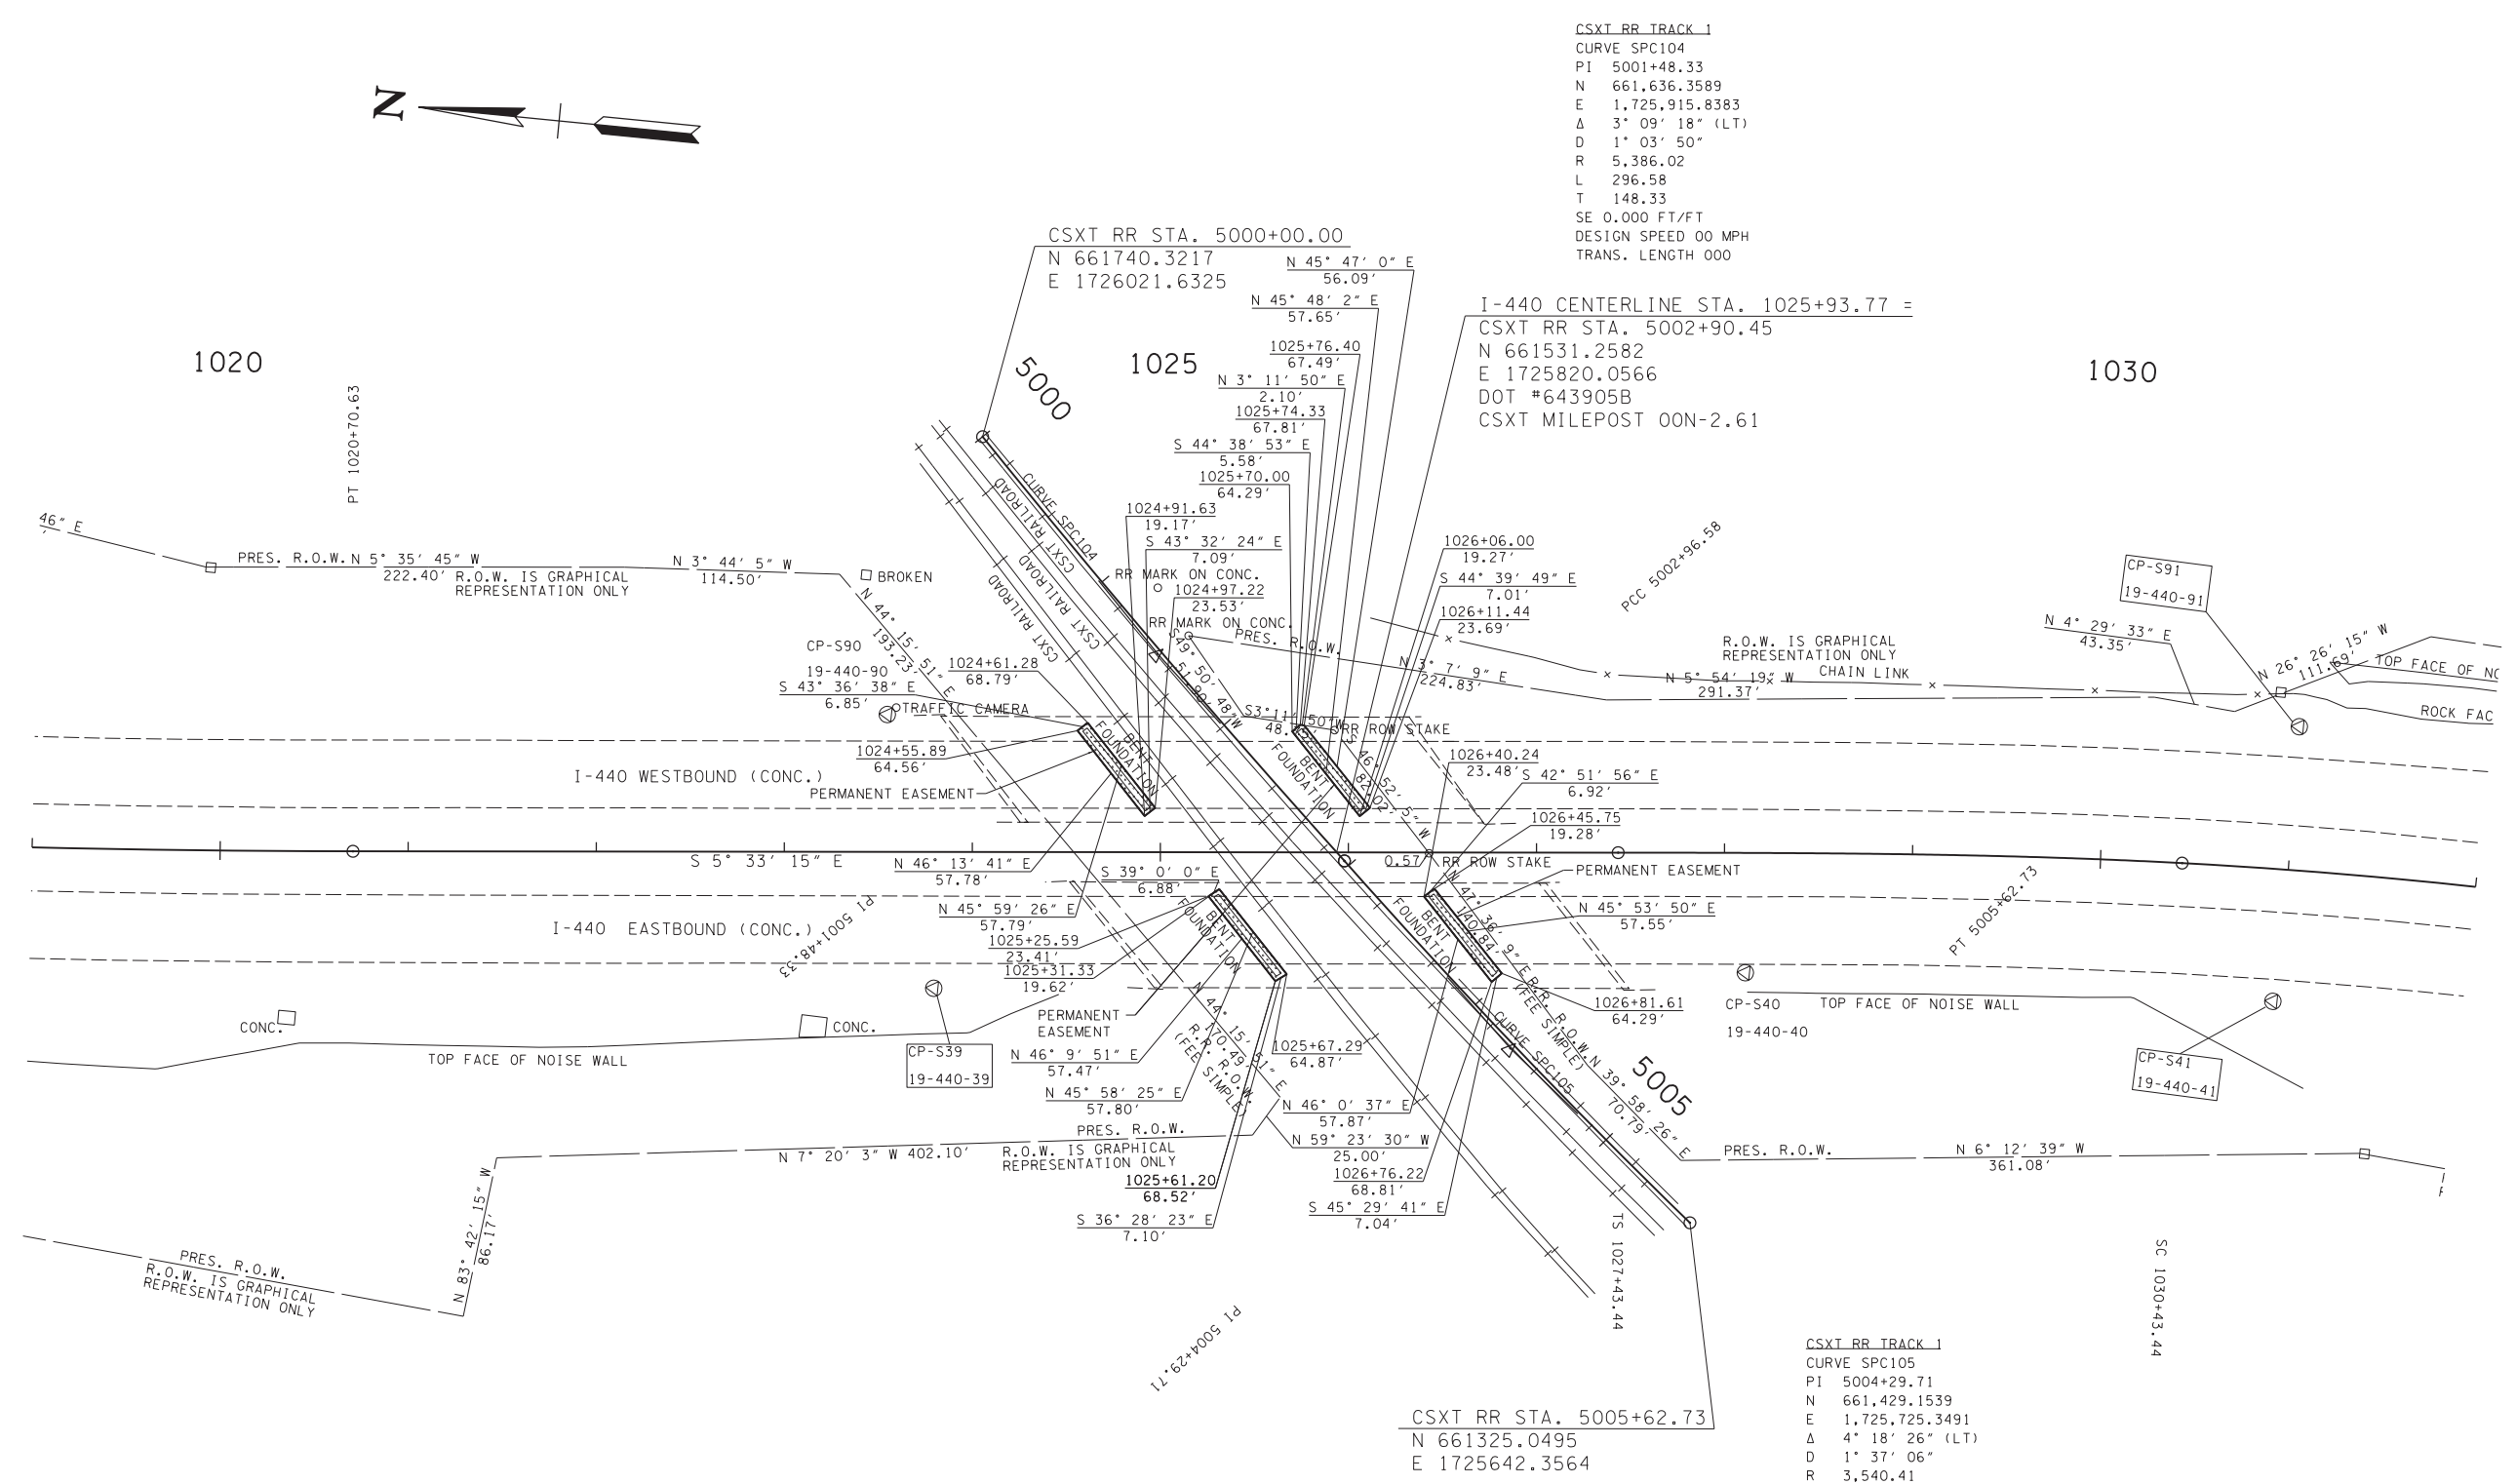

LEGEND	
SYMBOL	ITEM
	AREAS OF EASEMENT

PERMANENT EASEMENT


STATE OF TENNESSEE
DEPARTMENT OF TRANSPORTATION

**RIGHT-OF-WAY
DETAILS
I-440 & CSX**

SCALE: 1"=50'

11/1/2017 11:21:41 AM T:\TDOT\Davidson I-440 DB\Struct\Bridg Plans\Drawings\Easements\I443-00-RR-Easements.dgn

TYPE	YEAR	PROJECT NO.	SHEET NO.
BRIDGE REPAIR	2017	-	-

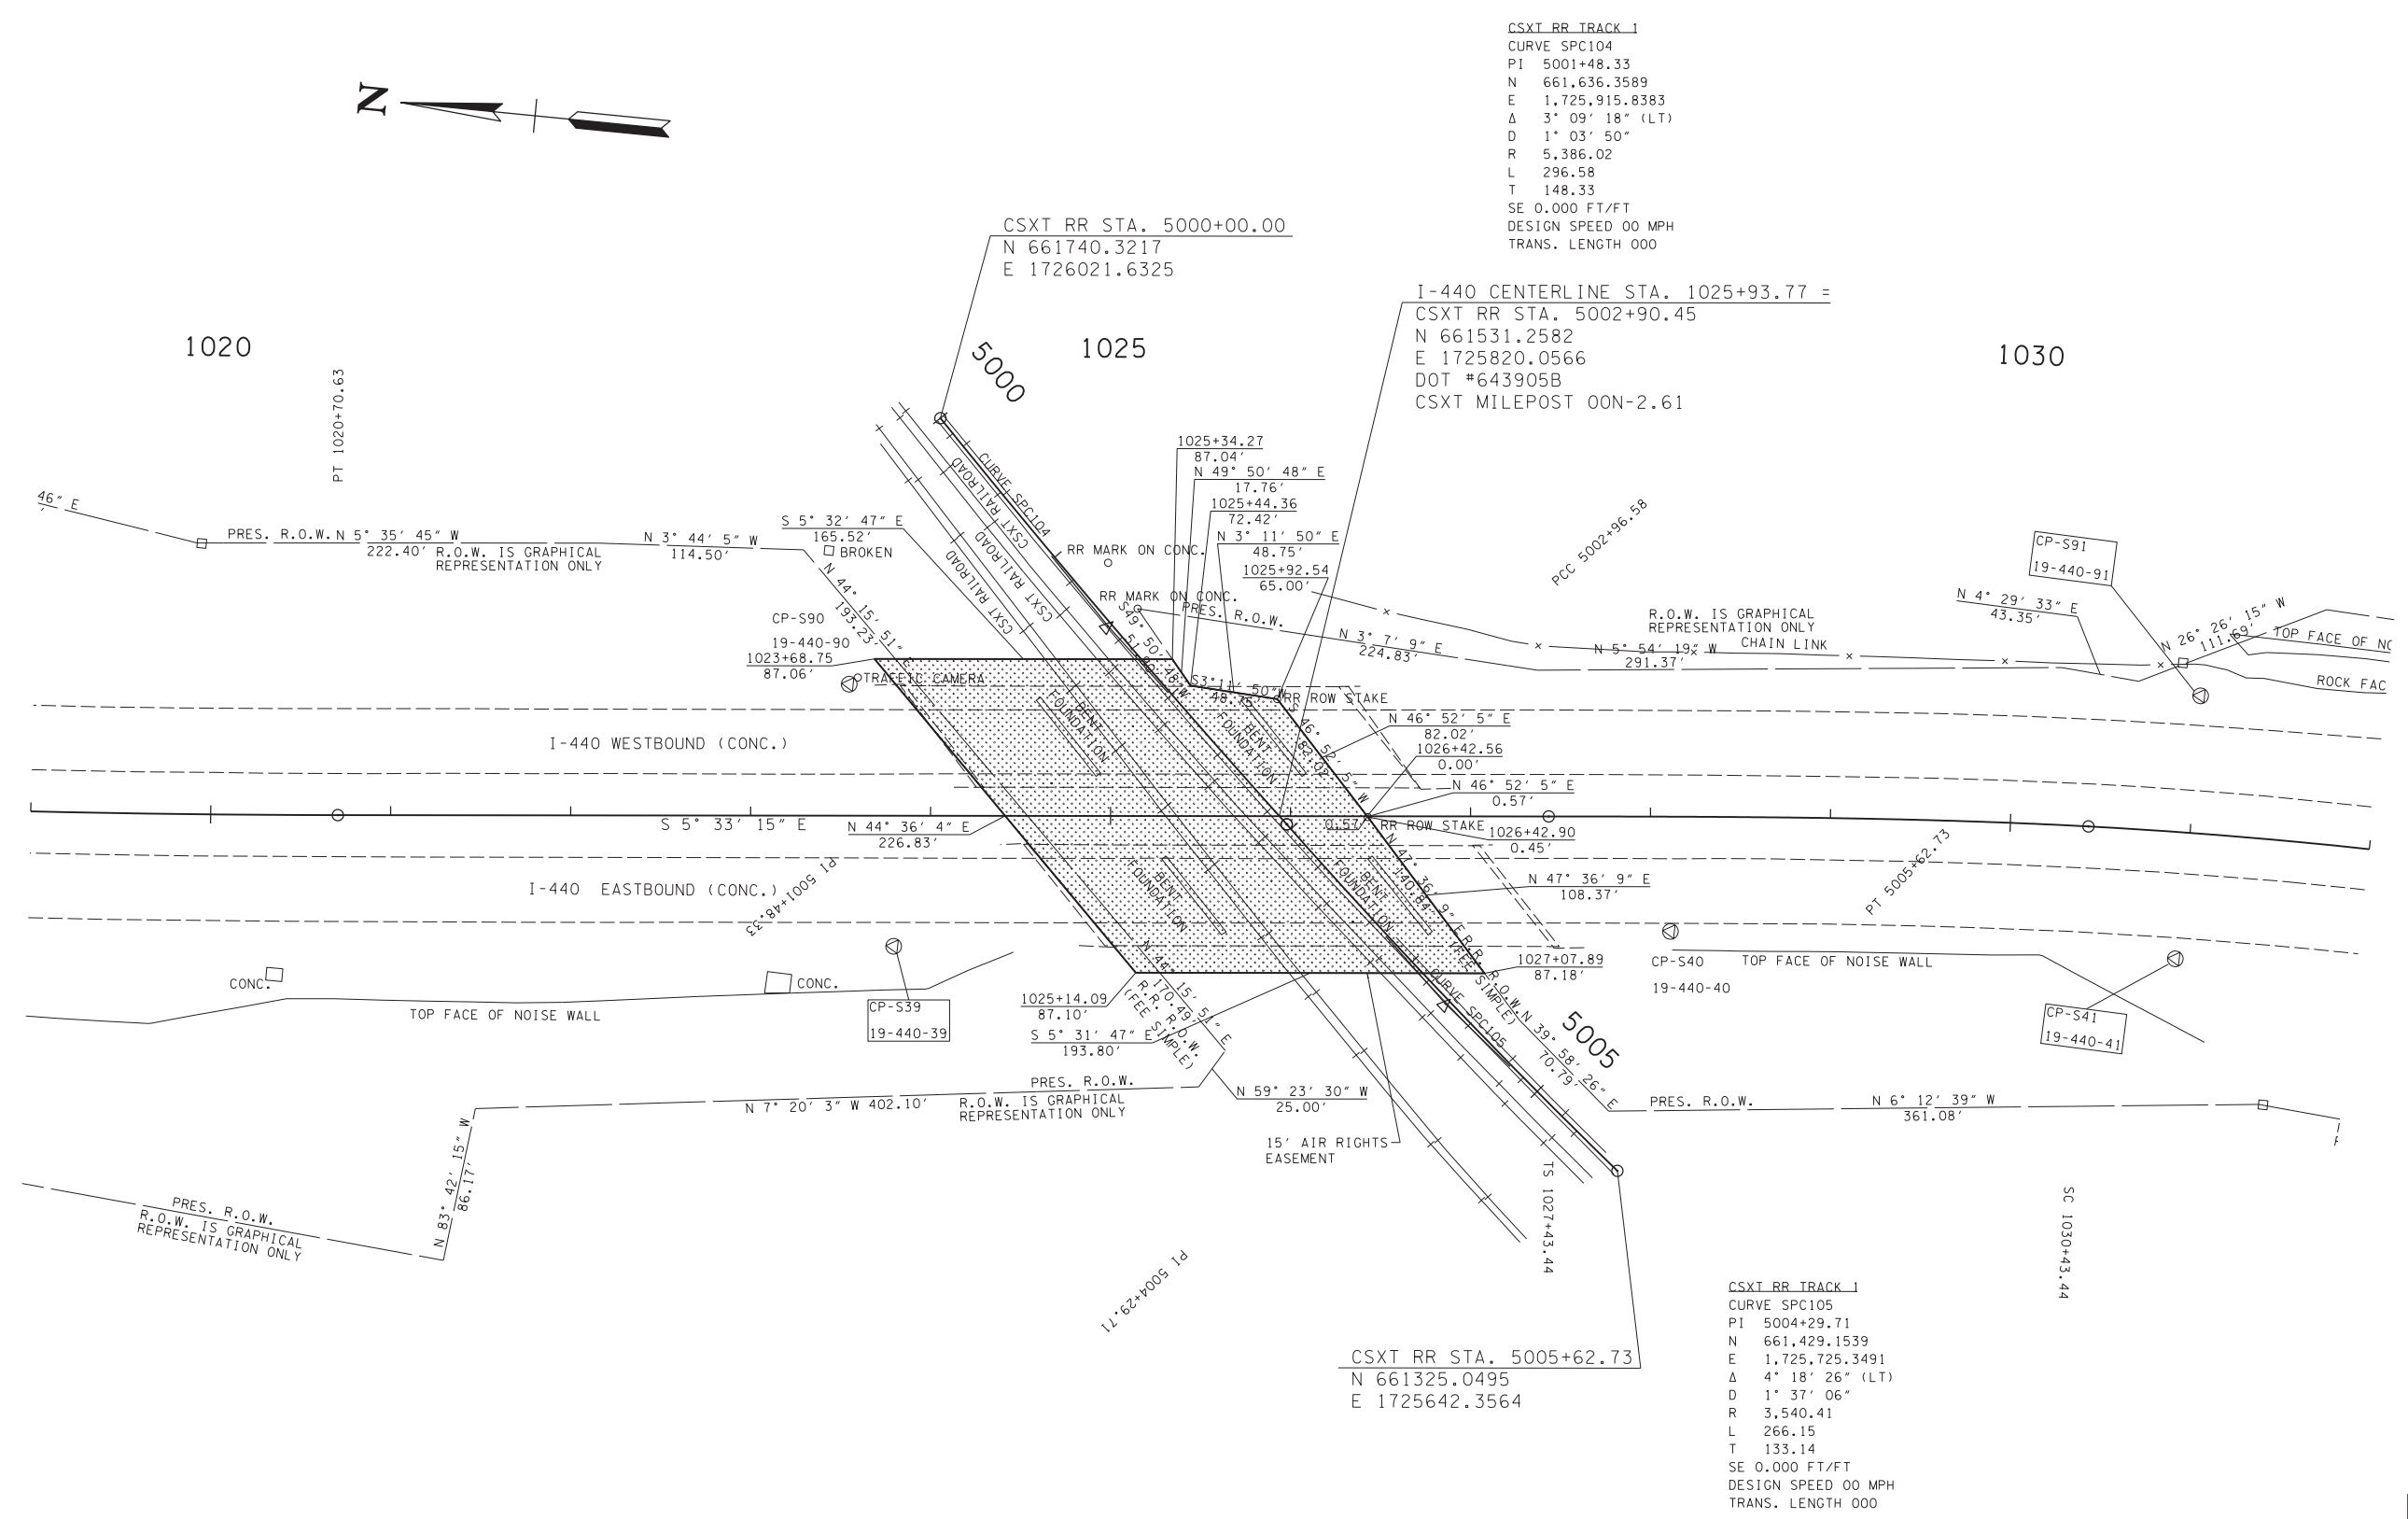

AIR RIGHTS EASEMENT

STATE OF TENNESSEE
DEPARTMENT OF TRANSPORTATION

**RIGHT-OF-WAY DETAILS
I-440 & CSX**

SCALE: 1"=50'

11/1/2017 11:21:42 AM T:\TDOT\Davidson I-440 DB\Struct\Bridg Plans\Drawings\Easements\I443-00-RR-Easements.dgn

