


| TYPE | YEAR | PROJECT NO. | SHEET NO. |
|------|------|-------------|-----------|
| | | | |
| | | | |
| | | | |

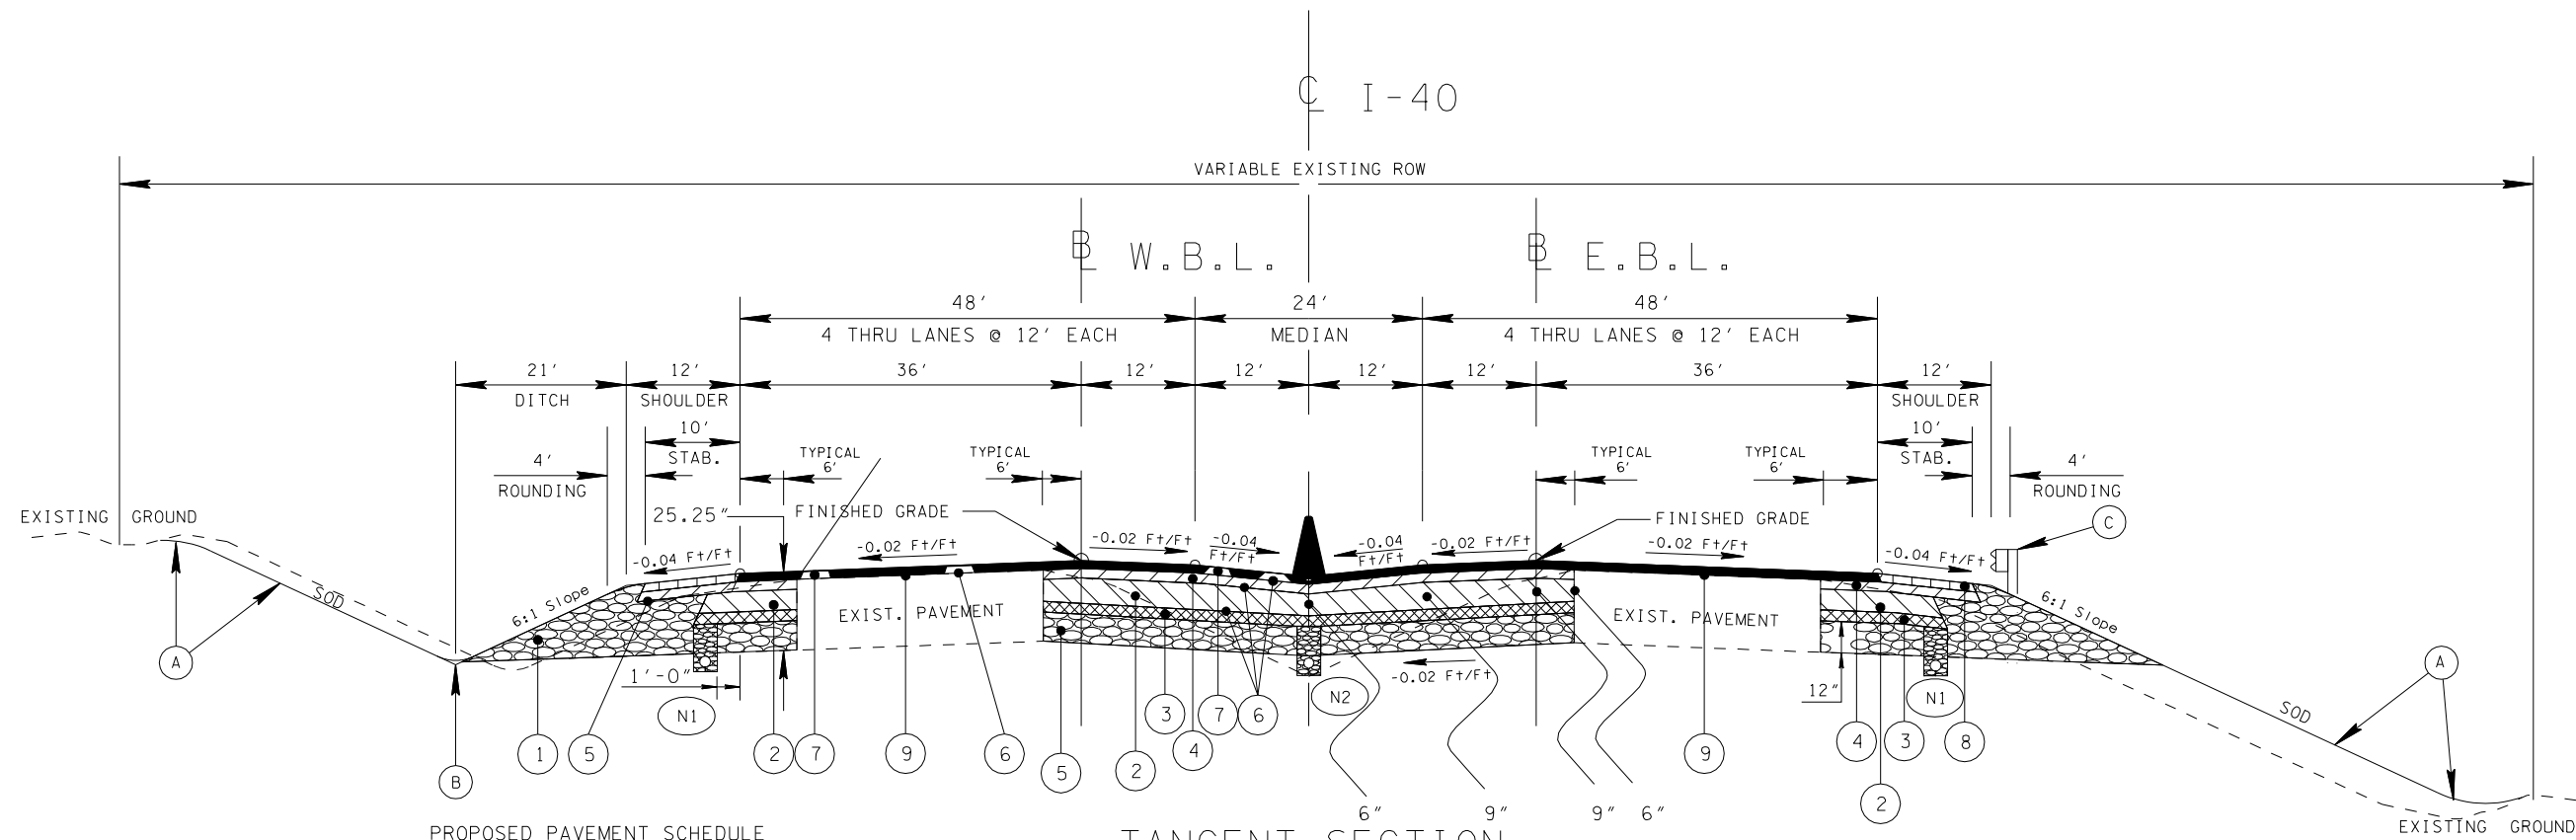


PROPOSED PAVEMENT SCHEDULE

- ① MINERAL AGG BASE GRADING "D"
- ② PERF AC (PG76-22) GR "A"
- ③ PERF AC (PG76-22) GR "A-S"
- ④ PERF AC (PG76-22) GR "BM-2"
- ⑤ PRIME COAT
- ⑥ TACK COAT
- ⑦ PERF AC (PG76-22) GR "D"
- ⑧ PERF AC (PG64-22) GR "E"
- ⑨ COLD PLANING

* DENOTES THAT GR "A" IS TO BE INSTALLED IN EQUAL LIFTS NOT EXCEEDING 3"

TANGENT SECTION
(BASED ON STD. DWG. RD01-TS-5B)

- Ⓐ SEE STD. DWG. RD01-S-11 FOR SLOPE TABLE CASE I AND ROUNDING NOTE
- Ⓑ SEE STD. DWG. RD01-S-11A FOR DITCH ROUNDING
- Ⓒ PROPOSED GUARDRAIL AS REQUIRED
- Ⓝ1 AGGREGATE UNDERDRAIN DETAIL "D" (SEE STD. DWG. RD-UD-3).
- Ⓝ2 FILTER CLOTH UNDERDRAIN DETAIL "D" (SEE STD. DWG. RD-UD-3).

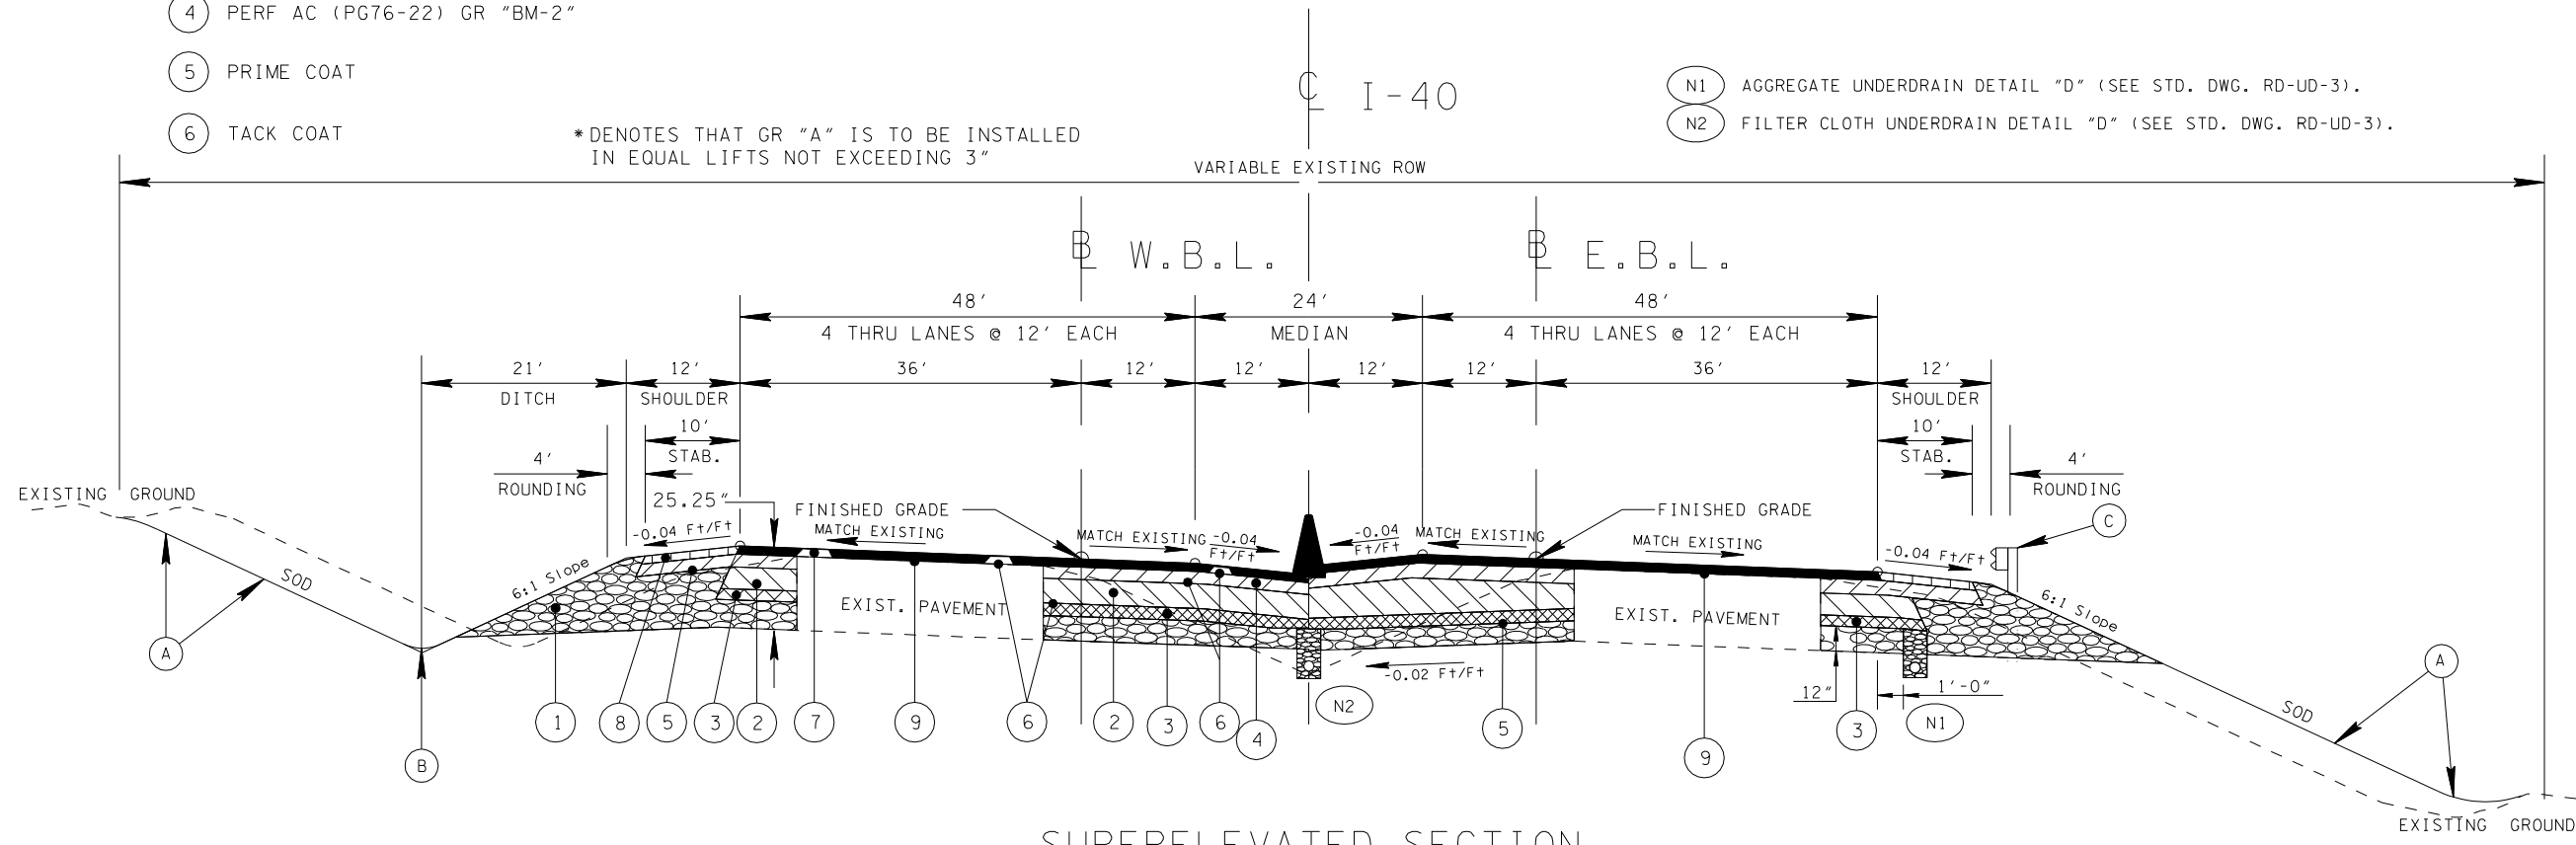

SUPERELEVATED SECTION
(BASED ON STD. DWG. RD01-TS-5B)

1/22/2011 3:59:47 PM D:\Projects\Wilson\140DesignBuild\165-03.Sheet_002C-2L_Const-Typical-A_P.sht