



TYPE	YEAR	PROJECT NO.	SHEET NO.
FUNC.	2025	80I040-S1-009	1

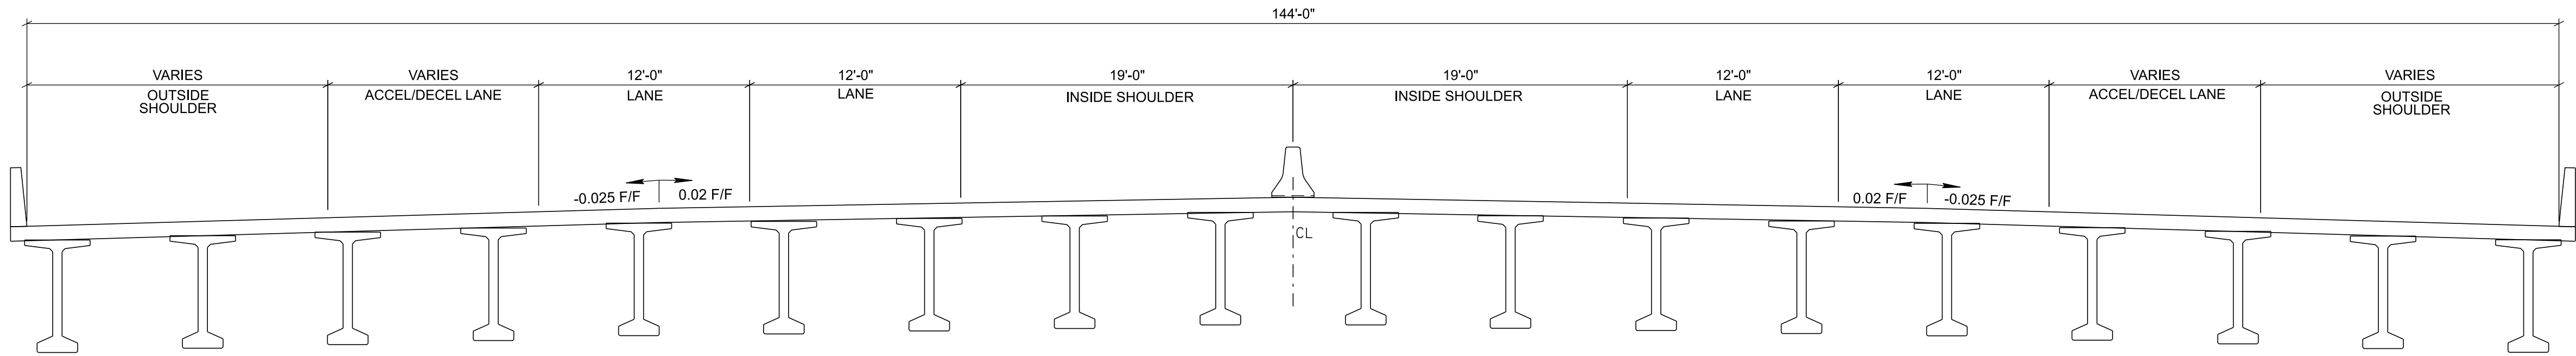

DB2502 LANE CONFIGURATION
TYPICAL SECTION

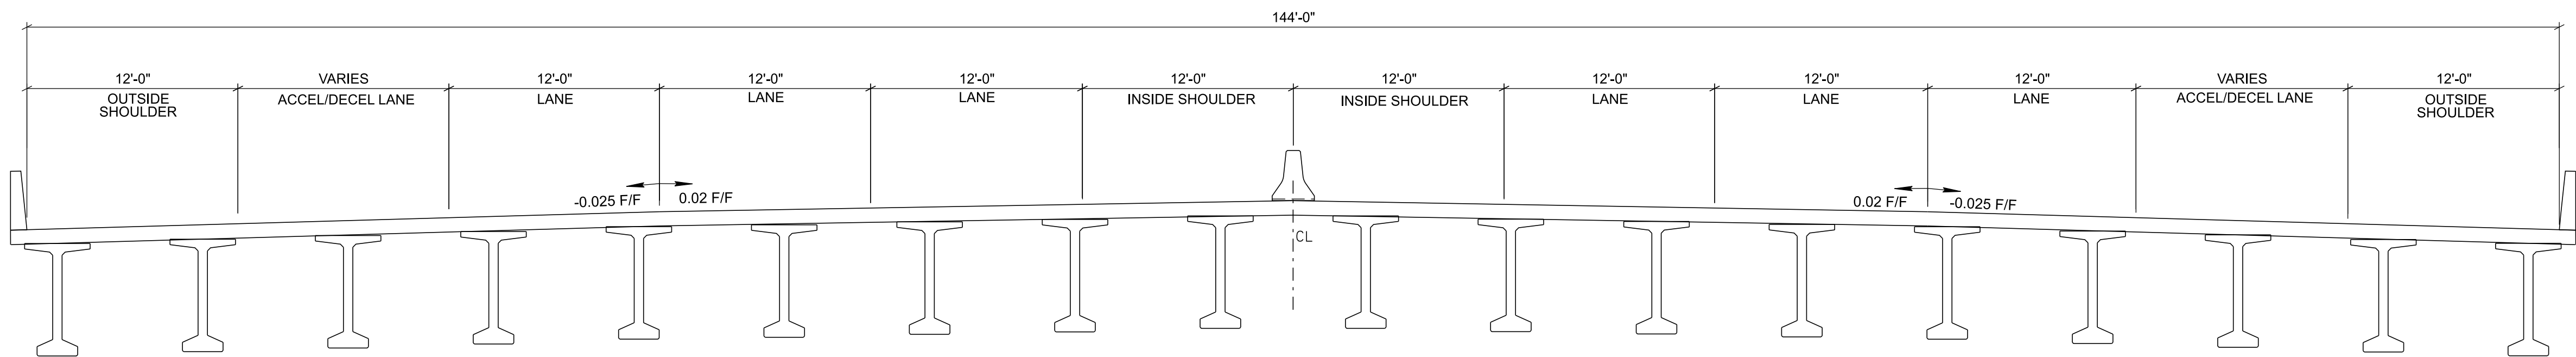

FUTURE I-40 6 LANE CONFIGURATION
TYPICAL SECTION

SEALED BY

STATE OF TENNESSEE DEPARTMENT OF TRANSPORTATION
I-40 BRIDGE TYPICAL SECTION