


TYPE	YEAR	PROJECT NO.	SHEET NO.
70%	2012	94002-1184-04	4

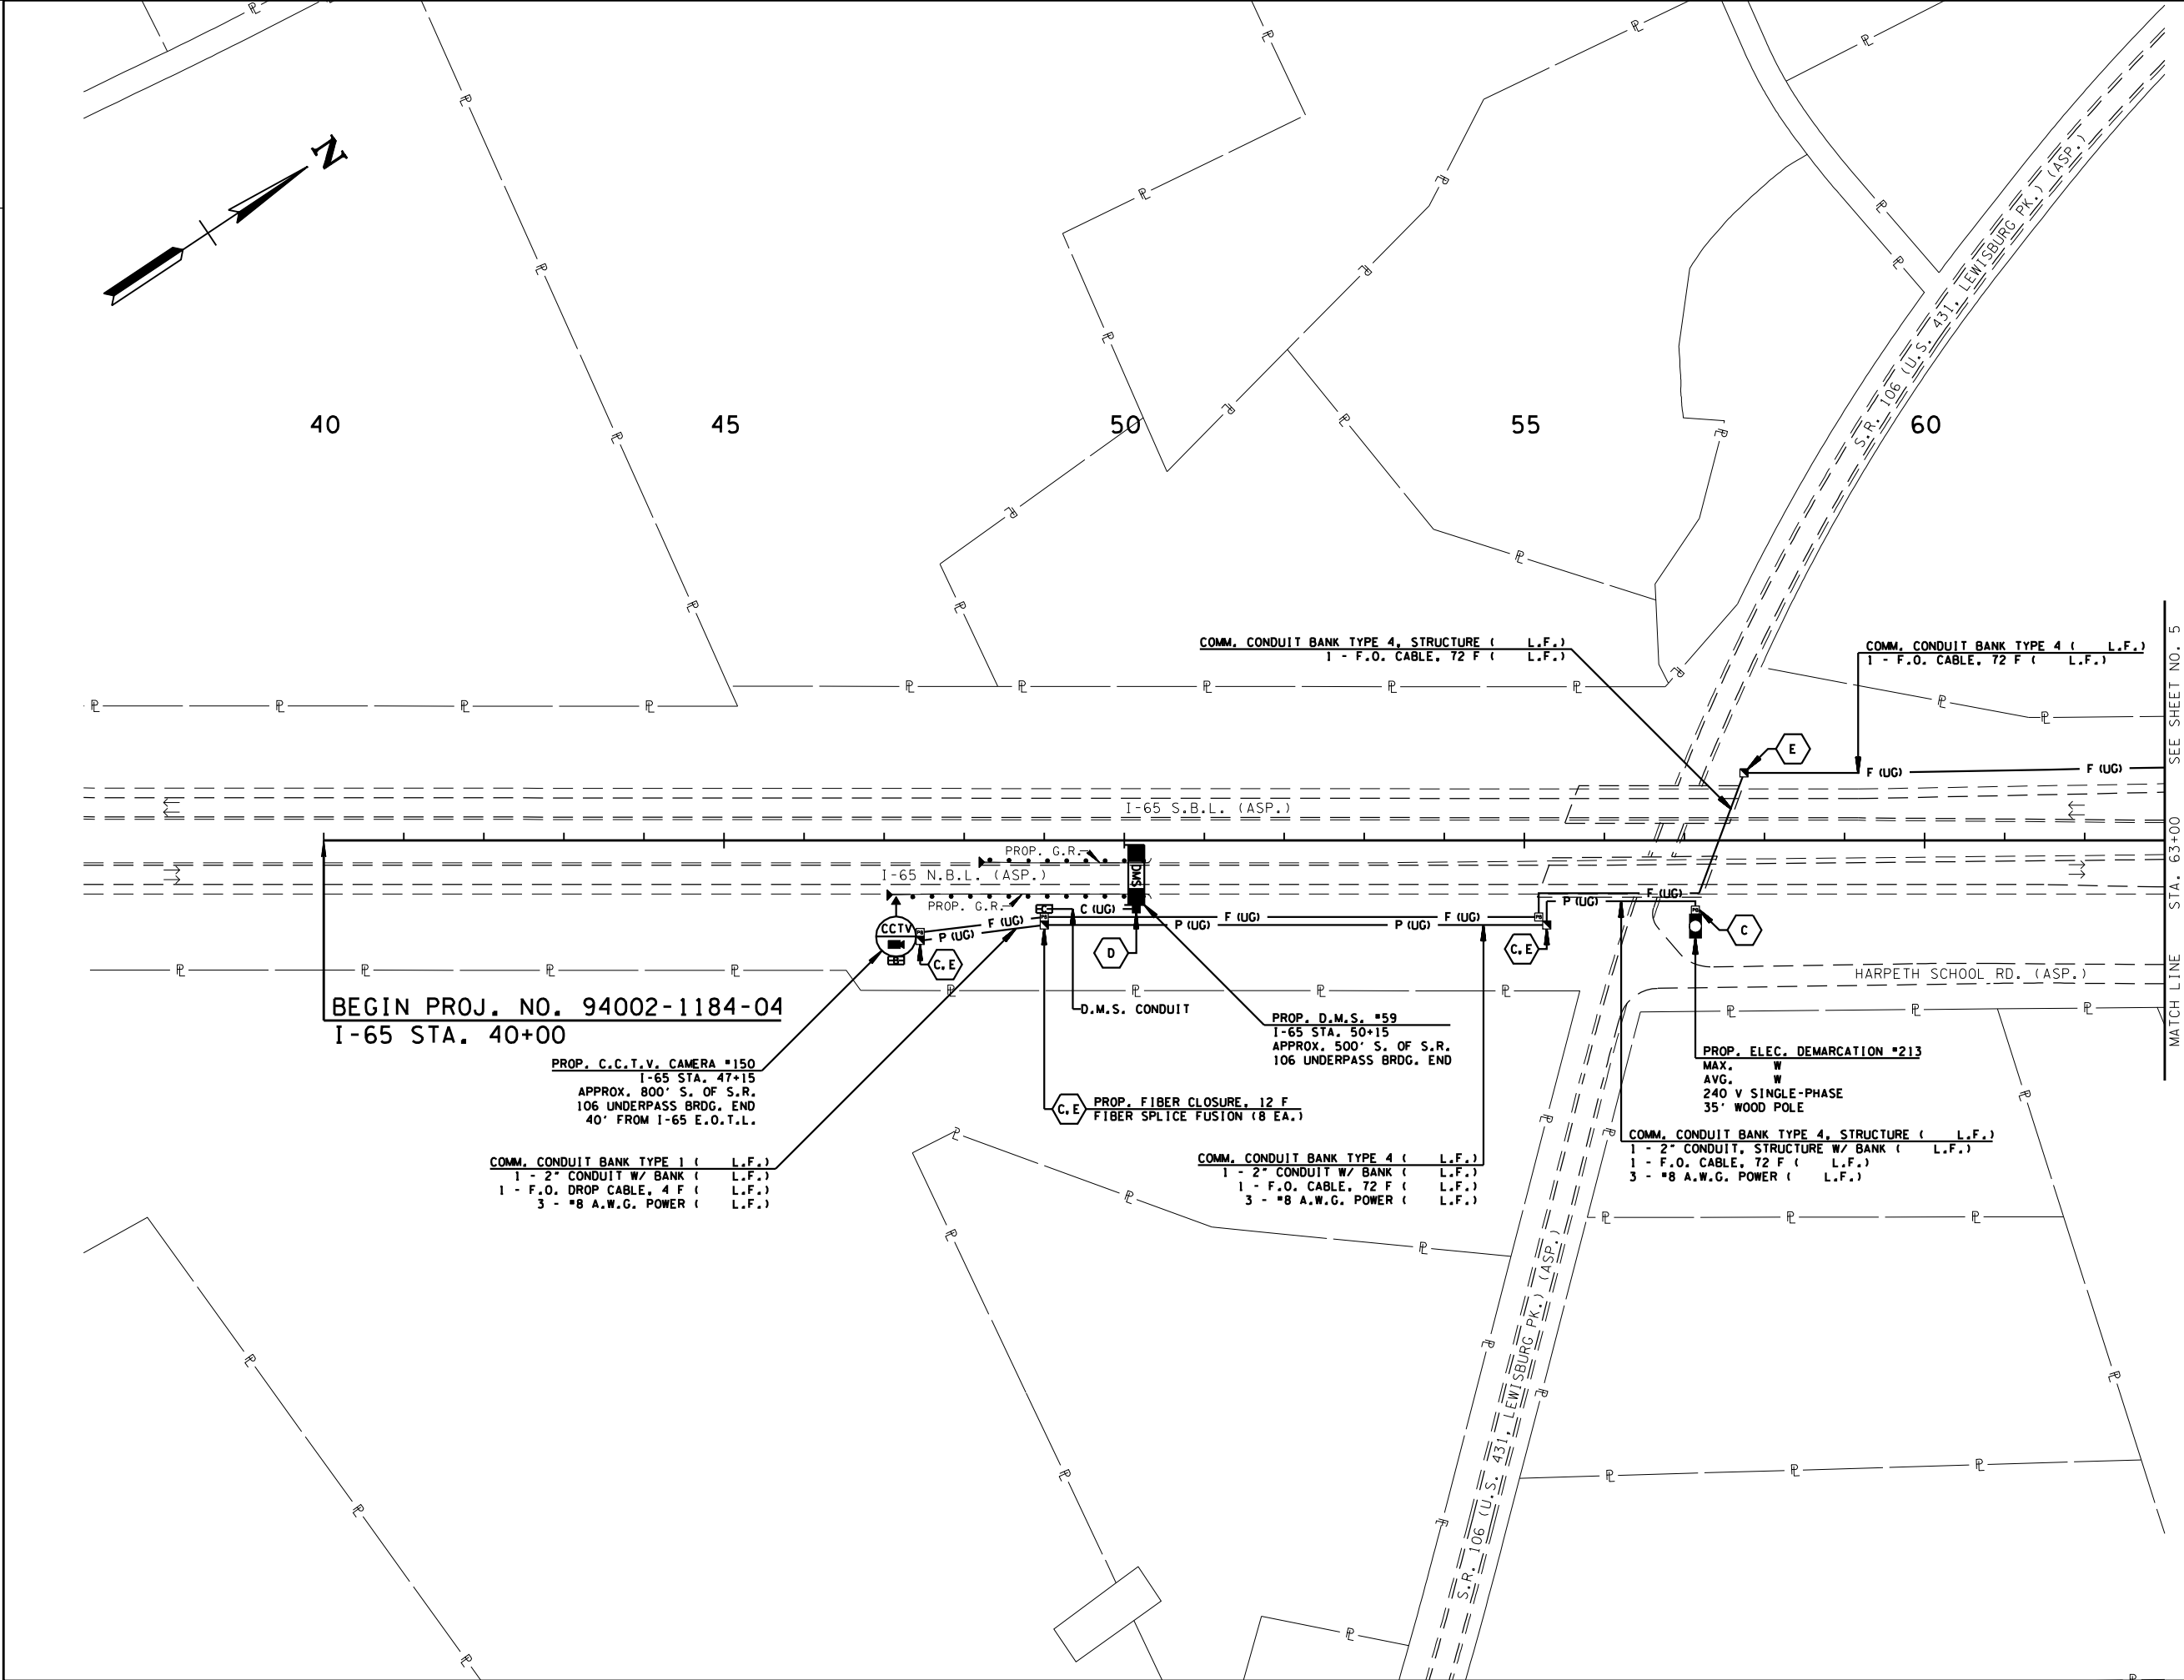

R.O.W.
PLANS


SEALED BY

COORDINATES ARE NAD/83(1995),
ARE DATUM ADJUSTED BY THE
FACTOR OF 1.000084 AND TIED TO
THE TGRN. ALL ELEVATIONS ARE
REFERENCED TO THE NAVD 1988.

STATE OF TENNESSEE
DEPARTMENT OF TRANSPORTATION

I.T.S.
LAYOUT
I-65
STA. 40+00 TO 63+00
SCALE: 1" = 100'

TYPE	YEAR	PROJECT NO.	SHEET NO.
70%	2012	94002-1184-04	5

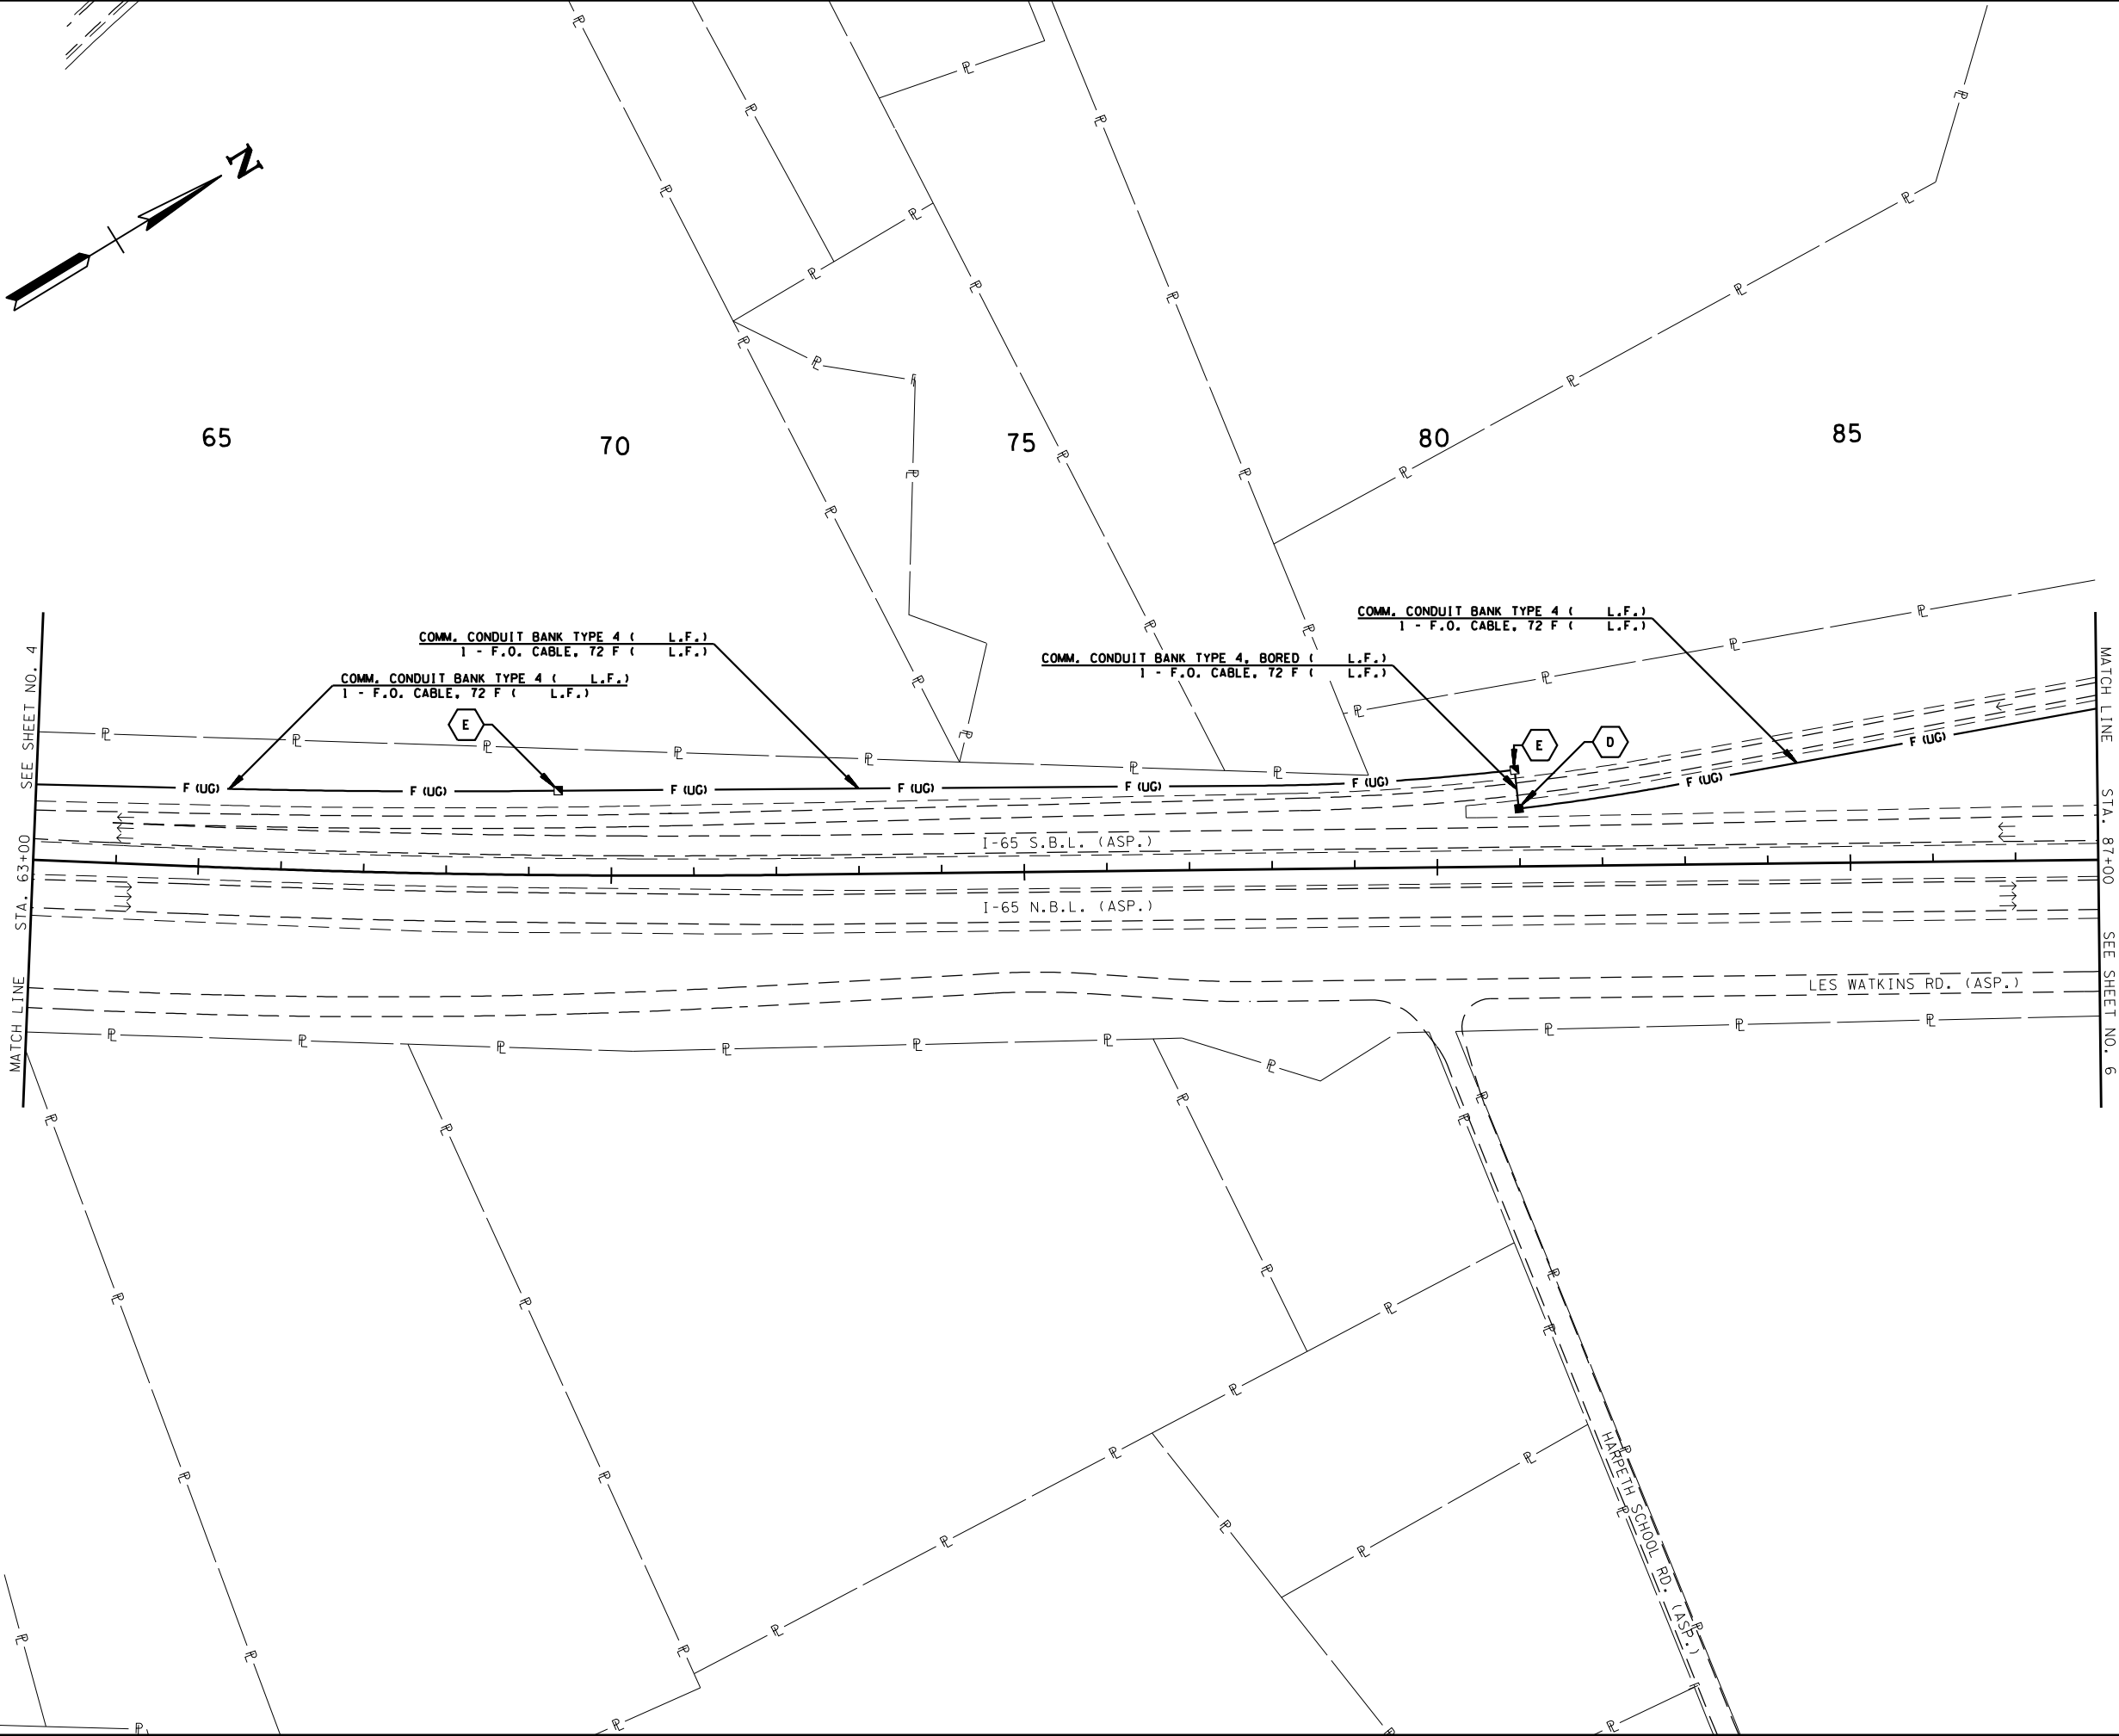

R.O.W.
PLANS


SEALED BY

COORDINATES ARE NAD/83(1995), ARE DATUM ADJUSTED BY THE FACTOR OF 1.000084 AND TIED TO THE TGRN. ALL ELEVATIONS ARE REFERENCED TO THE NAVD 1988.

STATE OF TENNESSEE
DEPARTMENT OF TRANSPORTATION

I.T.S.
LAYOUT
I-65
STA. 63+00 TO 87+00
SCALE: 1" = 100'

TYPE	YEAR	PROJECT NO.	SHEET NO.
70%	2012	94002-1184-04	6

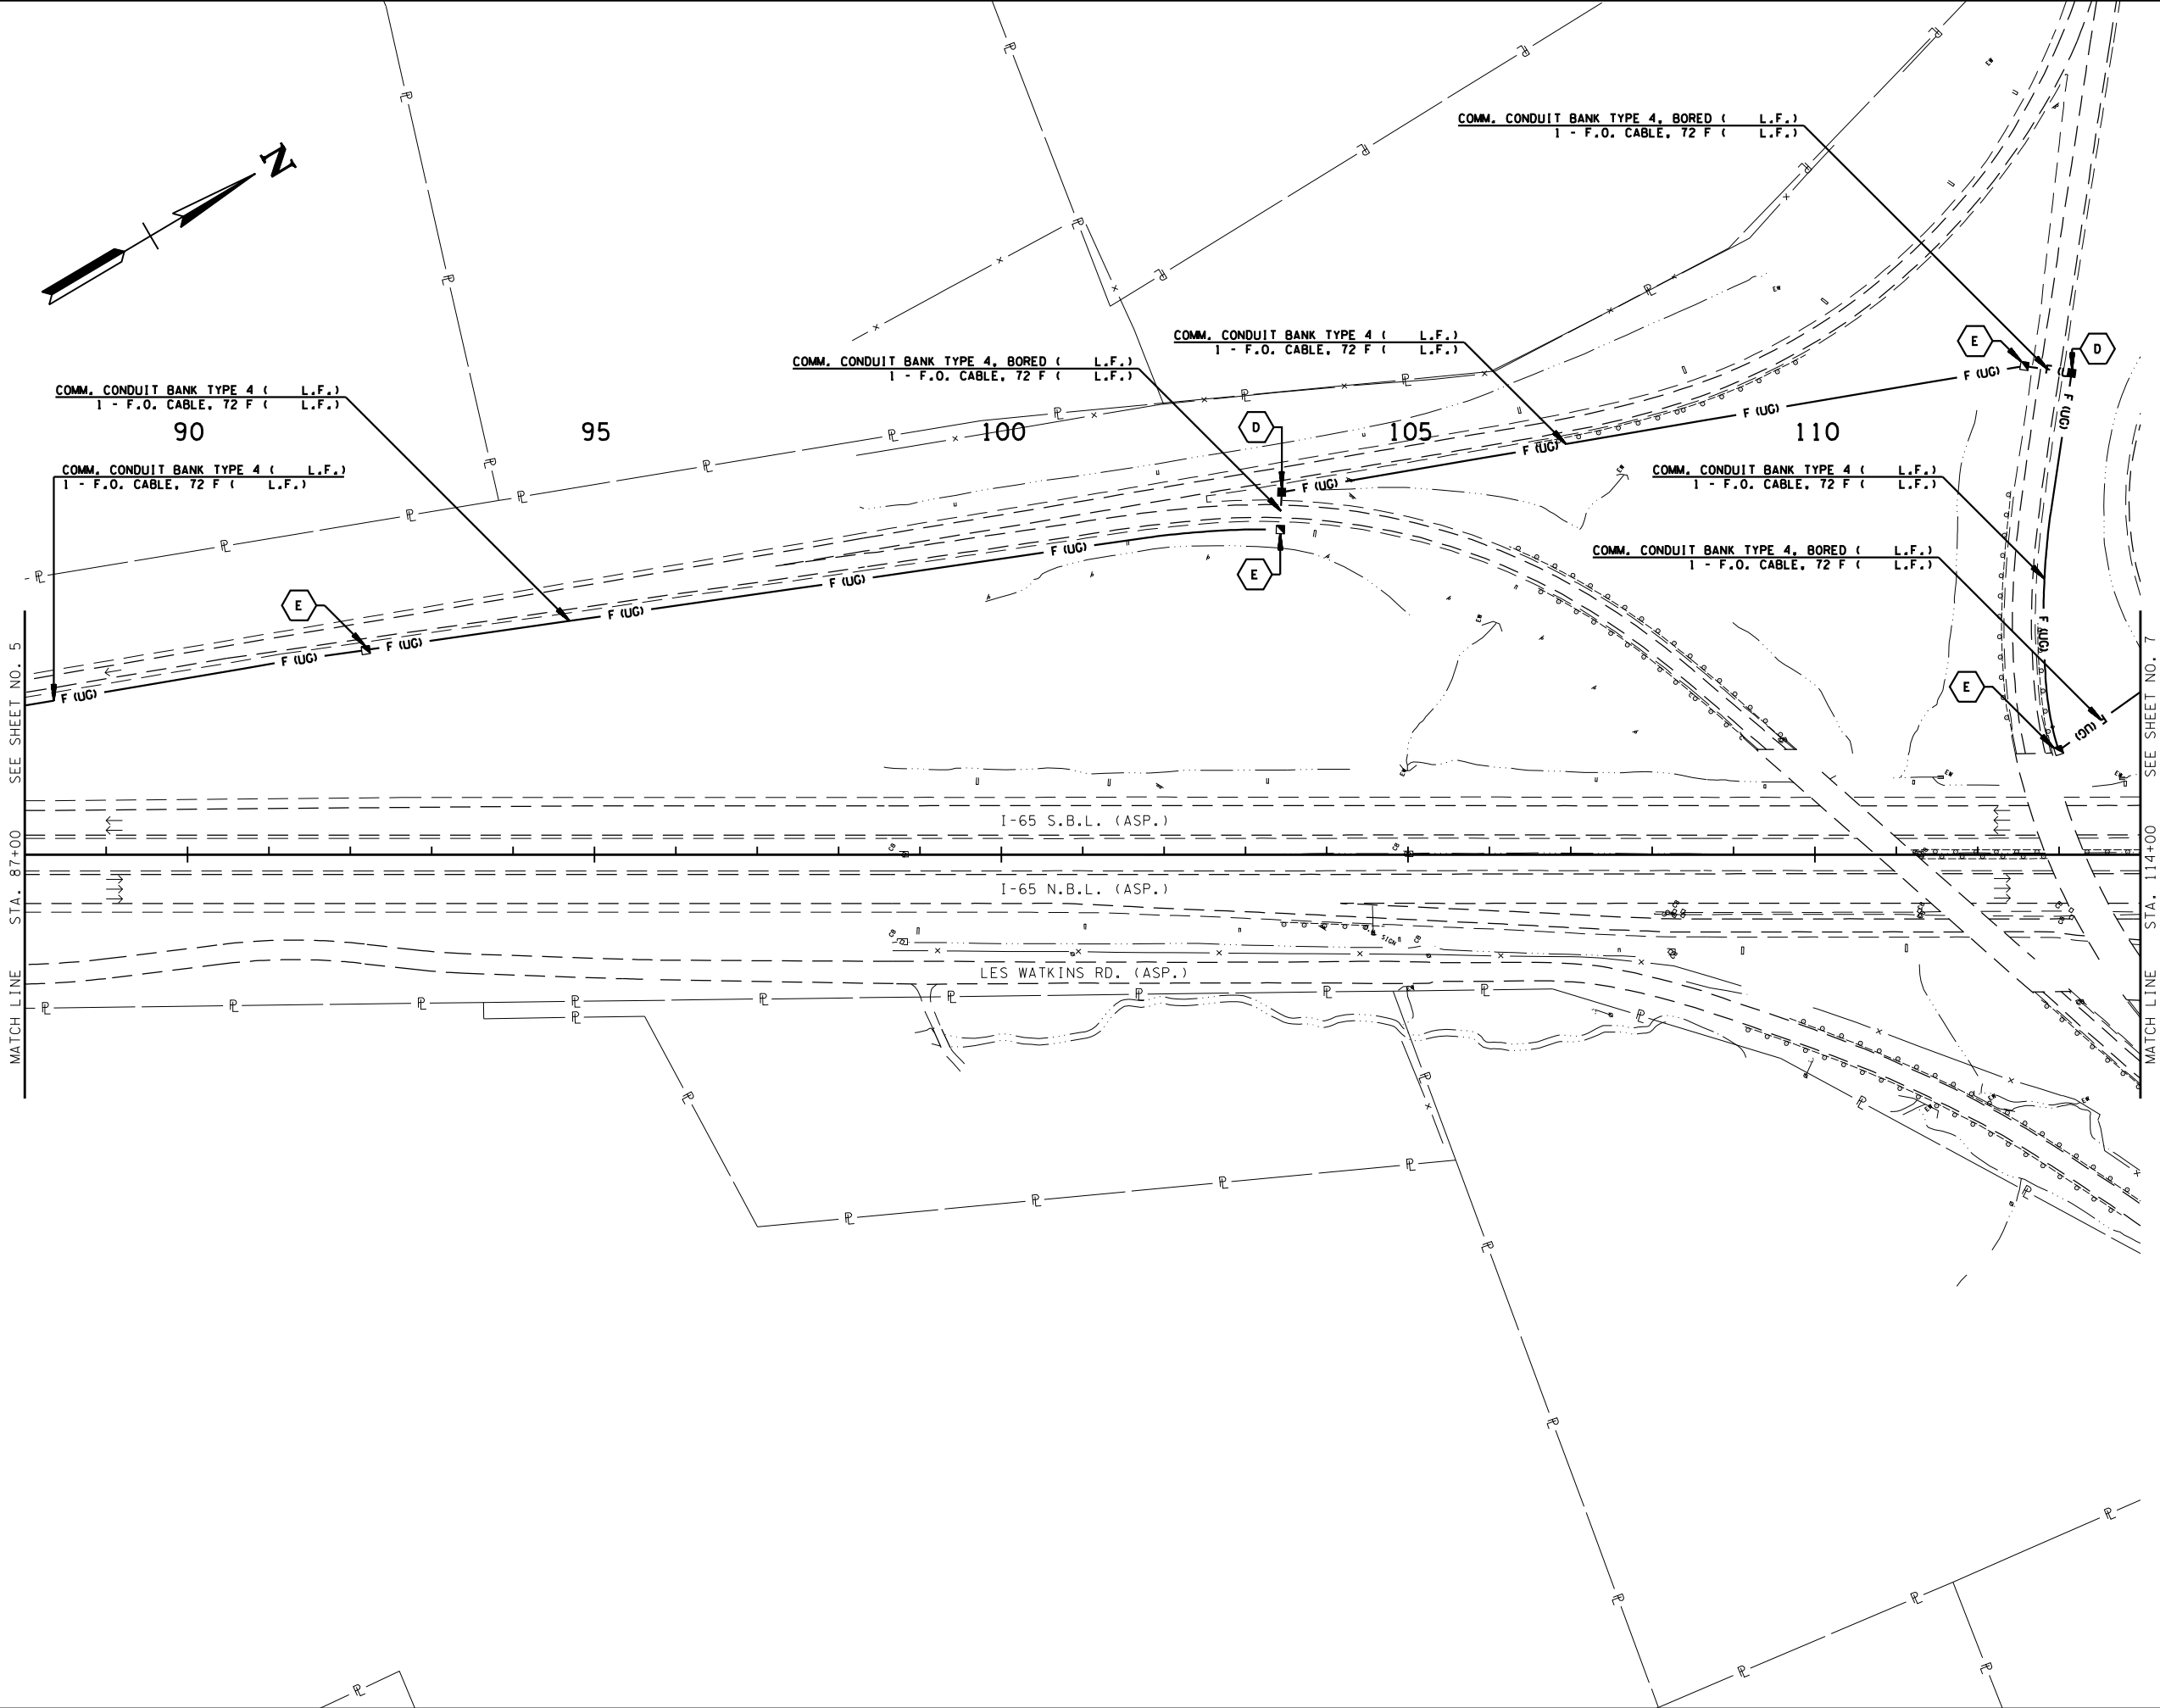

R.O.W. PLANS

SEALED BY


COORDINATES ARE NAD/83(1995),
ARE DATUM ADJUSTED BY THE
FACTOR OF 1.000084 AND TIED TO
THE TGRN. ALL ELEVATIONS ARE
REFERENCED TO THE NAVD 1988.

STATE OF TENNESSEE
DEPARTMENT OF TRANSPORTATION

I.T.S.
LAYOUT

I-65
STA. 87+00 TO 114+00
SCALE: 1" = 100'

TYPE	YEAR	PROJECT NO.	SHEET NO.
70%	2012	94002-1184-04	8

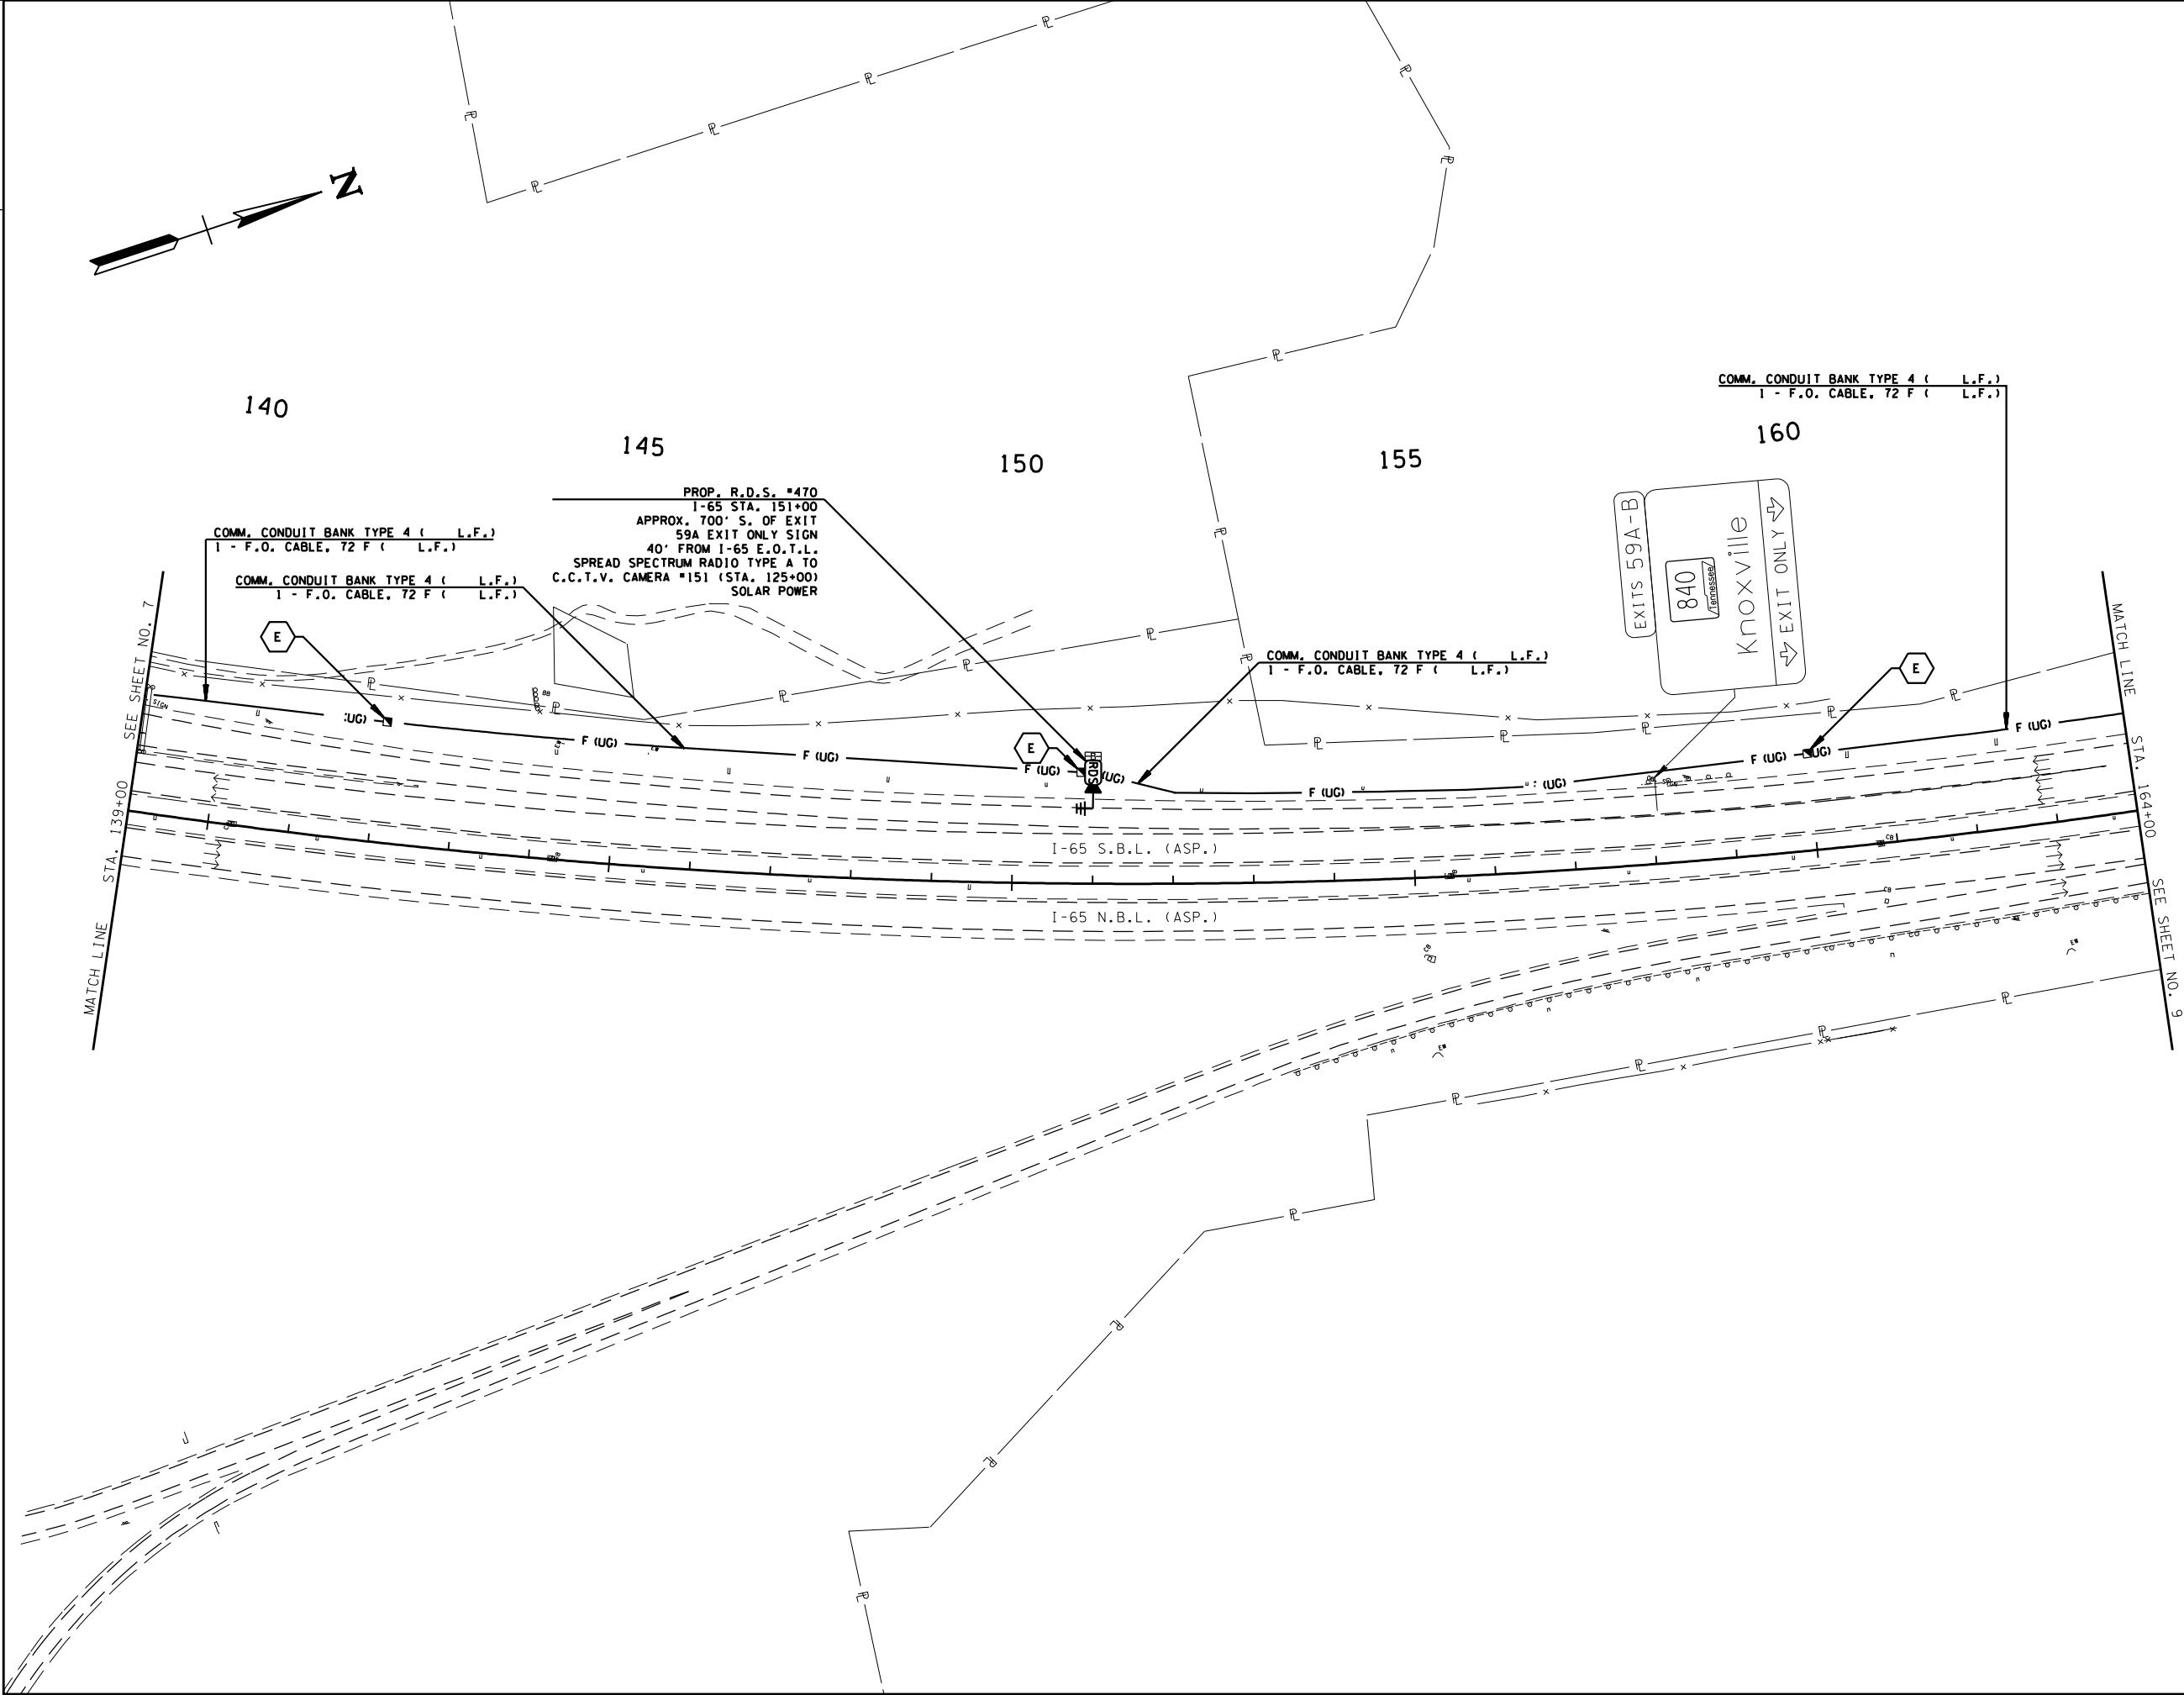

R.O.W. PLANS

SEALED BY

COORDINATES ARE NAD/83(1995),
ARE DATUM ADJUSTED BY THE
FACTOR OF 1.000084 AND TIED TO
THE TGRN. ALL ELEVATIONS ARE
REFERENCED TO THE NAVD 1988.

STATE OF TENNESSEE
DEPARTMENT OF TRANSPORTATION

I.T.S.
LAYOUT
I-65
STA. 139+00 TO 164+00
SCALE: 1" = 100'