
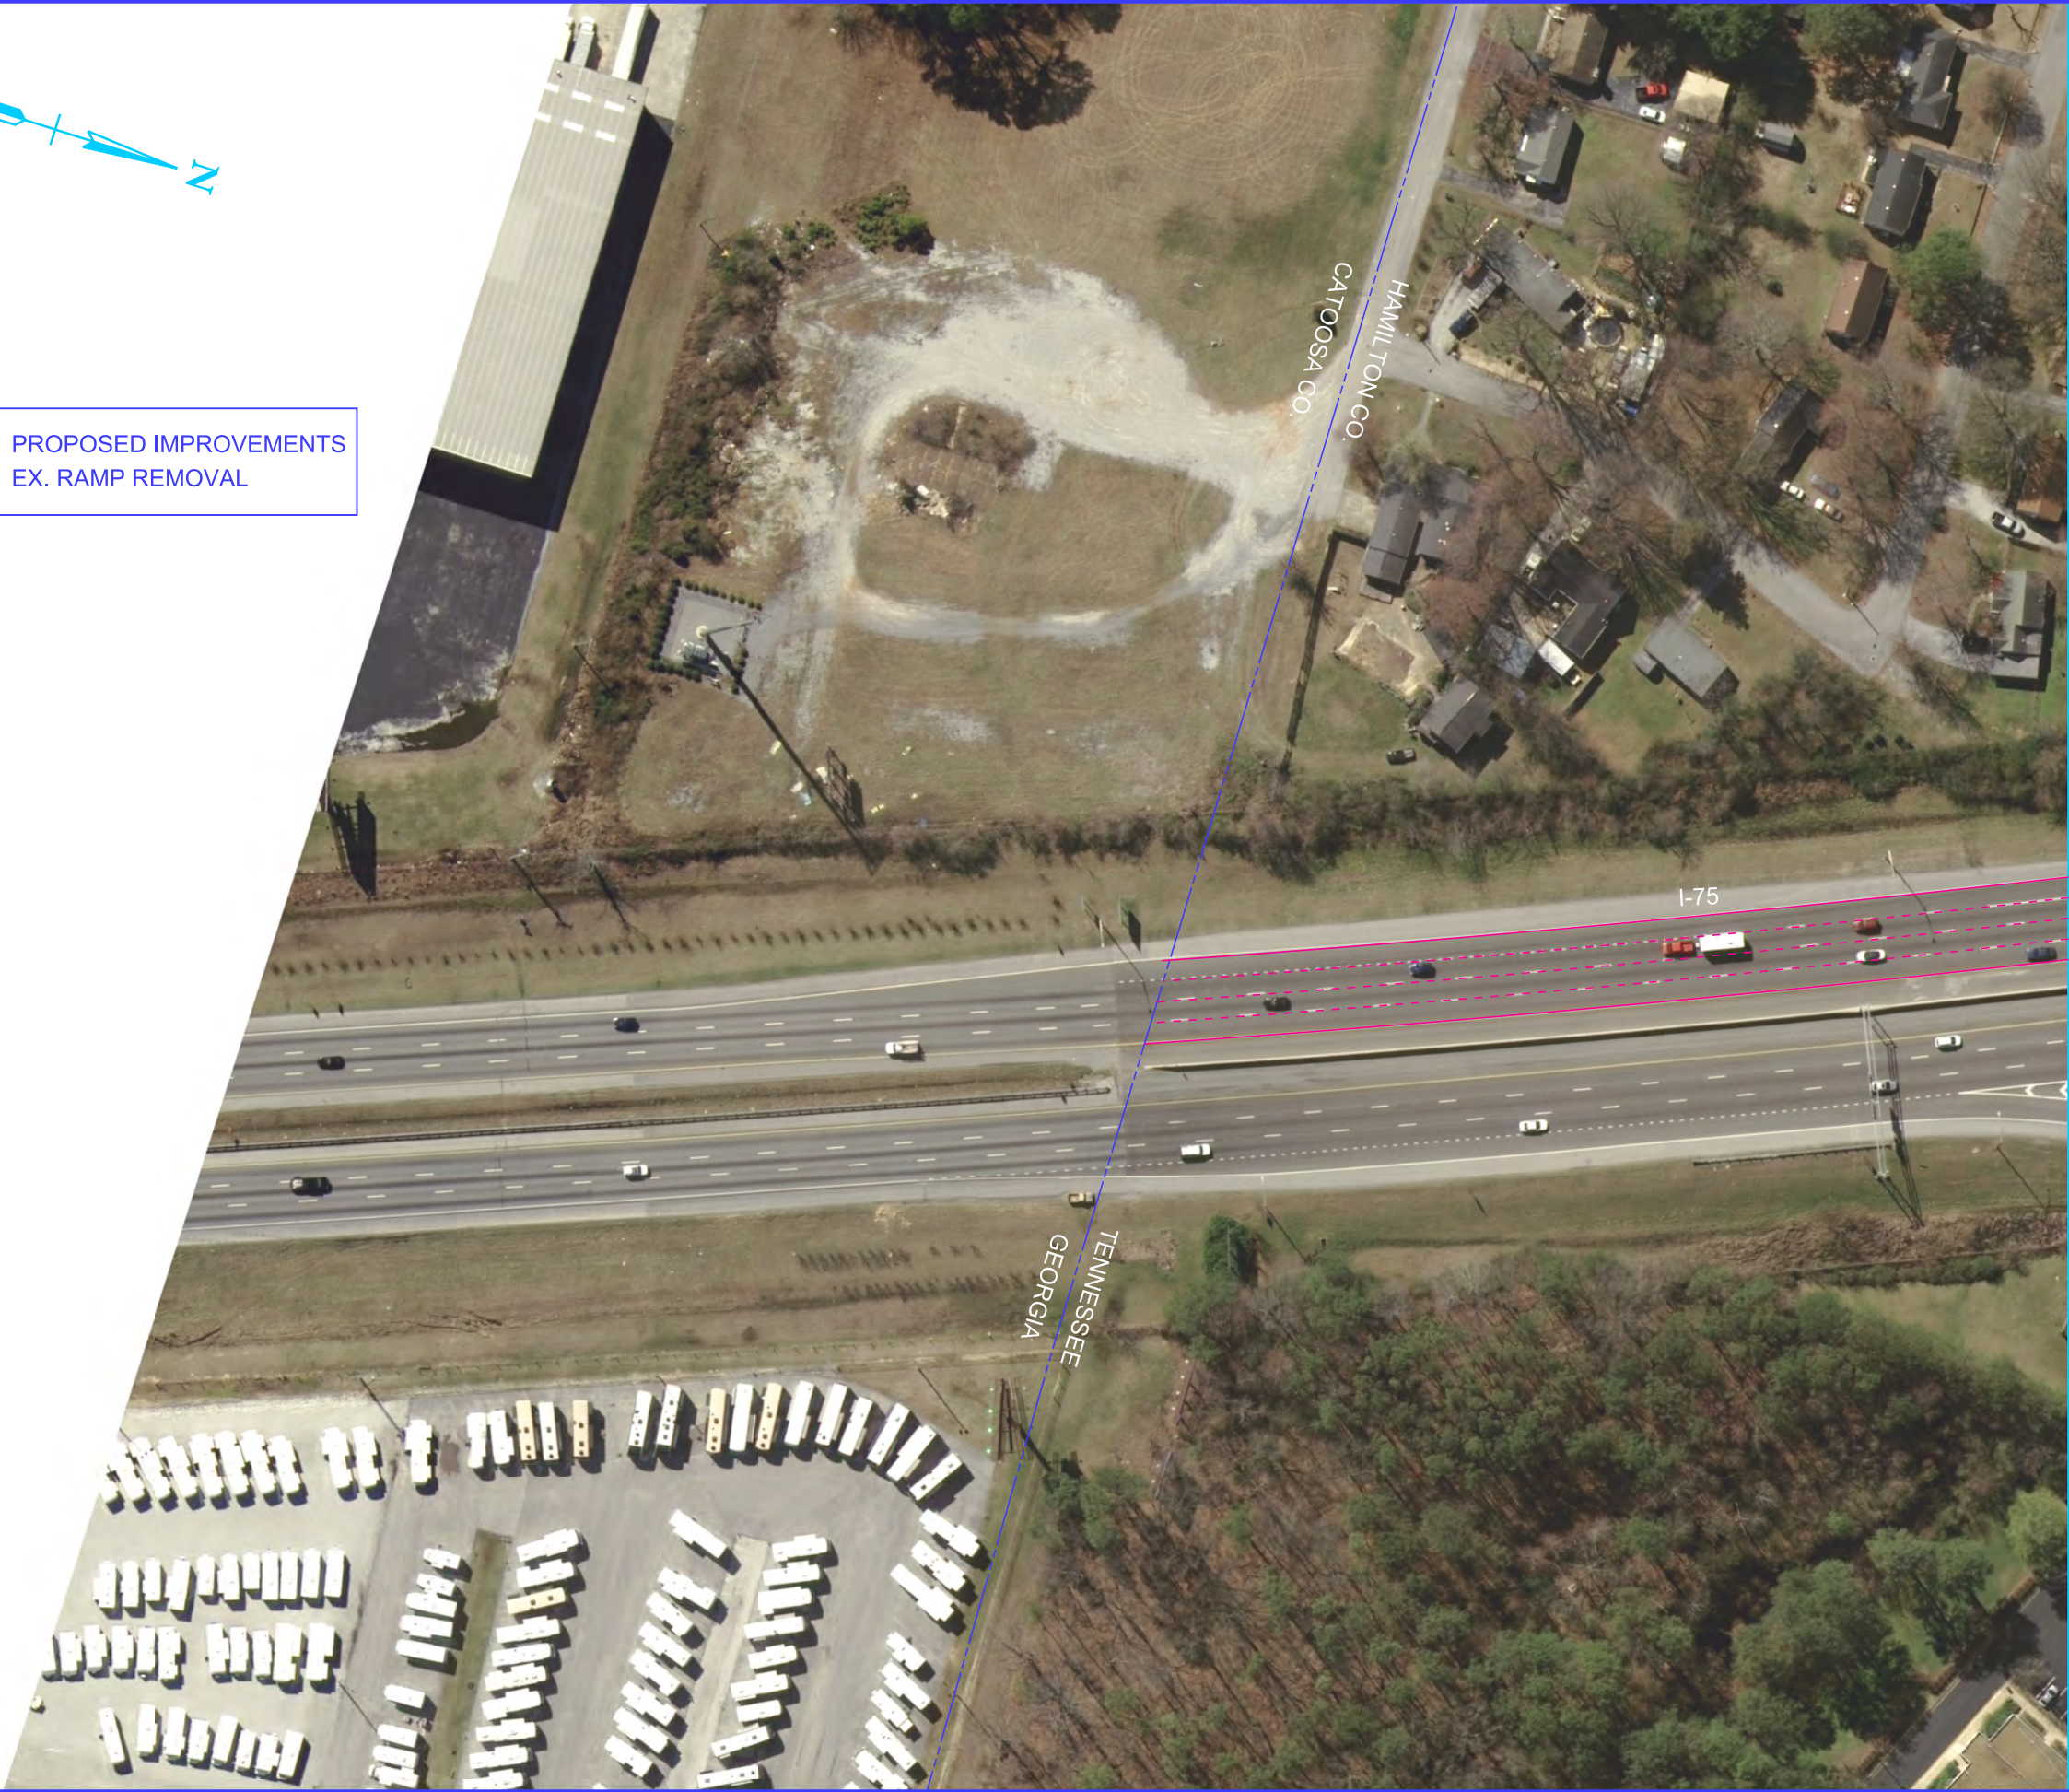


TYPE	YEAR	PROJECT NO.	SHEET NO.
			3

PROPOSED IMPROVEMENTS

EX. RAMP REMOVAL

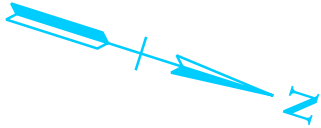


MATCH LINE SHEET 4



STATE OF TENNESSEE
DEPARTMENT OF TRANSPORTATION

I-75 at I-24
Interchange
Modifications
Hamilton Co. TN

MATCH LINE SHEET 3

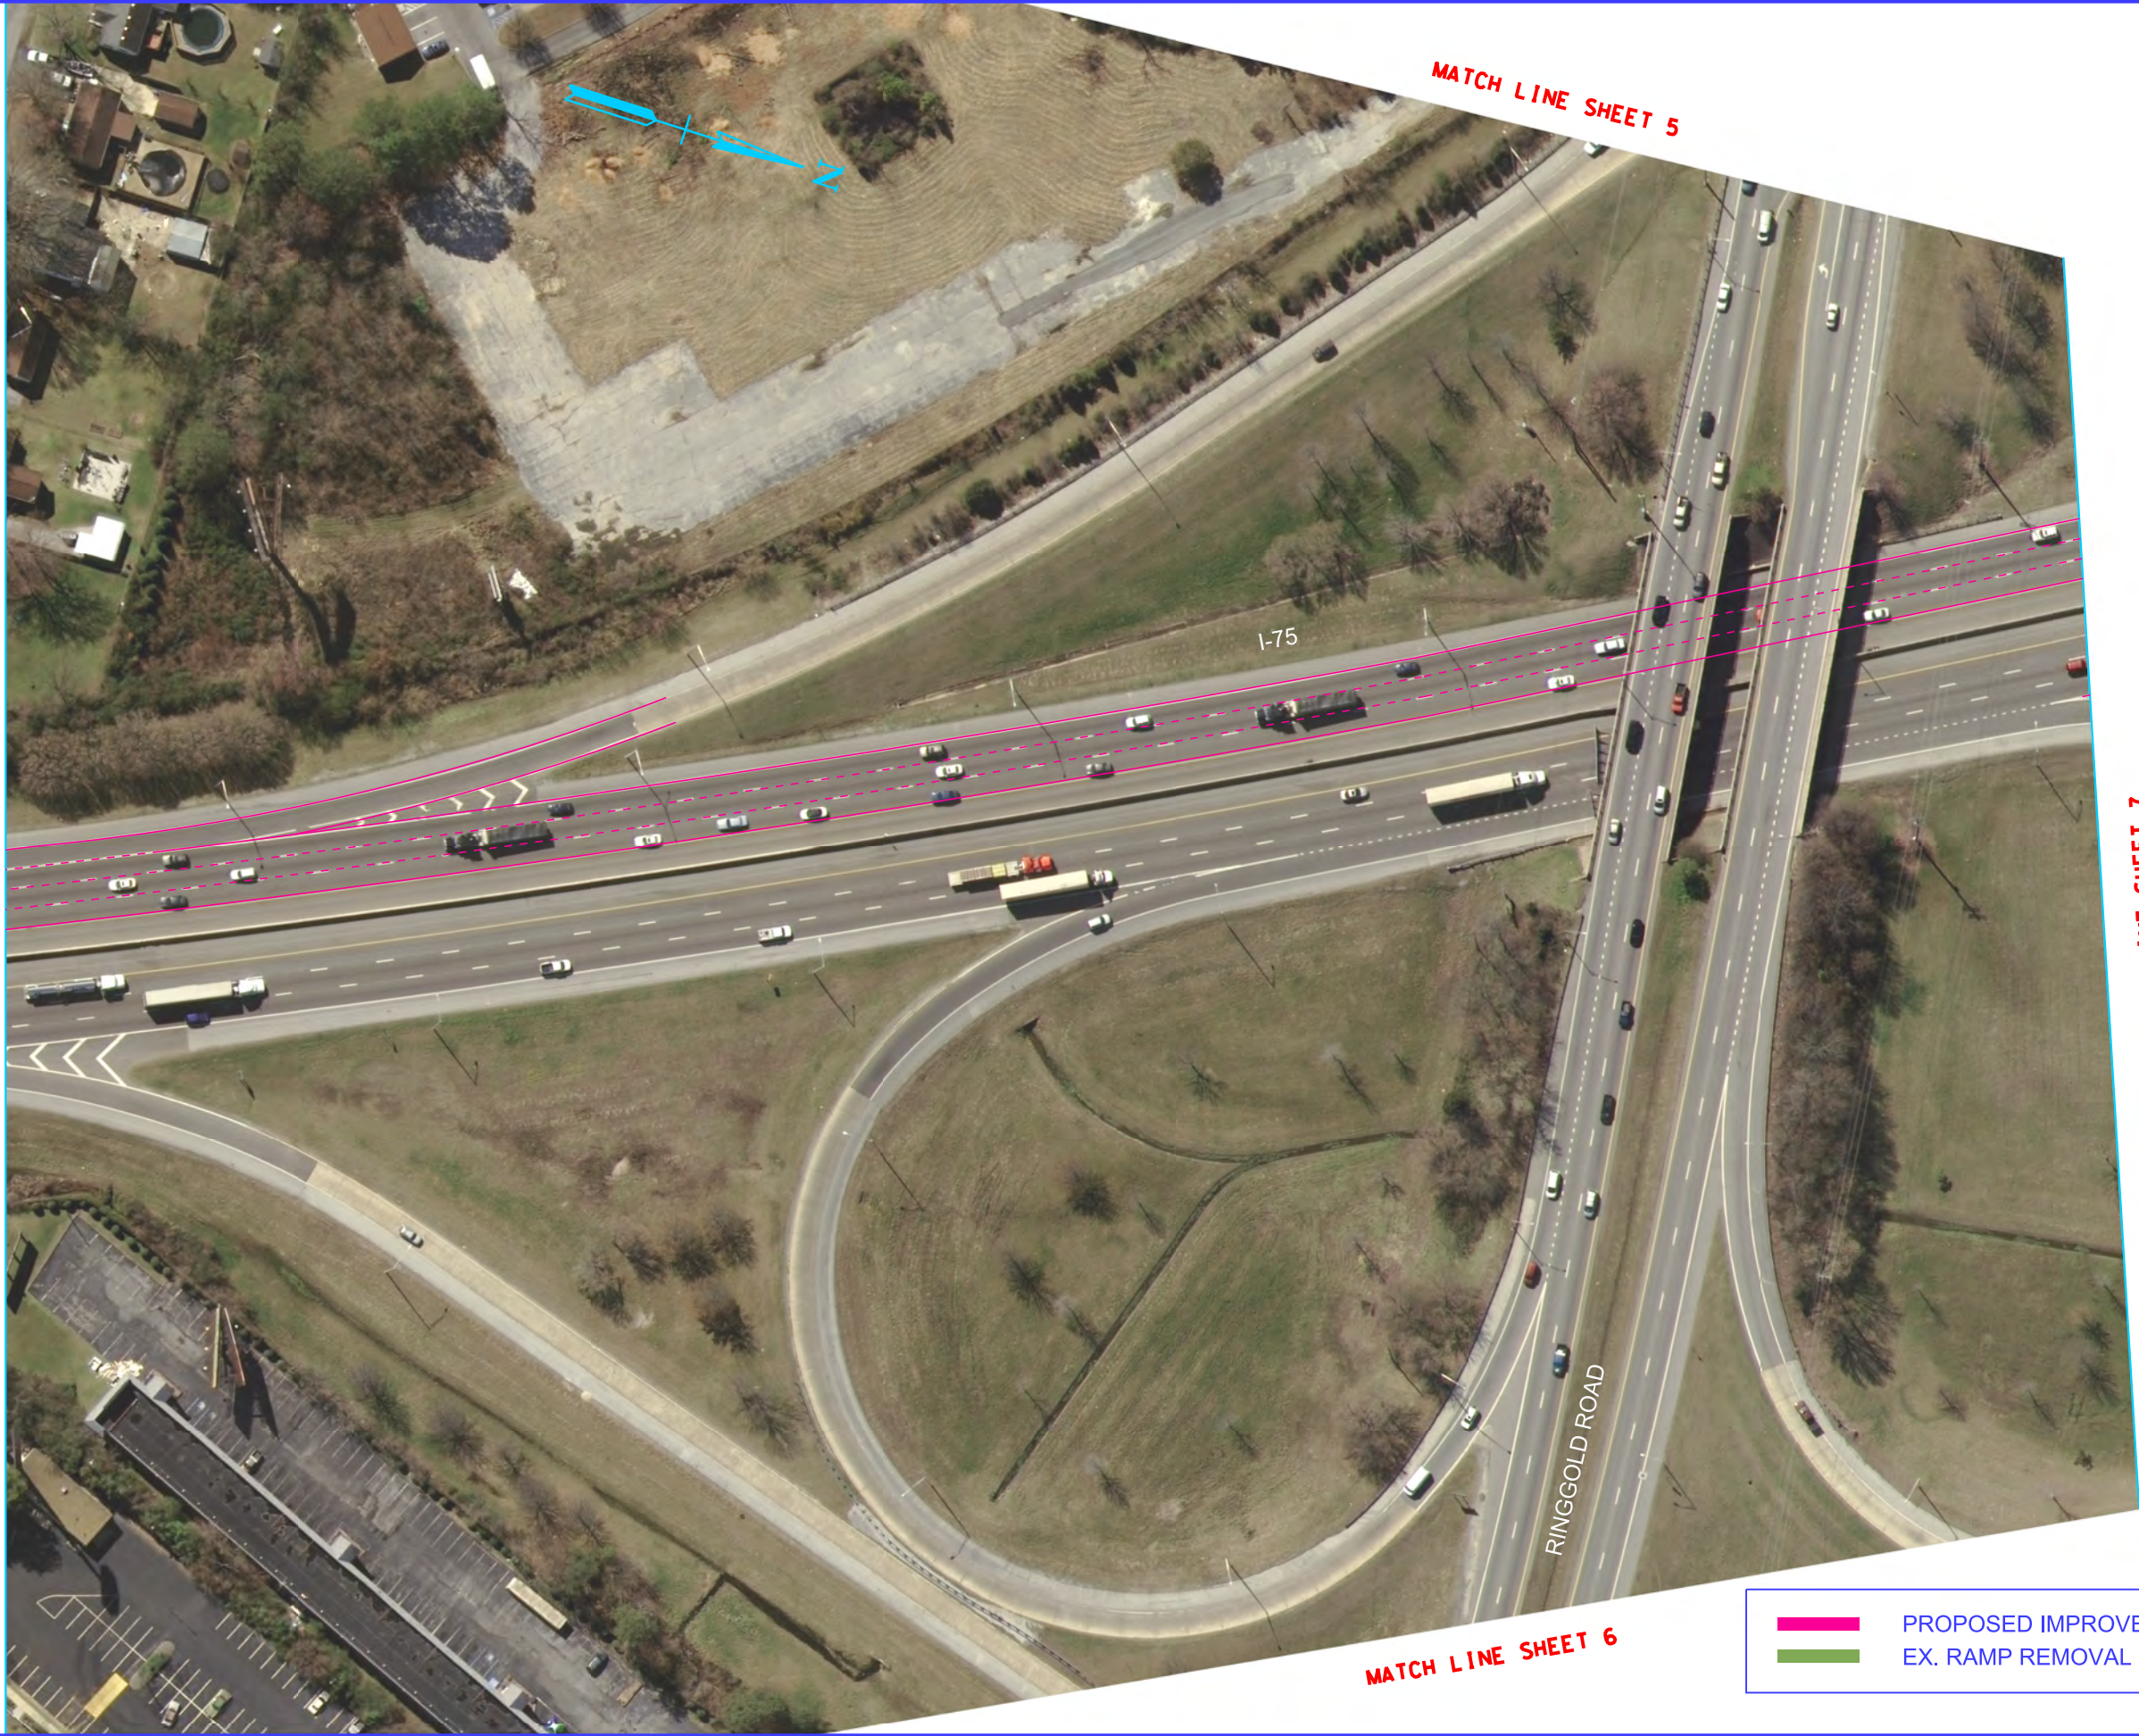

TYPE	YEAR	PROJECT NO.	SHEET NO.
			4

MATCH LINE SHEET 7



- PROPOSED IMPROVEMENTS
- EX. RAMP REMOVAL

STATE OF TENNESSEE
DEPARTMENT OF TRANSPORTATION

I-75 at I-24
Interchange
Modifications
Hamilton Co. TN




TYPE	YEAR	PROJECT NO.	SHEET NO.
			5

PROPOSED IMPROVEMENTS


EX. RAMP REMOVAL



TYPE	YEAR	PROJECT NO.	SHEET NO.
			6

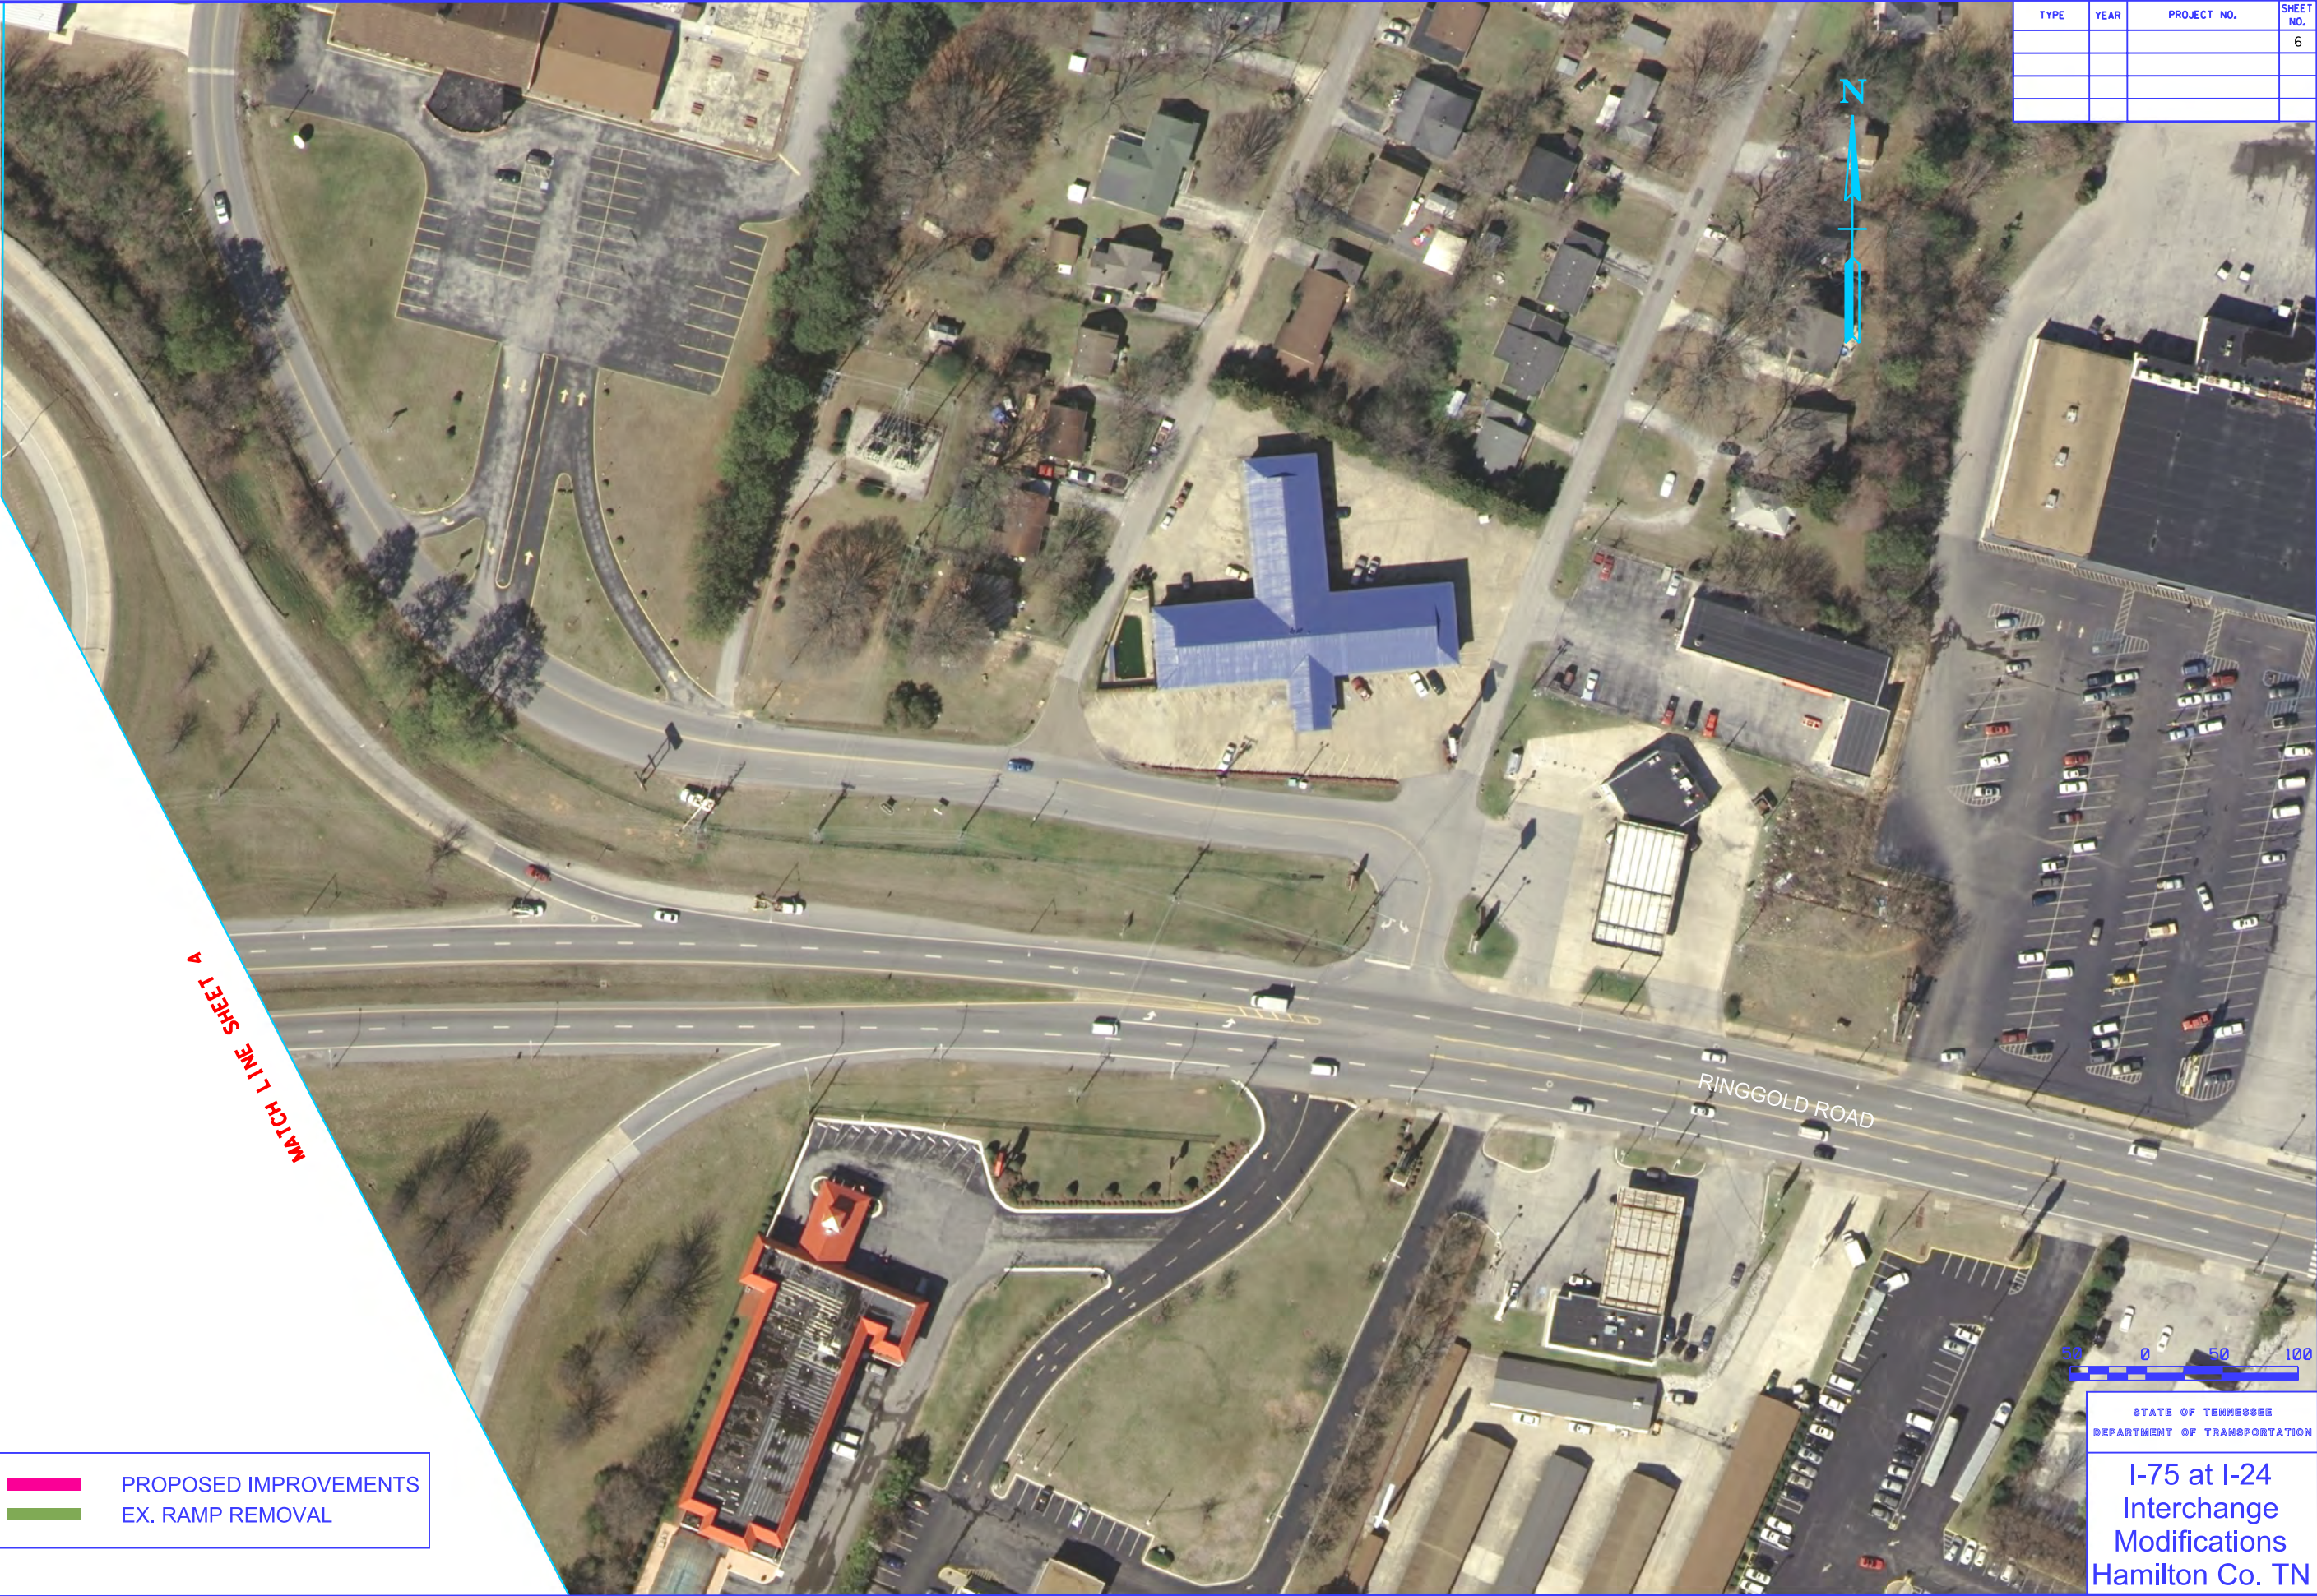

TYPE	YEAR	PROJECT NO.	SHEET NO.
			7

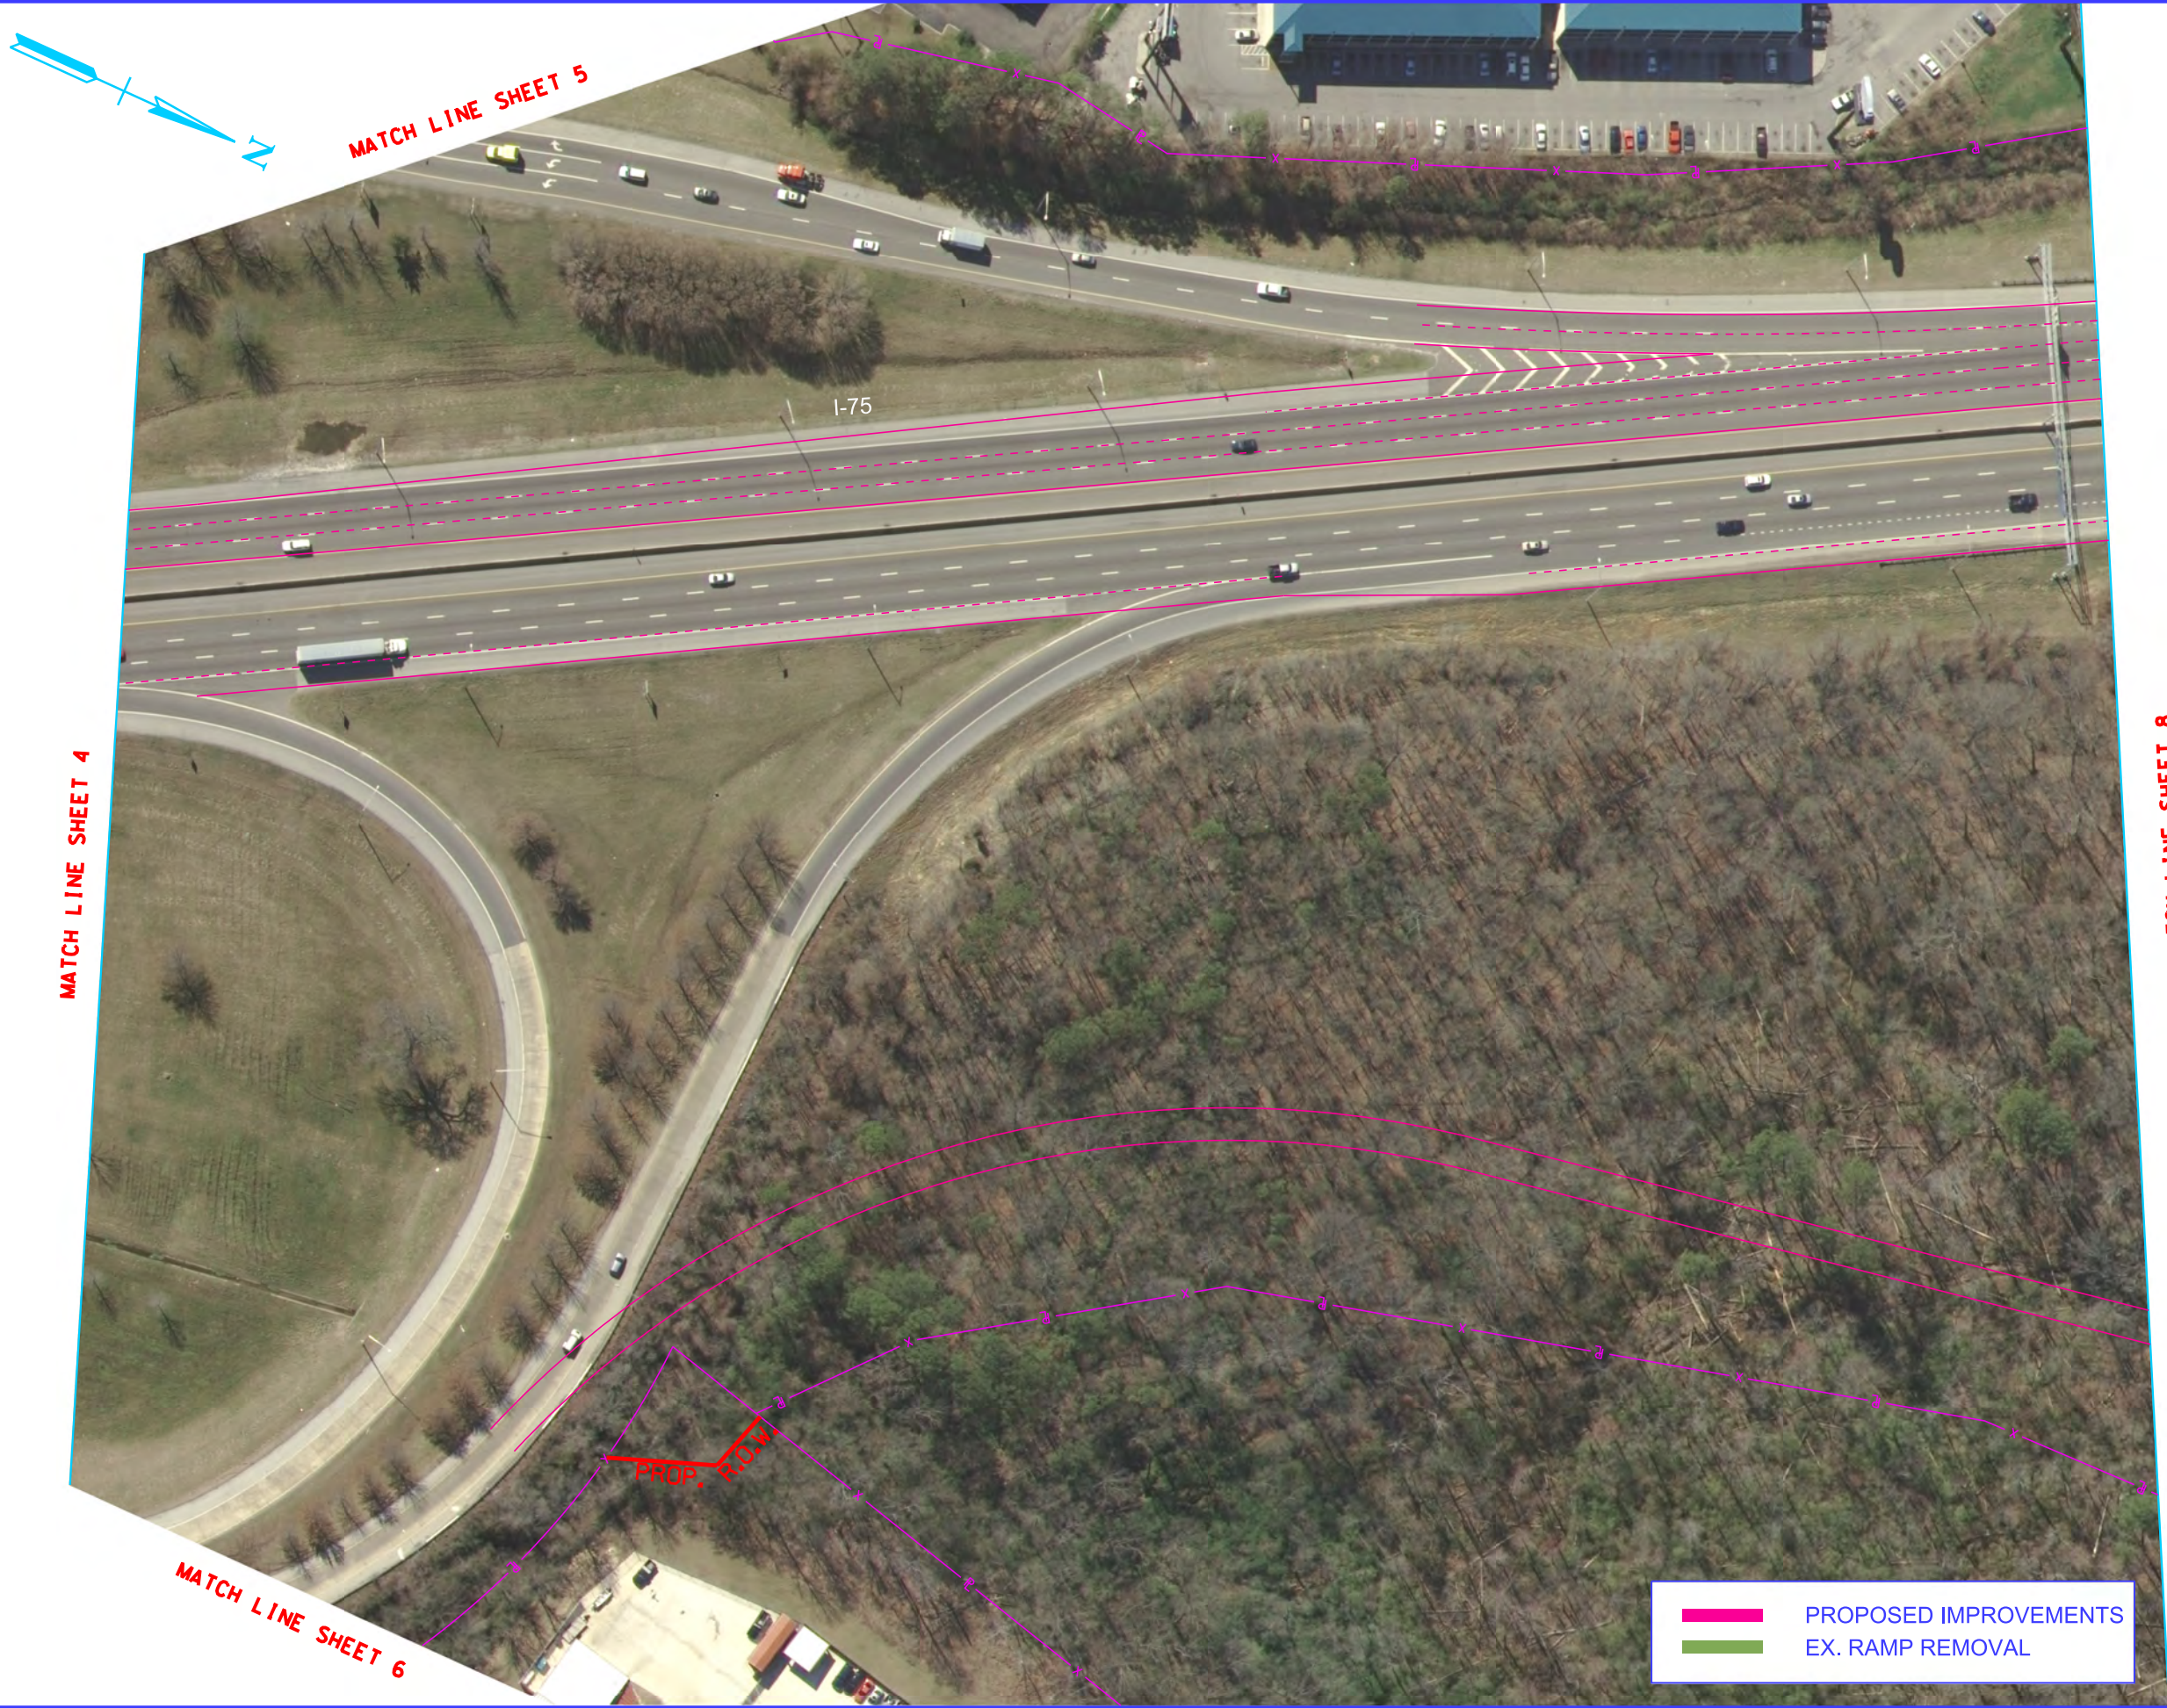

MATCH LINE SHEET 8



STATE OF TENNESSEE
DEPARTMENT OF TRANSPORTATION

I-75 at I-24
Interchange
Modifications
Hamilton Co. TN

TYPE	YEAR	PROJECT NO.	SHEET NO.
			8

MATCH LINE SHEET 7



MATCH LINE SHEET 9



STATE OF TENNESSEE
DEPARTMENT OF TRANSPORTATION

I-75 at I-24
Interchange
Modifications
Hamilton Co. TN

MATCH LINE SHEET 8



MATCH LINE SHEET 10

TYPE	YEAR	PROJECT NO.	SHEET NO.
			9




STATE OF TENNESSEE
DEPARTMENT OF TRANSPORTATION

I-75 at I-24
Interchange
Modifications
Hamilton Co. TN

TYPE	YEAR	PROJECT NO.	SHEET NO.
			10

MATCH LINE SHEET 9

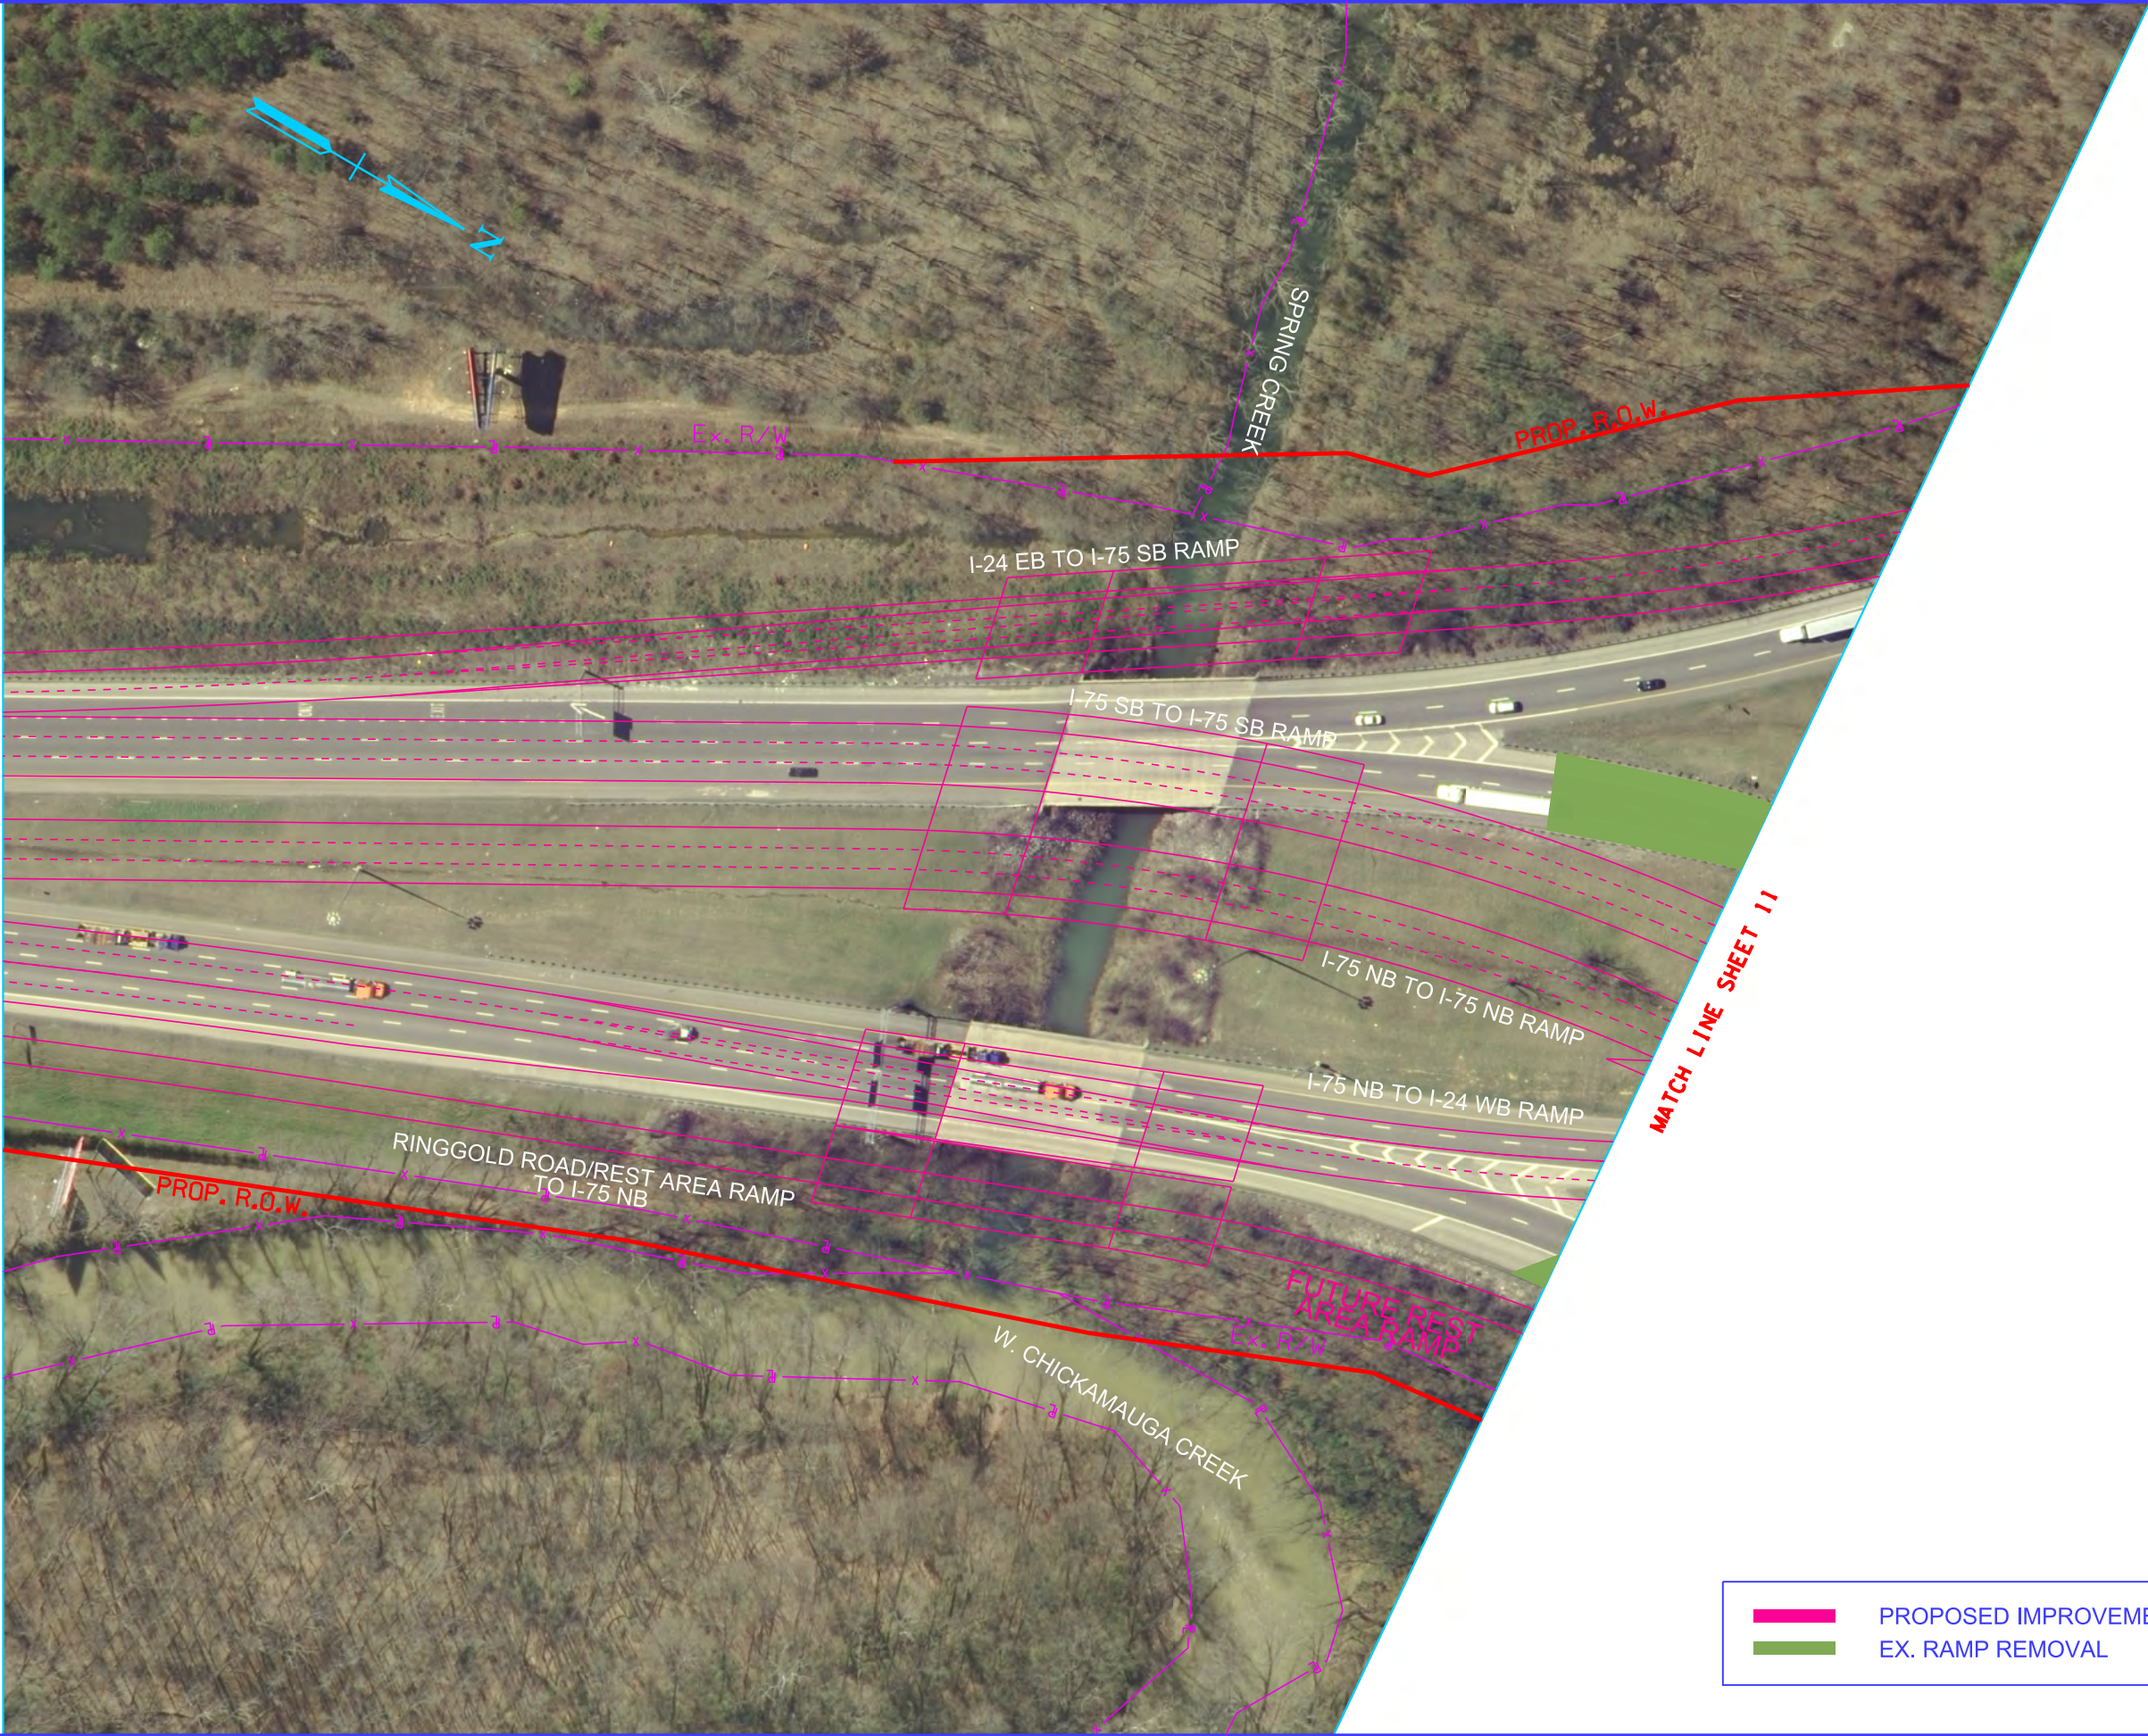

- PROPOSED IMPROVEMENTS
- EX. RAMP REMOVAL

STATE OF TENNESSEE
DEPARTMENT OF TRANSPORTATION

I-75 at I-24
Interchange
Modifications
Hamilton Co. TN

TYPE	YEAR	PROJECT NO.	SHEET NO.
			11

6/5/2017 2:42:34 PM
P:\2912007\1\AL T-7-FUN-11.dgn

PROPOSED IMPROVEMENTS

EX. RAMP REMOVAL



STATE OF TENNESSEE
DEPARTMENT OF TRANSPORTATION

I-75 at I-24
Interchange
Modifications
Hamilton Co. TN

TYPE	YEAR	PROJECT NO.	SHEET NO.
			12


6/5/2017 2:42:41 PM
P:\2912007\1\AL T-7-FUN-12.dgn



PROPOSED IMPROVEMENTS

EX. RAMP REMOVAL

TYPE	YEAR	PROJECT NO.	SHEET NO.
			13

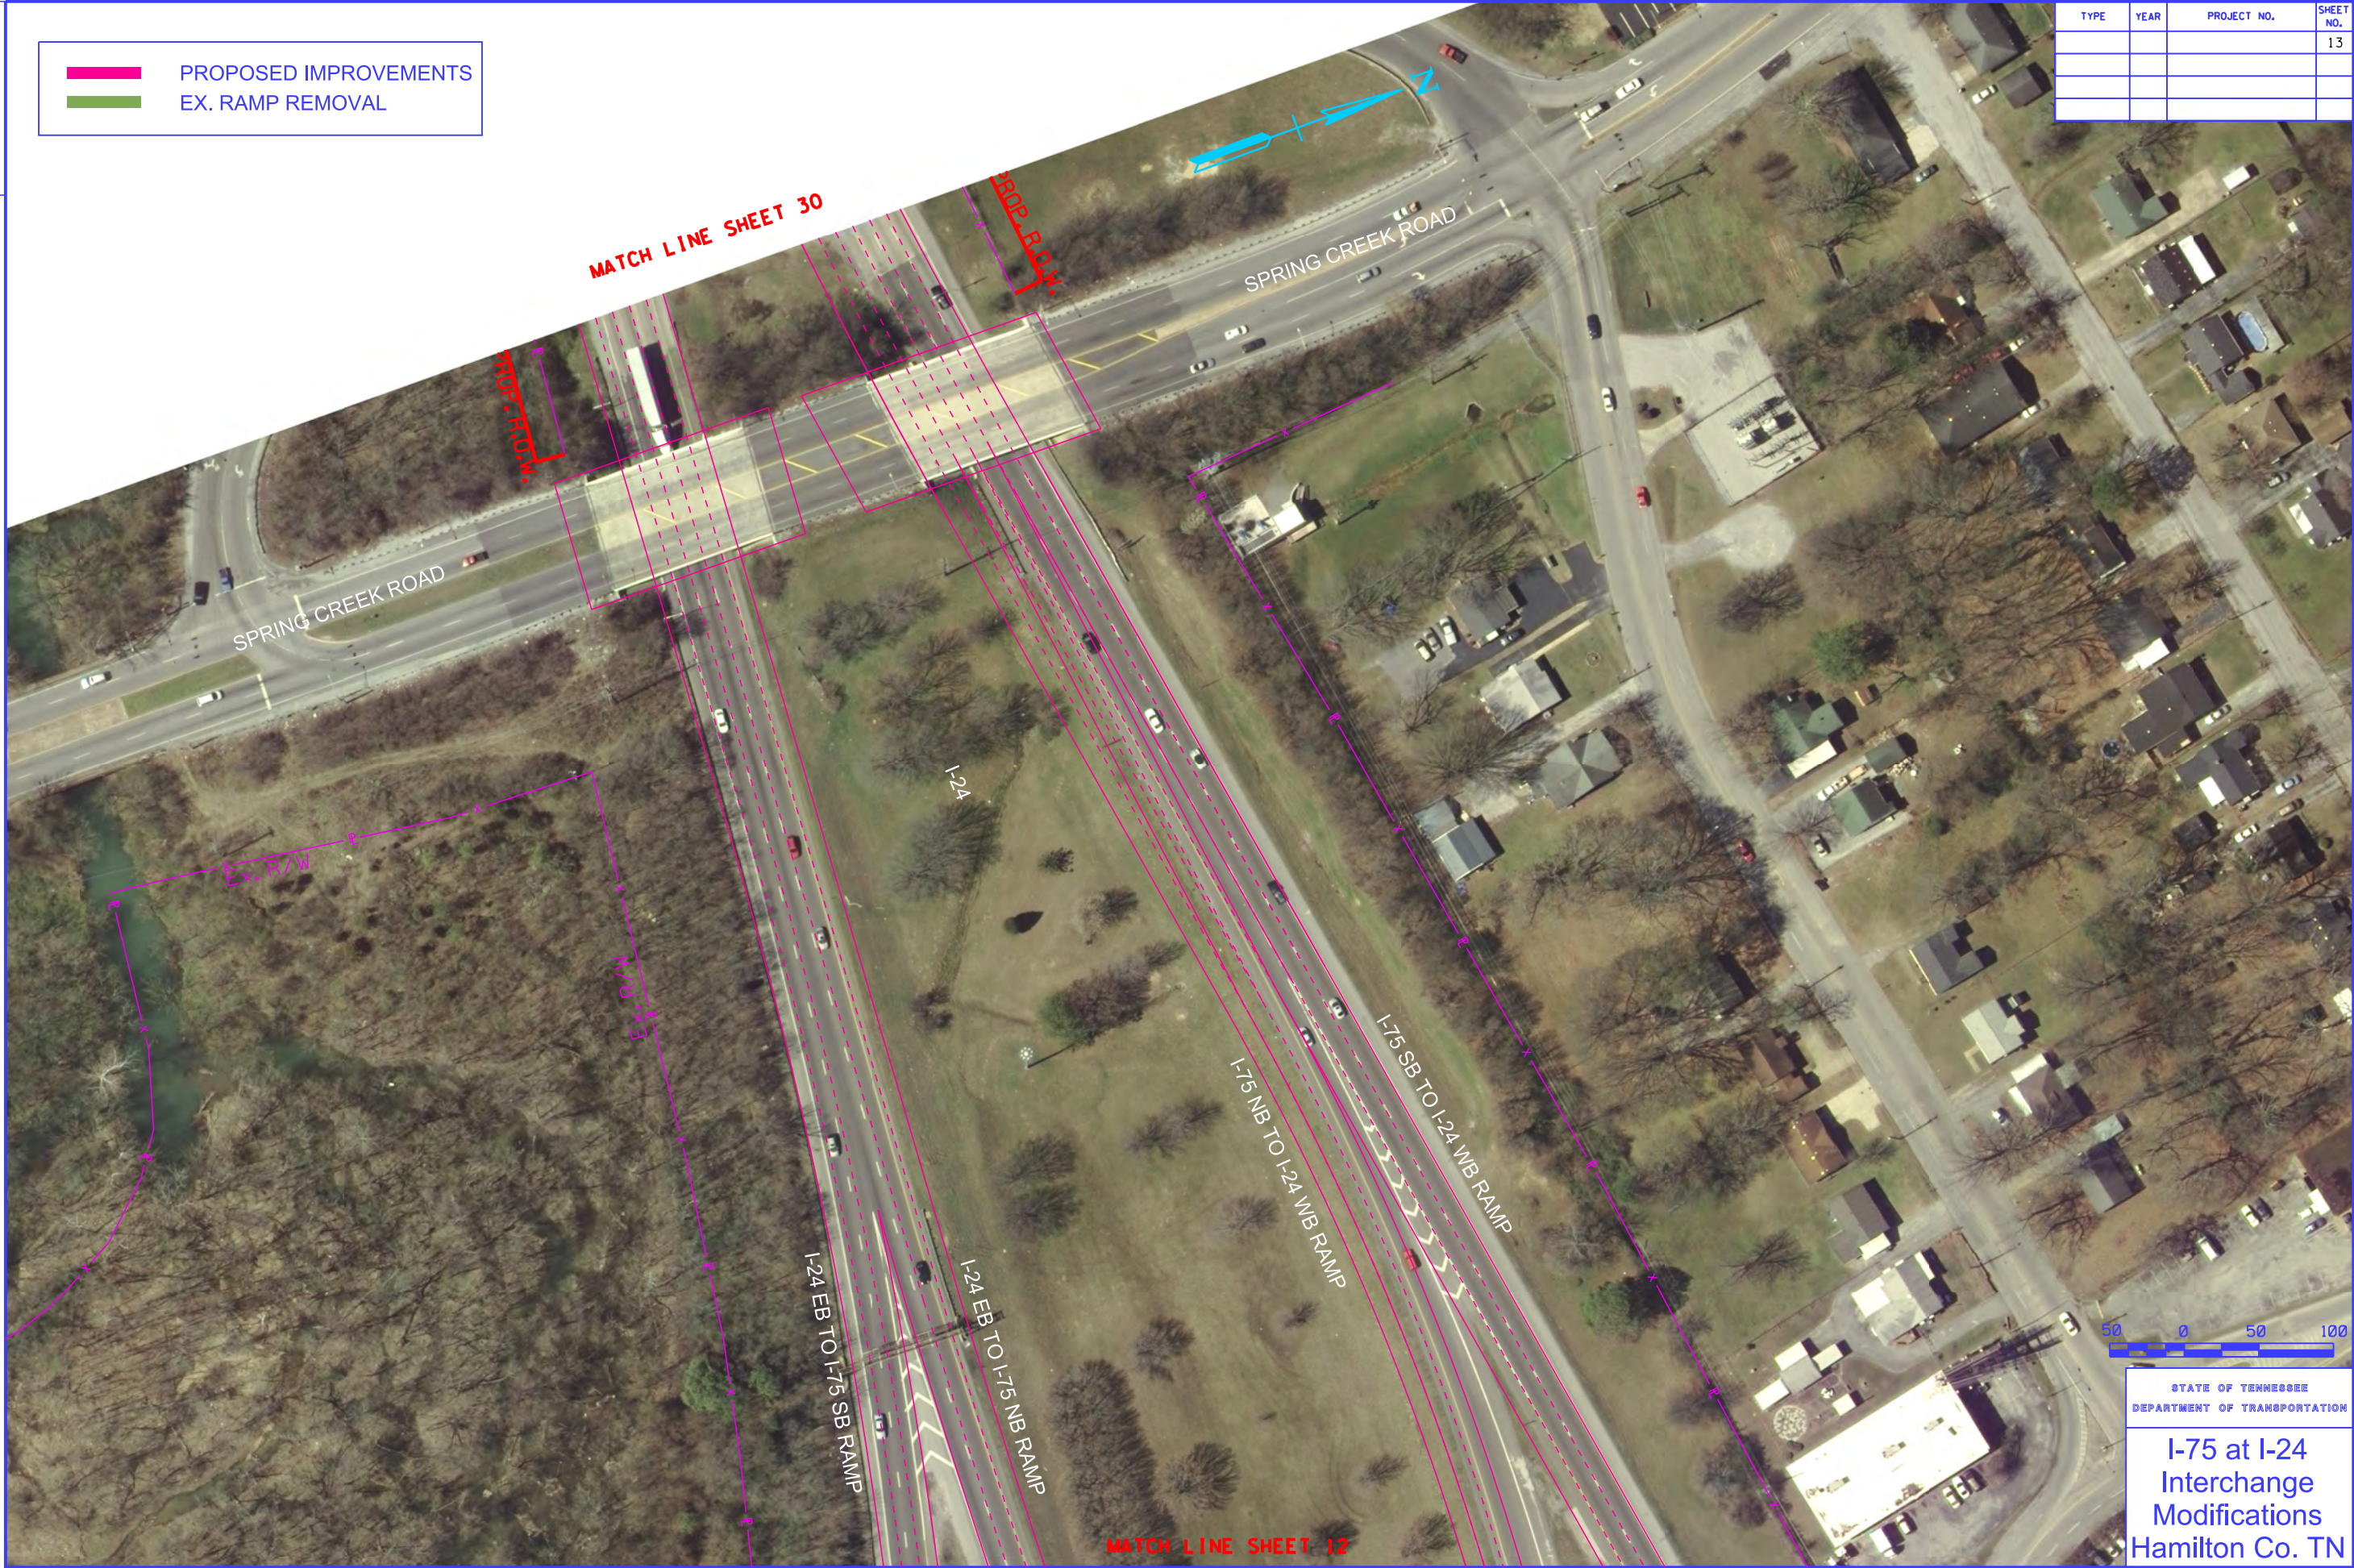

MATCH LINE SHEET 12

TYPE	YEAR	PROJECT NO.	SHEET NO.
			14

6/5/2017 2:42:57 PM
P:\2912007\1\AL T-7-FUN-14.dgn



PROPOSED IMPROVEMENTS

EX. RAMP REMOVAL



STATE OF TENNESSEE
DEPARTMENT OF TRANSPORTATION

I-75 at I-24
Interchange
Modifications
Hamilton Co. TN




TYPE	YEAR	PROJECT NO.	SHEET NO.
			15

STATE OF TENNESSEE
DEPARTMENT OF TRANSPORTATION

I-75 at I-24
Interchange
Modifications
Hamilton Co. TN

MATCH LINE SHEET 15

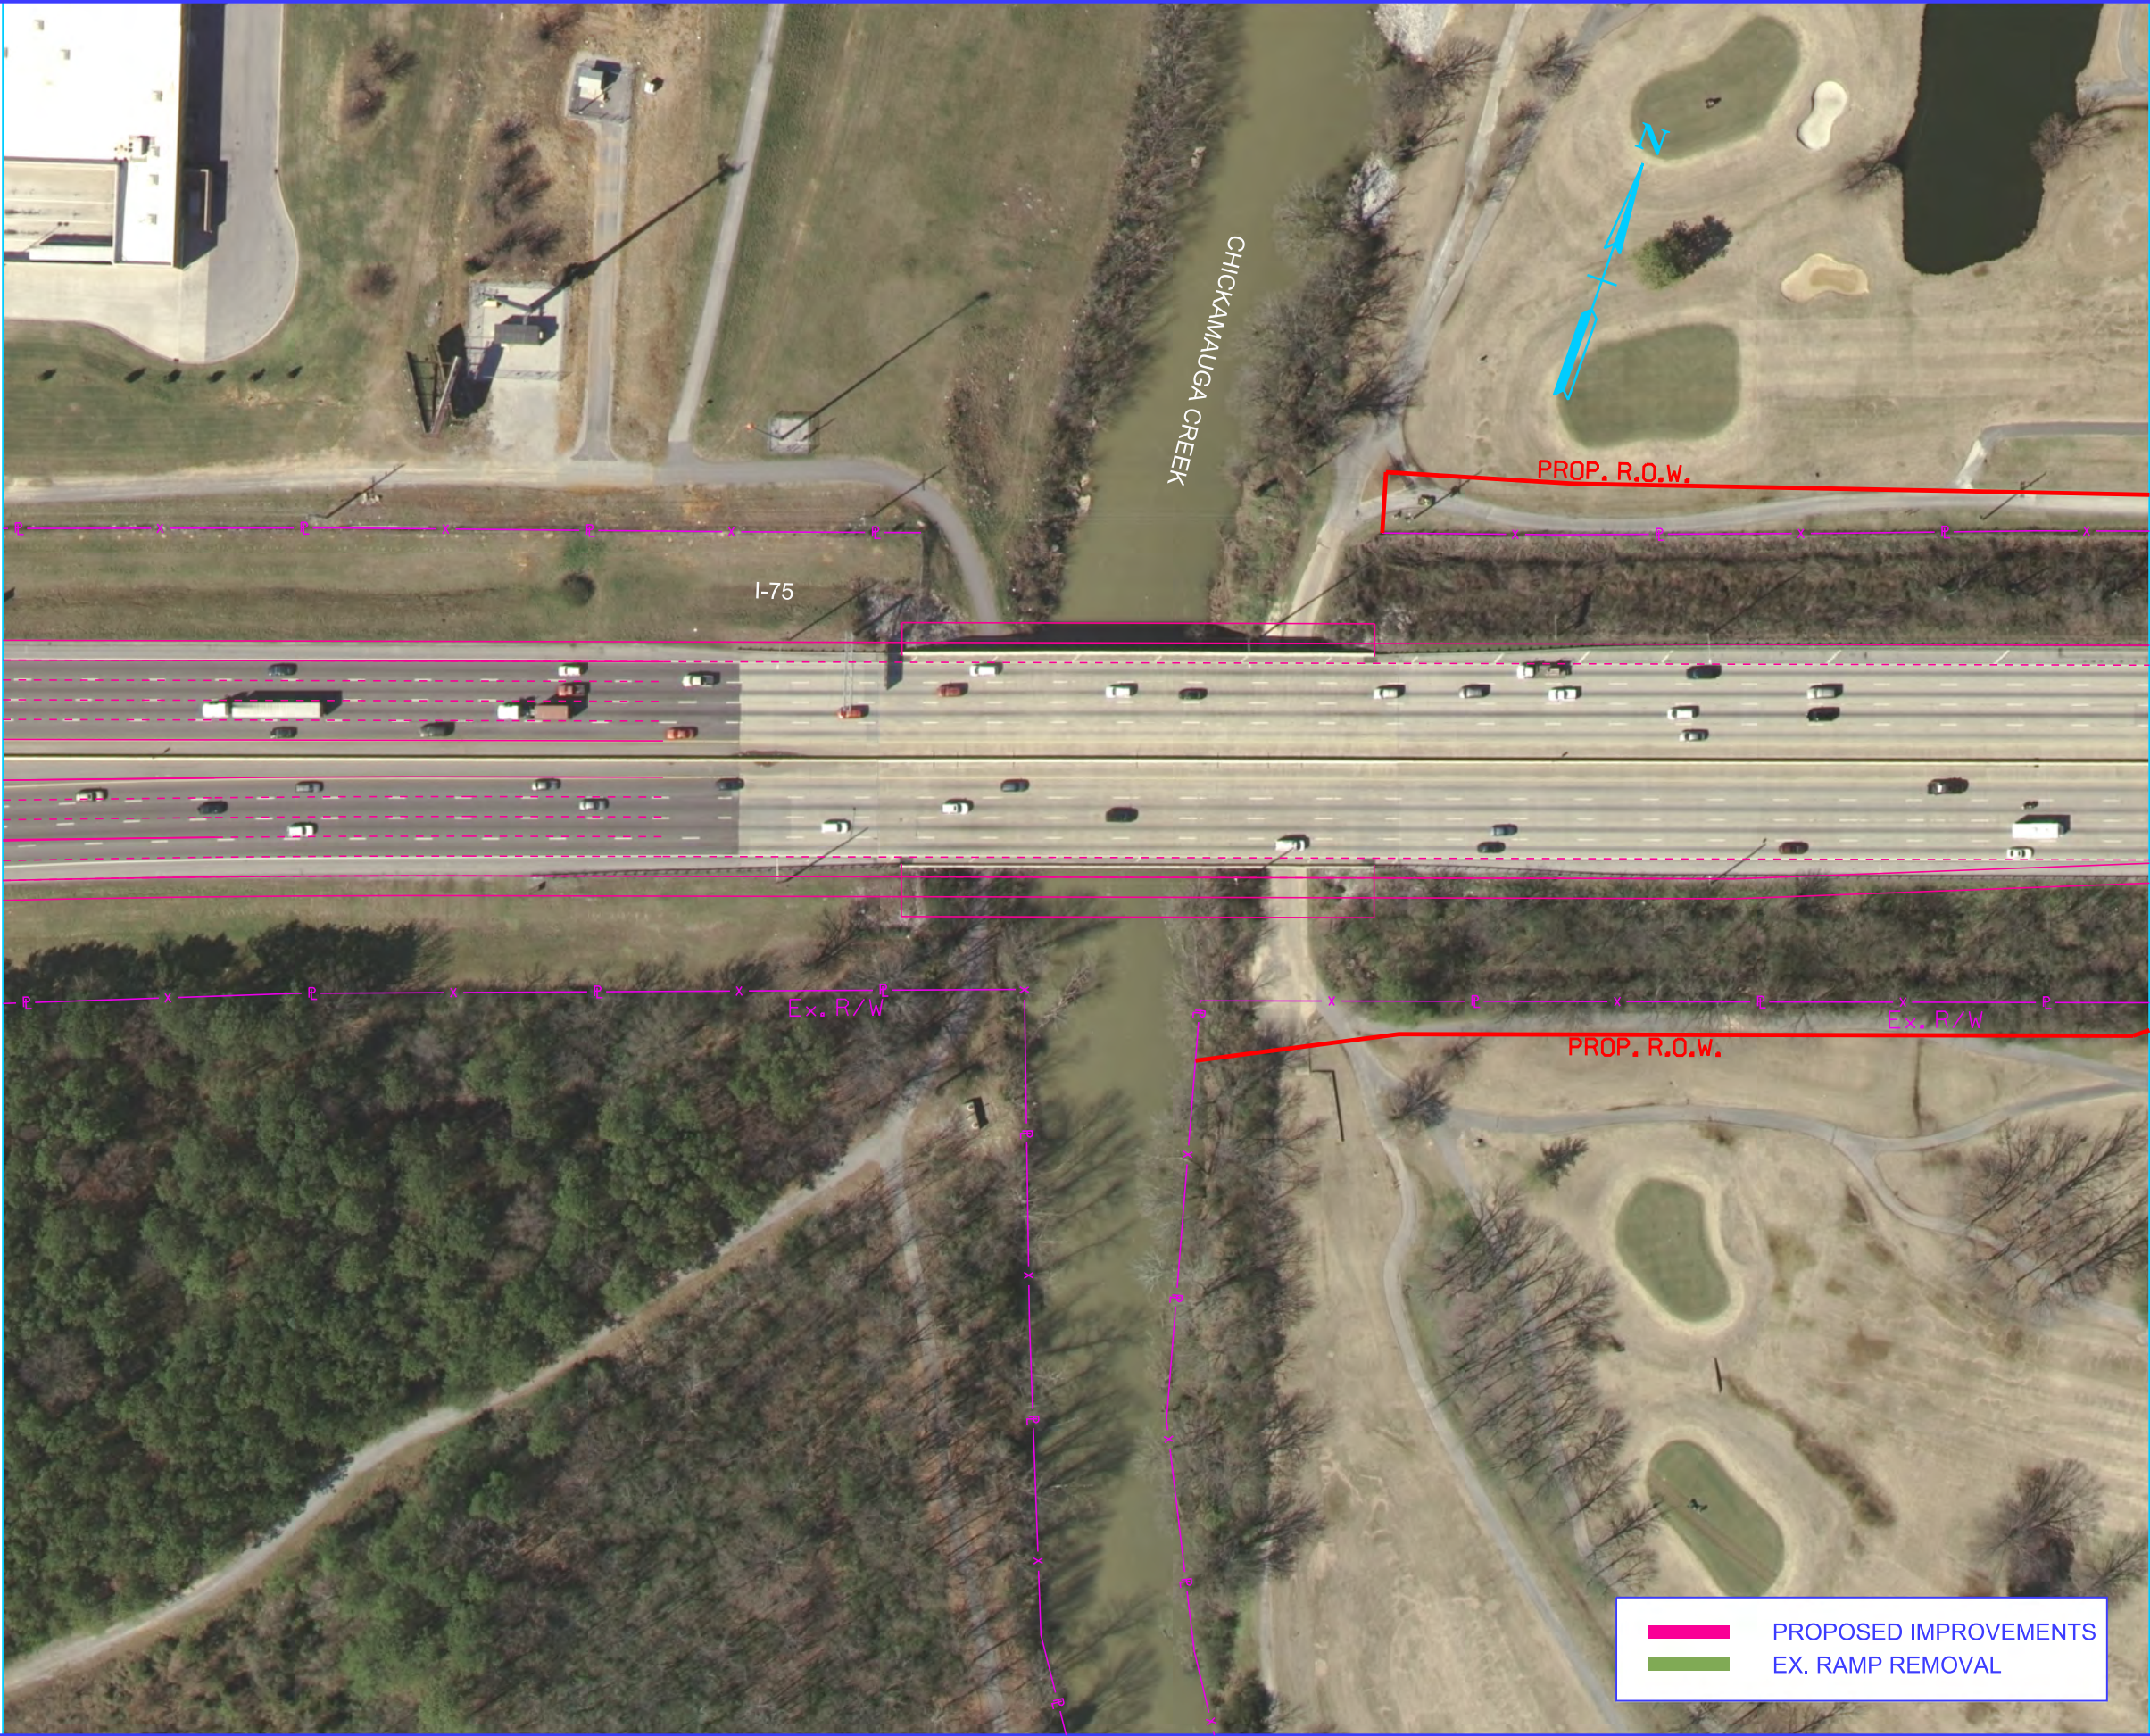

MATCH LINE SHEET 17

TYPE	YEAR	PROJECT NO.	SHEET NO.
			16



STATE OF TENNESSEE
DEPARTMENT OF TRANSPORTATION

I-75 at I-24
Interchange
Modifications
Hamilton Co. TN

MATCH LINE SHEET 16

MATCH LINE SHEET 18



TYPE	YEAR	PROJECT NO.	SHEET NO.
			17



PROPOSED IMPROVEMENTS


EX. RAMP REMOVAL

STATE OF TENNESSEE
DEPARTMENT OF TRANSPORTATION

I-75 at I-24
Interchange
Modifications
Hamilton Co. TN

MATCH LINE SHEET 17

MATCH LINE SHEET 19

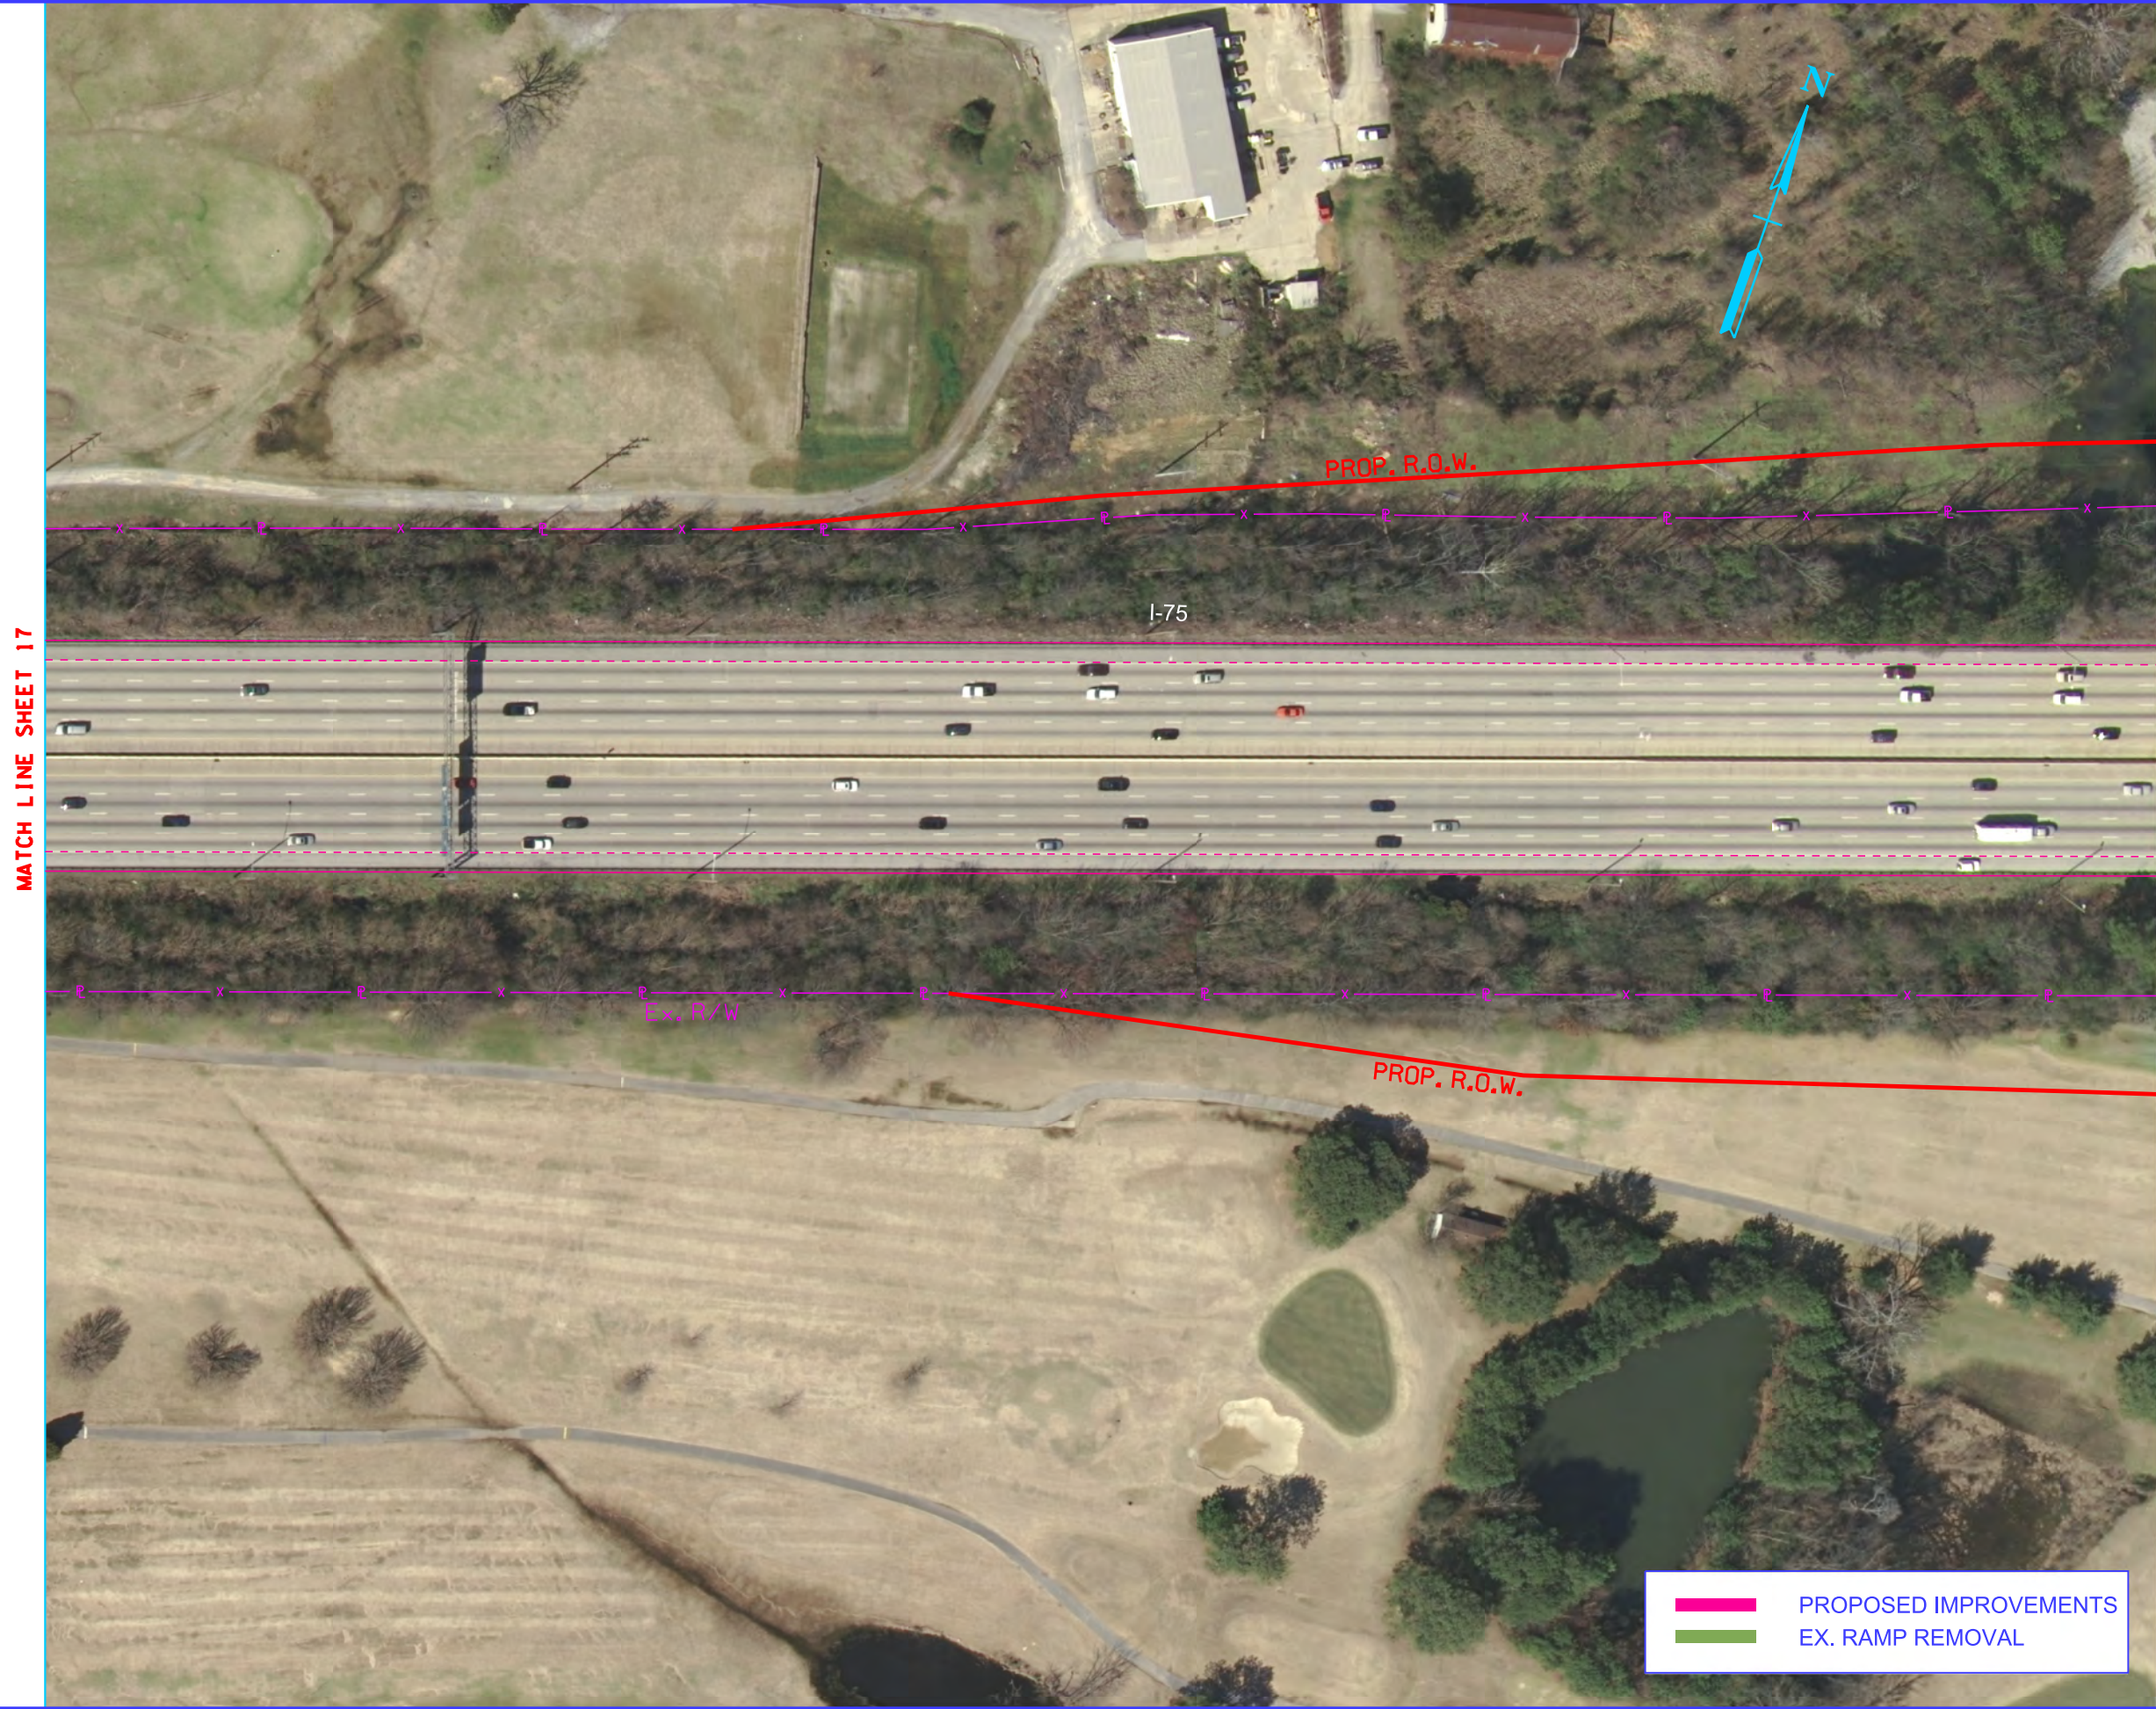

TYPE	YEAR	PROJECT NO.	SHEET NO.
			18



STATE OF TENNESSEE
DEPARTMENT OF TRANSPORTATION

I-75 at I-24
Interchange
Modifications
Hamilton Co. TN

PROPOSED IMPROVEMENTS

EX. RAMP REMOVAL

MATCH LINE SHEET 18

MATCH LINE SHEET 20

TYPE	YEAR	PROJECT NO.	SHEET NO.
			19



STATE OF TENNESSEE
DEPARTMENT OF TRANSPORTATION

I-75 at I-24
Interchange
Modifications
Hamilton Co. TN

PROPOSED IMPROVEMENTS

EX. RAMP REMOVAL

TYPE	YEAR	PROJECT NO.	SHEET NO.
			20

PROPOSED IMPROVEMENTS

EX. RAMP REMOVAL



MATCH LINE SHEET 19

MATCH LINE SHEET 21



STATE OF TENNESSEE
DEPARTMENT OF TRANSPORTATION

I-75 at I-24
Interchange
Modifications
Hamilton Co. TN

TYPE	YEAR	PROJECT NO.	SHEET NO.
			21

PROPOSED IMPROVEMENTS


EX. RAMP REMOVAL



STATE OF TENNESSEE
DEPARTMENT OF TRANSPORTATION

I-75 at I-24
Interchange
Modifications
Hamilton Co. TN

TYPE	YEAR	PROJECT NO.	SHEET NO.
			22

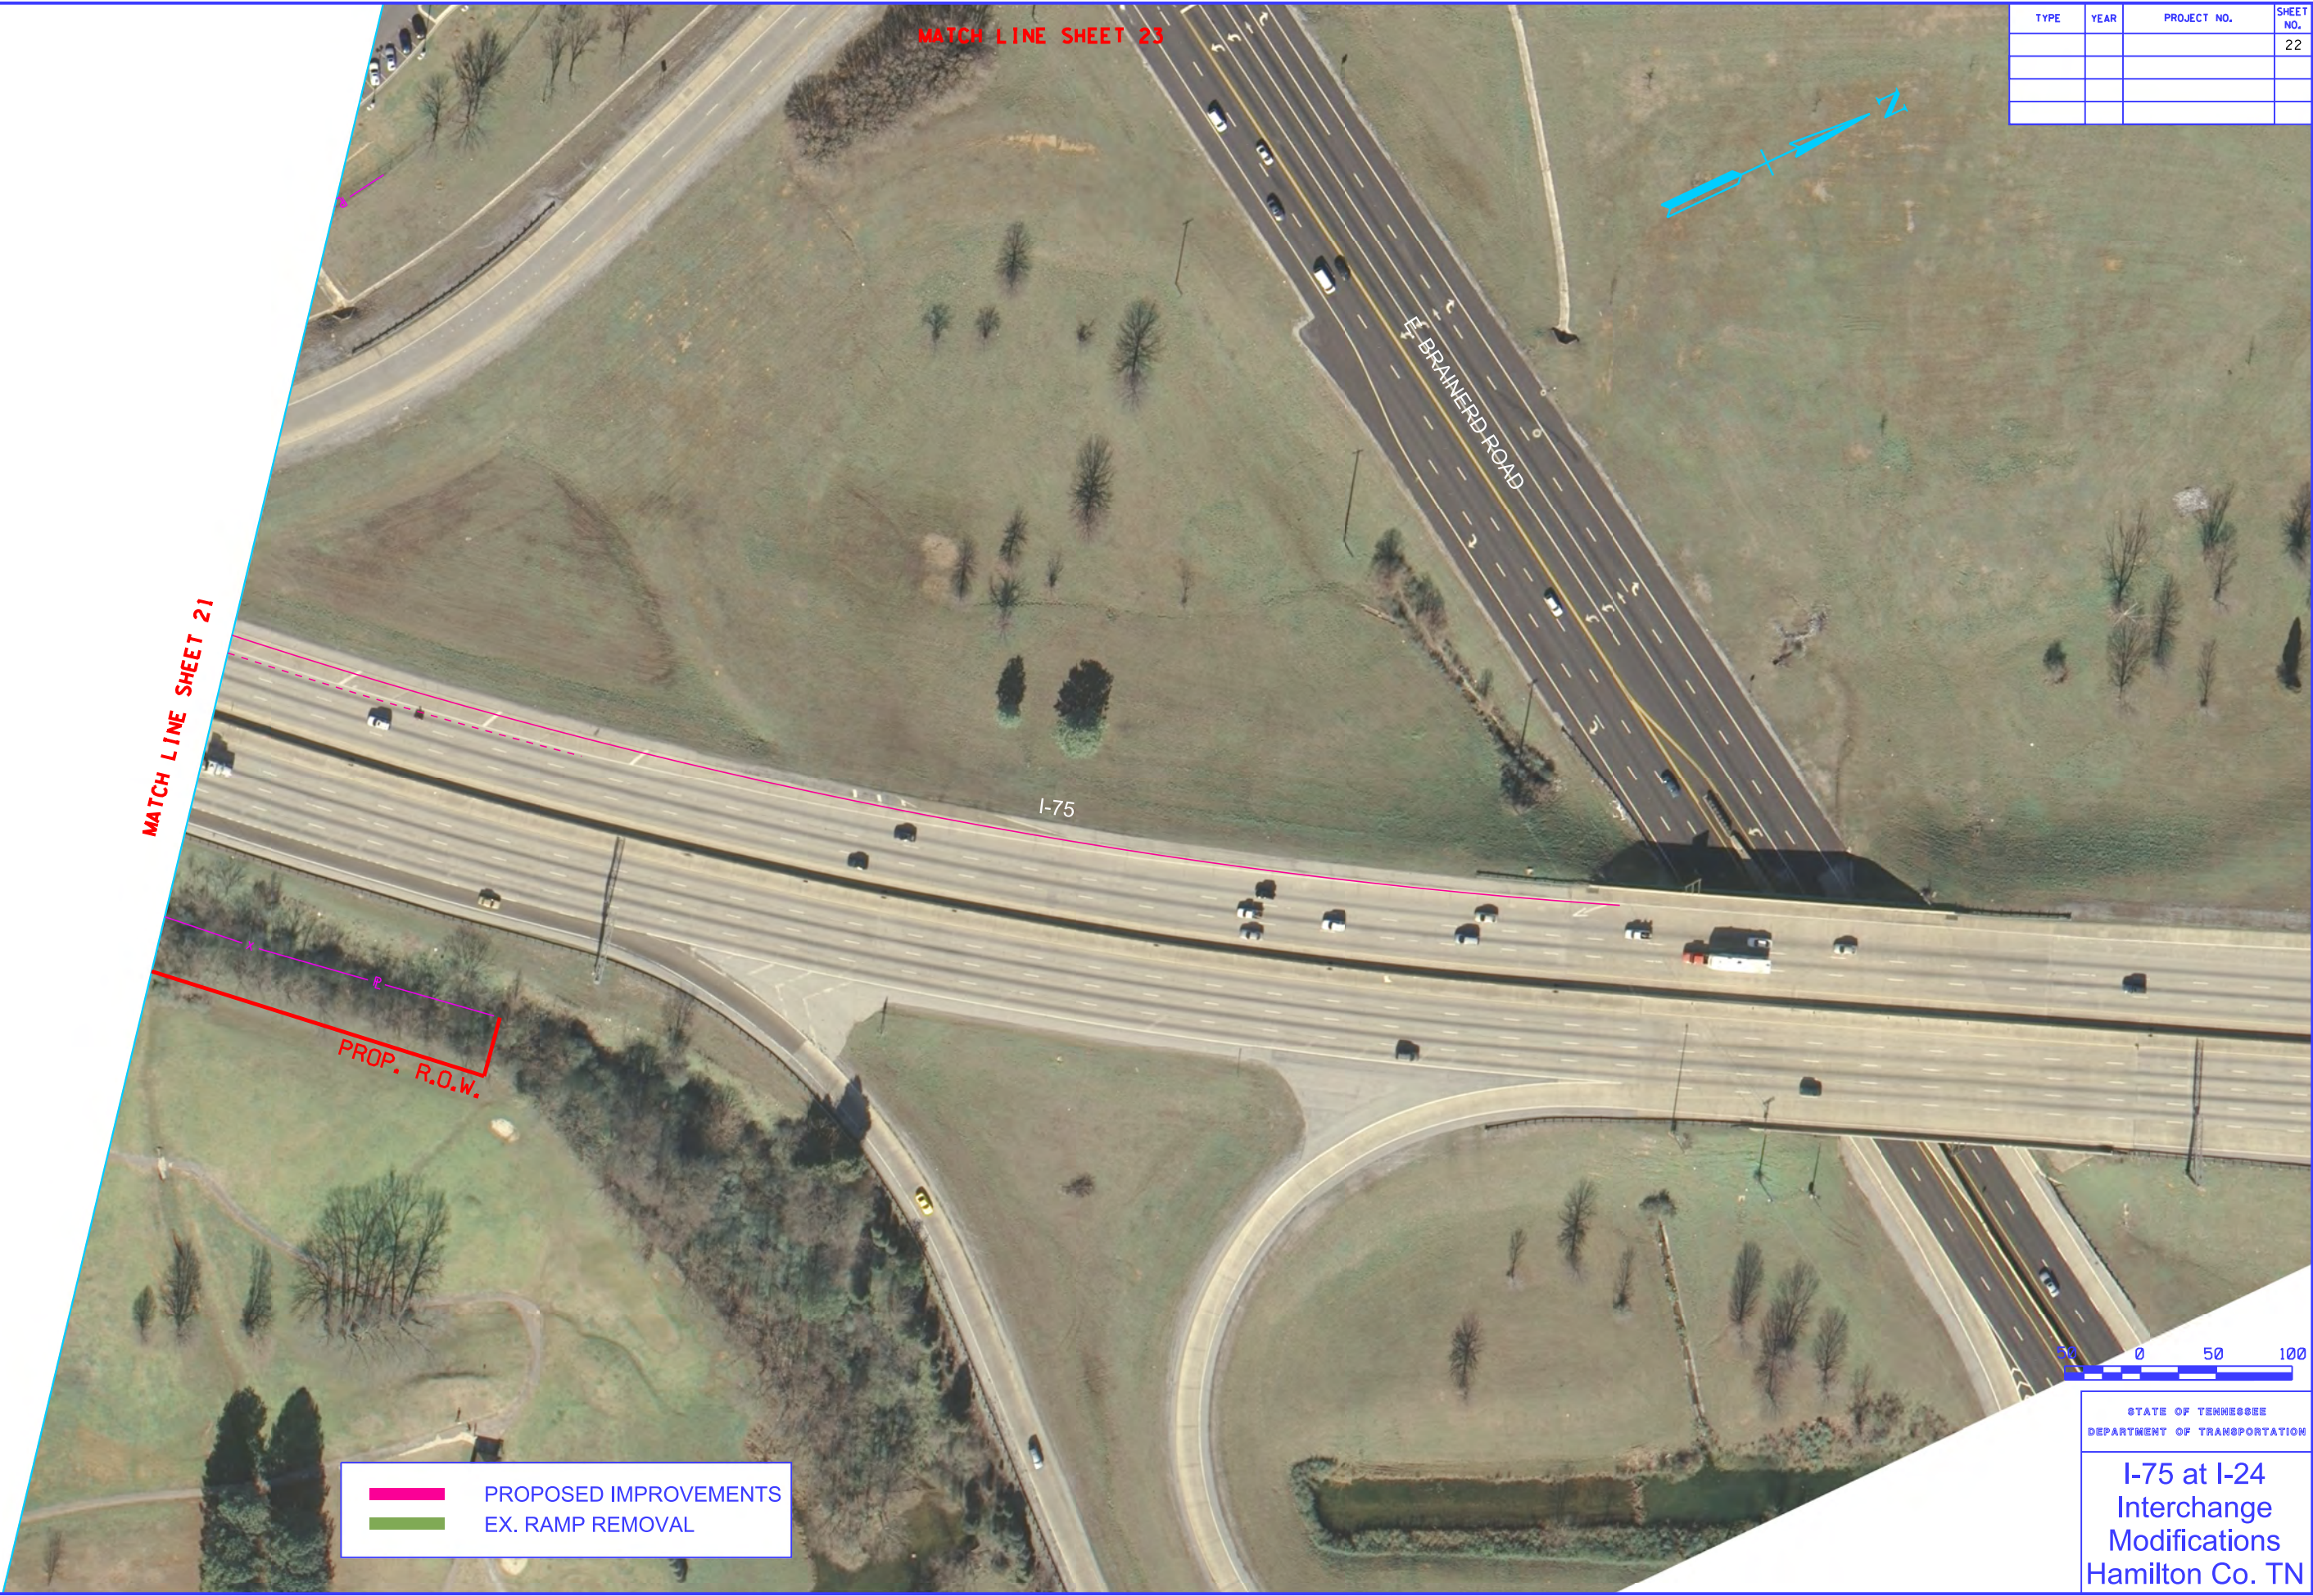

TYPE	YEAR	PROJECT NO.	SHEET NO.
			23

PROPOSED IMPROVEMENTS

EX. RAMP REMOVAL



MATCH LINE SHEET 22

STATE OF TENNESSEE
DEPARTMENT OF TRANSPORTATION

I-75 at I-24
Interchange
Modifications
Hamilton Co. TN



MATCH LINE SHEET 25


TYPE	YEAR	PROJECT NO.	SHEET NO.
			24



STATE OF TENNESSEE
DEPARTMENT OF TRANSPORTATION

I-75 at I-24
Interchange
Modifications
Hamilton Co. TN

MATCH LINE SHEET 24

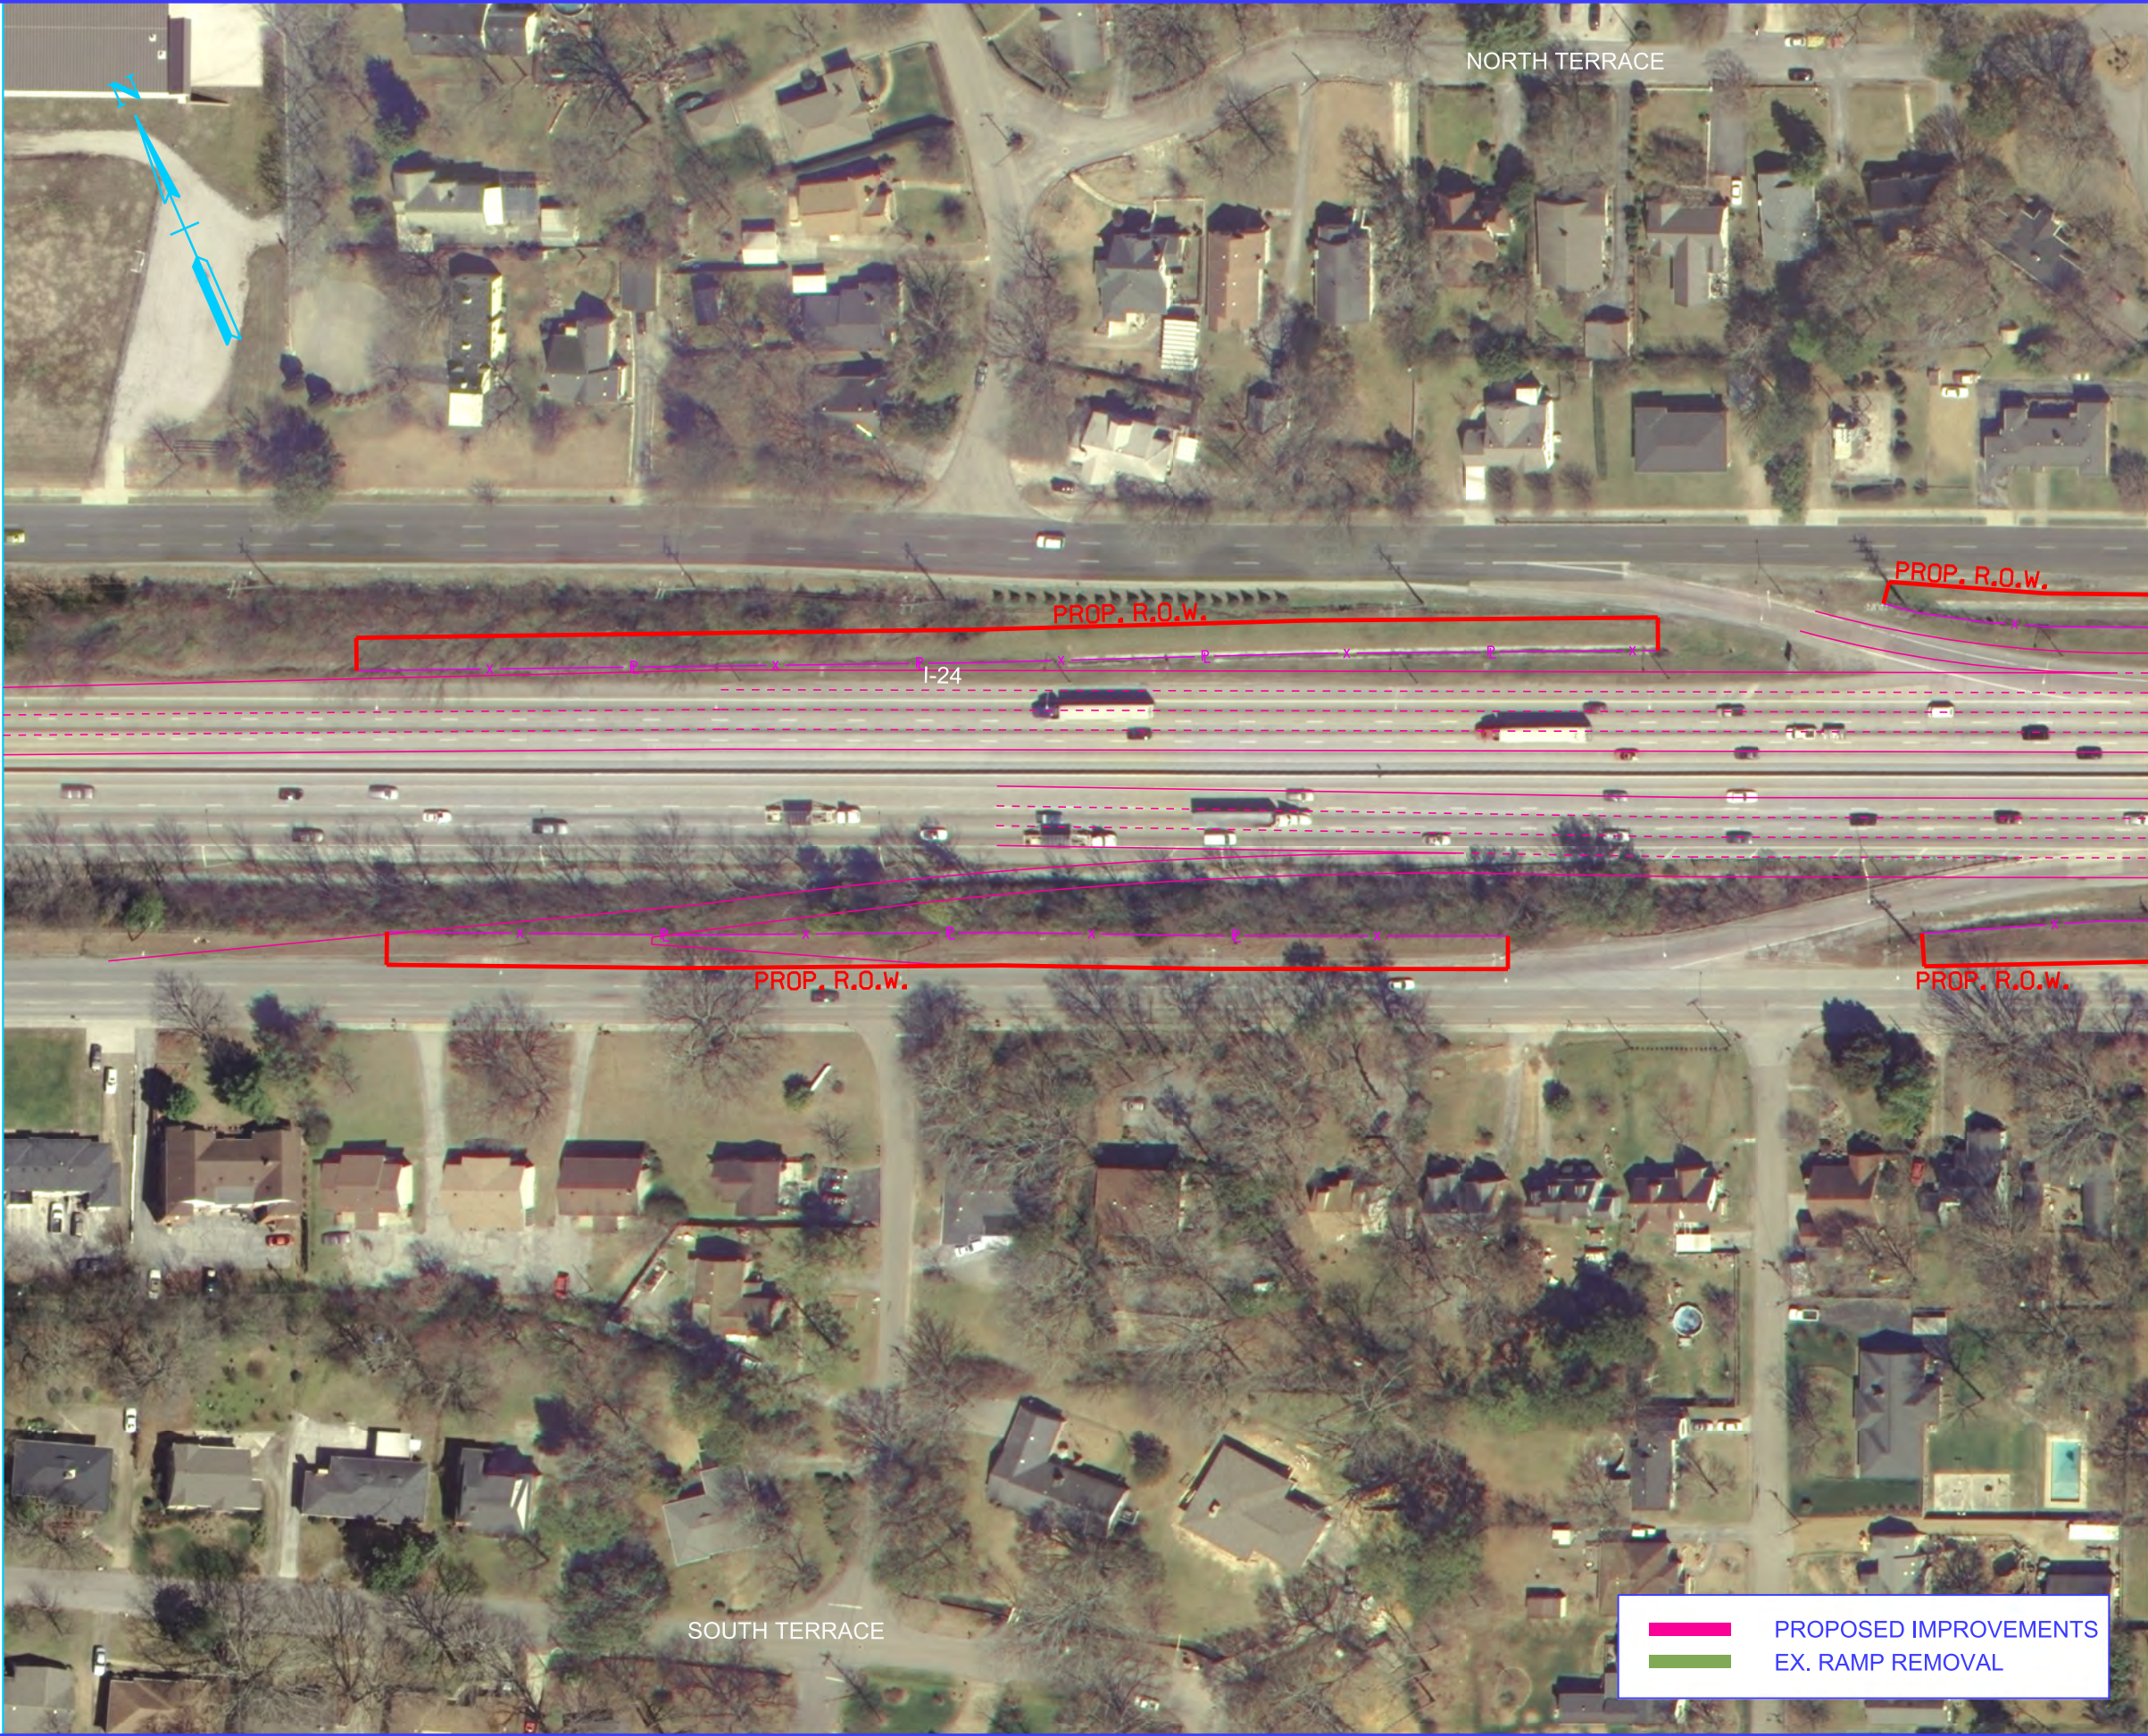

MATCH LINE SHEET 26


TYPE	YEAR	PROJECT NO.	SHEET NO.
			25



STATE OF TENNESSEE
DEPARTMENT OF TRANSPORTATION

I-75 at I-24
Interchange
Modifications
Hamilton Co. TN

MATCH LINE SHEET 25

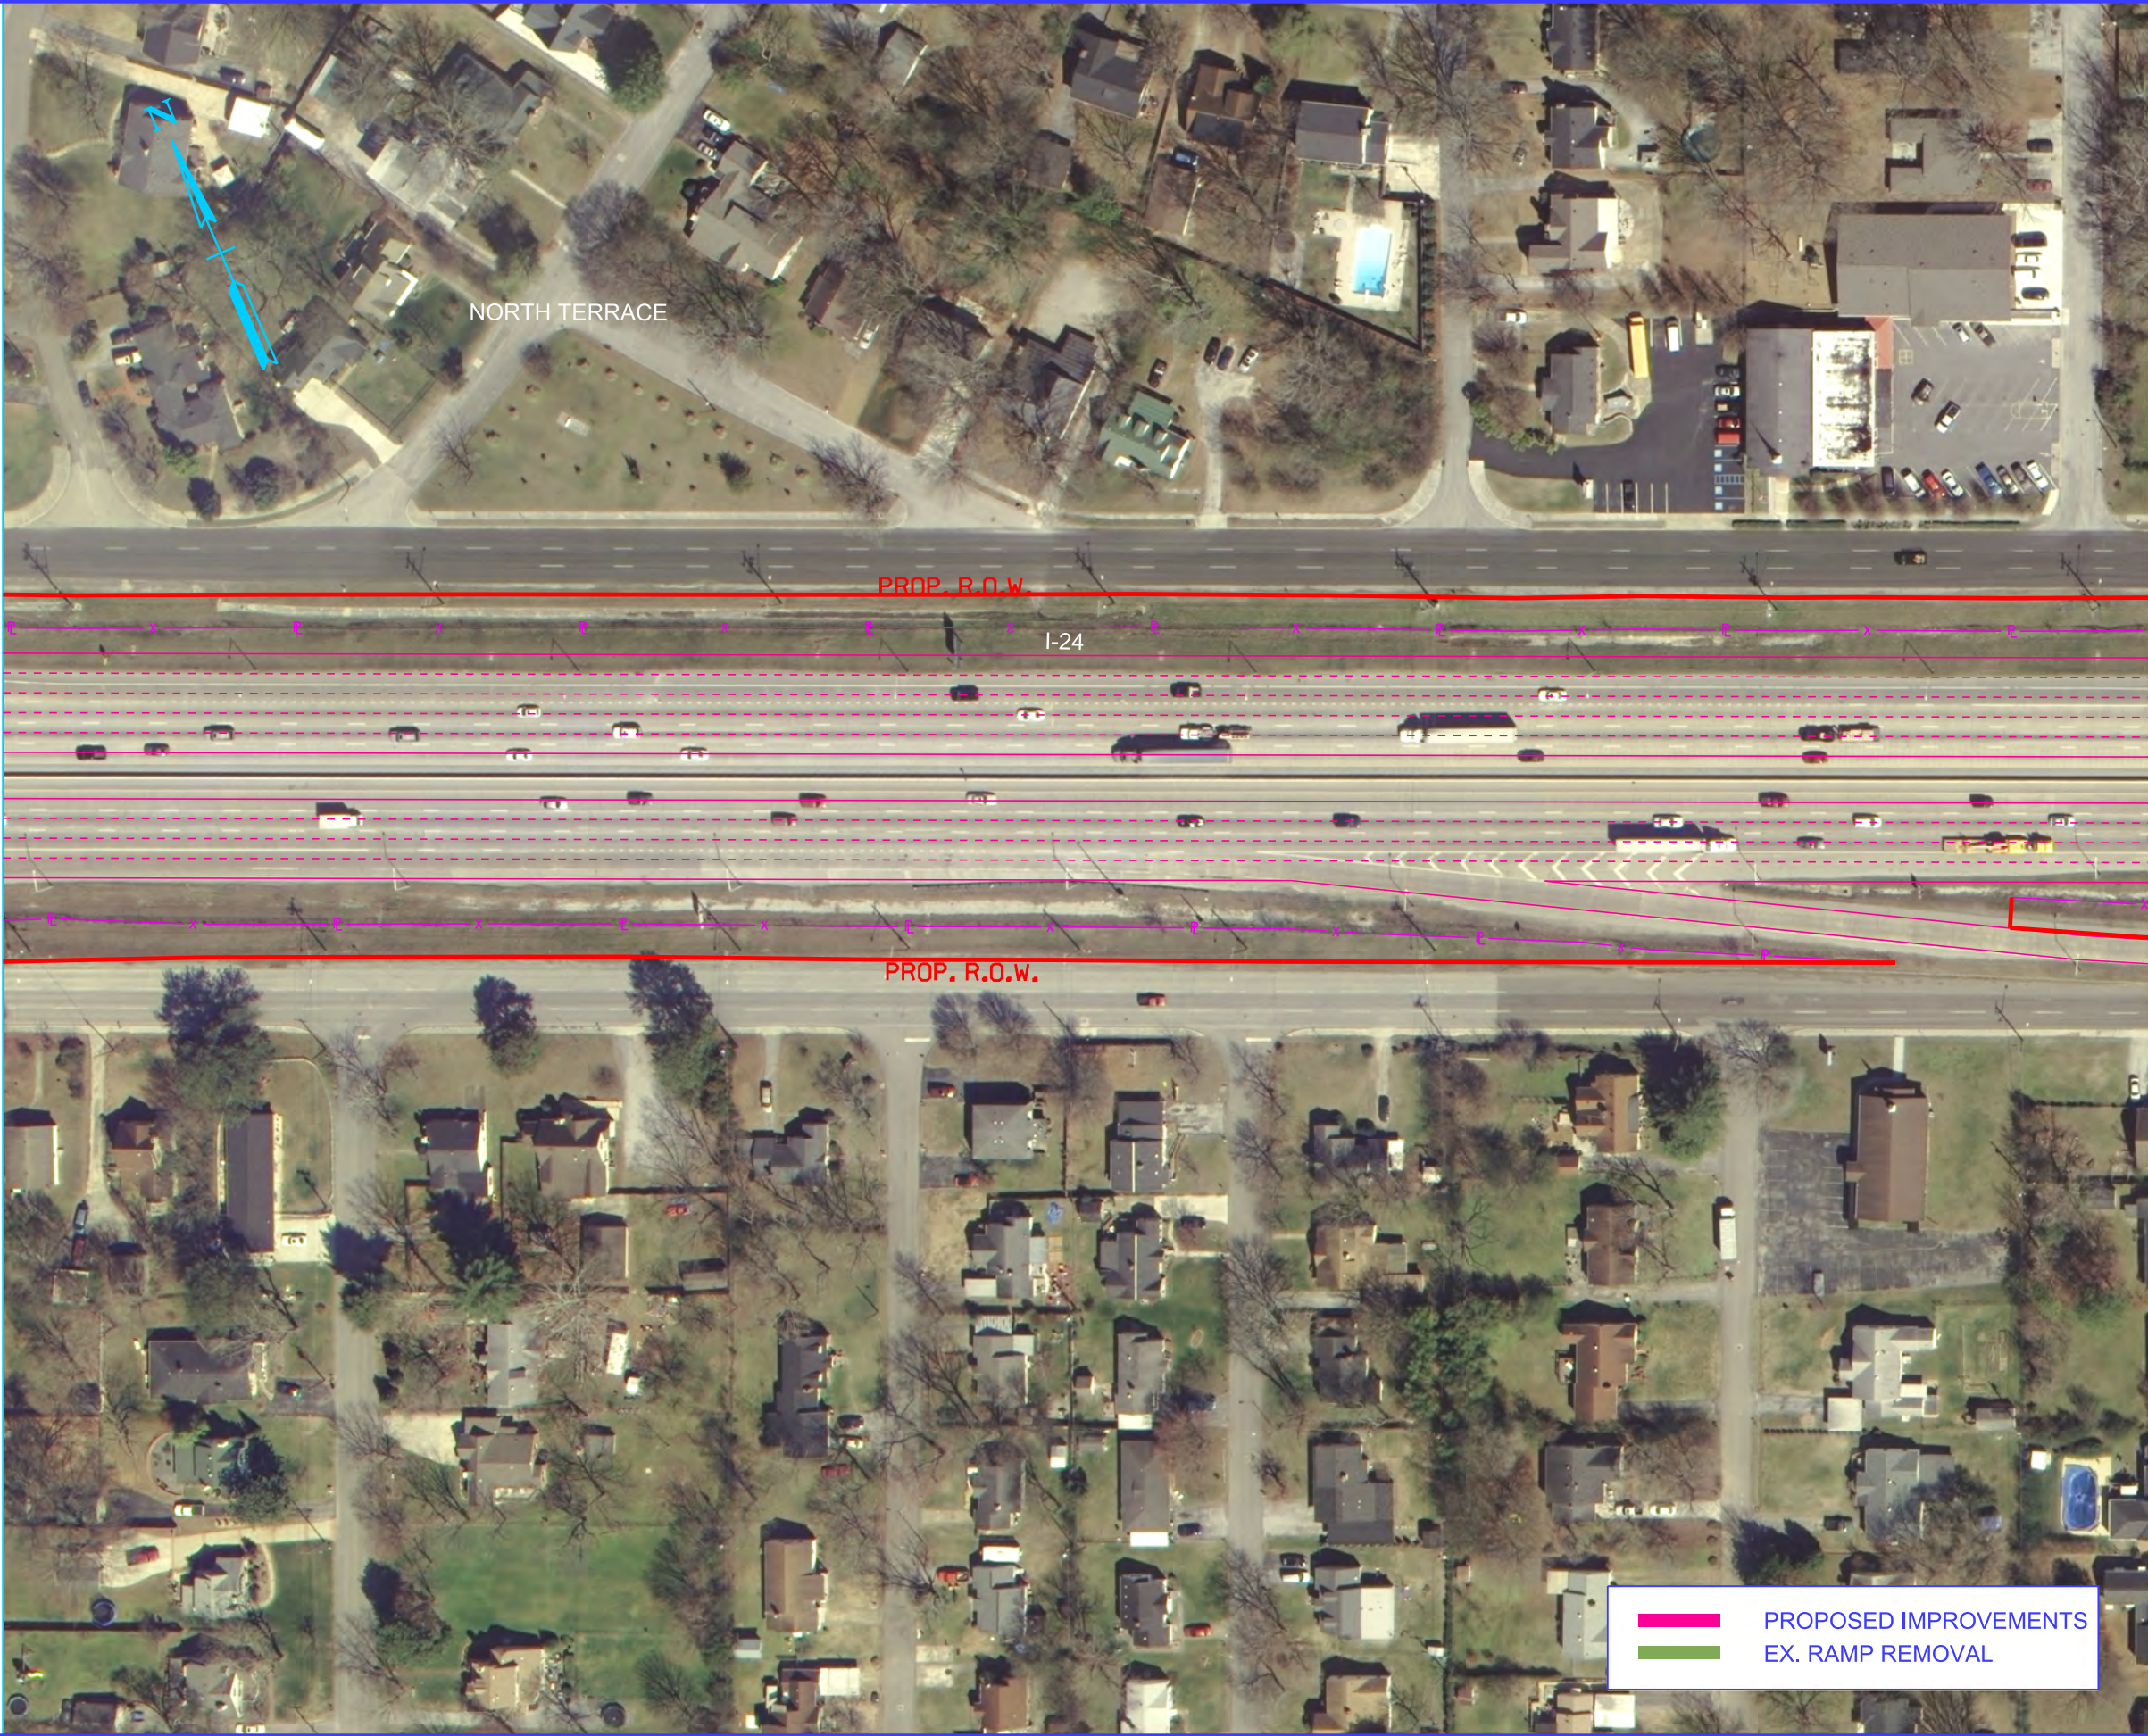

MATCH LINE SHEET 27

TYPE	YEAR	PROJECT NO.	SHEET NO.
			26



STATE OF TENNESSEE
DEPARTMENT OF TRANSPORTATION

I-75 at I-24
Interchange
Modifications
Hamilton Co. TN

MATCH LINE SHEET 26

MATCH LINE SHEET 28

TYPE	YEAR	PROJECT NO.	SHEET NO.
			27




STATE OF TENNESSEE
DEPARTMENT OF TRANSPORTATION

I-75 at I-24
Interchange
Modifications
Hamilton Co. TN

PROPOSED IMPROVEMENTS
EX. RAMP REMOVAL

TYPE	YEAR	PROJECT NO.	SHEET NO.
			28


6/5/2017 2:44:46 PM
P:\2912007\1\AL T-7-FUN-28.dgn

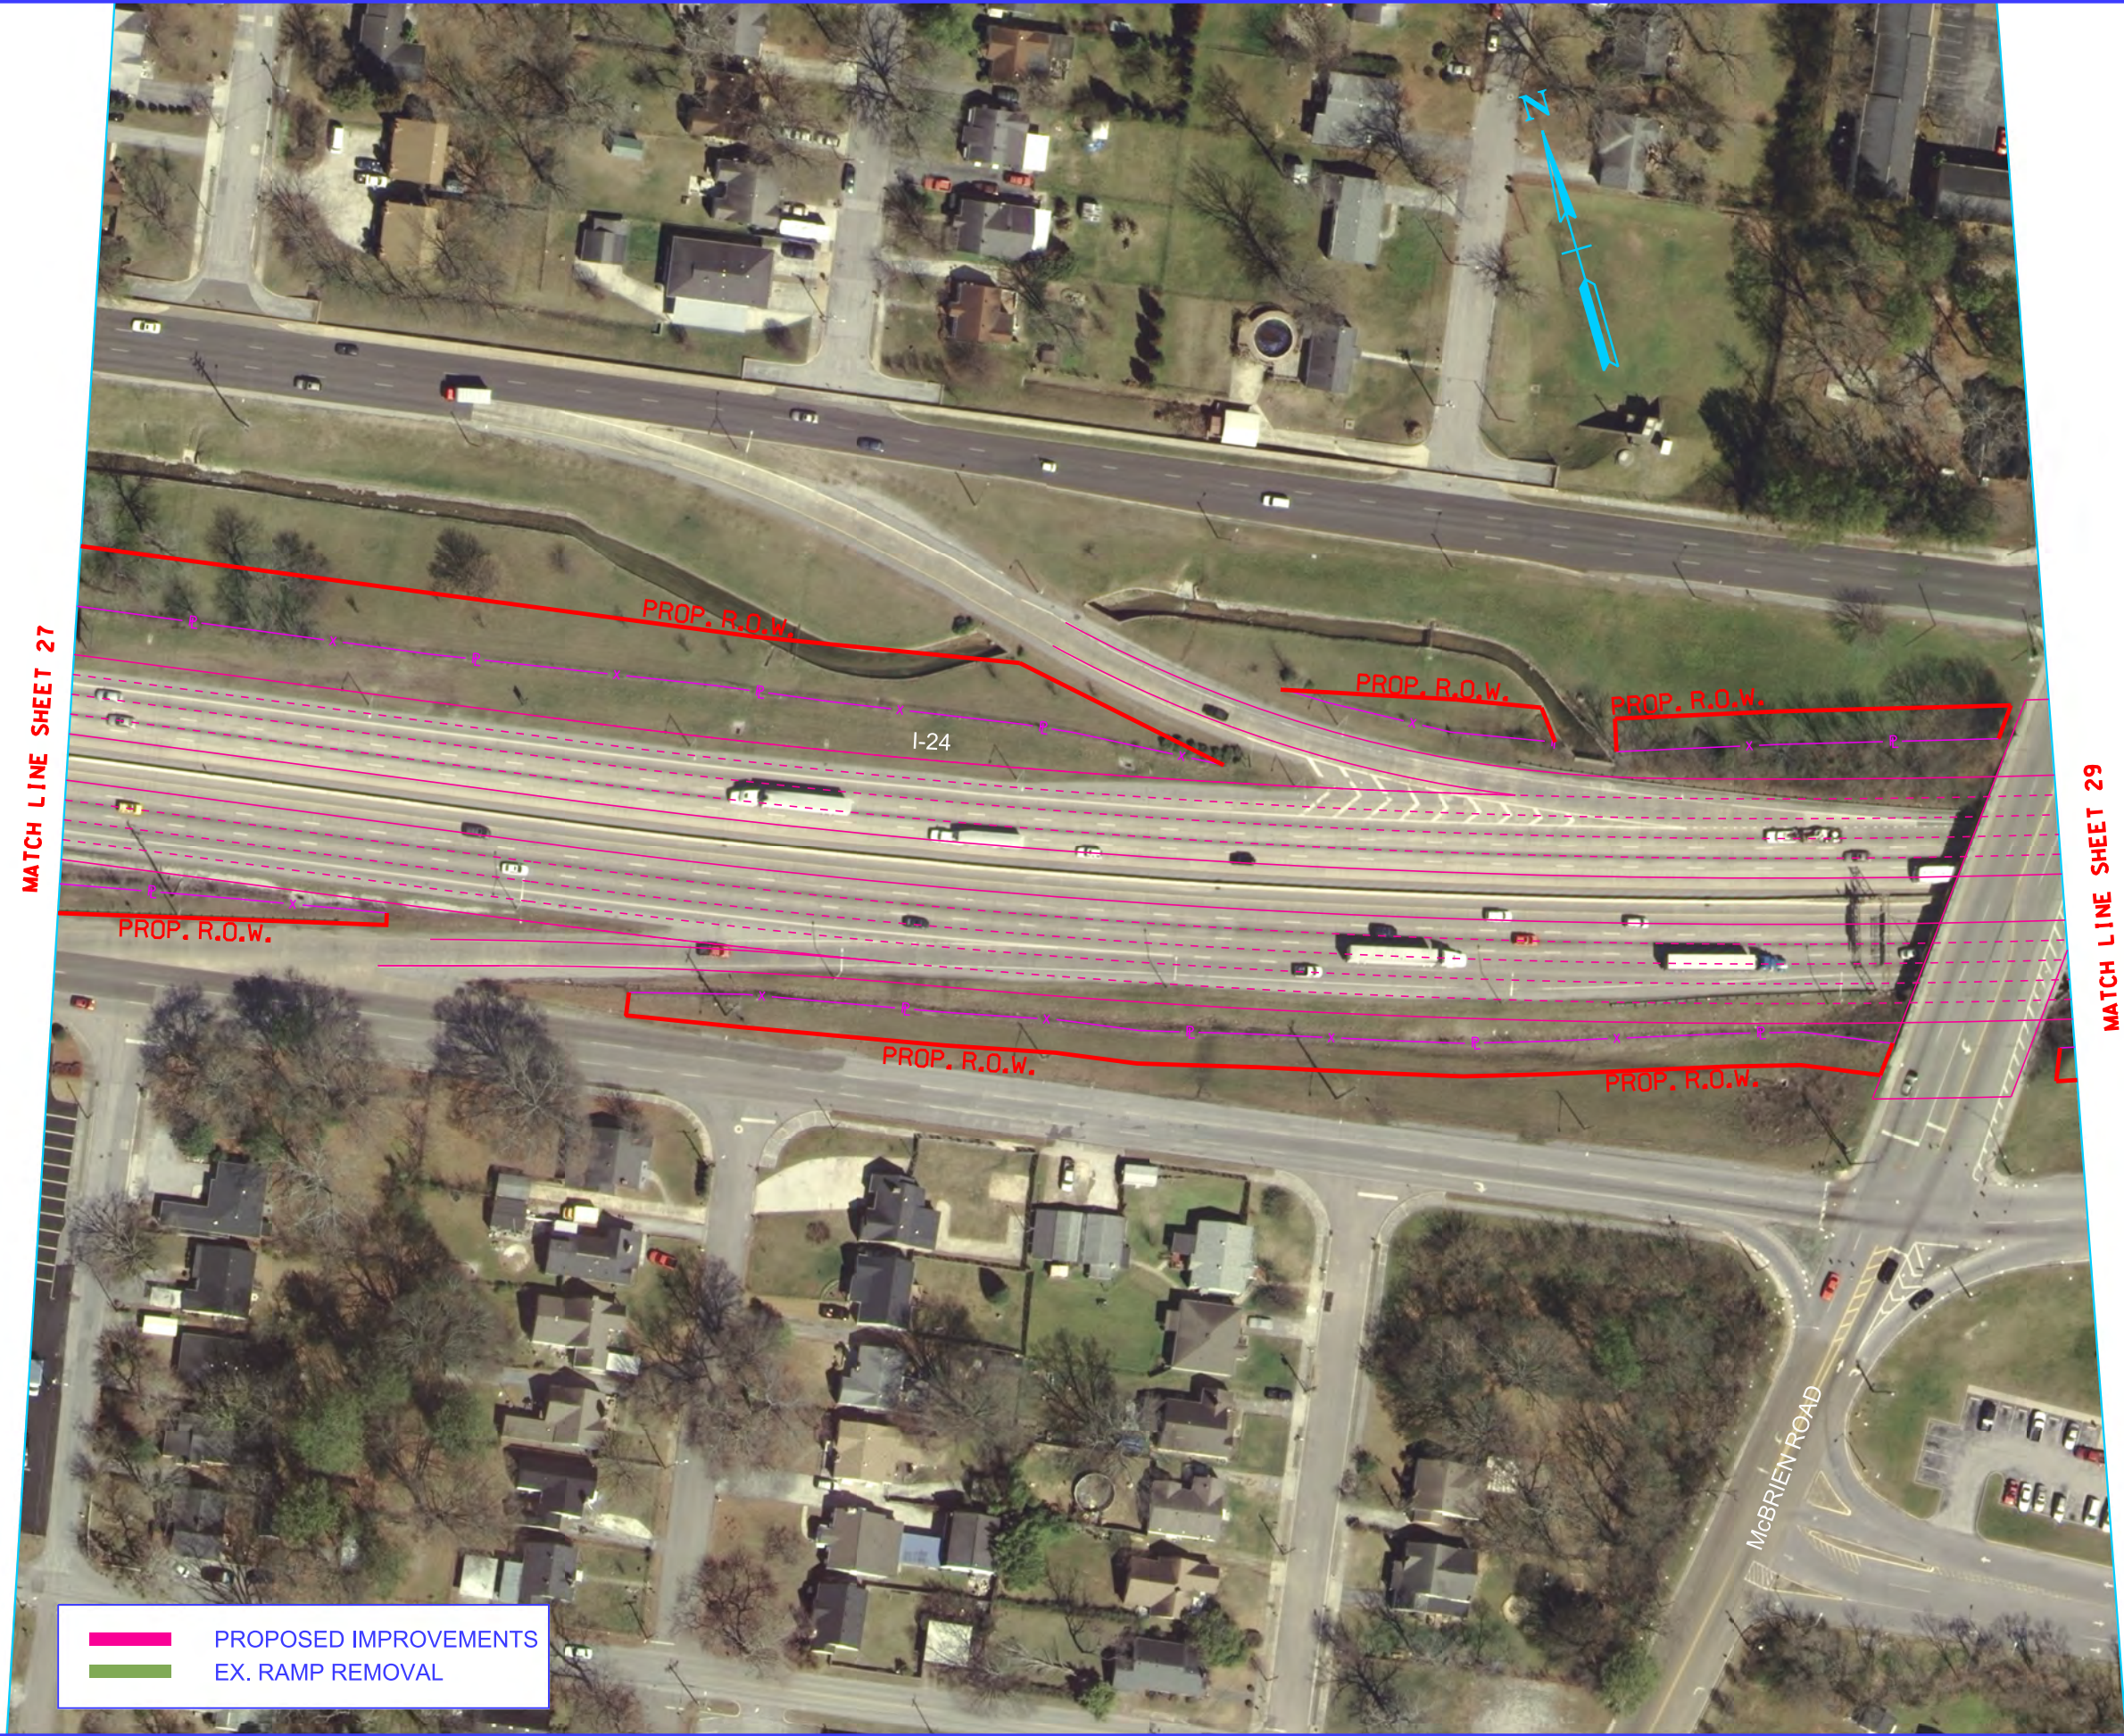

STATE OF TENNESSEE
DEPARTMENT OF TRANSPORTATION

I-75 at I-24
Interchange
Modifications
Hamilton Co. TN


TYPE	YEAR	PROJECT NO.	SHEET NO.
			29

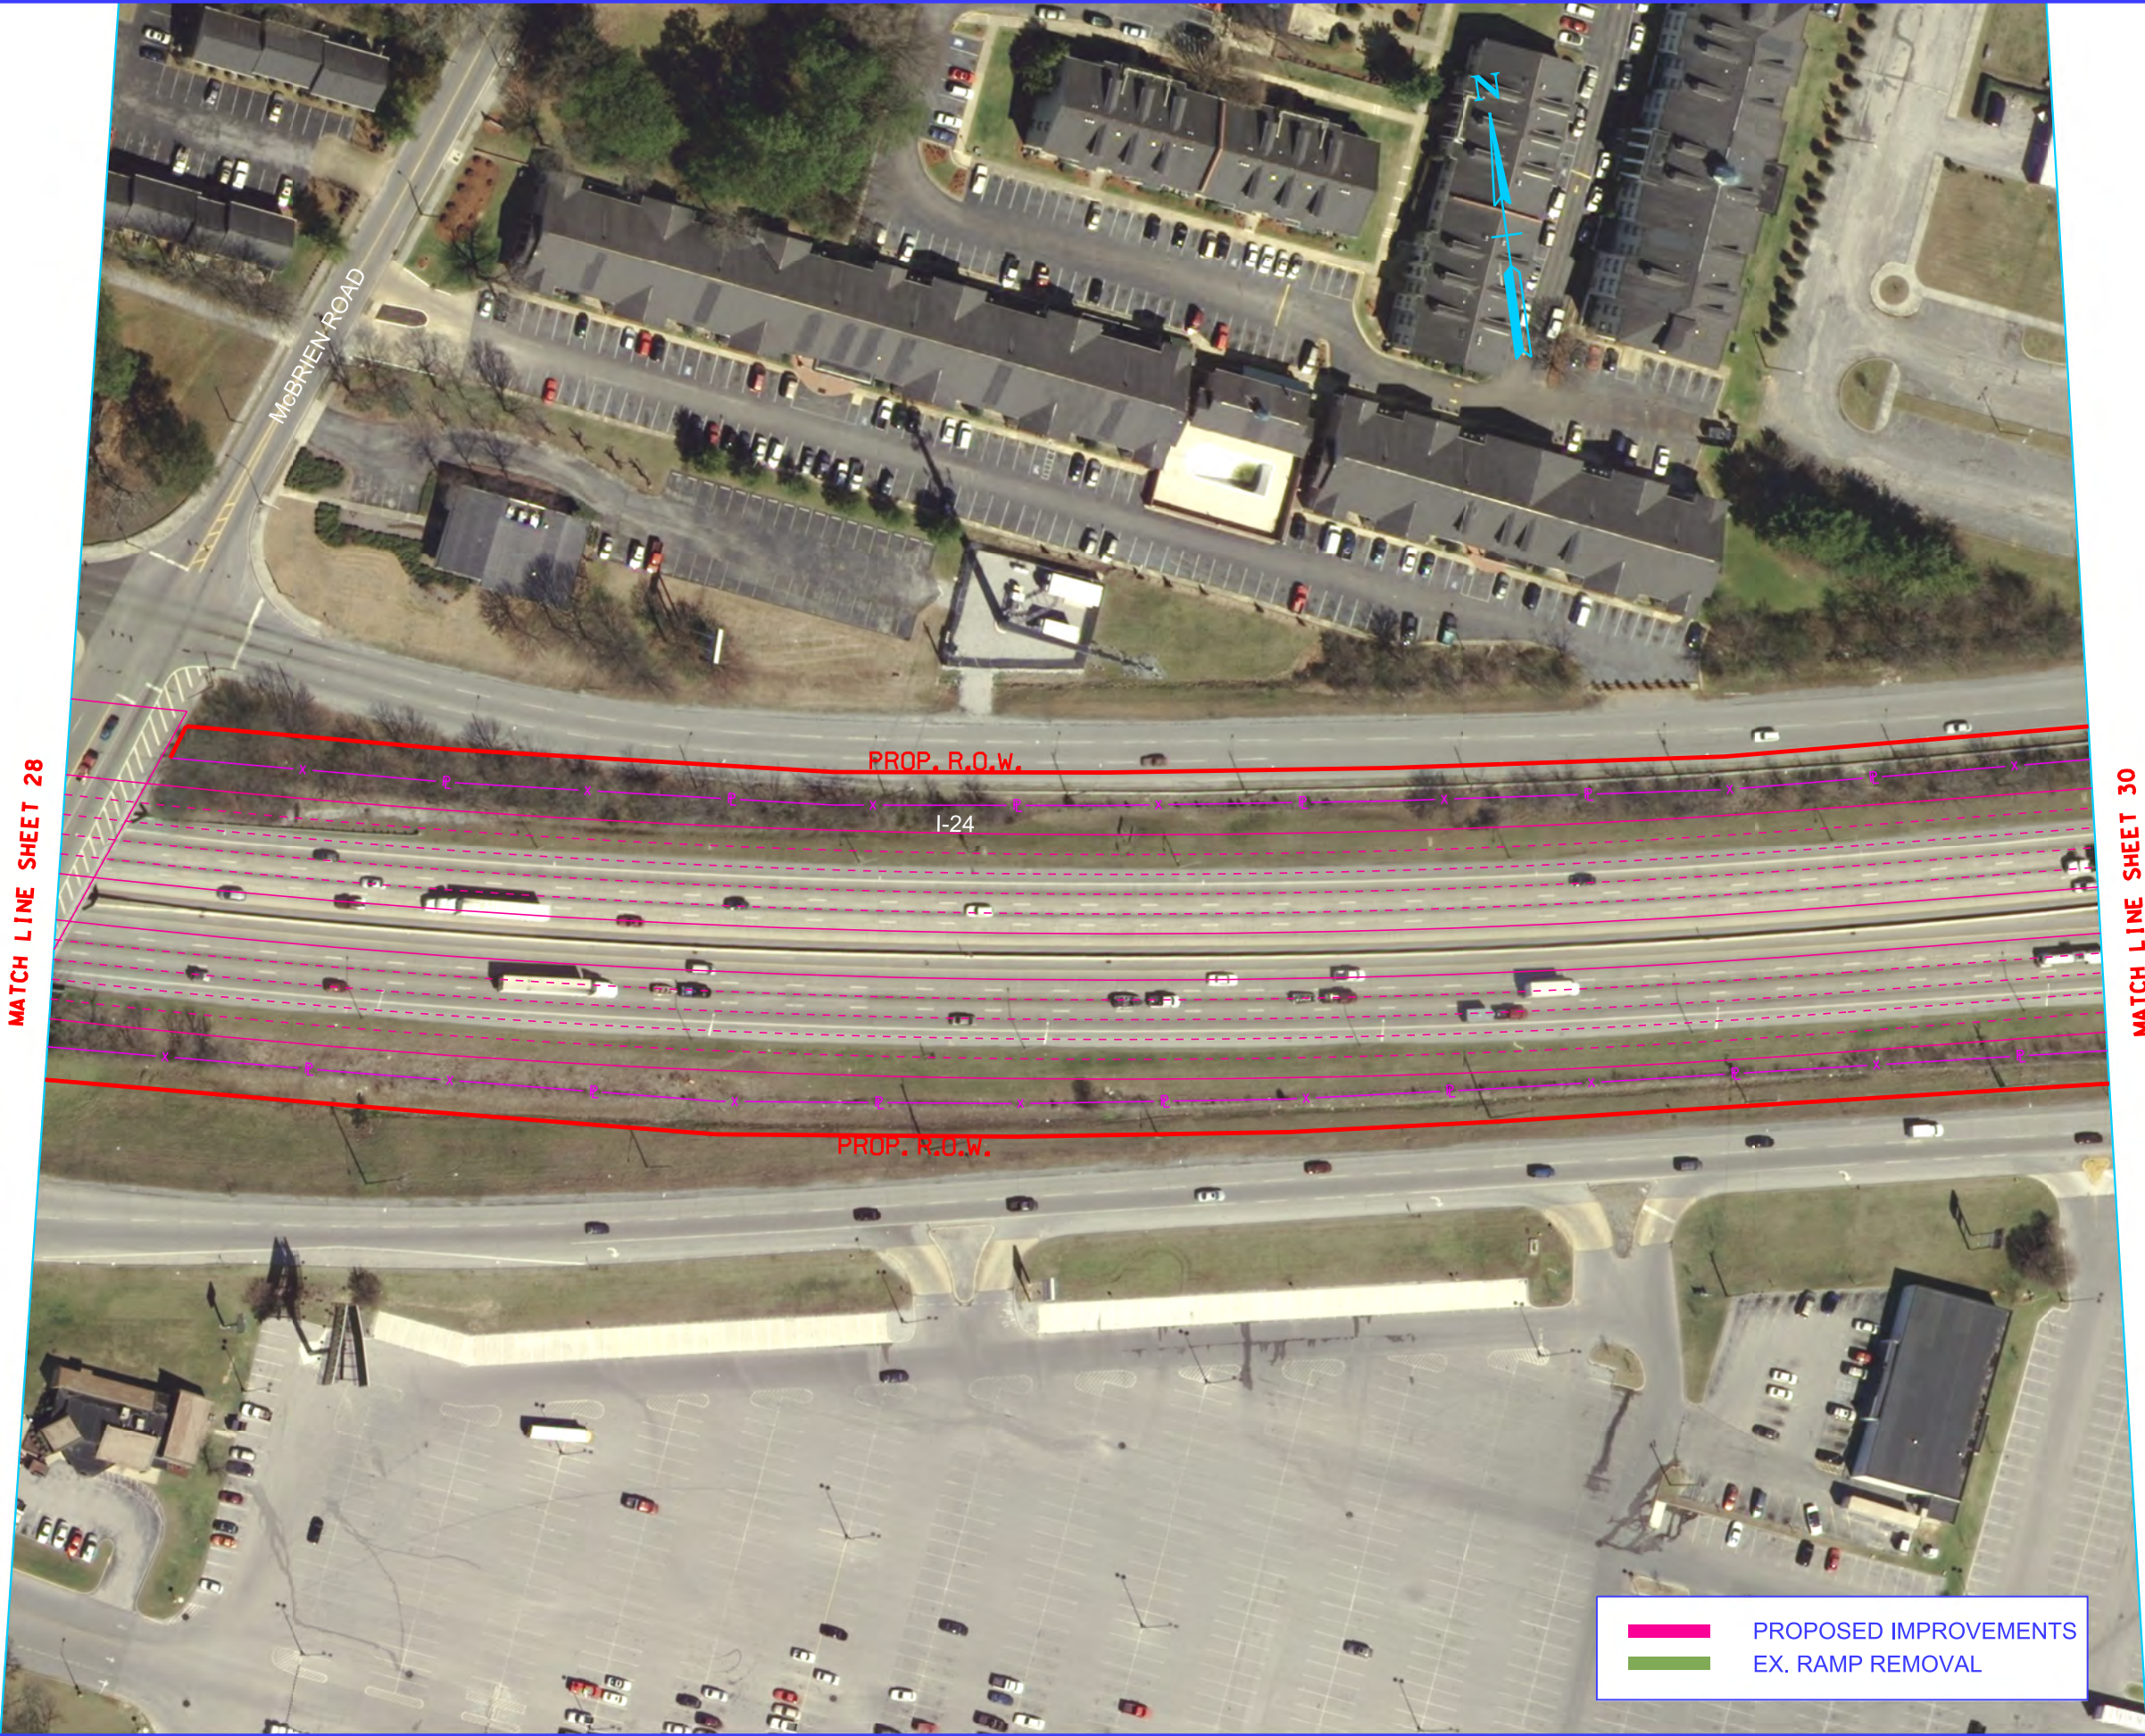

STATE OF TENNESSEE
DEPARTMENT OF TRANSPORTATION

I-75 at I-24
Interchange
Modifications
Hamilton Co. TN

MATCH LINE SHEET 29

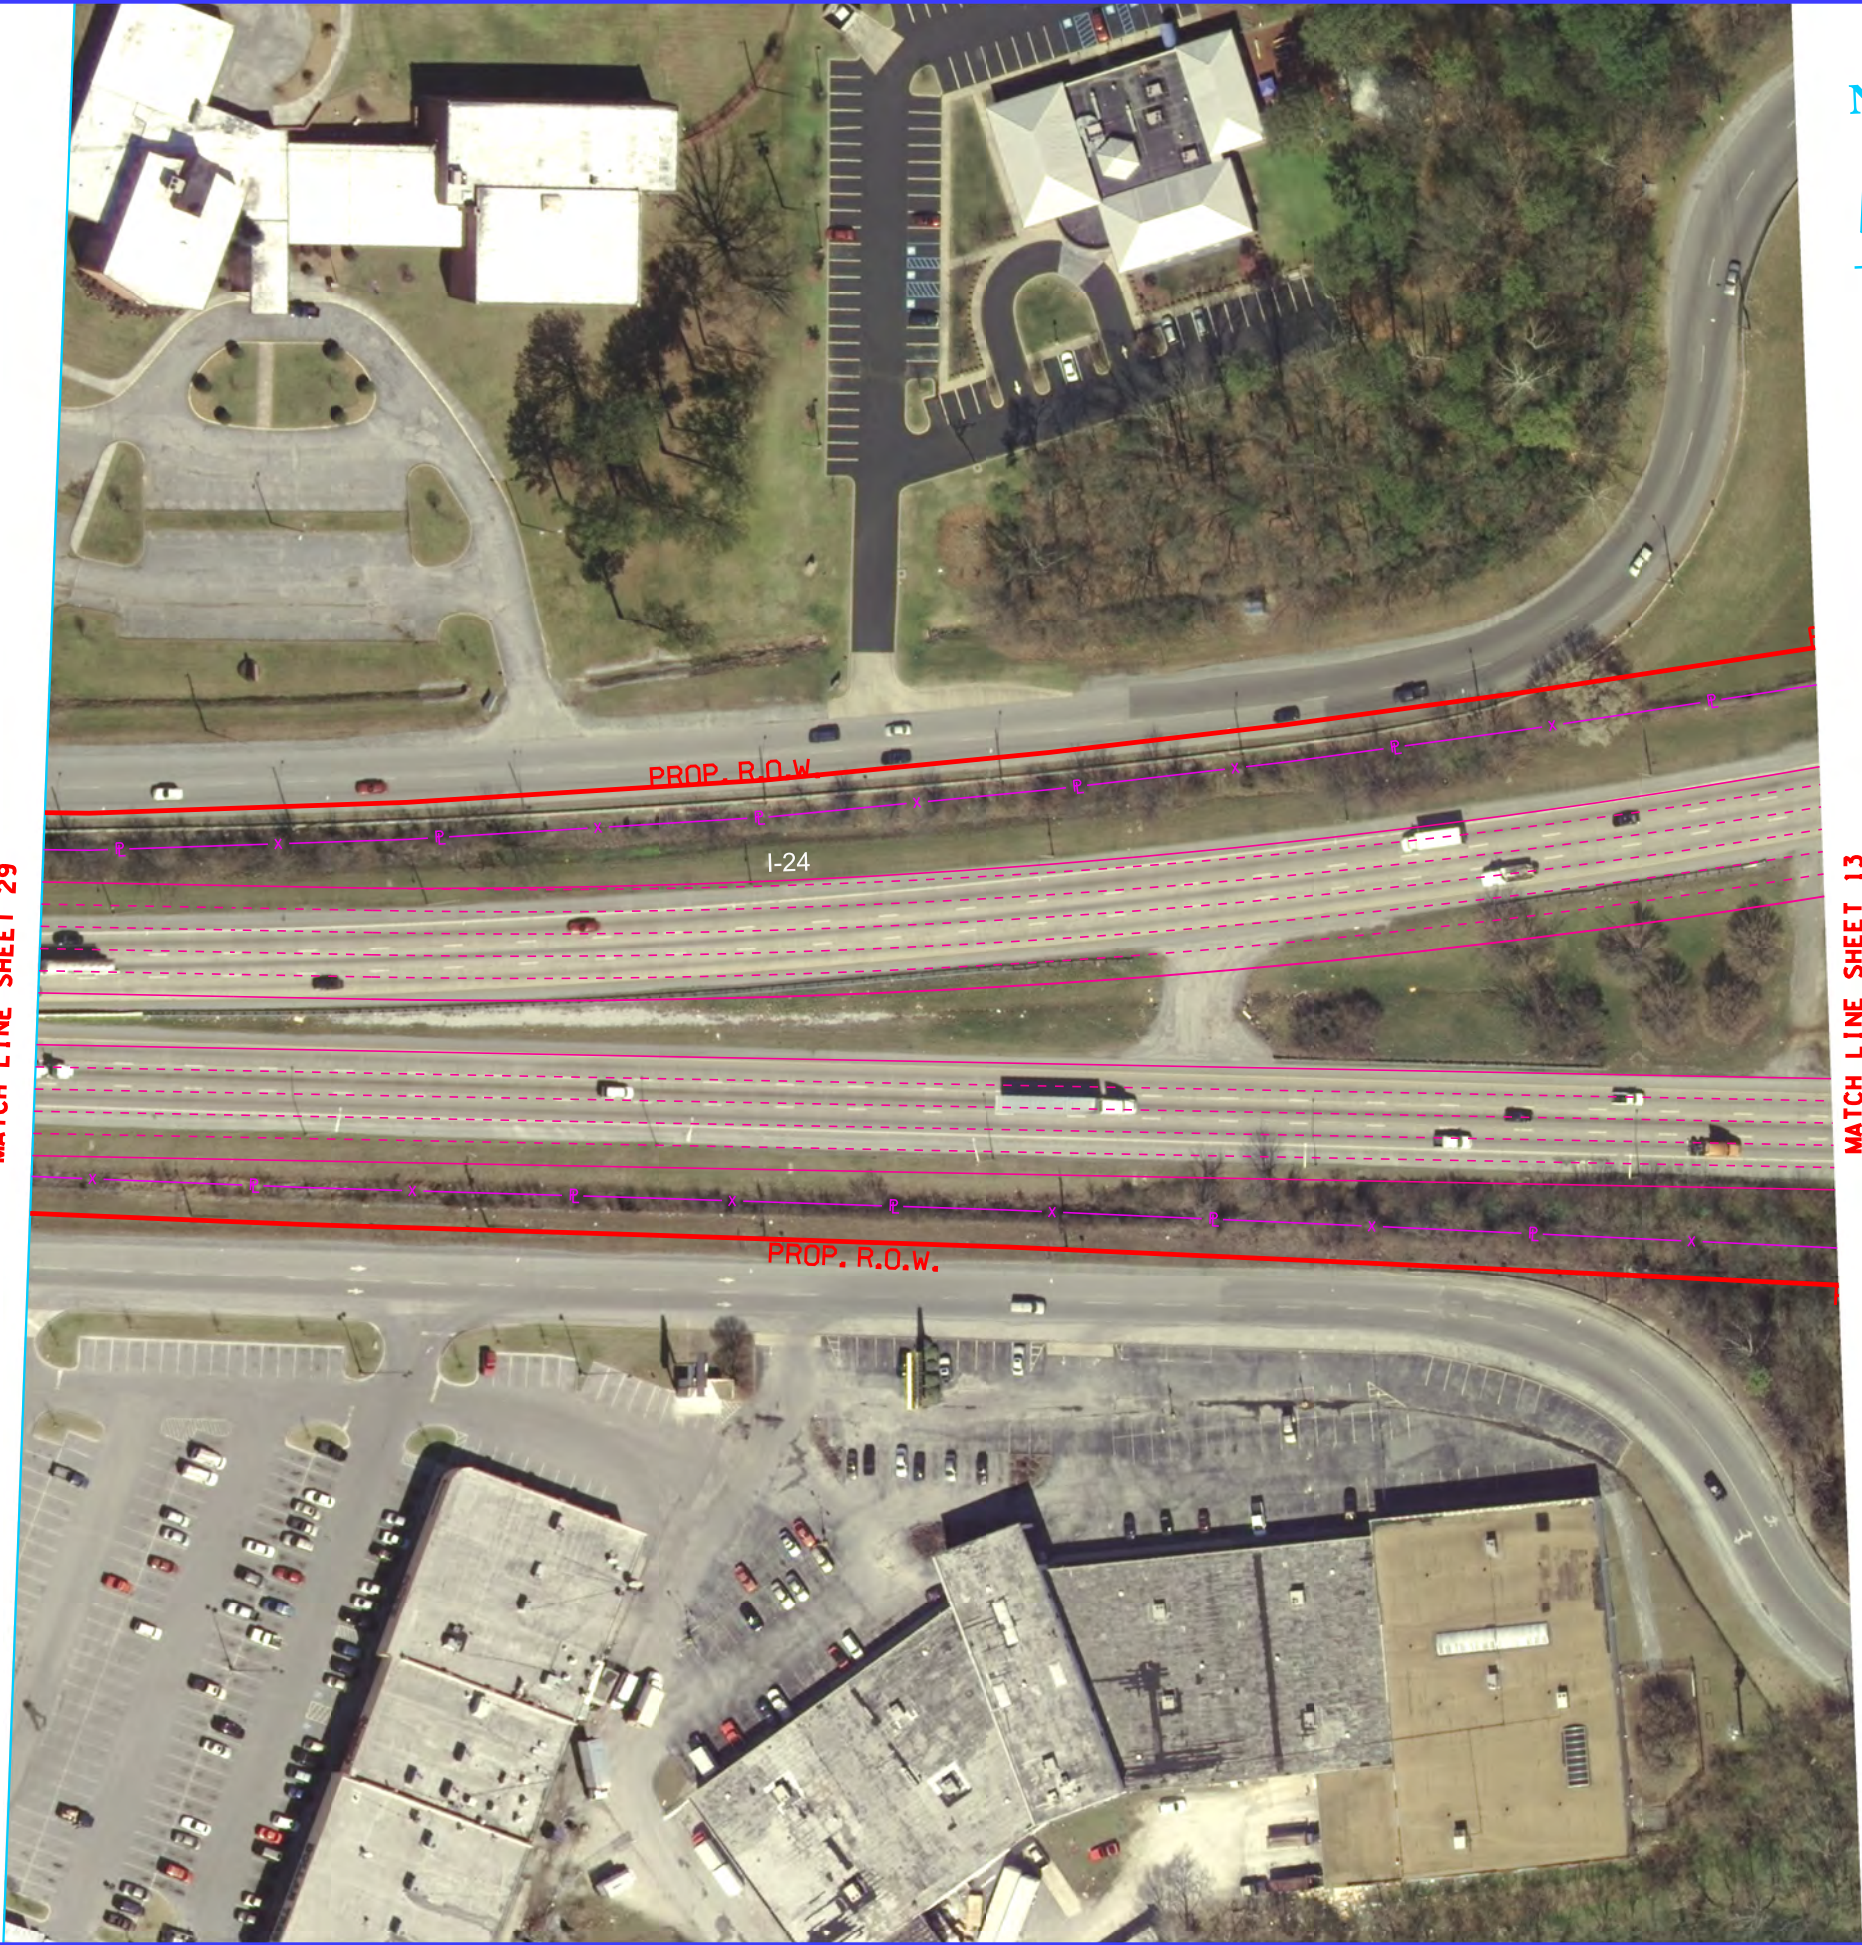

PROPOSED IMPROVEMENTS
EX. RAMP REMOVAL

TYPE	YEAR	PROJECT NO.	SHEET NO.
			30



STATE OF TENNESSEE
DEPARTMENT OF TRANSPORTATION

I-75 at I-24
Interchange
Modifications
Hamilton Co. TN