

| TYPE | YEAR | PROJECT NO.   | SHEET NO. |
|------|------|---------------|-----------|
| PS&E | 2026 | 16015-4209-04 | U5-1      |
|      |      | PIN 120806.00 |           |
|      |      |               |           |
|      |      |               |           |

INDEX OF DRAWINGS

- U5-1
- ESTIMATED QUANTITIES & DRAWING INDEX
- U5-2
- COMMUNICATION GENERAL NOTES
- U5-3
- UTILITY RELOCATION STA. 100+10.17 TO STA. 112+40.17
- U5-4
- UTILITY RELOCATION STA. 7+00 TO STA. 14+50
- U5-5
- PROPOSED POLE LOCATIONS


| ESTIMATED UTILITY QUANTITIES |                                          |      |          |                          |   |
|------------------------------|------------------------------------------|------|----------|--------------------------|---|
| TELEPHONE QUANTITIES         |                                          |      |          | BEN LOMAND CONNECT       |   |
| ITEM NO.                     | DESCRIPTION                              | UNIT | QUANTITY | ITEM DESCRIPTION         | FOOTNOTES<br>(NUMBERED FOOTNOTES ARE AT BOTTOM OF THIS ITEM LIST)                                                                                              |
| 793-01.07                    | POLE 35FT CLASS 4 WOOD                   | EACH | 2        | PLAC-35-4                | 1   |
| 793-01.40                    | ANCHOR 3/4IN                             | EACH | 6        | PLAC-PF3-5A              | 2   |
| 793-01.99                    | INSTALL POLE NUMBER                      | EACH | 1        | PLAC-PM52                |   |
| 793-02.08                    | GUY WIRE 10M OR 3/8IN                    | EACH | 10       | PLAC-PE1-3G              | INCLUDES SETUP, TRAFFIC CONTROL, GUY WIRE, GUARD, BONDING/GROUNDING AND POLE HARDWARE                                                                          |
| 793-02.99                    | INSTALL GUY GUARD                        | EACH | 8        | PLAC-PM11                |   |
| 793-03.03                    | 10M STRAND                               | L.F. | 2,868    | PLAC-10M STRAND          | 4   |
| 793-03.40                    | INSTALL STRAND BOND                      | EACH | 6        | PLAC-PM2A                |   |
| 793-04.01                    | RELASH/DELASH CABLE                      | L.F. | 1,400    | PLAC-WCA                 | INCLUDES REMOVING BONDING AND GROUNDING, REMOVING STRAND, RE-BONDING AND GROUNDING AND RE-LASHING CABLE, TRAFFIC CONTROL (NOT TO BE USED WITH CABLE REMOVALS). |
| 793-04.07                    | AERIAL SPLICE CLOSURE                    | EACH | 7        | PLAC-34IN CASE           | 6   |
| 793-04.13                    | AERIAL SPLICE CLOSURE (3M TYPE)          | EACH | 7        | PLAC-3M TYPE CASE        | 6   |
| 793-07.05                    | 96 FIBER(MATERIAL ONLY)                  | L.F. | 1,100    | PLAC-BF096(M.O.)         | 8   |
| 793-07.07                    | 144 FIBER(MATERIAL ONLY)                 | L.F. | 2,734    | PLAC-BF0 & C0144(M.O.)   | 8   |
| 793-07.08                    | 192 FIBER(MATERIAL ONLY)                 | L.F. | 2,734    | PLAC-C0192(M.O.)         | 8   |
| 793-07.10                    | 288 FIBER(MATERIAL ONLY)                 | L.F. | 2,200    | PLAC-BF0288(M.O.)        | 8   |
| 793-07.17                    | 108-144 FIBER(INSTALLATION ONLY)         | L.F. | 3,268    | PLAC-C0120 & 144(L.O.)   | 9   |
| 793-07.18                    | 192-216 FIBER(INSTALLATION ONLY)         | L.F. | 1,734    | PLAC-C0192(L.O.)         | 9   |
| 793-07.25                    | SINGLE FIBER OPTIC CABLE SPLICE          | EACH | 6        | PLAC-H01, H01(N)         |   |
| 793-07.26                    | 120 FIBER(MATERIAL ONLY)                 | L.F. | 1,634    | PLAC-C0120(E), LOOP      | 8   |
| 793-07.41                    | HOT SPLICE EXISTING FIBER CABLES         | EACH | 2,424    | REARRANGE-WHO            |   |
| 793-07.90                    | INSTALL FIBER STORAGE BRACKET            | EACH | 22       | PLAC-FOSB(A)             |   |
| 793-07.91                    | REARRANGE EXISTING FIBER STORAGE BRACKET | EACH | 2        | REARRANGE-WFOSB          |   |
| 793-10.02                    | BURIED CABLE @ 36IN DEPTH                | L.F. | 4,400    | PLAC-BF096-144-288(L.O.) | 3   |
| 793-11.13                    | BURIED RISER GUARD                       | EACH | 20       | PLAC-BM80-81-83          | INCLUDES MOUNTING HARDWARE, BONDING/GROUNDING   |
| 793-11.14                    | 2 PAIR BURIED DROP                       | L.F. | 950      | PLAC-SEB0(2)             | 12   |
| 793-11.50                    | REARRANGE EX SPLICE CASE                 | EACH | 2        | REARRANGE-EX. HACO       |   |
| 793-15.01                    | TRANSFER CABLE ATTACHMENT                | EACH | 22       | REARRANGE-WC2            | TRANSFER CABLE ATTACHMENTS ON THE POLE LINE INCLUDING ALL HARDWARE AND TRAFFIC CONTROL.                                                                        |
| 793-15.02                    | TRANSFER DROP ATTACHMENT                 | EACH | 1        | REARRANGE-WSE            | TRANSFER DROP ATTACHMENTS ON THE POLE LINE INCLUDING ALL HARDWARE AND TRAFFIC CONTROL.                                                                         |
| 793-15.21                    | HDD 2IN PVC CASING IN ROCK               | L.F. | 200      | PLAC-BM60(2)DR           |   |
| 793-16.02                    | DIRECTIONAL BORE 2IN/FLEX SLEEVE         | L.F. | 400      | PLAC-BM60(2)D            | 19   |
| 793-98.01                    | REMOVE AERIAL CABLE AND WIRE             | L.F. | 5,356    | REMOVE-CA, SE            | INCLUDES ALL CABLES, DROPS, GUYS, STRAND, FUSE LINKS, TERMINALS.                                                                                               |
| 793-98.04                    | REMOVE POLES ALL SIZES                   | EACH | 10       | REMOVE-POLE              | INCLUDES TRAFFIC CONTROL, LABOR AND EQUIPMENT   |
| 793-98.08                    | REMOVE ANCHOR (ANY SIZE)                 | EACH | 3        | REMOVE-PF                |   |
| 793-98.09                    | REMOVE DOWN GUY                          | EACH | 10       | REMOVE-PE1, PE2          |   |
| 793-98.21                    | TRIM UTILITY RIGHT-OF-WAY                | L.F. | 200      | TRIM-R2-10               |   |

FOOTNOTES: (PLEASE SEE CONTRACT SPECIFICATIONS FOR DESCRIPTION OF ALL UNITS)

- (1) INCLUDES ALL MATERIALS, LABOR, EQUIPMENT FOR COMPLETE INSTALLATION INCLUDING BUT NOT LIMITED TO BUTT WRAP, MGNV, GROUND ROD, DIG HOLE, TAMP, BLASTING, AND NUMBER POLE.
- (2) INCLUDES ALL MATERIALS, LABOR, EQUIPMENT FOR COMPLETE INSTALLATION INCLUDING BUT NOT LIMITED TO DIGGING HOLE, BLASTING OR MECHANICALLY INSERTING INTO GROUND, BONDING/GROUNDING.
- (3) INCLUDES ALL MATERIALS, LABOR, EQUIPMENT FOR COMPLETE INSTALLATION INCLUDING BUT NOT LIMITED TO BACKFILL PER SPECIFICATIONS, SURFACE RESTORATION OF ALL CROSSINGS TO TDOT STANDARDS, SET UP AND TRAFFIC CONTROL.
- (4) INCLUDES ALL MATERIALS, LABOR, EQUIPMENT INCLUDING BUT NOT LIMITED TO TRAFFIC CONTROL, BONDING/GROUNDING, AND TENSIONING.
- (6) INCLUDES ALL MATERIALS, LABOR, EQUIPMENT INCLUDING BUT NOT LIMITED TO SETUP, TRAFFIC CONTROL, MOUNTING HARDWARE, BONDING/GROUNDING, AND SPLICING.
- (8) INCLUDES ALL MATERIALS AND EQUIPMENT INCLUDING BUT NOT LIMITED TO MOUNTING HARDWARE, BONDING/GROUNDING, STRAND SIZE AS INDICATED IN SPECS., AND LOOPS.
- (9) INCLUDES ALL LABOR INCLUDING TRAFFIC CONTROL AND SETUP.
- (12) INCLUDES ALL MATERIALS, LABOR, EQUIPMENT INCLUDING BUT NOT LIMITED TO HARDWARE, FUSING, TERMINATION AT THE POLE AND CUSTOMER, NETWORK INTERFACE, TRAFFIC CONTROL AND SETUP.
- (19) INCLUDES ALL MATERIALS/CASINGS/SLEEVES, LABOR AND EQUIPMENT INCLUDING BUT NOT LIMITED TO SETUP, TRAFFIC CONTROL, BORE PIT AND RECEIVING PIT AT ANY DEPTH.

UTILITY INFORMATION

BEN LOMAND CONNECT  
P.O. BOX 670; McMINNVILLE, TENNESSEE 37110  
CONTACT: RICHARD BOYD  
PHONE: (931)688-4132  
EMAIL: richardboyd@benlomand.org

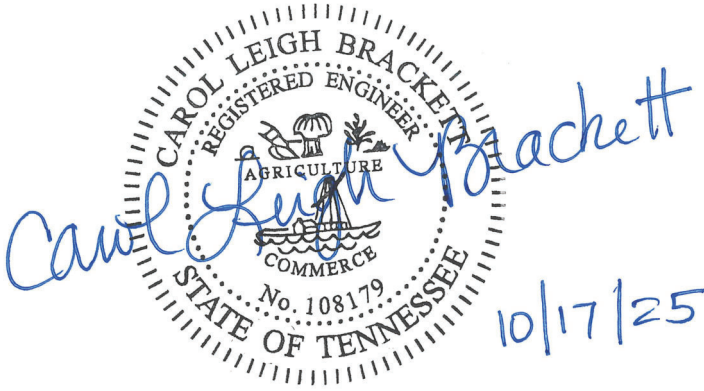

JOB NUMBER: 822  
W.O. #40184  
DRAWN: ZS  
CHECKED: CLB

SCALE:  
1"= 50'

DATE:  
10/17/2025

P.O. BOX 680747  
FORT PAYNE, ALABAMA 35968  
(256)845-0601

COMMUNICATION RELOCATION  
ESTIMATED QUANTITIES