



THIS DOCUMENT HAS BEEN DIGITALLY SIGNED AND SEALED BY:

*Andrew Parr*  
Contact Info: andrew.parr@arcadis.com  
Date: 2025.11.10 11:57:49-05'00'

PRINTED COPIES OF THIS DOCUMENT ARE NOT CONSIDERED SIGNED AND SEALED. THE SIGNATURE MUST BE VERIFIED ON THE ELECTRONIC DOCUMENTS.

ARCADIS U.S. INC.  
1210 PREMIER DRIVE, SUITE 200  
CHATTANOOGA, TN 37421

ANDREW PARR, P.E. NO. 121197

THE ABOVE NAMED PROFESSIONAL ENGINEER SHALL BE RESPONSIBLE FOR THE FOLLOWING SHEETS IN ACCORDANCE OF TENN. CODE ANN. §62-2-306.

| SHEET NAME  | SHEET NO.     |
|---|---------------|
| SIGNATURE SHEET .....   | ROADWAY-SIGN1 |
| TITLE SHEET .....   | 1             |
| ROADWAY INDEX, STANDARD ROADWAY DRAWINGS, AND<br>STANDARD TRAFFIC DESIGN DRAWINGS ..... | 1A            |
| ESTIMATED ROADWAY QUANTITIES .....  | 2             |
| TYPICAL SECTIONS AND PAVEMENT SCHEDULE .....  | 2B            |
| GENERAL NOTES .....   | 2C            |
| SPECIAL NOTES .....   | 2D, 2D1       |
| ENVIRONMENTAL NOTES .....   | 2E            |
| EROSION PREVENTION AND SEDIMENT CONTROL NOTES .....                                     | 2E1           |
| TABULATED QUANTITIES .....  | 2F            |
| UTILITY NOTES AND UTILITY OWNERS .....  | 3             |
| RAILROAD AERIAL .....   | 4             |
| PAVEMENT EDGE DROP-OFF NOTES FOR TRAFFIC CONTROL .....                                  | T1            |

| YEAR | PROJECT NO.   | SHEET NO.     |
|------|---------------|---------------|
| 2026 | NH/HSP-1(511) | ROADWAY-SIGN1 |
|      |               |               |
|      |               |               |

STATE OF TENNESSEE  
DEPARTMENT OF TRANSPORTATION

SIGNATURE  
SHEET

Index Of Sheets  
SEE SHEET NO. 1A

STATE OF TENNESSEE  
DEPARTMENT OF TRANSPORTATION  
BUREAU OF ENGINEERING

|  |     |      |
|--|-----|------|
| DOES THIS PROJECT QUALIFY FOR UTILITY CHAPTER 86 | YES | NO X |
| WORK ZONE SIGNIFICANCE DETERMINATION             |     |      |
| SIGNIFICANT                                      | YES | NO X |

|                    |                              |           |
|--------------------|------------------------------|-----------|
| TENN.              | YEAR                         | SHEET NO. |
|                    | 2026                         | 1         |
| FED. AID PROJ. NO. | NH/HSIP-1(511)               |           |
| STATE PROJ. NO.    | 37S001-F8-007; 37S001-F3-007 |           |


PROJECT TO BE BRACKETED WITH:  
HAWKINS CO. SR 346  
PIN 127819.01

**HAWKINS COUNTY**

SR-1 (US 11W):  
FROM NEAR AFG ROAD  
TO NEAR GARLAND AVENUE

RESURFACE & SAFETY  
MILL & 411D, E MIX, GUARDRAIL, AND PAVEMENT MARKINGS

STATE HIGHWAY NO. 1 F.A.H.S. NO. 11W

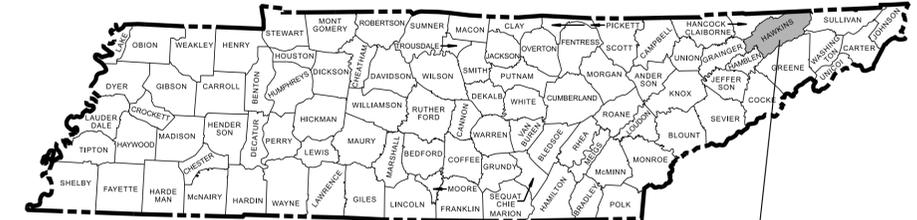


HAWKINS COUNTY SR-1  
BRIDGE ID. # 37SR0010021, 37SR0010027, 37SR0010029, 37SR0010031

NO EXCLUSIONS

37S001-F8-007  
37S001-F3-007  
END PROJECT NO. NH/HSIP-1(511) RESURFACE & SAFETY  
L.M. 36.05

NORFOLK SOUTHERN RAILWAY COMPANY  
R/R OVERPASS CROSSING #730170J  
LAT 36.51917, LONG -82.72222  
MP 54.93-TC - L.M. 34.67

37S001-F8-007  
37S001-F3-007  
BEGIN PROJECT NO. NH/HSIP-1(511) RESURFACE & SAFETY  
L.M. 30.60

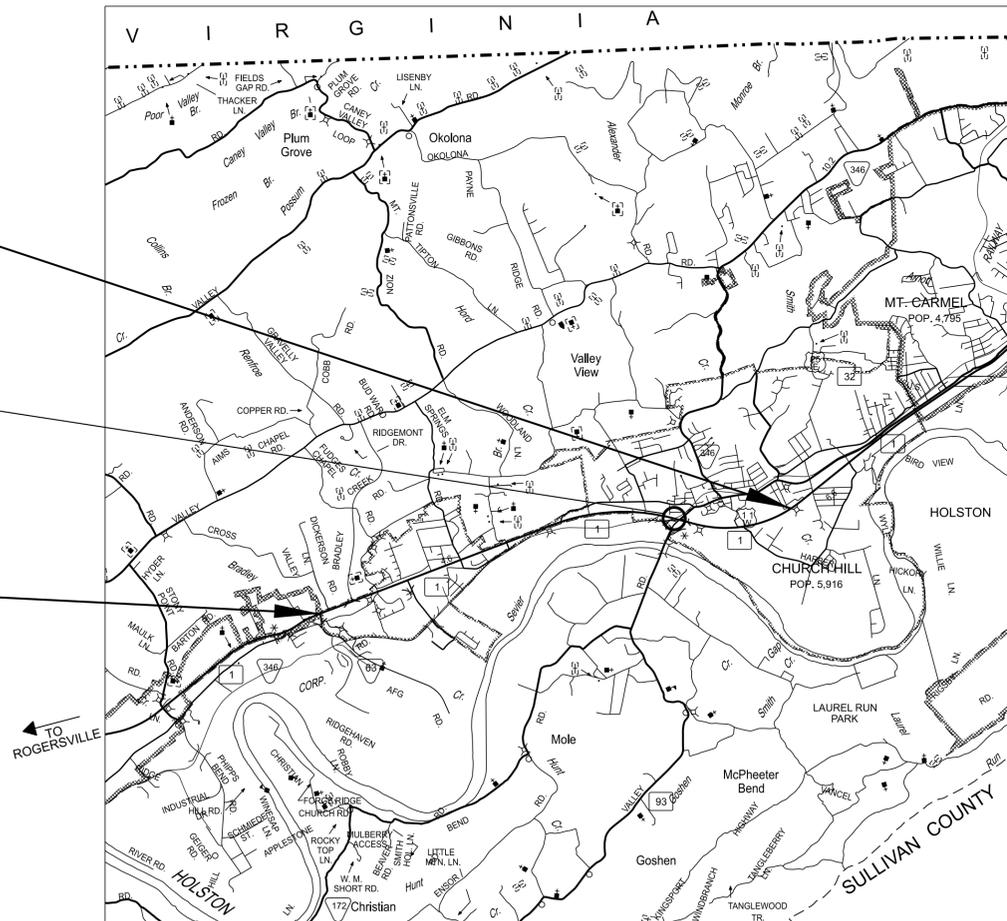

SCALE: 1"= 5280'  
0 1 2 3 MILES


PROJECT LENGTH 5.45 MILES  
TOTAL LANE MILES RESURFACED 21.80 MILES

SPECIAL NOTES

PROPOSALS MAY BE REJECTED BY THE COMMISSIONER IF ANY OF THE UNIT PRICES CONTAINED THEREIN ARE OBVIOUSLY UNBALANCED, EITHER EXCESSIVE OR BELOW THE REASONABLE COST ANALYSIS VALUE.

THIS PROJECT TO BE CONSTRUCTED UNDER THE STANDARD SPECIFICATIONS OF THE TENNESSEE DEPARTMENT OF TRANSPORTATION DATED JANUARY 1, 2021 AND ADDITIONAL SPECIFICATIONS AND SPECIAL PROVISIONS CONTAINED IN THE PLANS AND IN THE PROPOSAL CONTRACT.

TDOT PROJECT MANAGER : ERIC WILSON, P.E.  
DESIGN FIRM : ARCADIS US, INC.  
DESIGNER : ADAM GRAVITT CHECKED BY JOHN REHM, P.E.  
P.E. NO. 98013-4203-04 (DESIGN)  
PIN NO. 132794.00

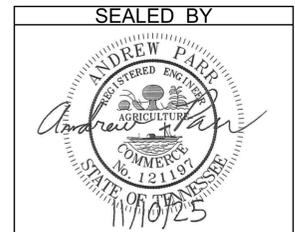

APPROVED: *Shane Hester*  
SHANE HESTER, CHIEF ENGINEER  
DATE:  
APPROVED: *Will Reid*  
WILL REID, P.E. COMMISSIONER

| TRAFFIC COUNTER & WEATHER STATIONS |            |
|------------------------------------|------------|
| STATION LOCATION                   | L.M. 31.97 |
| STATION LOCATION                   | L.M. 34.55 |
| STATION LOCATION                   | L.M. 35.08 |

| TRAFFIC DATA |        |
|--------------|--------|
| ADT (2026)   | 18371  |
| POSTED SPEED | 55 MPH |

# ROADWAY INDEX

| SHEET NAME  | SHEET NO.     |
|---|---------------|
| SIGNATURE SHEET .....   | ROADWAY-SIGN1 |
| TITLE SHEET .....   | 1             |
| ROADWAY INDEX, STANDARD ROADWAY DRAWINGS, AND<br>STANDARD TRAFFIC DESIGN DRAWINGS ..... | 1A            |
| ESTIMATED ROADWAY QUANTITIES .....  | 2             |
| TYPICAL SECTIONS AND PAVEMENT SCHEDULE .....  | 2B            |
| GENERAL NOTES .....   | 2C            |
| SPECIAL NOTES .....   | 2D, 2D1       |
| ENVIRONMENTAL NOTES .....   | 2E            |
| EROSION PREVENTION AND SEDIMENT CONTROL NOTES .....                                     | 2E1           |
| TABULATED QUANTITIES .....  | 2F            |
| UTILITY NOTES AND UTILITY OWNERS .....  | 3             |
| RAILROAD AERIAL .....   | 4             |
| PAVEMENT EDGE DROP-OFF NOTES FOR TRAFFIC CONTROL .....                                  | T1            |

NO UTILITY SHEETS ARE INCLUDED IN THIS SET OF PLANS

NOTE: THE ALPHABETICAL LETTERS "I", "O" & "Q" ARE NOT USED IN NUMBERING OF SHEETS.

# STANDARD ROADWAY DRAWINGS

| DWG.  | REV.     | DESCRIPTION   |
|---|----------|---|
| <b>STANDARD ROADWAY TITLE SHEET, ABBREVIATIONS, AND LEGENDS</b> |          |   |
| RD-A-1  | 02-20-20 | STANDARD ABBREVIATIONS A THROUGH L                                |
| RD-A-2  |          | STANDARD ABBREVIATIONS M THROUGH Z                                |
| RD-L-1  | 02-20-20 | STANDARD LEGEND   |
| RD-L-1A   |          | STANDARD LEGEND   |
| <b>ROADWAY DESIGN STANDARDS</b>                                 |          |   |
| RD11-SE-1   |          | TRANSITION AND CROSS SLOPE DETAILS                                |
| RD11-SE-3   |          | SUPERELEVATION TRANSITION DETAILS FOR DIVIDED ROADWAYS            |
| RD11-SE-3A  |          | SUPERELEVATION TRANSITION SECTIONS FOR DIVIDED ROADWAYS           |
| RD11-LR-2   |          | MINIMUM RUNOFF LENGTHS (LR) FOR RURAL HIGHWAYS                    |
| <b>MULTIMODAL</b>   |          |   |
| M-PM-2  | 07-30-24 | SIGNING AND PAVEMENT MARKINGS FOR BICYCLE LANE OR ROUTES          |
| MM-PM-3   | 06-15-21 | SIGNING AND PAVEMENT MARKINGS FOR BICYCLE LANES ON URBAN ROADWAYS |
| MM-PM-4   |          | SIGNING AND PAVEMENT MARKINGS FOR BICYCLE LANES                   |
| MM-PM-5   | 05-04-22 | SIGNING AND PAVEMENT MARKINGS FOR BICYCLE LANES AT INTERSECTIONS  |
| MM-TS-1   | 06-15-21 | BIKE ACCOMMODATION DESIGN GUIDANCE                                |
| <b>SAFETY DESIGN AND GUARDRAILS</b>                             |          |   |
| S-CZ-1  | 06-28-19 | CLEAR ZONE CRITERIA   |
| S-PL-1  | 03-01-23 | SAFETY PLAN FOR BARRIER LENGTH OF NEED                            |
| S-PL-1A   | 03-01-23 | SAFETY PLAN FOR BARRIER LENGTH OF NEED (FOR RIGID OBJECTS)        |
| S-PL-1B   | 03-01-23 | SAFETY PLAN FOR BARRIER LENGTH OF NEED ON CURVED ROADWAYS         |
| S-PL-6  | 07-30-24 | SAFETY PLAN SAFETY HARDWARE PLACEMENT ON OUTSIDE EDGE             |
| S-PL-6A   | 06-28-19 | SAFETY PLAN SAFETY HARDWARE PLACEMENT IN MEDIAN                   |
| S-GR31-1  | 03-13-25 | GUARDRAIL DETAILS   |
| S-GRS-4   | 05-04-22 | SPECIAL CASE GUARDRAIL HEIGHT TRANSITION DETAIL                   |
| S-GRT-2   | 06-28-19 | TYPE 38 GUARDRAIL END TERMINAL                                    |
| S-GRT-2P  | 10-16-20 | EARTH PAD FOR TYPE 38 AND TYPE 21 TERMINAL                        |
| S-GRT-2R  | 06-28-19 | EARTH PAD FOR TYPE 38 AND TYPE 21 TERMINAL (RETROFIT)             |

# STANDARD TRAFFIC DESIGN DRAWINGS

| DWG.                            | REV.     | DESCRIPTION  |
|---------------------------------|----------|--|
| <b>SIGNALS</b>                  |          |  |
| T-SG-2                          | 06-27-16 | LOOP LEAD-INS, CONDUIT AND PULL BOXES  |
| T-SG-3                          | 07-11-17 | STANDARD NOTES AND DETAILS OF INDUCTIVE LOOPS  |
| <b>DESIGN - TRAFFIC CONTROL</b> |          |  |
| T-M-1                           | 01-24-25 | DETAILS OF PAVEMENT MARKINGS FOR CONVENTIONAL ROADS AND MARKING ABBREVIATIONS                  |
| T-M-2                           | 01-24-25 | DETAILS OF PAVEMENT MARKINGS FOR CONVENTIONAL ROADS  |
| T-M-3                           | 01-24-25 | MARKING STANDARDS FOR TRAFFIC ISLANDS, PAVED SHOULDERS AND MEDIANS FOR CONVENTIONAL ROADS      |
| T-M-4                           | 01-24-25 | STANDARD INTERSECTION PAVEMENT MARKINGS  |
| T-M-15                          | 01-24-25 | ASPHALT SHOULDER RUMBLE STRIP INSTALLATION DETAILS FOR INTERSTATE AND ACCESS CONTROLLED ROUTES |
| T-WZ-10                         | 03-26-25 | ADVANCE ROAD WORK SIGNING ON HIGHWAYS AND FREEWAYS   |
| T-WZ-11                         | 03-26-25 | ONE LANE CLOSURE DETAIL ON DIVIDED HIGHWAYS  |
| T-WZ-12                         | 03-26-25 | ONE LANE CLOSURE DETAIL FOR BRIDGES ON DIVIDED HIGHWAYS  |
| T-WZ-FAB1                       | 03-26-25 | FLASHING YELLOW ARROW BOARD  |

| TYPE   | YEAR | PROJECT NO.    | SHEET NO. |
|--------|------|----------------|-----------|
| RESURF | 2026 | NH/HSIP-1(511) | 1A        |
|        |      |                |           |
|        |      |                |           |

SEALED BY



STATE OF TENNESSEE  
DEPARTMENT OF TRANSPORTATION

ROADWAY INDEX,  
STANDARD ROADWAY  
DRAWINGS, AND  
STANDARD TRAFFIC  
DESIGN DRAWINGS

| TYPE   | YEAR | PROJECT NO.    | SHEET NO. |
|--------|------|----------------|-----------|
| RESURF | 2026 | NH/HSIP-1(511) | 2         |
|        |      |                |           |
|        |      |                |           |

### ESTIMATED ROADWAY QUANTITIES

| ITEM NO. | DESCRIPTION   | UNIT | QUANTITY      | QUANTITY      | TOTAL QUANTITY |
|----------|---|------|---------------|---------------|----------------|
|          |   |      | 37S001-F8-007 | 37S001-F3-007 |                |
| (1)      | 208-01.05 BROOMING & DEGRASSING SHOULDERS                         | L.M. | 22            |               | 22             |
| (2)      | 303-01 MINERAL AGGREGATE, TYPE A BASE, GRADING D                  | TON  | 38            |               | 38             |
|          | 403-01 BITUMINOUS MATERIAL FOR TACK COAT (TC)                     | TON  | 122           |               | 122            |
|          | 411-01.07 ACS MIX (PG64-22) GRADING E SHOULDER                    | TON  | 4765          |               | 4765           |
| (3)      | 411-02.10 ACS MIX(PG70-22) GRADING D                              | TON  | 13853         |               | 13853          |
| (4)      | 411-12.03 SCORING FOR RUMBLE STRIPE (NON-CONTINUOUS) (8IN WIDTH)  | L.M. | 11            |               | 11             |
| (5)      | 415-01.01 COLD PLANING BITUMINOUS PAVEMENT                        | TON  | 18586         |               | 18586          |
| (6)      | 705-02.10 GUARDRAIL TRANSITION 27IN TO 31IN                       | EACH |               | 3             | 3              |
| (6)      | 705-04.09 EARTH PAD FOR TYPE 38 GR END TREATMENT                  | EACH |               | 3             | 3              |
| (6)      | 705-06.20 TANGENT ENERGY ABSORBING TERM MASH TL-3                 | EACH |               | 4             | 4              |
| (6)(7)   | 706-01 GUARDRAIL REMOVED  | L.F. |               | 240           | 240            |
| (8)      | 712-01 TRAFFIC CONTROL  | LS   | 0.9           |               | 0.9            |
|          | 712-04.01 FLEXIBLE DRUMS (CHANNELIZING)                           | EACH | 131           |               | 131            |
|          | 712-05.01 WARNING LIGHTS (TYPE A)                                 | EACH | 66            |               | 66             |
| (9)      | 712-06 SIGNS (CONSTRUCTION)                                       | S.F. | 2005          |               | 2005           |
|          | 712-08.03 ARROW BOARD (TYPE C)                                    | EACH | 2             |               | 2              |
|          | 716-01.22 SNOWPLOWABLE RAISED PAVMENT MARKERS (MONO-DIR)(1 COLOR) | EACH | 325           |               | 325            |
|          | 716-01.23 SNOWPLOWABLE RAISED PAVEMENT MARKERS (BI-DIR)(2 COLOR)  | EACH | 893           |               | 893            |
| (10)     | 716-01.30 REMOVAL OF SNOWPLOWABLE REFLECTIVE MARKER               | EACH | 1218          |               | 1218           |
| (11)     | 716-02.04 PLASTIC PAVEMENT MARKING(CHANNELIZATION STRIPING)       | S.Y. |               | 252           | 252            |
| (11)     | 716-02.05 PLASTIC PAVEMENT MARKING (STOP LINE)                    | L.F. |               | 560           | 560            |
| (11)     | 716-02.06 PLASTIC PAVEMENT MARKING (TURN LANE ARROW)              | EACH |               | 25            | 25             |
| (11)     | 716-03.07 PLASTIC WORD PAVEMENT MARKING (STOP)                    | EACH |               | 1             | 1              |
| (11)     | 716-04.12 PLASTIC PAVEMENT MARKING (YIELD LINE)                   | S.F. |               | 36            | 36             |
| (11)     | 716-04.14 PLASTIC PAVEMENT MARKING (LANE REDUCTION ARROW)         | EACH |               | 1             | 1              |
| (12)     | 716-05.20 PAINTED PAVEMENT MARKING (6" LINE)                      | L.M. | 25            |               | 25             |
| (13)     | 716-05.49 PAINTED PAVEMENT MARKINGS(8" LINE)                      | L.M. | 2             |               | 2              |
| (14)     | 716-13.02 SPRAY THERMO PVMT MRKNG (60 mil) (6IN LINE)             | L.M. | 37            |               | 37             |
| (8)      | 717-01 MOBILIZATION   | LS   | 0.9           |               | 0.9            |
|          | 730-14.02 SAW SLOT  | L.F. | 10000         |               | 10000          |
| (15)     | 730-14.03 LOOP WIRE   | L.F. | 20000         |               | 20000          |

### FOOTNOTES

- (1) INCLUDES THE COST OF REMOVING DEBRIS AND SWEEPING SHOULDERS PRIOR TO WORK. SEE SHEET NO. 2C, FINAL PAVEMENT MARKING NOTE (6) FOR MORE INFORMATION.
- (2) TO BE USED ON SHOULDERS FOR MEDIAN CROSS-OVER AREAS. QUANTITY BASED ON 1500 FT LENGTH x 2 FT WIDTH x 2 IN DEPTH.
- (3) INCLUDES 210 TONS FOR COUNTY ROADS AND CITY STREETS, 574 TONS FOR TURN LANES, 385 TONS FOR CROSS-OVERS, 452 TONS FOR MERGE LANES, AND 371 TONS FOR CHANNELIZATION AND SIDE ROAD EXTRA WORK.
- (4) TO BE USED ON INSIDE SHOULDERS.
- (5) INCLUDES 208 TONS FOR COUNTY ROADS AND CITY STREETS, 568 TONS FOR TURN LANES, 381 TONS FOR CROSS-OVERS, 448 TONS FOR MERGE LANES, 367 TONS FOR CHANNELIZATION AND SIDE ROAD EXTRA WORK, AND 144 TONS FOR SR-346.
- (6) SEE SHEET 2F FOR PROPOSED GUARDRAIL (RESURFACING) TABULATION.
- (7) GUARDRAIL SHALL BE REMOVED SUCH THAT NEW COMBINED GUARDRAIL AND END TERMINAL LENGTH IS EQUAL TO OR GREATER THAN EXISTING.
- (8) TO BE BRACKETED WITH:  
HAWKINS CO. SR-346  
PIN 127819.01
- (9) SEE SHEET NUMBER 2F FOR TRAFFIC CONTROL SIGN TABULATION. THE CONSTRUCTION SIGNING IS TO BE A MINIMUM. OTHER SIGNS MAY BE REQUIRED AS DIRECTED BY THE TDOT MANAGER.
- (10) ANY DAMAGE THAT OCCURS DURING REMOVAL SHALL BE REPAIRED AT THE CONTRACTOR'S EXPENSE AND TO THE SATISFACTION OF THE TDOT MANAGER.
- (11) THE CONTRACTOR MAY ELECT TO SUBSTITUTE PREFORMED PLASTIC FOR THERMOPLASTIC. PREFORMED PLASTIC SHALL BE PAID FOR AT THE SAME UNIT PRICE AS BID FOR THERMOPLASTIC.
- (12) TO BE USED FOR TEMPORARY STRIPING DURING THE MILLING OPERATION. NO PAYMENT WILL BE MADE FOR TEMPORARY STRIPING DURING PLACEMENT OF THE FINAL SURFACE (ON EITHER EXISTING SURFACE OR FINAL) COURSE DUE TO THE CONTRACTOR'S METHODS OF CONSTRUCTION.
- (13) TO BE USED FOR TURN LANE HOLD BARS.
- (14) QUANTITY INCLUDES STRIPING FOR BIKE LANES.
- (15) SIGNAL DETECTION LOOPS SHALL BE INSTALLED BEFORE THE FINAL SURFACE IS APPLIED.

NOTE: THERE ARE NO UTILITY ADJUSTMENTS ON THIS PROJECT.


SEALED BY




STATE OF TENNESSEE  
DEPARTMENT OF TRANSPORTATION

ESTIMATED  
ROADWAY  
QUANTITIES

| TYPE   | YEAR | PROJECT NO.    | SHEET NO. |
|--------|------|----------------|-----------|
| RESURF | 2026 | NH/HSIP-1(511) | 2B        |
|        |      |                |           |
|        |      |                |           |

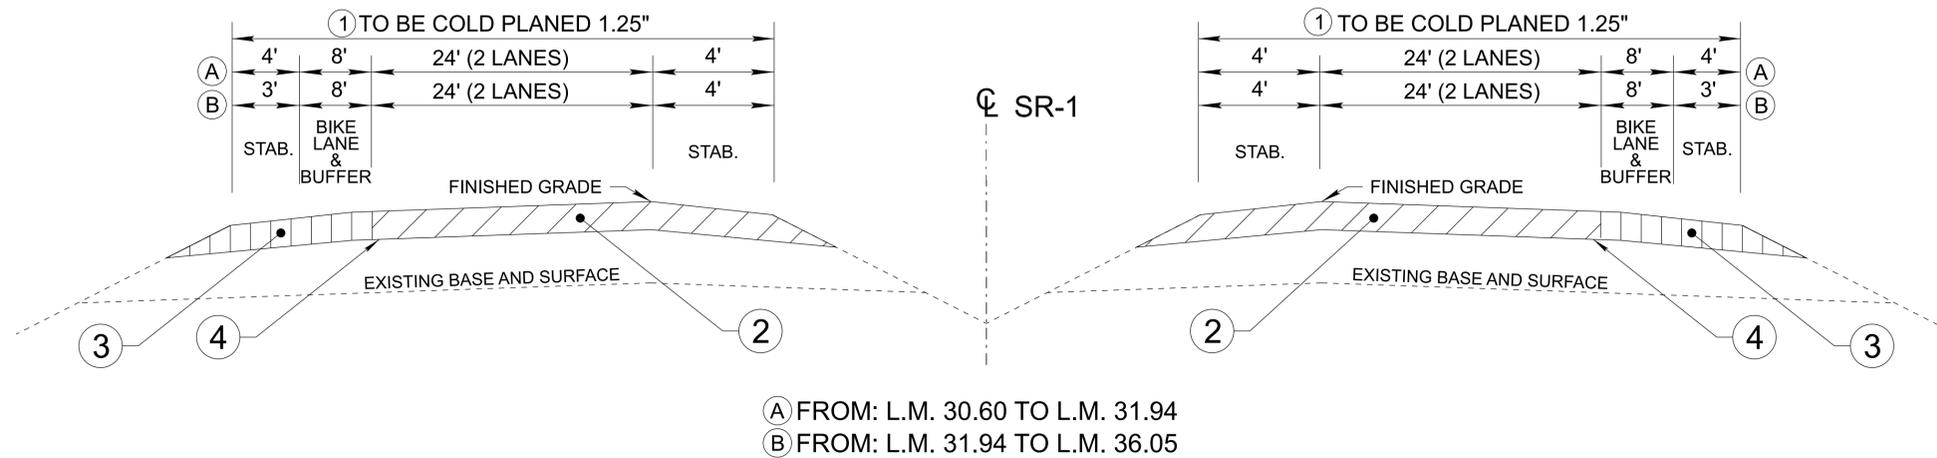

| PROPOSED PAVEMENT SCHEDULE |  |
|----------------------------|--|
| ①                          | <b>COLD PLANING @ 1.25"± THICK (APPROX. 131.3 LBS./S.Y.)</b><br>ITEM 415-01.01 COLD PLANING BITUMINOUS PAVEMENT  |
| ②                          | <b>ASPHALTIC CONCRETE SURFACE (HM) @ 1.25"± THICK (APPROX. 132.5 LBS./S.Y.)</b><br>ITEM 411-02.10 ACS MIX (PG70-22) GRADING "D"  |
| ③                          | <b>ASPHALTIC CONCRETE SURFACE (HM) @ 1.25"± THICK (APPROX. 132.5 LBS./S.Y.)</b><br>ITEM 411-01.07 ACS MIX (PG64-22) GRADING "E" SHOULDER                                 |
| ④                          | <b>TACK COAT</b><br>ITEM 403-01 BITUMINOUS MATERIAL FOR TACK COAT (TC)<br>SEE THE STANDARD SPECIFICATION SECTION 403.05<br>FOR DETERMINING APPLICATION RATE IN THE FIELD |

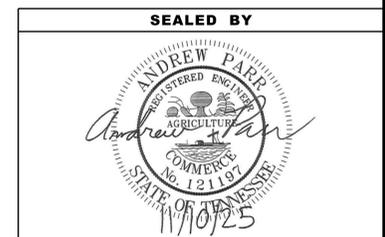

**STATE OF TENNESSEE**  
**DEPARTMENT OF TRANSPORTATION**  
  
**TYPICAL**  
**SECTIONS AND**  
**PAVEMENT**  
**SCHEDULE**

# GENERAL NOTES

## GRADING

- (1) ANY AREA THAT IS DISTURBED OUTSIDE LIMITS OF CONSTRUCTION DURING THE LIFE OF THIS PROJECT SHALL BE REPAIRED BY THE CONTRACTOR AT HIS EXPENSE.
- (3) THE CONTRACTOR SHALL NOT DISPOSE OF ANY MATERIAL EITHER ON OR OFF STATE-OWNED R.O.W. IN A REGULATORY FLOOD WAY AS DEFINED BY THE FEDERAL EMERGENCY MANAGEMENT AGENCY (FEMA) WITHOUT APPROVAL BY FEMA. ALL MATERIAL SHALL BE DISPOSED OF IN UPLAND (NON-WETLAND) AREAS AND ABOVE ORDINARY HIGH WATER OF ANY ADJACENT WATERCOURSE. THIS DOES NOT ELIMINATE THE NEED TO OBTAIN ANY OTHER LICENSES OR PERMITS THAT MAY BE REQUIRED BY ANY OTHER FEDERAL, STATE OR LOCAL AGENCY.

## GUARDRAIL

- (1) THE CONTRACTOR SHALL NOT REMOVE ANY SECTIONS OF EXISTING GUARDRAIL TO REWORK SHOULDERS OR FLATTEN SLOPES UNTIL THE ENGINEER CONCURS IN THE NECESSITY OF REMOVAL DUE TO CONSTRUCTION REQUIREMENTS AND THE APPROPRIATE WARNING DEVICES ARE INSTALLED. THE PROPOSED GUARDRAIL, INCLUDING ANY ANCHOR SYSTEM, SHALL BE INSTALLED QUICKLY TO MINIMIZE TRAFFIC EXPOSURE TO ANY HAZARD. NO PAYMENT WILL BE MADE FOR A SECTION OF PROPOSED GUARDRAIL, INCLUDING ANCHORS, UNTIL IT IS COMPLETE IN PLACE.
- (3) IF ANY APPROACH END OF A SECTION OF GUARDRAIL OR BRIDGE RAIL MUST TEMPORARILY BE LEFT INCOMPLETE AND EXPOSED TO TRAFFIC, THE CONTRACTOR SHALL USE TWO (2) TEMPORARY BARRICADES OR DRUMS WITH TYPE "A" LIGHTS AND ROUNDED END ELEMENTS AS MINIMUM MEASURES TO PROTECT TRAFFIC FROM THE HAZARD OF AN EXPOSED END. ALL COST OF FURNISHING AND INSTALLING TEMPORARY BARRICADES OR DRUMS WITH TYPE "A" LIGHTS TO DELINEATE GUARDRAIL END AND A TEMPORARY ROUNDED END ELEMENT SHALL BE INCLUDED IN THE COST OF THE PROPOSED GUARDRAIL END TERMINAL.

## MISCELLANEOUS

- (2) THE CONTRACTOR SHALL BE REQUIRED TO REMOVE AND RESET MAILBOXES AND POSTS WHERE AND AS DIRECTED BY THE ENGINEER. COST TO BE INCLUDED IN PRICE BID FOR OTHER CONSTRUCTION ITEMS.
- (3) NOTHING IN THE GENERAL NOTES OR SPECIAL PROVISIONS SHALL RELIEVE THE CONTRACTOR FROM HIS RESPONSIBILITIES TOWARD THE SAFETY AND CONVENIENCE OF THE GENERAL PUBLIC AND THE RESIDENTS ALONG THE PROPOSED CONSTRUCTION AREA.

## PAVEMENT MARKINGS

### TEMPORARY PAVEMENT MARKINGS ON INTERMEDIATE LAYERS

- (2) TEMPORARY PAVEMENT LINE MARKINGS ON INTERMEDIATE LAYERS OF PAVEMENT SHALL BE REFLECTIVE TAPE OR REFLECTORIZED PAINT INSTALLED TO PERMANENT STANDARDS AT THE END OF EACH DAY'S WORK. SHORT, UNMARKED SECTIONS SHALL NOT BE ALLOWED. THESE MARKINGS WILL BE MEASURED AND PAID FOR UNDER ITEM NO. 716-05.20, PAINTED PAVEMENT MARKING (6" LINE), L.M.

### FINAL PAVEMENT MARKING

- (6) THE CONTRACTOR WILL BE REQUIRED TO PERFORM THE FOLLOWING WORK:
  - a. BROOMING & DE-GRASSING SHOULDERS SHALL INCLUDE CLIPPING OF MATERIAL INTERFERING WITH PROPER DRAINAGE OF ROADWAY (INCLUDING PAVED AND GRAVEL SHOULDERS), AS DIRECTED BY THE TDOT PROJECT ENGINEER.
  - b. ALL MATERIAL FROM CLIPPING, BROOMING AND DE-GRASSING SHOULDERS SHALL BE PICKED UP, REMOVED AND PROPERLY DISPOSED AS DIRECTED BY THE TDOT PROJECT ENGINEER.
  - c. ALL COSTS ASSOCIATED WITH PICKING UP, REMOVAL AND PROPER DISPOSAL SHALL BE PAID FOR UNDER ITEM NO. 208-01.05.
  - d. REMOVE ALL GARBAGE AND CONSTRUCTION DEBRIS FROM PROJECT. THE COST FOR THIS WILL BE INCLUDED IN THE PRICE BID FOR OTHER ITEMS OF CONSTRUCTION.

- (11) PERMANENT PAVEMENT LINE MARKINGS SHALL BE 6" SPRAY THERMOPLASTIC (60 mil) INSTALLED TO PERMANENT STANDARDS AT THE END OF EACH DAY'S WORK. SHORT UNMARKED SECTIONS SHALL NOT BE ALLOWED. PAVEMENT MARKINGS WILL BE MEASURED AND PAID FOR UNDER ITEM NO. 716-13.02, SPRAY THERMO PAVEMENT MARKING (60 mil) (6IN LINE), L.M. THE CONTRACTOR SHALL HAVE THE OPTION OF USING REFLECTORIZED PAINT INSTALLED TO PERMANENT STANDARDS AT THE END OF EACH DAY'S WORK AND THEN INSTALLING THE PERMANENT MARKINGS AFTER THE PAVING OPERATION IS COMPLETED. THE TEMPORARY MARKINGS FOR THE FINAL SURFACE WILL NOT BE MEASURED AND PAID FOR DIRECTLY, BUT THE COSTS ARE TO BE INCLUDED IN THE PRICE BID FOR THE PERMANENT MARKINGS.

## SNOWPLOWABLE REFLECTIVE PAVEMENT MARKERS

- (19) REMOVE EXISTING SNOWPLOWABLE MARKERS PRIOR TO PAVING AND/OR COLD PLANING. REMOVE ALL ADHESIVES PRIOR TO PAVING. PATCH ANY HOLES OR DIVOTS RESULTING FROM THE REMOVAL OF A MARKER IN A MANNER WHICH ENSURES A UNIFORM PAVED SURFACE. PATCH WORK SHALL BE INCLUDED WITH COST OF OTHER ITEMS OF CONSTRUCTION.

## PAVEMENT

### PAVING

- (2) THE CONTRACTOR SHALL BE REQUIRED TO COLD PLANE AND PAVE IN THE DIRECTION OF TRAFFIC.

### RESURFACING

- (4) WHERE DIRECTED BY THE TDOT ENGINEER, THE CONTRACTOR SHALL BE REQUIRED TO SHAPE PUBLIC SIDE ROADS, BUSINESS ENTRANCES, AND PRIVATE DRIVES, AS WELL AS CLEANING OF EXISTING DRAINS BEFORE PLACING MATERIALS. ALL COSTS ARE TO BE INCLUDED IN THE PRICE BID FOR OTHER ITEMS OF CONSTRUCTION.
- (5) ALL PUBLIC SIDE ROADS SHALL BE PAVED ONE PAVER WIDTH THROUGH THE INTERSECTION AS A MINIMUM. A SATISFACTORY TRANSITION FROM THE NEW PAVEMENT TO THE EXISTING GRADE OF THE INTERSECTING PUBLIC ROAD OR BUSINESS ENTRANCE SHALL BE PROVIDED. SHOULD THE PAVEMENT OF THE INTERSECTING PUBLIC ROAD BE DISTRESSED, THE RESURFACING WIDTH MAY BE INCREASED TO THE NORMAL RIGHT OF WAY LINE.
- (9) IN ALL CASES, THE LENGTH OF THE PAVEMENT TRANSITION, THE THICKNESS AND WIDTH OF THE RESURFACING AND ANY ADDITIONAL PAVEMENT MATERIALS SHALL BE AS DIRECTED BY THE TDOT ENGINEER.

## SIGNING

- (12) ALL SIGNS WHICH INTERFERE WITH CONSTRUCTION WILL BE RELOCATED OUTSIDE LIMITS OF CONSTRUCTION BY THE CONTRACTOR. UPON COMPLETION OF CONSTRUCTION, THE CONTRACTOR WILL RESTORE THE SIGNS TO ORIGINAL LOCATION. THE CONTRACTOR SHALL CHECK WITH THE REGIONAL TRAFFIC ENGINEER PRIOR TO MOVING ANY PERMANENT SIGNS.

## TRAFFIC CONTROL DIRECTIONAL SIGNING

- (7) WHEN EXISTING "TOURIST ORIENTED DIRECTIONAL SIGNS" (TODS) ARE ON NON-ACCESS CONTROLLED CONSTRUCTION PROJECTS, THE CONTRACTOR SHALL BE RESPONSIBLE FOR KEEPING THESE SIGNS IN FULL VIEW TO THE MOTORING PUBLIC DURING ALL PHASES OF CONSTRUCTION. ALL WORK IN MOVING THESE "TODS" AND TEMPORARY SUPPORTS ARE TO BE PAID FOR UNDER ITEM NO. 712-06, AS DIRECTED BY THE ENGINEER. NEW SUPPORTS AND SIGN FACE FOR FINAL LOCATION WILL BE PAID FOR UNDER OTHER ITEMS OF CONSTRUCTION.

## SIGNALIZATION

- (1) EQUIPMENT AND INSTALLATION OF TRAFFIC SIGNALS SHALL COMPLY WITH TDOT STANDARD SPECIFICATIONS, SECTION 730.
- (6) SALVAGEABLE EQUIPMENT SHALL BECOME THE PROPERTY OF HAWKINS COUNTY AND SHALL BE STOCKPILED AT A LOCATION DESIGNATED BY THE ENGINEER FOR PICKUP BY HAWKINS COUNTY.
- (7) IF RESURFACING IS INCLUDED IN THE PROJECT, SIGNAL DETECTION LOOPS SHALL BE INSTALLED BEFORE THE FINAL SURFACE IS APPLIED.
- (11) THE PROJECT ENGINEER SHALL NOTIFY THE LOCAL GOVERNMENTAL AGENCY RESPONSIBLE FOR TRAFFIC CONTROL MAINTENANCE AT LEAST ONE DAY IN ADVANCE OF THE COLD PLANING ACTIVITY AT SIGNALIZED INTERSECTIONS WHERE DETECTOR LOOPS ARE ON THE PAVEMENT. THE MAINTAINING AGENCY WILL THEN BE RESPONSIBLE FOR DISCONNECTING THE LOOP DETECTORS AND MAKING ANY NECESSARY TIMING ADJUSTMENTS IN THE SIGNAL CONTROLLER PRIOR TO THE CONSTRUCTION.

- (12) THE PROJECT ENGINEER SHALL BE RESPONSIBLE FOR SUPPLYING THE CONTRACTOR WITH AS BUILT SIGNAL PLANS AT THE PRE-CONSTRUCTION CONFERENCE. THESE PLANS WILL PROVIDE THE CONTRACTOR WITH THE DESIRED LOCATION FOR DETECTOR LOOP REPLACEMENT.
- (13) LOOPS SHALL BE INSTALLED IN THE LEVELING COURSE IF A LEVELING COURSE IS PROVIDED.
- (14) LOOP REPLACEMENT SHALL BE IN ACCORDANCE WITH SECTION 730 OF THE STANDARD SPECIFICATIONS.

## CONSTRUCTION WORK ZONE & TRAFFIC CONTROL

- (1) ADVANCED WARNING SIGNS SHALL NOT BE DISPLAYED MORE THAN FORTY-EIGHT (48) HOURS BEFORE PHYSICAL CONSTRUCTION BEGINS. SIGNS MAY BE ERECTED UP TO ONE WEEK BEFORE NEEDED, IF THE SIGN FACE IS FULLY COVERED.
- (2) IF THE CONTRACTOR MOVES OFF THE PROJECT, HE SHALL COVER OR REMOVE ALL UNNEEDED SIGNS AS DIRECTED BY THE ENGINEER. COSTS OF REMOVAL, COVERING, AND REINSTALLING SIGNS SHALL NOT BE MEASURED AND PAID FOR SEPARATELY, BUT ALL COSTS SHALL BE INCLUDED IN THE ORIGINAL UNIT PRICE BID FOR ITEM NO. 712-06, SIGNS (CONSTRUCTION) PER SQUARE FOOT.
- (3) A LONG TERM BUT SPORADIC USE WARNING SIGN, SUCH AS A FLAGGER SIGN, MAY REMAIN IN PLACE WHEN NOT REQUIRED PROVIDED THE SIGN FACE IS FULLY COVERED.
- (4) TRAFFIC CONTROL DEVICES SHALL NOT BE DISPLAYED OR ERECTED UNLESS RELATED CONDITIONS ARE PRESENT NECESSITATING WARNING.
- (5) USE OF BARRICADES, PORTABLE BARRIER RAILS, AND DRUMS SHALL BE LIMITED TO THE IMMEDIATE AREAS OF CONSTRUCTION WHERE A HAZARD IS PRESENT. THESE DEVICES SHALL NOT BE STORED ALONG THE ROADWAY WITHIN THIRTY (30) FEET OF THE EDGE OF THE TRAVELED WAY BEFORE OR AFTER USE UNLESS PROTECTED BY GUARDRAIL, BRIDGE RAIL, AND/OR BARRIERS INSTALLED FOR OTHER PURPOSES FOR ROADWAYS WITH CURRENT ADT'S LESS THAN 1500 AND DESIGN SPEED OF LESS THAN 60 MPH. THIS DISTANCE SHALL INCREASE TO FORTY-FIVE (45) FEET FOR ROADWAYS WITH CURRENT ADT'S OF 1500 OR GREATER AND DESIGN SPEED OF 60 MPH OR GREATER OR ON THE OUTSIDE OF A HORIZONTAL CURVE. THESE DEVICES SHALL BE REMOVED FROM THE CONSTRUCTION WORK ZONE WHEN THE ENGINEER DETERMINES THEY ARE NO LONGER NEEDED. WHERE THERE IS INSUFFICIENT RIGHT-OF-WAY TO PROVIDE FOR THIS REQUIRED SETBACK, THE CONTRACTOR SHALL DETERMINE THE ALTERNATE LOCATIONS AND REQUEST THE ENGINEER'S APPROVAL TO USE THEM.
- (6) THE CONTRACTOR SHALL NOT BE PERMITTED TO PARK ANY VEHICLES OR CONSTRUCTION EQUIPMENT DURING PERIODS OF INACTIVITY, WITHIN THIRTY (30) FEET OF THE EDGE OF PAVEMENT WHEN THE LANE IS OPEN TO TRAFFIC UNLESS PROTECTED BY GUARDRAIL, BRIDGE RAIL, AND/OR BARRIERS INSTALLED FOR OTHER PURPOSES FOR ROADWAYS WITH CURRENT ADT'S LESS THAN 1500 AND DESIGN SPEED OF LESS THAN 60 MPH. THIS DISTANCE SHALL BE INCREASED TO FORTY-FIVE (45) FEET FOR ROADWAYS WITH CURRENT ADT'S OF 1500 OR GREATER AND DESIGN SPEED OF 60 MPH OR GREATER OR ON THE OUTSIDE OF A HORIZONTAL CURVE. PRIVATELY OWNED VEHICLES SHALL NOT BE ALLOWED TO PARK WITHIN THIRTY (30) FEET OF AN OPEN TRAFFIC LANE AT ANY TIME UNLESS PROTECTED AS DESCRIBED ABOVE FOR ROADWAYS WITH CURRENT ADT'S LESS THAN 1500 AND DESIGN SPEED OF LESS THAN 60 MPH. THIS DISTANCE SHALL BE INCREASED TO FORTY-FIVE (45) FEET FOR ROADWAYS WITH CURRENT ADT'S OF 1500 OR GREATER AND DESIGN SPEED OF 60 MPH OR GREATER OR ON THE OUTSIDE OF A HORIZONTAL CURVE. WHERE THERE IS INSUFFICIENT RIGHT-OF-WAY TO PROVIDE FOR THIS REQUIRED SETBACK, THE CONTRACTOR SHALL DETERMINE THE ALTERNATE LOCATIONS AND REQUEST THE ENGINEER'S APPROVAL TO USE THEM.
- (7) ALL DETOUR AND CONSTRUCTION SIGNING SHALL BE IN STRICT ACCORDANCE WITH THE MANUAL ON UNIFORM TRAFFIC CONTROL DEVICES.
- (8) ALL DETOURS SHALL BE PAVED, STRIPED, SIGNED, AND FLEXIBLE DRUMS ARE TO BE IN PLACE BEFORE IT IS OPENED TO TRAFFIC.
- (9) THE CONTRACTOR SHALL BE RESPONSIBLE FOR STAKING CONSTRUCTION SIGNS. THE COST OF THIS WORK SHALL BE INCLUDED IN ITEM NO. 712-06, SIGNS (CONSTRUCTION), S.F.

| TYPE   | YEAR | PROJECT NO.    | SHEET NO. |
|--------|------|----------------|-----------|
| RESURF | 2026 | NH/HSIP-1(511) | 2C        |
|        |      |                |           |
|        |      |                |           |



**STATE OF TENNESSEE  
DEPARTMENT OF TRANSPORTATION**

**GENERAL  
NOTES**

| TYPE   | YEAR | PROJECT NO.    | SHEET NO. |
|--------|------|----------------|-----------|
| RESURF | 2026 | NH/HSIP-1(511) | 2D        |
|        |      |                |           |
|        |      |                |           |

# SPECIAL NOTES

## PAVEMENT

### RESURFACING

- (2) THE CONTRACTOR WILL BE REQUIRED TO PERFORM THE FOLLOWING WORK:
  - A. BROOMING & DEGRASSING SHALL INCLUDE NOTCHING THE GRAVEL SHOULDER PRIOR TO MILLING. THE NOTCH SHALL BE 1.5 IN DEEP AND 2 FT WIDE, OR AS DIRECTED BY THE TDOT PROJECT ENGINEER.
  - B. ALL MATERIAL FROM NOTCHING AND BROOMING SHOULDERS SHALL BE PICKED UP, REMOVED AND PROPERLY DISPOSED AS DIRECTED BY THE TDOT PROJECT ENGINEER.
  - C. ALL COSTS ASSOCIATED WITH NOTCHING, PICKING UP, REMOVAL AND PROPER DISPOSAL SHALL BE PAID FOR UNDER ITEM NO. 208-01.05.
- (3) SURFACE IS TO BE CROWNED AS DIRECTED BY THE ENGINEER.
- (5) THE INSIDE SHOULDER WILL BE PAVED CONCURRENTLY WITH THE INSIDE TRAFFIC LANE.
- (7) THE CONTRACTOR SHALL TAKE EXTREME CARE WHEN COLD PLANING THE EXISTING ASPHALT OFF BRIDGE DECK SO AS NOT TO DAMAGE THE EXISTING DECK SEALANT AND/OR EXPANSION JOINT MEMBERS (STEEL PLATES, BARS, AND/OR HEADERS). IF DAMAGE DOES OCCUR, THE CONTRACTOR SHALL BE RESPONSIBLE FOR NECESSARY REPAIRS TO ALL DAMAGED MEMBERS TO THE SATISFACTION OF THE PROJECT ENGINEER AT NO ADDITIONAL COST.
- (8) THE BITUMINOUS MATERIAL DESIGNATED TO RESTORE THE COLD PLANING AREA WILL BE PLACED WITHIN 96 HOURS OF THE COMMENCEMENT OF COLD PLANING OPERATIONS. COLD PLANING OPERATIONS WILL BE LIMITED TO AN AREA EQUAL TO THAT WHICH CAN BE COVERED WITH BITUMINOUS MATERIAL WITHIN THE TIME LIMITS SPECIFIED, EVEN IF COLD PLANING OPERATIONS MUST BE SUSPENDED UNTIL PAVING CATCHES UP.

### PAVEMENT MARKING

- (1) UNDER THE DIRECTION OF THE ENGINEER, THE CONTRACTOR MAY BE REQUIRED TO APPLY PAINTED MARKINGS IN THE PAVEMENT AREAS NOT SPECIFICALLY DETAILED IN THE PLANS. PAYMENT WILL BE MADE AT THE UNIT PRICE BID FOR ITEM NO. 716-05.20.
- (2) UNDER THE DIRECTION OF THE ENGINEER, THE CONTRACTOR MAY BE REQUIRED TO APPLY PLASTIC MARKINGS IN THE PAVEMENT AREAS NOT SPECIFICALLY DETAILED IN THE PLANS. PAYMENT WILL BE MADE AT THE UNIT PRICE BID FOR ITEM NO. 716-13.02.

### SIGNS

- (1) IF THE CONTRACTOR ELECTS TO UTILIZE SIGNPOST ANCHORS (STUBS) FOR SIGN ERECTION, THESE SHALL BE REMOVED WHEN THE SIGNS ARE REMOVED TO AVOID FUTURE DAMAGE TO MOWERS OR OTHER MACHINERY.

### MISCELLANEOUS


- (4) THE CONTRACTOR SHALL BE RESPONSIBLE FOR THE PROTECTION OF ANY SIGNS AND MAILBOXES DURING THE OPERATION. ANY SIGNS OR MAILBOXES DAMAGED AS A RESULT OF THE OPERATIONS SHALL BE REPLACED AT THE CONTRACTOR'S EXPENSE.

### CONSTRUCTION WORK ZONE & TRAFFIC CONTROL

- (1) THE CONTRACTOR SHALL KEEP TWO TRAFFIC LANES, ONE IN EACH DIRECTION, OPEN TO TRAFFIC DURING NON-WORK HOURS OR NON-WORK DAYS.

### LANE CLOSURE NOTES

- (1) ANY WORK REQUIRING LANE CLOSURES INCLUDING PAVEMENT MARKING OPERATIONS SHALL BE AT NON-PEAK HOURS (9:00 A.M. TO 3:00 P.M. OR 7:00 P.M. TO 6:00 A.M.) UNLESS OTHERWISE DIRECTED BY THE TDOT MANAGER.
- (4) NO LANE CLOSURES WILL BE ALLOWED ON WEEKENDS (FRIDAY – SUNDAY) WHEN THERE IS A SCHEDULED NASCAR RACE IN BRISTOL UNLESS OTHERWISE APPROVED BY THE TDOT MANAGER AND THE REGIONAL TRAFFIC INCIDENT MANAGEMENT COORDINATOR.

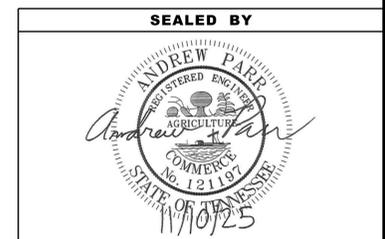

**STATE OF TENNESSEE  
DEPARTMENT OF TRANSPORTATION**

**SPECIAL  
NOTES**

| TYPE   | YEAR | PROJECT NO.    | SHEET NO. |
|--------|------|----------------|-----------|
| RESURF | 2026 | NH/HSIP-1(511) | 2D1       |
|        |      |                |           |
|        |      |                |           |

# SPECIAL NOTES

## RAILROAD

- (1) THE CONTRACTOR SHALL CONDUCT HIS WORK SO AS TO PROTECT THE NORFOLK SOUTHERN TRACK FACILITIES AND PROPERTIES FROM ANY DAMAGE. THE WORK SHALL BE DONE IN ACCORDANCE WITH REGULATIONS STIPULATED BY NORFOLK SOUTHERN SO AS TO MAINTAIN CLEARANCE AND NOT INTERRUPT TRAIN TRAFFIC IN ANY MANNER.
- (2) THE CONTRACTOR SHALL NOTIFY AND COORDINATE HIS WORK AT THE RAILROAD CROSSING WITH THE FOLLOWING REPRESENTATIVE OF THE RAILROAD:  
  
MR. CHRIS DELGALLO-DIVISION ENGINEER  
NORFOLK SOUTHERN CORPORATION  
1400 NORFOLK SOUTHERN DRIVE  
BIRMINGHAM, AL 35210  
PHONE: (330) 663-6644  
EMAIL: [Christopher.Delgallo@nscorp.com](mailto:Christopher.Delgallo@nscorp.com)  
  
AND  
  
MR. DOUGLAS (SHAWN) STARLING, P.E.  
SENIOR ENGINEER PUBLIC IMPROVEMENTS-PA, NY, NJ, TN  
NORFOLK SOUTHERN RAILROAD CORPORATION  
650 WEST PEACHTREE ST NW-BOX 45  
ATLANTA, GA 30308  
PHONE: (470) 463-6721  
EMAIL: [Douglas.Starling@nscorp.com](mailto:Douglas.Starling@nscorp.com)
- (3) CONTRACTOR PROTECTIVE SERVICES SHALL BE ONSITE ANYTIME CONSTRUCTION ACTIVITIES ARE TAKING PLACE ON OR ADJACENT TO THE RAILROAD PROPERTY AND/OR HAVE THE POTENTIAL TO FOUL THE RAILROAD'S TRACK OR OPERATIONS. SEE SECTION 8 OF THE NORFOLK SOUTHERN SPECIAL PROVISIONS FOR PROTECTION OF RAILWAY INTERESTS DIRECT HIRE FOR ADDITIONAL CLARIFICATIONS AND REQUIREMENTS REGARDING CONTRACTOR PROTECTIVE SERVICES.
- (4) THE CONTRACTOR SHALL NOT, FOR ANY REASON, STORE ANY OF HIS CONSTRUCTION EQUIPMENT OR DUMP WASTE MATERIALS ON THE RAILROAD'S RIGHT-OF-WAY.
- (5) THE CONTRACTOR IS PROHIBITED FROM INSTALLING ANY CONSTRUCTION SIGNS, MESSAGE BOARDS, ARROW BOARDS AND/OR OTHER TEMPORARY TRAFFIC CONTROL SIGNS OR DEVICES WITHIN THE RAILROAD'S RIGHT-OF-WAY. IN ALL CASES, THESE SIGNS AND DEVICES MUST NEVER BE PLACED IN A POSITION SO AS TO OBSTRUCT THE VIEW OF ANY ADVANCE WARNING DEVICES SUCH AS CROSSBUCK SIGNS, CROSSING SIGNALS, ETC.
- (6) ALL WORK ON, OVER, UNDER, OR ADJACENT TO NORFOLK SOUTHERN RIGHT-OF-WAY SHALL BE DONE IN ACCORDANCE WITH THE NORFOLK SOUTHERN SPECIAL PROVISIONS. SEE AGREEMENT/STATE CONTRACT SPECIAL PROVISION 105C REGARDING FLAGGING RULES AND COSTS THEREOF, INSURANCE REQUIREMENTS, AND NORFOLK SOUTHERN SPECIAL PROVISIONS.

SEALED BY



STATE OF TENNESSEE  
DEPARTMENT OF TRANSPORTATION

SPECIAL  
NOTES

| TYPE   | YEAR | PROJECT NO.    | SHEET NO. |
|--------|------|----------------|-----------|
| RESURF | 2026 | NH/HSIP-1(511) | 2E        |
|        |      |                |           |
|        |      |                |           |

# ENVIRONMENTAL NOTES

## ENVIRONMENTAL GENERAL NOTES

### NATURAL RESOURCES

- (4) THE OPERATION OF EQUIPMENT IN WATERS OF THE STATE/U.S., INCLUDING WETLANDS AND EPHEMERAL, INTERMITTENT, AND PERENNIAL STREAMS, IS NOT ALLOWED.
- (9) THE CONTRACTOR SHALL TAKE APPROPRIATE STEPS PRIOR TO ANY CONSTRUCTION AND MAINTENANCE ACTIVITIES TO ENSURE THAT ENVIRONMENTAL FEATURES (E.G., STREAMS, WETLANDS, SPRINGS, ETC.) ARE NOT IMPACTED BEYOND PERMITTED LOCATIONS. IF THE CONTRACTOR OR TDOT INSPECTOR IS UNSURE OF THE IDENTITY OF AN ENVIRONMENTAL FEATURE, THE INSPECTOR SHALL CONTACT THE TDOT REGION ENVIRONMENTAL TECH GROUP IMMEDIATELY.

### SPECIES

- (11) SHOULD CLIFF SWALLOW OR BARN SWALLOW NESTS, EGGS, OR BIRDS (YOUNG AND ADULTS) BE PRESENT, THE CONTRACTOR SHALL CONTACT THE REGIONAL ECOLOGY OFFICE TO DETERMINE IF SEASONAL RESTRICTIONS WILL BE NECESSARY. GENERALLY, BIRDS, NESTS, AND EGGS MAY NOT BE DISTURBED BETWEEN APRIL 15 AND JULY 31. FROM AUGUST 1 TO APRIL 14, NESTS CAN BE REMOVED OR DESTROYED SO LONG AS BIRDS OR EGGS ARE NOT PRESENT, AND MEASURES IMPLEMENTED TO PREVENT FUTURE NEST BUILDING AT THE SITE (I.E., CLOSING OFF AREA USING NETTING).
- (12) IF THE REMOVAL OF ANY TREES WITH A DIAMETER AT BREAST HEIGHT (DBH) GREATER THAN 3 INCHES IS DEEMED NECESSARY THE TDOT SUPERVISOR SHALL CONTACT THE TDOT ENVIRONMENTAL DIVISION, ECOLOGY SECTION IMMEDIATELY.

### PERMITS, PLANS & RECORDS

- (15) IF A CHANGE IN PROJECT SCOPE OCCURS DURING CONSTRUCTION, INCLUDING VALUE ENGINEERING, THE TDOT PERMIT SECTION SHALL BE CONTACTED TO DETERMINE WHETHER PERMIT REVISIONS ARE NEEDED. THE ROADWAY DESIGN DIVISION SHALL BE CONTACTED TO DETERMINE IF ANY PLAN REVISIONS ARE NEEDED.

## ENVIRONMENTAL SPECIAL NOTES

### ENVIRONMENTAL


- (1) STAFF FROM THE TDOT ENVIRONMENTAL DIVISION COMPLIANCE AND FIELD SERVICES OFFICE SHALL BE INVITED TO ALL FIELD REVIEW MEETINGS.

### ECOLOGY

- (2) STAFF FROM THE TDOT ENVIRONMENTAL DIVISION OR A DESIGNEE SHALL ADVISE THE CONTRACTOR DURING THE PRE-CONSTRUCTION MEETING WHEN ENVIRONMENTAL DIVISION PERSONNEL OR A DESIGNATED CONSULTANT WILL NEED TO BE ONSITE FOR WORK BEING DONE WHICH COULD AFFECT WATERS OF THE STATE/U.S. OR SPECIES.
- (3) STAFF FROM THE TDOT ENVIRONMENTAL DIVISION OR A DESIGNEE SHALL ATTEND THE PRE-CONSTRUCTION MEETING FOR ALL PROJECTS WHICH HAVE THREATENED OR ENDANGERED SPECIES OR CRITICAL HABITAT PROXIMAL TO SCHEDULED WORK. THIS WILL PROVIDE THE OPPORTUNITY TO ENSURE THAT PERSONNEL INCLUDING THE CONTRACTOR'S PERSONNEL AND SUBCONTRACTORS ARE MADE AWARE OF THE NECESSARY PRECAUTIONS THAT MUST BE FOLLOWED.
- (4) ALL PROJECTS WITH LEGALLY PROTECTED SPECIES OR CRITICAL HABITAT IDENTIFIED SHALL HAVE MEASURES IN PLACE TO CONTAIN CONCRETE DUST, CEMENT DUST AND ALL OTHER MATERIALS. THESE MATERIALS ARE NOT ALLOWED TO ENTER WATERS OF THE STATE/U.S.

### SCOPE OF WORK

- (6) MILL & 411D, E MIX, GUARDRAIL, AND PAVEMENT MARKINGS.

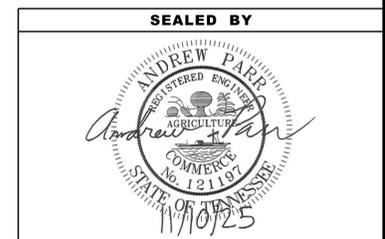

**STATE OF TENNESSEE  
DEPARTMENT OF TRANSPORTATION**

**ENVIRONMENTAL  
NOTES**

11/6/2025 10:53:03 AM C:\P\WORKING\EA\ST01\1D4470762\2E\_ENVIRONMENTAL NOTES.DGN

|        |      |                |           |
|--------|------|----------------|-----------|
| TYPE   | YEAR | PROJECT NO.    | SHEET NO. |
| RESURF | 2026 | NH/HSIP-1(511) | 2E1       |
|        |      |                |           |
|        |      |                |           |

# EROSION PREVENTION AND SEDIMENT CONTROL NOTES

## EROSION PREVENTION AND SEDIMENT CONTROL GENERAL NOTES

### DISTURBED AREA

- (1) IF DISTURBED ACREAGE IS EQUAL TO ONE ACRE OR MORE, PLEASE CONTACT TDOT ENVIRONMENTAL DIVISION, PERMITS SECTION AS SOON AS POSSIBLE BECAUSE AN NPDES PERMIT WILL BE REQUIRED.

### SEDIMENT CONTROL

- (6) EPSC MEASURES SHALL BE INSTALLED AND FUNCTIONAL PRIOR TO ANY EARTH MOVING OPERATIONS AND SHALL BE MAINTAINED THROUGHOUT THE CONSTRUCTION PERIOD EXCEPT AS SUCH WORK MAY BE NECESSARY TO INSTALL EPSC MEASURES.
- (8) THE CONTRACTOR SHALL ESTABLISH AND MAINTAIN A PROACTIVE METHOD TO PREVENT THE OFFSITE MIGRATION OR DEPOSIT OF SEDIMENT OFF THE PROJECT LIMITS (E.G. R.O.W., EASEMENTS, ETC.), INTO WATERS OF THE STATE/U.S., OR ONTO ROADWAYS USED BY THE GENERAL PUBLIC. IF SEDIMENT ESCAPES THE CONSTRUCTION SITE, OFFSITE ACCUMULATIONS OF SEDIMENT THAT HAVE NOT REACHED A STREAM MUST BE REMOVED AT A FREQUENCY SUFFICIENT TO MINIMIZE OFFSITE IMPACTS (E.G., FUGITIVE SEDIMENT THAT HAS ESCAPED THE CONSTRUCTION SITE AND HAS COLLECTED IN A STREET MUST BE REMOVED SO THAT IT IS NOT SUBSEQUENTLY WASHED INTO STORM SEWERS AND STREAMS BY THE NEXT RAIN AND/OR SO THAT IT DOES NOT POSE A SAFETY HAZARD TO USERS OF PUBLIC STREETS). ARRANGEMENTS CONCERNING REMOVAL OF SEDIMENT ON ADJOINING PROPERTY MUST BE NEGOTIATED WITH THE ADJOINING PROPERTY OWNER BEFORE REMOVAL OF SEDIMENT.

### GOOD HOUSEKEEPING MEASURES & WASTE DISPOSAL

- (29) THE CONTRACTOR SHALL ESTABLISH AND MAINTAIN A PROACTIVE METHOD TO PREVENT LITTER AND CONSTRUCTION WASTES FROM ENTERING WATERS OF THE STATE/U.S. THESE MATERIALS SHALL BE REMOVED FROM STORMWATER EXPOSURE PRIOR TO ANTICIPATED STORM EVENTS OR BEFORE BEING CARRIED OFFSITE BY WIND, OR OTHERWISE PREVENTED FROM BECOMING A POLLUTANT SOURCE FOR STORMWATER DISCHARGES. AFTER USE, MATERIALS USED FOR EPSC SHALL BE REMOVED FROM THE SITE.
- (30) THE CONTRACTOR SHALL TAKE APPROPRIATE STEPS TO ENSURE THAT PETROLEUM PRODUCTS OR OTHER CHEMICAL POLLUTANTS ARE PREVENTED FROM ENTERING WATERS OF THE STATE/U.S. ALL EQUIPMENT REFUELING, SERVICING, AND STAGING AREAS SHALL COMPLY WITH ALL LOCAL, STATE, AND FEDERAL LAWS, RULES, REGULATIONS, AND ORDINANCES, INCLUDING THOSE OF THE NATIONAL FIRE PROTECTION ASSOCIATION. APPROPRIATE CONTAINMENT MEASURES FOR THESE AREAS SHALL BE USED.
- (31) CONTRACTORS SHALL PROVIDE DESIGNATED TRUCK WASHOUT AREAS ON THE SITE. THESE AREAS MUST BE SELF CONTAINED, NOT CONNECTED TO ANY STORMWATER OUTLET OF THE SITE, AND PROPERLY SIGNED. WASH DOWN OR WASTE DISCHARGE OF CONCRETE TRUCKS SHALL NOT BE PERMITTED ONSITE UNLESS PROPER SETTLEMENT AREAS HAVE BEEN PROVIDED IN ACCORDANCE WITH BOTH STATE AND FEDERAL REGULATIONS.
- (32) WHEEL WASH WATER SHALL BE COLLECTED AND ALLOWED TO SETTLE OUT SUSPENDED SOLIDS PRIOR TO DISCHARGE. WHEEL WASH WATER SHALL NOT BE DISCHARGED DIRECTLY INTO ANY STORMWATER SYSTEM OR STORMWATER TREATMENT SYSTEM.
- (33) IF PORTABLE SANITARY FACILITIES ARE PROVIDED ON CONSTRUCTION SITES, SANITARY WASTE SHALL BE COLLECTED FROM THE PORTABLE UNITS IN A TIMELY MANNER BY A LICENSED WASTE MANAGEMENT CONTRACTOR OR AS REQUIRED BY ANY REGULATIONS. THE CONTRACTOR SHALL OBTAIN ANY AND ALL NECESSARY PERMITS TO DISPOSE OF SANITARY WASTE.
- (34) ONLY CONSTRUCTION PRODUCTS NEEDED SHALL BE STORED ONSITE BY THE CONTRACTOR. THE CONTRACTOR SHALL STORE ALL MATERIALS UNDER COVER AND IN APPROPRIATE CONTAINERS. PRODUCTS MUST BE STORED IN ORIGINAL CONTAINERS AND LABELED. MATERIAL MIXING SHALL BE CONDUCTED IN ACCORDANCE WITH THE MANUFACTURER'S RECOMMENDATIONS. THE CONTRACTOR'S RESPONSIBLE PARTY SHALL INSPECT MATERIALS STORAGE AREAS REGULARLY TO ENSURE PROPER USE AND DISPOSAL.
- (35) WHEN POSSIBLE, ALL PRODUCTS SHALL BE USED COMPLETELY BEFORE PROPERLY DISPOSING OF THE CONTAINER OFFSITE. THE MANUFACTURER'S DIRECTIONS FOR DISPOSAL OF MATERIALS AND CONTAINERS SHALL BE FOLLOWED.


- (36) ALL PAINT CONTAINERS SHALL BE TIGHTLY SEALED AND STORED WHEN NOT REQUIRED FOR USE. EXCESS PAINT SHALL BE DISPOSED OF ACCORDING TO THE MANUFACTURER'S INSTRUCTIONS AND APPLICABLE STATE AND LOCAL REGULATIONS.
- (37) ALL HAZARDOUS WASTE MATERIALS SHALL BE DISPOSED OF IN A MANNER WHICH IS COMPLIANT WITH LOCAL OR STATE REGULATIONS. SITE PERSONNEL SHALL BE INSTRUCTED IN THESE PRACTICES, AND THE INDIVIDUAL DESIGNATED AS THE CONTRACTOR'S RESPONSIBLE PARTY SHALL BE RESPONSIBLE FOR SEEING THAT THESE PRACTICES ARE FOLLOWED. THE CONTRACTOR SHALL OBTAIN ANY AND ALL NECESSARY PERMITS TO DISPOSE OF HAZARDOUS MATERIAL.
- (38) OPEN BURNING IS PROHIBITED UNLESS IT IS SPECIFICALLY ALLOWED BY LAW. IF ALLOWED, NATURAL VEGETATION, TREES, AND UNTREATED LUMBER SHALL BE THE ONLY MATERIALS THAT CAN BE OPEN BURNED. THE CONTRACTOR SHALL BE RESPONSIBLE FOR OBTAINING ALL APPLICABLE STATE AND LOCAL PERMITS PRIOR TO ANY BURNING.
- (39) DISPOSAL OF ONSITE VEGETATION AND TREES BY CHIPPING THEM INTO MULCH IS PREFERABLE TO OPEN BURNING. THIS MULCH MAY BE USED AS AN ONSITE SOIL STABILIZATION MEASURE WHERE APPROPRIATE.
- (40) WASTE MATERIAL (EARTH, ROCK, ASPHALT, CONCRETE, ETC.) NOT REQUIRED FOR THE CONSTRUCTION OF THE PROJECT WILL BE DISPOSED OF BY THE CONTRACTOR. IMPACTS TO WATERS OF THE STATE/U.S. SHALL BE AVOIDED IF POSSIBLE. IF UNAVOIDABLE, THE CONTRACTOR WILL OBTAIN ANY AND ALL NECESSARY PERMITS INCLUDING, BUT NOT LIMITED TO NPDES, AQUATIC RESOURCES ALTERATION PERMIT(S), CORPS OF ENGINEERS SECTION 404 PERMITS, AND TVA SECTION 26A PERMITS TO DISPOSE OF WASTE MATERIALS.

### SPILL PREVENTION, MANAGEMENT & NOTIFICATION

- (44) ALL ONSITE VEHICLES SHALL BE MONITORED FOR LEAKS AND RECEIVE REGULAR PREVENTIVE MAINTENANCE TO REDUCE THE CHANCE OF LEAKAGE AND SPILLS.
- (45) FOR ALL HAZARDOUS MATERIALS STORED ONSITE, THE MANUFACTURER'S RECOMMENDED METHODS FOR SPILL CLEAN UP SHALL BE CLEARLY POSTED. SITE PERSONNEL SHALL BE MADE AWARE OF THE PROCEDURES AND THE LOCATIONS OF THE INFORMATION AND CLEANUP SUPPLIES.
- (46) APPROPRIATE CLEANUP MATERIALS AND EQUIPMENT SHALL BE MAINTAINED BY THE CONTRACTOR IN THE MATERIALS STORAGE AREA ONSITE AND UNDER COVER. SPILL RESPONSE EQUIPMENT SHALL BE INSPECTED AND MAINTAINED BY THE CONTRACTOR AS NECESSARY TO REPLACE ANY MATERIALS USED IN SPILL RESPONSE ACTIVITIES.
- (47) ALL SPILLS SHALL BE CLEANED IMMEDIATELY AFTER DISCOVERY AND THE MATERIALS DISPOSED OF PROPERLY. THE SPILL AREA SHALL BE KEPT WELL VENTILATED AND PERSONNEL WILL WEAR APPROPRIATE PROTECTIVE CLOTHING TO PREVENT INJURY FROM CONTACT WITH A HAZARDOUS SUBSTANCE.
- (48) THE CONTRACTOR'S RESPONSIBLE PARTY SHALL BE THE SPILL PREVENTION AND CLEANUP COORDINATOR. THE CONTRACTOR IS RESPONSIBLE FOR ENSURING THAT THE SITE SUPERINTENDENT HAS HAD APPROPRIATE TRAINING FOR HAZARDOUS MATERIALS HANDLING, SPILL MANAGEMENT, AND CLEANUP.
- (49) IF AN OIL SHEEN IS OBSERVED ON SURFACE WATER (E.G. SETTLING PONDS, DETENTION PONDS, SWALES), ACTION SHALL BE TAKEN IMMEDIATELY TO REMOVE THE MATERIAL CAUSING THE SHEEN. THE CONTRACTOR SHALL USE APPROPRIATE MATERIALS TO CONTAIN AND ABSORB THE SPILL. THE SOURCE OF THE OIL SHEEN WILL ALSO BE IDENTIFIED AND REMOVED OR REPAIRED AS NECESSARY TO PREVENT FURTHER RELEASES.
- (50) FERTILIZERS SHALL BE APPLIED ONLY IN THE AMOUNTS SPECIFIED. ONCE APPLIED, FERTILIZERS SHALL BE WORKED INTO THE SOIL TO LIMIT THE EXPOSURE TO STORMWATER.
- (51) IF A SPILL OCCURS THE CONTRACTOR'S RESPONSIBLE PARTY SHALL BE RESPONSIBLE FOR COMPLETING THE SPILL REPORTING FORM AND FOR REPORTING THE SPILL TO THE TDOT PROJECT RESPONSIBLE PARTY. ALL SPILLS MUST BE REPORTED TO THE APPROPRIATE AGENCY, AND MEASURES SHALL BE TAKEN IMMEDIATELY TO PREVENT THE POLLUTION OF WATERS OF THE STATE/U.S., INCLUDING GROUNDWATER, SHOULD A SPILL OCCUR.

- (52) WHERE A RELEASE CONTAINING A HAZARDOUS SUBSTANCE IN AN AMOUNT EQUAL TO OR IN EXCESS OF A REPORTABLE QUANTITY ESTABLISHED UNDER EITHER 40 CFR 117 OR 40 CFR 302 OCCURS DURING A 24 HOUR PERIOD, SEE THE LATEST TENNESSEE GENERAL PERMIT NO. TNR100000 STORMWATER DISCHARGES FROM CONSTRUCTION ACTIVITIES SECTION 5.1 FOR REPORTING REQUIREMENTS.
- (53) CONTRACTOR'S BULK FUEL AND PETROLEUM PRODUCTS STORED ONSITE OR ADJACENT TO THE R.O.W. IN ABOVE GROUND STORAGE CONTAINERS WITH A COMBINED CAPACITY OF 1320 GALLONS OR MORE SHALL HAVE SECONDARY CONTAINMENT. THE CONTRACTOR SHALL BE RESPONSIBLE FOR PREPARING A SPILL PREVENTION CONTROL AND COUNTERMEASURE (SPCC) PLAN FOR THE BULK STORAGE AND BE SOLELY RESPONSIBLE FOR OBTAINING ANY NECESSARY LOCAL, STATE, AND FEDERAL PERMITS. THE SPCC PLAN AND/OR PERMITS SHALL BE KEPT ONSITE AND A COPY PROVIDED TO THE TDOT PROJECT RESPONSIBLE PARTY PRIOR TO STORING 1320 GALLONS ON SITE.

SEALED BY

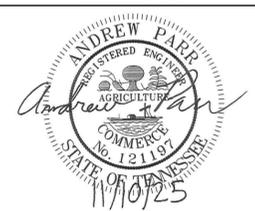

STATE OF TENNESSEE  
DEPARTMENT OF TRANSPORTATION

EROSION PREVENTION  
AND SEDIMENT  
CONTROL NOTES

| TYPE   | YEAR | PROJECT NO.    | SHEET NO. |
|--------|------|----------------|-----------|
| RESURF | 2026 | NH/HSIP-1(511) | 2F        |
|        |      |                |           |
|        |      |                |           |


| TRAFFIC CONTROL SIGN TABULATION (RESURFACING) |                         |                   |       |      |                             |                            |
|---|-------------------------|-------------------|-------|------|-----------------------------|----------------------------|
| M.U.T.C.D.<br>SIGN NO.                        | LEGEND \ DESCRIPTION    | SIZE<br>IN INCHES |       | S.F. | TOTAL<br>NUMBER<br>REQUIRED | ITEM NO.<br>712-06<br>S.F. |
|   |                         | L                 | x W   |      |                             |                            |
| G20-1   | ROAD WORK NEXT 6 MILES  | 48"               | x 24" | 8    | 4                           | 32                         |
| G20-2   | END ROAD WORK           | 48"               | x 24" | 8    | 4                           | 32                         |
| TN-64   | MOTORCYCLE WARNING SIGN | 24"               | x 18" | 3    | 4                           | 12                         |
| W4-2  | LANE ENDS               | 48"               | x 48" | 16   | 4                           | 64                         |
| W8-1  | BUMP                    | 48"               | x 48" | 16   | 28                          | 448                        |
| W8-11   | UNEVEN LANES            | 48"               | x 48" | 16   | 28                          | 448                        |
| W8-15   | GROOVED PAVEMENT        | 48"               | x 48" | 16   | 28                          | 448                        |
| W13-1P  | ADVISORY SPEED          | 30"               | x 30" | 6    | 4                           | 25                         |
| W20-1   | ROAD WORK AHEAD         | 48"               | x 48" | 16   | 27                          | 432                        |
| W20-5   | LANE CLOSED             | 48"               | x 48" | 16   | 4                           | 64                         |
| <b>TOTAL</b>                                  |                         |                   |       |      |                             | <b>2005</b>                |

NOTE: THE CONSTRUCTION SIGNING IS TO BE A MINIMUM. OTHER SIGNS MAY BE REQUIRED AS DIRECTED BY THE TDOT MANAGER.

| BRIDGE DECK RECOMMENDATIONS (RESURFACING) |                   |                          |                          |               |                                       |
|---|-------------------|--------------------------|--------------------------|---------------|---------------------------------------|
| BRIDGE NUMBER                             | LOCATION LOG MILE | CROSSES OVER/UNDER       | VERTICAL CLEARANCE       | BRIDGE LENGTH | BRIDGE DECK RECOMMENDATIONS           |
| 37SR0010021                               | 31.20             | RENFROE CREEK            | N/A                      | 32'           | PAVE WITH PLANS MIX / TREATMENT TYPE. |
| 37SR0010027                               | 33.23             | HORD CREEK               | N/A                      | 33'           | PAVE WITH PLANS MIX / TREATMENT TYPE. |
| 37SR0010029                               | 34.67             | NORFOLK-SOUTHERN RAILWAY | 15'-6" NBL<br>16'-7" SBL | N/A           | N/A                                   |
| 37SR0010031                               | 34.94             | ALEXANDER CREEK          | N/A                      | 23'           | PAVE WITH PLANS MIX / TREATMENT TYPE. |

| PROPOSED GUARDRAIL (RESURFACING) |    |          |                                       |                                |                   |                     |          |
|----------------------------------|----|----------|---------------------------------------|--------------------------------|-------------------|---------------------|----------|
| SIDE                             |    | LOG MILE | GUARDRAIL                             |                                |                   | TERMINAL ANCHOR     |          |
|                                  |    |          | GUARDRAIL TRANSITION                  | EARTH PAD FOR GR END TREATMENT | GUARDRAIL REMOVED | TYPE 38 MASH TL3    |          |
| LT                               | CL | RT       | 27 IN TO 31 IN<br>705-02.10<br>(EACH) | 705-04.09<br>(EACH)            | 706-01<br>(L.F.)  | 705-06.20<br>(EACH) |          |
|                                  |    | X        | 31.107                                | 1                              | 1                 | 60                  | 1        |
|                                  |    | X        | 33.187                                | 1                              | 1                 | 60                  | 1        |
|                                  | X  |          | 34.659                                |                                |                   | 60                  | 1        |
| X                                |    |          | 35.453                                | 1                              | 1                 | 60                  | 1        |
| <b>TOTALS</b>                    |    |          |                                       | <b>3</b>                       | <b>3</b>          | <b>240</b>          | <b>4</b> |

\* GUARDRAIL SHALL BE REMOVED SUCH THAT NEW COMBINED GUARDRAIL AND END TERMINAL LENGTH IS EQUAL TO OR GREATER THAN EXISTING.

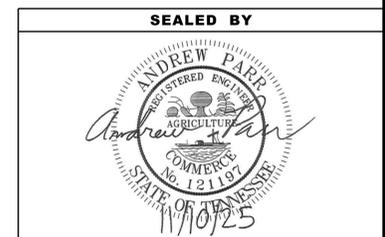

**STATE OF TENNESSEE  
DEPARTMENT OF TRANSPORTATION**

**TABULATED  
QUANTITIES**

| TYPE   | YEAR | PROJECT NO.    | SHEET NO. |
|--------|------|----------------|-----------|
| RESURF | 2026 | NH/HSIP-1(511) | 3         |
|        |      |                |           |
|        |      |                |           |

**UTILITY**

- (2) UNLESS OTHERWISE NOTED, ALL UTILITY ADJUSTMENTS WILL BE PERFORMED BY THE UTILITY OR ITS REPRESENTATIVE. THE CONTRACTOR AND UTILITY OWNERS WILL BE REQUIRED TO COOPERATE WITH EACH OTHER IN ORDER TO EXPEDITE THE WORK REQUIRED BY THIS CONTRACT. ON CONTRACTS WHERE CONSTRUCTION STAKES, LINES, AND GRADES ARE CONTRACT ITEMS, THE CONTRACTOR WILL BE REQUIRED TO PROVIDE RIGHT-OF-WAY OR SLOPE STAKES, DITCH OR STREAM BED GRADES, OR OTHER ESSENTIAL SURVEY STAKING TO PREVENT CONFLICTS WITH THE HIGHWAY CONSTRUCTION. FREQUENTLY, THIS WILL BE REQUIRED AS THE FIRST ITEM OF WORK AND AT ANY LOCATION ON THE PROJECT DIRECTED BY THE ENGINEER.
- (3) THE CONTRACTOR WILL PROVIDE ALL NECESSARY PROTECTIVE MEASURES TO SAFEGUARD EXISTING UTILITIES FROM DAMAGE DURING CONSTRUCTION OF THIS PROJECT. IN THE EVENT THAT SPECIAL EQUIPMENT IS REQUIRED TO WORK OVER AND AROUND THE UTILITIES, THE CONTRACTOR WILL BE REQUIRED TO FURNISH SUCH EQUIPMENT. THE COST OF PROTECTING UTILITIES FROM DAMAGE AND FURNISHING SPECIAL EQUIPMENT WILL BE INCLUDED IN THE PRICE BID FOR OTHER ITEMS OF CONSTRUCTION.
- (4) PRIOR TO SUBMITTING HIS BID, THE CONTRACTOR WILL BE SOLELY RESPONSIBLE FOR CONTACTING OWNERS OF ALL AFFECTED UTILITIES IN ORDER TO DETERMINE THE EXTENT TO WHICH UTILITY RELOCATIONS AND/OR ADJUSTMENTS WILL HAVE UPON THE SCHEDULE OF WORK FOR THE PROJECT. WHILE SOME WORK MAY BE REQUIRED 'AROUND' UTILITY FACILITIES THAT WILL REMAIN IN PLACE, OTHER UTILITY FACILITIES MAY NEED TO BE ADJUSTED CONCURRENTLY WITH THE CONTRACTOR'S OPERATIONS. ADVANCE CLEAR CUTTING MAY BE REQUIRED BY THE ENGINEER AT ANY LOCATION WHERE CLEARING IS CALLED FOR IN THE SPECIFICATIONS AND CLEAR CUTTING IS NECESSARY FOR A UTILITY RELOCATION. ANY ADDITIONAL COST WILL BE INCLUDED IN THE UNIT PRICE BID FOR THE CLEARING ITEM SPECIFIED IN THE PLANS.
- (5) THE CONTRACTOR SHALL NOTIFY EACH INDIVIDUAL UTILITY OWNER OF HIS PLAN OF OPERATION IN THE AREA OF THE UTILITIES. PRIOR TO COMMENCING WORK, THE CONTRACTOR SHALL CONTACT THE UTILITY OWNERS AND REQUEST THEM TO PROPERLY LOCATE THEIR RESPECTIVE UTILITY ON THE GROUND. THIS NOTIFICATION SHALL BE GIVEN AT LEAST THREE (3) BUSINESS DAYS PRIOR TO COMMENCEMENT OF OPERATIONS AROUND THE UTILITY IN ACCORDANCE WITH TCA 65-31-106. NOTIFICATION BY CALLING THE TENNESSEE ONE CALL SYSTEM, INC AT 1-800-351-1111 WILL BE REQUIRED.

**UTILITY OWNERS**

**CABLE:**  
**COMCAST**  
 5720 ASHEVILLE HWY.  
 KNOXVILLE, TN 37924  
 CONTACT: JASON KELLY  
 OFFICE PHONE: (865) 437-0295  
 CELL PHONE:  
 Email: Jason\_kelly@comcast.com

**FIBER:**  
**KNOXVILLE UTILITIES BOARD**  
 4505 MIDDLEBROOK PIKE  
 KNOXVILLE, TN 37921-5599  
 CONTACT: JAMES WAGNER  
 OFFICE PHONE:  
 CELL PHONE: (865) 558-2407  
 Email: James.Wagner@kub.org

**LIGHTING:**  
**CITY OF KNOXVILLE**  
 3131 MORRIS AVENUE  
 KNOXVILLE, TN 37909  
 CONTACT: CITY OF KNOXVILLE  
 OFFICE PHONE: (865) 215-6046  
 CELL PHONE: (865) 659-5876  
 Email: streetlighting@knoxvillentr.gov

**TELEPHONE:**  
**AT&T**  
 9733 PARKSIDE DR.  
 KNOXVILLE, TN 37922  
 CONTACT: JAY FRAZIER  
 OFFICE PHONE: (865) 387-2685  
 CELL PHONE:  
 Email: jf092@att.com

**WATER:**  
**KNOXVILLE UTILITIES BOARD**  
 4505 MIDDLE BROOK PIKE  
 KNOXVILLE, TN 37921-5599  
 CONTACT: NOAH NEWPORT  
 OFFICE PHONE: (865) 558-2747  
 CELL PHONE: (423) 494-0774  
 Email: Noah.Newport@kub.org


**ELECTRIC**  
**KNOXVILLE UTILITIES BOARD**  
 4505 MIDDLEBROOK PIKE  
 KNOXVILLE, TN 37921-5599  
 CONTACT: DANIEL MCELYEA  
 OFFICE PHONE: (865) 558-2699  
 CELL PHONE: (865) 216-0752  
 Email: Daniel.McElyea@kub.org

**GAS:**  
**KNOXVILLE UTILITIES BOARD**  
 4505 MIDDLEBROOK PIKE  
 KNOXVILLE, TN 37921-5599  
 CONTACT: PETER TRAPKA  
 OFFICE PHONE: (931) 881-5225  
 CELL PHONE: (865) 558-2272  
 Email: Peter.Trapka@kub.org

**SEWER:**  
**KNOXVILLE UTILITIES BOARD**  
 4505 MIDDLEBROOK PIKE  
 KNOXVILLE, TN 37921-5599  
 CONTACT: NOAH NEWPORT  
 OFFICE PHONE: (865) 558-2747  
 CELL PHONE: (423) 494-0774  
 Email: Noah.Newport@kub.org

**TRAFFIC SIGNALS:**  
**CITY OF KNOXVILLE**  
 1400 LORAIN STREET  
 KNOXVILLE, TN 37921  
 CONTACT:  
 OFFICE PHONE: (865) 215-6100  
 CELL PHONE:  
 Email:

11/7/2025 3:16:03 PM C:\P\WORKING\EA01\1D447048213\_ROW NOTES UTILITY NOTES UTILITY OWNERS.DGN

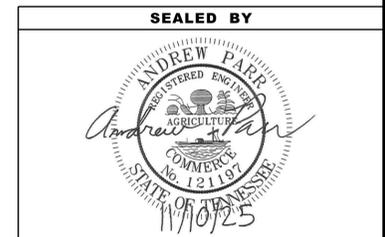


STATE OF TENNESSEE  
 DEPARTMENT OF TRANSPORTATION

UTILITY NOTES  
 AND  
 UTILITY OWNERS

| TYPE   | YEAR | PROJECT NO.    | SHEET NO. |
|--------|------|----------------|-----------|
| RESURF | 2026 | NH/HSIP-1(511) | 4         |
|        |      |                |           |
|        |      |                |           |

NORFOLK SOUTHERN RAILWAY COMPANY  
R/R OVERPASS CROSSING #730170J  
LAT 36.51917, LONG -82.72222  
MP 54.93-TC - L.M. 34.67

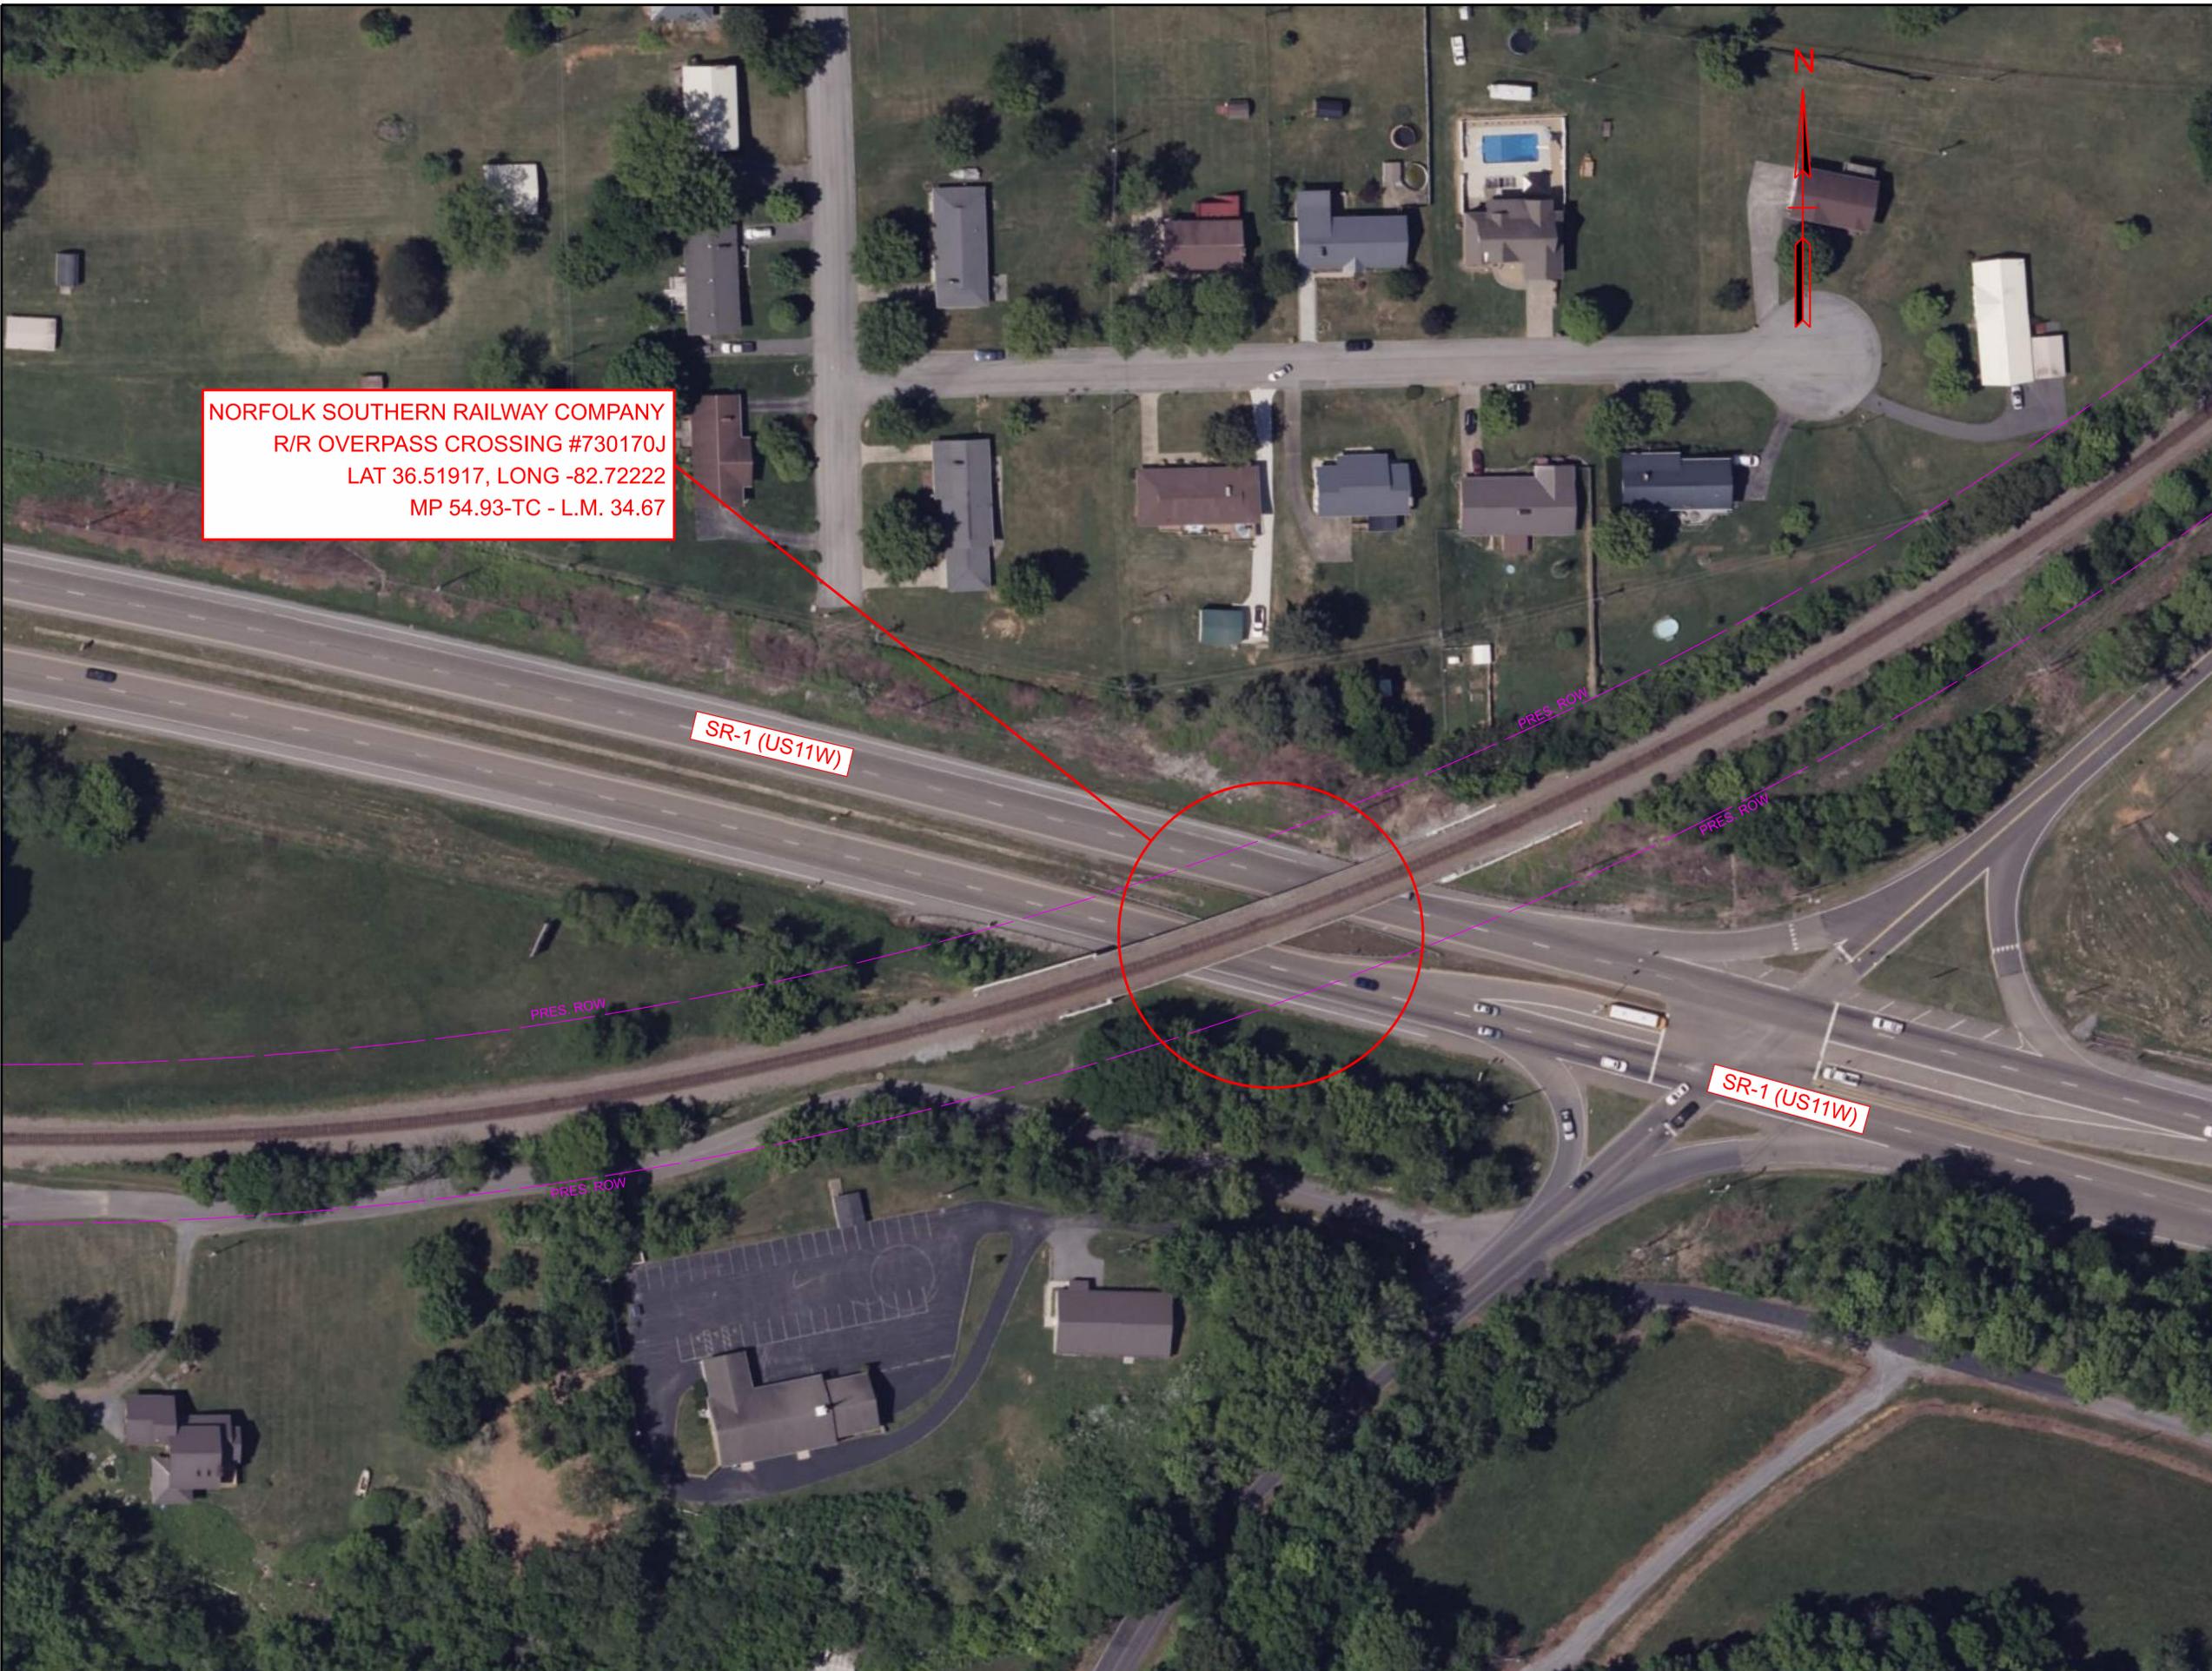

SEALED BY



STATE OF TENNESSEE  
DEPARTMENT OF TRANSPORTATION

RAILROAD  
AERIAL

SCALE: 1" = 50'

# PAVEMENT EDGE DROP-OFF TRAFFIC CONTROL NOTES

| TYPE   | YEAR | PROJECT NO.    | SHEET NO. |
|--------|------|----------------|-----------|
| RESURF | 2026 | NH/HSIP-1(611) | T1        |
|        |      |                |           |
|        |      |                |           |

## A. DIFFERENCES IN ELEVATION BETWEEN ADJACENT TRAFFIC LANES OR TRAFFIC LANE AND SHOULDER WHERE THE TRAFFIC LANE IS BEING USED BY TRAFFIC, CAUSED BY BASE, PAVING OR RESURFACING:

1. DIFFERENCES IN ELEVATION BETWEEN ADJACENT ROADWAY ELEMENTS GREATER THAN 0.75 INCH AND NOT EXCEEDING 1.75 INCHES:
  - a. WARNING SIGNS, UNEVEN LANES (W8-11) AND/OR SHOULDER DROP-OFF WITH PLAQUE (W8-17 AND W8-17P), SHALL BE PLACED IN ADVANCE OF AND THROUGHOUT THE EXPOSED AREA. MAXIMUM SPACING BETWEEN SIGNS SHALL BE 2,000 FEET WITH A MINIMUM OF 2 SIGNS PER EXPOSED AREA. WHERE UNEVEN PAVEMENT IS ENCOUNTERED, SIGNS SHALL BE PLACED ON EACH SIDE OF THE ROADWAY.
  - b. DIFFERENCES IN ELEVATION BETWEEN ADJACENT TRAFFIC LANES BEING UTILIZED BY TRAFFIC CAUSED BY ADDED PAVEMENT SHALL BE ELIMINATED WITHIN THREE WORKDAYS.
  - c. DIFFERENCES IN ELEVATION BETWEEN ADJACENT TRAFFIC LANES BEING UTILIZED BY TRAFFIC CAUSED BY COLD PLANING SHALL BE ELIMINATED WITHIN THREE WORKDAYS.
  - d. WHEN THE DIFFERENCE IN ELEVATION IS BETWEEN THE TRAFFIC LANE BEING UTILIZED BY TRAFFIC AND SHOULDER THE DIFFERENCE IN ELEVATION SHALL BE ELIMINATED WITHIN SEVEN WORKDAYS AFTER THE CONDITION IS CREATED.
2. DIFFERENCES IN ELEVATION BETWEEN ADJACENT ROADWAY ELEMENTS GREATER THAN 1.75 INCHES AND NOT EXCEEDING 6 INCHES, TRAFFIC IS NOT TO BE ALLOWED TO TRAVERSE THIS DIFFERENCE IN ELEVATION.
  - a. SEPARATION SHALL BE ACCOMPLISHED BY DRUMS, BARRICADES OR OTHER APPROVED DEVICES IN ACCORDANCE WITH THE FOLLOWING:
    - (1) WHERE POSTED SPEEDS ARE 50 MPH OR GREATER, SPACING OF THE PROTECTIVE DEVICES SHALL NOT EXCEED 100 FEET.
    - (2) WHERE POSTED SPEEDS ARE LESS THAN 50 MPH, THE MAXIMUM SPACING OF THE PROTECTIVE DEVICES IN FEET SHALL NOT EXCEED TWICE THE POSTED SPEED IN MILES PER HOUR OR 50 FEET, WHICHEVER SPACING IS GREATER.
  - b. IF THE DIFFERENCE IN ELEVATION IS ELIMINATED OR DECREASED TO 2 INCHES OR LESS BY THE END OF EACH WORKDAY, CONES MAY BE USED DURING DAYLIGHT HOURS IN LIEU OF DRUMS, BARRICADES OR OTHER APPROVED PROTECTIVE DEVICES MENTIONED IN PARAGRAPH a, PROVIDED WARNING SIGNS ARE ERECTED. WARNING SIGNS (UNEVEN LANES AND/OR SHOULDER DROP-OFF) SHALL BE PLACED IN ADVANCE OF AND THROUGHOUT THE EXPOSED AREA. MAXIMUM SPACING BETWEEN SIGNS SHALL BE 2,000 FEET WITH A MINIMUM OF 2 SIGNS PER EXPOSED AREA. WHERE UNEVEN PAVEMENT IS ENCOUNTERED, SIGNS SHALL BE PLACED ON EACH SIDE OF THE ROADWAY.
  - c. WHEN THE DIFFERENCE IN ELEVATION IS BETWEEN THE THROUGH TRAFFIC LANE AND THE SHOULDER AND THE ELEVATION DIFFERENCE IS LESS THAN 3 INCHES, THE CONTRACTOR MAY USE WARNING SIGNS AND/OR PROTECTIVE DEVICES AS APPLICABLE AND APPROVED BY THE REGIONAL TRAFFIC ENGINEER. SEE PARAGRAPH a REGARDING USE OF DRUMS, BARRICADES OR OTHER APPROVED PROTECTIVE DEVICES. WARNING SIGNS (UNEVEN LANES AND/OR SHOULDER DROP-OFF) WILL BE PLACED IN ADVANCE OF AND THROUGHOUT THE EXPOSED AREA. MAXIMUM SPACING BETWEEN SIGNS SHALL BE 2,000 FEET WITH A MINIMUM OF 2 SIGNS PER EXPOSED AREA. WHERE UNEVEN PAVEMENT IS ENCOUNTERED, SIGNS SHALL BE PLACED ON EACH SIDE OF THE ROADWAY.

IN THESE SITUATIONS, THE CONTRACTOR SHALL LIMIT HIS OPERATIONS TO ONE WORK ZONE NOT EXCEEDING 2 MILES IN LENGTH UNLESS OTHERWISE NOTED ON THE PLANS OR APPROVED BY THE ENGINEER. ONCE THE CONTRACTOR BEGINS WORK IN A WORK ZONE, A CONTINUOUS OPERATION SHALL BE MAINTAINED UNTIL THE DIFFERENCE IN ELEVATION IS ELIMINATED. SIMULTANEOUS WORK ON SEPARATE ROADWAYS OF DIVIDED HIGHWAYS WILL BE CONSIDERED INDEPENDENTLY IN REGARD TO RESTRICTION OF WORK ZONE ACTIVITY.

## 3. DIFFERENCES IN ELEVATION BETWEEN ADJACENT ROADWAY ELEMENTS GREATER THAN 6 INCHES BUT NOT EXCEEDING 18 INCHES, THE CONTRACTOR, WITH THE ENGINEER'S APPROVAL, MAY UTILIZE ONE OF THE FOLLOWING:

- a. THE CONTRACTOR SHALL ACCOMPLISH SEPARATION BY DRUMS, BARRICADES OR OTHER APPROVED DEVICES IN ACCORDANCE WITH THE FOLLOWING:
  - (1) WHERE POSTED SPEEDS ARE 50 MPH OR GREATER, SPACING OF THE PROTECTIVE DEVICES SHALL NOT EXCEED 100 FEET.
  - (2) WHERE POSTED SPEEDS ARE LESS THAN 50 MPH, THE MAXIMUM SPACING OF THE PROTECTIVE DEVICES IN FEET SHALL NOT EXCEED TWICE THE POSTED SPEED IN MILES PER HOUR OR 50 FEET, WHICHEVER SPACING IS GREATER.

IN ORDER TO USE THIS METHOD, THE CONTRACTOR MUST REDUCE THE DIFFERENCE IN ELEVATION TO 6 INCHES OR LESS BY THE END OF THE WORKDAY THAT THE CONDITION IS CREATED.

- b. THE CONTRACTOR SHALL PROVIDE DRUMS, BARRICADES OR OTHER APPROVED SEPARATION DEVICES AS SPECIFIED IN PARAGRAPH a, AND CONSTRUCT A STONE WEDGE WITH A 4:1 SLOPE, OR FLATTER, TO ELIMINATE THE VERTICAL OFFSET IF THE LOWER ELEVATION IS AT OR BELOW SUBGRADE AT THE END OF EACH DAY.
- c. THE CONTRACTOR SHALL PROVIDE DRUMS, BARRICADES OR OTHER APPROVED SEPARATION DEVICES AS SPECIFIED IN PARAGRAPH a AND IF THE LOWER ELEVATION IS BASE STONE OR ASPHALT PAVEMENT, PLACEMENT OF SUBSEQUENT LAYERS OF PAVEMENT MUST BEGIN THE NEXT WORK DAY AND PROGRESS CONTINUOUSLY UNTIL THE DIFFERENCE IN ELEVATION IS ELIMINATED OR REDUCED TO 6 INCHES OR LESS.
- d. THE CONTRACTOR SHALL PROVIDE SEPARATION BY PORTABLE BARRIER RAIL.

FOR PRECEDING CONDITIONS a, b, AND c, THE CONTRACTOR SHALL USE THE SHOULDER DROP-OFF WARNING SIGN WITH PLAQUE (W8-17 AND W8-17P). IT SHALL BE PLACED IN ADVANCE OF AND THROUGHOUT THE EXPOSED AREA. MAXIMUM SPACING BETWEEN THE SIGNS SHALL BE 2,000 FEET WITH A MINIMUM OF 2 SIGNS PER EXPOSED AREA. IN THESE SITUATIONS, THE CONTRACTOR SHALL LIMIT HIS OPERATIONS TO ONE WORK ZONE NOT EXCEEDING 1 MILE IN LENGTH UNLESS OTHERWISE NOTED ON THE PLANS OR APPROVED BY THE ENGINEER. ONCE THE CONTRACTOR BEGINS WORK IN A WORK ZONE, A CONTINUOUS OPERATION SHALL BE MAINTAINED UNTIL THE DIFFERENCE IS ELIMINATED. SIMULTANEOUS WORK ON SEPARATE ROADWAYS OF DIVIDED HIGHWAYS WILL BE CONSIDERED INDEPENDENTLY IN REGARD TO RESTRICTION OF WORK ZONE ACTIVITY.

## 4. FOR DIFFERENCES IN ELEVATION BETWEEN ADJACENT ROADWAY ELEMENTS GREATER THAN 18 INCHES.

SEPARATION WILL BE PROVIDED BY USE OF PORTABLE BARRIER RAIL.

IN THIS SITUATION THE CONTRACTOR SHALL LIMIT HIS OPERATIONS TO ONE WORK ZONE NOT EXCEEDING 1 MILE IN LENGTH UNLESS OTHERWISE NOTED ON THE PLANS OR APPROVED BY THE ENGINEER. ONCE THE CONTRACTOR BEGINS WORK IN A WORK ZONE, A CONTINUOUS OPERATION SHALL BE MAINTAINED UNTIL THE DIFFERENCE IN ELEVATION IS ELIMINATED. SIMULTANEOUS WORK ON SEPARATE ROADWAYS OF DIVIDED HIGHWAYS WILL BE CONSIDERED INDEPENDENTLY IN REGARD TO RESTRICTION OF WORK ZONE ACTIVITY.

## B. IF THE DIFFERENCE IN ELEVATION IS WITHIN 30 FEET OF THE NEAREST TRAFFIC LANE BEING USED BY TRAFFIC CAUSED BY GRADING, EXCAVATION FOR UTILITIES, DRAINAGE STRUCTURES, UNDERCUTTING, ETC.:

1. IF THE DIFFERENCE IN ELEVATION IS WITHIN 8 FEET OF THE NEAREST TRAFFIC LANE WITH DIFFERENCE IN ELEVATION GREATER THAN 0.75 INCH AND NOT EXCEEDING 2 INCHES.
  - a. WARNING SIGNS (UNEVEN LANES AND/OR SHOULDER DROP-OFF) SHALL BE PLACED IN ADVANCE OF AND THROUGHOUT THE EXPOSED AREA. MAXIMUM SPACING BETWEEN SIGNS SHALL BE 2,000 FEET WITH A MINIMUM OF 2 SIGNS PER EXPOSED AREA. WHERE UNEVEN PAVEMENT IS ENCOUNTERED, SIGNS SHALL BE PLACED ON EACH SIDE OF THE ROADWAY.
2. IF THE DIFFERENCE IN ELEVATION IS WITHIN 8 FEET OF THE NEAREST TRAFFIC LANE WITH DIFFERENCE IN ELEVATION GREATER THAN 2 INCHES AND NOT EXCEEDING 6 INCHES:
  - a. SEPARATION SHALL BE ACCOMPLISHED BY DRUMS, BARRICADES OR OTHER APPROVED DEVICES IN ACCORDANCE WITH THE FOLLOWING:
    - (1) WHERE POSTED SPEEDS ARE 50 MPH OR GREATER, SPACING OF THE PROTECTIVE DEVICES SHALL NOT EXCEED 100 FEET.
    - (2) WHERE POSTED SPEEDS ARE LESS THAN 50 MPH THE MAXIMUM SPACING OF THE PROTECTIVE DEVICES IN FEET SHALL NOT EXCEED TWICE THE POSTED SPEED IN MILES PER HOUR OR 50 FEET, WHICHEVER SPACING IS GREATER.
3. IF THE DIFFERENCE IN ELEVATION IS WITHIN 8 FEET OF THE NEAREST TRAFFIC LANE WITH DIFFERENCE IN ELEVATION GREATER THAN 6 INCHES:
  - a. SEPARATION SHALL BE ACCOMPLISHED BY DRUMS, BARRICADES OR OTHER APPROVED DEVICES IN ACCORDANCE WITH THE FOLLOWING:
    - (1) WHERE POSTED SPEEDS ARE 50 MPH OR GREATER, SPACING OF THE PROTECTIVE DEVICES SHALL NOT EXCEED 100 FEET.
    - (2) WHERE POSTED SPEEDS ARE LESS THAN 50 MPH THE MAXIMUM SPACING OF THE PROTECTIVE DEVICES IN FEET SHALL NOT EXCEED TWICE THE POSTED SPEED IN MILES PER HOUR OR 50 FEET, WHICHEVER SPACING IS GREATER.
  - b. ELIMINATE VERTICAL OFFSET BY CONSTRUCTING A STONE WEDGE OR GRADING TO A 4:1 SLOPE, OR FLATTER, OR USE PORTABLE BARRIER RAIL.


THE CONTRACTOR SHALL SCHEDULE THE WORK SO AS TO MINIMIZE THE TIME TRAFFIC IS EXPOSED TO AN ELEVATION DIFFERENCE. ONCE THE CONTRACTOR BEGINS AN ACTIVITY THAT CREATES AN ELEVATION DIFFERENCE WITHIN 8 FEET OF A TRAFFIC LANE, THE ACTIVITY SHALL BE PURSUED AS A CONTINUOUS OPERATION UNTIL THE ELEVATION DIFFERENCE IS ELIMINATED.

## C. IF THE DIFFERENCE IN ELEVATION IS FARTHER THAN 8 FEET FROM THE NEAREST TRAFFIC LANE BUT NOT MORE THAN 30 FEET FROM THE NEAREST TRAFFIC LANE:

SEPARATION SHALL BE ACCOMPLISHED BY DRUMS, BARRICADES OR OTHER APPROVED DEVICES IN ACCORDANCE WITH THE FOLLOWING:

1. WHERE POSTED SPEEDS ARE 50 MPH OR GREATER, SPACING OF THE PROTECTIVE DEVICES SHALL NOT EXCEED 100 FEET.
2. WHERE POSTED SPEEDS ARE LESS THAN 50 MPH, THE MAXIMUM SPACING OF THE PROTECTIVE DEVICES IN FEET SHALL NOT EXCEED TWICE THE POSTED SPEED IN MILES PER HOUR OR 50 FEET, WHICHEVER SPACING IS GREATER.

THE CONTRACTOR SHALL SCHEDULE THE WORK SO AS TO MINIMIZE THE TIME TRAFFIC IS EXPOSED TO AN ELEVATION DIFFERENCE. ONCE THE CONTRACTOR BEGINS AN ACTIVITY THAT CREATES AN ELEVATION DIFFERENCE, THE ACTIVITY SHALL BE PURSUED AS A CONTINUOUS OPERATION UNTIL THE ELEVATION DIFFERENCE IS ELIMINATED.

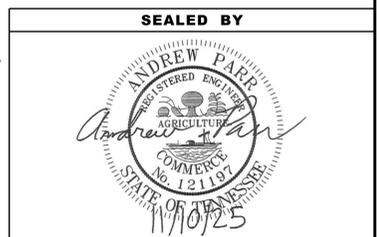

STATE OF TENNESSEE  
DEPARTMENT OF TRANSPORTATION

PAVEMENT EDGE  
DROP-OFF NOTES  
FOR  
TRAFFIC CONTROL