



THIS DOCUMENT HAS BEEN DIGITALLY SIGNED AND SEALED BY:

*John M. Reese*  
John M. Reese  
jreese@fisherarnold.com  
2025.11.11 13:47:24-06'00'

PRINTED COPIES OF THIS DOCUMENT ARE NOT CONSIDERED SIGNED AND SEALED. THE SIGNATURE MUST BE VERIFIED ON THE ELECTRONIC DOCUMENTS.

FISHER ARNOLD, INC.  
9180 CRESTWYN HILLS DRIVE  
MEMPHIS, TN 38125  
JOHN M. REESE, P.E. 118371

THE ABOVE NAMED PROFESSIONAL ENGINEER SHALL BE RESPONSIBLE FOR THE FOLLOWING SHEETS IN ACCORDANCE OF TENN. CODE ANN. §62-2-306.

SHEET NAME	SHEET NO.
SIGNATURE SHEET .....	ROADWAY-SIGN1
TITLE SHEET .....	1
ROADWAY INDEX, STANDARD ROADWAY DRAWINGS, AND STANDARD TRAFFIC DESIGN DRAWINGS .....	1A
PROJECT COMMITMENTS .....	1B
ESTIMATED ROADWAY QUANTITIES .....	2
TYPICAL SECTIONS AND PAVEMENT SCHEDULE .....	2B
GENERAL NOTES.....	2C
SPECIAL NOTES.....	2D
ENVIRONMENTAL NOTES.....	2E, 2E1
TABULATED QUANTITIES .....	2F
UTILITY NOTES AND UTILITY OWNERS.....	3
PAVEMENT EDGE DROP-OFF NOTES FOR TRAFFIC CONTROL.....	T1

YEAR	PROJECT NO.	SHEET NO.
2026	STP/HSIP-188(13)	ROADWAY-SIGN1

STATE OF TENNESSEE  
DEPARTMENT OF TRANSPORTATION

SIGNATURE  
SHEET

Index Of Sheets  
SEE SHEET NO. 1A

# STATE OF TENNESSEE DEPARTMENT OF TRANSPORTATION BUREAU OF ENGINEERING

## GIBSON COUNTY

STATE ROUTE 188  
FROM STATE ROUTE 104  
TO STATE ROUTE 77


### RESURFACE & SAFETY

DOUBLE CHIP SEAL, FOG SEAL, PAVEMENT MARKINGS AND GUARDRAIL

STATE HIGHWAY NO. 188 F.A.H.S. NO. N/A

DOES THIS PROJECT QUALIFY FOR UTILITY CHAPTER 86	YES	NO X
WORK ZONE SIGNIFICANCE DETERMINATION		
SIGNIFICANT	YES	NO X

TENN.	YEAR	SHEET NO.
	2026	1
FED. AID PROJ. NO.	STP/HSIP-188(13)	
STATE PROJ. NO.	27S188-F3-002	
STATE PROJ. NO.	27S188-F8-002	
BRIDGE PROJ. NO.	27S188-M3-003	

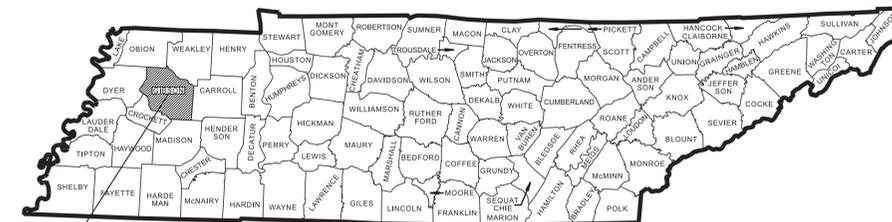

PROJECT LOCATION

BRIDGE ID. # 27S80290009, 27S80290011, 27S80290013, 27S80290015, 27S80290017, 27S80290019, 27S80290021

STP/HSIP-188(13)  
27S188-F3-002  
END PROJECT NO. 27S188-F8-002 RESURFACE & SAFETY  
STATE ROUTE 77 (L.M. 10.19)

BRIDGE REPAIR PROJECT NO. 27S188-M3-003

BRIDGE ID. #27S80290019

L.M. 5.58 OVERFLOW

BRIDGE ID. #27S80290017

L.M. 5.42 SQUIRT CREEK

BRIDGE ID. ##27S80290013, #27S80290015

L.M. 5.06/5.16 N. FORK FORKED DEER RIVER/OVERFLOW

BRIDGE ID. #27S80290009, #27S80290011

L.M. 4.92/4.97 OVERFLOW

STP/HSIP-188(13)  
27S188-F3-002  
BEGIN PROJECT NO. 27S188-F8-002 RESURFACE & SAFETY  
STATE ROUTE 104 (L.M. 2.55)



SCALE: 1"= 5280'

PROJECT LENGTH 7.64 MILES  
TOTAL LANE MILES RESURFACED 15.28 MILES

#### SPECIAL NOTES

PROPOSALS MAY BE REJECTED BY THE COMMISSIONER IF ANY OF THE UNIT PRICES CONTAINED THEREIN ARE OBVIOUSLY UNBALANCED, EITHER EXCESSIVE OR BELOW THE REASONABLE COST ANALYSIS VALUE.

THIS PROJECT TO BE CONSTRUCTED UNDER THE STANDARD SPECIFICATIONS OF THE TENNESSEE DEPARTMENT OF TRANSPORTATION DATED JANUARY 1, 2021 AND ADDITIONAL SPECIFICATIONS AND SPECIAL PROVISIONS CONTAINED IN THE PLANS AND IN THE PROPOSAL CONTRACT.

TDOT PROJECT MANAGER: LYNN EVANS, P.E., REGION 4


DESIGN FIRM : FISHER ARNOLD, INC.

DESIGNER : JAMES HUTCHESON DUNAVANT CHECKED BY JOHN REESE, P.E.

P.E. NO. 98043-4283-04

PIN NO. 133017.00

NO EXCLUSIONS

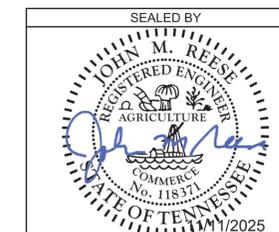

APPROVED:   
SHANE HESTER, CHIEF ENGINEER

DATE:

APPROVED:   
WILL REID, COMMISSIONER

TRAFFIC COUNTER & WEATHER STATIONS	
STATION LOCATION	LOG MILE
TC STATION 45	3.004
TC STATION 27	9.209

TRAFFIC DATA	
ADT (2026)	547
POSTED SPEED L.M. 2.550 - 9.415	55 MPH
POSTED SPEED L.M. 9.415 - 10.190	30 MPH

# ROADWAY INDEX

SHEET NAME	SHEET NO.
SIGNATURE SHEET .....	ROADWAY-SIGN1
TITLE SHEET .....	1
ROADWAY INDEX, STANDARD ROADWAY DRAWINGS, AND	
STANDARD TRAFFIC DESIGN DRAWINGS .....	1A
PROJECT COMMITMENTS .....	1B
ESTIMATED ROADWAY QUANTITIES .....	2
TYPICAL SECTIONS AND PAVEMENT SCHEDULE .....	2B
GENERAL NOTES .....	2C
SPECIAL NOTES .....	2D
ENVIRONMENTAL NOTES .....	2E, 2E1
TABULATED QUANTITIES .....	2F
UTILITY NOTES AND UTILITY OWNERS .....	3
PAVEMENT EDGE DROP-OFFS NOTES FOR TRAFFIC CONTROL .....	T1
BRIDGE REPAIR PLANS .....	B-1
NO UTILITY SHEETS ARE INCLUDED IN THIS SET OF PLANS.	

# STANDARD ROADWAY DRAWINGS


DWG.	REV.	DESCRIPTION
<b>10-100.00 STANDARD ROADWAY TITLE SHEET, ABBREVIATIONS, AND LEGENDS</b>		
RD-A-1	02-20-20	STANDARD ABBREVIATIONS A THROUGH L
RD-A-2		STANDARD ABBREVIATIONS M THROUGH Z
RD-L-1	02-20-20	STANDARD LEGEND
RD-L-1A		STANDARD LEGEND
<b>10-107.00 SAFETY DESIGN AND GUARDRAILS</b>		
S-GRS-4	05-04-22	SPECIAL CASE GUARDRAIL HEIGHT TRANSITION DETAIL
S-GRT-2	06-28-19	TYPE 38 GUARDRAIL END TERMINAL
S-GRT-2R	06-28-19	EARTH PAD FOR TYPE 38 AND TYPE 21 TERMINAL (RETROFIT)

# STANDARD TRAFFIC DESIGN DRAWINGS

DWG.	REV.	DESCRIPTION
<b>10-204.00 DESIGN - TRAFFIC CONTROL</b>		
T-M-1	01-24-25	DETAILS OF PAVEMENT MARKINGS FOR CONVENTIONAL ROADS AND MARKING ABBREVIATIONS
T-M-4	01-24-25	STANDARD INTERSECTION PAVEMENT MARKINGS
T-WZ-10	03-26-25	ADVANCE ROAD WORK SIGNING ON HIGHWAYS AND FREEWAYS

TYPE	YEAR	PROJECT NO.	SHEET NO.
RESURF	2026	STP/HSIP-188(13)	1A

11/10/2025 1:39:45 PM \\EGNYT\DRIVE\PROJECTS\HDR\INCOR\0009\TR\TRANSPORTATION\FEBRUARY 2026\133017.00 - SR188 - GIBSON CO\1A\_INDEX AND STANDARD DRAWINGS.DGN

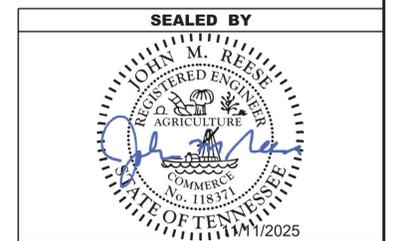


**STATE OF TENNESSEE  
DEPARTMENT OF TRANSPORTATION**

ROADWAY INDEX  
STANDARD ROADWAY  
DRAWINGS AND  
STANDARD TRAFFIC  
DESIGN DRAWINGS

**PROJECT COMMITMENTS**

COMMITMENT ID	SOURCE DIVISON	DESCRIPTION	STA. / LOCATION
EDHZ001	ENVIRONMENTAL DIVISION, HAZARDOUS MATERIALS	ASBESTOS CONTAINING MATERIAL (ACM) SURVEYS WERE COMPLETED ON THE FOLLOWING BRIDGES AND NO ASBESTOS WAS DETECTED. PLEASE SEE THE REPORTS FOR FURTHER DETAILS AND PHOTOGRAPHS. BRIDGE NO. 27S80290009 SR-188 OVER OVERFLOW LM 4.93 (27-SR188-04.93) BRIDGE NO. 27S80290011 SR-188 OVERFLOW LM 4.99 (27-SR188-04.99) BRIDGE NO. 27S80290013 SR-188 OVER NORTH FORK FORKED DEER RIVER LM 5.07 (27-SR188-05.07) BRIDGE NO. 27S802290015 SR-188 OVER OVERFLOW LM 5.18 (27-SR188-05.18) BRIDGE NO. 27S80290017 SR-188 OVER SQUIRT CREEK LM 5.42 (27-SR188-05.42) BRIDGE NO. 27S80290019 SR-188 OVER OVERFLOW LM 5.60 (27-SR188-05.60)	BRIDGES
EDHZ002	ENVIRONMENTAL DIVISION, HAZARDOUS MATERIALS	NO SPECIAL ACCOMMODATIONS FOR DEMOLITAION AND WASTE DISPOSAL ARE ANTICIPATED FOR THESE STRUCTURES AND THE MATERIALS CAN BE DEPOSITED IN A C&D LANDFILL. PRIOR TO THE DEMOLITION OR REHABILITATION OF ANY STRUCTURE (BRIDGE OR BUILDING), THE CONTRACTOR IS REQUIRED TO SUBMIT THE NATIONAL EMISSION STANDARDS FOR HAZARDOUS AIR POLLUTANTS STANDARD 10-DAY NOTICE OF DEMOLITION TO THE TDEC DIVISION OF AIR POLLUTION CONTROL (PER TDOT STANDARD SPECIFICATIONS FOR ROAD AND BRIDGE CONSTRUCTION (JANUARY 1, 2021) SECTIONS 107.08.D AND 202.03	BRIDGES

TYPE	YEAR	PROJECT NO.	SHEET NO.
RESURF	2026	STP/HSIP-188(13)	1B

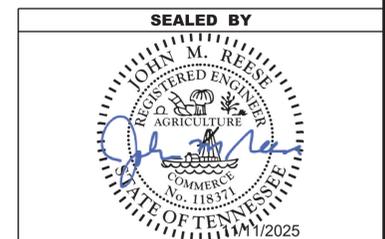

**STATE OF TENNESSEE  
DEPARTMENT OF TRANSPORTATION**

PROJECT COMMITMENTS

**ESTIMATED ROADWAY QUANTITIES**

ITEM NO.	DESCRIPTION	UNIT	QUANTITY		TOTAL QUANTITY
			27S188-F8-002	27S188-F3-002	
	203-06 WATER	M.G.	8		8
	303-02 MINERAL AGGREGATE, TYPE B BASE, GRADING (C OR D)	TON	988		988
(1)	403-01.10 HIGH PERFORMANCE FOG SEALS	S.Y.	106161		106161
(2)	405-01.01 BITUMINOUS MATERIAL (BSC)	TON	283		283
(3)	405-01.02 MINERAL AGGREGATE (BSC)	TON	2665		2665
(4)	411-01.10 ACS MIX(PG64-22) GRADING D	TON	100		100
	415-01.01 COLD PLANING BITUMINOUS PAVEMENT	TON	166		166
(5)	705-02.10 GUARDRAIL TRANSITION 27IN TO 31IN	EACH		13	13
(5)	705-04.09 EARTH PAD FOR TYPE 38 GR END TREATMENT	EACH		2	2
(5)	705-06.20 TANGENT ENERGY ABSORBING TERM MASH TL-3	EACH		13	13
(5)	706-01 GUARDRAIL REMOVED	L.F.		650	650
(6)	712-01 TRAFFIC CONTROL	LS	1		1
(7)	712-06 SIGNS (CONSTRUCTION)	S.F.	1738		1738
	716-01.21 SNOWPLOWABLE RAISED PAVEMENT MARKERS (BI-DIR) (1 COLOR)	EACH		505	505
(8)(9)(10)	716-02.05 PLASTIC PAVEMENT MARKING (STOP LINE)	L.F.	150		150
(11)	716-05.20 PAINTED PAVEMENT MARKING (6" LINE)	L.M.	57.76		57.76
	716-08.05 REMOVAL OF PAVEMENT MARKING (STOP LINE)	L.F.	96		96
	716-08.20 REMOVAL OF PAVEMENT MARKING (LINE)	L.M.	28.88		28.88
(8)	716-12.02 ENHANCED FLATLINE THERMO PVMT MRKNG (6IN LINE)	L.M.	28.88		28.88
	717-01 MOBILIZATION	LS	1		1


NOTE: THERE ARE NO UTILITY ADJUSTMENTS ON THIS PROJECT.

**FOOTNOTES**

- (1) PRODUCT MUST BE LISTED ON QUALIFIED PRODUCTS LIST (QPL) LIST 40 FOR HIGH PERFORMANCE FOG SEALS.
- (2) INCLUDES 2 TONS FOR EXTRA WIDTH PAVING, NEBO YORKVILLE ROAD, AND BUSINESS ENTRANCE AT L.M. 10.164.
- (3) INCLUDES 25 TONS FOR EXTRA WIDTH PAVING, NEBO YORKVILLE ROAD, AND BUSINESS ENTRANCE AT L.M. 10.164.
- (4) ITEM TO BE USED FOR SPOT LEVELING REPAIRS ONLY.
- (5) SEE PROPOSED GUARDRAIL (RESURFACING) TABULATION ON SHEET 2F.
- (6) THE CONTRACTOR SHALL COMPLY WITH SECTION 712 OF THE STANDARD SPECIFICATIONS FOR ROAD AND BRIDGE CONSTRUCTION REGARDING TEMPORARY TRAFFIC CONTROL AND THE CURRENT EDITION OF THE MANUAL ON UNIFORM TRAFFIC CONTROL DEVICES.
- (7) THE CONTRACTOR IS RESPONSIBLE FOR THE STAKING OF CONSTRUCTION SIGNS. IN THE EVENT THAT A CONSTRUCTION AND/OR REGULATORY SIGN IS TEMPORARILY DESIGNATED NOT IN USE DURING THE CONSTRUCTION PHASE OF A PROJECT, THE CONTRACTOR SHALL CHOOSE A SIGN COVERING APPROVED BY THE ENGINEER. TEMPORARY SIGN COVERINGS SHALL NOT BE PAID FOR DIRECTLY BUT SHALL BE INCLUDED IN THE PRICE BID FOR ITEM NO. 712-06 SIGNS (CONSTRUCTION).
- (8) ITEM TO BE USED FOR FINAL PAVEMENT MARKING ONLY.
- (9) THE CONTRACTOR MAY ELECT TO SUBSTITUTE PREFORMED PLASTIC FOR THERMOPLASTIC. PREFORMED PLASTIC SHALL BE PAID FOR AT THE SAME UNIT PRICE AS BID FOR THERMOPLASTIC.
- (10) ALL STOP BARS ON SIDE STREETS WILL BE RETRACED AS DIRECTED BY THE ENGINEER.
- (11) ITEM TO BE USED FOR TEMPORARY PAVEMENT MARKING ONLY.

TYPE	YEAR	PROJECT NO.	SHEET NO.
RESURF	2026	STP/HSIP-188(13)	2


SEALED BY

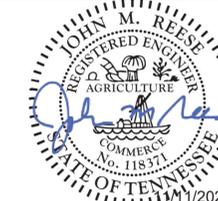



STATE OF TENNESSEE  
DEPARTMENT OF TRANSPORTATION

ESTIMATED  
ROADWAY  
QUANTITIES

TYPE	YEAR	PROJECT NO.	SHEET NO.
RESURF	2026	STP/HSIP-188(13)	2B

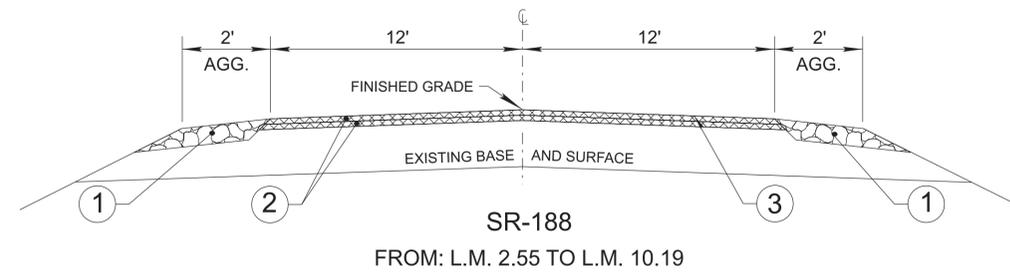

NOTE: PROJECT BEGINS AT THE NORTH EDGE OF THE WESTBOUND OUTSIDE SHOULDER OF S.R. 104 AND ENDS AT THE SOUTH EDGE OF THE EASTBOUND SHOULDER OF S.R. 77. SR 104 AND SR 77 ARE NOT TO BE TREATED IN THIS PROJECT

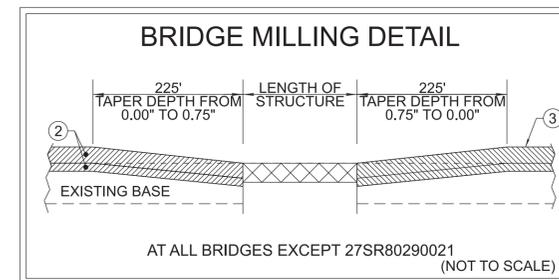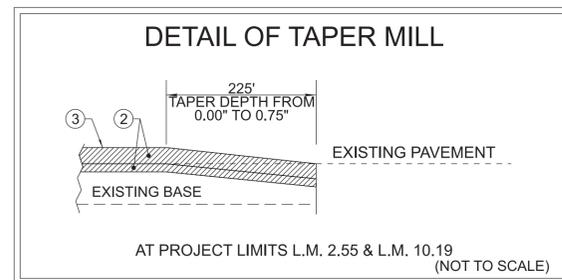

PROPOSED PAVEMENT SCHEDULE	
①	<b>MINERAL AGGREGATE @ 1.00"± THICK FOR SHOULDERS</b> ITEM 303-02 MINERAL AGGREGATE, TYPE "B" BASE, GRADING "C OR D"
②	<b>BITUMINOUS SEAL COAT (DOUBLE CHIP SEAL)</b> ITEM 405-01.01 BITUMINOUS MATERIAL (BSC) (AT 0.30 - 0.38 GAL./S.Y. FIRST APPLICATION) (AT 0.20 - 0.35 GAL./S.Y. SECOND APPLICATION) ITEM 405-01.02 MINERAL AGGREGATE (BSC) (AT 24 - 30.0 LBS./S.Y. FIRST APPLICATION) (AT 16 - 28 LBS./S.Y. SECOND APPLICATION)
③	<b>HIGH PERFORMANCE FOG SEAL (TO BE APPLIED AFTER DOUBLE CHIP SEAL)</b> ITEM 403-01.10 HIGH PERFORMACE FOG SEALS AT 0.10 - 0.15 GAL./S.Y.

**SEALED BY**

**NOT TO SCALE**

**STATE OF TENNESSEE  
DEPARTMENT OF TRANSPORTATION**

TYPICAL  
SECTIONS AND  
PAVEMENT  
SCHEDULE

TYPE	YEAR	PROJECT NO.	SHEET NO.
RESURF	2026	STP/HSIP-188(13)	2C

# GENERAL NOTES

## GRADING

- (1) ANY AREA THAT IS DISTURBED OUTSIDE LIMITS OF CONSTRUCTION DURING THE LIFE OF THIS PROJECT SHALL BE REPAIRED BY THE CONTRACTOR AT HIS EXPENSE.
- (3) THE CONTRACTOR SHALL NOT DISPOSE OF ANY MATERIAL EITHER ON OR OFF STATE-OWNED R.O.W. IN A REGULATORY FLOOD WAY AS DEFINED BY THE FEDERAL EMERGENCY MANAGEMENT AGENCY (FEMA) WITHOUT APPROVAL BY FEMA. ALL MATERIAL SHALL BE DISPOSED OF IN UPLAND (NON-WETLAND) AREAS AND ABOVE ORDINARY HIGH WATER OF ANY ADJACENT WATERCOURSE. THIS DOES NOT ELIMINATE THE NEED TO OBTAIN ANY OTHER LICENSES OR PERMITS THAT MAY BE REQUIRED BY ANY OTHER FEDERAL, STATE OR LOCAL AGENCY.

## GUARDRAIL

- (1) THE CONTRACTOR SHALL NOT REMOVE ANY SECTIONS OF EXISTING GUARDRAIL TO REWORK SHOULDERS OR FLATTEN SLOPES UNTIL THE ENGINEER CONCURS IN THE NECESSITY OF REMOVAL DUE TO CONSTRUCTION REQUIREMENTS AND THE APPROPRIATE WARNING DEVICES ARE INSTALLED. THE PROPOSED GUARDRAIL, INCLUDING ANY ANCHOR SYSTEM, SHALL BE INSTALLED QUICKLY TO MINIMIZE TRAFFIC EXPOSURE TO ANY HAZARD. NO PAYMENT WILL BE MADE FOR A SECTION OF PROPOSED GUARDRAIL, INCLUDING ANCHORS, UNTIL IT IS COMPLETE IN PLACE.
- (3) IF ANY APPROACH END OF A SECTION OF GUARDRAIL OR BRIDGE RAIL MUST TEMPORARILY BE LEFT INCOMPLETE AND EXPOSED TO TRAFFIC, THE CONTRACTOR SHALL USE TWO (2) TEMPORARY BARRICADES OR DRUMS WITH TYPE "A" LIGHTS AND ROUNDED END ELEMENTS AS MINIMUM MEASURES TO PROTECT TRAFFIC FROM THE HAZARD OF AN EXPOSED END. ALL COST OF FURNISHING AND INSTALLING TEMPORARY BARRICADES OR DRUMS WITH TYPE "A" LIGHTS TO DELINEATE GUARDRAIL END AND A TEMPORARY ROUNDED END ELEMENT SHALL BE INCLUDED IN THE COST OF THE PROPOSED GUARDRAIL END TERMINAL.

## MISCELLANEOUS

- (2) THE CONTRACTOR SHALL BE REQUIRED TO REMOVE AND RESET MAILBOXES AND POSTS WHERE AND AS DIRECTED BY THE ENGINEER. COST TO BE INCLUDED IN PRICE BID FOR OTHER CONSTRUCTION ITEMS.
- (3) NOTHING IN THE GENERAL NOTES OR SPECIAL PROVISIONS SHALL RELIEVE THE CONTRACTOR FROM HIS RESPONSIBILITIES TOWARD THE SAFETY AND CONVENIENCE OF THE GENERAL PUBLIC AND THE RESIDENTS ALONG THE PROPOSED CONSTRUCTION AREA.

## PAVEMENT MARKINGS

### TEMPORARY PAVEMENT MARKINGS ON INTERMEDIATE LAYERS

- (2) TEMPORARY PAVEMENT LINE MARKINGS ON INTERMEDIATE LAYERS OF PAVEMENT SHALL BE REFLECTIVE TAPE OR REFLECTORIZED PAINT INSTALLED TO PERMANENT STANDARDS AT THE END OF EACH DAY'S WORK. SHORT, UNMARKED SECTIONS SHALL NOT BE ALLOWED. THESE MARKINGS WILL BE MEASURED AND PAID FOR UNDER ITEM NO. 716-05.20,

### FINAL PAVEMENT MARKING

- (8) PERMANENT PAVEMENT LINE MARKINGS SHALL BE 6" ENHANCED FLATLINE THERMOPLASTIC INSTALLED TO PERMANENT STANDARDS AT THE END OF EACH DAY'S WORK. SHORT UNMARKED SECTIONS SHALL NOT BE ALLOWED. PAVEMENT MARKINGS WILL BE MEASURED AND PAID FOR UNDER ITEM NO. 716-12.02, ENHANCED FLATLINE THERMO PVMT MRKNG (6IN LINE), L.M. THE CONTRACTOR SHALL HAVE THE OPTION OF USING REFLECTORIZED PAINT INSTALLED TO PERMANENT STANDARDS AT THE END OF EACH DAY'S WORK AND THEN INSTALLING THE PERMANENT MARKINGS AFTER THE PAVING OPERATION IS COMPLETED. THE TEMPORARY MARKINGS FOR THE FINAL SURFACE WILL NOT BE MEASURED AND PAID FOR DIRECTLY, BUT THE COSTS ARE TO BE INCLUDED IN THE PRICE BID FOR THE PERMANENT MARKINGS.

## PAVEMENT

### PAVING

- (2) THE CONTRACTOR SHALL BE REQUIRED TO COLD PLANE AND PAVE IN THE DIRECTION OF TRAFFIC.

## RESURFACING


- (4) WHERE DIRECTED BY THE TDOT ENGINEER, THE CONTRACTOR SHALL BE REQUIRED TO SHAPE PUBLIC SIDE ROADS, BUSINESS ENTRANCES, AND PRIVATE DRIVES, AS WELL AS CLEANING OF EXISTING DRAINS BEFORE PLACING MATERIALS. ALL COSTS ARE TO BE INCLUDED IN THE PRICE BID FOR OTHER ITEMS OF CONSTRUCTION.
- (5) ALL PUBLIC SIDE ROADS SHALL BE PAVED ONE PAVER WIDTH THROUGH THE INTERSECTION AS A MINIMUM. A SATISFACTORY TRANSITION FROM THE NEW PAVEMENT TO THE EXISTING GRADE OF THE INTERSECTING PUBLIC ROAD OR BUSINESS ENTRANCE SHALL BE PROVIDED. SHOULD THE PAVEMENT OF THE INTERSECTING PUBLIC ROAD BE DISTRESSED, THE RESURFACING WIDTH MAY BE INCREASED TO THE NORMAL RIGHT OF WAY LINE.
- (6) PRIVATE DRIVEWAYS, FIELD ENTRANCES, AND BUSINESS ENTRANCES WILL BE RESURFACED A PAVER WIDTH (LANE WIDTH) AS A MINIMUM. A PAVEMENT TAPER TO TRANSITION THE NEW PAVEMENT SHALL BE REQUIRED, IT SHALL BE BASED ON AN ADDITIONAL ONE FOOT OF WIDTH PER ONE INCH DEPTH OF PAVEMENT. IF THE SHOULDER IS NARROW ENOUGH THAT THE SUM OF THE SHOULDER AND THE TRANSITION ARE LESS THAN A PAVER WIDTH, THE TRANSITION SHALL OCCUR WITHIN THE PAVER WIDTH. IF THE SUM OF THE SHOULDER AND THE TRANSITION IS GREATER THAN A PAVER WIDTH (LANE WIDTH), THE TRANSITION SHALL OCCUR OUTSIDE OF THE PAVER WIDTH.
- (9) IN ALL CASES, THE LENGTH OF THE PAVEMENT TRANSITION, THE THICKNESS AND WIDTH OF THE RESURFACING AND ANY ADDITIONAL PAVEMENT MATERIALS SHALL BE AS DIRECTED BY THE TDOT ENGINEER.

## SIGNING

- (12) ALL SIGNS WHICH INTERFERE WITH CONSTRUCTION WILL BE RELOCATED OUTSIDE LIMITS OF CONSTRUCTION BY THE CONTRACTOR. UPON COMPLETION OF CONSTRUCTION, THE CONTRACTOR WILL RESTORE THE SIGNS TO ORIGINAL LOCATION. THE CONTRACTOR SHALL CHECK WITH THE REGIONAL TRAFFIC ENGINEER PRIOR TO MOVING ANY PERMANENT SIGNS.

## CONSTRUCTION WORK ZONE & TRAFFIC CONTROL

- (1) ADVANCED WARNING SIGNS SHALL NOT BE DISPLAYED MORE THAN FORTY-EIGHT (48) HOURS BEFORE PHYSICAL CONSTRUCTION BEGINS. SIGNS MAY BE ERECTED UP TO ONE WEEK BEFORE NEEDED, IF THE SIGN FACE IS FULLY COVERED.
- (2) IF THE CONTRACTOR MOVES OFF THE PROJECT, HE SHALL COVER OR REMOVE ALL UNNEEDED SIGNS AS DIRECTED BY THE ENGINEER. COSTS OF REMOVAL, COVERING, AND REINSTALLING SIGNS SHALL NOT BE MEASURED AND PAID FOR SEPARATELY, BUT ALL COSTS SHALL BE INCLUDED IN THE ORIGINAL UNIT PRICE BID FOR ITEM NO. 712-06, SIGNS (CONSTRUCTION) PER SQUARE FOOT.
- (3) A LONG TERM BUT SPORADIC USE WARNING SIGN, SUCH AS A FLAGGER SIGN, MAY REMAIN IN PLACE WHEN NOT REQUIRED PROVIDED THE SIGN FACE IS FULLY COVERED.
- (4) TRAFFIC CONTROL DEVICES SHALL NOT BE DISPLAYED OR ERECTED UNLESS RELATED CONDITIONS ARE PRESENT NECESSITATING WARNING.
- (6) THE CONTRACTOR SHALL NOT BE PERMITTED TO PARK ANY VEHICLES OR CONSTRUCTION EQUIPMENT DURING PERIODS OF INACTIVITY, WITHIN THIRTY (30) FEET OF THE EDGE OF PAVEMENT WHEN THE LANE IS OPEN TO TRAFFIC UNLESS PROTECTED BY GUARDRAIL, BRIDGE RAIL, AND/OR BARRIERS INSTALLED FOR OTHER PURPOSES FOR ROADWAYS WITH CURRENT ADT'S LESS THAN 1500 AND DESIGN SPEED OF LESS THAN 60 MPH. THIS DISTANCE SHALL BE INCREASED TO FORTY-FIVE (45) FEET FOR ROADWAYS WITH CURRENT ADT'S OF 1500 OR GREATER AND DESIGN SPEED OF 60 MPH OR GREATER OR ON THE OUTSIDE OF A HORIZONTAL CURVE. PRIVATELY OWNED VEHICLES SHALL NOT BE ALLOWED TO PARK WITHIN THIRTY (30) FEET OF AN OPEN TRAFFIC LANE AT ANY TIME UNLESS PROTECTED AS DESCRIBED ABOVE FOR ROADWAYS WITH CURRENT ADT'S LESS THAN 1500 AND DESIGN SPEED OF LESS THAN 60 MPH. THIS DISTANCE SHALL BE INCREASED TO FORTY-FIVE (45) FEET FOR ROADWAYS WITH CURRENT ADT'S OF 1500 OR GREATER AND DESIGN SPEED OF 60 MPH OR GREATER OR ON THE OUTSIDE OF A HORIZONTAL CURVE. WHERE THERE IS INSUFFICIENT RIGHT-OF-WAY TO PROVIDE FOR THIS REQUIRED SETBACK, THE CONTRACTOR SHALL DETERMINE THE ALTERNATE LOCATIONS AND REQUEST THE ENGINEER'S APPROVAL TO USE THEM.
- (7) ALL DETOUR AND CONSTRUCTION SIGNING SHALL BE IN STRICT ACCORDANCE WITH THE MANUAL ON UNIFORM TRAFFIC CONTROL DEVICES.
- (9) THE CONTRACTOR SHALL BE RESPONSIBLE FOR STAKING CONSTRUCTION SIGNS. THE COST OF THIS WORK SHALL BE INCLUDED IN ITEM NO. 712-06, SIGNS (CONSTRUCTION), S.F.

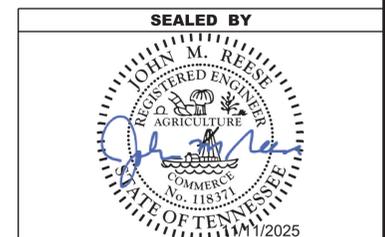

**STATE OF TENNESSEE  
DEPARTMENT OF TRANSPORTATION**

GENERAL  
NOTES

# SPECIAL NOTES

## RESURFACING

- (1) SURFACE IS TO BE CROWNED AS DIRECTED BY THE ENGINEER.
- (6) THE BITUMINOUS MATERIAL DESIGNATED TO RESTORE THE COLD PLANING AREA WILL BE PLACED WITHIN 96 HOURS OF THE COMMENCEMENT OF COLD PLANING OPERATIONS. COLD PLANING OPERATIONS WILL BE LIMITED TO AN AREA EQUAL TO THAT WHICH CAN BE COVERED WITH BITUMINOUS MATERIAL WITHIN THE TIME LIMITS SPECIFIED, EVEN IF COLD PLANING OPERATIONS MUST BE SUSPENDED UNTIL PAVING CATCHES UP.
- (8) FEATHER SURFACE MIX TO ENDS OF BRIDGES THAT ARE NOT TO BE PAVED.

## PAVEMENT MARKING

- (1) UNDER THE DIRECTION OF THE ENGINEER, THE CONTRACTOR MAY BE REQUIRED TO APPLY PAINTED MARKINGS IN THE PAVEMENT AREAS NOT SPECIFICALLY DETAILED IN THE PLANS. PAYMENT WILL BE MADE AT THE UNIT PRICE BID FOR ITEM NO. 716-05.20.
- (2) UNDER THE DIRECTION OF THE ENGINEER, THE CONTRACTOR MAY BE REQUIRED TO APPLY PLASTIC MARKINGS IN THE PAVEMENT AREAS NOT SPECIFICALLY DETAILED IN THE PLANS. PAYMENT WILL BE MADE AT THE UNIT PRICE BID FOR ITEM NO. 716-12.02.


## SIGNS

- (1) IF THE CONTRACTOR ELECTS TO UTILIZE SIGN POST ANCHORS (STUBS) FOR SIGN ERECTION, THESE SHALL BE REMOVED WHEN THE SIGNS ARE REMOVED TO AVOID FUTURE DAMAGE TO MOWERS OR OTHER MACHINERY.

## MISCELLANEOUS

- (1) ITEM 303-02 TO BE PLACED BEFORE PLACING SURFACING MATERIAL.
- (4) THE CONTRACTOR SHALL BE RESPONSIBLE FOR THE PROTECTION OF ANY SIGNS AND MAILBOXES DURING THE OPERATION. ANY SIGNS OR MAILBOXES DAMAGED AS A RESULT OF THE OPERATIONS SHALL BE REPLACED AT THE CONTRACTOR'S EXPENSE.

TYPE	YEAR	PROJECT NO.	SHEET NO.
RESURF	2026	STP/HSIP-188(13)	2D

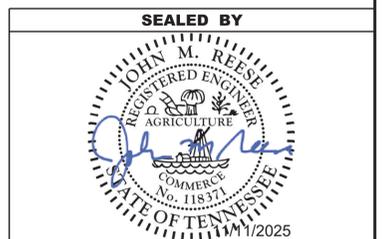

**STATE OF TENNESSEE  
DEPARTMENT OF TRANSPORTATION**

SPECIAL  
NOTES

# ENVIRONMENTAL NOTES

## ENVIRONMENTAL GENERAL NOTES

### NATURAL RESOURCES

- (4) THE OPERATION OF EQUIPMENT IN WATERS OF THE STATE/U.S., INCLUDING WETLANDS AND EPHEMERAL, INTERMITTENT, AND PERENNIAL STREAMS, IS NOT ALLOWED.
- (9) THE CONTRACTOR SHALL TAKE APPROPRIATE STEPS PRIOR TO ANY CONSTRUCTION AND MAINTENANCE ACTIVITIES TO ENSURE THAT ENVIRONMENTAL FEATURES (E.G., STREAMS, WETLANDS, SPRINGS, ETC.) ARE NOT IMPACTED BEYOND PERMITTED LOCATIONS. IF THE CONTRACTOR OR TDOT INSPECTOR IS UNSURE OF THE IDENTITY OF AN ENVIRONMENTAL FEATURE, THE INSPECTOR SHALL CONTACT THE TDOT REGION ENVIRONMENTAL TECH GROUP IMMEDIATELY.

### SPECIES

- (11) SHOULD CLIFF SWALLOW OR BARN SWALLOW NESTS, EGGS, OR BIRDS (YOUNG AND ADULTS) BE PRESENT, THE CONTRACTOR SHALL CONTACT THE REGIONAL ECOLOGY OFFICE TO DETERMINE IF SEASONAL RESTRICTIONS WILL BE NECESSARY. GENERALLY, BIRDS, NESTS, AND EGGS MAY NOT BE DISTURBED BETWEEN APRIL 15 AND JULY 31. FROM AUGUST 1 TO APRIL 14, NESTS CAN BE REMOVED OR DESTROYED SO LONG AS BIRDS OR EGGS ARE NOT PRESENT, AND MEASURES IMPLEMENTED TO PREVENT FUTURE NEST BUILDING AT THE SITE (I.E., CLOSING OFF AREA USING NETTING).
- (12) IF THE REMOVAL OF ANY TREES WITH A DIAMETER AT BREAST HEIGHT (DBH) GREATER THAN 3 INCHES IS DEEMED NECESSARY THE TDOT SUPERVISOR SHALL CONTACT THE TDOT ENVIRONMENTAL DIVISION, ECOLOGY SECTION IMMEDIATELY.

### PERMITS, PLANS & RECORDS

- (15) IF A CHANGE IN PROJECT SCOPE OCCURS DURING CONSTRUCTION, INCLUDING VALUE ENGINEERING, THE TDOT PERMIT SECTION SHALL BE CONTACTED TO DETERMINE WHETHER PERMIT REVISIONS ARE NEEDED. THE PROJECT MANAGER SHALL BE CONTACTED TO DETERMINE IF ANY PLAN REVISIONS ARE NEEDED.

## ENVIRONMENTAL SPECIAL NOTES

### ENVIRONMENTAL

- (1) STAFF FROM THE TDOT ENVIRONMENTAL DIVISION COMPLIANCE AND FIELD SERVICES OFFICE SHALL BE INVITED TO ALL PRE-CONSTRUCTION MEETINGS.

### ECOLOGY

- (2) STAFF FROM THE TDOT ENVIRONMENTAL DIVISION OR A DESIGNEE SHALL ADVISE THE CONTRACTOR DURING THE PRECONSTRUCTION MEETING WHEN ENVIRONMENTAL DIVISION PERSONNEL OR A DESIGNATED CONSULTANT WILL NEED TO BE ONSITE FOR WORK BEING DONE WHICH COULD AFFECT WATERS OF THE STATE/U.S. OR SPECIES.
- (3) STAFF FROM THE TDOT ENVIRONMENTAL DIVISION OR A DESIGNEE SHALL ATTEND THE PRE-CONSTRUCTION MEETING FOR ALL PROJECTS WHICH HAVE THREATENED OR ENDANGERED SPECIES OR CRITICAL HABITAT PROXIMAL TO SCHEDULED WORK. THIS WILL PROVIDE THE OPPORTUNITY TO ENSURE THAT PERSONNEL INCLUDING THE CONTRACTOR'S PERSONNEL AND SUBCONTRACTORS ARE MADE AWARE OF THE NECESSARY PRECAUTIONS THAT MUST BE FOLLOWED.
- (4) ALL PROJECTS WITH LEGALLY PROTECTED SPECIES OR CRITICAL HABITAT IDENTIFIED SHALL HAVE MEASURES IN PLACE TO CONTAIN CONCRETE DUST, CEMENT DUST AND ALL OTHER MATERIALS. THESE MATERIALS ARE NOT ALLOWED TO ENTER WATERS OF THE STATE/U.S.

### PROJECT COMMITMENTS

- (5) SEE PROJECT COMMITMENTS, SHEET 1B, FOR DETAILS RELATING TO SPECIAL ENVIRONMENTAL COMMITMENTS REQUIRED BY THIS PROJECT.

### SCOPE OF WORK

- (6) THIS PROJECT INCLUDES DOUBLE CHIP SEAL, FOG SEAL, COLD-PLANING, PAVEMENT MARKINGS, SNOWPLOWABLE RAISED PAVEMENT MARKERS, AND GUARDRAIL.

## EROSION PREVENTION AND SEDIMENT CONTROL GENERAL NOTES

### DISTURBED AREA

- (1) IF DISTURBED ACREAGE IS EQUAL TO ONE ACRE OR MORE, PLEASE CONTACT TDOT ENVIRONMENTAL DIVISION, PERMITS SECTION AS SOON AS POSSIBLE BECAUSE AN NPDES PERMIT WILL BE REQUIRED.

### SEDIMENT CONTROL


- (6) EPSC MEASURES SHALL BE INSTALLED AND FUNCTIONAL PRIOR TO ANY EARTH MOVING OPERATIONS AND SHALL BE MAINTAINED THROUGHOUT THE CONSTRUCTION PERIOD EXCEPT AS SUCH WORK MAY BE NECESSARY TO INSTALL EPSC MEASURES.
- (8) THE CONTRACTOR SHALL ESTABLISH AND MAINTAIN A PROACTIVE METHOD TO PREVENT THE OFFSITE MIGRATION OR DEPOSIT OF SEDIMENT OFF THE PROJECT LIMITS (E.G. R.O.W., EASEMENTS, ETC.), INTO WATERS OF THE STATE/U.S., OR ONTO ROADWAYS USED BY THE GENERAL PUBLIC. IF SEDIMENT ESCAPES THE CONSTRUCTION SITE, OFFSITE ACCUMULATIONS OF SEDIMENT THAT HAVE NOT REACHED A STREAM MUST BE REMOVED AT A FREQUENCY SUFFICIENT TO MINIMIZE OFFSITE IMPACTS (E.G., FUGITIVE SEDIMENT THAT HAS ESCAPED THE CONSTRUCTION SITE AND HAS COLLECTED IN A STREET MUST BE REMOVED SO THAT IT IS NOT SUBSEQUENTLY WASHED INTO STORM SEWERS AND STREAMS BY THE NEXT RAIN AND/OR SO THAT IT DOES NOT POSE A SAFETY HAZARD TO USERS OF PUBLIC STREETS). ARRANGEMENTS CONCERNING REMOVAL OF SEDIMENT ON ADJOINING PROPERTY MUST BE NEGOTIATED WITH THE ADJOINING PROPERTY OWNER BEFORE REMOVAL OF SEDIMENT.

### GOOD HOUSEKEEPING MEASURES & WASTE DISPOSAL

- (29) THE CONTRACTOR SHALL ESTABLISH AND MAINTAIN A PROACTIVE METHOD TO PREVENT LITTER AND CONSTRUCTION WASTES FROM ENTERING WATERS OF THE STATE/U.S. THESE MATERIALS SHALL BE REMOVED FROM STORMWATER EXPOSURE PRIOR TO ANTICIPATED STORM EVENTS OR BEFORE BEING CARRIED OFFSITE BY WIND, OR OTHERWISE PREVENTED FROM BECOMING A POLLUTANT SOURCE FOR STORMWATER DISCHARGES. AFTER USE, MATERIALS USED FOR EPSC SHALL BE REMOVED FROM THE SITE.
- (30) THE CONTRACTOR SHALL TAKE APPROPRIATE STEPS TO ENSURE THAT PETROLEUM PRODUCTS OR OTHER CHEMICAL POLLUTANTS ARE PREVENTED FROM ENTERING WATERS OF THE STATE/U.S. ALL EQUIPMENT REFUELING, SERVICING, AND STAGING AREAS SHALL COMPLY WITH ALL LOCAL, STATE, AND FEDERAL LAWS, RULES, REGULATIONS, AND ORDINANCES, INCLUDING THOSE OF THE NATIONAL FIRE PROTECTION ASSOCIATION. APPROPRIATE CONTAINMENT MEASURES FOR THESE AREAS SHALL BE USED.
- (31) CONTRACTORS SHALL PROVIDE DESIGNATED TRUCK WASHOUT AREAS ON THE SITE. THESE AREAS MUST BE SELF CONTAINED, NOT CONNECTED TO ANY STORMWATER OUTLET OF THE SITE, AND PROPERLY SIGNED. WASH DOWN OR WASTE DISCHARGE OF CONCRETE TRUCKS SHALL NOT BE PERMITTED ONSITE UNLESS PROPER SETTLEMENT AREAS HAVE BEEN PROVIDED IN ACCORDANCE WITH BOTH STATE AND FEDERAL REGULATIONS.
- (32) WHEEL WASH WATER SHALL BE COLLECTED AND ALLOWED TO SETTLE OUT SUSPENDED SOLIDS PRIOR TO DISCHARGE. WHEEL WASH WATER SHALL NOT BE DISCHARGED DIRECTLY INTO ANY STORMWATER SYSTEM OR STORMWATER TREATMENT SYSTEM.
- (33) IF PORTABLE SANITARY FACILITIES ARE PROVIDED ON CONSTRUCTION SITES, SANITARY WASTE SHALL BE COLLECTED FROM THE PORTABLE UNITS IN A TIMELY MANNER BY A LICENSED WASTE MANAGEMENT CONTRACTOR OR AS REQUIRED BY ANY REGULATIONS. THE CONTRACTOR SHALL OBTAIN ANY AND ALL NECESSARY PERMITS TO DISPOSE OF SANITARY WASTE.
- (34) ONLY CONSTRUCTION PRODUCTS NEEDED SHALL BE STORED ONSITE BY THE CONTRACTOR. THE CONTRACTOR SHALL STORE ALL MATERIALS UNDER COVER AND IN APPROPRIATE CONTAINERS. PRODUCTS MUST BE STORED IN ORIGINAL CONTAINERS AND LABELED. MATERIAL MIXING SHALL BE CONDUCTED IN ACCORDANCE WITH THE MANUFACTURER'S RECOMMENDATIONS. THE CONTRACTOR'S RESPONSIBLE PARTY SHALL INSPECT MATERIALS STORAGE AREAS REGULARLY TO ENSURE PROPER USE AND DISPOSAL.

- (35) WHEN POSSIBLE, ALL PRODUCTS SHALL BE USED COMPLETELY BEFORE PROPERLY DISPOSING OF THE CONTAINER OFFSITE. THE MANUFACTURER'S DIRECTIONS FOR DISPOSAL OF MATERIALS AND CONTAINERS SHALL BE FOLLOWED.
- (36) ALL PAINT CONTAINERS SHALL BE TIGHTLY SEALED AND STORED WHEN NOT REQUIRED FOR USE. EXCESS PAINT SHALL BE DISPOSED OF ACCORDING TO THE MANUFACTURER'S INSTRUCTIONS AND APPLICABLE STATE AND LOCAL REGULATIONS.
- (37) ALL HAZARDOUS WASTE MATERIALS SHALL BE DISPOSED OF IN A MANNER WHICH IS COMPLIANT WITH LOCAL OR STATE REGULATIONS. SITE PERSONNEL SHALL BE INSTRUCTED IN THESE PRACTICES, AND THE INDIVIDUAL DESIGNATED AS THE CONTRACTOR'S RESPONSIBLE PARTY SHALL BE RESPONSIBLE FOR SEEING THAT THESE PRACTICES ARE FOLLOWED. THE CONTRACTOR SHALL OBTAIN ANY AND ALL NECESSARY PERMITS TO DISPOSE OF HAZARDOUS MATERIAL.
- (38) OPEN BURNING IS PROHIBITED UNLESS IT IS SPECIFICALLY ALLOWED BY LAW. IF ALLOWED, NATURAL VEGETATION, TREES, AND UNTREATED LUMBER SHALL BE THE ONLY MATERIALS THAT CAN BE OPEN BURNED. THE CONTRACTOR SHALL BE RESPONSIBLE FOR OBTAINING ALL APPLICABLE STATE AND LOCAL PERMITS PRIOR TO ANY BURNING.
- (39) DISPOSAL OF ONSITE VEGETATION AND TREES BY CHIPPING THEM INTO MULCH IS PREFERABLE TO OPEN BURNING. THIS MULCH MAY BE USED AS AN ONSITE SOIL STABILIZATION MEASURE WHERE APPROPRIATE.
- (40) WASTE MATERIAL (EARTH, ROCK, ASPHALT, CONCRETE, ETC.) NOT REQUIRED FOR THE CONSTRUCTION OF THE PROJECT WILL BE DISPOSED OF BY THE CONTRACTOR. IMPACTS TO WATERS OF THE STATE/U.S. SHALL BE AVOIDED IF POSSIBLE. IF UNAVOIDABLE, THE CONTRACTOR WILL OBTAIN ANY AND ALL NECESSARY PERMITS INCLUDING, BUT NOT LIMITED TO NPDES, AQUATIC RESOURCES ALTERATION PERMIT(S), CORPS OF ENGINEERS SECTION 404 PERMITS, AND TVA SECTION 26A PERMITS TO DISPOSE OF WASTE MATERIALS.

TYPE	YEAR	PROJECT NO.	SHEET NO.
RESURF	2026	STP/HSIP-188(13)	2E

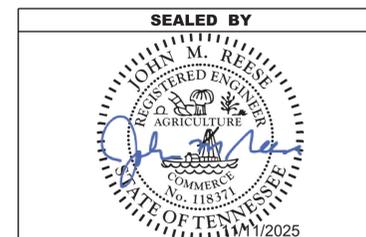

**STATE OF TENNESSEE  
DEPARTMENT OF TRANSPORTATION**

ENVIRONMENTAL  
NOTES


# ENVIRONMENTAL NOTES

## EROSION PREVENTION AND SEDIMENT CONTROL GENERAL NOTES

### SPILL PREVENTION, MANAGEMENT & NOTIFICATION

- (44) ALL ONSITE VEHICLES SHALL BE MONITORED FOR LEAKS AND RECEIVE REGULAR PREVENTIVE MAINTENANCE TO REDUCE THE CHANCE OF LEAKAGE AND SPILLS.
- (45) FOR ALL HAZARDOUS MATERIALS STORED ONSITE, THE MANUFACTURER'S RECOMMENDED METHODS FOR SPILL CLEAN UP SHALL BE CLEARLY POSTED. SITE PERSONNEL SHALL BE MADE AWARE OF THE PROCEDURES AND THE LOCATIONS OF THE INFORMATION AND CLEANUP SUPPLIES.
- (46) APPROPRIATE CLEANUP MATERIALS AND EQUIPMENT SHALL BE MAINTAINED BY THE CONTRACTOR IN THE MATERIALS STORAGE AREA ONSITE AND UNDER COVER. SPILL RESPONSE EQUIPMENT SHALL BE INSPECTED AND MAINTAINED BY THE CONTRACTOR AS NECESSARY TO REPLACE ANY MATERIALS USED IN SPILL RESPONSE ACTIVITIES.
- (47) ALL SPILLS SHALL BE CLEANED IMMEDIATELY AFTER DISCOVERY AND THE MATERIALS DISPOSED OF PROPERLY. THE SPILL AREA SHALL BE KEPT WELL VENTILATED AND PERSONNEL WILL WEAR APPROPRIATE PROTECTIVE CLOTHING TO PREVENT INJURY FROM CONTACT WITH A HAZARDOUS SUBSTANCE.
- (48) THE CONTRACTOR'S RESPONSIBLE PARTY SHALL BE THE SPILL PREVENTION AND CLEANUP COORDINATOR. THE CONTRACTOR IS RESPONSIBLE FOR ENSURING THAT THE SITE SUPERINTENDENT HAS HAD APPROPRIATE TRAINING FOR HAZARDOUS MATERIALS HANDLING, SPILL MANAGEMENT, AND CLEANUP.
- (49) IF AN OIL SHEEN IS OBSERVED ON SURFACE WATER (E.G. SETTLING PONDS, DETENTION PONDS, SWALES), ACTION SHALL BE TAKEN IMMEDIATELY TO REMOVE THE MATERIAL CAUSING THE SHEEN. THE CONTRACTOR SHALL USE APPROPRIATE MATERIALS TO CONTAIN AND ABSORB THE SPILL. THE SOURCE OF THE OIL SHEEN WILL ALSO BE IDENTIFIED AND REMOVED OR REPAIRED AS NECESSARY TO PREVENT FURTHER RELEASES.
- (50) FERTILIZERS SHALL BE APPLIED ONLY IN THE AMOUNTS SPECIFIED. ONCE APPLIED, FERTILIZERS SHALL BE WORKED INTO THE SOIL TO LIMIT THE EXPOSURE TO STORMWATER.
- (51) IF A SPILL OCCURS THE CONTRACTOR'S RESPONSIBLE PARTY SHALL BE RESPONSIBLE FOR COMPLETING THE SPILL REPORTING FORM AND FOR REPORTING THE SPILL TO THE TDOT PROJECT RESPONSIBLE PARTY. ALL SPILLS MUST BE REPORTED TO THE APPROPRIATE AGENCY, AND MEASURES SHALL BE TAKEN IMMEDIATELY TO PREVENT THE POLLUTION OF WATERS OF THE STATE/U.S., INCLUDING GROUNDWATER, SHOULD A SPILL OCCUR.
- (52) WHERE A RELEASE CONTAINING A HAZARDOUS SUBSTANCE IN AN AMOUNT EQUAL TO OR IN EXCESS OF A REPORTABLE QUANTITY ESTABLISHED UNDER EITHER 40 CFR 117 OR 40 CFR 302 OCCURS DURING A 24 HOUR PERIOD, SEE THE LATEST TENNESSEE GENERAL PERMIT NO. TNR100000 STORMWATER DISCHARGES FROM CONSTRUCTION ACTIVITIES SECTION 5.1 FOR REPORTING REQUIREMENTS.
- (53) CONTRACTOR'S BULK FUEL AND PETROLEUM PRODUCTS STORED ONSITE OR ADJACENT TO THE R.O.W. IN ABOVE GROUND STORAGE CONTAINERS WITH A COMBINED CAPACITY OF 1320 GALLONS OR MORE SHALL HAVE SECONDARY CONTAINMENT. THE CONTRACTOR SHALL BE RESPONSIBLE FOR PREPARING A SPILL PREVENTION CONTROL AND COUNTERMEASURE (SPCC) PLAN FOR THE BULK STORAGE AND BE SOLELY RESPONSIBLE FOR OBTAINING ANY NECESSARY LOCAL, STATE, AND FEDERAL PERMITS. THE SPCC PLAN AND/OR PERMITS SHALL BE KEPT ONSITE AND A COPY PROVIDED TO THE TDOT PROJECT RESPONSIBLE PARTY PRIOR TO STORING 1320 GALLONS ON SITE.

TYPE	YEAR	PROJECT NO.	SHEET NO.
RESURF	2026	STP/HSIP-188(13)	2E1

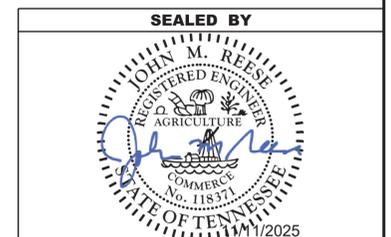

**STATE OF TENNESSEE  
DEPARTMENT OF TRANSPORTATION**


**ENVIRONMENTAL  
NOTES**

TYPE	YEAR	PROJECT NO.	SHEET NO.
RESURF	2026	STP/HSIP-188(13)	2F

TRAFFIC CONTROL SIGN TABULATION (RESURFACING)						
M.U.T.C.D. SIGN NO.	LEGEND \ DESCRIPTION	SIZE IN INCHES		S.F.	TOTAL NUMBER REQUIRED	ITEM NO. 712-06 S.F.
		L	x W			
G20-1	ROAD WORK NEXT 8 MILES	48"	x 24"	8	2	16
G20-2	END ROAD WORK	48"	x 24"	8	13	104
W8-7	LOOSE GRAVEL	36"	x 36"	9	42	378
W8-11	UNEVEN LANES	48"	x 48"	16	42	672
W8-15	GROOVED PAVEMENT	48"	x 48"	16	8	128
W8-15P	MOTORCYCLE PLAQUE	30"	x 24"	5	8	40
W20-1	ROAD WORK 1 MILE	48"	x 48"	16	2	32
W20-1	ROAD WORK 1/2 MILE	48"	x 48"	16	2	32
W20-1	ROAD WORK 1000 FT	48"	x 48"	16	2	32
W20-1	ROAD WORK AHEAD	48"	x 48"	16	13	208
W20-4	ONE LANE ROAD 1000 FT - PORTABLE	48"	x 48"	16	2	32
W20-7A	FLAGGER SYMBOL - PORTABLE	48"	x 48"	16	2	32
W21-2	FRESH OIL - PORTABLE	48"	x 48"	16	2	32
THIS CONSTRUCTION SIGNING IS TO BE AS A MINIMUM. OTHER SIGNS AS DIRECTED BY THE ENGINEER MAY BE REQUIRED DURING DIFFERENT PHASES.					<b>TOTAL</b>	<b>1738</b>

PROPOSED GUARDRAIL (RESURFACING)						
SIDE	LOG MILE	EARTH PADS	GUARDRAIL		TERMINAL ANCHORS	
		EARTH PAD FOR TYPE 38 GR END TREATMENT 705-04.09 (EACH)	GUARDRAIL GR TRANSITION 27 IN TO 31 IN 705-02.10 (EACH)	GUARDRAIL REMOVED 706-01 (L.F.)	TYPE 38 MASH TL3 (45.875') 705-06.20 (EACH)	
	X	4.659	1	1	50	1
X		4.660	1	1	50	1
X		4.865		1	50	1
X		4.871		1	50	1
X		4.892		1	50	1
X		5.113		1	50	1
	X	5.114		1	50	1
X		5.119		1	50	1
X		5.384		1	50	1
X		5.395		1	50	1
	X	5.638		1	50	1
	X	7.933		1	50	1
	X	8.043		1	50	1
<b>TOTALS</b>		<b>2</b>	<b>13</b>	<b>650</b>	<b>13</b>	

BRIDGE NOTES			
BRIDGE NUMBER	LOCATION LOG MILE	BRIDGE LENGTH	BRIDGE DECK NOTES
27S80290009	4.92	40'-0"	PROVIDE DECK REPAIR ITEM- SEAL WITH TYPE 1 THIN EXPOXY OVERLAY.
27S80290011	4.97	80'-0"	PROVIDE DECK REPAIR ITEM- SEAL WITH TYPE 1 THIN EXPOXY OVERLAY.
27S80290013	5.06	280'-2 3/4"	PROVIDE DECK REPAIR ITEM- SEAL WITH TYPE 1 THIN EXPOXY OVERLAY.
27S80290015	5.16	210'-0"	PROVIDE DECK REPAIR ITEM- SEAL WITH TYPE 1 THIN EXPOXY OVERLAY.
27S80290017	5.42	210'-0"	PROVIDE DECK REPAIR ITEM- SEAL WITH TYPE 1 THIN EXPOXY OVERLAY.
27S80290019	5.58	100'-0"	PROVIDE DECK REPAIR ITEM- SEAL WITH TYPE 1 THIN EXPOXY OVERLAY.
27S80290021	9.39	23.1'	PAVE WITH PLANS MIX/TREATMENT TYPE.

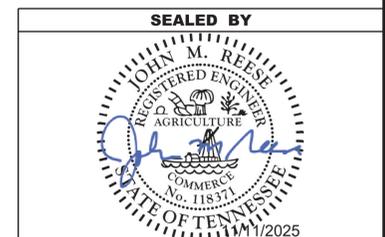

STATE OF TENNESSEE  
DEPARTMENT OF TRANSPORTATION

TABULATED  
QUANTITIES

TYPE	YEAR	PROJECT NO.	SHEET NO.
RESURF	2026	STP/HSIP-188(13)	3

**UTILITY NOTES**

- (2) UNLESS OTHERWISE NOTED, ALL UTILITY ADJUSTMENTS WILL BE PERFORMED BY THE UTILITY OR ITS REPRESENTATIVE. THE CONTRACTOR AND UTILITY OWNERS WILL BE REQUIRED TO COOPERATE WITH EACH OTHER IN ORDER TO EXPEDITE THE WORK REQUIRED BY THIS CONTRACT. ON CONTRACTS WHERE CONSTRUCTION STAKES, LINES, AND GRADES ARE CONTRACT ITEMS, THE CONTRACTOR WILL BE REQUIRED TO PROVIDE RIGHT-OF-WAY OR SLOPE STAKES, DITCH OR STREAM BED GRADES, OR OTHER ESSENTIAL SURVEY STAKING TO PREVENT CONFLICTS WITH THE HIGHWAY CONSTRUCTION. FREQUENTLY, THIS WILL BE REQUIRED AS THE FIRST ITEM OF WORK AND AT ANY LOCATION ON THE PROJECT DIRECTED BY THE ENGINEER.
- (3) THE CONTRACTOR WILL PROVIDE ALL NECESSARY PROTECTIVE MEASURES TO SAFEGUARD EXISTING UTILITIES FROM DAMAGE DURING CONSTRUCTION OF THIS PROJECT. IN THE EVENT THAT SPECIAL EQUIPMENT IS REQUIRED TO WORK OVER AND AROUND THE UTILITIES, THE CONTRACTOR WILL BE REQUIRED TO FURNISH SUCH EQUIPMENT. THE COST OF PROTECTING UTILITIES FROM DAMAGE AND FURNISHING SPECIAL EQUIPMENT WILL BE INCLUDED IN THE PRICE BID FOR OTHER ITEMS OF CONSTRUCTION.
- (4) PRIOR TO SUBMITTING HIS BID, THE CONTRACTOR WILL BE SOLELY RESPONSIBLE FOR CONTACTING OWNERS OF ALL AFFECTED UTILITIES IN ORDER TO DETERMINE THE EXTENT TO WHICH UTILITY RELOCATIONS AND/OR ADJUSTMENTS WILL HAVE UPON THE SCHEDULE OF WORK FOR THE PROJECT. WHILE SOME WORK MAY BE REQUIRED 'AROUND' UTILITY FACILITIES THAT WILL REMAIN IN PLACE, OTHER UTILITY FACILITIES MAY NEED TO BE ADJUSTED CONCURRENTLY WITH THE CONTRACTOR'S OPERATIONS. ADVANCE CLEAR CUTTING MAY BE REQUIRED BY THE ENGINEER AT ANY LOCATION WHERE CLEARING IS CALLED FOR IN THE SPECIFICATIONS AND CLEAR CUTTING IS NECESSARY FOR A UTILITY RELOCATION. ANY ADDITIONAL COST WILL BE INCLUDED IN THE UNIT PRICE BID FOR THE CLEARING ITEM SPECIFIED IN THE PLANS.
- (5) THE CONTRACTOR SHALL NOTIFY EACH INDIVIDUAL UTILITY OWNER OF HIS PLAN OF OPERATION IN THE AREA OF THE UTILITIES. PRIOR TO COMMENCING WORK, THE CONTRACTOR SHALL CONTACT THE UTILITY OWNERS AND REQUEST THEM TO PROPERLY LOCATE THEIR RESPECTIVE UTILITY ON THE GROUND. THIS NOTIFICATION SHALL BE GIVEN AT LEAST THREE (3) BUSINESS DAYS PRIOR TO COMMENCEMENT OF OPERATIONS AROUND THE UTILITY IN ACCORDANCE WITH TCA 65-31-106. NOTIFICATION BY CALLING THE TENNESSEE ONE CALL SYSTEM, INC AT 1-800-351-1111 WILL BE REQUIRED.

**UTILITY OWNERS**

**CABLE:**  
**CHARTER COMMUNICATIONS**  
 24 CIRCLE DRIVE  
 MCKENZIE, TN 38201  
 CONTACT: KEITH CHESSER  
 OFFICE PHONE: 731 352 1146  
 CELL PHONE: 731 621 9552  
 Email: KEITH.CHESSER@CHARTER.COM


**WATER / SEWER:**  
**TOWN OF RUTHERFORD**  
 202 EAST MAIN STREET  
 RUTHERFORD, TN 38369  
 CONTACT: JIM COOPER  
 OFFICE PHONE: 731 665 7166  
 CELL PHONE:  
 Email: WATERANDWASTEWATER@GMAIL.COM

**ELECTRIC:**  
**GIBSON ELECTIC MEMBERSHIP CORP.**  
 1207 S. COLLEGE ST.  
 TRENTON, TN 38382  
 CONTACT: STACEY NICKS  
 OFFICE PHONE: 731 562 1360  
 CELL PHONE: 731 446 3236  
 Email: SNICKS@GIBSONEMC.COM

**GAS:**  
**GIBSON COUNTY UTILITY DISTRICT**  
 1300 HWY 45 BYPASS N. / P.O. BOX 350  
 TRENTON, TN 38382  
 CONTACT: ALLYSON HORNER  
 OFFICE PHONE: 731 855 1441  
 CELL PHONE:  
 Email: ALLYSON@GCUD.NET

**COMMUNICATIONS:**  
**AT&T**  
 315 E. COLLEGE STREET  
 JACKSON, TN 38301  
 CONTACT: DANIEL R. POTTS  
 OFFICE PHONE: 901 488 2359  
 CELL PHONE:  
 Email: DP7607@ATT.COM

**WATER:**  
**GIBSON COUNTY MUNICIPAL WATER DISTRICT**  
 153 MILAN HWY  
 TRENTON, TN 38382  
 CONTACT: ROBERT GALLOWAY  
 OFFICE PHONE: 731 855 0411  
 CELL PHONE: 731 643 5099  
 Email: ROBERTGALLOWAY@GIBSONCOUNTY WATER.COM

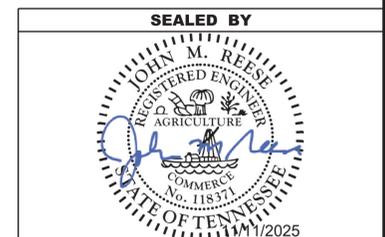

**STATE OF TENNESSEE  
 DEPARTMENT OF TRANSPORTATION**

UTILITY NOTES  
 AND  
 UTILITY OWNERS

# PAVEMENT EDGE DROP-OFF TRAFFIC CONTROL NOTES

TYPE	YEAR	PROJECT NO.	SHEET NO.
RESURF	2026	STP/HSIP-188(13)	T1

**A. DIFFERENCES IN ELEVATION BETWEEN ADJACENT TRAFFIC LANES OR TRAFFIC LANE AND SHOULDER WHERE THE TRAFFIC LANE IS BEING USED BY TRAFFIC, CAUSED BY BASE, PAVING OR RESURFACING:**

1. DIFFERENCES IN ELEVATION BETWEEN ADJACENT ROADWAY ELEMENTS GREATER THAN 0.75 INCH AND NOT EXCEEDING 1.75 INCHES:
  - a. WARNING SIGNS, UNEVEN LANES (W8-11) AND/OR SHOULDER DROP-OFF WITH PLAQUE (W8-17 AND W8-17P), SHALL BE PLACED IN ADVANCE OF AND THROUGHOUT THE EXPOSED AREA. MAXIMUM SPACING BETWEEN SIGNS SHALL BE 2,000 FEET WITH A MINIMUM OF 2 SIGNS PER EXPOSED AREA. WHERE UNEVEN PAVEMENT IS ENCOUNTERED, SIGNS SHALL BE PLACED ON EACH SIDE OF THE ROADWAY.
  - b. DIFFERENCES IN ELEVATION BETWEEN ADJACENT TRAFFIC LANES BEING UTILIZED BY TRAFFIC CAUSED BY ADDED PAVEMENT SHALL BE ELIMINATED WITHIN THREE WORKDAYS.
  - c. DIFFERENCES IN ELEVATION BETWEEN ADJACENT TRAFFIC LANES BEING UTILIZED BY TRAFFIC CAUSED BY COLD PLANING SHALL BE ELIMINATED WITHIN THREE WORKDAYS.
  - d. WHEN THE DIFFERENCE IN ELEVATION IS BETWEEN THE TRAFFIC LANE BEING UTILIZED BY TRAFFIC AND SHOULDER THE DIFFERENCE IN ELEVATION SHALL BE ELIMINATED WITHIN SEVEN WORKDAYS AFTER THE CONDITION IS CREATED.
2. DIFFERENCES IN ELEVATION BETWEEN ADJACENT ROADWAY ELEMENTS GREATER THAN 1.75 INCHES AND NOT EXCEEDING 6 INCHES, TRAFFIC IS NOT TO BE ALLOWED TO TRAVERSE THIS DIFFERENCE IN ELEVATION.
  - a. SEPARATION SHALL BE ACCOMPLISHED BY DRUMS, BARRICADES OR OTHER APPROVED DEVICES IN ACCORDANCE WITH THE FOLLOWING:
    - (1) WHERE POSTED SPEEDS ARE 50 MPH OR GREATER, SPACING OF THE PROTECTIVE DEVICES SHALL NOT EXCEED 100 FEET.
    - (2) WHERE POSTED SPEEDS ARE LESS THAN 50 MPH, THE MAXIMUM SPACING OF THE PROTECTIVE DEVICES IN FEET SHALL NOT EXCEED TWICE THE POSTED SPEED IN MILES PER HOUR OR 50 FEET, WHICHEVER SPACING IS GREATER.
  - b. IF THE DIFFERENCE IN ELEVATION IS ELIMINATED OR DECREASED TO 2 INCHES OR LESS BY THE END OF EACH WORKDAY, CONES MAY BE USED DURING DAYLIGHT HOURS IN LIEU OF DRUMS, BARRICADES OR OTHER APPROVED PROTECTIVE DEVICES MENTIONED IN PARAGRAPH a, PROVIDED WARNING SIGNS ARE ERECTED. WARNING SIGNS (UNEVEN LANES AND/OR SHOULDER DROP-OFF) SHALL BE PLACED IN ADVANCE OF AND THROUGHOUT THE EXPOSED AREA. MAXIMUM SPACING BETWEEN SIGNS SHALL BE 2,000 FEET WITH A MINIMUM OF 2 SIGNS PER EXPOSED AREA. WHERE UNEVEN PAVEMENT IS ENCOUNTERED, SIGNS SHALL BE PLACED ON EACH SIDE OF THE ROADWAY.
  - c. WHEN THE DIFFERENCE IN ELEVATION IS BETWEEN THE THROUGH TRAFFIC LANE AND THE SHOULDER AND THE ELEVATION DIFFERENCE IS LESS THAN 3 INCHES, THE CONTRACTOR MAY USE WARNING SIGNS AND/OR PROTECTIVE DEVICES AS APPLICABLE AND APPROVED BY THE REGIONAL TRAFFIC ENGINEER. SEE PARAGRAPH a REGARDING USE OF DRUMS, BARRICADES OR OTHER APPROVED PROTECTIVE DEVICES. WARNING SIGNS (UNEVEN LANES AND/OR SHOULDER DROP-OFF) WILL BE PLACED IN ADVANCE OF AND THROUGHOUT THE EXPOSED AREA. MAXIMUM SPACING BETWEEN SIGNS SHALL BE 2,000 FEET WITH A MINIMUM OF 2 SIGNS PER EXPOSED AREA. WHERE UNEVEN PAVEMENT IS ENCOUNTERED, SIGNS SHALL BE PLACED ON EACH SIDE OF THE ROADWAY.

IN THESE SITUATIONS, THE CONTRACTOR SHALL LIMIT HIS OPERATIONS TO ONE WORK ZONE NOT EXCEEDING 2 MILES IN LENGTH UNLESS OTHERWISE NOTED ON THE PLANS OR APPROVED BY THE ENGINEER. ONCE THE CONTRACTOR BEGINS WORK IN A WORK ZONE, A CONTINUOUS OPERATION SHALL BE MAINTAINED UNTIL THE DIFFERENCE IN ELEVATION IS ELIMINATED. SIMULTANEOUS WORK ON SEPARATE ROADWAYS OF DIVIDED HIGHWAYS WILL BE CONSIDERED INDEPENDENTLY IN REGARD TO RESTRICTION OF WORK ZONE ACTIVITY.

3. DIFFERENCES IN ELEVATION BETWEEN ADJACENT ROADWAY ELEMENTS GREATER THAN 6 INCHES BUT NOT EXCEEDING 18 INCHES, THE CONTRACTOR, WITH THE ENGINEER'S APPROVAL, MAY UTILIZE ONE OF THE FOLLOWING:

- a. THE CONTRACTOR SHALL ACCOMPLISH SEPARATION BY DRUMS, BARRICADES OR OTHER APPROVED DEVICES IN ACCORDANCE WITH THE FOLLOWING:
  - (1) WHERE POSTED SPEEDS ARE 50 MPH OR GREATER, SPACING OF THE PROTECTIVE DEVICES SHALL NOT EXCEED 100 FEET.
  - (2) WHERE POSTED SPEEDS ARE LESS THAN 50 MPH, THE MAXIMUM SPACING OF THE PROTECTIVE DEVICES IN FEET SHALL NOT EXCEED TWICE THE POSTED SPEED IN MILES PER HOUR OR 50 FEET, WHICHEVER SPACING IS GREATER.

IN ORDER TO USE THIS METHOD, THE CONTRACTOR MUST REDUCE THE DIFFERENCE IN ELEVATION TO 6 INCHES OR LESS BY THE END OF THE WORKDAY THAT THE CONDITION IS CREATED.

- b. THE CONTRACTOR SHALL PROVIDE DRUMS, BARRICADES OR OTHER APPROVED SEPARATION DEVICES AS SPECIFIED IN PARAGRAPH a, AND CONSTRUCT A STONE WEDGE WITH A 4:1 SLOPE, OR FLATTER, TO ELIMINATE THE VERTICAL OFFSET IF THE LOWER ELEVATION IS AT OR BELOW SUBGRADE AT THE END OF EACH DAY.
- c. THE CONTRACTOR SHALL PROVIDE DRUMS, BARRICADES OR OTHER APPROVED SEPARATION DEVICES AS SPECIFIED IN PARAGRAPH a AND IF THE LOWER ELEVATION IS BASE STONE OR ASPHALT PAVEMENT, PLACEMENT OF SUBSEQUENT LAYERS OF PAVEMENT MUST BEGIN THE NEXT WORK DAY AND PROGRESS CONTINUOUSLY UNTIL THE DIFFERENCE IN ELEVATION IS ELIMINATED OR REDUCED TO SIX INCHES OR LESS.
- d. THE CONTRACTOR SHALL PROVIDE SEPARATION BY PORTABLE BARRIER RAIL.

FOR PRECEDING CONDITIONS a, b, AND c, THE CONTRACTOR SHALL USE THE SHOULDER DROP-OFF WARNING SIGN WITH PLAQUE (W8-17 AND W8-17P). IT SHALL BE PLACED IN ADVANCE OF AND THROUGHOUT THE EXPOSED AREA. MAXIMUM SPACING BETWEEN THE SIGNS SHALL BE 2,000 FEET WITH A MINIMUM OF 2 SIGNS PER EXPOSED AREA. IN THESE SITUATIONS, THE CONTRACTOR SHALL LIMIT HIS OPERATIONS TO ONE WORK ZONE NOT EXCEEDING 1 MILE IN LENGTH UNLESS OTHERWISE NOTED ON THE PLANS OR APPROVED BY THE ENGINEER. ONCE THE CONTRACTOR BEGINS WORK IN A WORK ZONE, A CONTINUOUS OPERATION SHALL BE MAINTAINED UNTIL THE DIFFERENCE IS ELIMINATED. SIMULTANEOUS WORK ON SEPARATE ROADWAYS OF DIVIDED HIGHWAYS WILL BE CONSIDERED INDEPENDENTLY IN REGARD TO RESTRICTION OF WORK ZONE ACTIVITY.

4. FOR DIFFERENCES IN ELEVATION BETWEEN ADJACENT ROADWAY ELEMENTS GREATER THAN 18 INCHES.

SEPARATION WILL BE PROVIDED BY USE OF PORTABLE BARRIER RAIL.

IN THIS SITUATION THE CONTRACTOR SHALL LIMIT HIS OPERATIONS TO ONE WORK ZONE NOT EXCEEDING 1 MILE IN LENGTH UNLESS OTHERWISE NOTED ON THE PLANS OR APPROVED BY THE ENGINEER. ONCE THE CONTRACTOR BEGINS WORK IN A WORK ZONE, A CONTINUOUS OPERATION SHALL BE MAINTAINED UNTIL THE DIFFERENCE IN ELEVATION IS ELIMINATED. SIMULTANEOUS WORK ON SEPARATE ROADWAYS OF DIVIDED HIGHWAYS WILL BE CONSIDERED INDEPENDENTLY IN REGARD TO RESTRICTION OF WORK ZONE ACTIVITY.

**B. IF THE DIFFERENCE IN ELEVATION IS WITHIN 30 FEET OF THE NEAREST TRAFFIC LANE BEING USED BY TRAFFIC CAUSED BY GRADING, EXCAVATION FOR UTILITIES, DRAINAGE STRUCTURES, UNDERCUTTING, ETC.:**

1. IF THE DIFFERENCE IN ELEVATION IS WITHIN 8 FEET OF THE NEAREST TRAFFIC LANE WITH DIFFERENCE IN ELEVATION GREATER THAN 3/4 INCH AND NOT EXCEEDING 2 INCHES.
  - a. WARNING SIGNS (UNEVEN LANES AND/OR SHOULDER DROP-OFF) SHALL BE PLACED IN ADVANCE OF AND THROUGHOUT THE EXPOSED AREA. MAXIMUM SPACING BETWEEN SIGNS SHALL BE 2,000 FEET WITH A MINIMUM OF 2 SIGNS PER EXPOSED AREA. WHERE UNEVEN PAVEMENT IS ENCOUNTERED, SIGNS SHALL BE PLACED ON EACH SIDE OF THE ROADWAY.
2. IF THE DIFFERENCE IN ELEVATION IS WITHIN 8 FEET OF THE NEAREST TRAFFIC LANE WITH DIFFERENCE IN ELEVATION GREATER THAN 2 INCHES AND NOT EXCEEDING 6 INCHES:
  - a. SEPARATION SHALL BE ACCOMPLISHED BY DRUMS, BARRICADES OR OTHER APPROVED DEVICES IN ACCORDANCE WITH THE FOLLOWING:
    - (1) WHERE POSTED SPEEDS ARE 50 MPH OR GREATER, SPACING OF THE PROTECTIVE DEVICES SHALL NOT EXCEED 100 FEET.
    - (2) WHERE POSTED SPEEDS ARE LESS THAN 50 MPH THE MAXIMUM SPACING OF THE PROTECTIVE DEVICES IN FEET SHALL NOT EXCEED TWICE THE POSTED SPEED IN MILES PER HOUR OR 50 FEET, WHICHEVER SPACING IS GREATER.
3. IF THE DIFFERENCE IN ELEVATION IS WITHIN 8 FEET OF THE NEAREST TRAFFIC LANE WITH DIFFERENCE IN ELEVATION GREATER THAN 6 INCHES:
  - a. SEPARATION SHALL BE ACCOMPLISHED BY DRUMS, BARRICADES OR OTHER APPROVED DEVICES IN ACCORDANCE WITH THE FOLLOWING:
    - (1) WHERE POSTED SPEEDS ARE 50 MPH OR GREATER, SPACING OF THE PROTECTIVE DEVICES SHALL NOT EXCEED 100 FEET.
    - (2) WHERE POSTED SPEEDS ARE LESS THAN 50 MPH THE MAXIMUM SPACING OF THE PROTECTIVE DEVICES IN FEET SHALL NOT EXCEED TWICE THE POSTED SPEED IN MILES PER HOUR OR 50 FEET, WHICHEVER SPACING IS GREATER.
  - b. ELIMINATE VERTICAL OFFSET BY CONSTRUCTING A STONE WEDGE OR GRADING TO A 4:1 SLOPE, OR FLATTER, OR USE PORTABLE BARRIER RAIL.


THE CONTRACTOR SHALL SCHEDULE THE WORK SO AS TO MINIMIZE THE TIME TRAFFIC IS EXPOSED TO AN ELEVATION DIFFERENCE. ONCE THE CONTRACTOR BEGINS AN ACTIVITY THAT CREATES AN ELEVATION DIFFERENCE WITHIN 8 FEET OF A TRAFFIC LANE, THE ACTIVITY SHALL BE PURSUED AS A CONTINUOUS OPERATION UNTIL THE ELEVATION DIFFERENCE IS ELIMINATED.

**C. IF THE DIFFERENCE IN ELEVATION IS FARTHER THAN 8 FEET FROM THE NEAREST TRAFFIC LANE BUT NOT MORE THAN 30 FEET FROM THE NEAREST TRAFFIC LANE:**

SEPARATION SHALL BE ACCOMPLISHED BY DRUMS, BARRICADES OR OTHER APPROVED DEVICES IN ACCORDANCE WITH THE FOLLOWING:


1. WHERE POSTED SPEEDS ARE 50 MPH OR GREATER, SPACING OF THE PROTECTIVE DEVICES SHALL NOT EXCEED 100 FEET.
2. WHERE POSTED SPEEDS ARE LESS THAN 50 MPH, THE MAXIMUM SPACING OF THE PROTECTIVE DEVICES IN FEET SHALL NOT EXCEED TWICE THE POSTED SPEED IN MILES PER HOUR OR 50 FEET, WHICHEVER SPACING IS GREATER.

THE CONTRACTOR SHALL SCHEDULE THE WORK SO AS TO MINIMIZE THE TIME TRAFFIC IS EXPOSED TO AN ELEVATION DIFFERENCE. ONCE THE CONTRACTOR BEGINS AN ACTIVITY THAT CREATES AN ELEVATION DIFFERENCE, THE ACTIVITY SHALL BE PURSUED AS A CONTINUOUS OPERATION UNTIL THE ELEVATION DIFFERENCE IS ELIMINATED.

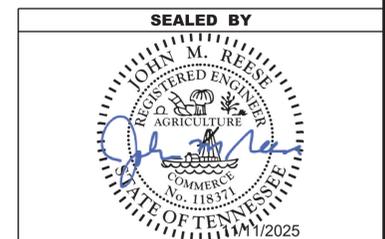

STATE OF TENNESSEE  
DEPARTMENT OF TRANSPORTATION

PAVEMENT EDGE  
DROP-OFF NOTES  
FOR  
TRAFFIC CONTROL

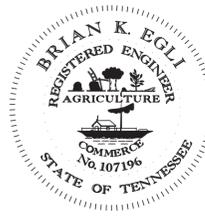

THIS DOCUMENT HAS BEEN DIGITALLY SIGNED AND SEALED BY:

**BRIAN KENNETH EGLI**

2026.01.08 07:57:36 -06'00'

PRINTED COPIES OF THIS DOCUMENT ARE NOT CONSIDERED SIGNED AND SEALED. THE SIGNATURE MUST BE VERIFIED ON THE ELECTRONIC DOCUMENTS.

TENNESSEE DEPARTMENT OF TRANSPORTATION  
 505 DEADERICK STREET, SUITE 1200  
 NASHVILLE, TN 37243  
 BRIAN K. EGLI, P.E. NO. 107196

THE ABOVE NAMED PROFESSIONAL ENGINEER SHALL BE RESPONSIBLE FOR THE FOLLOWING SHEETS IN ACCORDANCE OF TENN. CODE ANN. §62-2-306.

SHEET NAME	SHEET NO.
SIGNATURE SHEET	BRIDGE-SIGN 1
SIGNATURE SHEET	STRUCTURE-SIGN 1
INDEX OF DRAWINGS	B-1
BRIDGE TABULATION AND ESTIMATED QUANTITIES	B-2
TYPE I THIN EPOXY OVERLAY NOTES	B-3
PLAN VIEW AND PHASE CONSTRUCTION (27S80290009)	B-4
PLAN VIEW AND PHASE CONSTRUCTION (27S80290011)	B-5
PLAN VIEW AND PHASE CONSTRUCTION (27S80290013)	B-6
PLAN VIEW AND PHASE CONSTRUCTION (27S80290015)	B-7
PLAN VIEW AND PHASE CONSTRUCTION (27S80290017)	B-8
PLAN VIEW AND PHASE CONSTRUCTION (27S80290019)	B-9

REVISIONS				YEAR	PROJECT NO.	SHEET NO.
NO.	DATE	BY	BRIEF DESCRIPTION	2026	27S188-M3-003	BRIDGE-SIGN 1
1	1-6-26	BE	ADDED SHEET			

STATE OF TENNESSEE  
 DEPARTMENT OF TRANSPORTATION

SIGNATURE  
 SHEET



THIS DOCUMENT HAS BEEN DIGITALLY SIGNED AND SEALED BY:

**BRIAN KENNETH EGLI**

**2025.11.04 14:26:31 -06'00'**

PRINTED COPIES OF THIS DOCUMENT ARE NOT CONSIDERED SIGNED AND SEALED. THE SIGNATURE MUST BE VERIFIED ON THE ELECTRONIC DOCUMENTS.

TENNESSEE DEPARTMENT OF TRANSPORTATION  
 505 DEADERICK STREET, SUITE 1200  
 NASHVILLE, TN 37243  
 BRIAN K. EGLI, P.E. NO. 107196

THE ABOVE NAMED PROFESSIONAL ENGINEER SHALL BE RESPONSIBLE FOR THE FOLLOWING SHEETS IN ACCORDANCE OF TENN. CODE ANN. §62-2-306.

SHEET NAME	SHEET NO.
SIGNATURE SHEET	STRUCTURE-SIGN 1
INDEX OF DRAWINGS	B-1
BRIDGE TABULATION, ESTIMATED QUANTITIES, AND EXPANSION JOINT REPAIR NOTES	B-2
TYPE 1 THIN EPOXY OVERLAY NOTES	B-3
PLAN VIEW AND PHASE CONSTRUCTION (27S80290009)	B-4
PLAN VIEW AND PHASE CONSTRUCTION (27S80290011)	B-5
PLAN VIEW AND PHASE CONSTRUCTION (27S80290013)	B-6
PLAN VIEW AND PHASE CONSTRUCTION (27S80290015)	B-7
PLAN VIEW AND PHASE CONSTRUCTION (27S80290017)	B-8
PLAN VIEW AND PHASE CONSTRUCTION (27S80290019)	B-9

YEAR	PROJECT NO.	SHEET NO.
2026	27S105-M3-004	STRUCTURE-SIGN 1

STATE OF TENNESSEE  
 DEPARTMENT OF TRANSPORTATION

SIGNATURE  
 SHEET

PROJECT NO.	YEAR	SHEET NO.	
27S188-M3-003	2026	B-1	
REVISIONS			
NO.	DATE	BY	BRIEF DESCRIPTION
1	1-6-26	BE	REVISION DATES, ADDED BRIDGE SIGN 1 SHEET AND RENAMED SHEET B-2, REVISED PROJECT NUMBER



INDEX OF DRAWINGS

DWG. NO.

LAST  
REV. DATE


SIGNATURE SHEET	-----	BRIDGE-SIGN 1	-----	1-6-26
SIGNATURE SHEET	-----	STRUCTURE-SIGN 1	-----	
INDEX OF DRAWINGS	-----	B-1	-----	1-6-26
BRIDGE TABULATION AND ESTIMATED QUANTITIES	-----	B-2	-----	1-6-26
TYPE I THIN EPOXY OVERLAY NOTES	-----	B-3	-----	1-6-26
PLAN VIEW AND PHASE CONSTRUCTION (27S80290009)	-----	B-4	-----	1-6-26
PLAN VIEW AND PHASE CONSTRUCTION (27S80290011)	-----	B-5	-----	1-6-26
PLAN VIEW AND PHASE CONSTRUCTION (27S80290013)	-----	B-6	-----	1-6-26
PLAN VIEW AND PHASE CONSTRUCTION (27S80290015)	-----	B-7	-----	1-6-26
PLAN VIEW AND PHASE CONSTRUCTION (27S80290017)	-----	B-8	-----	1-6-26
PLAN VIEW AND PHASE CONSTRUCTION (27S80290019)	-----	B-9	-----	1-6-26

INDEX OF REFERENCE DRAWINGS

DWG. NO.

LAYOUT OF BRIDGE	-----	M-449-1
SUPERSTRUCTURE	-----	M-449-4
LAYOUT OF BRIDGE	-----	M-449-13
SUPERSTRUCTURE	-----	M-449-16
LAYOUT OF BRIDGE	-----	M-261-132
SUPERSTRUCTURE	-----	M-261-135
LAYOUT OF BRIDGE	-----	M-449-27
SUPERSTRUCTURE	-----	M-449-30
LAYOUT OF BRIDGE	-----	M-449-41
SUPERSTRUCTURE	-----	M-449-44
LAYOUT OF BRIDGE	-----	M-449-55
SUPERSTRUCTURE	-----	M-449-58

SEALED BY

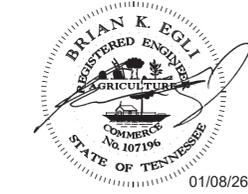

STATE OF TENNESSEE

DEPARTMENT OF TRANSPORTATION

INDEX OF DRAWINGS


27-SR188-4.92  
OVER NORTH FORK FORKED  
DEER RIVER OVERFLOW  
27-SR188-4.97  
OVER NORTH FORK FORKED  
DEER RIVER OVERFLOW  
27-SR188-5.06  
OVER NORTH FORK FORKED  
DEER RIVER  
27-SR188-5.16  
OVER NORTH FORK FORKED  
DEER RIVER OVERFLOW  
27-SR188-5.42  
OVER SQUIRT CREEK  
27-SR188-5.58  
OVER NORTH FORK FORKED  
DEER RIVER OVERFLOW  
BR. NOS. 27S80290009,  
27S80290011, 27S80290013,  
27S80290015, 27S8029001  
AND 27S80290019  
GIBSON COUNTY  
2026

PIN NO.: 133017.00  
DESIGN BY: KEVIN MARTINKO DATE: 9-25  
DRAWN BY: KEVIN MARTINKO DATE: 9-25  
SUPERVISED BY: BRIAN EGLI DATE: 9-25  
CHECKED BY: \_\_\_\_\_ DATE: \_\_\_\_\_

TABULATION OF BRIDGE RELATED WORK AND ESTIMATED QUANTITIES

LOCATION OF BRIDGE AND BRIDGE NUMBER	REFERENCE DRAWINGS TO BE PRINTED WITH CONTRACT DRAWINGS	TYPE OF WORK	617-04.01 TYPE I THIN EPOXY OVERLAY (EPOXY-URETHANE) S.Y.
27-SR188-4.92 OVER NORTH FORK FORKED DEER RIVER OVERFLOW BR. NO. 27S80290009	M-149-1 M-149-4	TYPE I THIN EPOXY OVERLAY (EPOXY-URETHANE)	118
27-SR188-4.97 OVER NORTH FORK FORKED DEER RIVER OVERFLOW BR. NO. 27S80290011	M-449-13 M-449-16	TYPE I THIN EPOXY OVERLAY (EPOXY-URETHANE)	236
27-SR188-5.06 OVER NORTH FORK FORKED DEER RIVER BR. NOS.27S80290013	M-261-132 M-261-135	TYPE I THIN EPOXY OVERLAY (EPOXY-URETHANE)	852
27-SR188-5.16 OVER NORTH FORK FORKED DEER RIVER OVERFLOW BR. NO. 27S80290015	M-449-27 M-449-30	TYPE I THIN EPOXY OVERLAY (EPOXY-URETHANE)	618
27-SR188-5.42 OVER SQUIRT CREEK BR. NOS. 27S80290017	M-449-41 M-449-44	TYPE I THIN EPOXY OVERLAY (EPOXY-URETHANE)	618
27-SR188-5.58 OVER NORTH FORK FORKED DEER RIVER OVERFLOW BR. NOS. 27S80290019	M-449-55 M-449-58	TYPE I THIN EPOXY OVERLAY (EPOXY-URETHANE)	294
TOTAL			2736

PROJECT NO.	YEAR	SHEET NO.	
27S188-M3-003	2026	B-2	
REVISIONS			
NO.	DATE	BY	BRIEF DESCRIPTION
1	1-6-26	BE	REMOVED NOTE, RENAMED SHEET AND REVISED PROJECT NUMBER

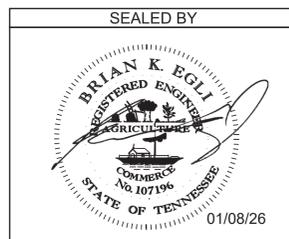

STATE OF TENNESSEE

DEPARTMENT OF TRANSPORTATION  
 BRIDGE TABULATION AND ESTIMATED QUANTITIES  
 27-SR188-4.92  
 OVER NORTH FORK FORKED DEER RIVER OVERFLOW  
 27-SR188-4.97  
 OVER NORTH FORK FORKED DEER RIVER OVERFLOW  
 27-SR188-5.06  
 OVER NORTH FORK FORKED DEER RIVER  
 27-SR188-5.16  
 OVER NORTH FORK FORKED DEER RIVER OVERFLOW  
 27-SR188-5.42  
 OVER SQUIRT CREEK  
 27-SR188-5.58  
 OVER NORTH FORK FORKED DEER RIVER OVERFLOW  
 BR. NOS. 27S80290009, 27S80290011, 27S80290013, 27S80290015, 27S8029001 AND 27S80290019  
 GIBSON COUNTY  
 2026

BRIDGE REPAIR TRAFFIC CONTROL QUANTITIES			
Item #	Description	Unit	Quantity
712-04.01	Flexible Drums (Channelizing)	Each	72
712-06	Signs (Construction)	SF.	64

BRIDGE REPAIR SIGN TABULATION							
M.U.T.C.D. SIGN NO.	LEGEND \ DESCRIPTION	SIZE IN INCHES			S.F.	TOTAL	ITEM NO.
		L	x	W		NUMBER REQUIRED	712-06 S.F.
W3-4	BE PREPARED TO STOP	48"	x	48"	16	2	32
W5-3	ONE LANE BRIDGE AHEAD	48"	x	48"	16	2	32
TOTAL						64	

PIN NO.: 133017.00  
 DESIGN BY: KEVIN MARTINKO DATE: 9-25  
 DRAWN BY: KEVIN MARTINKO DATE: 9-25  
 SUPERVISED BY: BRIAN EGLI DATE: 9-25  
 CHECKED BY: DATE:

PROJECT NO.	YEAR	SHEET NO.	
27S188-M3-003	2026	B-3	
REVISIONS			
NO.	DATE	BY	BRIEF DESCRIPTION
1	1-6-26	BE	REVISED PROJECT NUMBER

**TYPE 1 THIN EPOXY OVERLAY NOTES :**

TYPE 1 THIN EPOXY OVERLAY SYSTEM - USE DECK PRETREATMENT/PRIMER PER MANUFACTURER'S RECOMMENDATION, AND 2 LIFTS OF AN EPOXY-URETHANE COPOLYMER AND AGGREGATE. TYPE 1 OVERLAY SHALL BE APPLIED MECHANICALLY USING METERED EQUIPMENT; HAND MIXING OF MATERIAL IS NOT PERMITTED.

THIN OVERLAY SYSTEM SHALL BE FROM THE QUALIFIED PRODUCTS LIST 23.005 TYPE 1 THIN OVERLAY (EPOXY URETHANE). MINIMUM OVERLAY THICKNESS SHALL BE 3/8 INCH.

APPLICATION EQUIPMENT SHOULD :

- A) BE CAPABLE OF METERING, MIXING AND DISTRIBUTING THE POLYMER AND PRETREATMENT TO MANUFACTURER'S RECOMMENDATION.
- B) USE AN APPLICATION MACHINE THAT FEATURES POSITIVE DISPLACEMENT VOLUMETRIC METERING PUMPS CONTROLLED BY A HYDRAULIC POWER UNIT.
- C) STORE COMPONENTS IN TEMPERATURE CONTROLLED RESERVOIRS CAPABLE OF MAINTAINING 100 DEGREES FAHRENHEIT (PLUS OR MINUS 10 DEGREES) TO INSURE OPTIMAL MIXING.
- D) CHECK MIXING RATIO AT THE PUMP OUTLETS AS WELL AS CYCLE COUNTING CAPABILITIES TO MONITOR OUTPUT ON STANDARD FEATURES.
- E) USE MOTIONLESS IN-LINE MIXING SO AS TO NOT OVERLY SHEAR THE MATERIAL TO ENTRAP AIR IN THE MIX.
- F) MAXIMIZE MATERIAL WORKING TIME BY MIXING IT IMMEDIATELY BEFORE DISPENSING.

AGGREGATE SHALL BE ANGULAR, HAVING LESS THAN 0.2% MOISTURE AND FREE OF DIRT, CLAY, ASPHALT AND OTHER FOREIGN OR ORGANIC MATERIALS. AGGREGATE FOR ALL LAYERS SHALL BE BAUXITE OR FLINT ROCK PRODUCTS FLINT AND MEETS THE FOLLOWING GRADATION:

SIEVE SIZE	% PASSING
NO. 6	95-100
NO. 10	10-35
NO. 20	0-3

FULL AND PARTIAL DEPTH DECK REPAIR SHALL CURE A MINIMUM OF 28 DAYS BEFORE THE OVERLAY IS PLACED. THE 28 DAYS MAY BE WAIVED IF THE OVERLAY MANUFACTURER PROVIDES A METHOD OF TESTING THE REPAIRED AREAS AND APPROVES THE PLACEMENT BY LETTER. TRAFFIC SHALL BE ALLOWED TO USE THE BRIDGE DURING THE CURING PERIOD OF THE PATCHES BUT NOT AFTER SHOTBLASTING. MAGNESIUM PHOSPHATE BASED MATERIALS WILL NOT BE ALLOWED.

THE CONCRETE DECK SURFACE SHALL BE CLEANED BY SHOTBLASTING TO REMOVE ANY OIL, DIRT, RUBBER, TRAFFIC STRIPING, OR ANY OTHER POTENTIAL DETRIMENTAL MATERIAL SUCH AS CURING COMPOUND AND LAITANCES, WHICH THE MANUFACTURER AND ENGINEER'S OPINION WOULD PREVENT PROPER BONDING AND CURING OF THE MATERIAL. IN AREAS WHERE SHOTBLASTING EQUIPMENT CAN NOT REACH (I.E., ALONG CURBS AND BRIDGE RAILS) SANDBLASTING IS PERMITTED TO AN EXTENT TO THE ENGINEER'S AND MANUFACTURER'S APPROVAL. IMMEDIATELY BEFORE APPLICATION, ALL PREPARED SURFACES SHALL BE CLEANED WITH COMPRESSED AIR OR VACUUMED TO REMOVE DUST AND DEBRIS.

ALL SURFACES THAT ARE TREATED SHALL BE DRY AT THE TIME OF APPLICATION. THE OVERLAY SHALL NOT BE APPLIED WHEN IT HAS RAINED 24 HOURS PRIOR TO, OR RAIN IS FORECAST WITHIN 8 HOURS AFTER, APPLICATION. THE MOISTURE CONTENT IN THE DECK SUBSTRATE SHALL BE TESTED. MOISTURE IS NOT TO EXCEED 4.5 PERCENT WHEN MEASURED BY ELECTRONIC METER. IF THE TEST SHOWS EXCESS MOISTURE, THE DECK SHALL CONTINUE TO DRY BEFORE APPLICATION PROCEEDS.

BLUSHING (A WAXY SURFACE COATING ON THE EPOXY) IS CAUSED BY THE REACTION OF MOISTURE WITH THE HARDENING AGENT. BLUSHING CREATES A SURFACE THAT MAKES FUTURE LAYERS DIFFICULT TO ADHERE. LIFTS THAT SHOW SIGNS OF BLUSHING SHALL BE REMOVED AND REPLACED PRIOR TO APPLICATION OF THE NEXT. THE COST TO REMOVE AND REPLACE THESE AREAS SHALL BE AT THE CONTRACTOR'S EXPENSE.

TRAFFIC, OTHER THAN APPLICATION EQUIPMENT, SHALL NOT BE ALLOWED ON ANY PORTION OF THE DECK THAT HAS BEEN SHOTBLASTED OR WHERE PART OF THE APPLICATION HAS BEEN PLACED.


SEE MANUFACTURER'S RECOMMENDATIONS FOR REQUIRED AMBIENT AND SURFACE TEMPERATURES AND HUMIDITY LIMITS FOR APPLICATION.

THE MANUFACTURER SHALL HAVE A REPRESENTATIVE ON THE JOB SITE AT ALL TIMES DURING APPLICATION AND CURE TIME. THE REPRESENTATIVE, ALONG WITH CONSULTATION WITH ENGINEER, MAY SUSPEND ANY ITEM OF WORK THAT IS SUSPECT AND DOES NOT MEET THE REQUIREMENTS OF THE SPECIFICATIONS. WORK SHALL NOT RESUME UNTIL THE ENGINEER AND REPRESENTATIVE ARE SATISFIED THAT APPROPRIATE REMEDIAL ACTION HAS BEEN TAKEN BY THE CONTRACTOR.

ALL COSTS FOR AGGREGATE, EPOXY FOR MINIMUM OF TWO LIFTS, SURFACE PREPARATION, LABOR AND ANY OTHER MISCELLANEOUS MATERIALS REQUIRED TO PLACE THIN OVERLAY SHALL BE INCLUDED IN ITEM NO. 617-04.01, TYPE 1 THIN EPOXY OVERLAY (EPOXY URETHANE), SY.

THICKNESS VERIFICATION: THE PROJECT ENGINEER SHALL BE NOTIFIED OF THE NUMBER OF GALLONS USED ON THE PROJECT WITH NOTARIZED QUANTITY STATEMENTS FROM THE CONTRACTOR AND THE MANUFACTURER. THE CONTRACTOR SHALL VERIFY TO TDOT THAT THE OVERLAY IS AN AVERAGE OF AT LEAST 3/8 INCH THICK AT THREE RANDOM LOCATIONS AGREED UPON BY THE PROJECT ENGINEER AND THE MATERIAL MANUFACTURER REPRESENTATIVE. IF 3/8 INCH AVERAGE IS NOT ACHIEVED, A RETEST SHALL BE PERFORMED IN ADJOINING AREAS. SHALL BE RE-COATED AS DESCRIBED ABOVE BY THE CONTRACTOR AND RE-VERIFIED AT NO ADDITIONAL COST TO TDOT. THIS VERIFICATION MAY CONSIST OF CORES, HOLES, ETC., BUT IN ALL CASES, ANY DESTRUCTIVELY TESTED AREAS SHALL BE REPAIRED BY THE CONTRACTOR BEFORE FINAL ACCEPTANCE BY THE PROJECT ENGINEER.

**\*\* SPECIAL NOTE:**  
 THE CONTRACTOR IS TO PREVENT THE TRACKING OF TACKCOAT AND CONSTRUCTION DEBRIS ACROSS THE BRIDGE DECK PRIOR TO APPLICATION OF THE THIN EPOXY OVERLAY. MILLING THE BRIDGE DECK WILL NOT BE AN OPTION FOR TACKCOAT OR DEBRIS REMOVAL. REMOVAL SHALL BE AT THE CONTRACTOR'S EXPENSE.

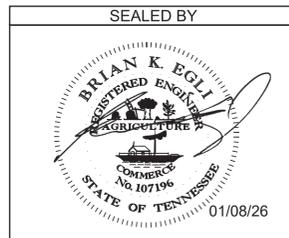





STATE OF TENNESSEE

DEPARTMENT OF TRANSPORTATION

**TYPE I THIN EPOXY  
 OVERLAY NOTES**  
 27-SR188-4.92  
 OVER NORTH FORK FORKED  
 DEER RIVER OVERFLOW  
 27-SR188-4.97  
 OVER NORTH FORK FORKED  
 DEER RIVER OVERFLOW  
 27-SR188-5.06  
 OVER NORTH FORK FORKED  
 DEER RIVER  
 27-SR188-5.16  
 OVER NORTH FORK FORKED  
 DEER RIVER OVERFLOW  
 27-SR188-5.42  
 OVER SQUIRT CREEK  
 27-SR188-5.58  
 OVER NORTH FORK FORKED  
 DEER RIVER OVERFLOW  
 BR. NOS. 27S80290009,  
 27S80290011, 27S80290013,  
 27S80290015, 27S8029001  
 AND 27S80290019  
 GIBSON COUNTY  
 2026

PIN NO.: 133017.00  
 DESIGN BY: KEVIN MARTINKO DATE: 9-25  
 DRAWN BY: KEVIN MARTINKO DATE: 9-25  
 SUPERVISED BY: BRIAN EGLI DATE: 9-25  
 CHECKED BY: \_\_\_\_\_ DATE: \_\_\_\_\_



PROJECT NO.	YEAR	SHEET NO.	
27S188-M3-003	2026	B-4	
REVISIONS			
NO.	DATE	BY	BRIEF DESCRIPTION
1	1-6-26	BE	REVISED PROJECT NUMBER

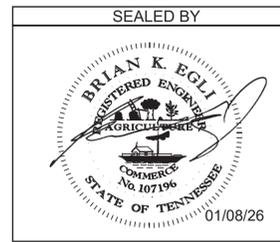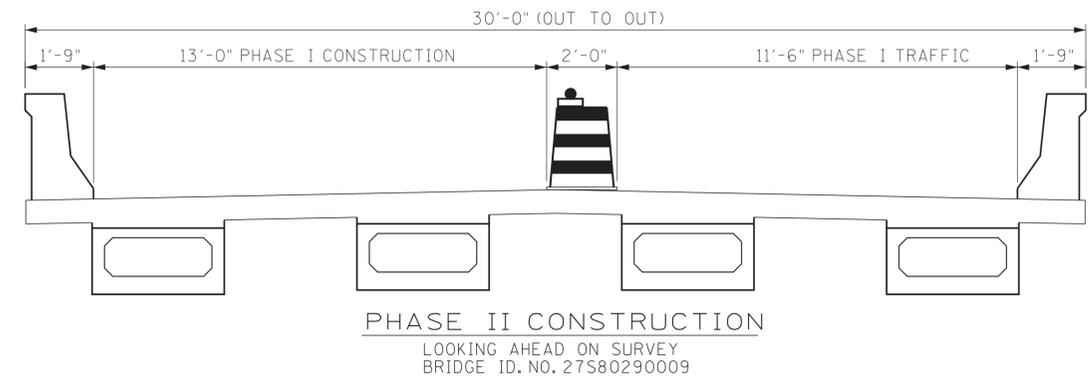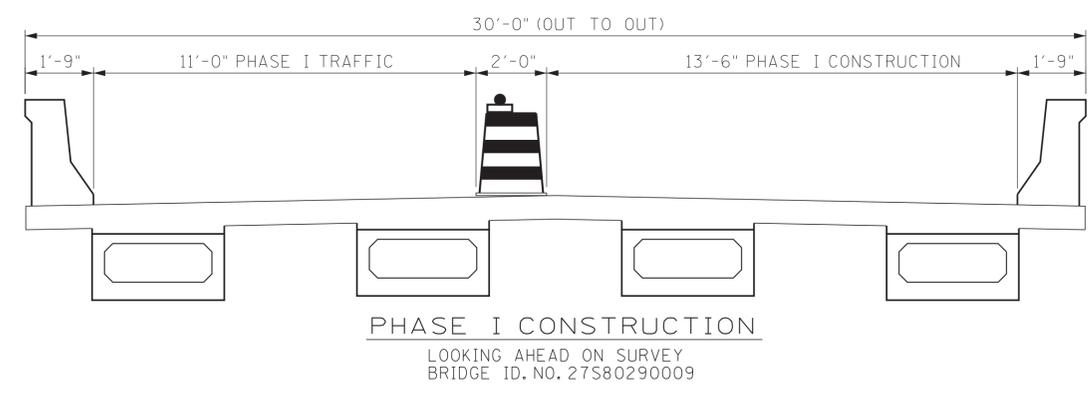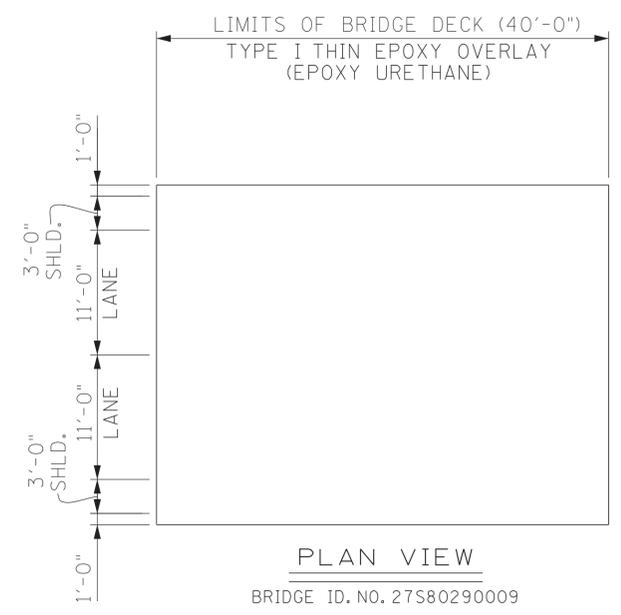


STATE OF TENNESSEE  
DEPARTMENT OF TRANSPORTATION  
PLAN VIEW AND  
PHASE CONSTRUCTION  
27-SR188-4.92  
OVER NORTH FORK FORKED  
DEER RIVER OVERFLOW  
BR. NO. 27S80290009  
GIBSON COUNTY  
2026

PIN NO.: 133017.00  
DESIGN BY: KEVIN MARTINKO DATE: 9-25  
DRAWN BY: KEVIN MARTINKO DATE: 9-25  
SUPERVISED BY: BRIAN EGLI DATE: 9-25  
CHECKED BY: DATE:


PROJECT NO.	YEAR	SHEET NO.	
27S188-M3-003	2026	B-5	
REVISIONS			
NO.	DATE	BY	BRIEF DESCRIPTION
1	1-6-26	BE	REVISED PROJECT NUMBER

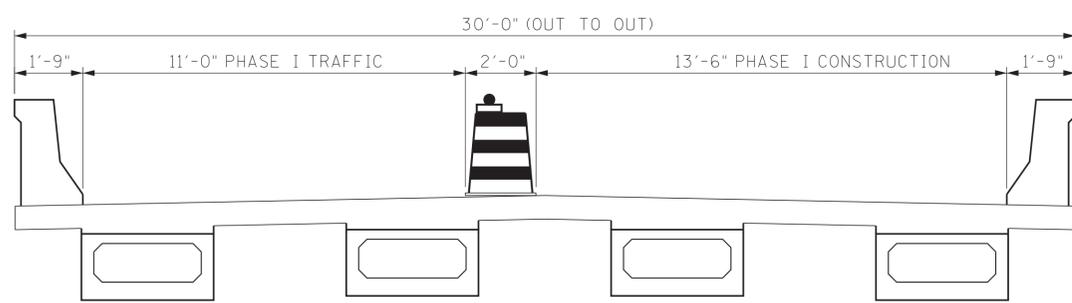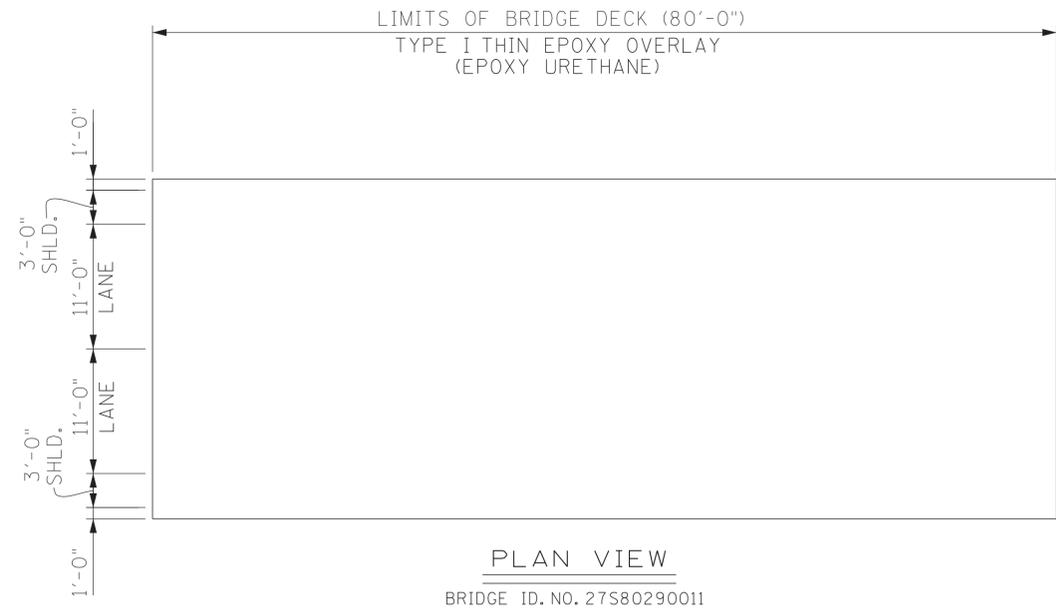

PHASE I CONSTRUCTION  
LOOKING AHEAD ON SURVEY  
BRIDGE ID. NO. 27S80290011

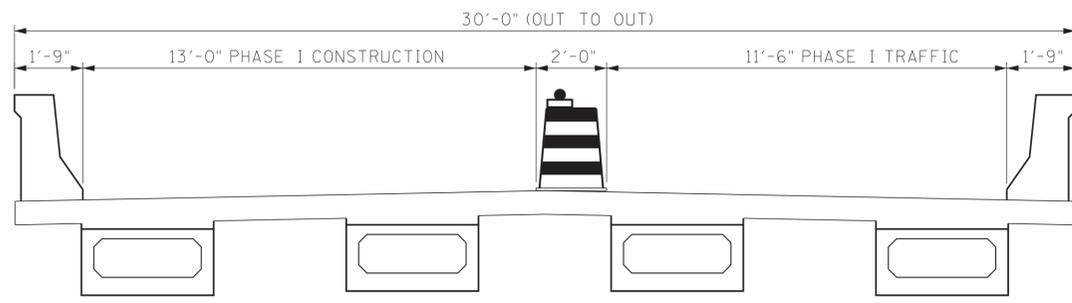


PHASE II CONSTRUCTION  
LOOKING AHEAD ON SURVEY  
BRIDGE ID. NO. 27S80290011

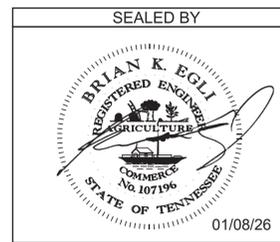


STATE OF TENNESSEE  
DEPARTMENT OF TRANSPORTATION  
PLAN VIEW AND  
PHASE CONSTRUCTION  
27-SR188-0499  
OVER OVERFLOW  
(27S80290011)  
GIBSON COUNTY  
2026

PIN NO.: 133017.00  
DESIGN BY: KEVIN MARTINKO DATE: 9-25  
DRAWN BY: KEVIN MARTINKO DATE: 9-25  
SUPERVISED BY: BRIAN EGLI DATE: 9-25  
CHECKED BY: DATE:


PROJECT NO.	YEAR	SHEET NO.	
27S188-M3-003	2026	B-6	
REVISIONS			
NO.	DATE	BY	BRIEF DESCRIPTION
1	1-6-26	BE	REVISED PROJECT NUMBER

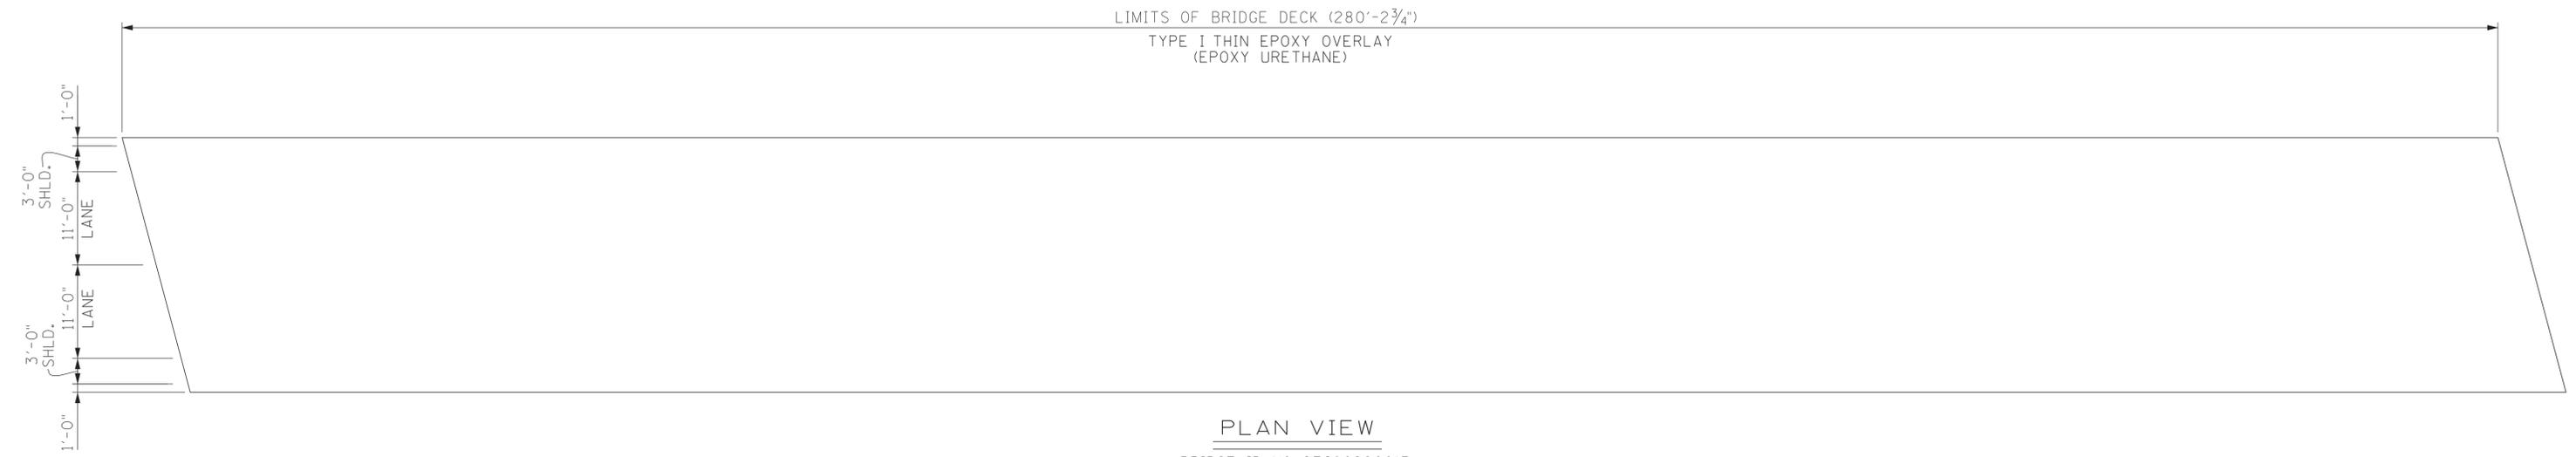


PLAN VIEW  
BRIDGE ID. NO. 27S80290013

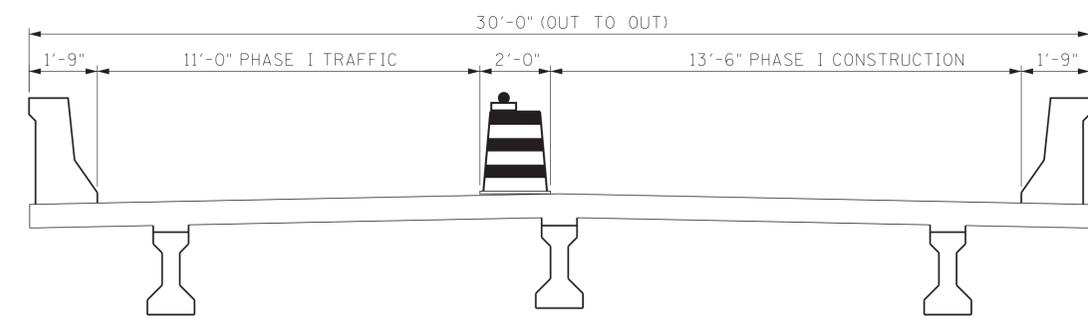

PHASE I CONSTRUCTION  
LOOKING AHEAD ON SURVEY  
BRIDGE ID. NO. 27S80290013

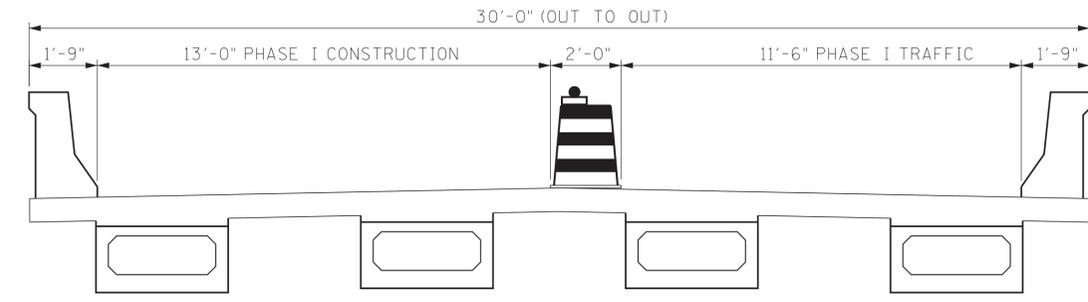

PHASE II CONSTRUCTION  
LOOKING AHEAD ON SURVEY  
BRIDGE ID. NO. 27S80290013

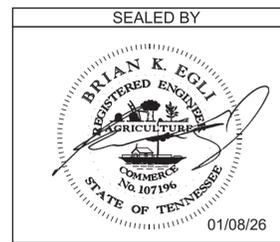


STATE OF TENNESSEE


DEPARTMENT OF TRANSPORTATION  
PLAN VIEW AND  
PHASE CONSTRUCTION  
27-SR188-5.06  
OVER NORTH FORK FORKED  
DEER RIVER OVERFLOW  
BR. NO. 27S8029013  
GIBSON COUNTY  
2026

PIN NO.: 133017.00  
DESIGN BY: KEVIN MARTINKO DATE: 9-25  
DRAWN BY: KEVIN MARTINKO DATE: 9-25  
SUPERVISED BY: BRIAN EGLI  
CHECKED BY: DATE:


PROJECT NO.	YEAR	SHEET NO.	
27S188-M3-003	2026	B-7	
REVISIONS			
NO.	DATE	BY	BRIEF DESCRIPTION
1	1-6-26	BE	REVISED PROJECT NUMBER

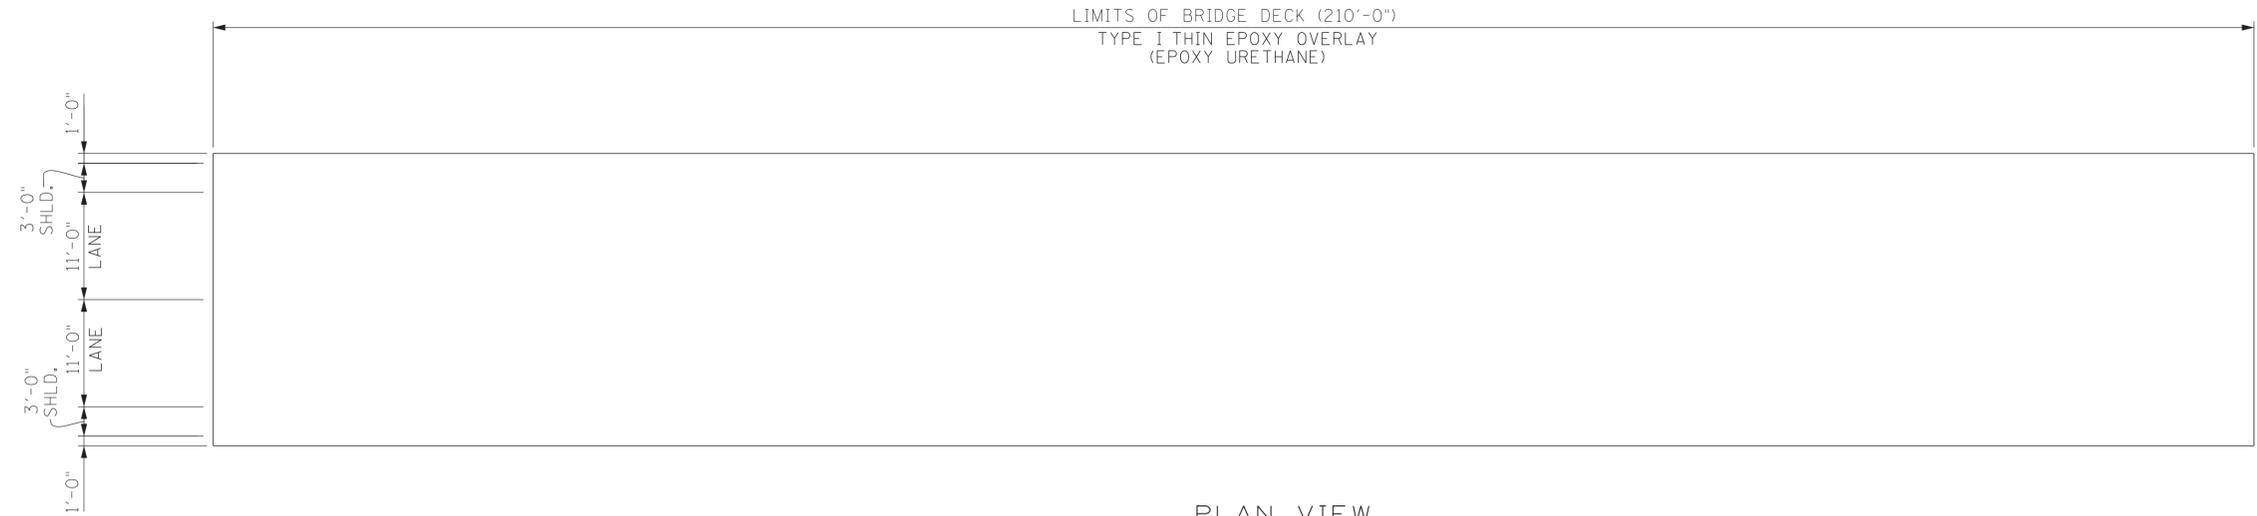

PLAN VIEW  
BRIDGE ID. NO. 27S80290015

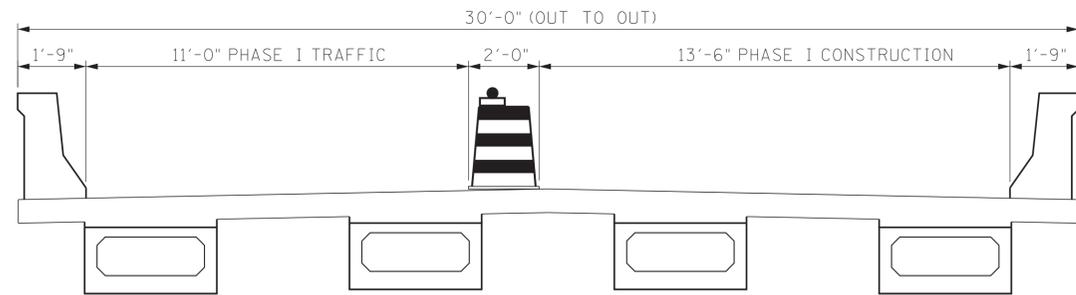

PHASE I CONSTRUCTION  
LOOKING AHEAD ON SURVEY  
BRIDGE ID. NO. 27S80290015

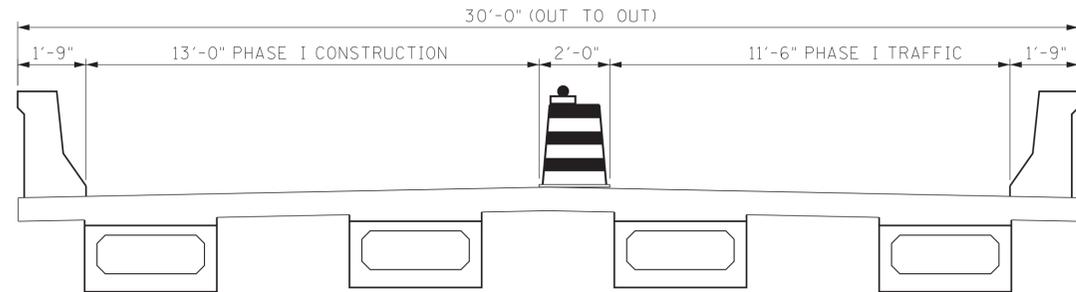

PHASE II CONSTRUCTION  
LOOKING AHEAD ON SURVEY  
BRIDGE ID. NO. 27S80290015







STATE OF TENNESSEE

DEPARTMENT OF TRANSPORTATION  
PLAN VIEW AND  
PHASE CONSTRUCTION  
27-SR188-5.16  
OVER NORTH FORK FORKED  
DEER RIVER OVERFLOW  
BR. NO. 27S80290015  
GIBSON COUNTY  
2026

PIN NO.: 133017.00  
DESIGN BY: \_\_\_\_\_ DATE: \_\_\_\_\_  
DRAWN BY: KEVIN MARTINKO DATE: 9-25  
SUPERVISED BY: BRIAN EGLI DATE: 9-25  
CHECKED BY: \_\_\_\_\_ DATE: \_\_\_\_\_





PROJECT NO.	YEAR	SHEET NO.	
27S188-M3-003	2026	B-8	
REVISIONS			
NO.	DATE	BY	BRIEF DESCRIPTION
1	1-6-26	BE	REVISED PROJECT NUMBER

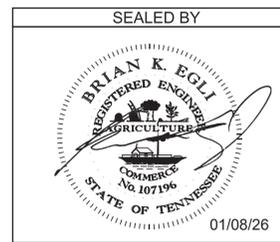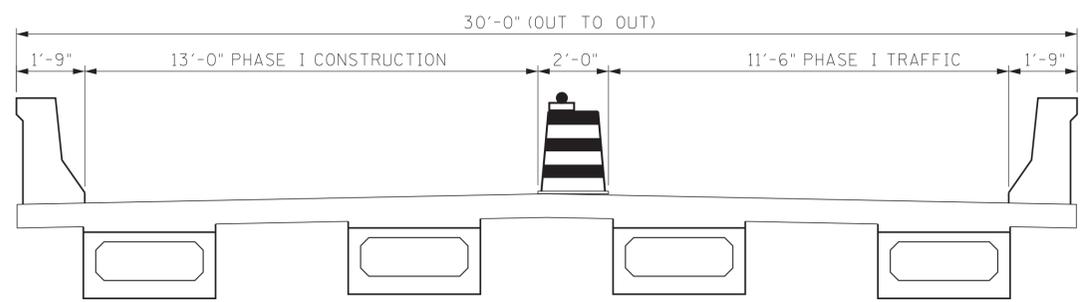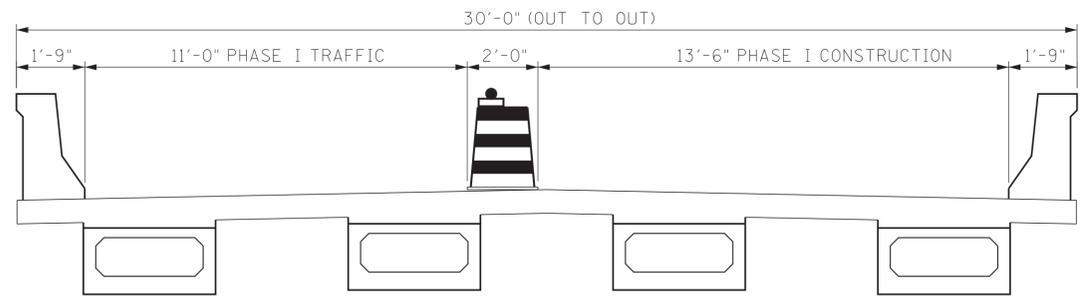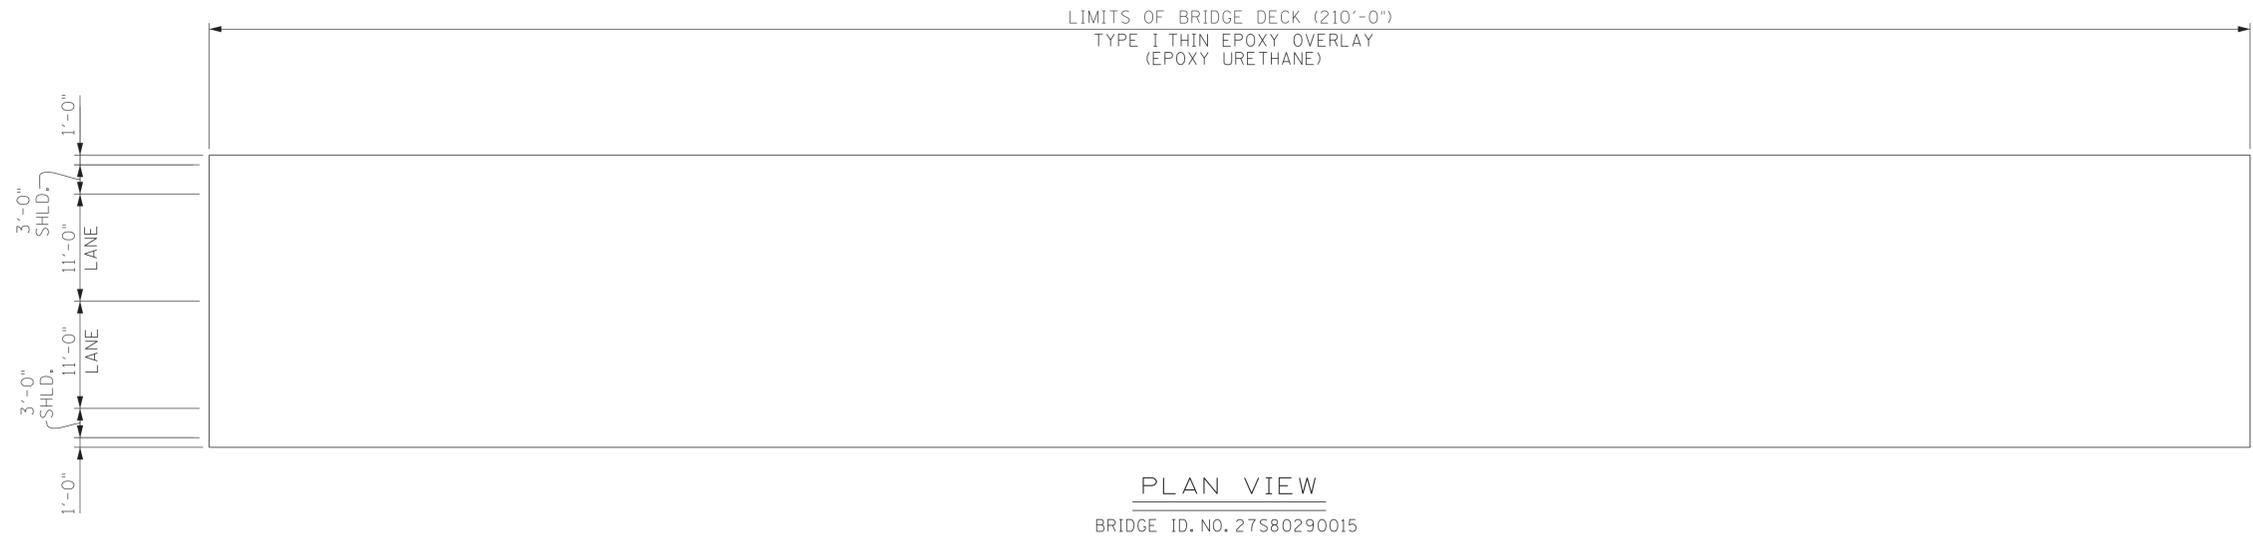

STATE OF TENNESSEE  
DEPARTMENT OF TRANSPORTATION  
PLAN VIEW AND  
PHASE CONSTRUCTION  
27-SR188-5.42  
OVER SQUIRT CREEK  
BR. NO. 27S80290017  
GIBSON COUNTY  
2026

PIN NO.: 133017.00  
DESIGN BY: KEVIN MARTINKO DATE: 9-25  
DRAWN BY: KEVIN MARTINKO DATE: 9-25  
SUPERVISED BY: BRIAN EGLI DATE: 9-25  
CHECKED BY: DATE:

PROJECT NO.	YEAR	SHEET NO.	
27S188-M3-003	2026	B-9	
REVISIONS			
NO.	DATE	BY	BRIEF DESCRIPTION
1	1-6-26	BE	REVISED PROJECT NUMBER

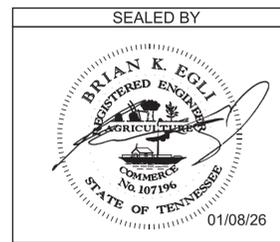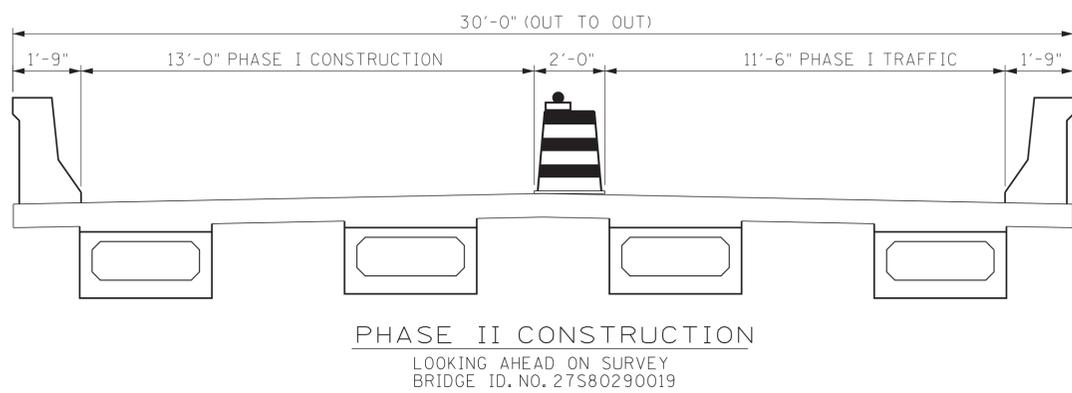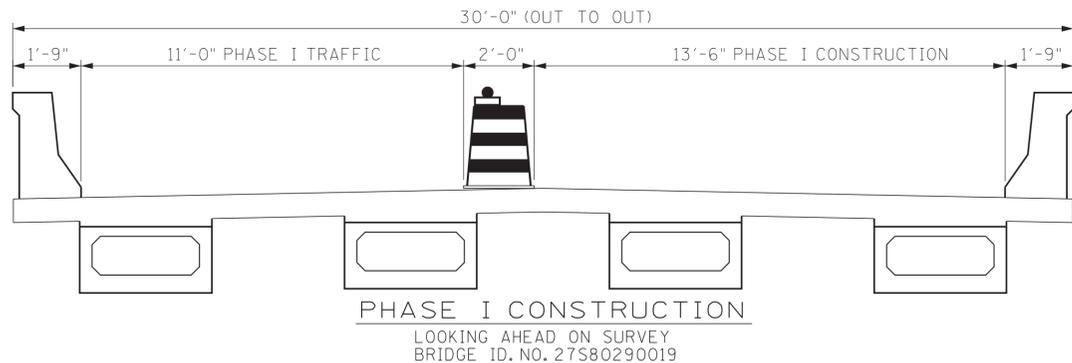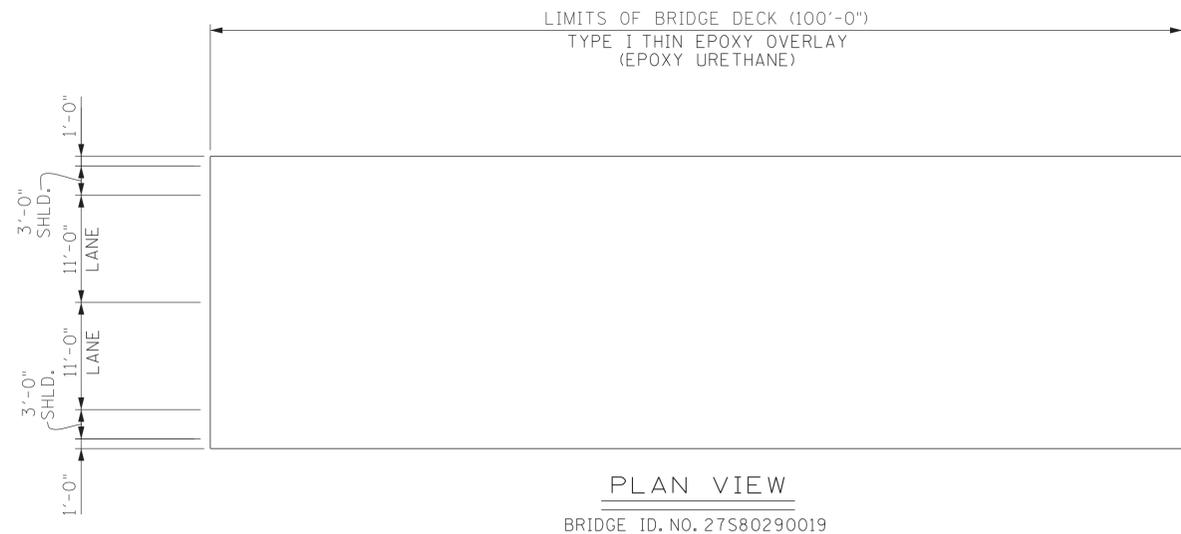

STATE OF TENNESSEE  
DEPARTMENT OF TRANSPORTATION  
PLAN VIEW AND  
PHASE CONSTRUCTION  
27-SR188-5.58  
OVER NORTH FORK FORKED  
DEER RIVER OVERFLOW  
BR. NO. 27S80290019  
GIBSON COUNTY  
2026

PIN NO.: 133017.00  
DESIGN BY: KEVIN MARTINKO DATE: 9-25  
DRAWN BY: KEVIN MARTINKO DATE: 9-25  
SUPERVISED BY: BRIAN EGLI DATE: 9-25  
CHECKED BY: DATE:











PROJECT NO.	YEAR	SHEET NO.	
BR-STP-188(5)	2003		
REVISIONS			
NO.	DATE	BY	BRIEF DESCRIPTION

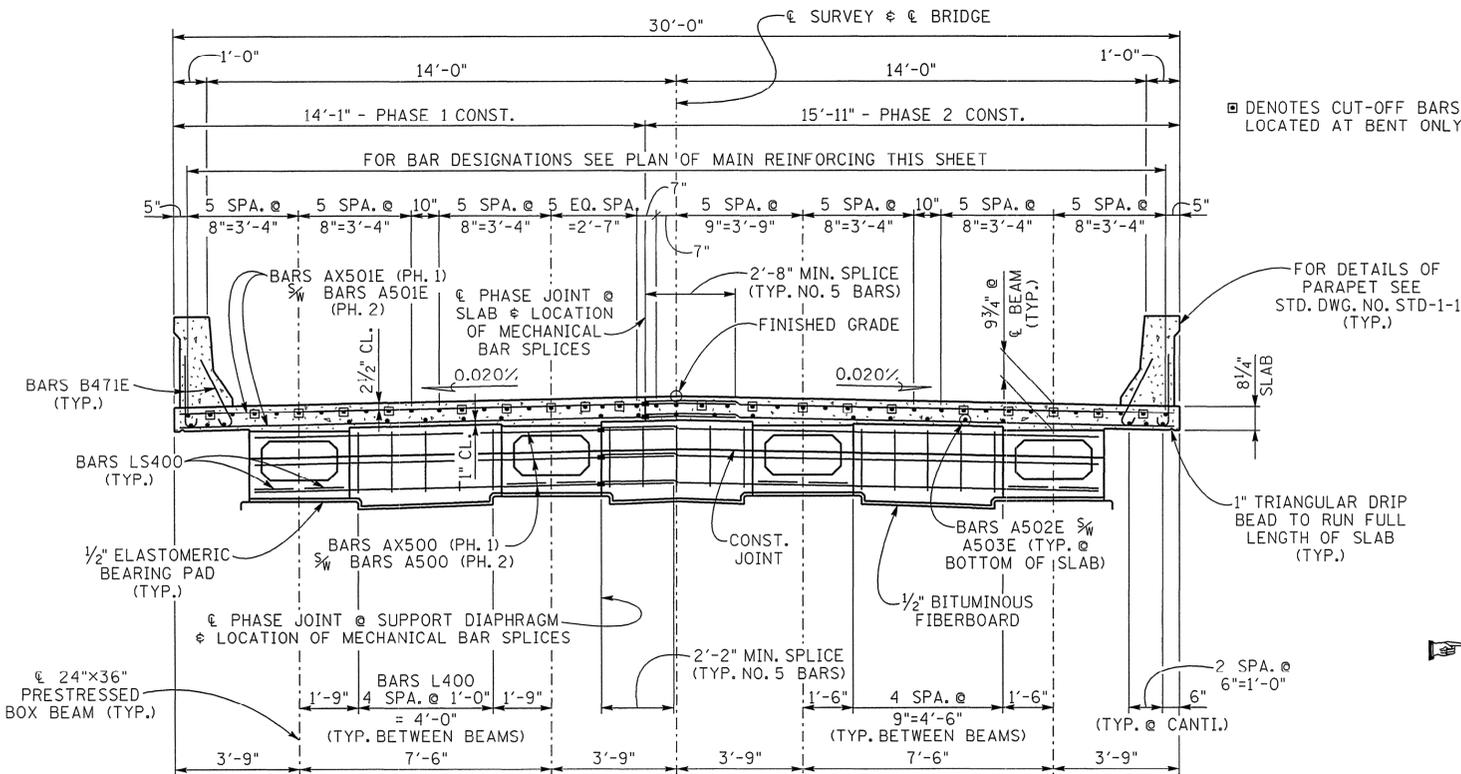

TYPICAL CROSS SECTION @ BENT  
(LOOKING FORWARD ON SURVEY)

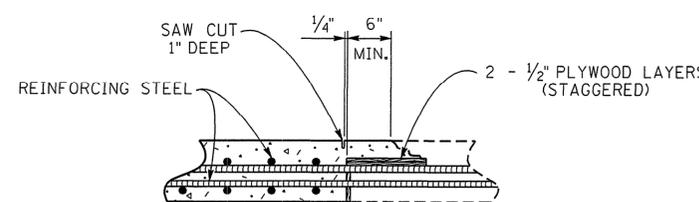


SLAB CONSTRUCTION JOINT DETAIL

DECK CONCRETE POURING SEQUENCE: SLAB CONSTRUCTION JOINTS MAY BE LOCATED AT THE CONTRACTOR'S OPTION SUBJECT TO THE FOLLOWING:  
 1) NO CONSTRUCTION JOINT MAY BE LOCATED CLOSER THAN 10 FEET OR FURTHER THAN 15 FEET FROM AN INTERIOR SUPPORT.  
 2) THE SLAB IN THE MIDDLE SECTION OF BOTH ADJACENT SPANS MUST BE POURED TO WITHIN AT LEAST 15 FEET OF THE SUPPORTS EITHER PRIOR TO OR CONCURRENTLY WITH THE SLAB OVER AN INTERIOR SUPPORT.  
 ALL SLAB CONSTRUCTION JOINTS SHALL BE IN ACCORDANCE WITH THE "SLAB CONSTRUCTION JOINT DETAIL" SHOWN ABOVE.

NOTES:

- NOTE: WHEN POURING SLAB, PROVISIONS SHALL BE MADE FOR SETTING REINFORCING STEEL FOR PARAPET. THE PARAPET SHALL NOT BE POURED UNTIL THE SLAB PHASE IS POURED AND CURED. ALSO SEE DRAWING NO. STD-1-1.
- NOTE: THE SUPPORT DIAPHRAGM AT THE BENT SHALL BE FORMED AND THE BOTTOM 15 INCHES POURED AS SOON AS POSSIBLE AFTER THE BEAMS HAVE BEEN SET. THE REMAINDER OF THE DIAPHRAGM SHALL BE POURED CONCURRENTLY WITH THE DECK SLAB. ALL DIAPHRAGM CONCRETE SHALL BE INCLUDED IN THE QUANTITY FOR ITEM 604-03.09.
- NOTE: THE CONTRACTOR IS SOLELY RESPONSIBLE FOR SUPPORTING THE BEAMS TO PREVENT DAMAGE DUE TO TWISTING OR OVERTURNING DURING ALL PHASES OF CONSTRUCTION. IT IS STRONGLY RECOMMENDED THAT THE TEMPORARY ERECTION DIAPHRAGMS BE INSTALLED PRIOR TO PLACING ANY LOADS ON THE GIRDERS. HOWEVER, TEMPORARY ERECTION DIAPHRAGMS MUST BE IN PLACE IN THE SPAN AT THE TIME THE SLAB IS POURED IN SAID SPAN.

NOTE: OFFSET ALL PARALLEL REINFORCEMENT A MINIMUM OF 2" CL. TO PHASE CONSTRUCTION JOINT.

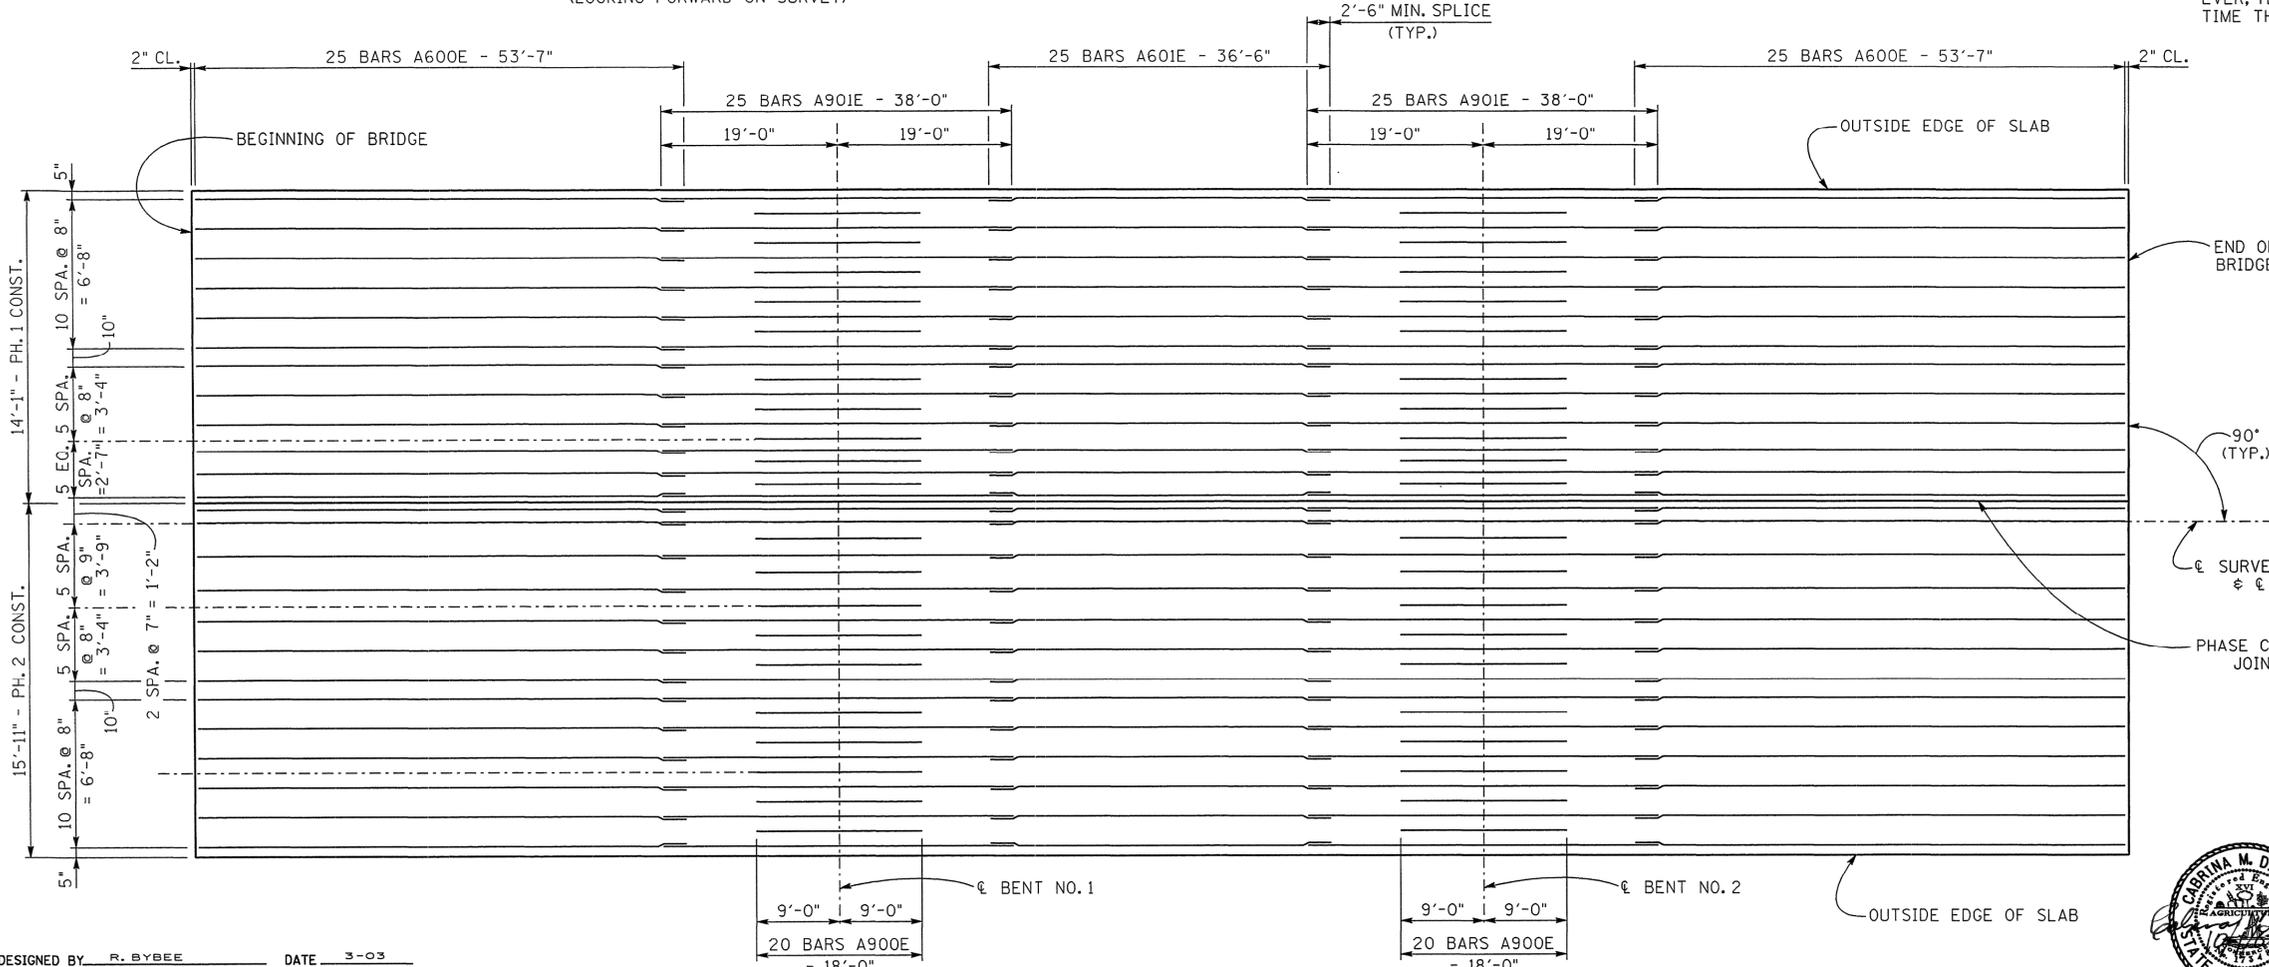

PLAN OF MAIN REINFORCING

ESTIMATED QUANTITIES

CLASS "D" CONCRETE (BRIDGE DECK) C.Y.	STEEL BAR REINFORCEMENT (BRIDGES) LB.	EPOXY COATED REINFORCING STEEL LB.
176	539	37,347

BRIDGE NO. 3  
 STATE OF TENNESSEE  
 DEPARTMENT OF TRANSPORTATION  
 SUPERSTRUCTURE  
 STATE ROUTE 188 OVER NORTH FORK  
 FORKED DEER RIVER OVERFLOW  
 STATION 111+07.50  
 LOG MILE 5.18  
 GIBSON COUNTY  
 2003




CORRECT *Edward P. Wasserman*  
 ENGINEER OF STRUCTURES


DESIGNED BY R. BYBEE DATE 3-03  
 DRAWN BY M. DYE DATE 5-03  
 SUPERVISED BY C. DIETERS/R.L.H. DATE 5-03  
 CHECKED BY R. BYBEE DATE 7-03



PROJECT NO.	YEAR	SHEET NO.	
BR-STP-188(5)	2003		
REVISIONS			
NO.	DATE	BY	BRIEF DESCRIPTION

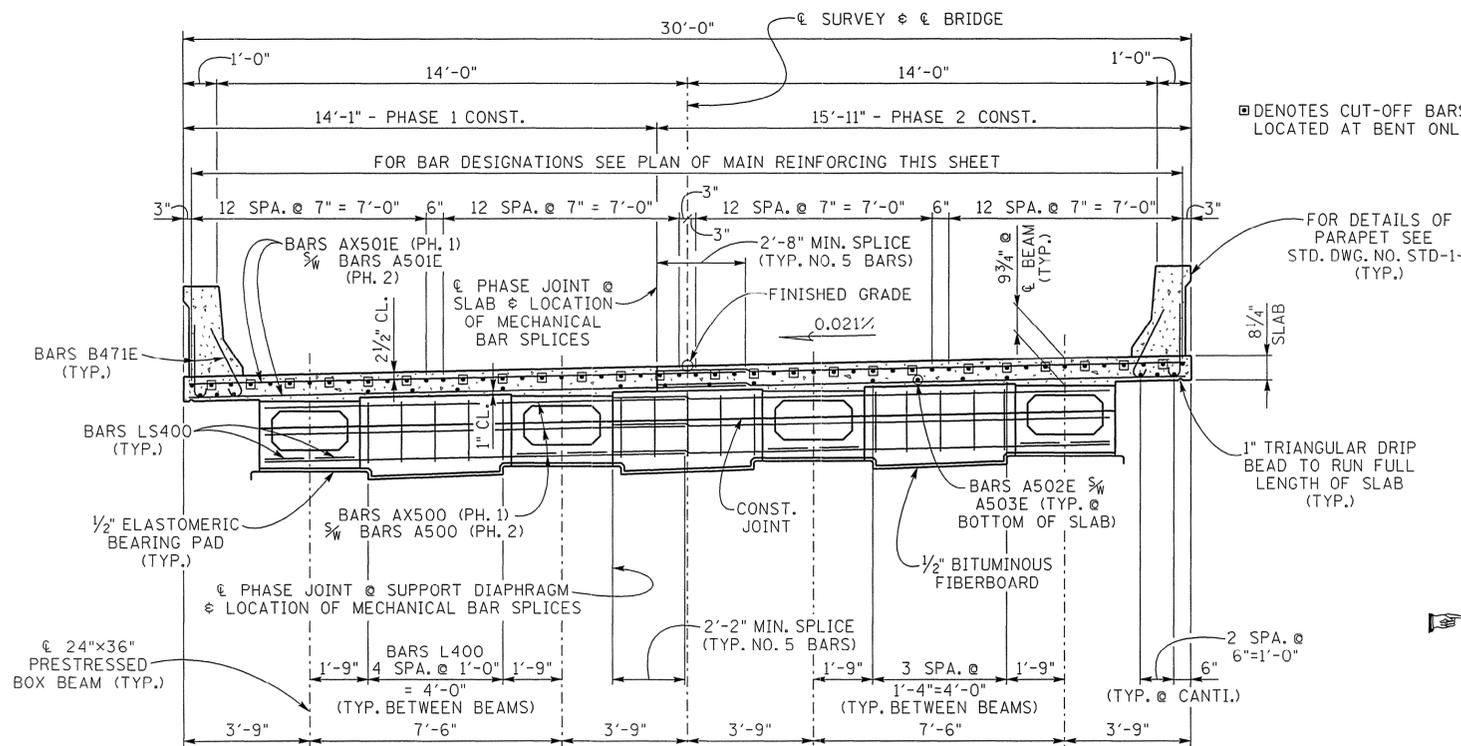

TYPICAL CROSS SECTION @ BENT  
(LOOKING FORWARD ON SURVEY)

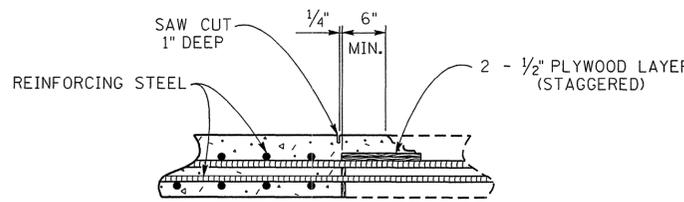


SLAB CONSTRUCTION JOINT DETAIL

DECK CONCRETE POURING SEQUENCE: SLAB CONSTRUCTION JOINTS MAY BE LOCATED AT THE CONTRACTOR'S OPTION SUBJECT TO THE FOLLOWING:  
 1) NO CONSTRUCTION JOINT MAY BE LOCATED CLOSER THAN 10 FEET OR FURTHER THAN 15 FEET FROM AN INTERIOR SUPPORT.  
 2) THE SLAB IN THE MIDDLE SECTION OF BOTH ADJACENT SPANS MUST BE POURED TO WITHIN AT LEAST 15 FEET OF THE SUPPORTS EITHER PRIOR TO OR CONCURRENTLY WITH THE SLAB OVER AN INTERIOR SUPPORT.  
 ALL SLAB CONSTRUCTION JOINTS SHALL BE IN ACCORDANCE WITH THE "SLAB CONSTRUCTION JOINT DETAIL" SHOWN ABOVE.

NOTES:

- NOTE: NO PORTION OF THE PARAPET SHALL BE POURED UNTIL THE ENTIRE DECK SLAB IS IN PLACE.
- NOTE: WHEN POURING SLAB, PROVISIONS SHALL BE MADE FOR SETTING REINFORCING STEEL FOR PARAPET. THE PARAPET SHALL NOT BE POURED UNTIL THE SLAB IS POURED AND CURED. ALSO SEE DRAWING NO. STD-1-1.
- NOTE: THE SUPPORT DIAPHRAGM AT THE BENT SHALL BE FORMED AND THE BOTTOM 15 INCHES POURED AS SOON AS POSSIBLE AFTER THE BEAMS HAVE BEEN SET. THE REMAINDER OF THE DIAPHRAGM SHALL BE POURED CONCURRENTLY WITH THE DECK SLAB. ALL DIAPHRAGM CONCRETE SHALL BE INCLUDED IN THE QUANTITY FOR ITEM 604-03.09.
- NOTE: THE CONTRACTOR IS SOLELY RESPONSIBLE FOR SUPPORTING THE BEAMS TO PREVENT DAMAGE DUE TO TWISTING OR OVERTURNING DURING ALL PHASES OF CONSTRUCTION. IT IS STRONGLY RECOMMENDED THAT THE TEMPORARY ERECTION DIAPHRAGMS BE INSTALLED PRIOR TO PLACING ANY LOADS ON THE GIRDERS. HOWEVER, TEMPORARY ERECTION DIAPHRAGMS MUST BE IN PLACE IN THE SPAN AT THE TIME THE SLAB IS POURED IN SAID SPAN.

NOTE: OFFSET ALL PARALLEL REINFORCEMENT A MINIMUM OF 2" CL. TO PHASE CONSTRUCTION JOINT.

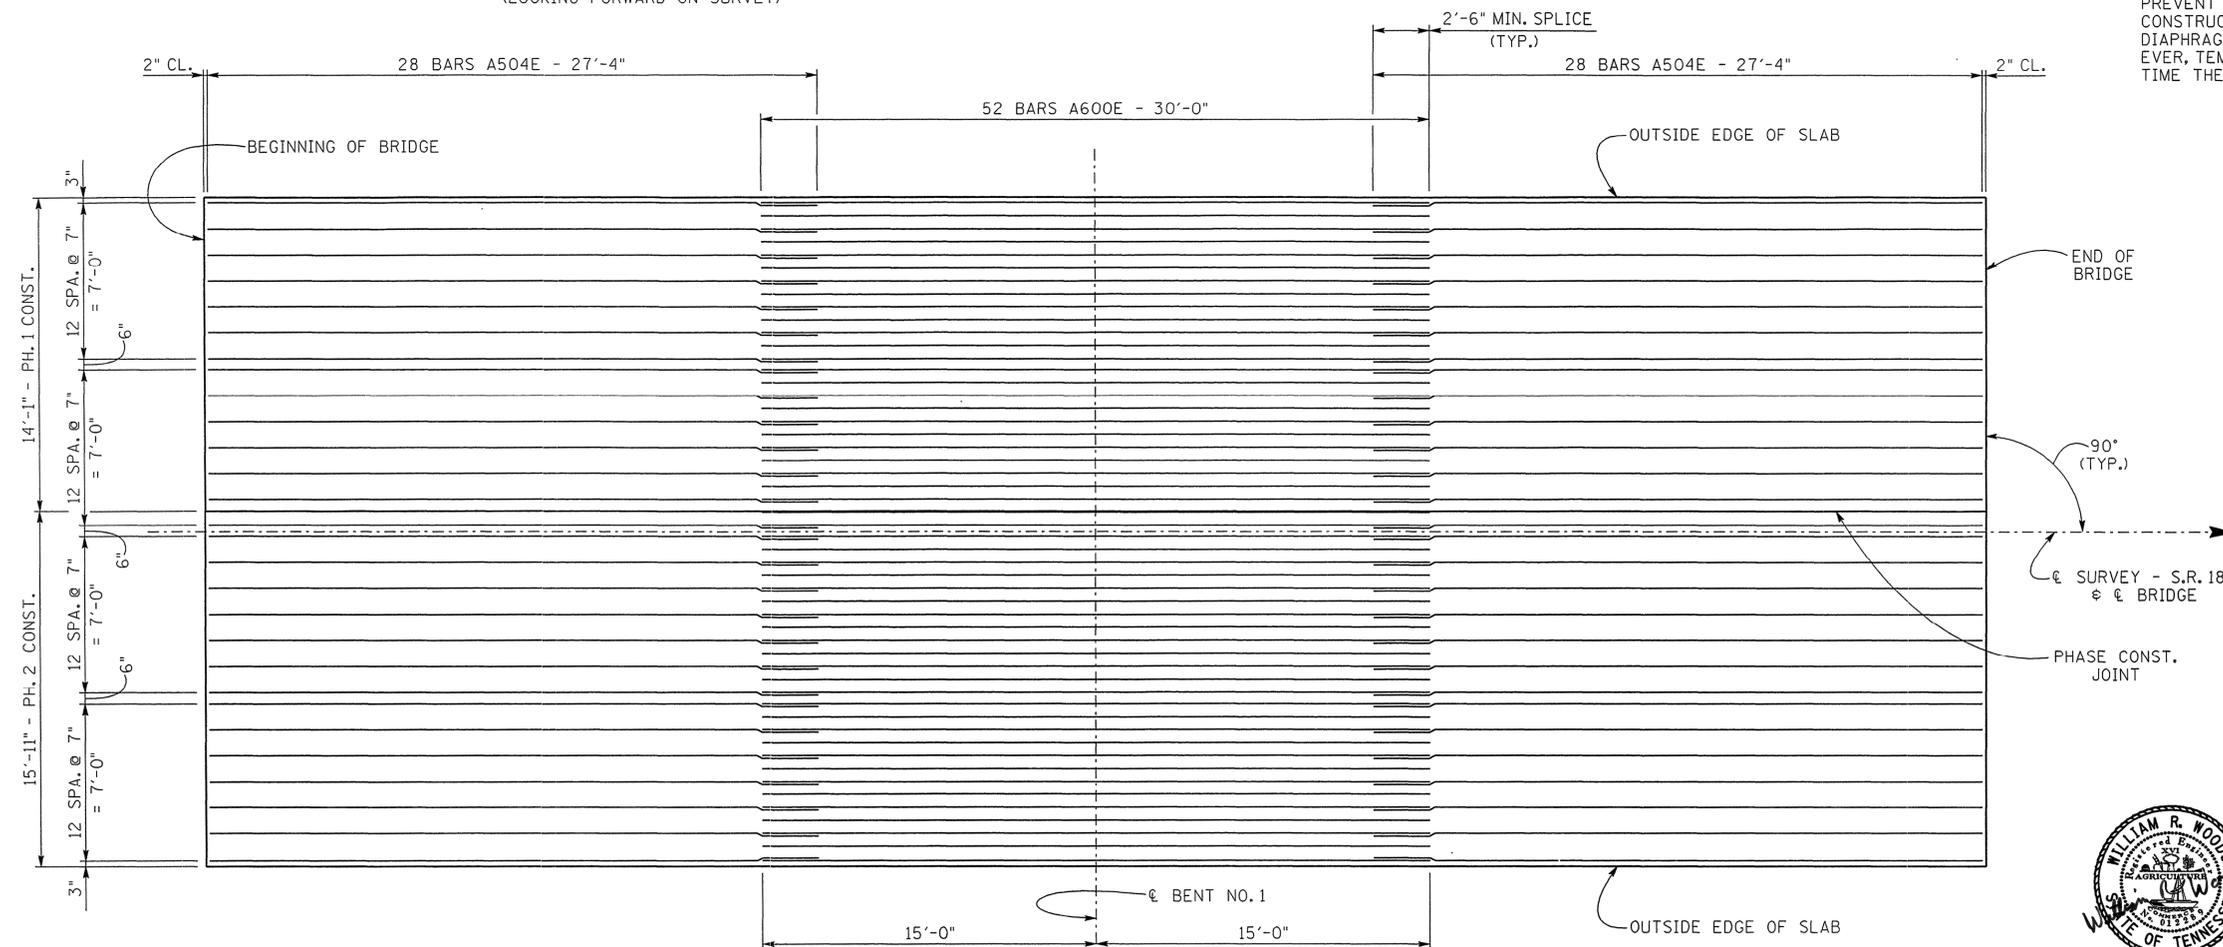

PLAN OF MAIN REINFORCING

ESTIMATED QUANTITIES

CLASS "D" CONCRETE (BRIDGE DECK) C.Y.	STEEL BAR REINFORCEMENT (BRIDGES) LB.	EPOXY COATED REINFORCING STEEL LB.
66	269	12,314

BRIDGE NO. 2

STATE OF TENNESSEE  
 DEPARTMENT OF TRANSPORTATION  
 SUPERSTRUCTURE  
 STATE ROUTE 188 OVER NORTH FORK FORKED DEER RIVER OVERFLOW  
 STATION 100+44.00  
 LOG MILE 4.99  
 GIBSON COUNTY  
 2003



10-2-03

DESIGNED BY S. BELCHER DATE 3-03  
 DRAWN BY M. DYE DATE 5-03  
 SUPERVISED BY A. PRICE/R.L.H. DATE 5-03  
 CHECKED BY S. BELCHER DATE 6-03

CORRECT Edward P. Wasserman  
 ENGINEER OF STRUCTURES











PROJECT NO.	YEAR	SHEET NO.
BRZ-2700(19)	1992	

REVISIONS			
NO.	DATE	BY	BRIEF DESCRIPTION

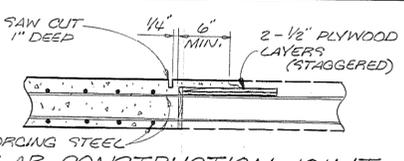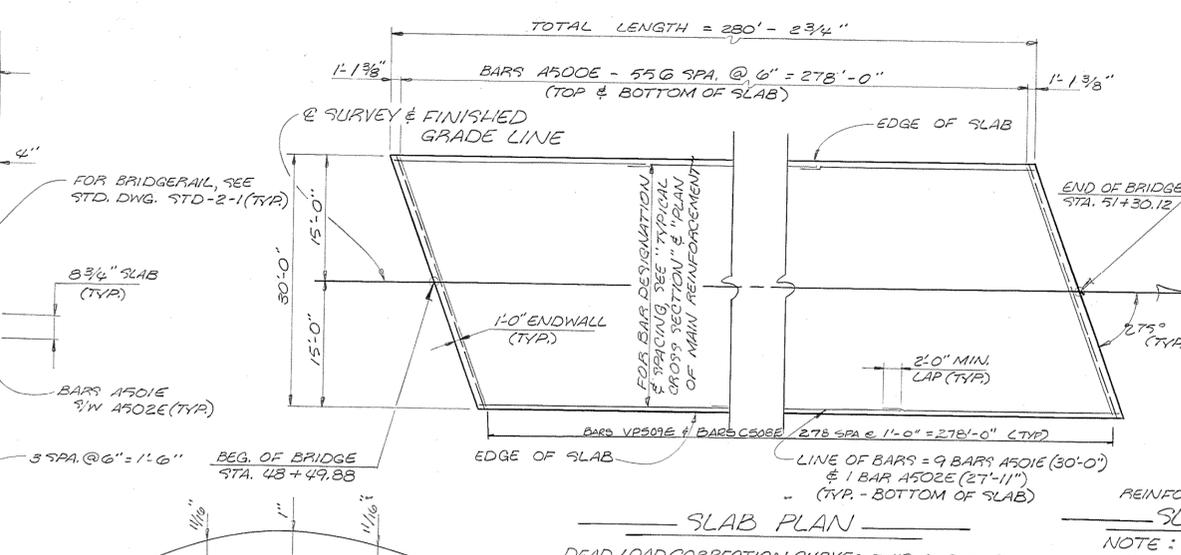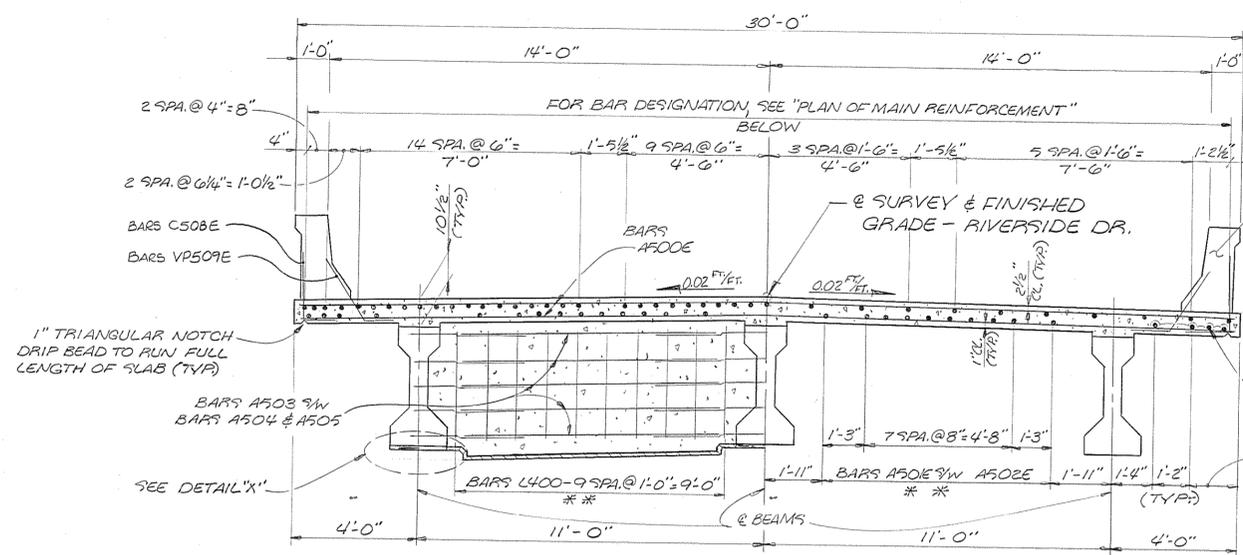

NOTE: (1) DENOTES 21-BARS A700E  
 \*\* DENOTES TYP. BTWN. BEAMS

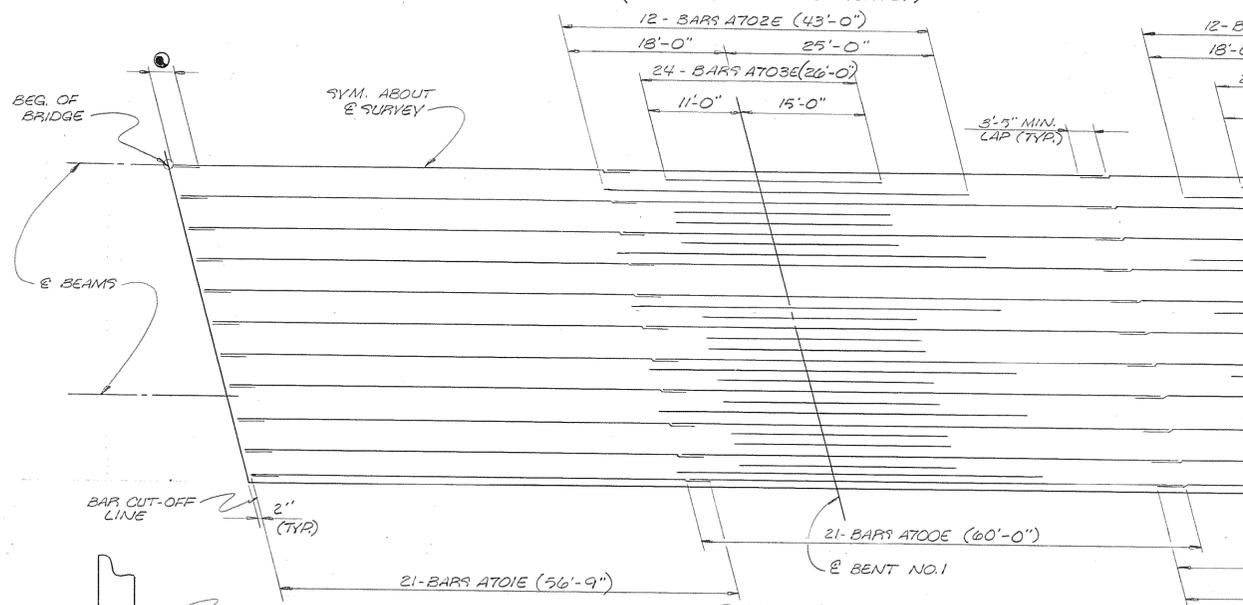

DEAD LOAD CORRECTION CURVE  
 DIMENSIONS SHOWN @ QUARTER POINTS OF SPAN.  
 SYMMETRICAL ABOUT BENT NO. 2 (EXCEPT AS SHOWN)  
 @ SURVEY - RIVERSIDE DR.

DEAD LOAD CORRECTION CURVE: THIS CURVE IS FOR DEAD LOAD SLAB & ALL DEAD LOADS THAT ARE APPLIED AFTER SLAB IS IN PLACE & SHOULD BE CORRECTED TO COMPENSATE FOR THE EFFECTS DUE TO VERTICAL CURVE. IF PRESTRESSED DECK PANELS ARE USED & THE BEAMS PROFILED AFTER PANELS ARE IN PLACE, REDUCE DEAD LOAD CORRECTION VALUES BY 25%.




NOTE: SLAB CONSTRUCTION JOINTS MAY BE LOCATED AT THE CONTRACTOR'S OPTION EXCEPT NO JOINT MAY BE LOCATED CLOSER THAN 1/4 SPAN LENGTH FROM AN INTERIOR SUPPORT. THE CONTRACTOR SHALL MAKE ADEQUATE PROVISIONS DURING PLACEMENT OF SLAB TO PREVENT THE EXT. BEAM FROM TWISTING. NO EQUIPMENT SHALL BE PERMITTED ON THE BRIDGE UNTIL ALL POURS ARE MADE & THE CONCRETE IS PROPERLY CURED.

NOTE: NO PORTION OF THE PARAPET SHALL BE POURED UNTIL THE ENTIRE DECK SLAB IS IN PLACE.

NOTE: WHEN POURING SLAB, PROVISIONS SHALL BE MADE FOR SETTING REINFORCING STEEL FOR PARAPET. THE PARAPET SHALL NOT BE POURED UNTIL THE SLAB IS POURED & CURED. ALSO SEE DWG. NO. STD-2-1.

NOTE: WHEN POURING WINGWALLS, PROVISIONS SHALL BE MADE FOR SETTING REINFORCING STEEL FOR WINGPOST & PARAPET. FOR DETAILS OF WINGPOST & PARAPET, SEE STD. DWG. STD-2-1.

NOTE: ALL GIRDERS TO BE SUPPORTED DURING CONSTRUCTION OF SLAB TO PREVENT ROTATION.

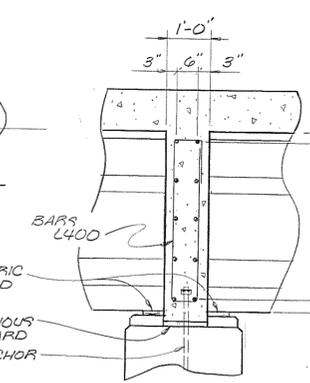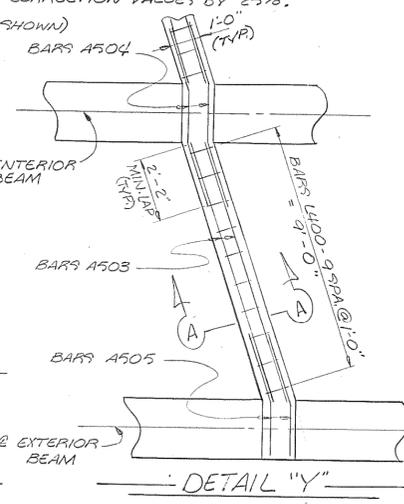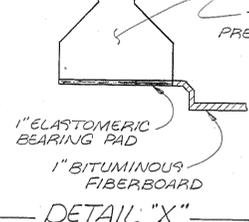

NOTE: SUPPORT DIAPHRAGMS SHALL BE POURED CONCURRENTLY WITH THE DECK SLAB & INCLUDED IN THE QUANTITY FOR ITEM 604-03.09.

SPECIAL NOTE FOR ANCHOR BOLTS AT BENTS: ANCHOR BOLT ASSEMBLIES AT BENTS SHALL BE IN ACCORDANCE WITH STANDARD DWG. STD-G-1.



DESIGNED BY REGINA HILL DATE 7-91  
 DRAWN BY JERRE PATTON DATE 10-91  
 SUPERVISED BY R.A.P. & R.L.H. DATE 10-91  
 CHECKED BY R.E. HILL DATE 11-91

ESTIMATED QUANTITIES

CLASS "D" CONCRETE (BRIDGE DECK)	CLASS "A" CONCRETE (BRIDGES)	EPOXY-COATED STEEL BAR REINFORCEMENT	STEEL BAR REINFORCEMENT
2.45 CY.	18 CY.	68,139 LBS.	2,894 LBS.

CORRECT Edward R. Wasserman  
 ENGINEER OF STRUCTURES

