



THIS DOCUMENT HAS BEEN DIGITALLY SIGNED AND SEALED BY:
Joseph Burchfield Digitally signed by Joseph Burchfield
 Date: 2026.02.04 09:16:33 -05'00'

PRINTED COPIES OF THIS DOCUMENT ARE NOT CONSIDERED SIGNED AND SEALED. THE SIGNATURE MUST BE VERIFIED ON THE ELECTRONIC DOCUMENTS.

TENNESSEE DEPARTMENT OF TRANSPORTATION
 7512 VOLKSWAGEN DRIVE
 CHATTANOOGA, TN
 JOSEPH H. BURCHFIELD, P.E. NO. 114814

THE ABOVE NAMED PROFESSIONAL ENGINEER SHALL BE RESPONSIBLE FOR THE FOLLOWING SHEETS IN ACCORDANCE OF TENN. CODE ANN. §62-2-306.

SHEET NAME	SHEET NO.
SIGNATURE SHEETS	ROADWAY-SIGN3
ROADWAY INDEX, STANDARD ROADWAY DRAWINGS, AND	
STANDARD TRAFFIC DESIGN DRAWINGS	1A
TYPICAL SECTIONS AND PAVEMENT SCHEDULE	2B, 2B1

YEAR	PROJECT NO.	SHEET NO.
2026	STP-64(27)	ROADWAY-SIGN3
	08S064-F8-002	
	STP-99(78)	
	08S099-F8-002	

REV. 02-03-26
 ADDED SHEET

**STATE OF TENNESSEE
 DEPARTMENT OF TRANSPORTATION**

**SIGNATURE
 SHEET**

ROADWAY INDEX

SHEET NAME	SHEET NO.
SIGNATURE SHEETS..... ROADWAY-SIGN1-3	
TITLE SHEET	1
ROADWAY INDEX, STANDARD ROADWAY DRAWINGS, AND STANDARD TRAFFIC DESIGN DRAWINGS	1A
ESTIMATED ROADWAY QUANTITIES.....	2, 2-1
TYPICAL SECTIONS AND PAVEMENT SCHEDULE	2B, 2B1
GENERAL NOTES.....	2C
SPECIAL NOTES.....	2D
ENVIRONMENTAL NOTES.....	2E, 2E1
TABULATED QUANTITIES	2F, 2F1
DETAIL SHEET.....	2G
UTILITY NOTES, AND UTILITY OWNERS.....	3
PAVEMENT EDGE DROP-OFF NOTES FOR TRAFFIC CONTROL	T1
NO PROJECT COMMITMENT SHEETS ARE INCLUDED IN THIS SET OF PLANS	

STANDARD ROADWAY DRAWINGS

DWG.	REV.	DESCRIPTION
10-100.00 STANDARD ROADWAY TITLE SHEET, ABBREVIATIONS, AND LEGENDS		
RD-TP-1	10-01-24	STANDARD ROADWAY DRAWINGS TITLE SHEET
RD-A-1	02-20-20	STANDARD ABBREVIATIONS A THROUGH L
RD-A-2		STANDARD ABBREVIATIONS M THROUGH Z
RD-L-1	02-20-20	STANDARD LEGEND
RD-L-1A		STANDARD LEGEND
10-107.00 SAFETY DESIGN AND GUARDRAILS		
S-GR31-1	03-13-25	GUARDRAIL DETAILS
S-GR31-1A	06-28-19	GUARDRAIL AND BLOCK-OUT DETAILS
S-GR31-1B		GUARDRAIL FASTENING HARDWARE
S-GR31-1C	07-07-23	GUARDRAIL GENERAL NOTES AND POST DETAILS
S-GRS-4	05-04-22	SPECIAL CASE GUARDRAIL HEIGHT TRANSITION DETAIL
S-GRT-2	06-28-19	TYPE 38 GUARDRAIL END TERMINAL
S-GRT-2R	06-28-19	EARTH PAD FOR TYPE 38 AND TYPE 21 TERMINAL (RETROFIT)


STANDARD TRAFFIC DESIGN DRAWINGS

DWG.	REV.	DESCRIPTION
10-204.00 DESIGN - TRAFFIC CONTROL		
T-M-1	01-24-25	DETAILS OF PAVEMENT MARKINGS FOR CONVENTIONAL ROADS AND MARKING ABBREVIATIONS
T-M-2	01-24-25	DETAILS OF PAVEMENT MARKINGS FOR CONVENTIONAL ROADS
T-M-3	01-24-25	MARKING STANDARDS FOR TRAFFIC ISLANDS, PAVED SHOULDERS AND MEDIANS FOR CONVENTIONAL ROADS
T-M-4	01-24-25	STANDARD INTERSECTION PAVEMENT MARKINGS
T-M-15	01-24-25	ASPHALT SHOULDER RUMBLE STRIP INSTALLATION DETAILS FOR INTERSTATE AND ACCESS CONTROLLED ROUTES
T-M-15A	01-24-25	ASPHALT SHOULDER RUMBLE STRIP INSTALLATION DETAILS FOR NON-ACCESS CONTROLLED RURAL ROUTES
T-M-16	01-24-25	RUMBLE STRIPE INSTALLATION LAYOUT
T-M-16A	01-24-25	RUMBLE STRIPE DETAILS FOR EDGE OF PAVEMENT AND CENTERLINE
T-WZ-10	03-26-25	ADVANCE ROAD WORK SIGNING ON HIGHWAYS AND FREEWAYS
T-WZ-13	03-26-25	TWO-OUTSIDE LANE CLOSURE FOR EXPRESSWAY AND FREEWAYS
T-WZ-FAB1	03-26-25	FLASHING YELLOW ARROW BOARD

TYPE	YEAR	PROJECT NO.	SHEET NO.
RESURF	2026	STP-64(27)	1A
		08S064-F8-002	
		STP-99(27)	
		08S099-F8-002	

REV. 12-12-25
 ADDED ROADWAY-SIGN2 TO INDEX
 REV. 02-03-26
 ADDED ROADWAY-SIGN3 TO INDEX

\$\$\$\$\$SYTIME\$\$\$\$\$
 \$\$\$\$\$\$DCONSPEC\$\$\$\$\$

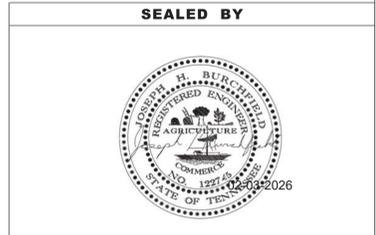


**STATE OF TENNESSEE
 DEPARTMENT OF TRANSPORTATION**


ROADWAY INDEX,
 STANDARD ROADWAY
 DRAWINGS AND
 STANDARD TRAFFIC
 DESIGN DRAWINGS

TYPE	YEAR	PROJECT NO.	SHEET NO.
RESURF	2026	STP-64(27)	2B
		08S064-F8-002	


REV. 02-03-26
ADDED CHIP SEAL TO AA2

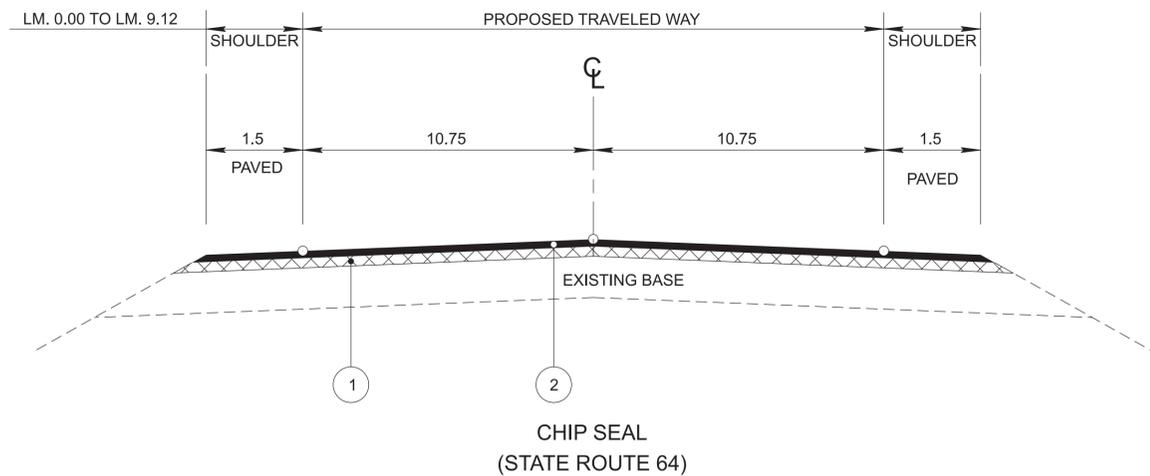

PROPOSED PAVEMENT SCHEDULE	
ALT "AA1"	1 THIN LIFT D MIX @ 85 LBS/SY ITEM 411-03.12 ACS MIX (PG64-22) THIN LIFT ASHPALT
	2 BITUMINOUS SEAL COAT (CHIP SEAL) 405-01.01 BITUMINOUS MATERIAL (BSC) AT 0.17-0.45 GAL./ SQ. YD., TON 405-01.02 MINERAL AGGREGATE (BSC) AT 17-30 LB./ SQ. YD., TON

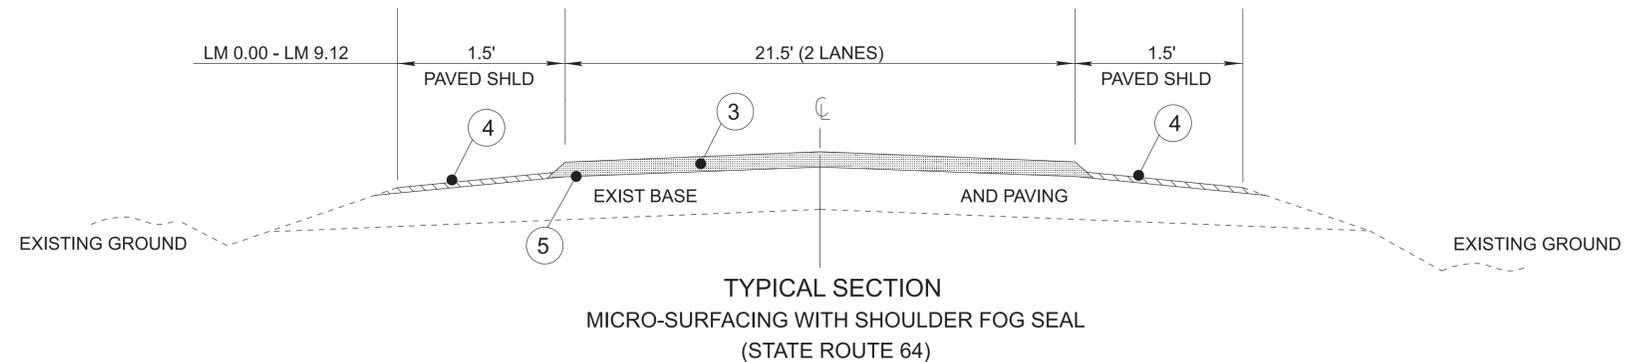


PROPOSED PAVEMENT SCHEDULE	
ALT "AA2"	3 MICRO-SURFACING @ APPROX. 24 LBS/SY ITEM 414-03.02 MICRO-SURFACING, (S.Y.)
	4 HIGH PERFORMANCE FOG SEAL FOR SHOULDERS @ RATE OF 0.10 TO 0.15 GAL/SY ITEM 403-01.10 HIGH PERFORMANCE FOG SEALS FOG SEAL TO BE COMPLETED PRIOR TO FINAL STRIPING.
	5 BITUMINOUS SEAL COAT (CHIP SEAL) 405-01.01 BITUMINOUS MATERIAL (BSC) AT 0.17-0.45 GAL./ SQ. YD., TON 405-01.02 MINERAL AGGREGATE (BSC) AT 17-30 LB./ SQ. YD., TON

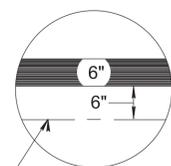

LANE JOINT IS TO BE OFF SET 6" FROM CENTER OF ROADWAY.

THE CONTRACTOR SHALL ENSURE A FLUSH TRANSITION WITH EXISTING PAVEMENT AT BEGIN/END PROJECT.

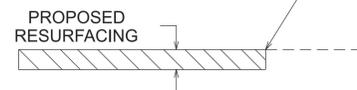

PAVEMENT TIE-IN DETAIL

SEALED BY




STATE OF TENNESSEE
DEPARTMENT OF TRANSPORTATION

TYPICAL
SECTIONS AND
PAVEMENT
SCHEDULE



\$\$\$\$\$SYTIME\$\$\$\$\$
\$\$\$\$\$DGN\$PEC\$\$\$\$\$

TYPE	YEAR	PROJECT NO.	SHEET NO.
RESURF	2026	STP-99(78) 08S099-F8-002	2B-1



REV. 02-03-26
ADDED CHIP SEAL TO AA2

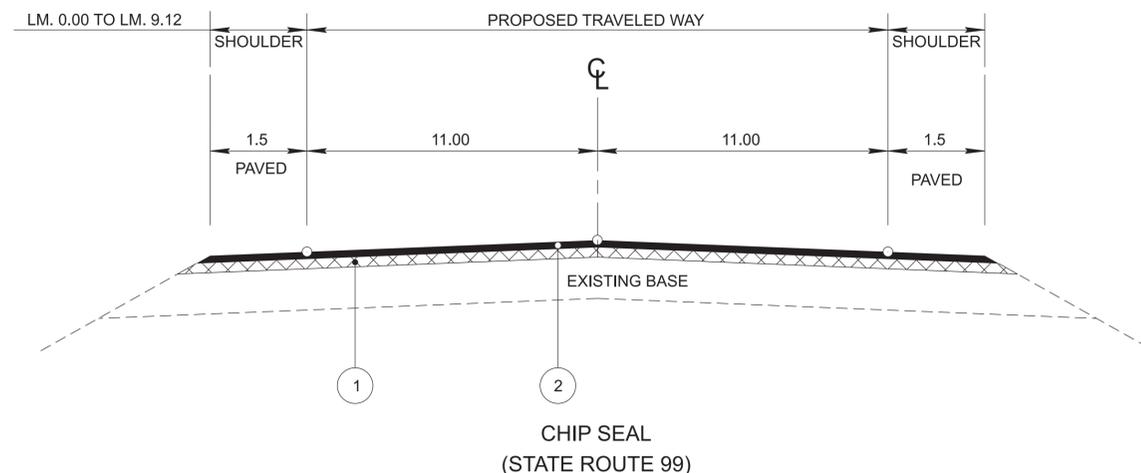

PROPOSED PAVEMENT SCHEDULE	
ALT "AA1"	1 THIN LIFT D MIX @ 85 LBS/SY ITEM 411-03.12 ACS MIX (PG64-22) THIN LIFT ASHPALT
	2 BITUMINOUS SEAL COAT (CHIP SEAL) 405-01.01 BITUMINOUS MATERIAL (BSC) AT 0.17-0.45 GAL./ SQ. YD., TON 405-01.02 MINERAL AGGREGATE (BSC) AT 17-30 LB./ SQ. YD., TON

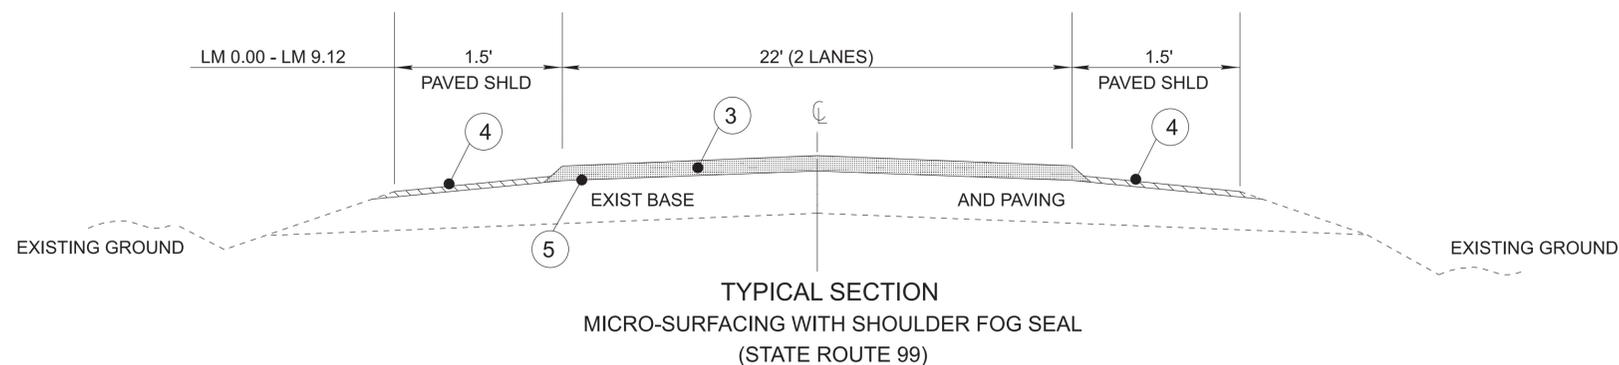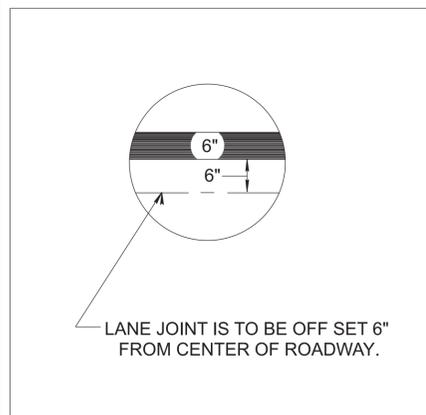

PROPOSED PAVEMENT SCHEDULE	
ALT "AA2"	3 MICRO-SURFACING @ APPROX. 24 LBS/SY ITEM 414-03.02 MICRO-SURFACING, (S.Y.)
	4 HIGH PERFORMANCE FOG SEAL FOR SHOULDERS @ RATE OF 0.10 TO 0.15 GAL/SY ITEM 403-01.10 HIGH PERFORMANCE FOG SEALS FOG SEAL TO BE COMPLETED PRIOR TO FINAL STRIPING.
	5 BITUMINOUS SEAL COAT (CHIP SEAL) 405-01.01 BITUMINOUS MATERIAL (BSC) AT 0.17-0.45 GAL./ SQ. YD., TON 405-01.02 MINERAL AGGREGATE (BSC) AT 17-30 LB./ SQ. YD., TON

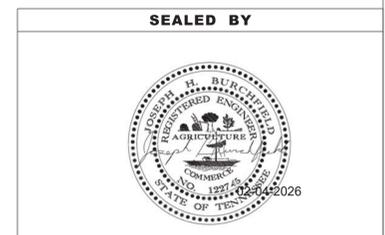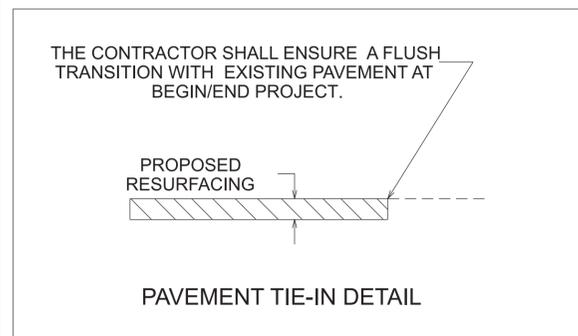

STATE OF TENNESSEE
DEPARTMENT OF TRANSPORTATION

TYPICAL
SECTIONS AND
PAVEMENT
SCHEDULE

\$\$\$\$\$TIME\$\$\$\$\$
\$\$\$\$\$DGN\$\$\$\$\$
\$\$\$\$\$SPEC\$\$\$\$\$