

Index Of Sheets

SEE INDEX SHEET 1A


STATE OF TENNESSEE
DEPARTMENT OF TRANSPORTATION
BUREAU OF ENGINEERING

KNOX COUNTY

I-640 INTERCHANGE AT NORTH BROADWAY
(PHASE II) IN KNOXVILLE
I640: FROM L.M. 5.38 TO LOG MILE 6.43
S.R. 33: FROM EASTBOUND I640 EXIT RAMP TO 0.1 MILE NORTH OF S.R.331

GRADE, DRAIN, BASE, PAVE, BRIDGE, RETAINING WALLS, SIGNALIZATION,
SIGNS, LIGHTING, PAVEMENT MARKING, & UTILITIES


STATE HIGHWAY NO. 33 F.A.H.S. NO. 640

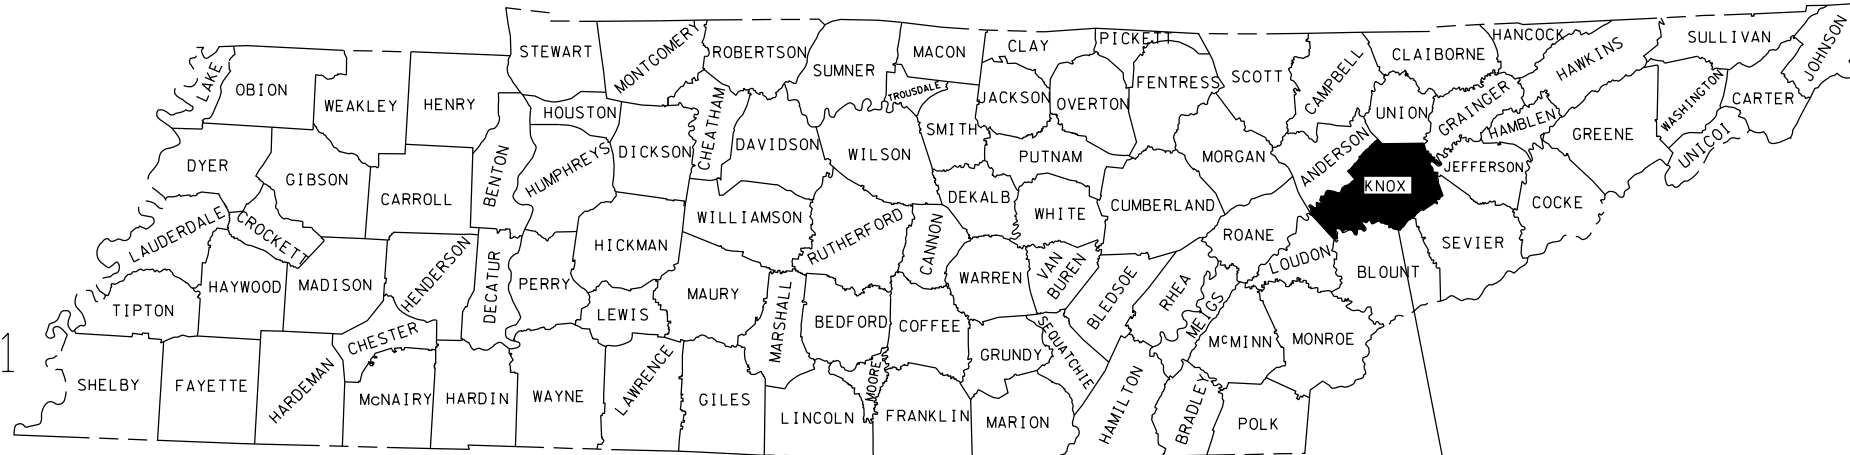


KNOX COUNTY

NO EXCLUSIONS
NO EQUATIONS


BEGIN PROJECT NH-I-640-7(161) (CONST.)
STA. 105+80.00

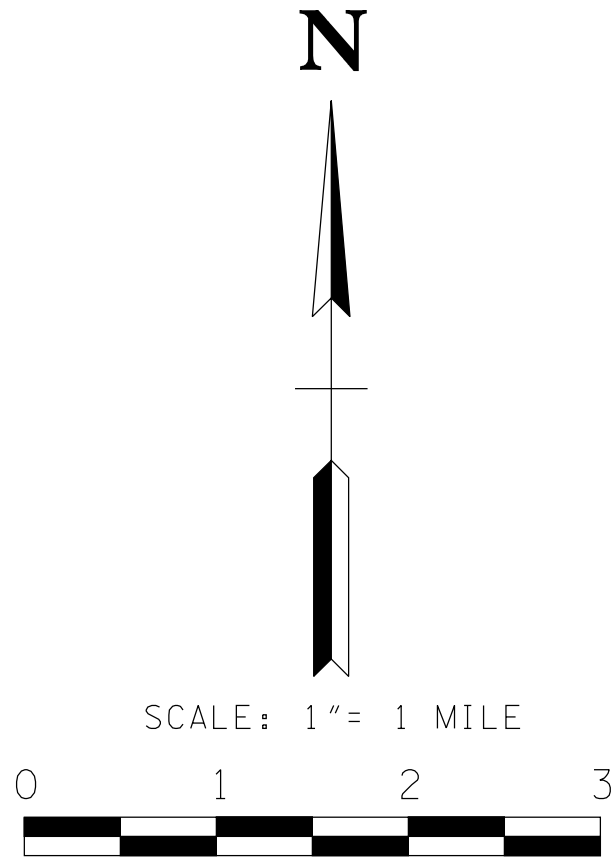

END PROJECT NH-I-640-7 (161) (CONST.)
STA. 163+50.00

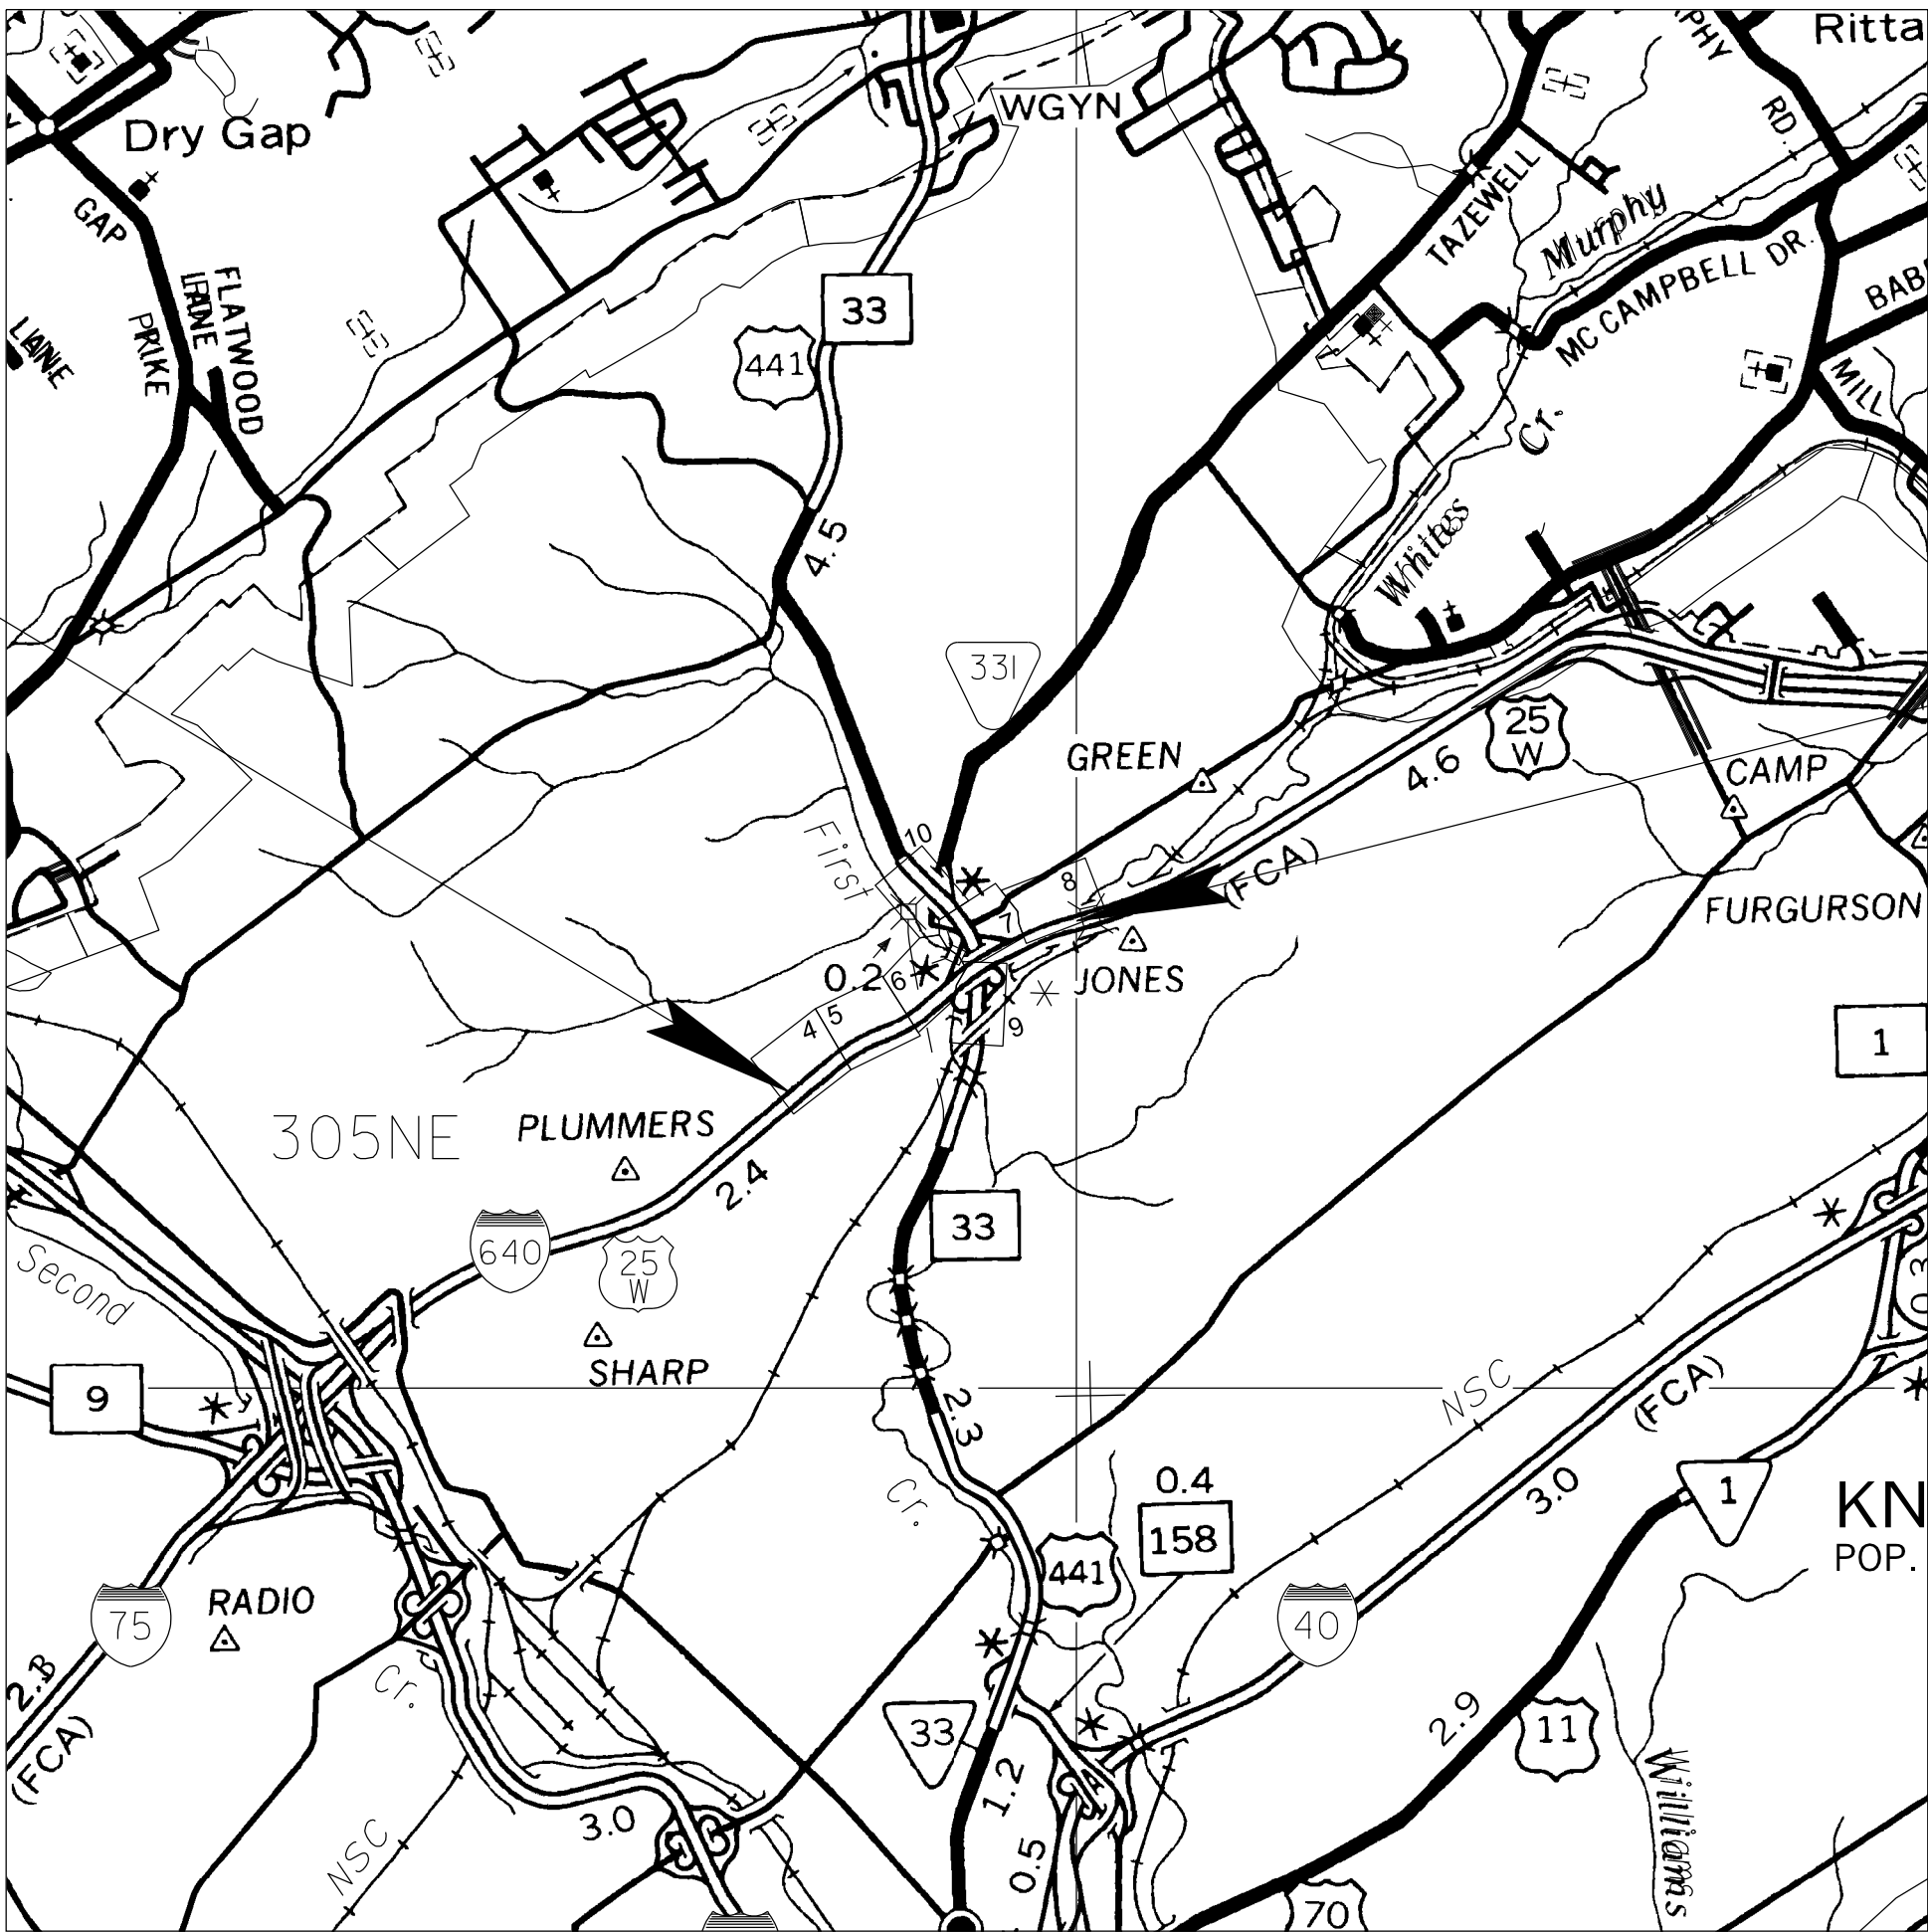

SCALE: 1"= 5280'

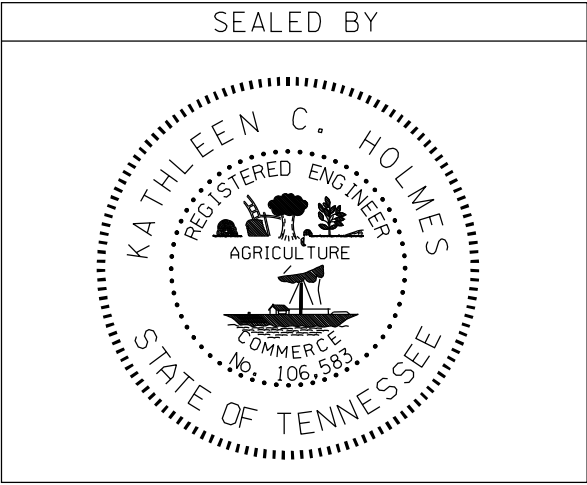

APPROVED: Paul D. Rogers
CHIEF ENGINEER

DATE: _____

APPROVED: [Signature]
COMMISSIONER

SPECIAL NOTES

PROPOSALS MAY BE REJECTED BY THE COMMISSIONER IF ANY OF THE UNIT PRICES
CONTAINED THEREIN ARE OBVIOUSLY UNBALANCED, EITHER EXCESSIVE OR BELOW
THE REASONABLE COST ANALYSIS VALUE.

THIS PROJECT TO BE CONSTRUCTED UNDER THE STANDARD SPECIFICATIONS OF THE
TENNESSEE DEPARTMENT OF TRANSPORTATION DATED JANUARY 1, 2015 AND ADDITIONAL
SPECIFICATIONS AND SPECIAL PROVISIONS CONTAINED IN THE PLANS AND IN
THE PROPOSAL CONTRACT.

TDOT DESIGN MANAGER FREDERICK MILLER, P.E.
DESIGNED BY CDM Smith
DESIGNER KATHLEEN C. HOLMES, P.E. CHECKED BY DOUG PARKER, P.E.
P.E. NO. 47008-1143-44
PIN NO. 103029.00

ROADWAY LENGTH (I-640) 1.034 MILES
BRIDGE LENGTH (I-640) 0.059 MILES
PROJECT LENGTH (I-640) 1.093 MILES

ORIGINAL SURVEY 2006
UPDATED SURVEY 2012

TRAFFIC DATA-SR33	
ADT (2015)	48,568
ADT (2035)	58,240
DHV (2035)	6,989
D	61 - 39
T (ADT)	4 %
T (DHV)	4 %
V	55 MPH

TRAFFIC DATA-I640	
ADT (2015)	66,040
ADT (2035)	74,248
DHV (2035)	9,506
D	57 - 43
T (ADT)	4 %
T (DHV)	4 %
V	55 MPH

U.S. DEPARTMENT OF TRANSPORTATION
FEDERAL HIGHWAY ADMINISTRATION

APPROVED: _____
DIVISION ADMINISTRATOR

DATE _____