
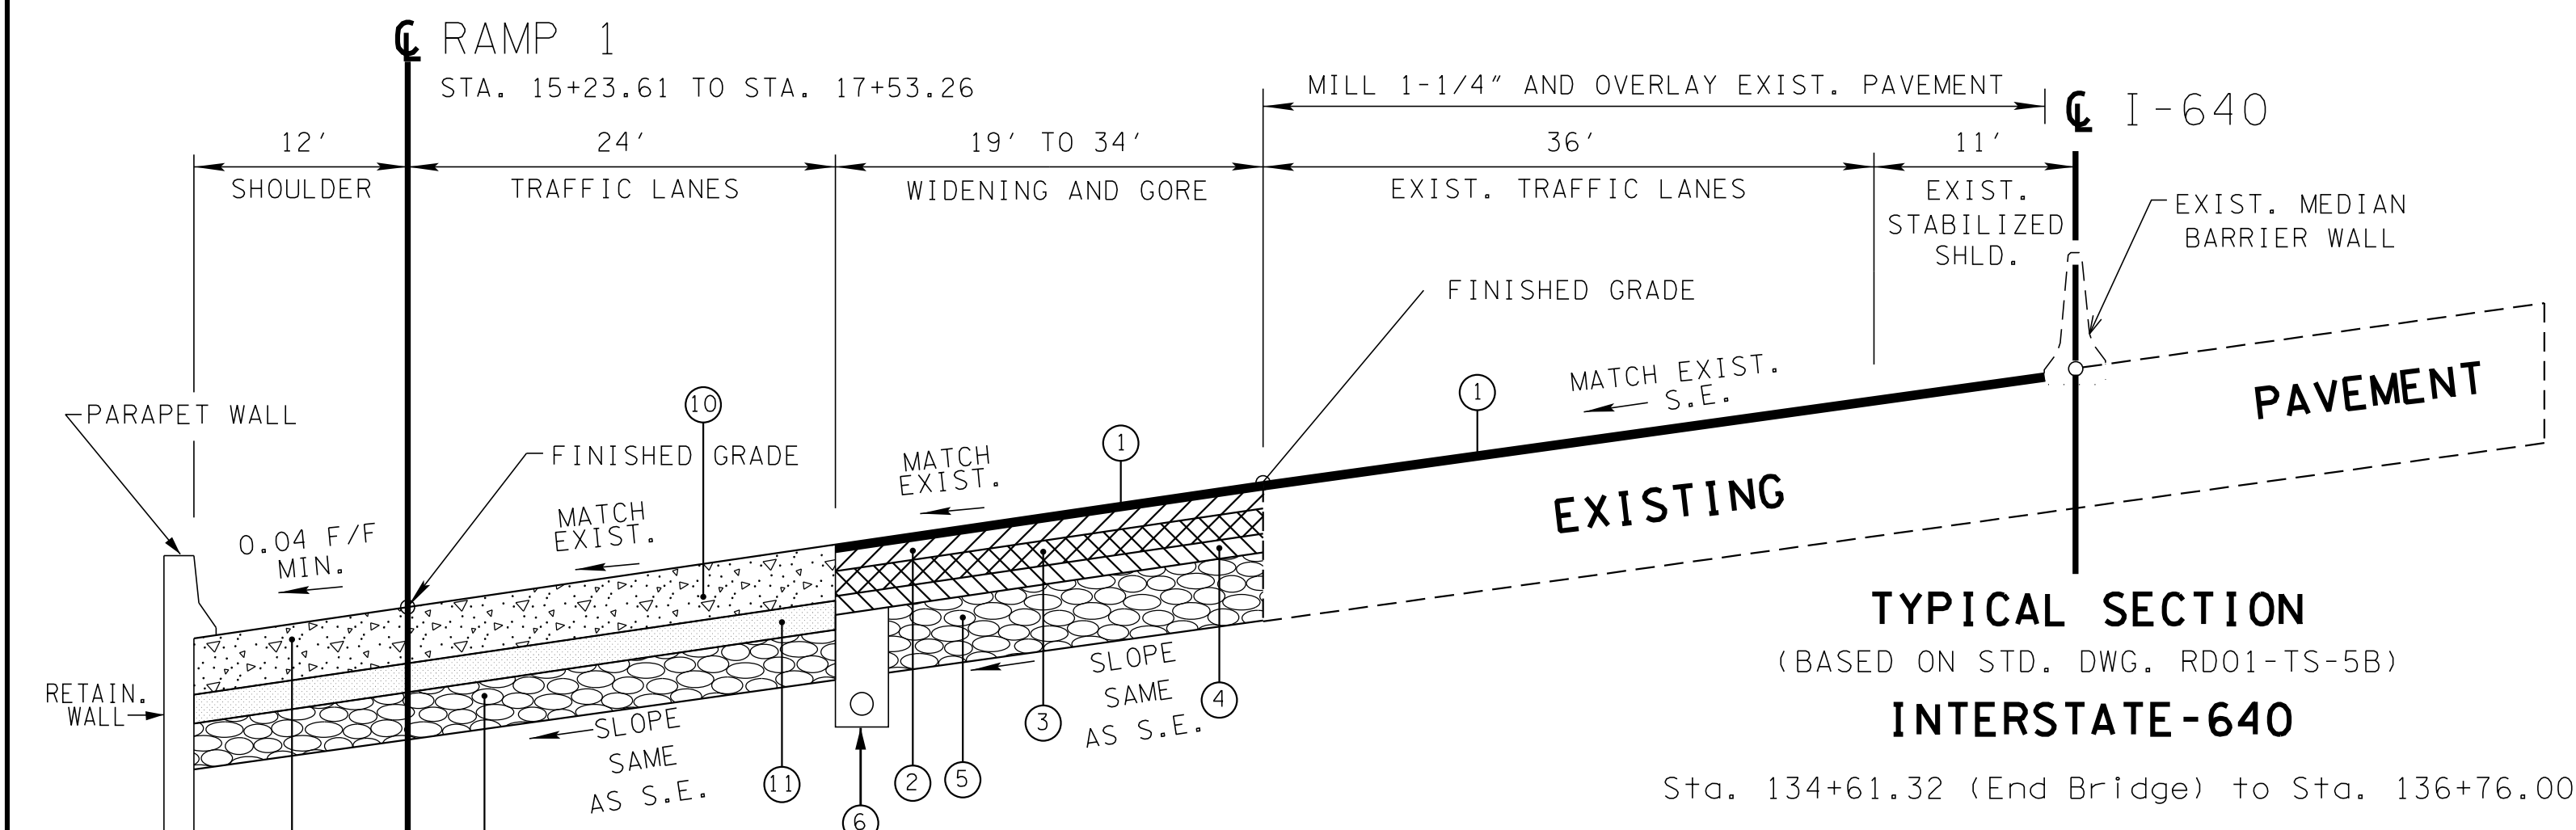
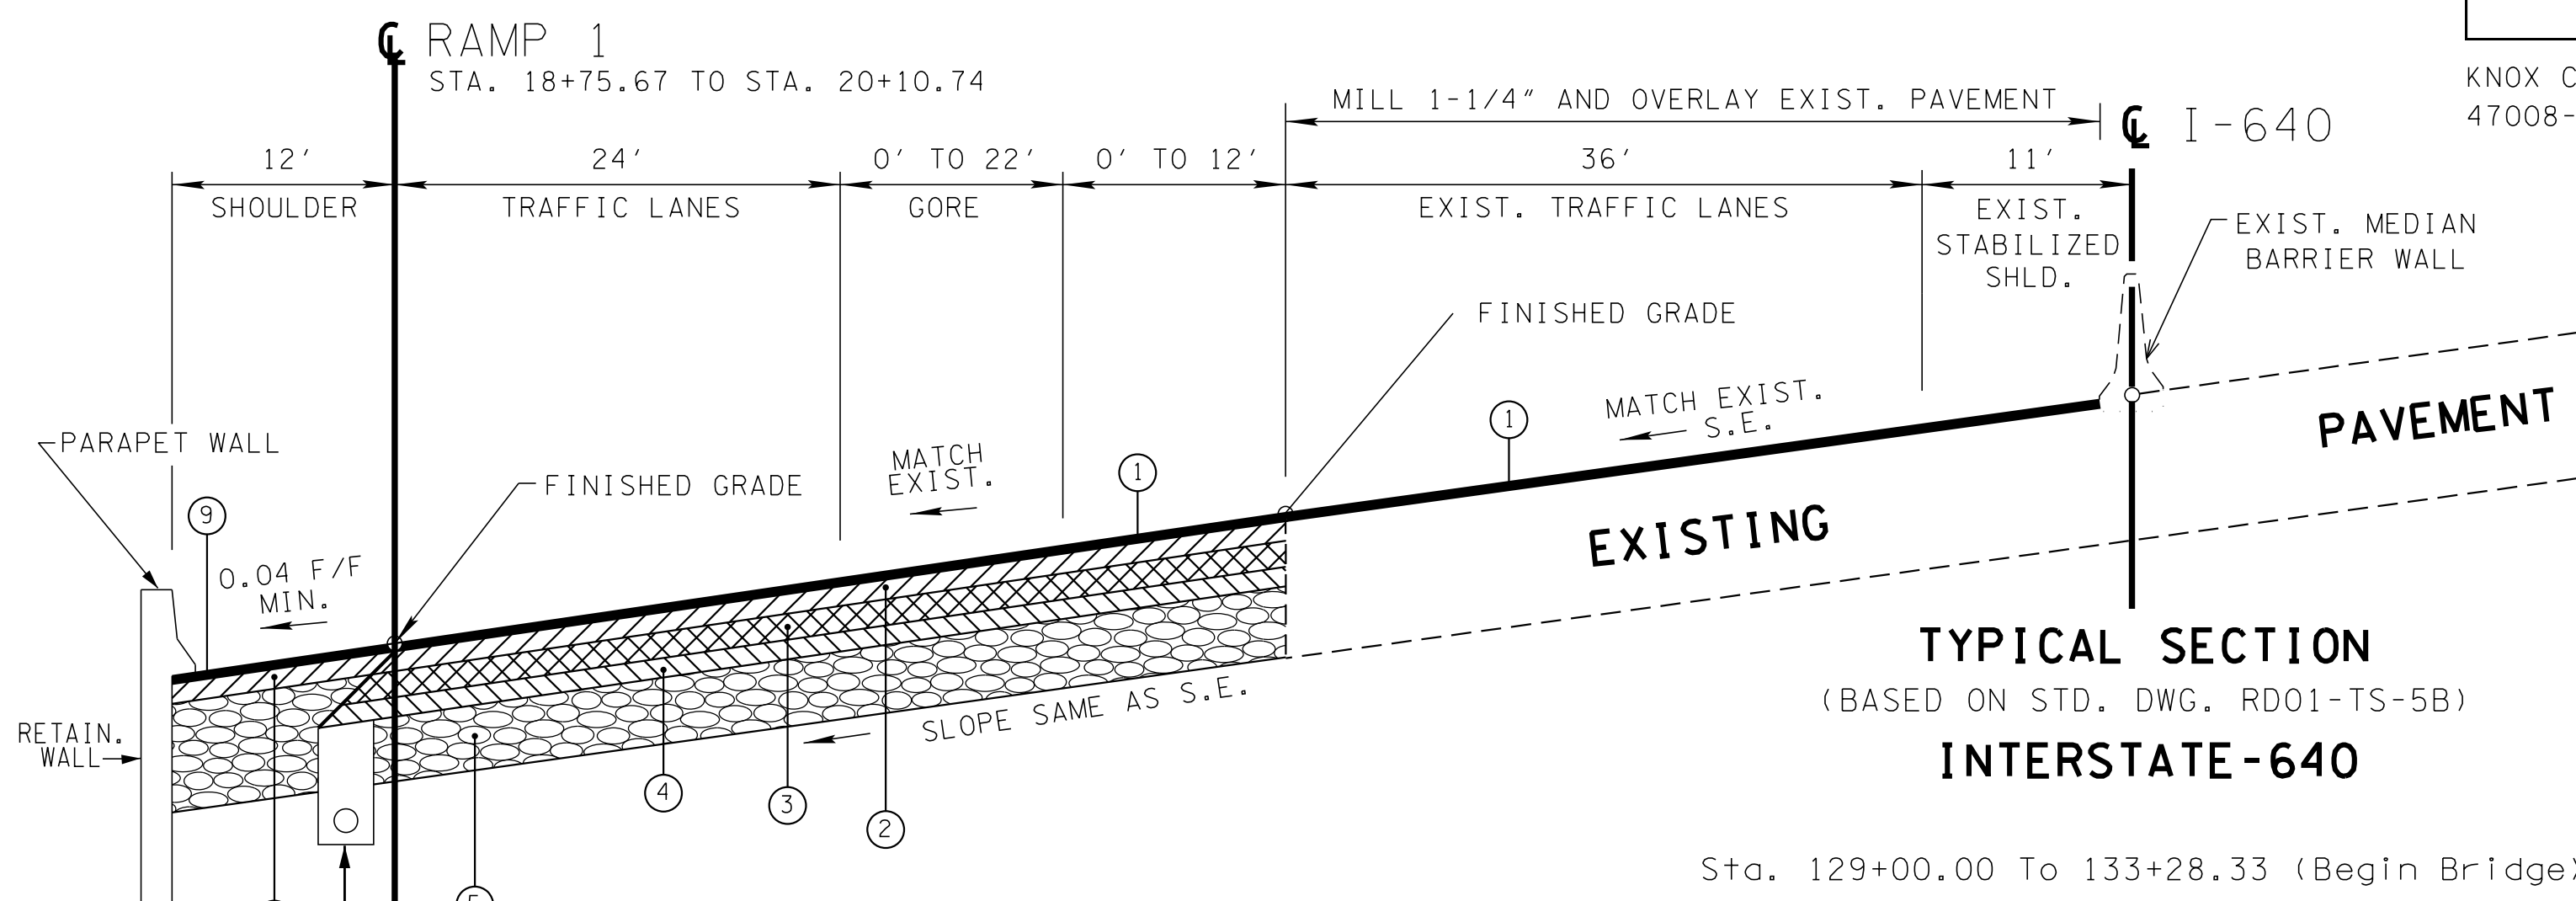


TYPE	YEAR	PROJECT NO.	SHEET NO.
R.O.W.	2014	NH-I-640-7(161)	2A
CONST.	2015	NH-I-640-7(161)	2D



KNOX CO.

47008-3150-44 (CONST.)

I-640

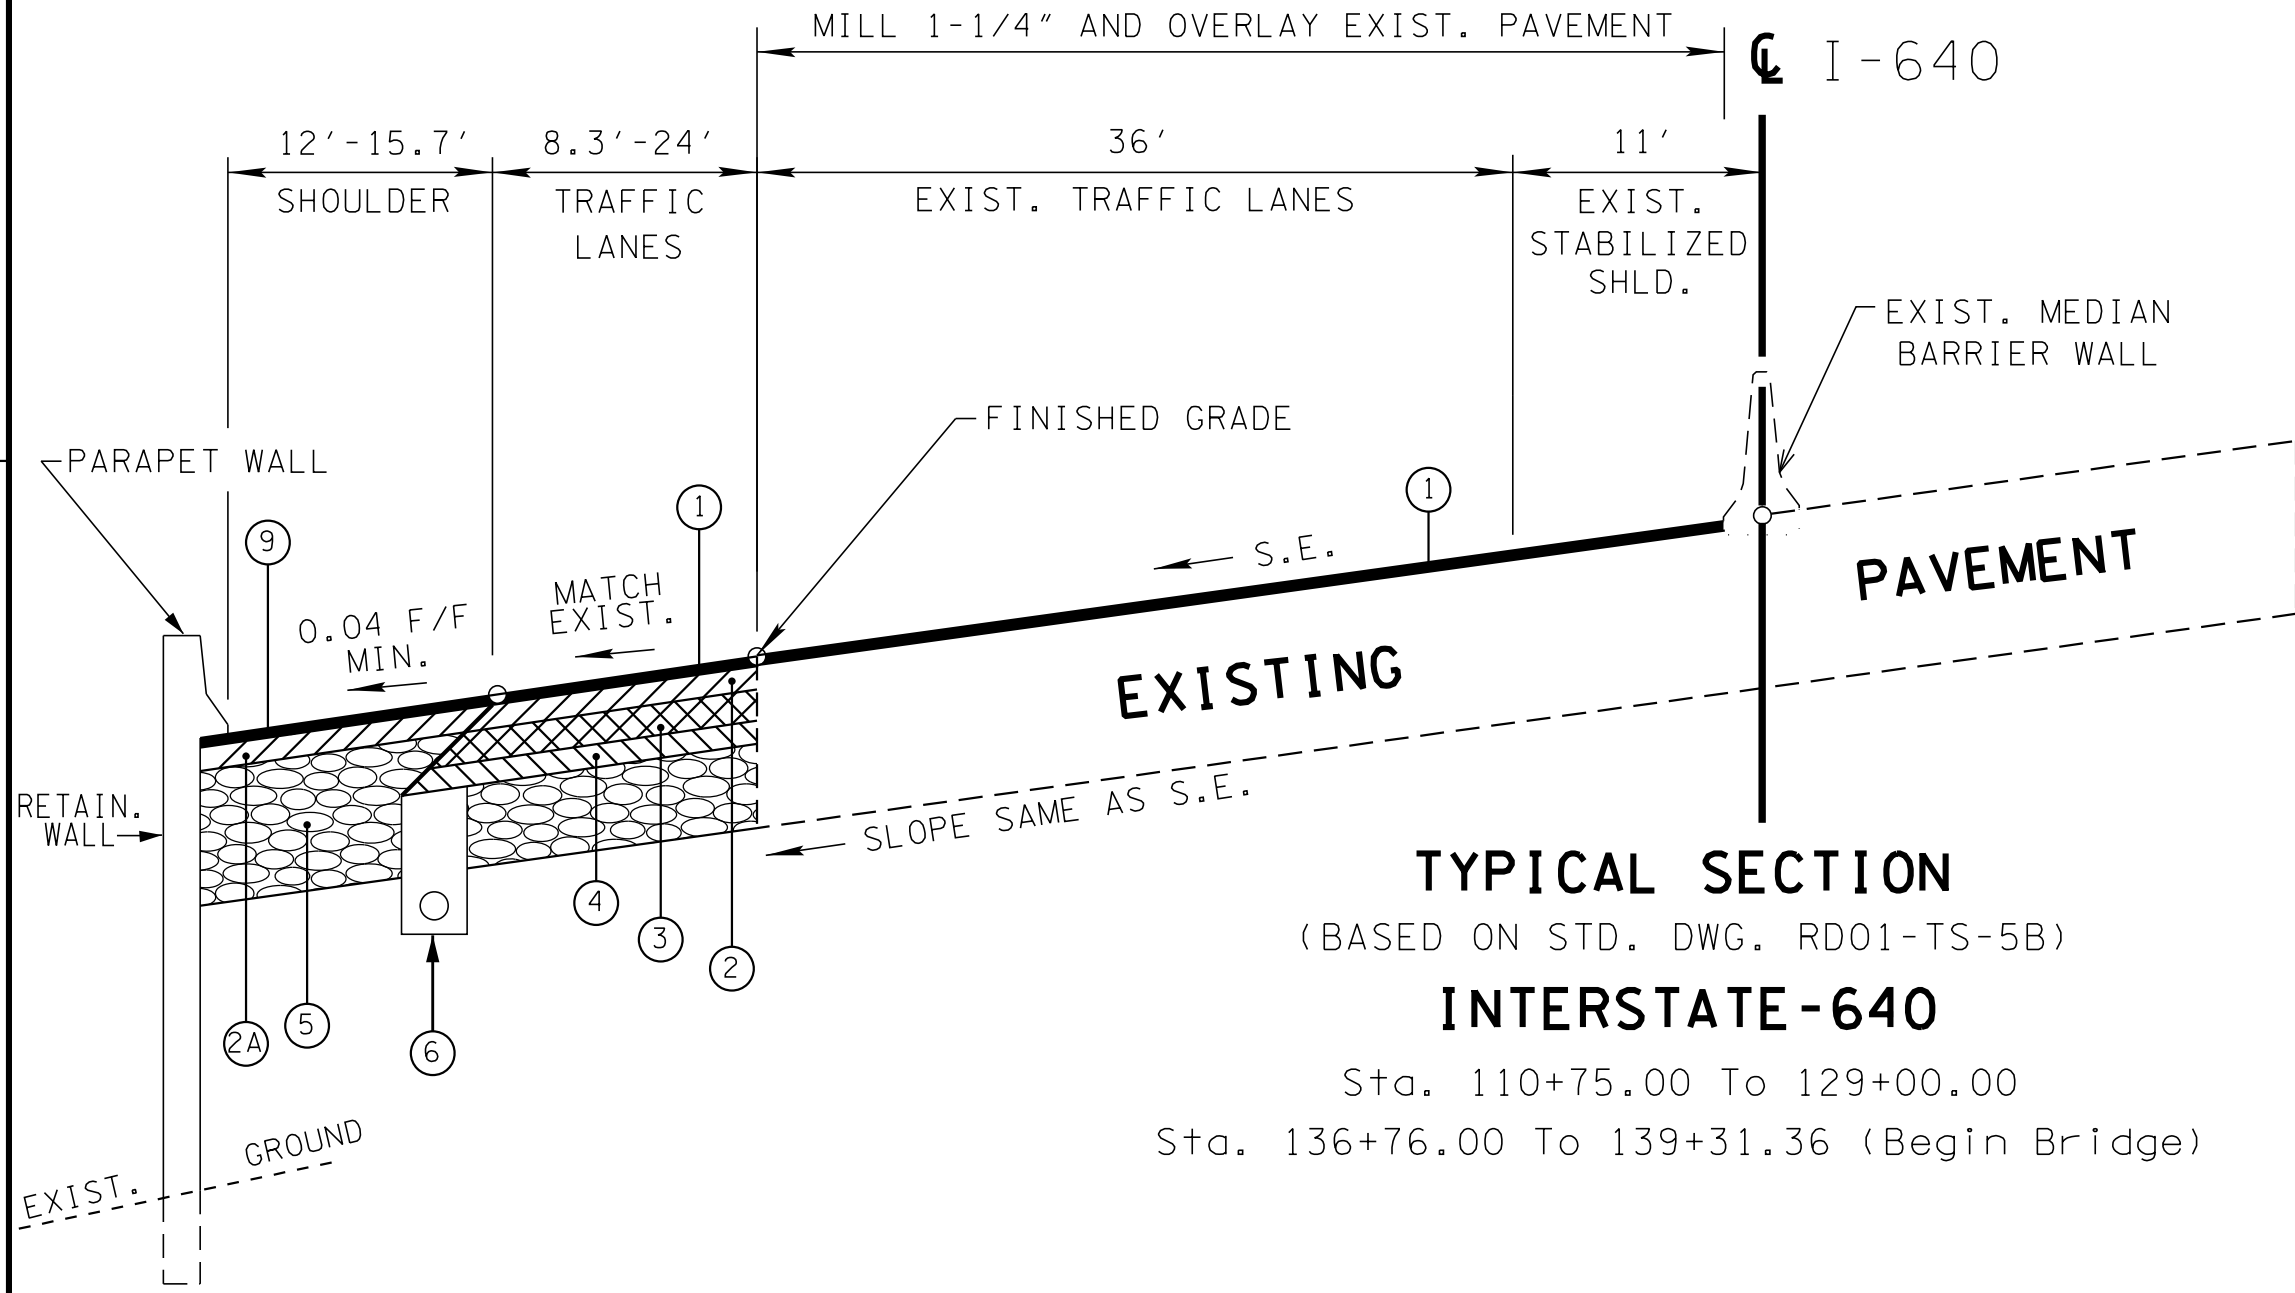

MILL AND OVERLAY EXISTING I-640 TRAFFIC LANES AS NOTED ON TYPICALS. SAW-CUTTING EXISTING ASPHALT FOR THE INTENDED PURPOSE OF ROADWAY WIDENING WILL BE REQUIRED OF THE CONTRACTOR. SAW-CUTTING WILL NOT BE MEASURED AND PAID FOR DIRECTLY BUT RATHER INCLUDED IN THE COST OF OTHER ITEMS.

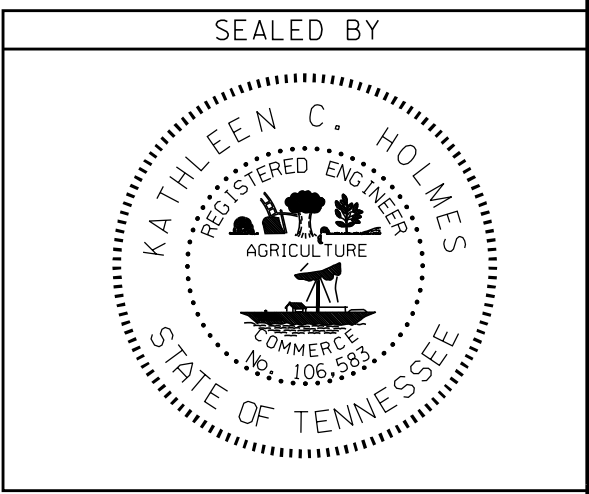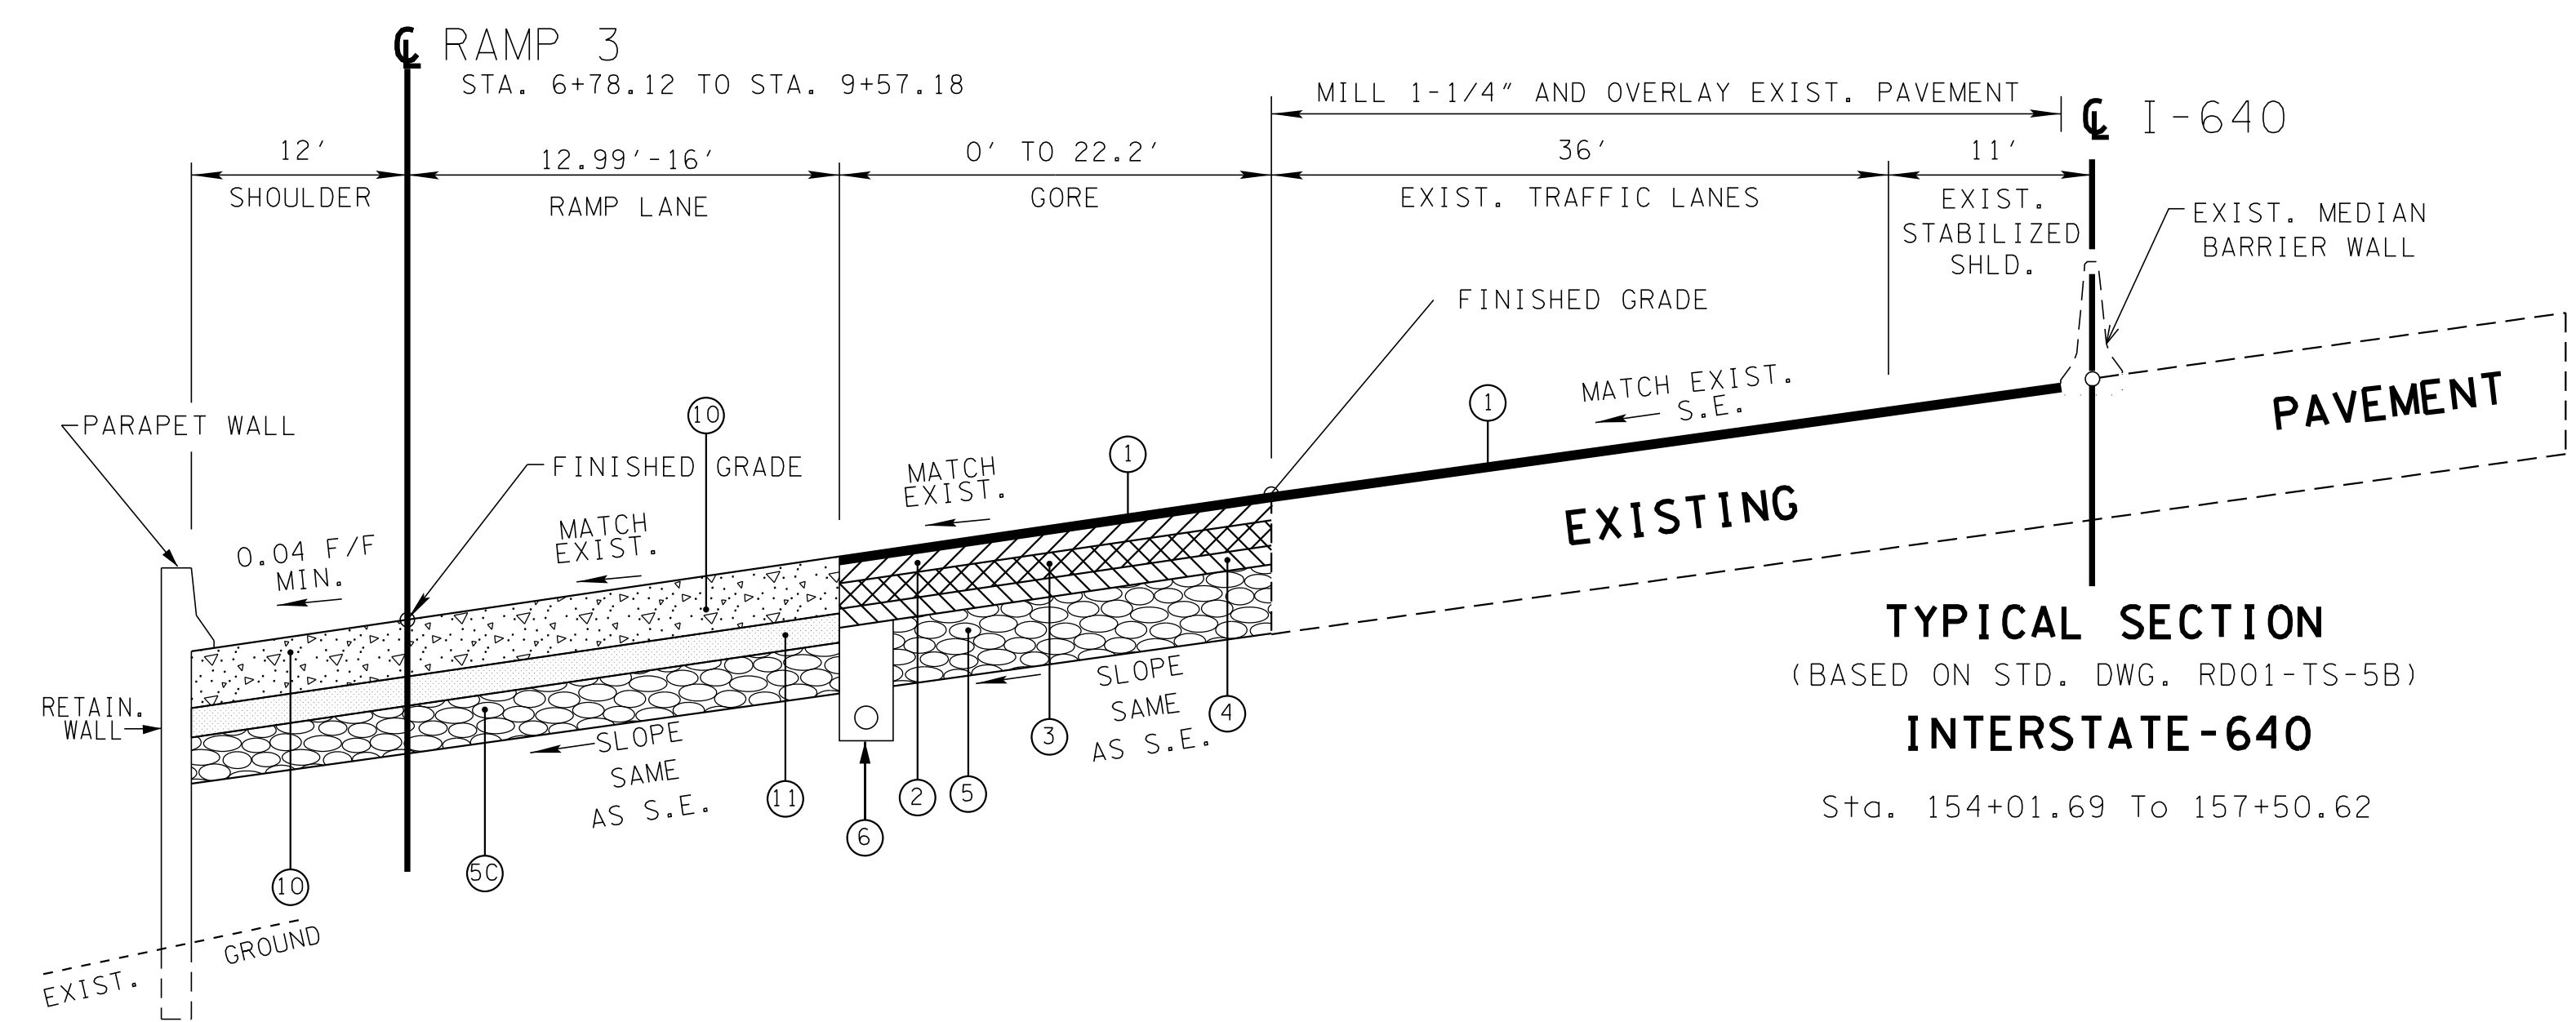

STATE OF TENNESSEE
DEPARTMENT OF TRANSPORTATION

TYPICAL
SECTIONS