



TYPE	YEAR	PROJECT NO.	SHEET NO.
R.O.W.	2014	NH-I-640-7(161)	2H
CONST.	2015	NH-I-640-7(161)	2K

KNOX CO. I-640
47008-3150-44 (CONST.)

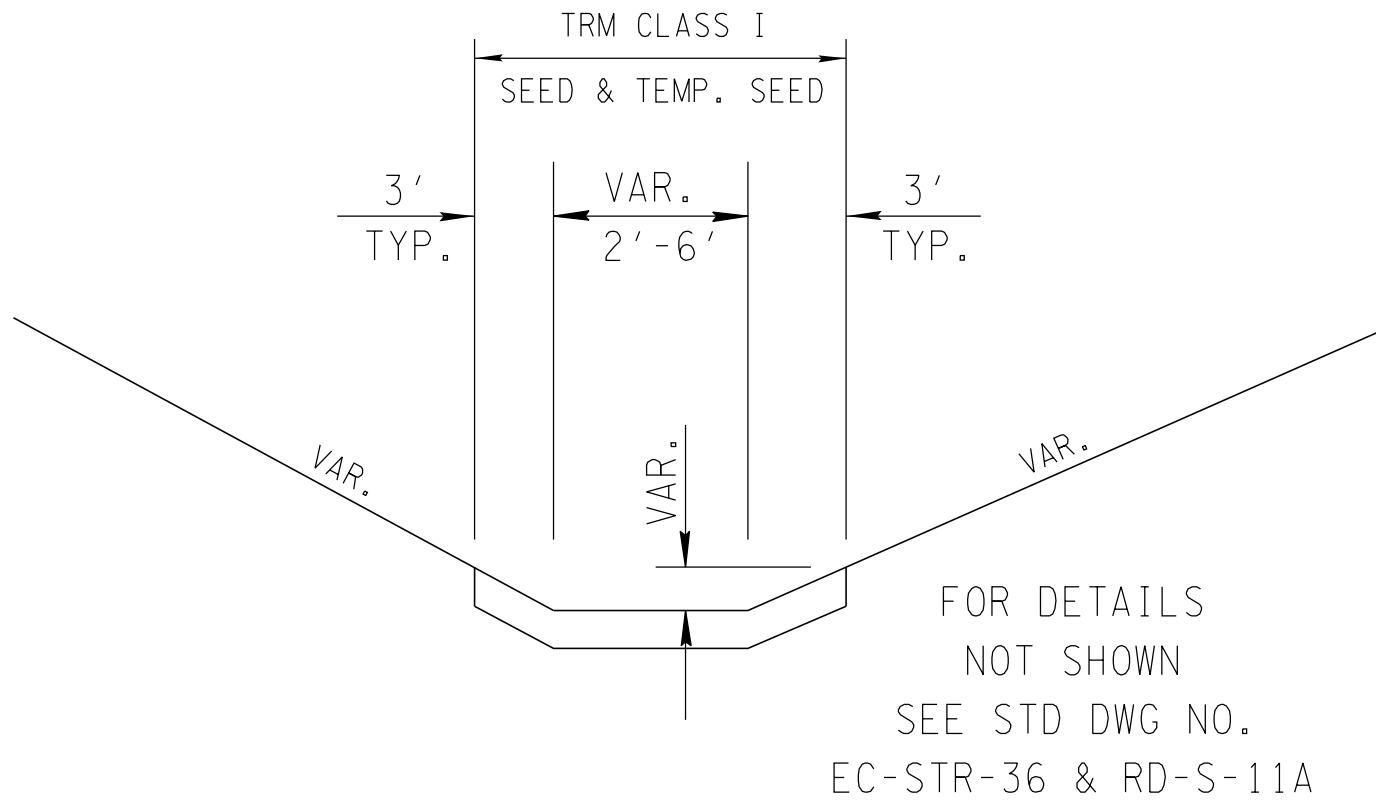


2' TRAPEZOIDAL DITCH
WITH TURF REINFORCEMENT MAT CLASS I
(2' T TRM I)

ROAD NAME	FROM STA.	TO STA.	LT/RT
MINT	10+15	10+95	RT.

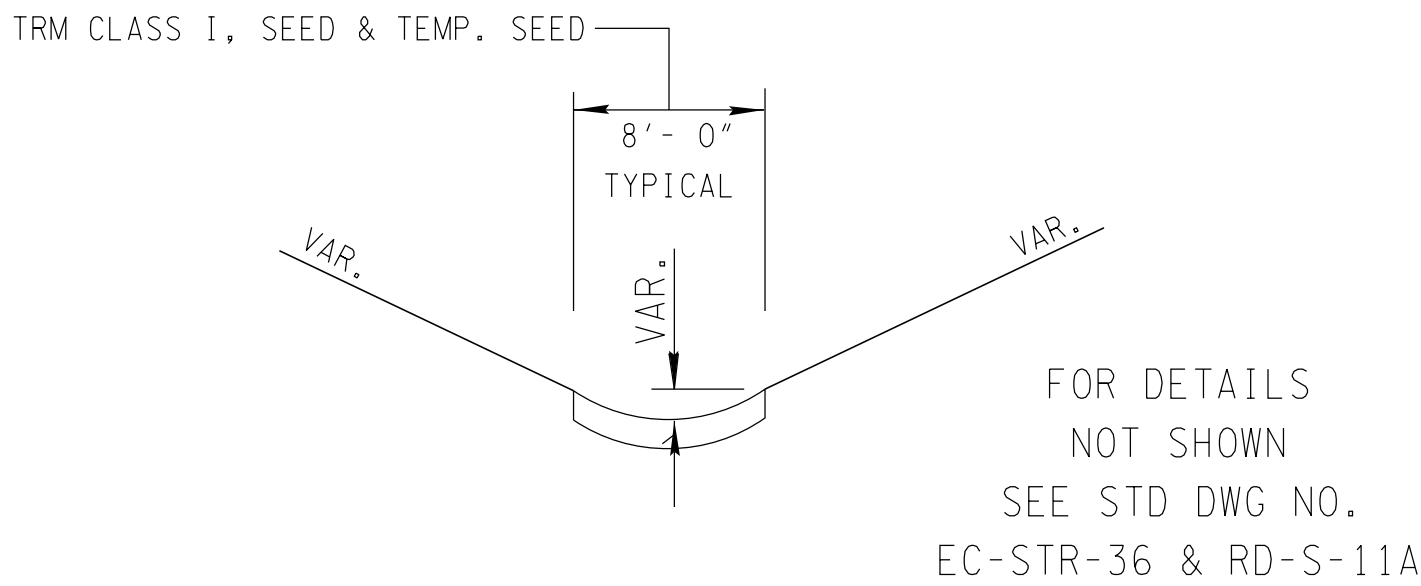


TYPICAL "V" DITCH
WITH TURF REINFORCEMENT MAT CLASS I
(V TRM I)

ROAD NAME	FROM STA.	TO STA.	LT/RT
I640	139+30	140+06	LT
I640	150+10	150+75	LT
RAMP 1	3+10	6+00	RT
RAMP 1	8+83	10+40	RT
RAMP 2	17+75	18+50	LT
RAMP 3	17+50	18+13	RT
ADDISON	41+42	42+15	LT
ADDISON	42+71	43+10	LT

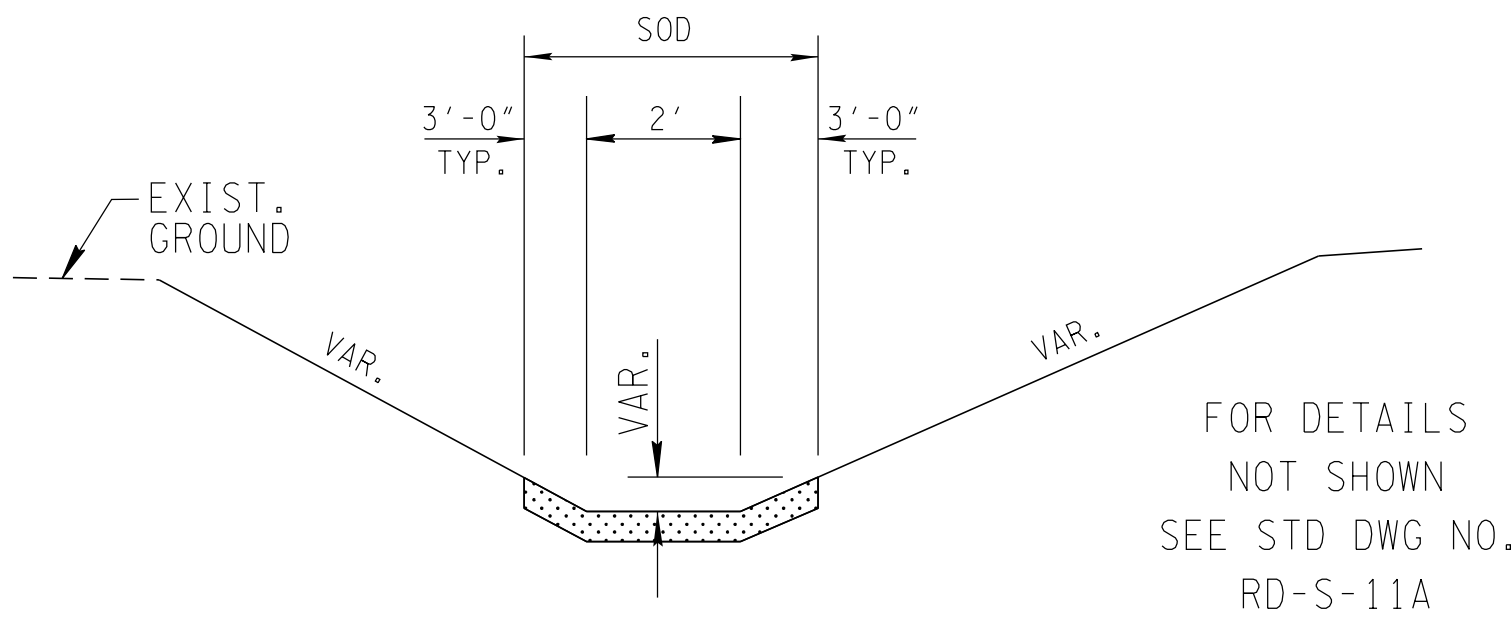


2' TRAPEZOIDAL SODDED DITCH
(2' T SOD)

ROAD NAME	FROM STA.	TO STA.	LT/RT
I-640	130+69	132+95	LT
RAMP 2	14+90	16+00	LT

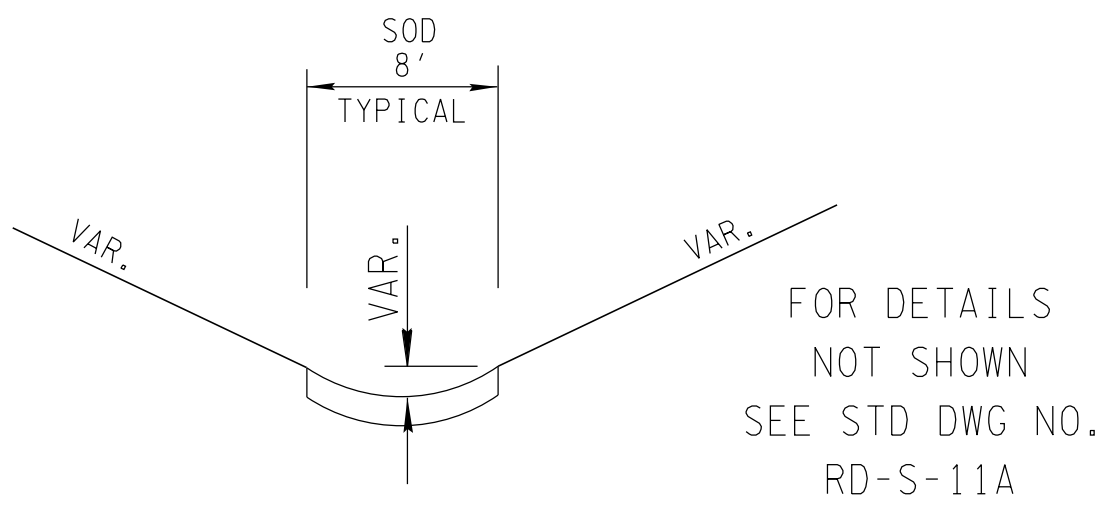


TYPICAL "V" SODDED DITCH
(V SOD)

ROAD NAME	FROM STA.	TO STA.	LT/RT
I-640	137+00	139+30	LT
I-640	144+50	145+50	LT
I-640	150+75	153+75	LT
RAMP 1	6+88	8+78	RT
RAMP 2	16+52	17+75	LT
RAMP 2	17+25	19+40	RT
RAMP 3	15+52	17+50	RT
MINT	10+20	10+78	RT

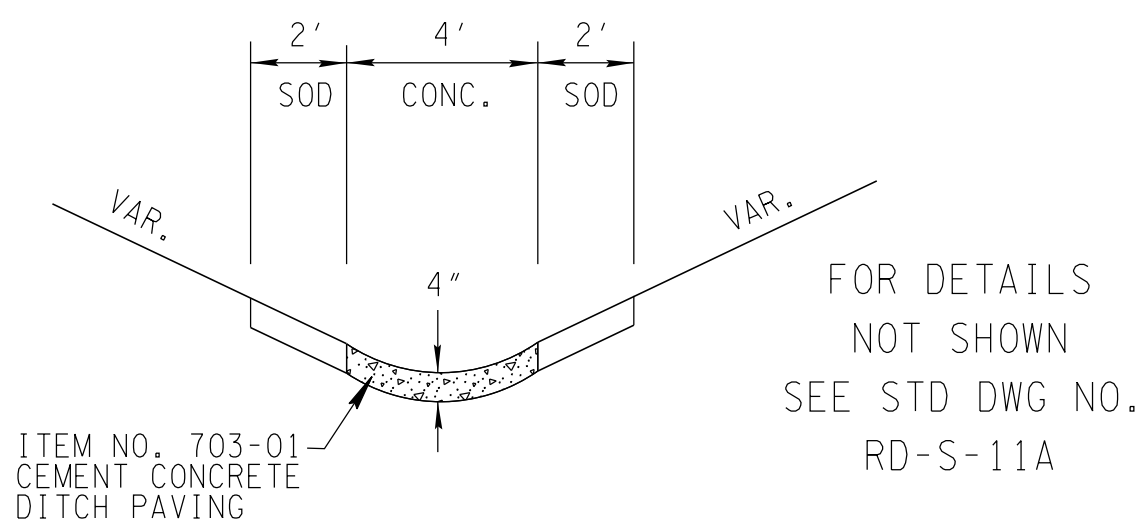

TYPICAL GEOMEMBRANE LINED
"V" CONCRETE DITCH
(V PAVE)

ROAD NAME	FROM STA.	TO STA.	LT/RT
RAMP 2	11+40	14+90	LT

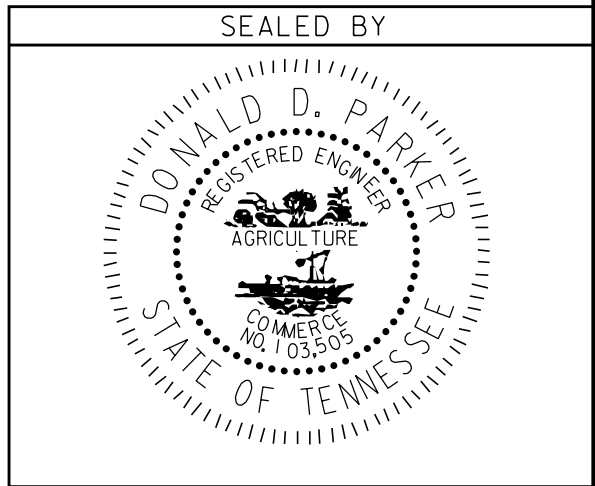

STATE OF TENNESSEE
DEPARTMENT OF TRANSPORTATION

TYPICAL SECTIONS