

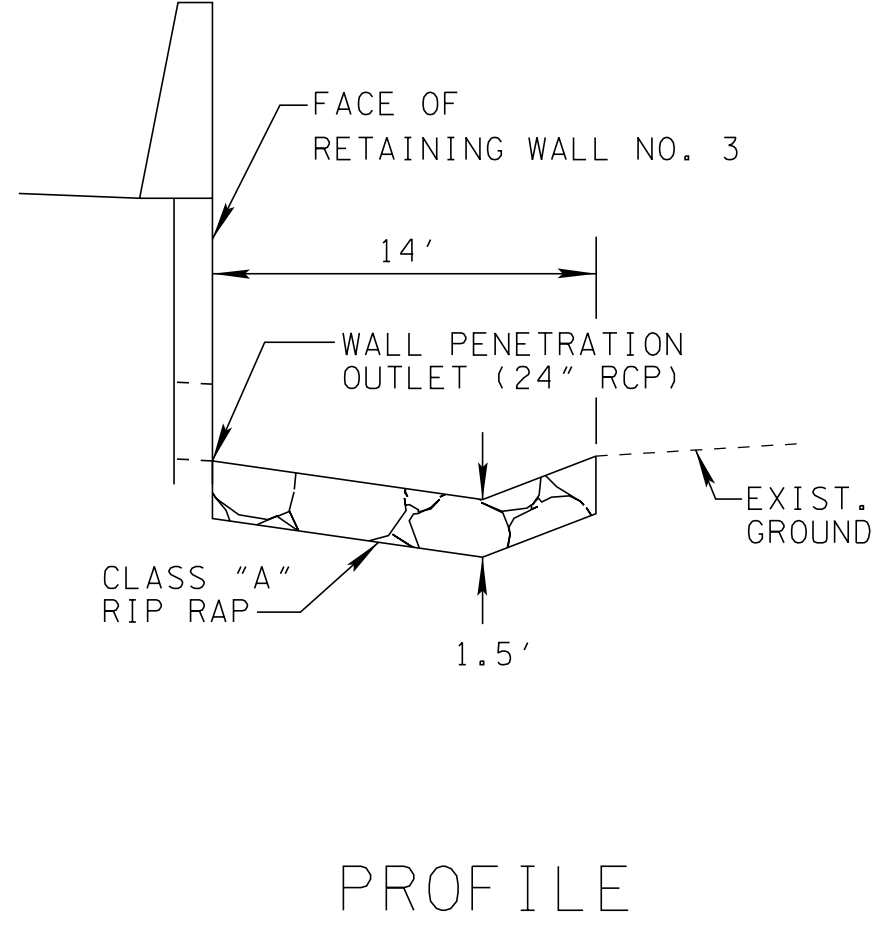
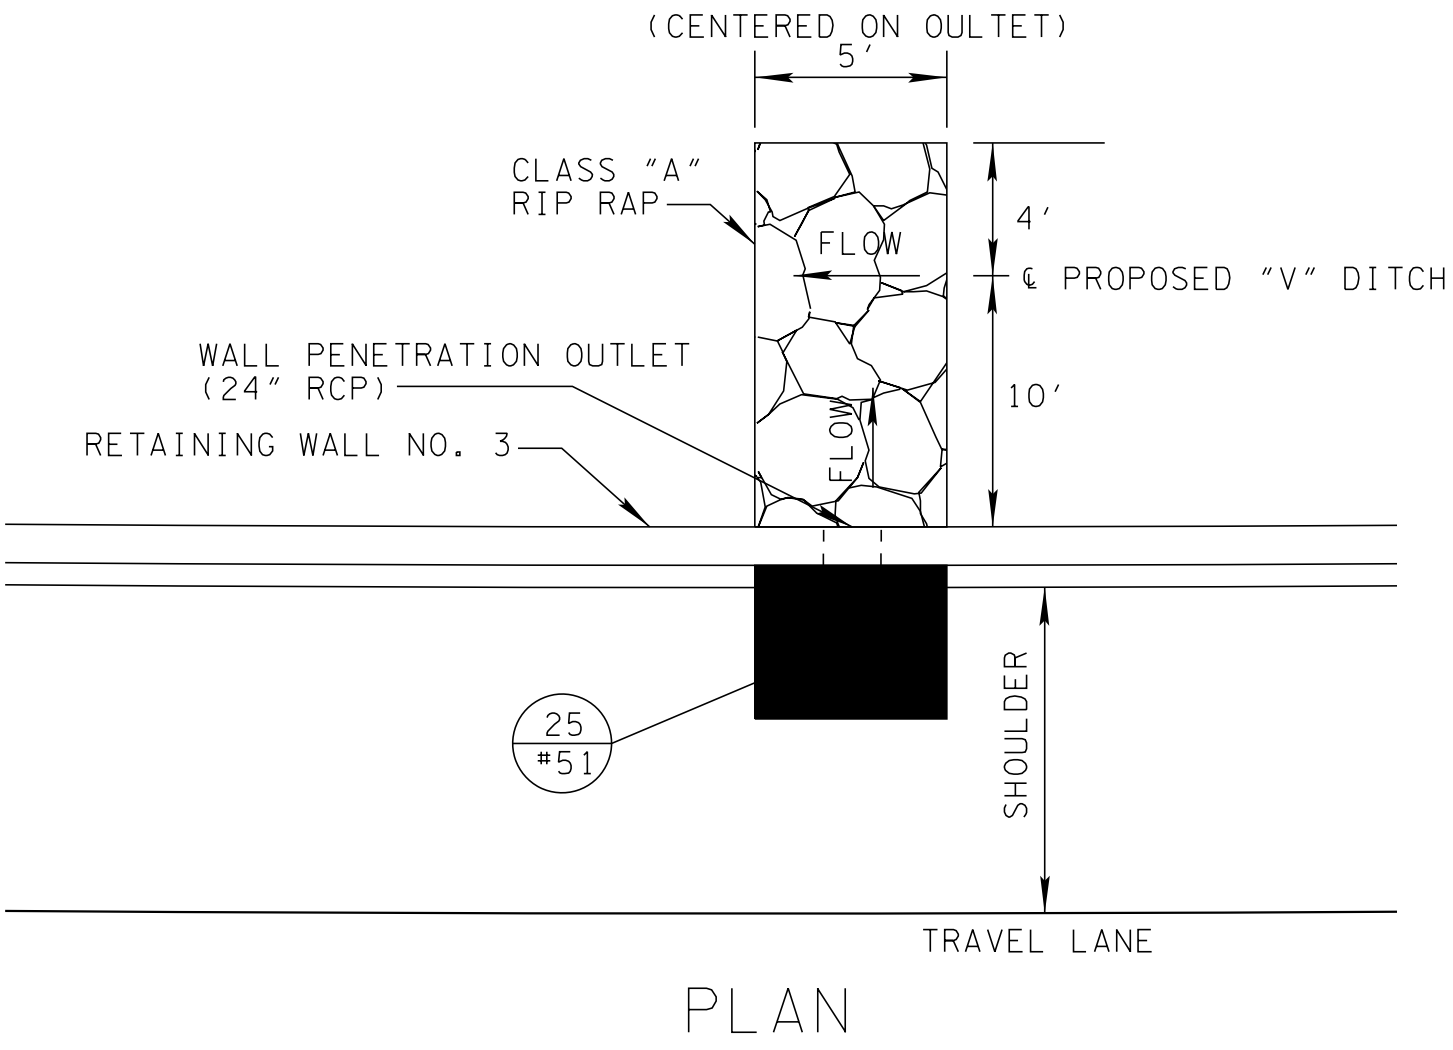


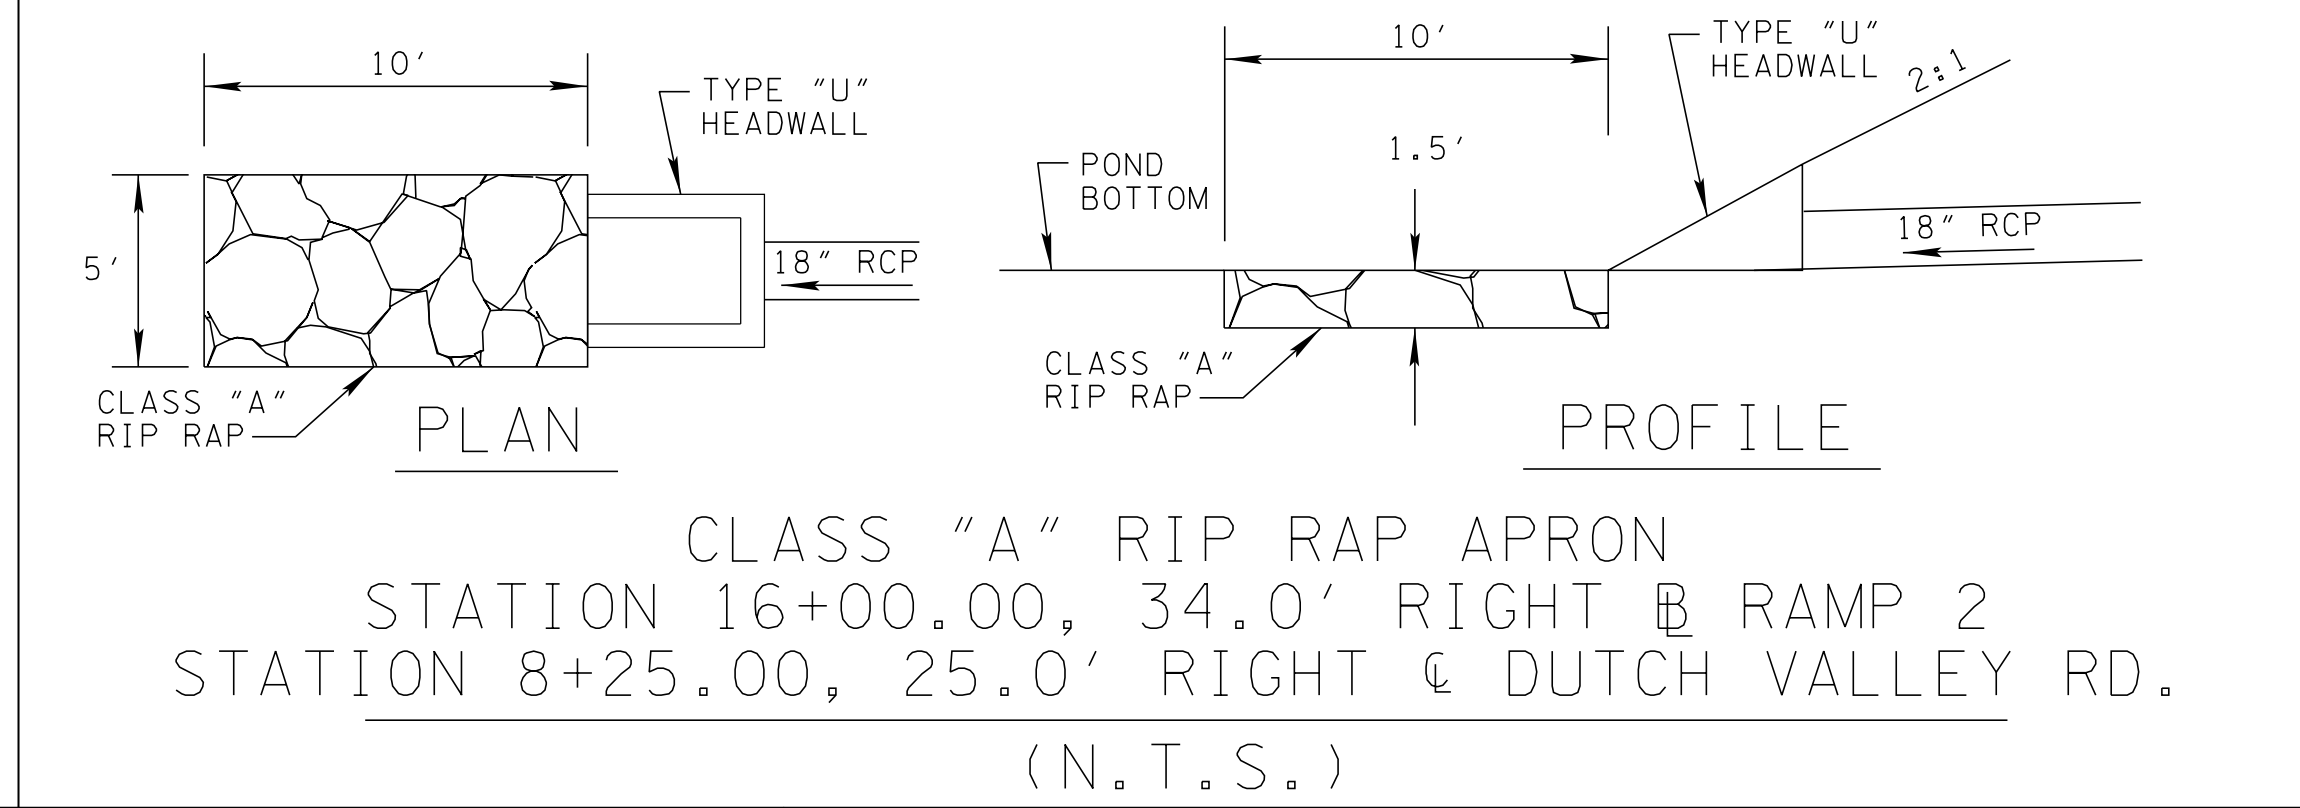


CLASS "A" RIP RAP APRON
INSTALLATION BELOW RETAINING WALL PENETRATION OULTET
(DRAINAGE STRUCTURE NUMBER 25)
(N.T.S.)

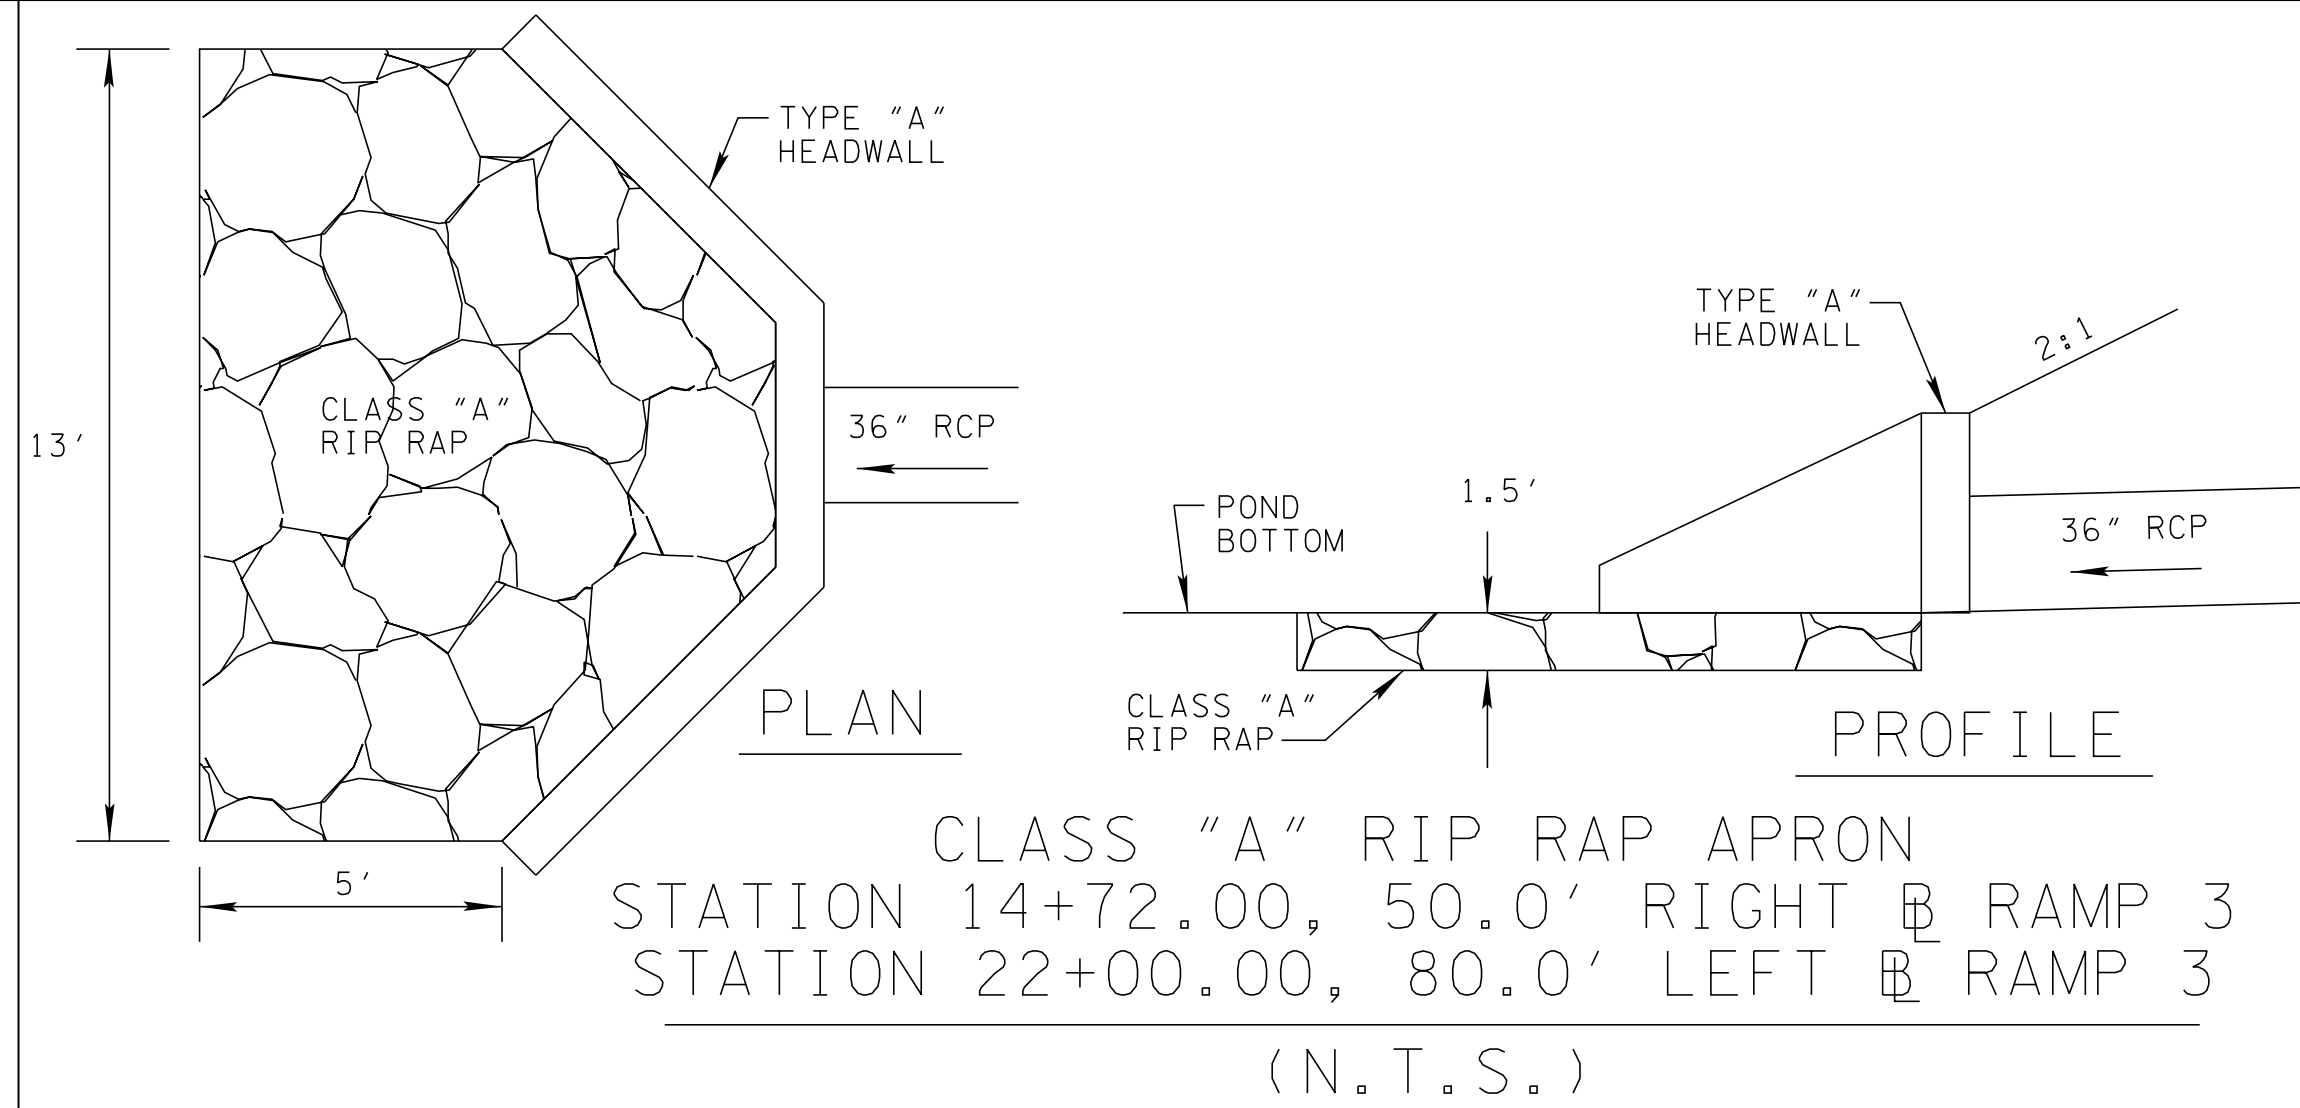


CLASS "A" RIP RAP APRON
STATION 14+72.00, 50.0' RIGHT @ RAMP 3
STATION 22+00.00, 80.0' LEFT @ RAMP 3
(N.T.S.)


CLASS "A" RIP RAP APRON
STATION 16+00.00, 34.0' RIGHT @ RAMP 2
STATION 8+25.00, 25.0' RIGHT @ DUTCH VALLEY RD.
(N.T.S.)

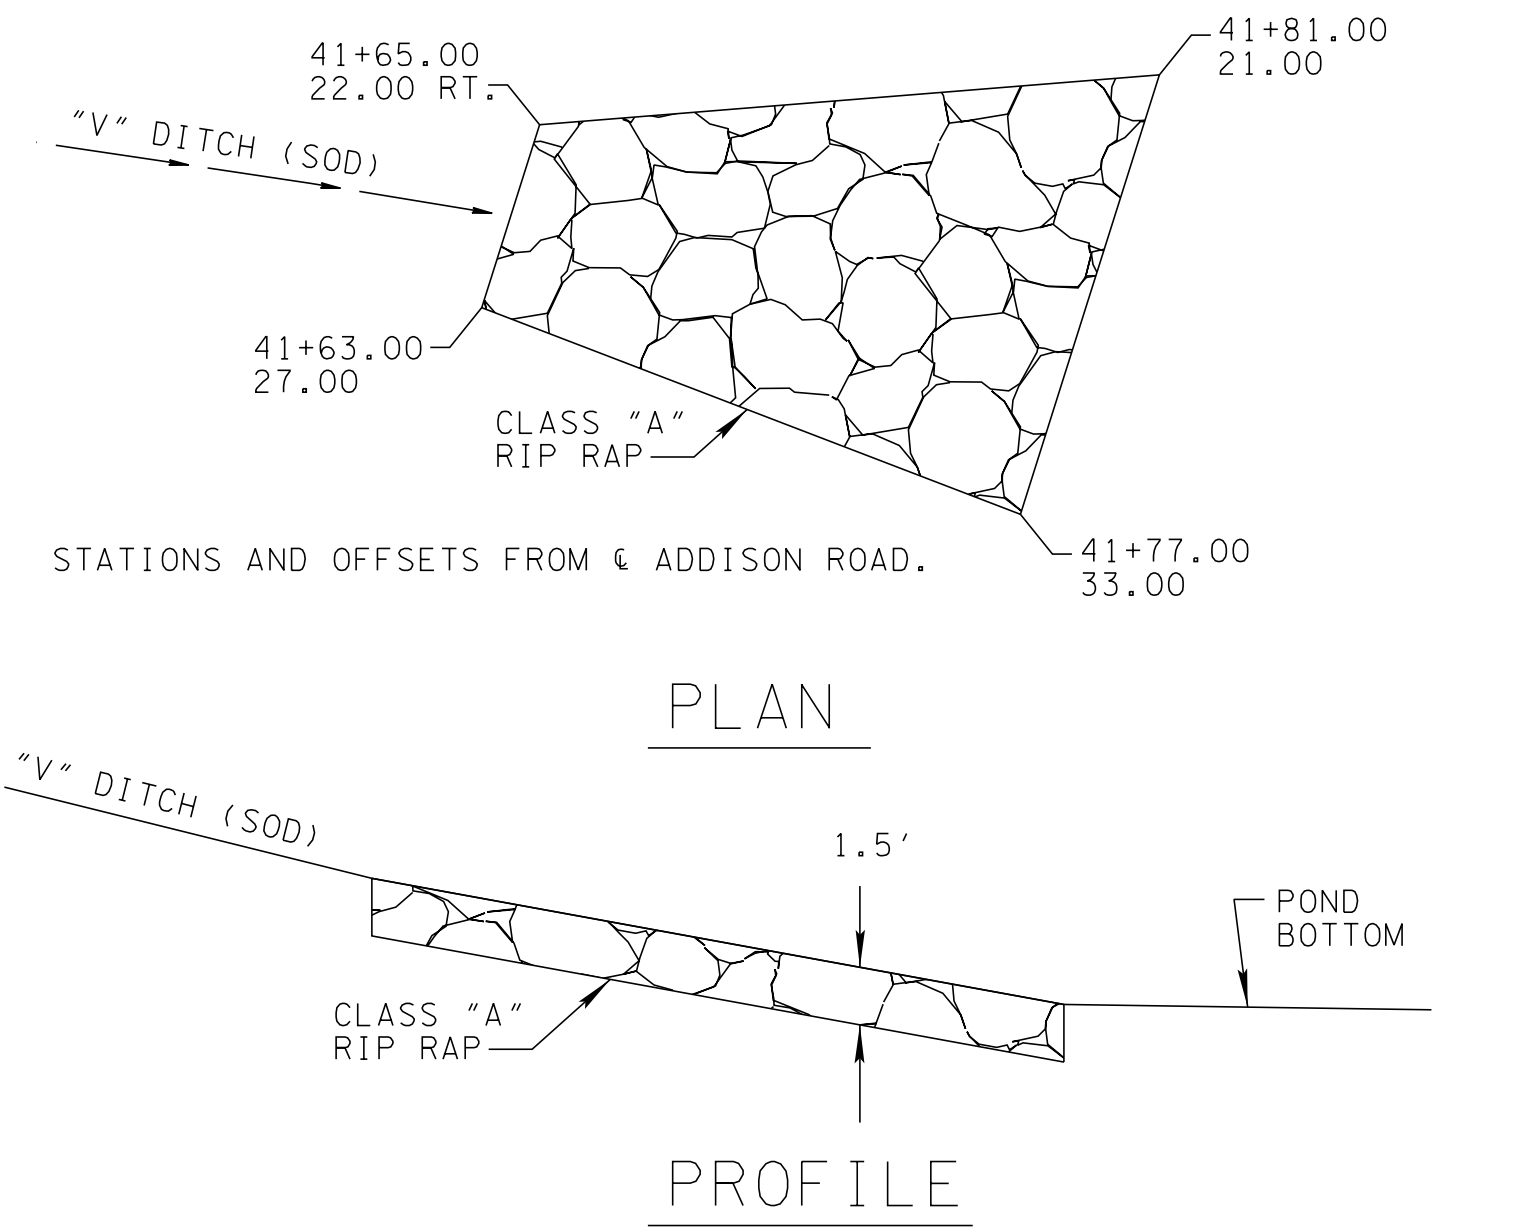

CLASS "A" RIP RAP APRON
STA. 41+63.00 TO STA. 41+81.00, RT.
@ ADDISON ROAD
(N.T.S.)

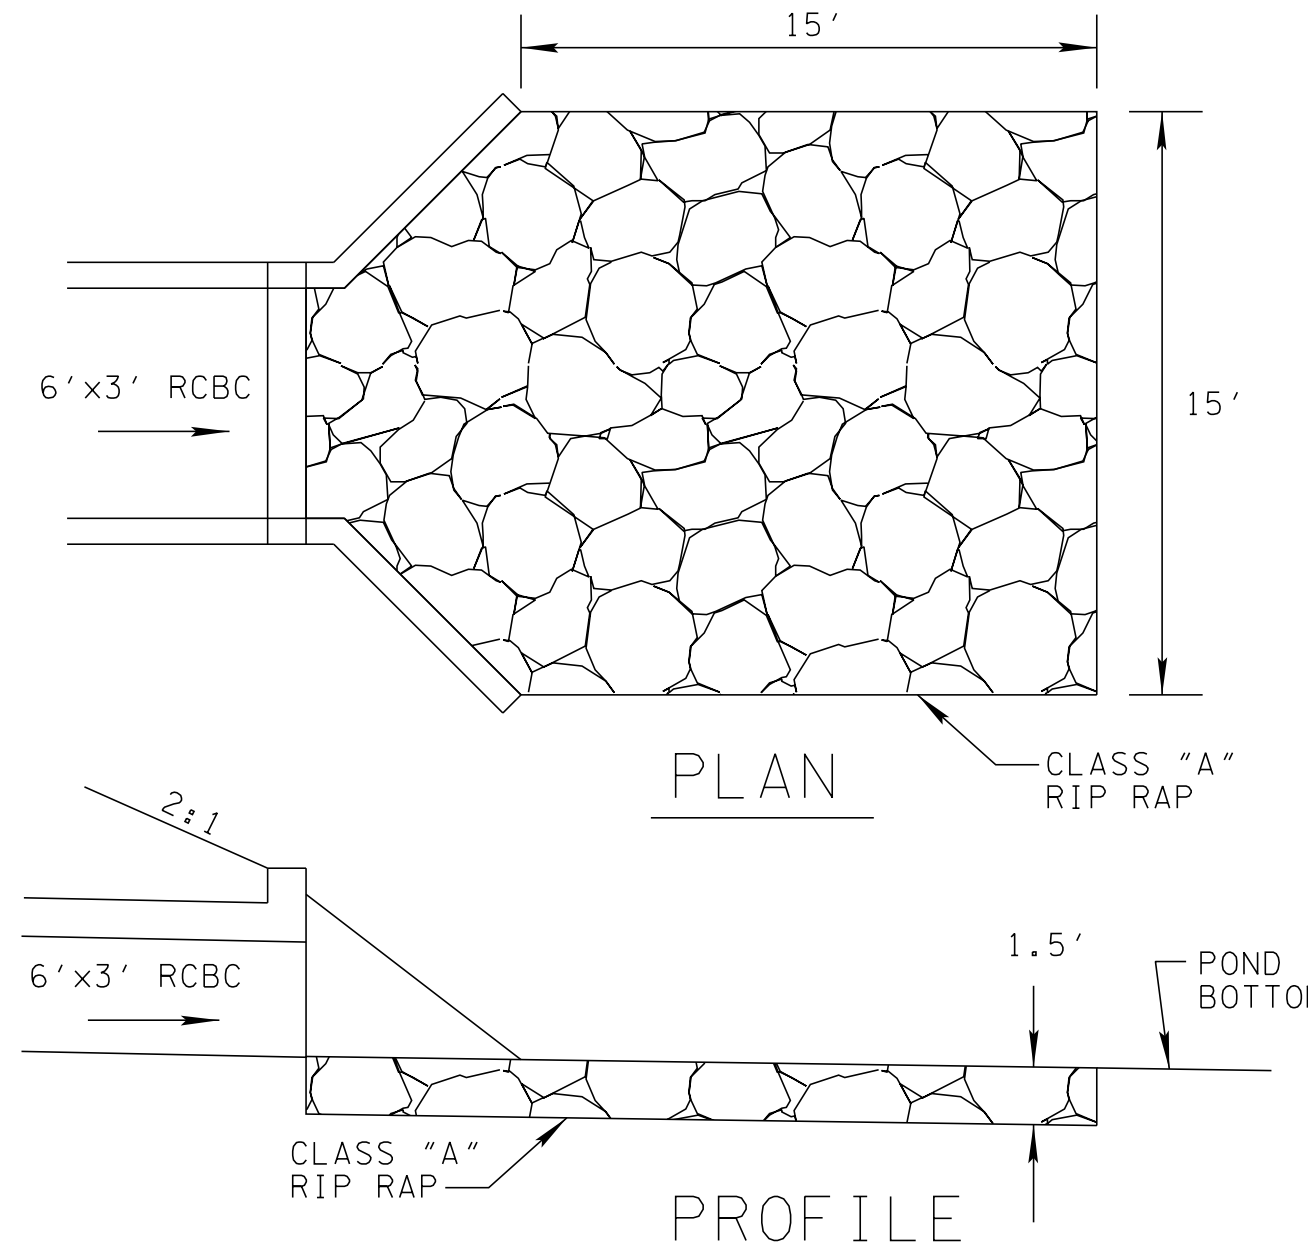


CLASS "A" RIP RAP APRON
STA. 42+66.00, 15.0' RT. @ ADDISON ROAD
(N.T.S.)

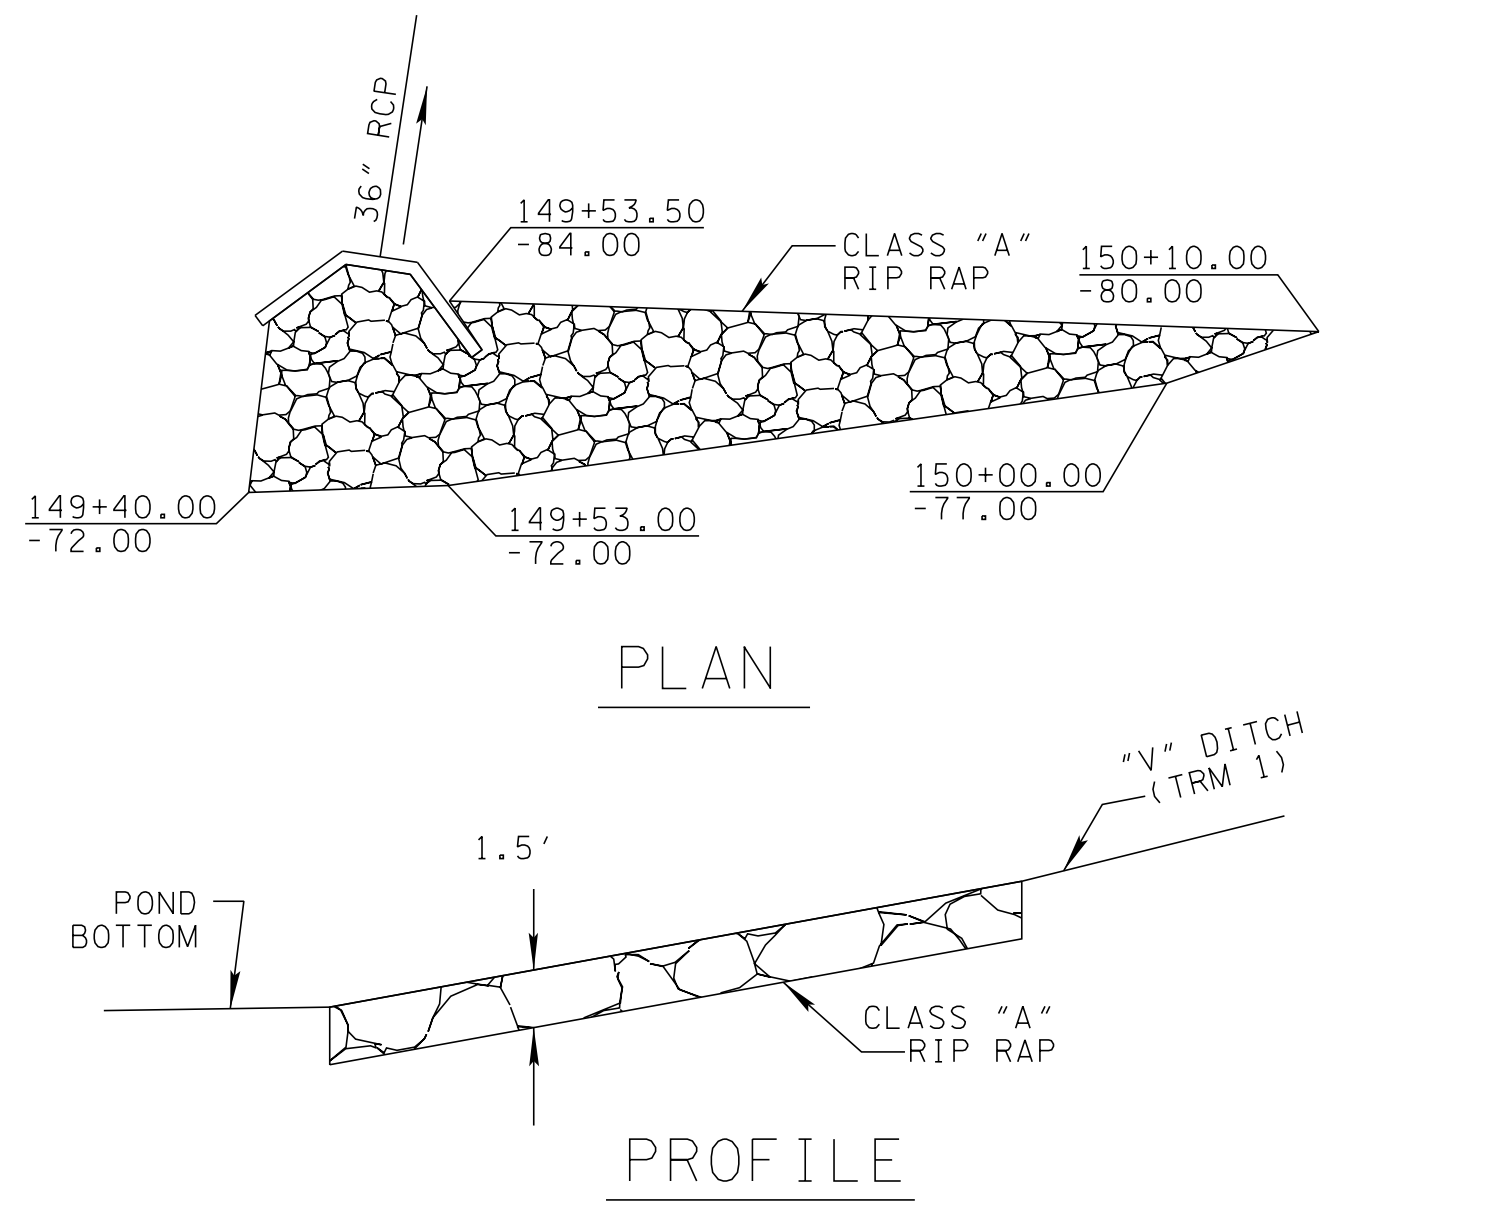

CLASS "A" RIP RAP APRON
STA. 149+40.00 TO STA. 150+10.00, LT.
@ I-640
(N.T.S.)

TYPE	YEAR	PROJECT NO.	SHEET NO.
CONST.	2015	NH-I-640-7(161)	2V

KNOX CO. I-640
47008-3150-44 (CONST.)

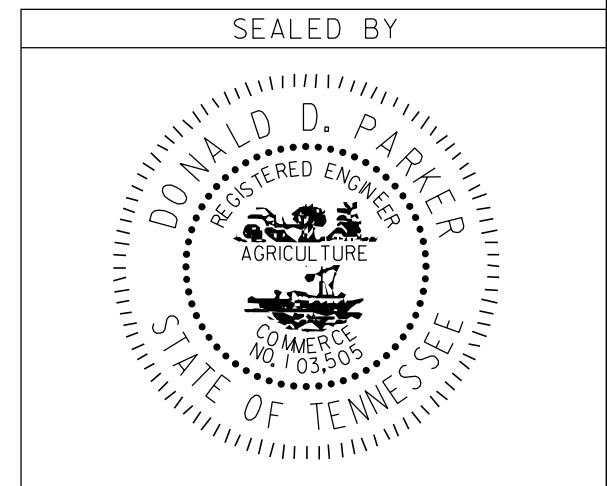

STATE OF TENNESSEE
DEPARTMENT OF TRANSPORTATION

CONSTRUCTION
DETAILS