


KNOX CO. I-640
47008-3150-44 (CONST.)

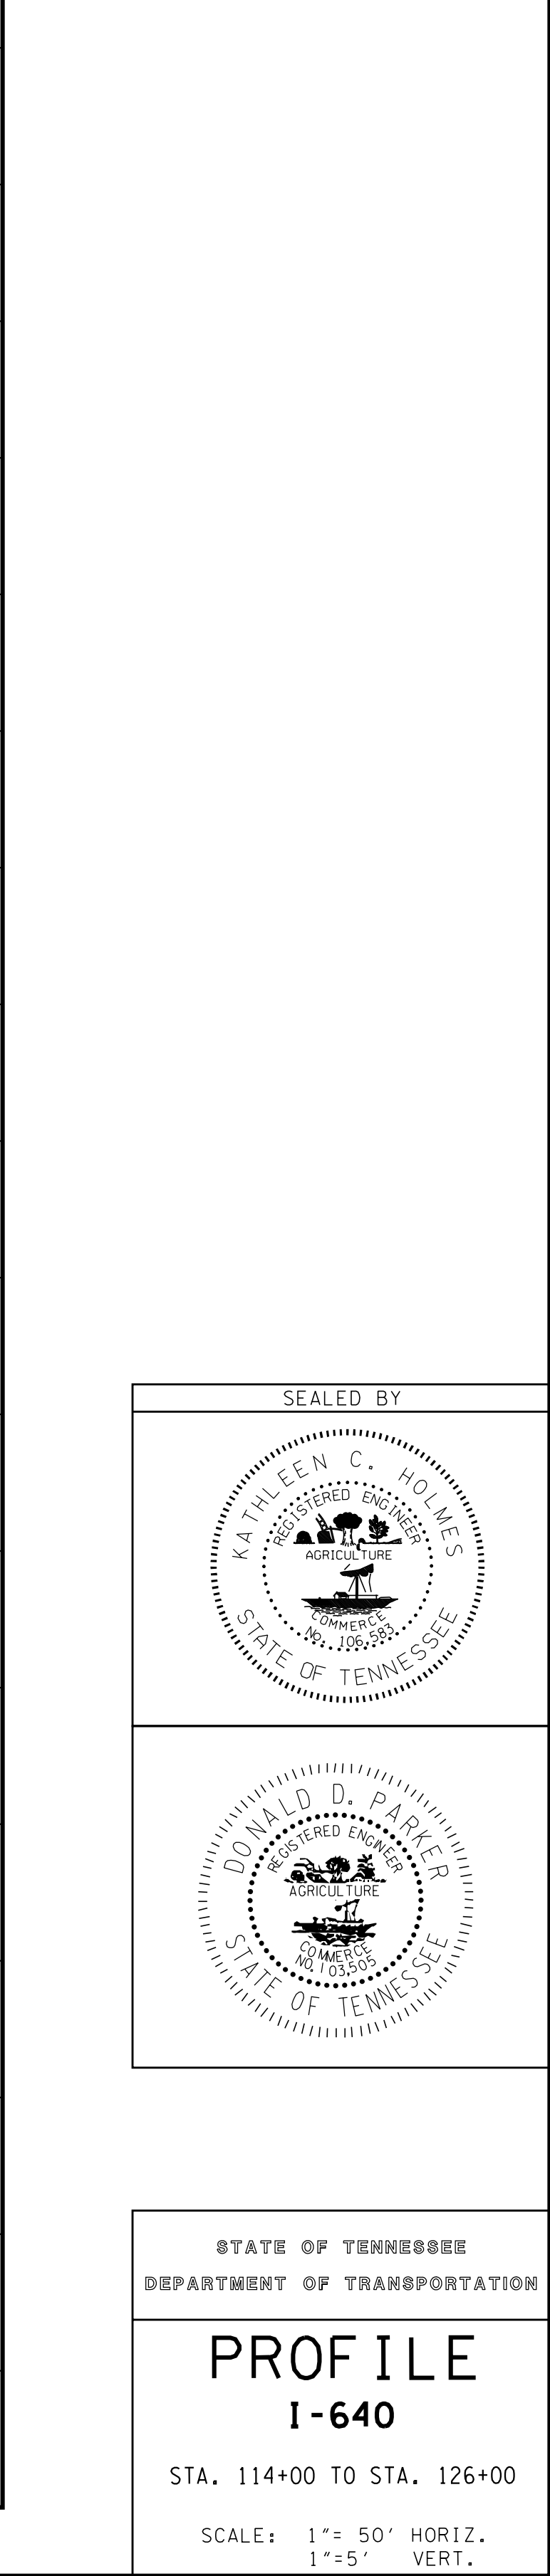

PROFILE
I-640
STA. 114+00 TO STA. 126+00
SCALE: 1"= 50' HORIZ.
1"=5' VERT.