



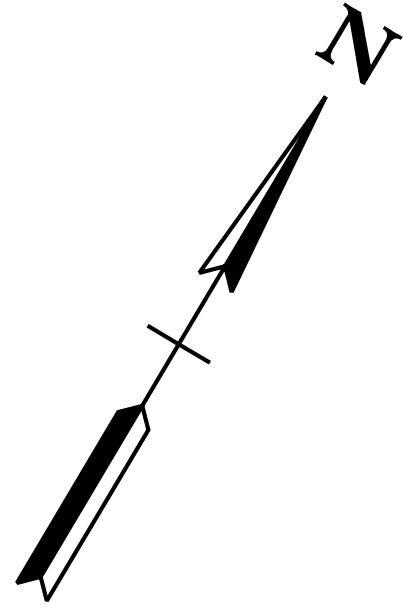


MATCH LINE STA. 25+00.00 SEE SHEET NO. 23A

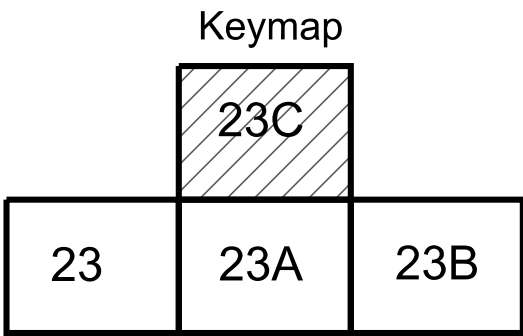

TYPE	YEAR	PROJECT NO.	SHEET NO.
R.O.W.	2014	NH-I-640-7(161)	23C
CONST.	2015	NH-I-640-7(161)	23C

KNOX CO.47008-3150-44 (CONST.)

I-640

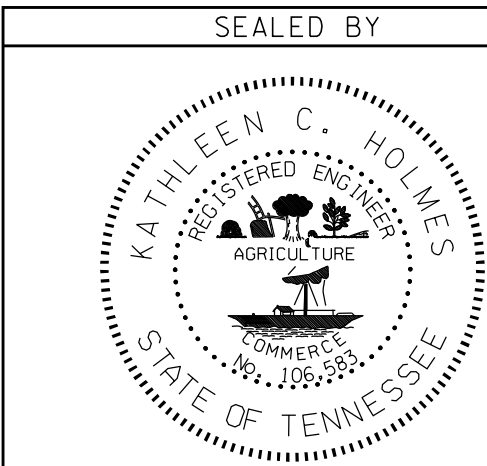

STATE OF TENNESSEE
DEPARTMENT OF TRANSPORTATION

SIGN
REMOVAL

SCALE: 1"= 100'