

TENNESSEE DEPARTMENT OF TRANSPORTATION

Division of Materials and Tests - Geotechnical Engineering Section



SOIL AND GEOLOGICAL SURVEY REPORT

I-640 Interchange at North Broadway (Phase II) in Knoxville

County:
KNOX

Project No.:
NH-I-640-7 (161)

PIN No. 103029.00

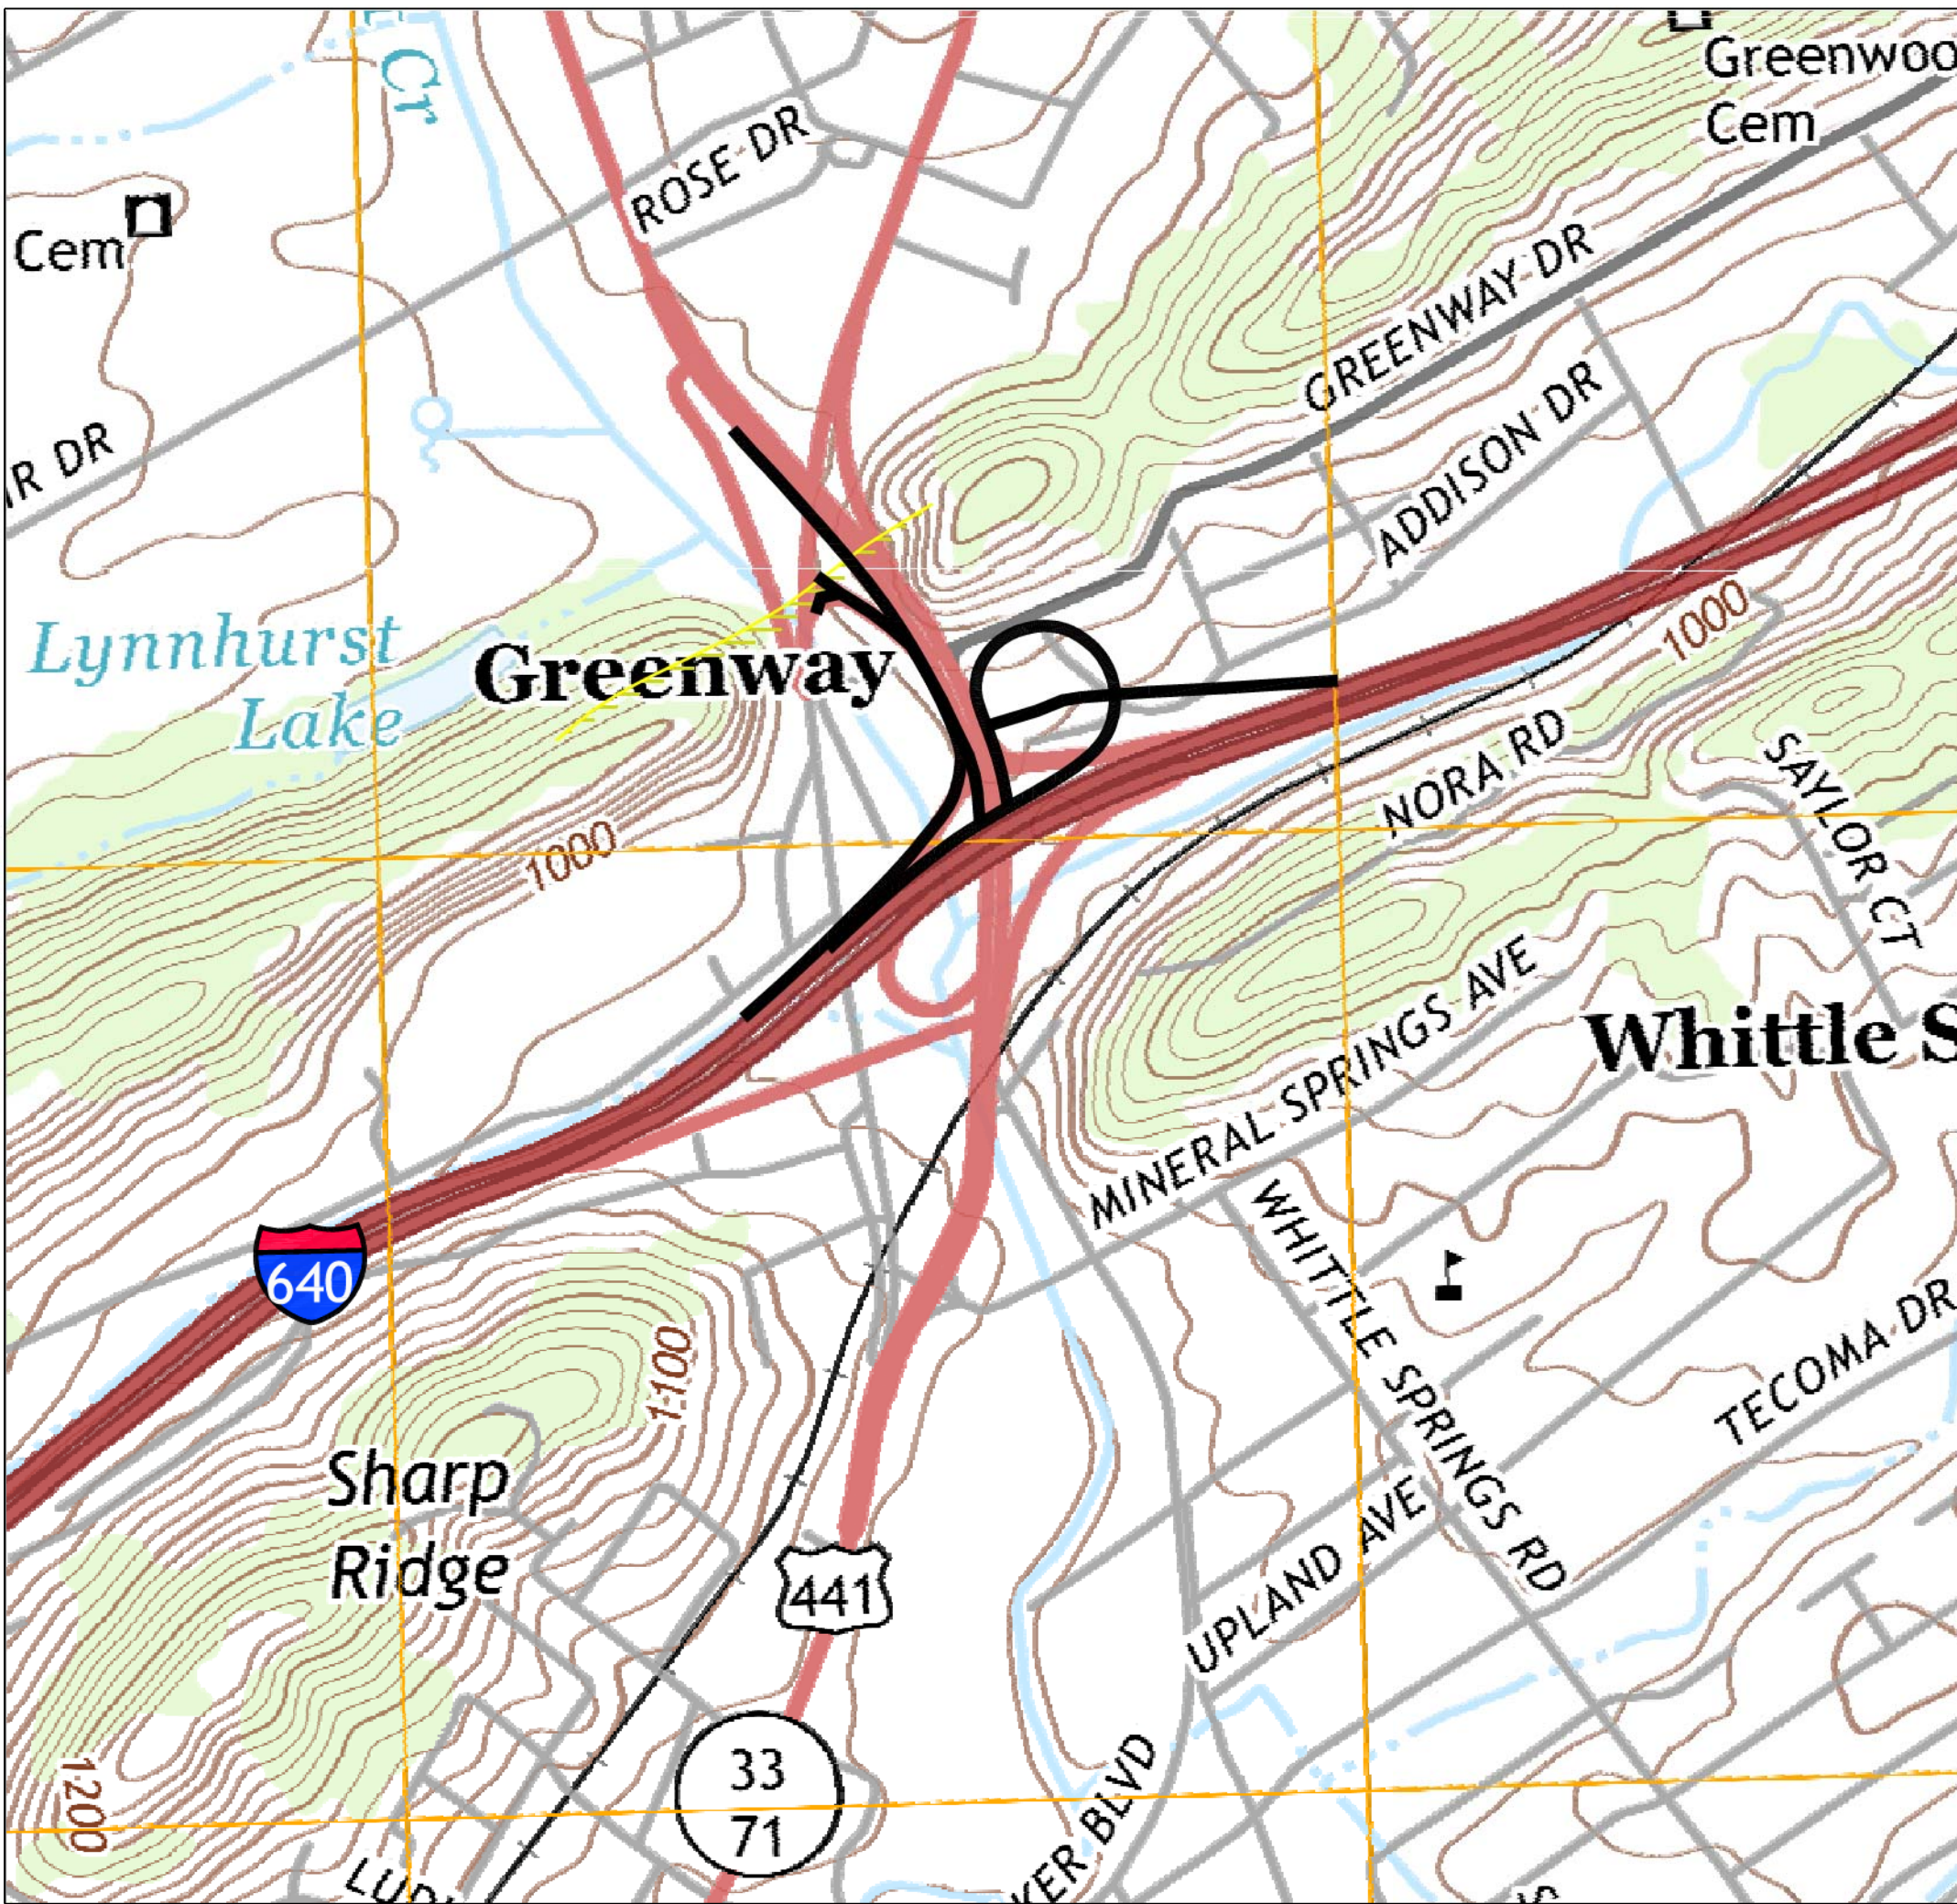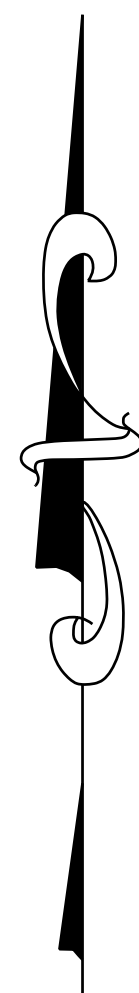

NO EXCLUSIONS
NO EQUATIONS

Geotechnical Office No.:
Not Provided

Consultant:
Shield Engineering, Inc.

Date Revised:
July 2015