


TENNESSEE D.O.T.

DESIGN DIVISION

FILE NO.

TYPE	YEAR	PROJECT NO.	SHEET NO.
ROW	2015	NH-1-640-7 (161)	28B

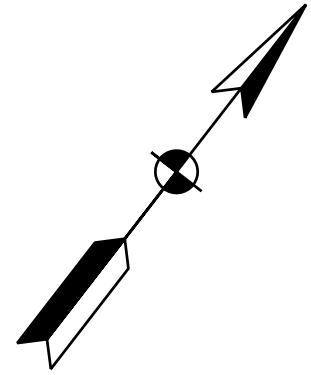

100+00

105+00

110+00

STA. 114+00

MATCHLINE

SOIL TEST BORING SAMPLE LOCATIONS AND TYPE				
SOIL TEST BORING	SAMPLE NUMBER	DEPTH (ft)	SAMPLE TYPE	SAMPLE TESTED
R1-1	1	0 - 4.0	Grab	
	2	4.0 - 8.0	Grab	
R1-2	1	0 - 3.5	Grab	
	2	3.5 - 7.0	Grab	
R1-3	1	0 - 3.5	Grab	
	2	3.5 - 7.0	Grab	
R1-4	1	0 - 5.0	Grab	
	2	5.0 - 10.0	Grab	
	3	10.0 - 12.0	Grab	



OR1-1
8'

OR1-2
7'

OR1-3
7'

OR1-4
12'

1-640

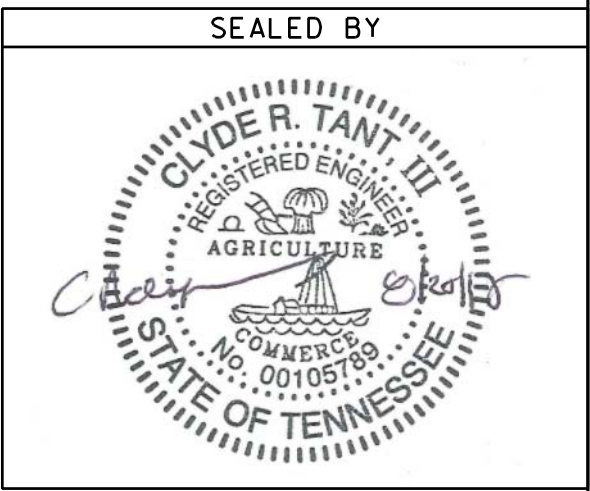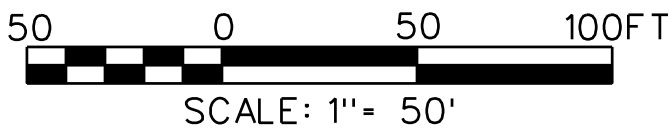

STATE OF TENNESSEE
DEPARTMENT OF TRANSPORTATION

SOIL

STA. 100+00
TO
STA. 114+00
1-640
KNOX COUNTY
SCALE: 1" = 50'