


TYPE	YEAR	PROJECT NO.	SHEET NO.
ROW	2015	NH-1-640-7 (161)	28D

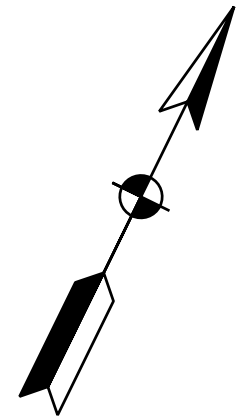

STA. 114+00
MATCHLINE

115+00

120+00

125+00

STA. 126+00
MATCHLINE

R1-6
5'

R1-7
12'

R1-8
10'

R1-9A
5'



R1-9
3.2'

R1-10
3.5'

I-640

SOIL TEST BORING SAMPLE LOCATIONS AND TYPE				
SOIL TEST BORING	SAMPLE NUMBER	DEPTH (ft)	SAMPLE TYPE	SAMPLE TESTED
R1-6	1	0 - 5.0	Grab	
R1-7	1	1.0 - 2.5	SS	
	2	3.5 - 5.0	SS	
	3	6.0 - 7.5	SS	
	4	8.5 - 10.0	SS	
	5	10.0 - 11.5	SS	
R1-8	1	0 - 5.0	Grab	
	2	5.0 - 10.0	Grab	
R1-9A	1	0 - 5.0	Grab	
R1-10	1	0-3.5	Grab	

NOTE: R1-5 NOT DRILLED DUE TO ACCESS RESTRICTIONS.

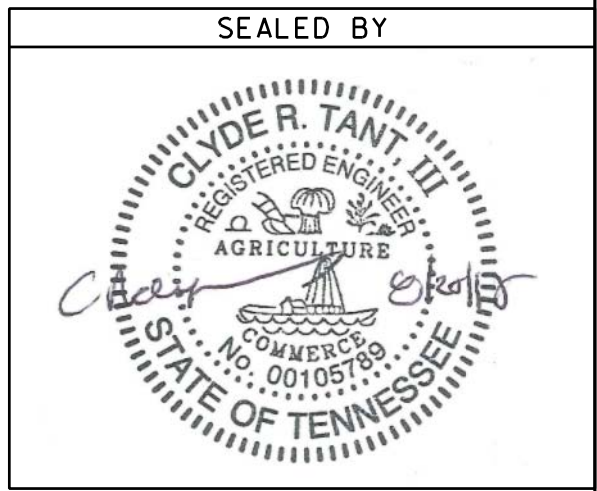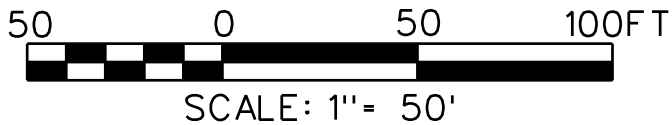

STATE OF TENNESSEE
DEPARTMENT OF TRANSPORTATION

SOIL
STA. 114+00
TO
STA. 126+00
I-640
KNOX COUNTY
SCALE: 1"= 50'